


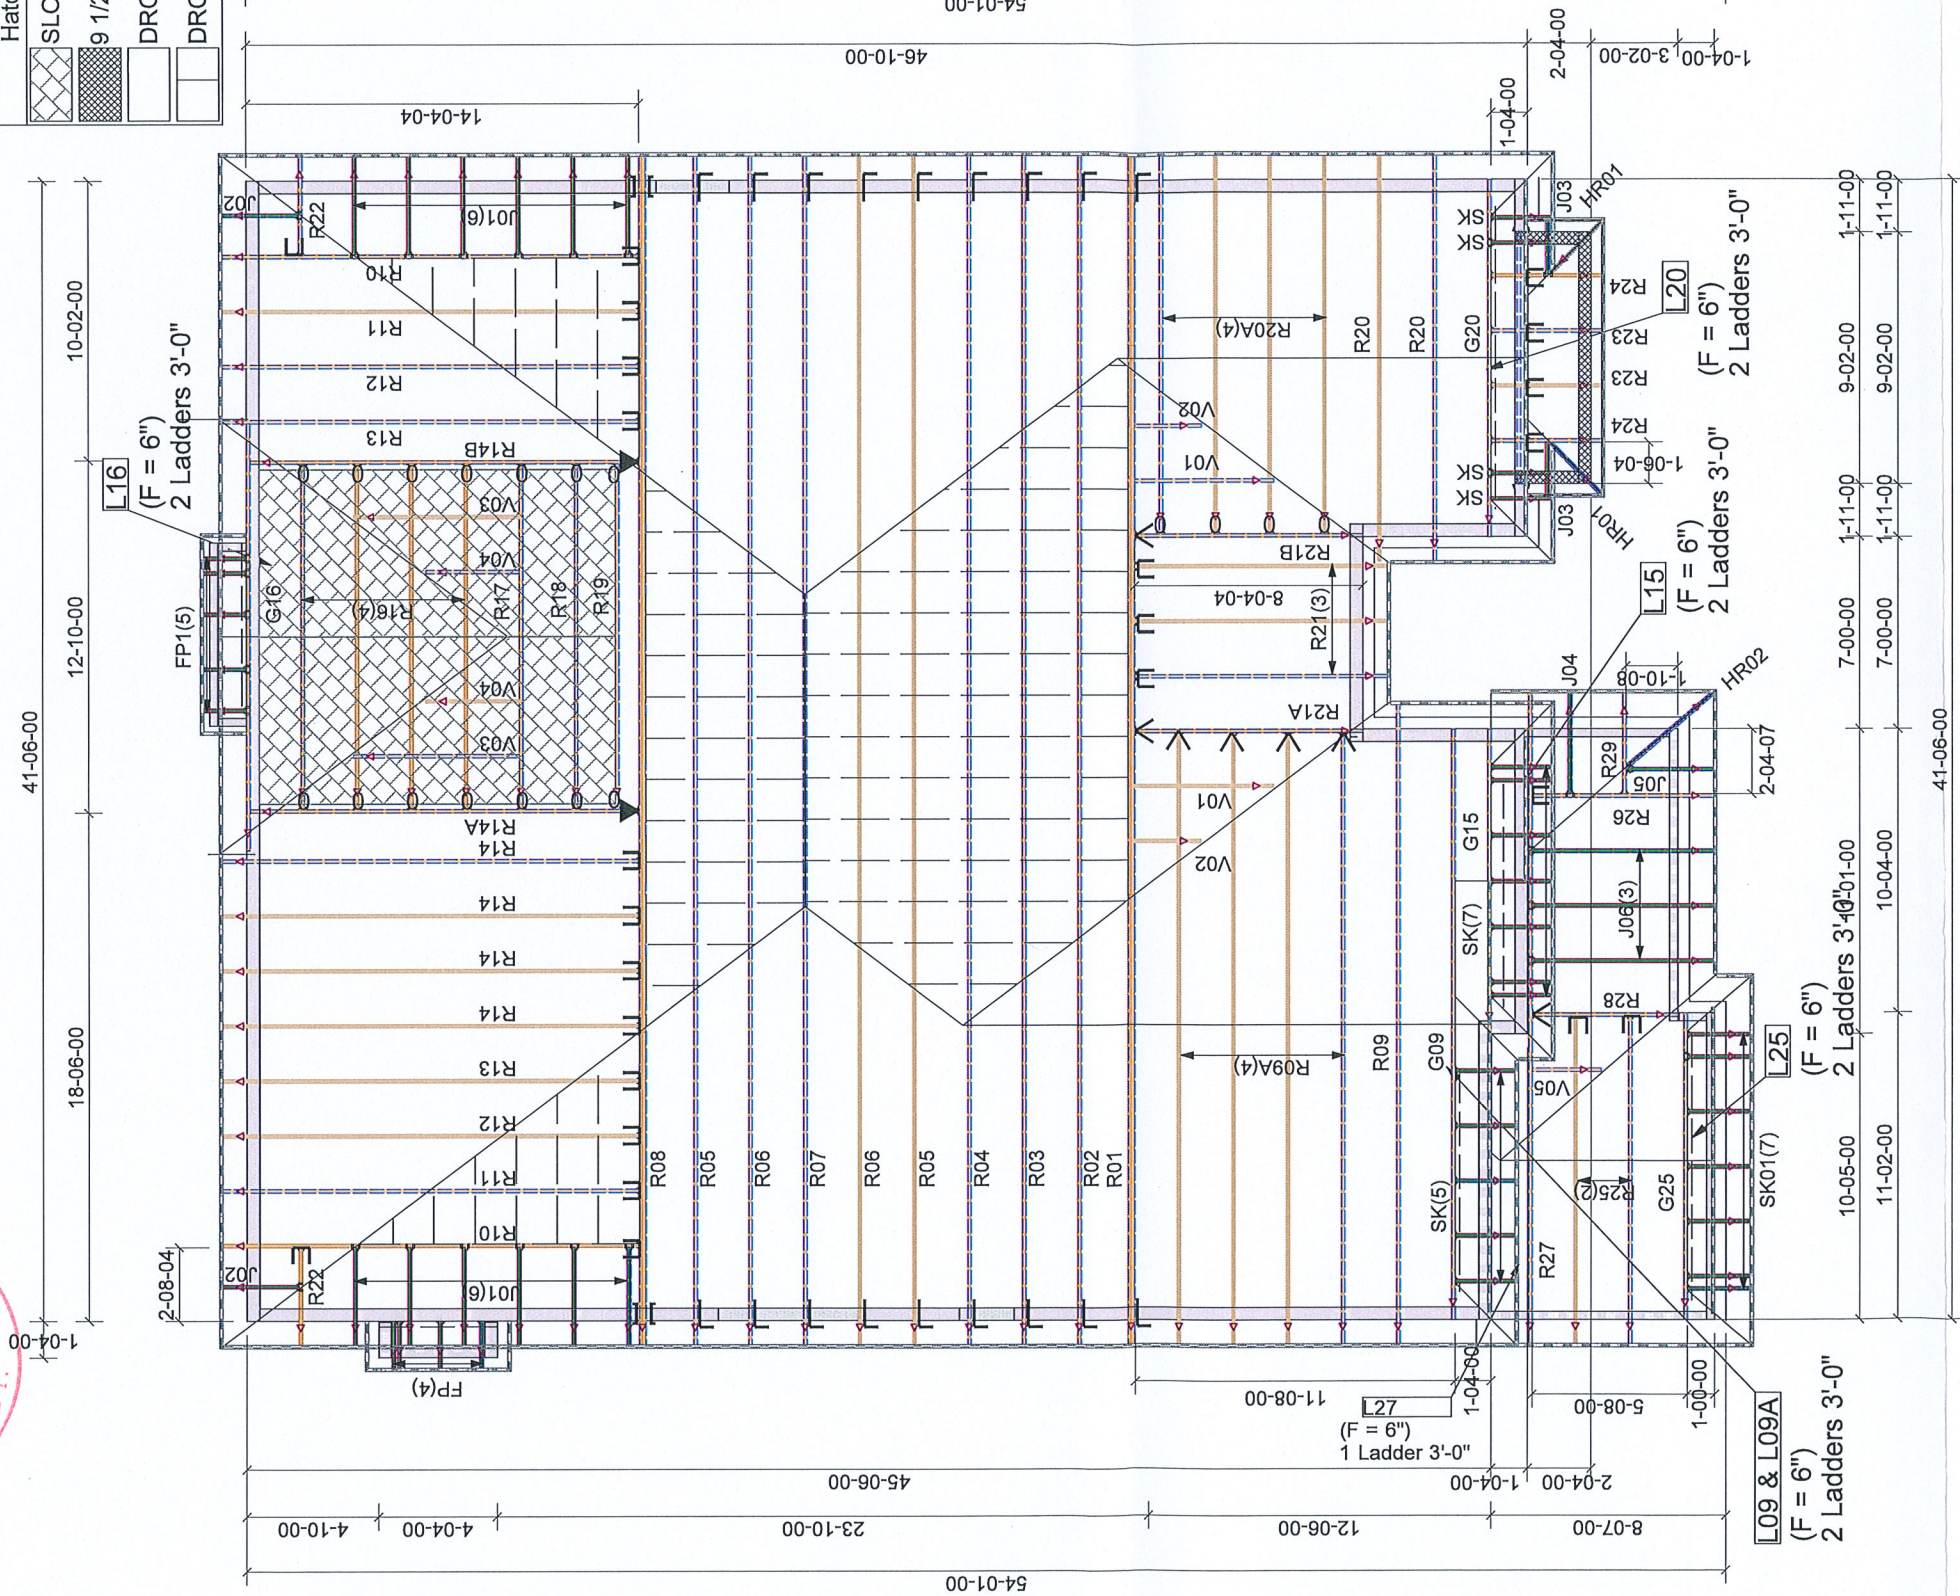

Hatch Legend	
	SLOPED CEILING
	9 1/2" LOWER WALL
	DROP TOP CHORD
	DROP TOP CHORD



LEGEND	
	LUS24 (24)
	LUS26DS (7)
	TOP & BOTTOM LEDGER BY OTHERS
	LUS26 (18)
	HGUS26 (2)
	SBP6 (4)
	H2.5T (18)

SITE COPY
City of Ottawa

City of Ottawa
Building Services Branch
AUG 19 2021
Building Code Reviewed
Signature

TYPICAL OTTAWA DESIGN LOADS

Member	Load Type	PT 9	PT 4
Top Chord	Snow	37.1	50
	Dead	3	5-10
	Live	0	10
Bot Chord	Dead	7	7

TYPICAL SPACING = 24.0 IN C/C

THIS DESIGN COMPLIES WITH:

- PART 4 OR 9 OF OBC 2012 Reg. 332/12
 - CSA 086-09
 - CCMC ACCEPTANCE 11986-L, 0319-L, 13270-L
 - TPIC 2011
- (REFER TO INDIVIDUAL TRUSS DRAWINGS FOR SPECIFIC LOADS & SPACING)

HURRICANE AND SEISMIC TIES:

- ANY TIES SPECIFIED ON THIS LAYOUT FOR UPLIFT OR SEISMIC CONNECTIONS MUST BE REVIEWED AND APPROVED BY THE BUILDING DESIGNER/ENGINEER AS STATED IN THE TPIC 2011. THE TRANSFER OF THESE LOADS TO THE ENTIRE STRUCTURE BELOW HAS NOT BEEN ANALYZED.

JOB: PHOENIX HOMES
CHEESAPEAKE 'E'
PCHEE



GRANDOR LUMBER INC.
ALPA LUMBER GROUP

DATE: 27/05/2019