

Studio® Under Counter Sinks BARRIER FREE VITREOUS CHINA

Studio® Under Counter Sinks

☐ 0614.000 Unglazed Rim

- ☐ 0614.300 Glazed underside
 - Rectangular under counter mount sinks
 - · Made from vitreous china
 - · Unglazed rim
 - · Front overflow
 - · Supplied with mounting kit and template

Nominal Dimensions:

19-3/4" x 13-3/4" (502 x 350mm)

Bowl size:

18" (457mm) wide 12" (305mm) front to back 6-7/16" (164mm) deep

O618.000 Unglazed Rim Nominal Dimensions: 23-5/8" x 16-5/8" (600 x 422mm)

Bowl size:

21-1/16" (535mm) wide 14" (356mm) front to back 6-1/4" (159mm) deep



SEE REVERSE FOR ROUGHING-IN DIMENSIONS





Compliance Certifications - Meets or Exceeds the Following Specifications:

- ASME A112.19.2M for Vitreous China Fixtures
- CAN/CSA B45 series

To Be Specified:		
☐ Color: ☐ White	Bone	Linen
☐ Faucet*:		
☐ Faucet Finish:		
☐ Supplies:		

☐ 1-1/4" Trap:

* See faucet section for additional models available




MEETS THE AMERICANS WITH DISABILITIES ACT GUIDELINES AND ICC ANSI A117.1 ACCESSIBLE AND USABLE BUILDINGS AND FACILITIES - CHECK LOCAL CODES. Install lavatory 864mm (34") from finished floor. Lavatory installed 102mm (4") minimum from front edge of countertop provides 686mm (27") knee clearance area.

© 2020 AS America Inc.

J3



Studio® Under Counter Sinks BARRIER FREE

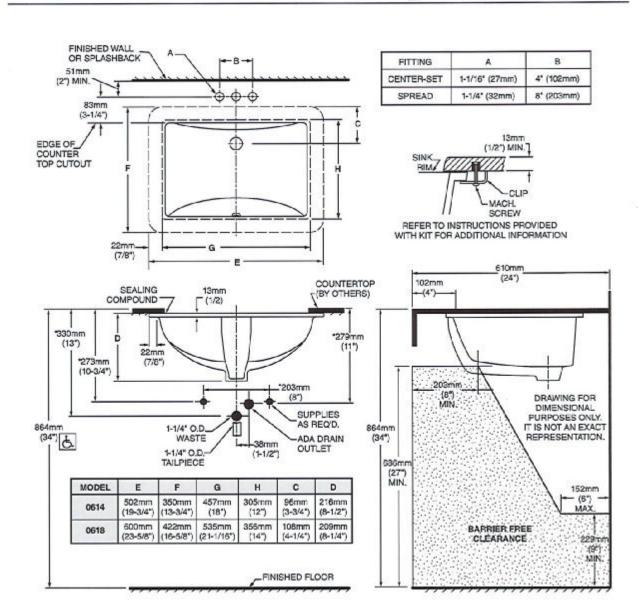

NOTES:
INSTALL PRODUCT ACCORDING TO THE INSTALLATION INSTRUCTIONS. COUNTERTOP MANUFACTURER OR CUTTER MUST USE CUTOUT TEMPLATE PROVIDED WITH PRODUCT OR A CURRENT ONE PROVIDED BY AMERICAN STANDARD. AMERICAN STANDARD IS NOT RESPONSIBLE FOR CUTOUT ERRORS WHEN THE INCORRECT TEMPLATE IS USED.

▼ DIMENSIONS SHOWN FOR LOCATION OF SUPPLIED AND "P" TRAP ARE SUGGESTED.
▼ UNDERCOUNTER MOUNTING KIT SUPPLIED WITH SINK.
FITTINGS NOT INCLUDED WITH FIXTURE AND MUST BE ORDERED SEPARATELY.
SEALING COMPOUND SUPPLIED BY OTHERS.

IMPORTANT: Dimensions of fixtures are nominal and may vary within the range of tolerances established by ANSI Standard A112.19.2. These measurements are subject to change or cancellation. No responsibility is assumed for use of superseded or voided pages.





VEGA

Lever - Matte Black - SKU: 30-D006434BLK



THE

PREMIER

LINE

PRODUCT FEATURES

- Fully reversible lock
- Universal 6-in-1 latches offer a guaranteed fit
- · Push button auto-release on privacy function
- Concealed screw mount for a streamlined look
- · Premium all metal construction
- Fits standard doors
- ANSI grade 3
- Fire rating available
- Extension kit available

FINISH

0000

FUNCTION

PASSAGE



Taymor Celebrates 70th Anniversary

Since 1948. Taymor has proudly designed and manufactured architectural hardware products of exceptional design, quality and value.







Product Specification Sheet

Virtuo Granite Low Divide Granite Sink B315 - B316 - B326 - B331 - B338





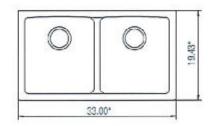

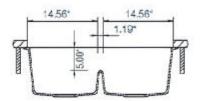



Colour Finish	Model No.
Pearl Back	B315
Coffee Brown	B316
Slate Grey	B326
Asphalt	B331
Stone Taupe	B338

Description

- Undermount granite low divide double bowl sink 33"x18-%" x 9-%" Deep Center divider is set halfway down 80% Quartz content 20 % resin 3 1/2" drain opening Supplied with installation alips, template & strainers CUPC certified

Available accessories

- Matching Strainer
- Drying Rack BG315/316/326/331/338 Stainless Steel Grid

MAIN LOCATION

BRISTOL SINKS 56 Firestone Blvd London, Ontaria N5W 6E6

WESTERN LOCATION

BRISTOL SINKS 964 72nd Avenue NE Calgary, Alberta T2E 8V9

CONTACT Tel: 1/800) 930-0214 Fax: 1/866) 310-7580 Email: sales@bristolsinks.com

@ 2020 BRISTOL SINKS






BRISTO'L

Product Specification Sheet

Virtuo Granite Sinks - Single Bowl B306 - B307 - B308 - B328 - B335





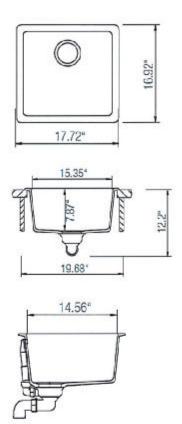

Colour Finish	Model No.
Pearl Back	B306
Coffee Brown	B307
Slate Grey	B308
Asphalt	B328
Stone Taupe	B335

Description

- Undermount granite single bowl sink 17-% x16-7/8" x 7-%" Deep

- 80% quartz Content
 3 1/2' drain opening
 Supplied with installation clips, template & strainers
- CUPC certified

Available accessories

- Matching Strainer
- Drying Rack
- BG306/307/308/328/335 Stainless Steel Grid

MAIN LOCATION

BRISTOL SINKS 56 Firestone Blvd London, Ontario N5W 6E6

WESTERN LOCATION

BRISTOL SINKS 964 72nd Avenue NE Calgary, Alberta T2E 8V9

CONTACT Tel: 1(800) 930-0214 Fax: 1(866) 310-7580 Email: sales@bristolsinks.com

@ 2020 BRISTOL SINKS









TRINSIC®

Single Handle Pull-Down Kitchen Faucet

MODEL#: 9159-BL-DST

 Delta MagnaTite Docking holds spray wand firmly in place

Finish: Matte Black

















TRINSIC®

Single Handle Pull-Down Bar / Prep Faucet

MODEL#: 9959-BL-DST

- · 1 or 3-hole installation
- · Delta MagnaTite Docking holds spray wand firmly in place
- · Backed by Delta Faucet's Lifetime Limited Warranty

Finish: Matte Black











Delta MagnaTite Docking uses a powerful integrated magnet to pull your faucet spray wand precisely into place and hold it there so it stays docked when not in use. Delta faucets with DIAMOND Seal Technology perform like new for life with a patented design which reduces leak points, is less hassle to install and lasts twice as long as the industry standard*. Kitchen faucets with Touch-Clean Spray Holes allow you to easily wipe away calcium and lime build-up with the touch of a finger. You can install with confidence, knowing that Delta faucets are backed by our Lifetime Limited Warranty. *Industry standard is based on ASME A112.18.1 of 500,000 cycles.

- MagnaTite Docking uses a powerful integrated magnet to snap your faucet spray wand precisely into place and hold it there so it stays docked when not in use and doesn't droop over time
- · Soft, rubber Touch-Clean spray holes allow you to easily wipe away calcium and lime build-up with the touch of a finger
- · DIAMOND Seal Technology is less hassle to install and helps your faucet perform like new for life, reducing leak points and lasting twice as long as the industry standard
- · Everything you need is together in one convenient box, including integrated InnoFlex PEX supply lines
- 1 or 3-hole 8" installation
- ADA Compliant
- · High-arc pull-down swivels 360degrees

Technology

MagnaTite® Docking 6

DIAMOND™ Seal Technology 6

Special Features







& ADA Compliant @









Choose one of following configuration to match your kitchen design.



OPTIONAL ACCESSORIES FOR CUSTOM OVERLAY DESIGNS RISETY STAINLESS HANDLE KIT

- W11231237
- For use with Custom Overlay panels
- Quantity One handle per kit

NOIR™ STAINLESS HANDLE KIT

- W11231236
- For use with Custom Overlay panels
- Quantity One handle per kit

Because Whirlpool Corporation policy includes a continuous commitment to improve our products, we reserve the right to change mater als and specifications without notice.

Dimensions are for planning purposes only. For complete details, see installation instructions packed with product. Specifications subject to change without notice.

WT1356583A

08-Aug-2019 11:33:48 EDT | RELEASED


In some European factories the letter "W" of the part code mentioned herein will be automatically replaced by the number "4000" (e.g. "W12345678" becomes "400012345678")







PRODUCT DIMENSIONS

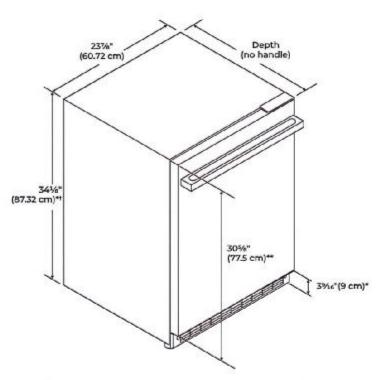

VARIANT	DEPTH (NO HANDLE)	
RISE™ Model	2313/16" (60.4 cm)	
NOIR™ Model	2315/1e" (60.8 cm)	
Panel ready models (with 3/4" panel)	231½s" (60.2 cm)	

"Add 5/8" (1.6 cm) to the height dimension when leveling legs are fully extended. "For custom panel models, this will vary. \pm (6.4 mm) to the height dimension for height with hinge covers.


Because Whirlpool Corporation policy includes a continuous commitment to improve our products, we reserve the right to change materials and specifications without notice.

Dimensions are for planning purposes only. For complete details, see Installation instructions packed with product. Specifications subject to change without notice.



DIMENSION	DESCRIPTION	RISE™ Model	NOIR™ Model	Panel ready models (with 3/4" panel)
Α	Width of door		23¾" (60.3 cm)	
В	Width of the grille	23 ¹³ ∕16" (60.5 cm)	2313/16" (60.5 cm)	23 ¹³ /1s" (60.5 cm)
С	Height to top of handle	28¾16" (71.3 cm)	28½i¢" (71.3 cm)	**
D	Width from side of refrigerator to handle – door open 90°	2%e" (6.2 cm)	115½6" (5 cm)	**
E	Depth without door		21 ¹ /16" (55.1 cm)	
F	Depth with door	23 ¹³ /16" (60.4 cm)	2315/16" (60.8 cm)	231½1s" (60.2 cm)
C	Depth with handle	26%s" (67.5 cm)	261/4" (66.3 cm)	**
Н	Depth with door open 90°	48" (121.9 cm)	4715/16" (121.8 cm)

^{**}For custom panel models, this will vary.

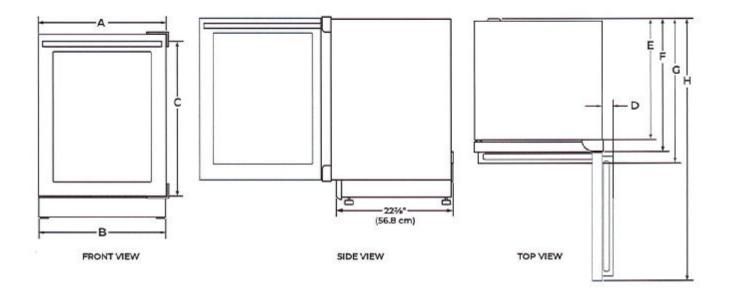

Because Whirlpool Corporation policy includes a continuous commitment to improve our products, we reserve the right to change materials and specifications without notice.

Dimensions are for planning purposes only. For complete details, see installation instructions packed with product. Specifications subject to change without notice.



UNDER COUNTER GLASS DOOR REFRIGERATOR

DETAILED PLANNING DIMENSIONS GUIDE

JUGFR242HL, JUGFL242HL, JUGFR242HM, JUGFL242HM, JUGFL242HX, JUGFR242HX 23%" (W) x 34%" (H) x 23%s" (Depth without door panels/handles)


OPENING DIMENSIONS

34½" (87.6 cm) min. 35" (88.9 cm) max. (60.95 cm) min.

NOTE: Make sure there is 3" (7.6 cm) space between refrigerator and adjacent appliance/wall for door swing.

ELECTRICAL SUPPLY LOCATION

- Lighter yellow area indicates recommended recessed power outlet (located behind the refrigerator).
- Power cord length is 5 ft (152.4 cm).
- For flush installation, the power outlet can be installed in adjacent cabinetry with a cutout on the power cord side for routing of the power cord.

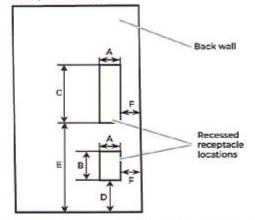

Dimension - A	3" (7.55 cm)	
Dimension - B	4½" (11.37 cm)	
Dimension - C	91/4" (23.47 cm)	
Dimension - D	12½16" (30.64 cm)	
Dimension - E	213/4" (55.16 cm)	
Dimension - F	13/4" (4.44 cm)	



ELECTRICAL REQUIREMENTS

AWARNING



Electrical Shock Hazard

Plug into a grounded 3 prong outlet.

Do not remove ground prong.

Do not use an adapter.

Do not use an extension cord.

Failure to follow these instructions can result in death, fire, or electrical shock.

A 115 V, 60 Hz, AC only, 15 A or 20 A fused, grounded electrical supply is required. It is recommended that a separate circuit serving only your refrigerator be provided. Use an outlet that cannot be turned off by a switch. Do not use an extension cord.

LOCATION REQUIREMENTS

AWARNING



Explosion Hazard

Keep flammable materials and vapors, such as gasoline, away from refrigerator.

Failure to do so can result in death, explosion, or fire.

For the refrigerator to be flush with the front of the base cabinets, remove any baseboards or moldings from the rear of the opening.

Flooring under product must be at the same level as the room. If the floor of the opening is not level with the kitchen floor, shim the opening to make it level with the kitchen floor.



UNDER COUNTER GLASS DOOR REFRIGERATOR

DETAILED PLANNING DIMENSIONS GUIDE

JUGFR242HL, JUGFL242HL, JUGFR242HM, JUGFL242HM, JUGFL242HX, JUGFR242HX 23% " (W) \times 34%" (H) \times 23% " (Depth without door panels/handles)

WOOD PANEL GUIDE

ACAUTION


Pinch Hazard

Installation of door panels with less than a %" (0.95 cm) gap between the door panel and the adjacent cabinet increases the risk of potential pinching.

IMPORTANT:

- The graphics in following sections show a custom panel for a door with the hinges installed on the right-hand side. If your refrigerator has the hinges installed on the left-hand side, rotate the custom frame 180° so the hinge markings will be on the left.
- Panel dimensions shown are the minimum size to cover the appliance door. Panels can be made taller/ wider to match surrounding cabinetry.
- The recommended thickness of the overlay panel is 3/4" (19 mm).
- Custom solid door overlay panel must not weigh more than 20 lbs (9.07 kg).
- Custom glass door overlay panel must not weigh more than 10 lbs (4.54 kg).
- Overlay panels weighing more than recommended may cause damage to your appliance.

GLASS DOOR OVERLAY PANEL

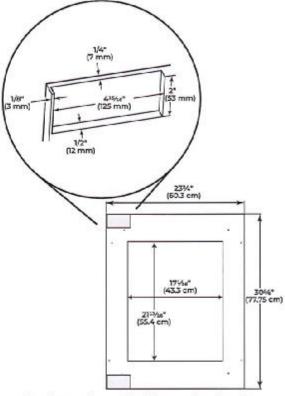

Glass door overlay panel and hinge routing dimensions





Availability: Ontario ▼ - 17-19 Business Days Jenn-Air JXW9048HP Jenn-Air JXW9048HP Vertilation, Canopy, Wall Mounted, 48 inch Exterior Width, 1200 CFM, Halogan, Dishwasher Safe Fiters, Baffle Fiter, Stanlees Steel colour Blower Included Earn 74 AIR MILES® Reward Miles!* THIS ITEM QUALIFIES FOR FREE DELIVERY!*① Call now to order! 1-877-374-3439 \$:30 AM - 10:00 PM (ET)
Call showroom: Select a Location Jenn-Air In Store Promo: Add to Cart Buy 2 or 3 or more Jennair Appliances and Save 15% Buy 4 Jennair Appliances and Save 20% Visit a Showroom Buy 5 or more Jennair Appliances and Save 25%

Sales: 1-877-374-3439

MSRP After Promo \$2,999.99 CAD

Pickup & Delivery



Postal Code

Calculate Delivery





>> View 2020 JennAir Parts & Accessories Guide <<

Description & Features

Specs

Manuals

Video

Reviews

Rebates

Warranty

Financing

Dimensions

Depth

Width 48

Height 193/8

Carton Depth 30 1/8

Carton Height24 5/8 Carton Width 53 1/4

Gross Weight 130

Net Weight 101.6

Configuration and Overview

Hood Type

Wall Canopy

Fan CFM 1200

Vented Only Venting Type

Controls

Number of Speeds4

Task Light Halogen

Dimensions

Depth Height Width

25 193/8



