


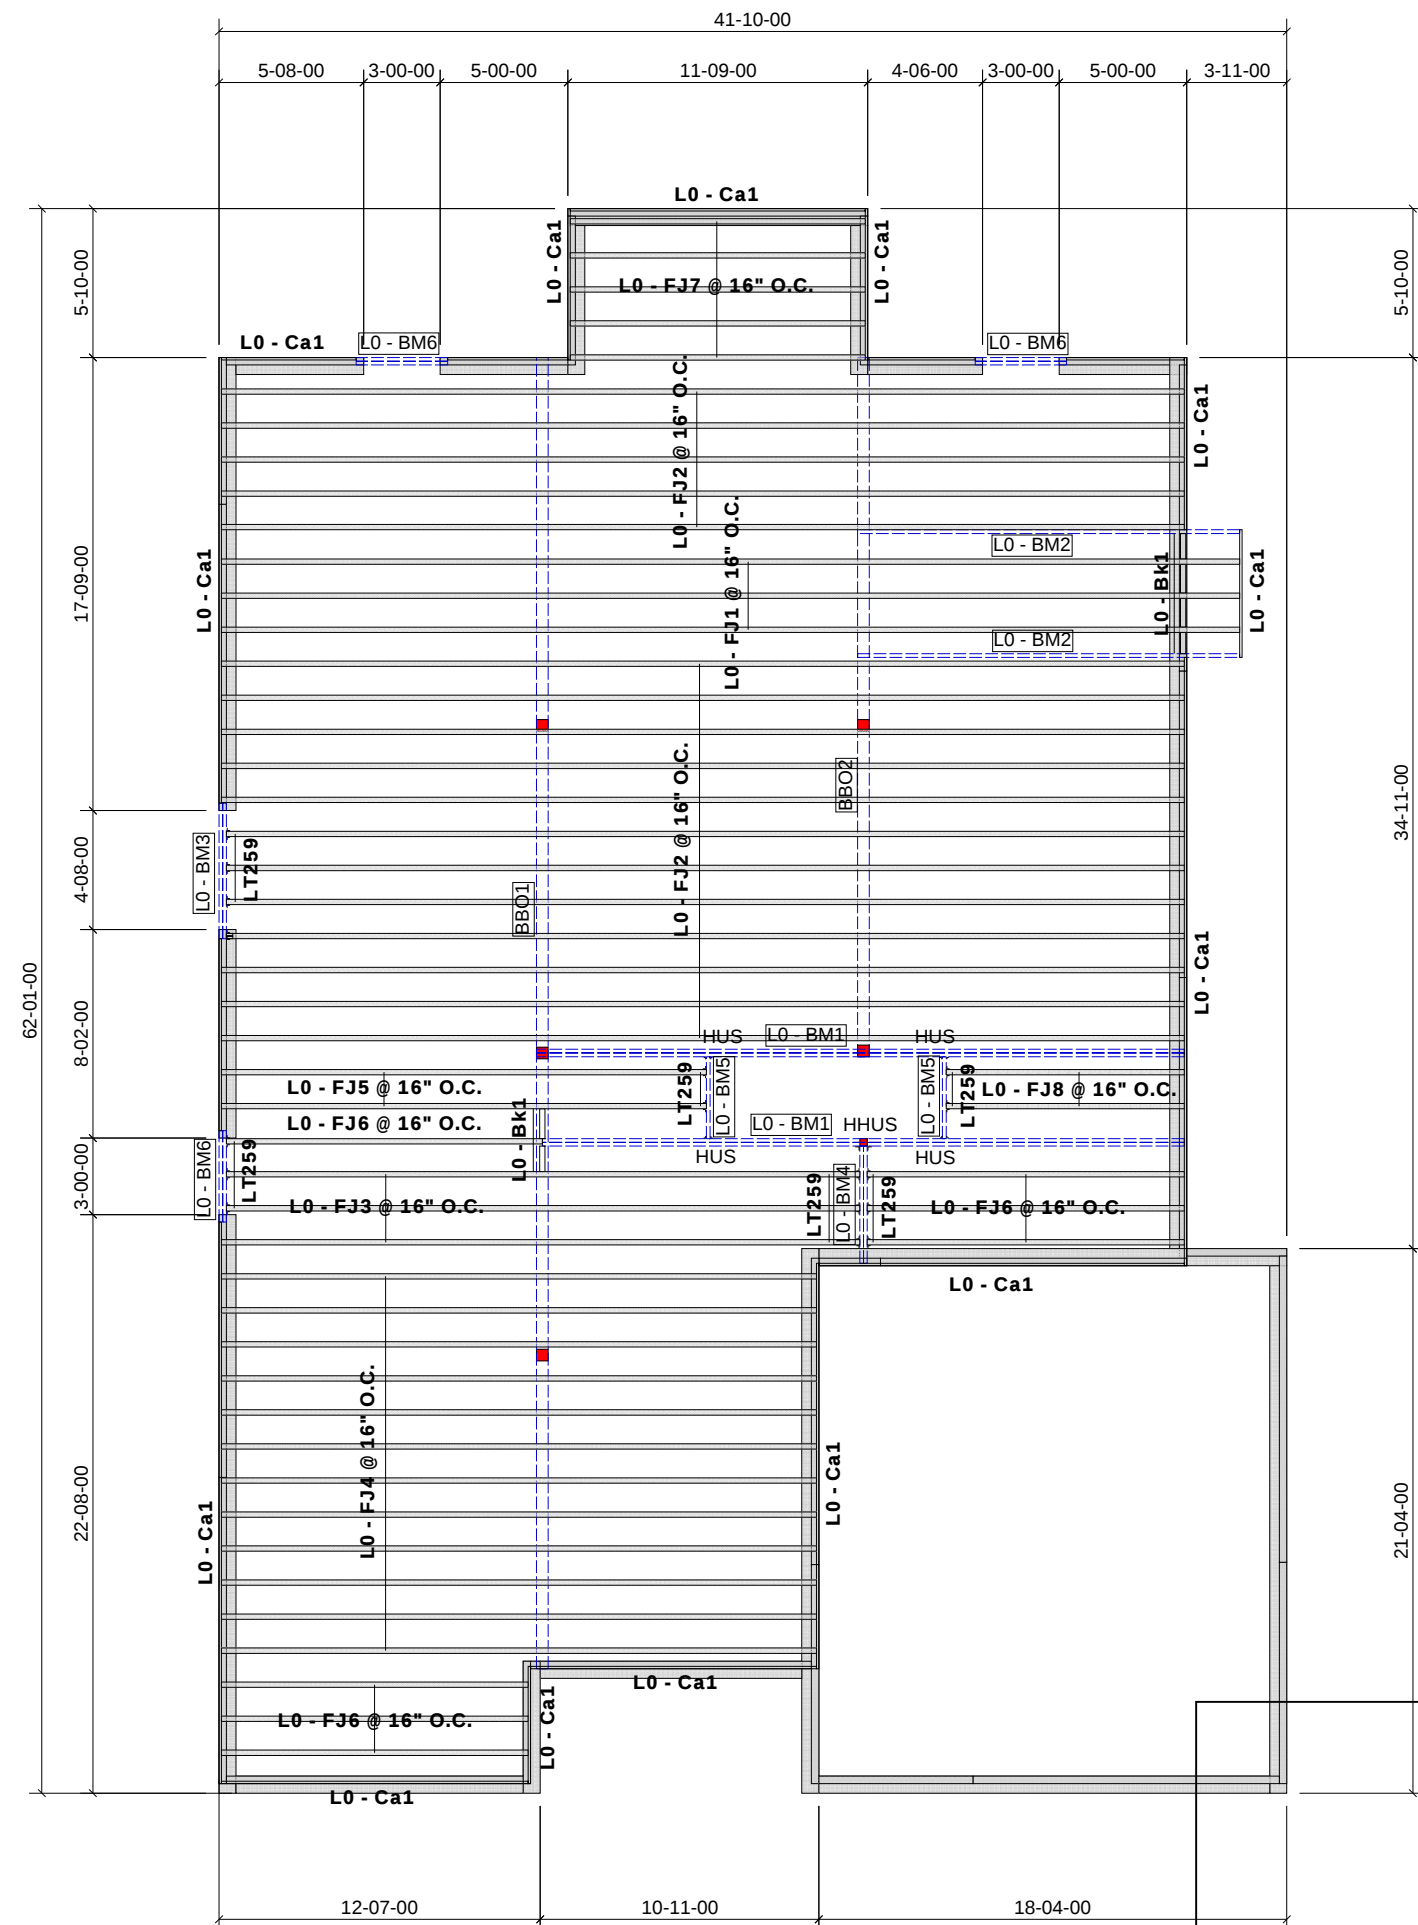

LEVEL AND FLOOR CONTAINER NOTES	
Current Date:	8/6/2021
File Name:	DV2-38 Springfield C Sunroom.mmdl
Level Name:	1st Floor
Building Code - Design Methodology:	NBCC 2015
Floor Container:	FC1
Floor Area Loading is:	40 Live Load & 15 Dead Load
Maximum Allowed Deflection	L/480 Live Load & L/240 Total Load

Products				Plies	Net Qty
PlotID	Length	Product			
L0 - FJ1 @ 16" O.C.	40-00-00	9 1/2" NI-20		1	3
L0 - FJ2 @ 16" O.C.	38-00-00	9 1/2" NI-20		1	17
L0 - FJ3 @ 16" O.C.	26-00-00	9 1/2" NI-20		1	3
L0 - FJ4 @ 16" O.C.	24-00-00	9 1/2" NI-20		1	12
L0 - FJ5 @ 16" O.C.	19-00-00	9 1/2" NI-20		1	2
L0 - FJ6 @ 16" O.C.	13-00-00	9 1/2" NI-20		1	7
L0 - FJ7 @ 16" O.C.	12-00-00	9 1/2" NI-20		1	5
L0 - FJ8 @ 16" O.C.	10-00-00	9 1/2" NI-20		1	2
L0 - BM1	26-00-00	1 3/4" x 9 1/2" (2.0E 3100) WestFraser LVL		2	4
L0 - BM2	15-00-00	1 3/4" x 9 1/2" (2.0E 3100) WestFraser LVL		1	2
L0 - BM3	6-00-00	1 3/4" x 9 1/2" (2.0E 3100) WestFraser LVL		2	2
L0 - BM4	5-00-00	1 3/4" x 9 1/2" (2.0E 3100) WestFraser LVL		2	2
L0 - BM5	4-00-00	1 3/4" x 9 1/2" (2.0E 3100) WestFraser LVL		1	2
L0 - BM6	4-00-00	1 3/4" x 9 1/2" (2.0E 3100) WestFraser LVL		2	6
L0 - Ca1	12-00-00	1 1/8" x 9 1/2" APA Rim Board		1	16
L0 - Bk1	7-00-00	9 1/2" NI-20		1	1

Accessories				
PlotID	Length	Product	Plies	Net Qty
		3/4" Plywood or OSB (23/32" APA Rated Sheathing 48/24 Exposure 1)	1	58

Connector Summary				
Qty	Manuf	Product	Skew	Supported Mtl
17	SIMPSON	LT259	-	9 1/2" NI-20
4	SIMPSON	HUS18110	-	1 3/4" x 9 1/2" (2.0E 3100) WestFraser LVL
1	SIMPSON	HHUS410	-	2- 1 3/4" x 9 1/2" (2.0E 3100) WestFraser LVL



THIS DESIGN COMPLIES WITH:

- PART 4 OR 9 OF OBC 2012 Reg. 332/12
(Jan 2020 Amendment)
- NORDIC LAM CCMC: 13216-R
- NORDIC JOISTS CCMC: 13032-R
- WEST FRASER CCMC: 12904

REFER TO INDIVIDUAL FLOOR DRAWING
(FOR SPECIFIC LOADS & SPACING)

FLOOR NOTES:

- FLOOR JOIST SYSTEMS ABOVE THE GARAGE HAS BEEN DESIGNED WITHOUT A DIRECTLY APPLIED CEILING. USE APPLICABLE BLOCKING OR STRAPPING WHERE REQUIRED AS INDICATED ON THE FRAMING PLAN.

- BLOCKING MATERIAL WILL BE SUPPLIED AND INDICATED AS "BLOCKING". NO LONGER ONLY 12' LENGTHS.



GRANDOR LUMBER INC
ALPA LUMBER GROUP

JOB:

PHOENIX HOMES
DIAMONDDVIEW ESTATE
LOT DV2-38
SPRINGFIELD C W/SR
1ST FLOOR 1 OF 1

DATE: 8/9/2021