

DCR PHOENIX HOMES

MODEL - ANNAPOLIS (509)


KITCHEN

MOUNTING HEIGHT - 84

- LINE - 1 & 2
- HARDWARE - STD & 1ST UPGRADE
- STANDARD WHITE INTERIOR
- METAL DRAWER BOX
- 4 PCS - 5/8" KICK - FIN. BOTH ENDS
- 2 PCS - LOOSE FILLER - 6 x 96
- 2 PCS - 90 DEG. CORNER MOULD
- 1 PCS - T-MOULD

REVISED: NOV 22-17

* ADD LIGHT VALANCE
* ADD 3" CROWN MOULDING TO UPPERS

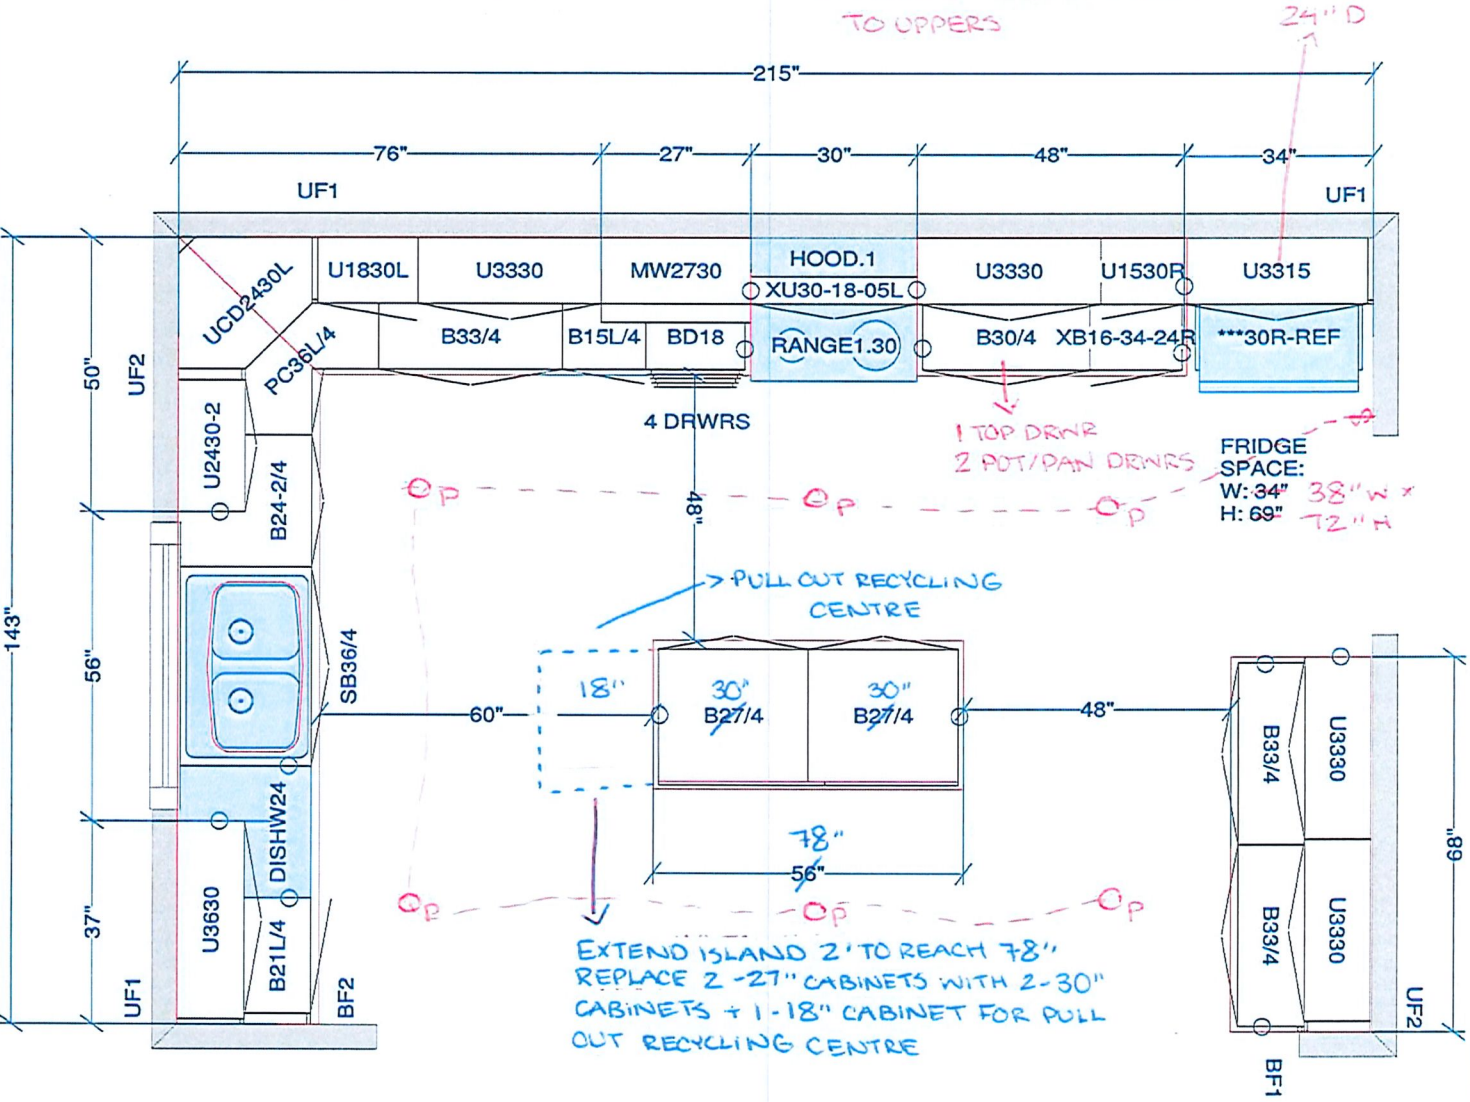

All dimensions & size designations given are subject to verification on job site and adjustment to fit job conditions.	This is an original design and must not be released or copied unless applicable fee has been paid or job order placed.	Designed: 2017-01-10 Printed: 2017-11-22	
SPECTRUM KITCHEN and BATH DESIGN	DRAWN BY: LORI DISAVERIO, B.I.D		
509 Annapolis Kit	All	Drawing #: 1	No Scale.

DS
Rk

DS
Ck

DCR PHOENIX HOMES

MODEL - ANNAPOLIS (509)

VANITIES


LINE - 1 & 2

HARDWARE - STD & 1ST UPGRADE


STANDARD WHITE INTERIOR

METAL DRAWER BOX


5/8" TOE KICK

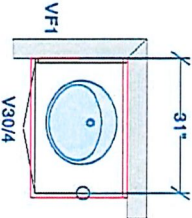


POWDER

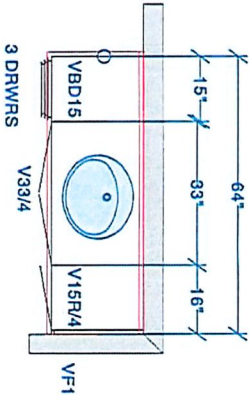

ENSUITE #2

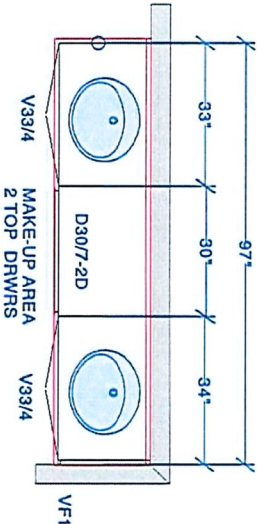

MASTER ENSUITE

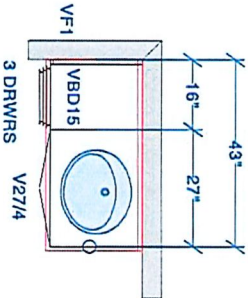

SHARED BATH
BDRM 3 & 4

All dimensions -size designations given are subject to verification on job site and adjustment to fit job conditions.




This is an original design and must not be released or copied unless applicable fee has been paid or job order placed.

Designed: 2014-03-24
Printed: 2014-06-16

509 Annapolis Van.kit


All

Drawing #: 1 No Scale.

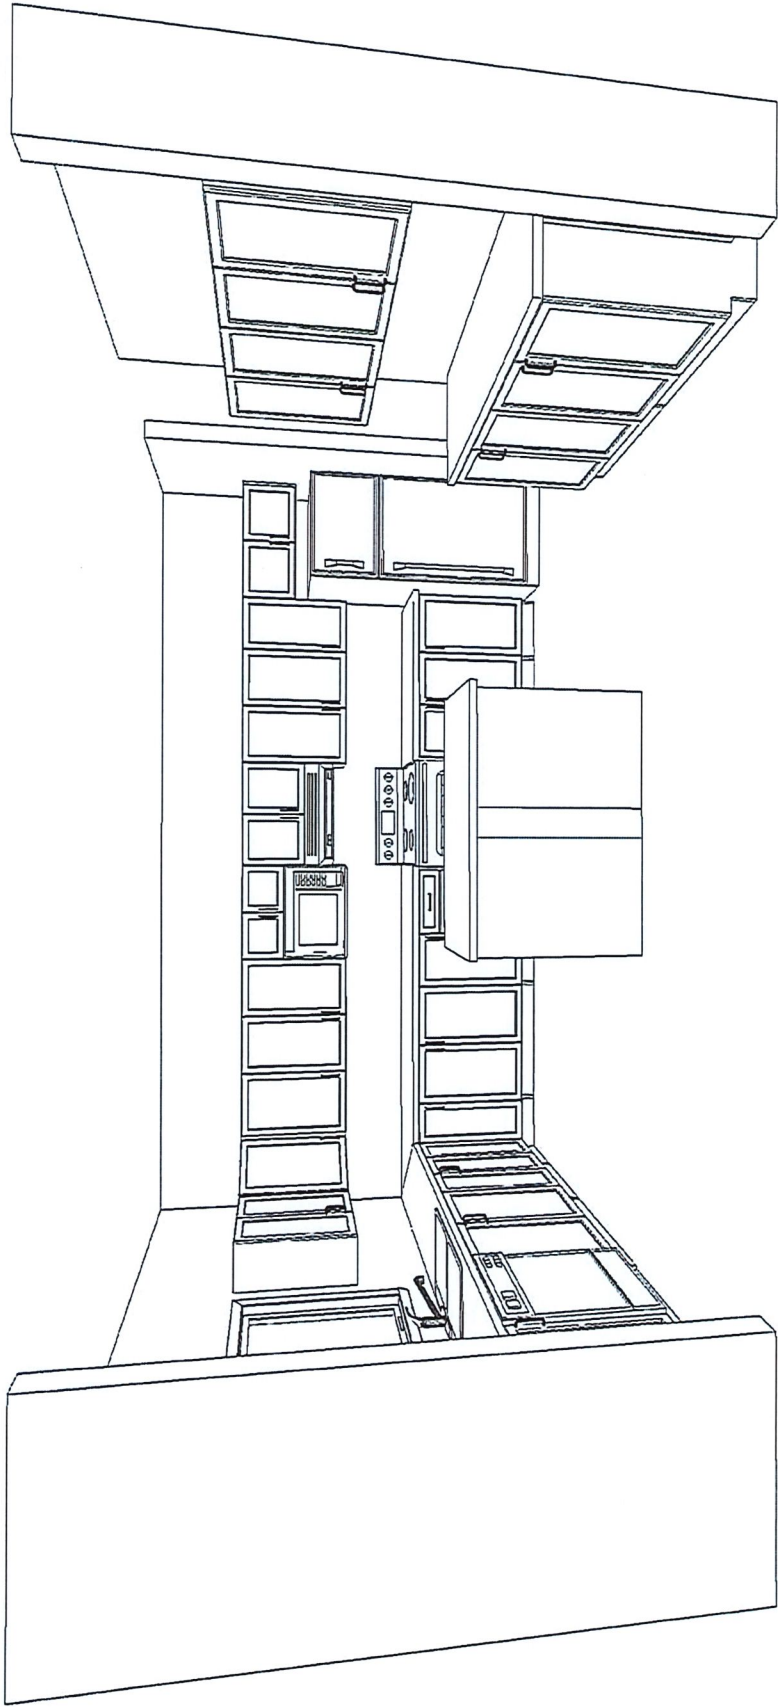


3D KITCHEN VIEW #1
509 ANNAPOLIS

Note: This drawing is an artistic interpretation of the general appearance of the design. It is not meant to be an exact rendition.		Designed: 2014-03-24 Printed: 2014-06-16	
		509 Annapolis Kit.kit	All Drawing #: 1

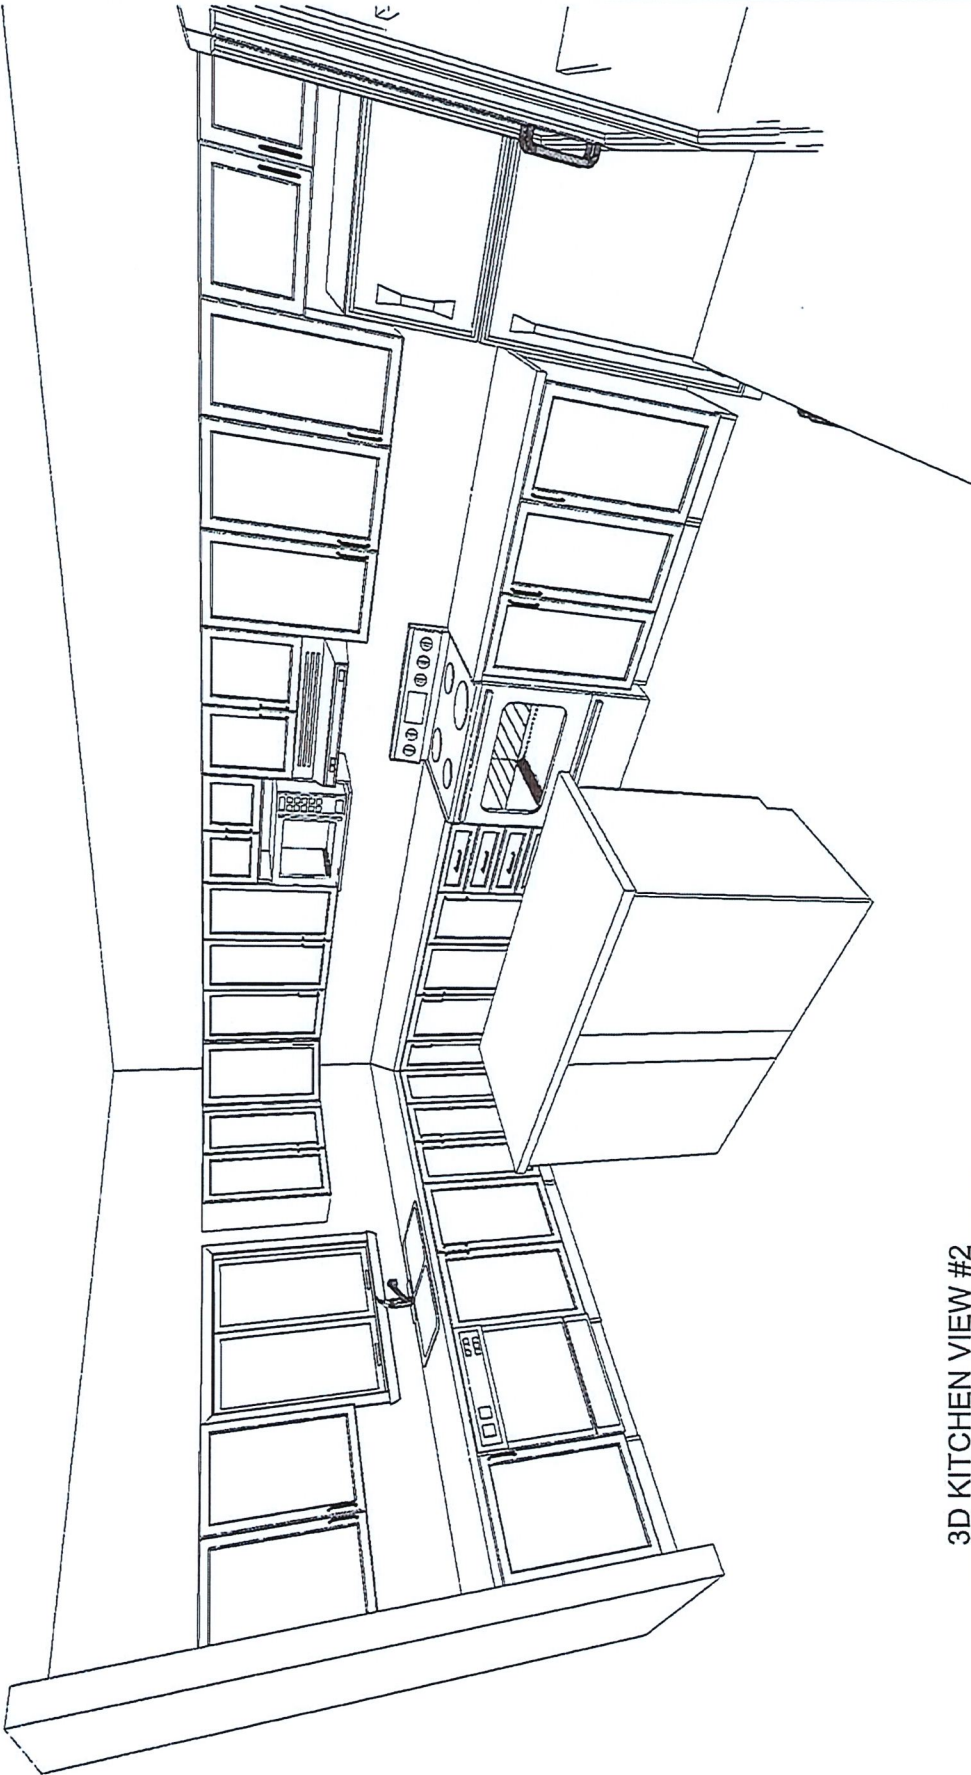


3D KITCHEN VIEW #2
509 ANNAPOLIS

Note: This drawing is an artistic interpretation of the general appearance of the design. It is not meant to be an exact rendition.		Designed: 2014-03-24 Printed: 2014-06-16	
		509 Annapolis Kit.kit	Drawing #: 1

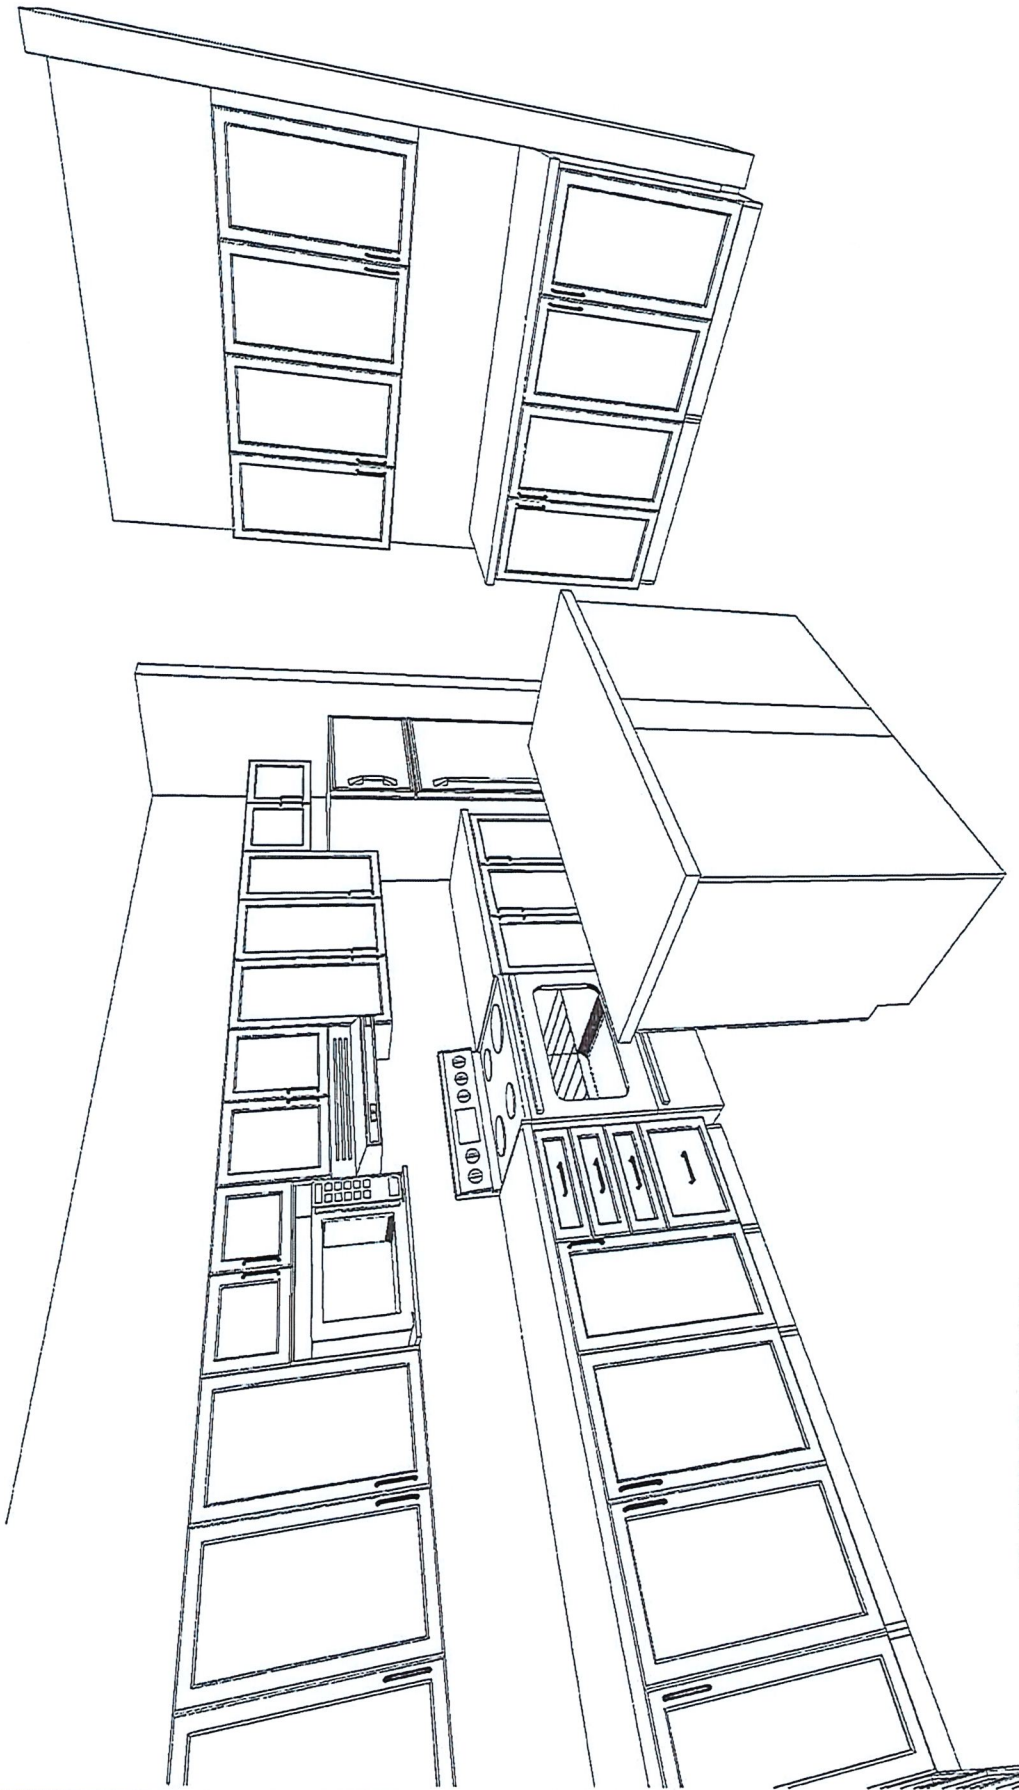


3D KITCHEN VIEW #3
509 ANNAPOLIS

Note: This drawing is an artistic interpretation of the general appearance of the design. It is not meant to be an exact rendition.		Designed: 2014-03-24 Printed: 2014-06-16	
		509 Annapolis Kit.kit	All Drawing #: 1

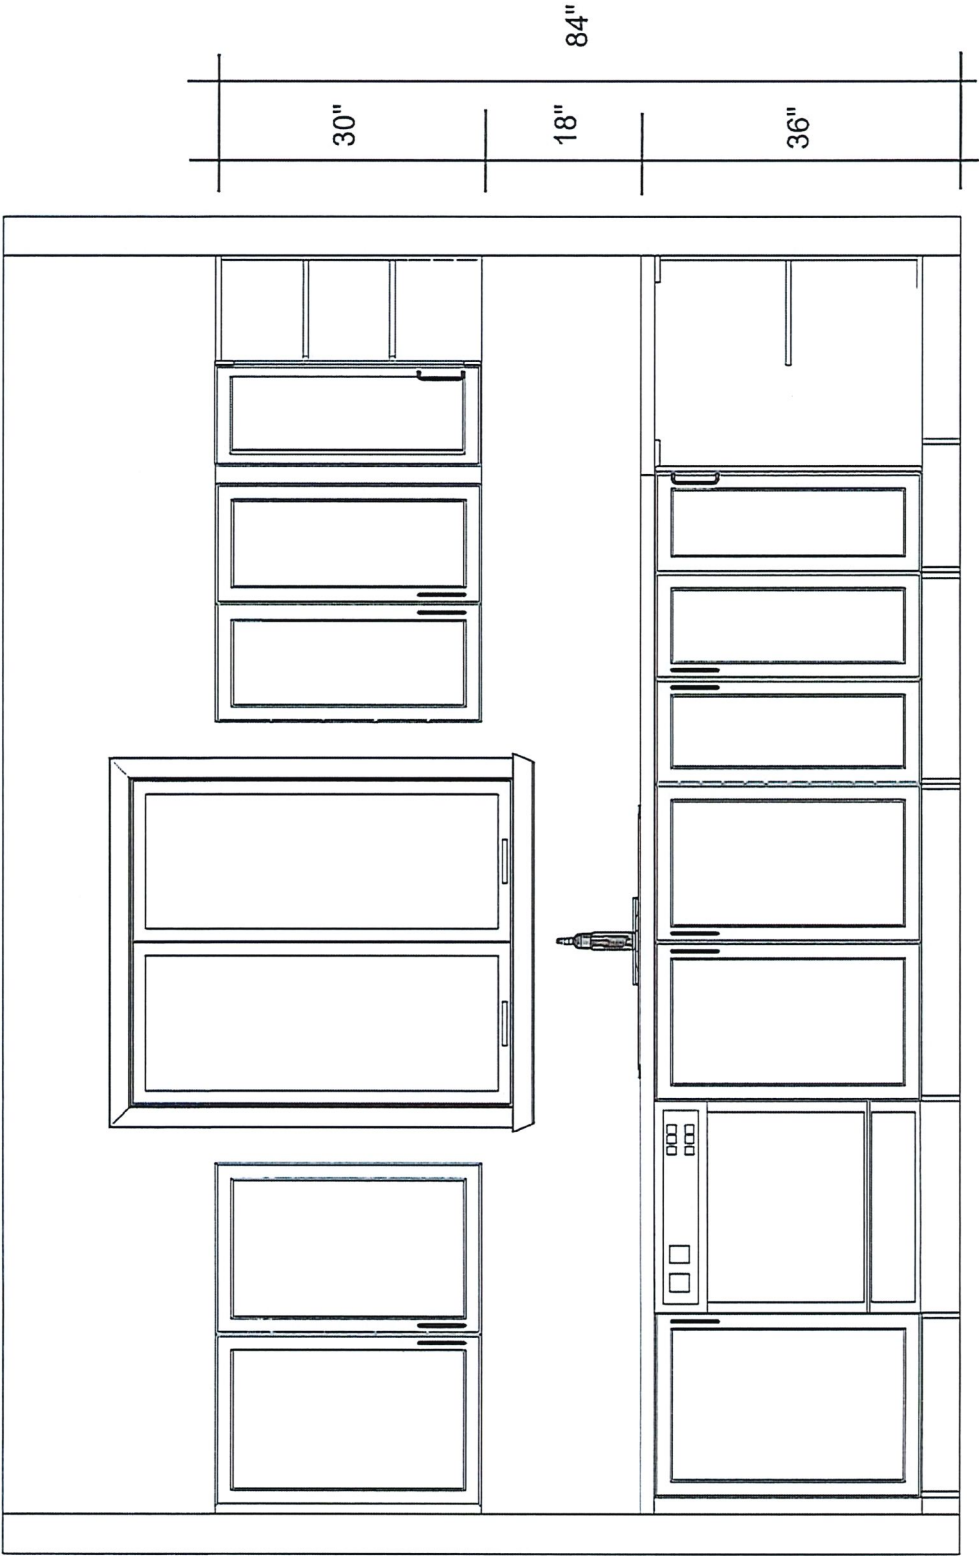

SINK WALL ELEVATION
509 ANNAPOLIS

Note: This drawing is an artistic interpretation of the general appearance of the design. It is not meant to be an exact rendition.		Designed: 2014-03-24 Printed: 2014-06-16	
		509 Annapolis Kit.kit	All Drawing #: 1

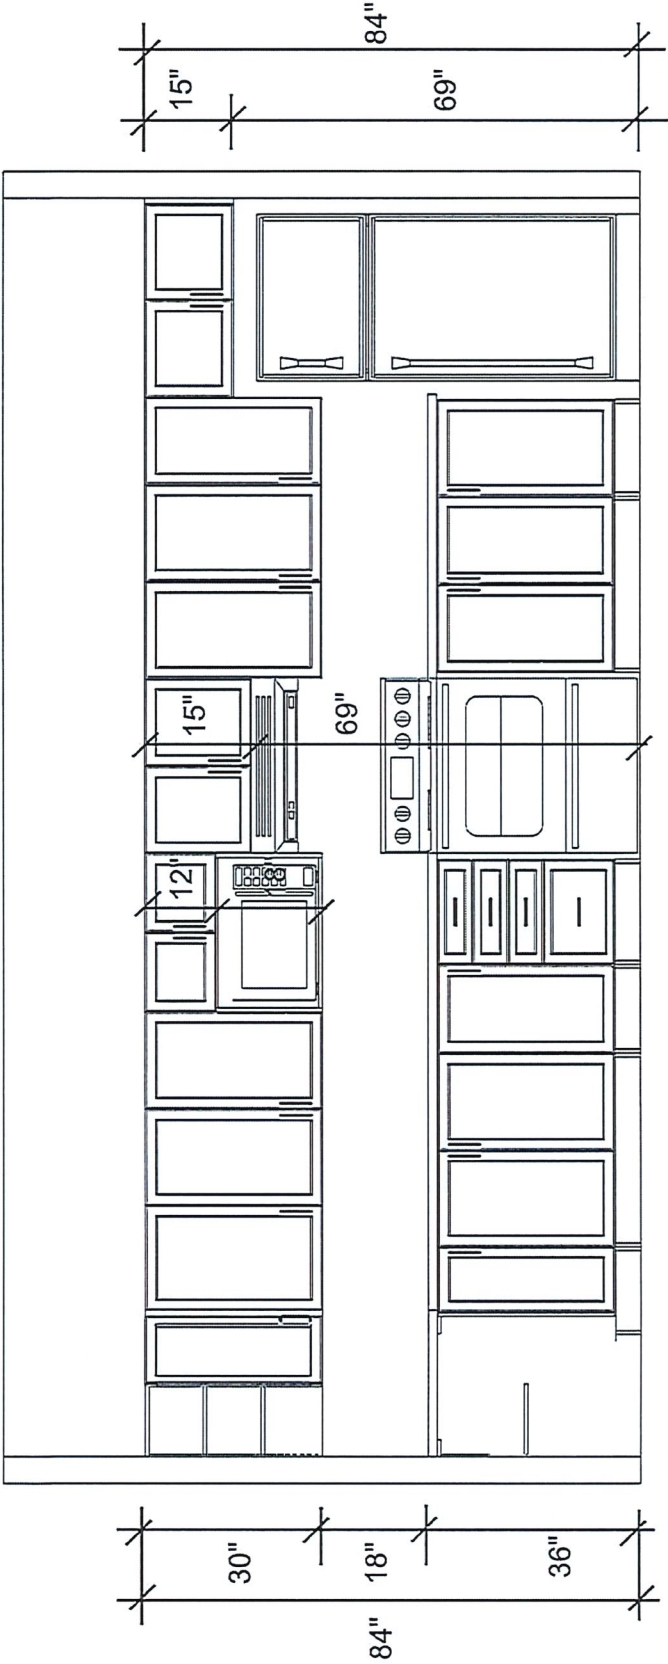

STOVE & FRIDGE WALL ELEVATION
509 ANNAPOLIS

Note: This drawing is an artistic interpretation of the general appearance of the design. It is not meant to be an exact rendition.		Designed: 2014-03-24 Printed: 2014-06-16	
509 Annapolis Kit.kit	All		Drawing #: 1