

DCR PHOENIX HOMES

LOT #36

DIAMONDVIEW ESTATES 2

MODEL - MADISON (43-10)

KITCHEN / VANITIES

MOUNTING HEIGHT - 96

42"H UPPERS @ 18" ABOVE COUNTER

CABNETS-

HARDWARE -

STANDARD WHITE INTERIOR

METAL DRAWER BOX

4 PCS - 5/8" KICK - FIN. BOTH ENDS

2 PCS - LOOSE FILLER - 6 x 96

1 PCS - 90 DEG. CORNER MOULD

1 PCS - T-MOULD





5 PCS - FLAT MOULD

CUSTOMER APPROVAL

I have reviewed these drawings and understand the details of the design and the CARTIER KITCHENS specifications.

Signature _____

Date _____

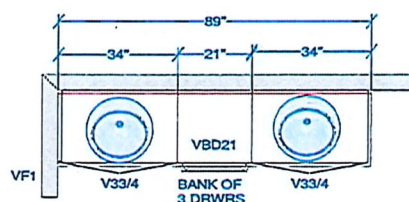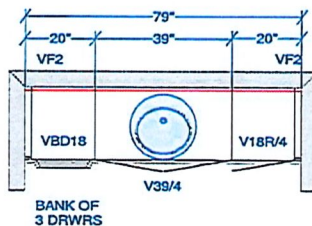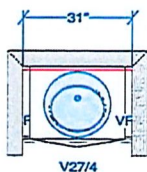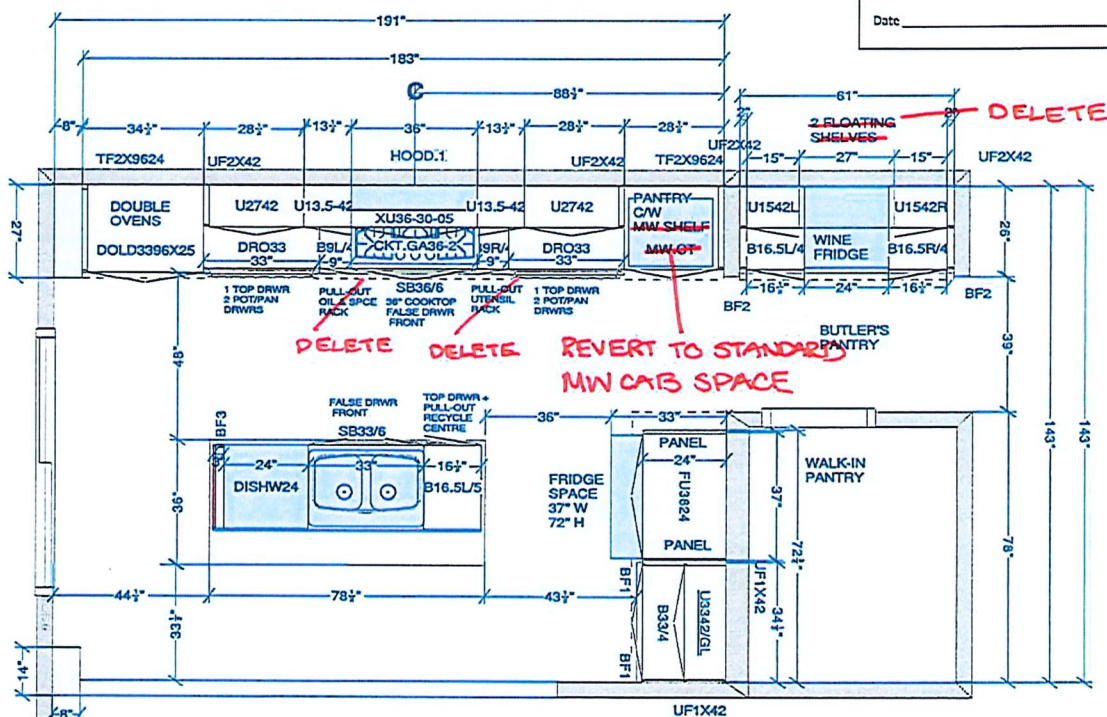

NOTE: VANITY INCREASE BY APPROX. 27"
(LINEN SHELVES BY BUILDER REMOVED)

All dimensions size designations given are subject to verification on job site and adjustment to fit job conditions.

**SPECTRUM KITCHEN and BATH
DESIGN**



This is an original design and must not be released or copied unless applicable fee has been paid or job order placed.

DRAWN BY: LORI DISAVERIO, B.I.D


Designed: 2021-07-14 Printed: 2021-07-14

DCR - #36 Diamondview Estates 2 - Madison (43-10).kit

All	
-----	--

Drawing #:	1	No Scale.
------------	---	-----------

DS
PH

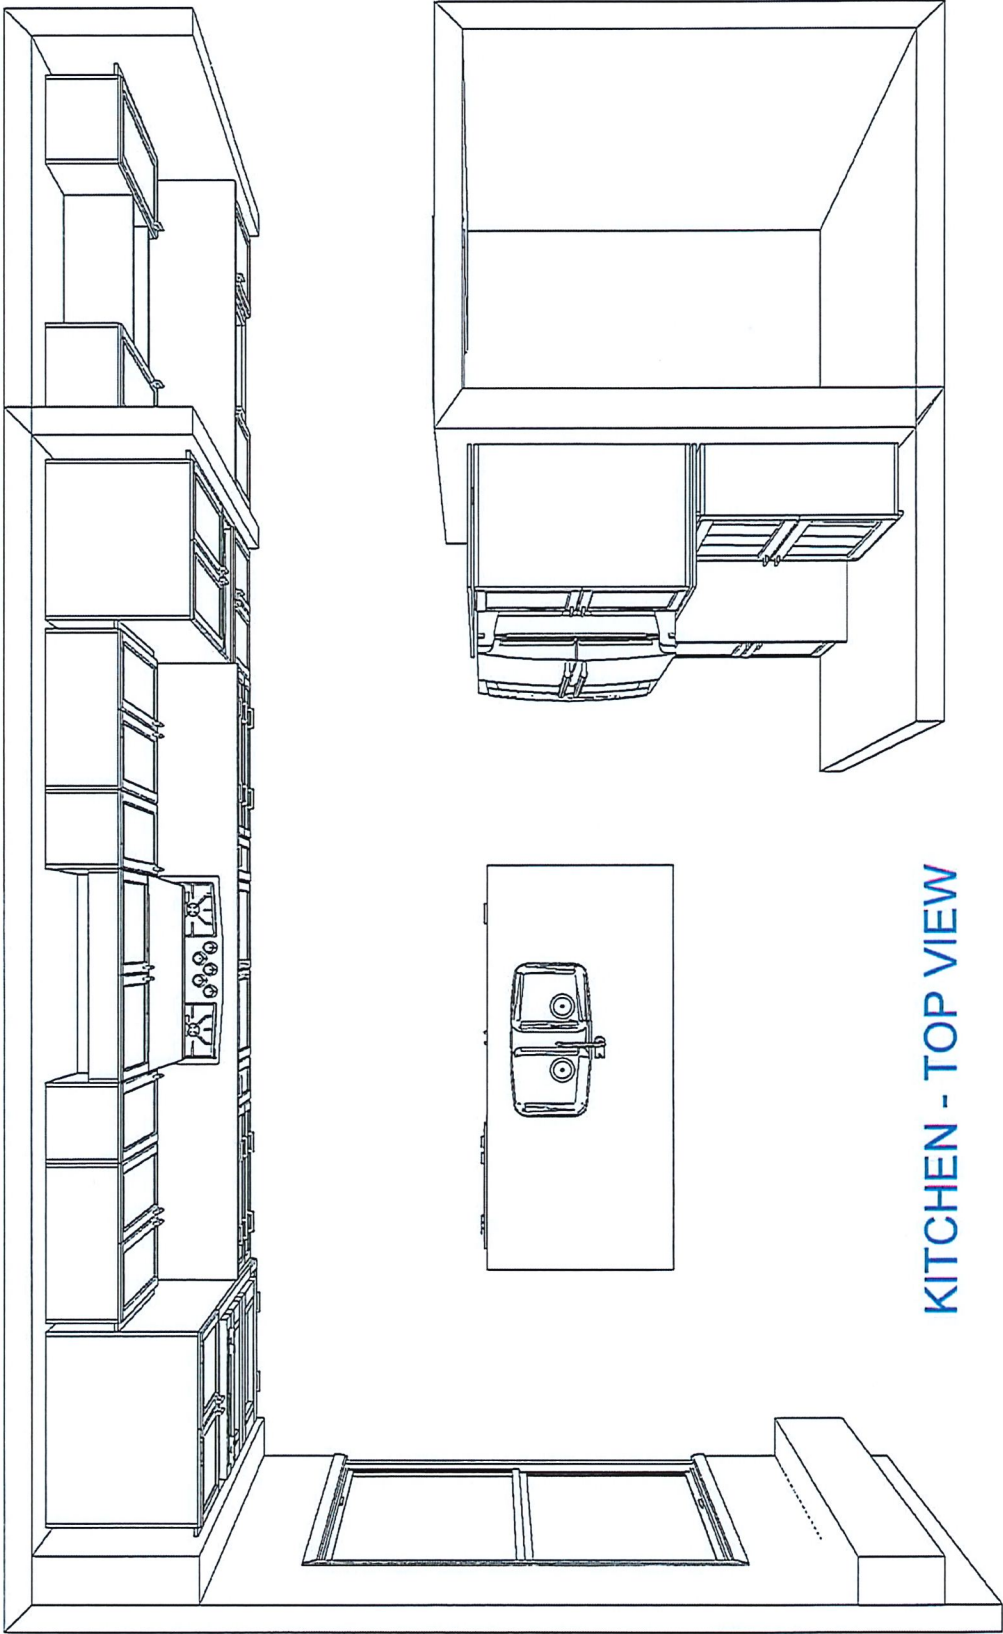

KITCHEN - TOP VIEW

CUSTOMER APPROVAL

I have reviewed these drawings and understand the details of the design and the CARTIER KITCHENS specifications.

Signature _____

Date _____

Note: This drawing is an artistic interpretation of the general appearance of the design. It is not meant to be an exact rendition.




SPECTRUM KITCHEN and BATH DESIGN

DCR - #36 Diamondview Estates 2 - Madison (43-10) All

Designed: 2021-07-14
Printed: 2021-07-14

Drawing #: 1

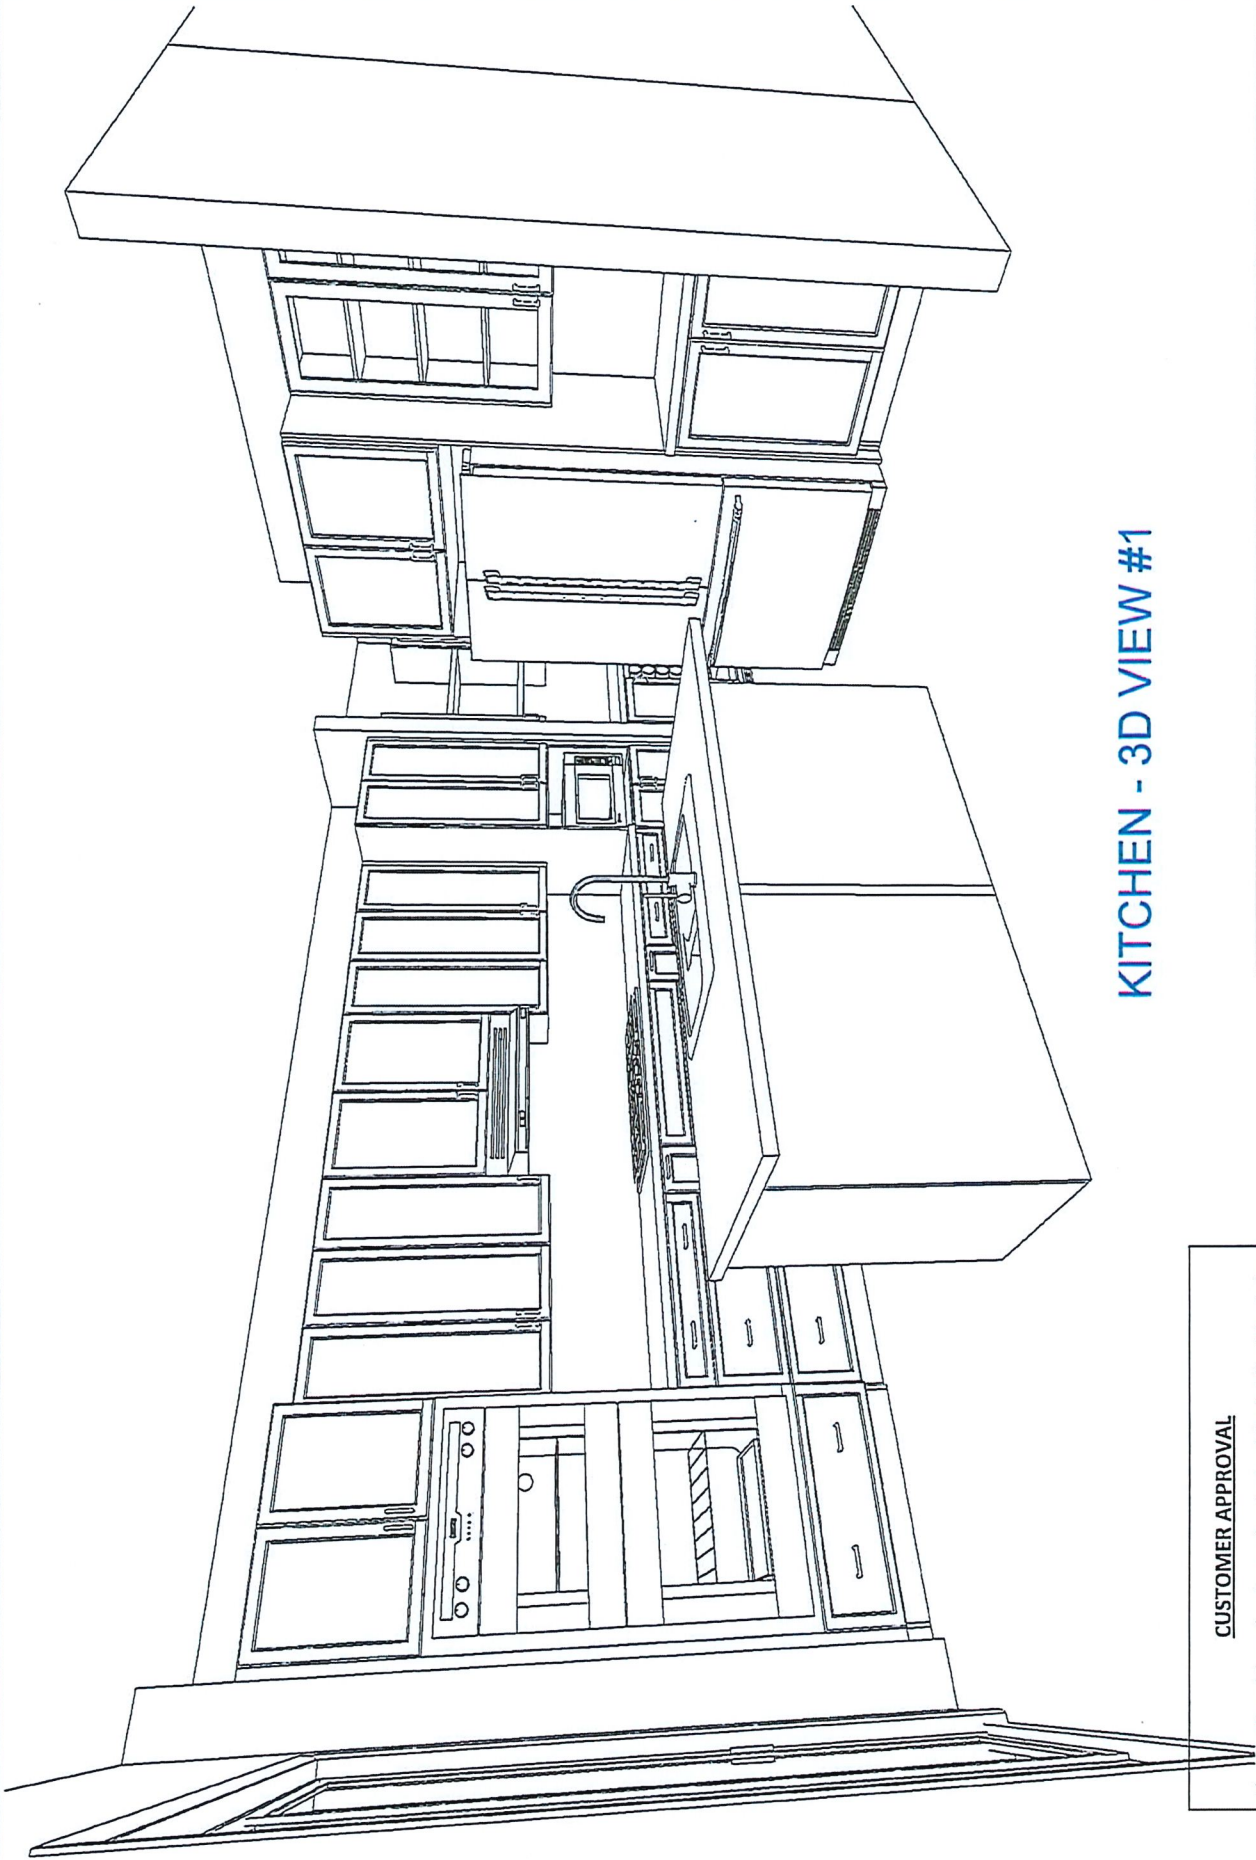

KITCHEN - 3D VIEW #1

CUSTOMER APPROVAL

I have reviewed these drawings and understand the details of the design and the CARTIER KITCHENS specifications.

Signature _____
Date _____

Note: This drawing is an artistic interpretation of the general appearance of the design. It is not meant to be an exact rendition.


SPECTRUM KITCHEN and BATH DESIGN



Designed: 2021-07-14
Printed: 2021-07-14

DCR - #36 Diamondview Estates 2 - Madison (43-10) All

Drawing #: 1

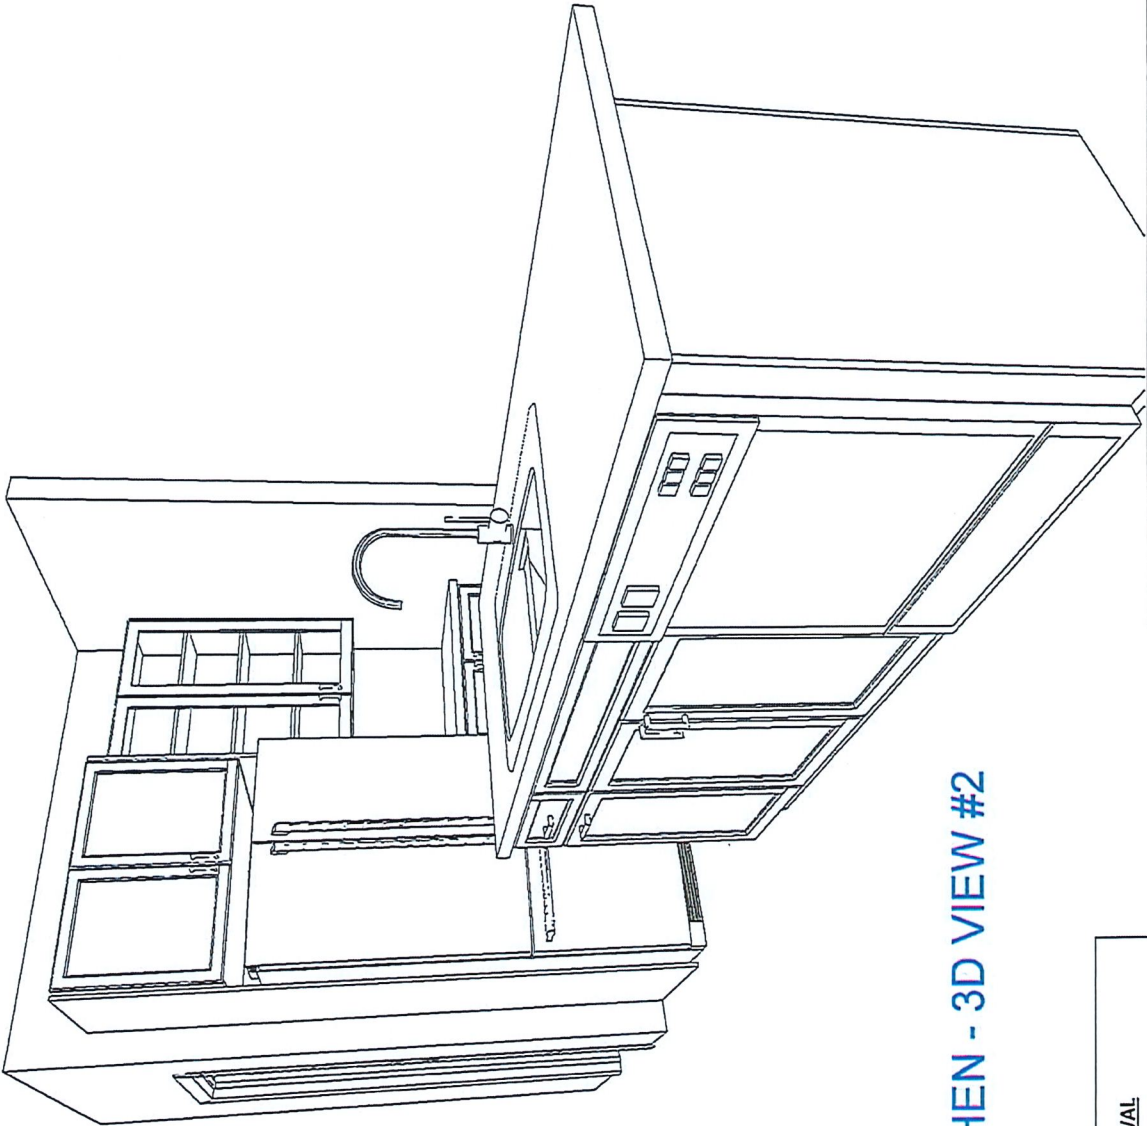

KITCHEN - 3D VIEW #2

CUSTOMER APPROVAL

I have reviewed these drawings and understand the details of the design and the CARTIER KITCHENS specifications.

Signature_____

Date_____

Note: This drawing is an artistic interpretation of the general appearance of the design. It is not meant to be an exact rendition.




SPECTRUM KITCHEN and BATH DESIGN

Designed: 2021-07-14
Printed: 2021-07-14

DCR - #36 Diamondview Estates 2 - Madison (43-10) All

Drawing #: 1

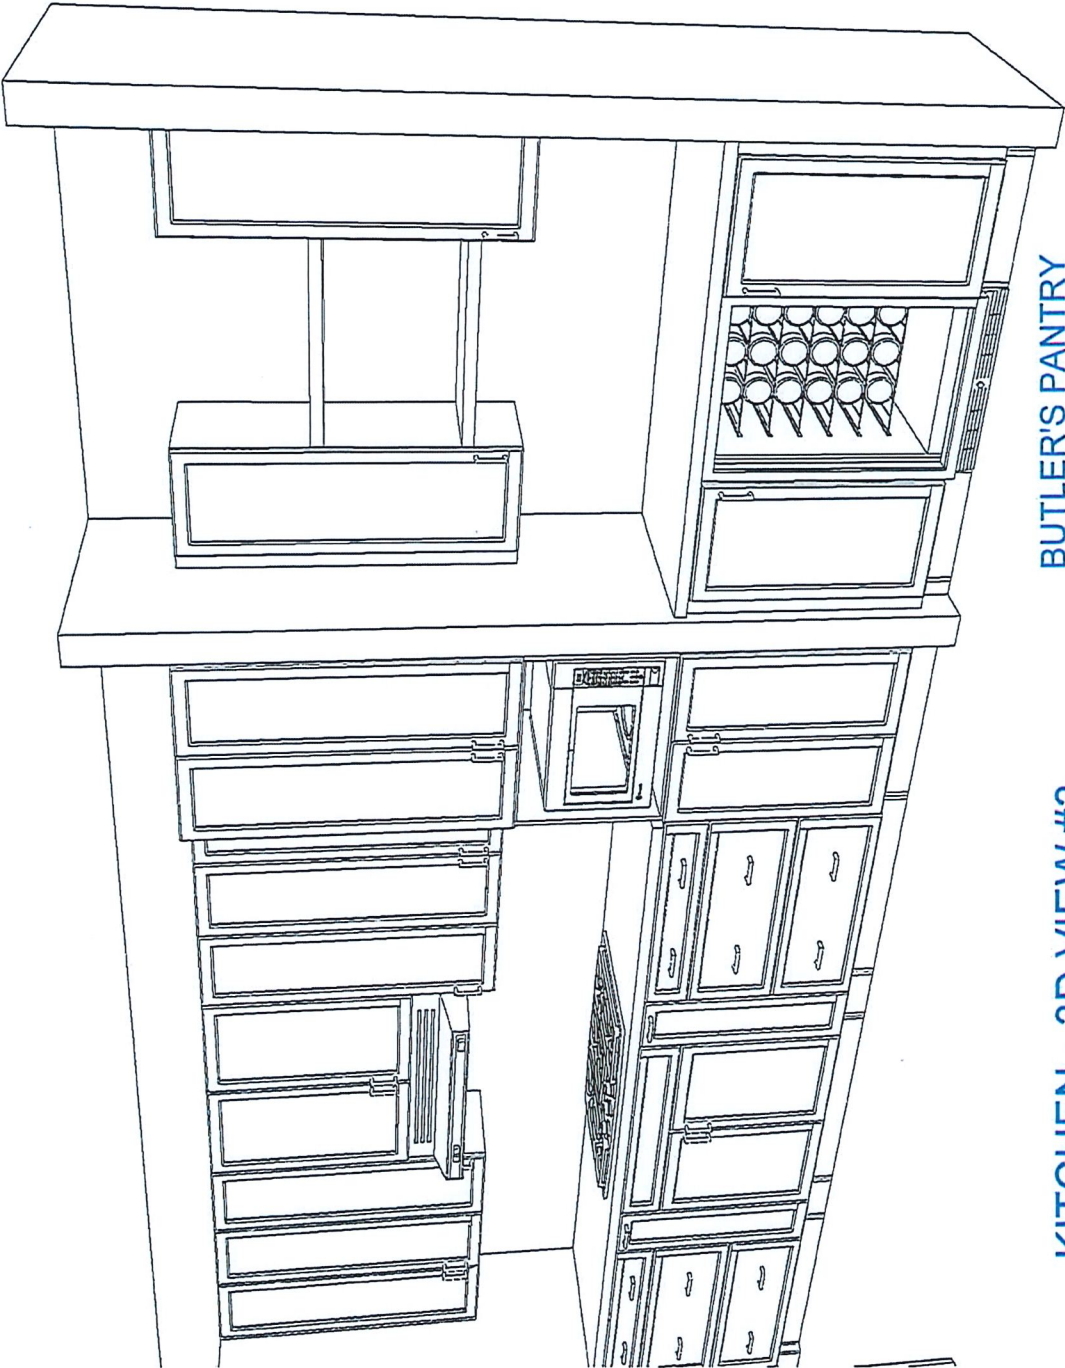

KITCHEN - 3D VIEW #3

BUTLER'S PANTRY

CUSTOMER APPROVAL

I have reviewed these drawings and understand the details of the design and the CARTIER KITCHENS specifications.

Signature _____

Date _____

Note: This drawing is an artistic interpretation of the general appearance of the design. It is not meant to be an exact rendition.


SPECTRUM KITCHEN and BATH DESIGN



DCR - #36 Diamondview Estates 2 - Madison (43-10) All

Drawing #: 1

Designed: 2021-07-14
Printed: 2021-07-14

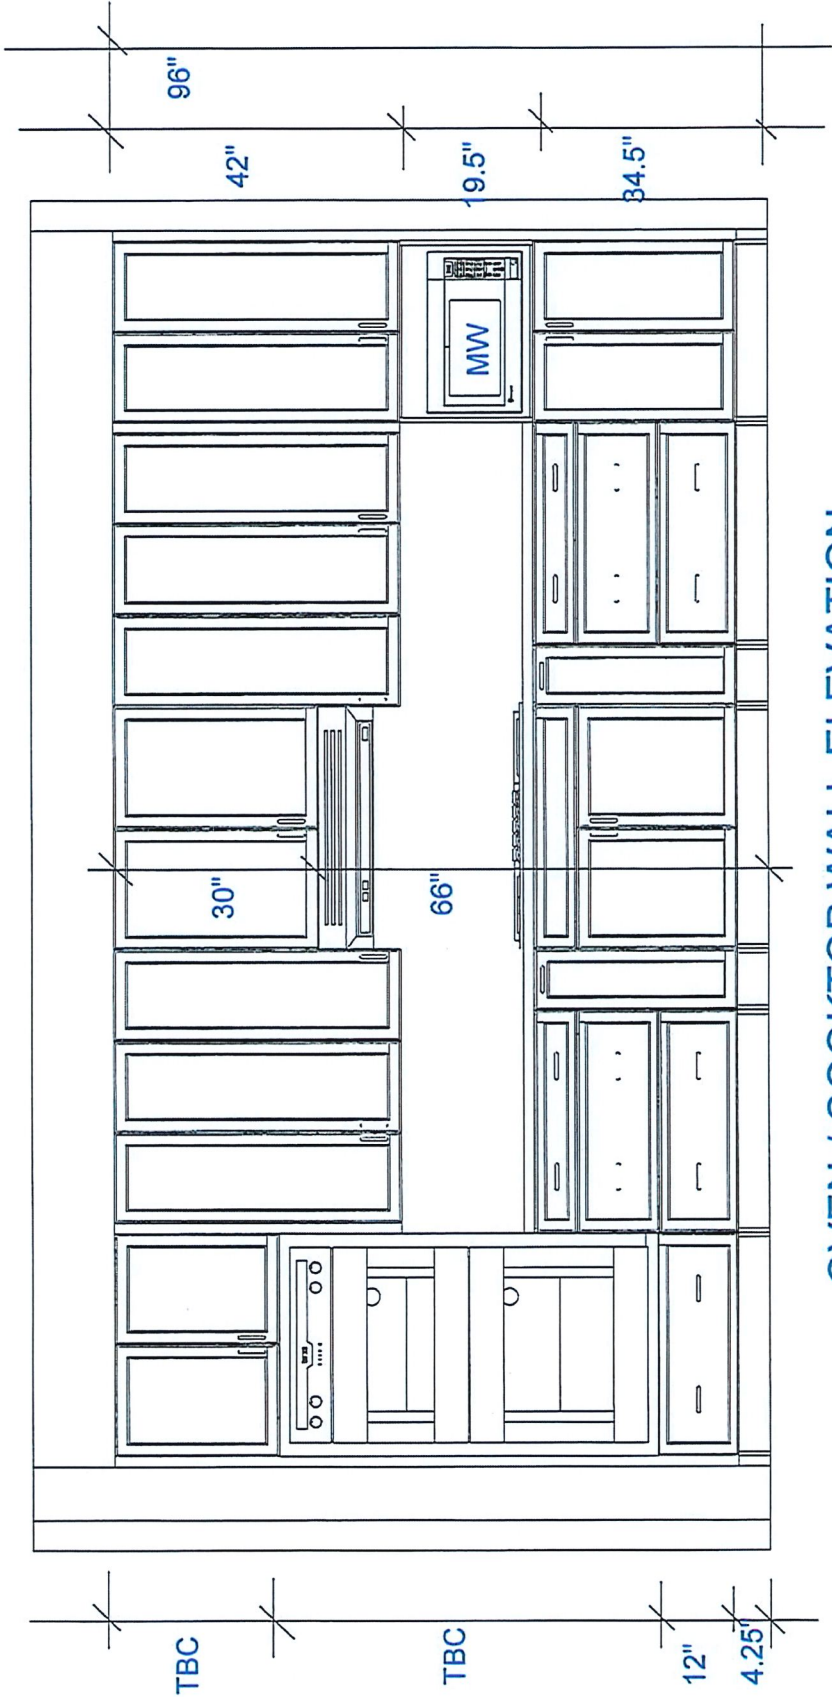

OVEN / COOKTOP WALL ELEVATION

CUSTOMER APPROVAL

I have reviewed these drawings and understand the details of the design and the CARTIER KITCHENS specifications.

Signature _____

Date _____

Note: This drawing is an artistic interpretation of the general appearance of the design. It is not meant to be an exact rendition.


SPECTRUM KITCHEN and BATH DESIGN



Designed: 2021-07-14
Printed: 2021-07-14

DCR - #36 Diamondview Estates 2 - Madison (43-10) All

Drawing #: 1

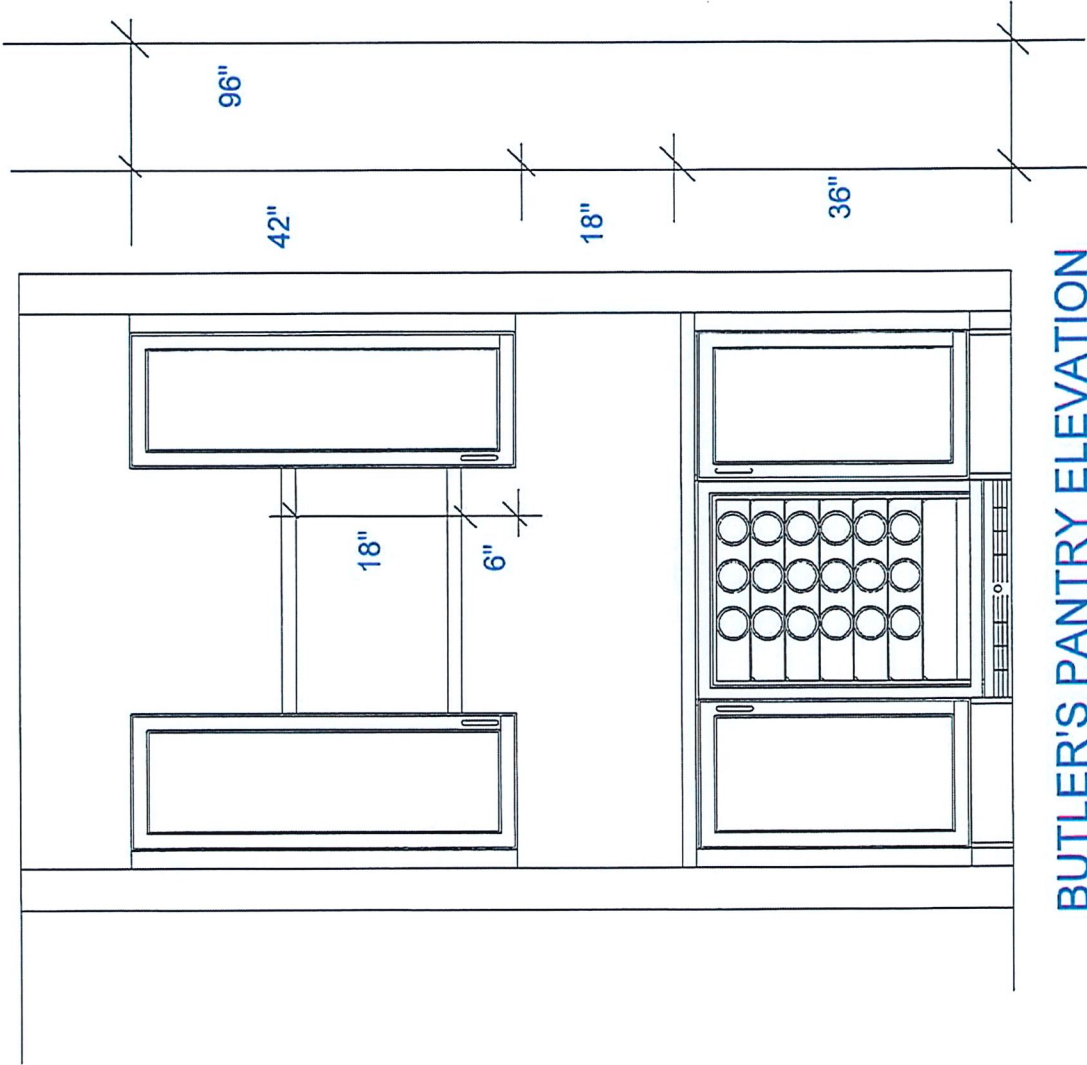

BUTLER'S PANTRY ELEVATION

CUSTOMER APPROVAL

I have reviewed these drawings and understand the details of the design and the CARTIER KITCHENS specifications.

Signature _____

Date _____


Note: This drawing is an artistic interpretation of the general appearance of the design. It is not meant to be an exact rendition.

SPECTRUM KITCHEN and BATH DESIGN

DCR - #36 Diamondview Estates 2 - Madison (43-10)



Designed: 2021-07-14
Printed: 2021-07-14

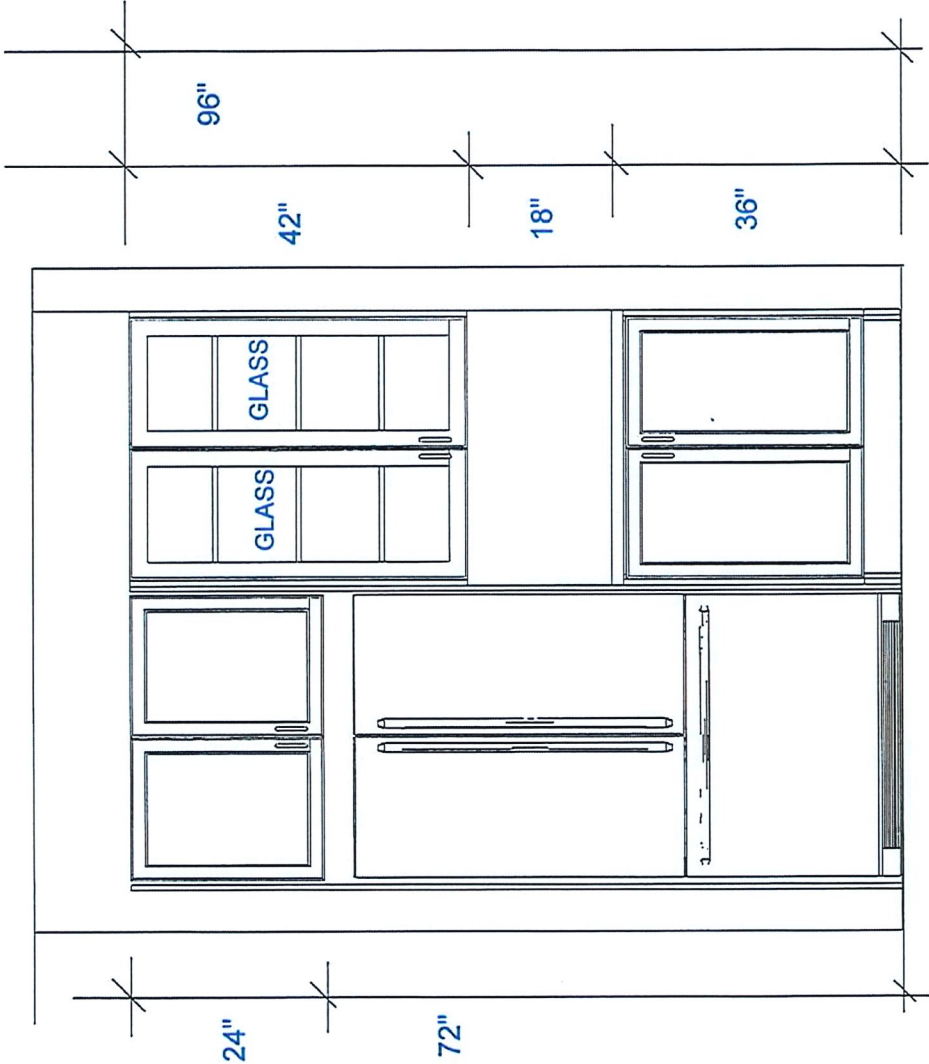

FRIDGE WALL ELEVATION

CUSTOMER APPROVAL

I have reviewed these drawings and understand the details of the design and the CARTIER KITCHENS specifications.

Signature _____
Date _____

Note: This drawing is an artistic interpretation of the general appearance of the design. It is not meant to be an exact rendition.


SPECTRUM KITCHEN and BATH DESIGN




DCR - #36 Diamondview Estates 2 - Madison (43-10) All

Designed: 2021-07-14
Printed: 2021-07-14


Drawing #: 1

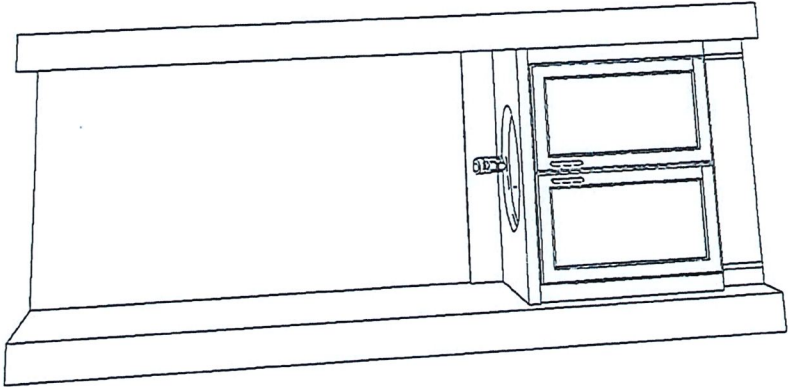

POWDER ROOM

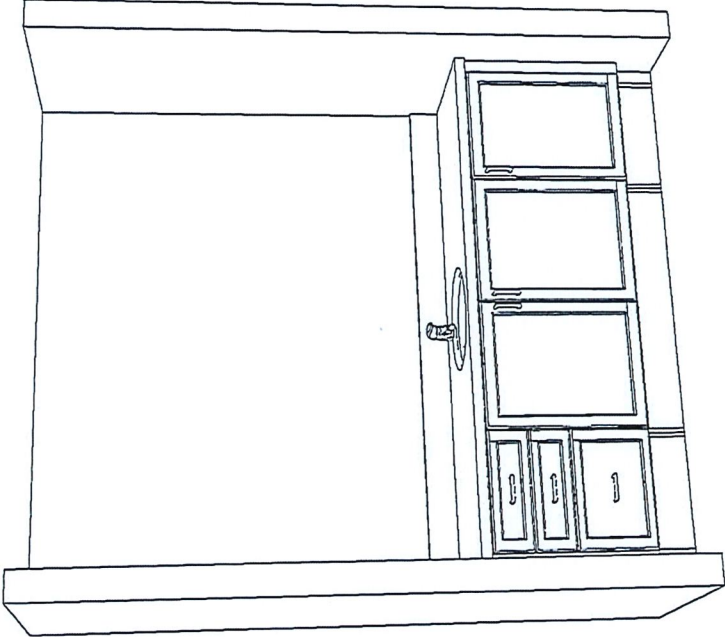

MAIN BATH

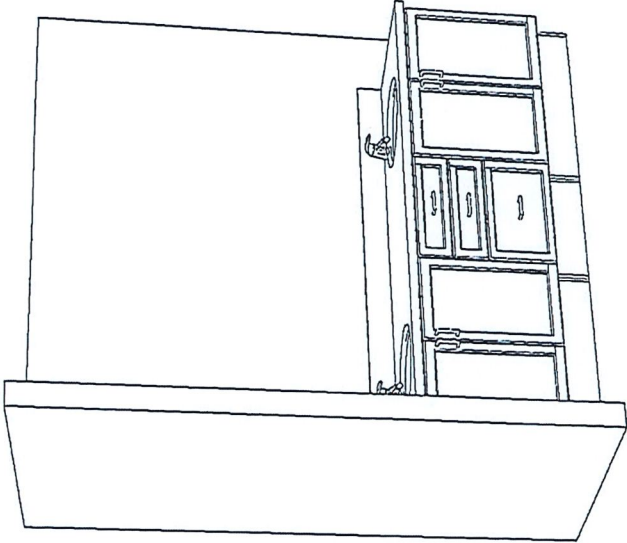

MASTER ENSUITE

CUSTOMER APPROVAL

I have reviewed these drawings and understand the details of the design and the CARTIER KITCHENS specifications.

Signature _____

Date _____

Note: This drawing is an artistic interpretation of the general appearance of the design. It is not meant to be an exact rendition. SPECTRUM KITCHEN and BATH DESIGN DCR - #36 Diamondview Estates 2 - Madison (43-10) All		Designed: 2021-07-14 Printed: 2021-07-14
		Drawing #: 1