
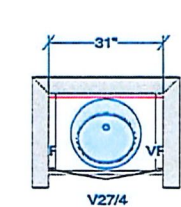


DCR PHOENIX HOMES


MODEL - MADISON (43-10)
KITCHEN / VANITIES
MOUNTING HEIGHT - 84

- CABNETS-
HARDWARE -
STANDARD WHITE INTERIOR
METAL DRAWER BOX
4 PCS - 5/8" KICK - FIN. BOTH ENDS
2 PCS - LOOSE FILLER - 6 x 96
1 PCS - 90 DEG. CORNER MOULD
1 PCS - T-MOULD
5 PCS - FLAT MOULD


*INCLUDE CABINET VALANCE FOR
UNDERCAB LIGHTING

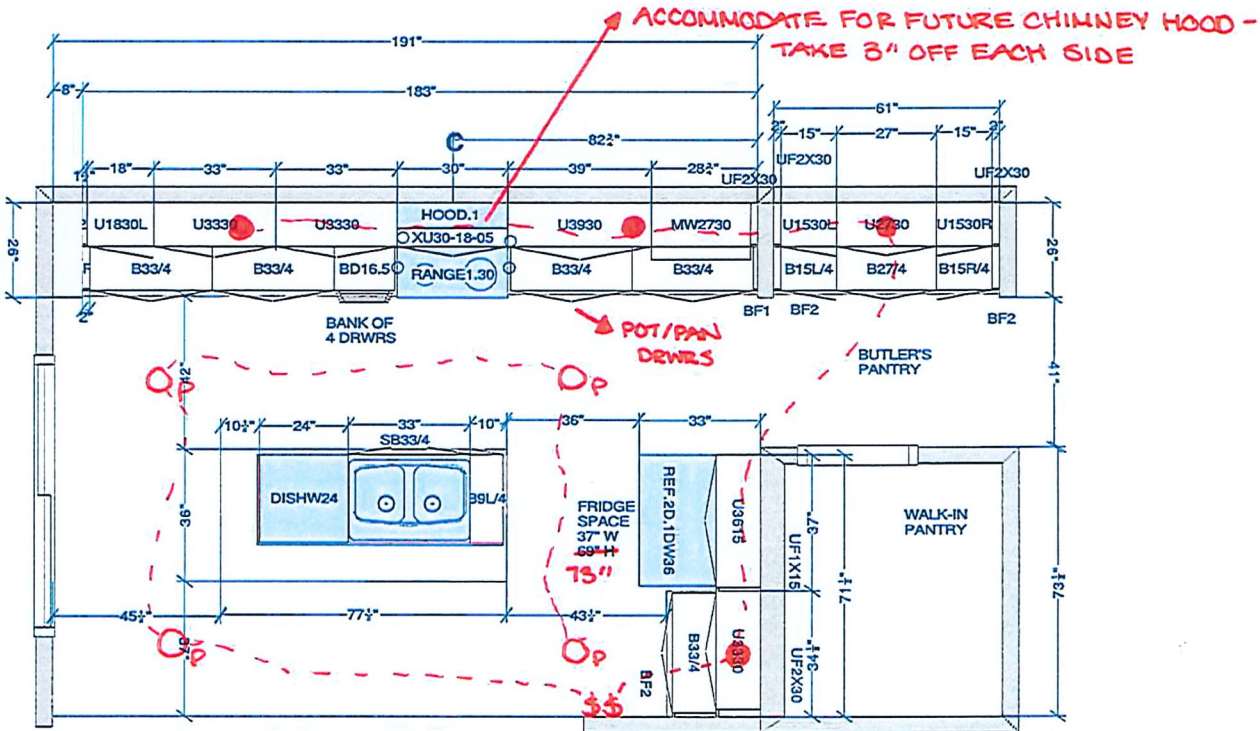

POWDER ROOM

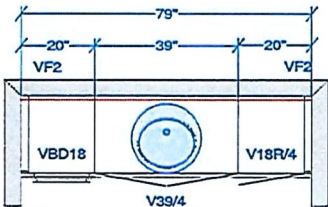

MAIN BATH

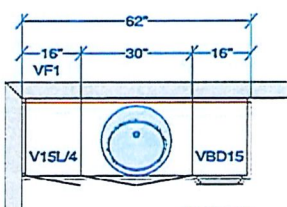

MASTER ENSUITE

NOTE: 4 BDRM+LOFT - VANITY REVERSED

NOTES BDRM+LOFT - VANITY REVERSED

All dimensions _size designations
given are subject to verification on
job site and adjustment to fit job
conditions.

SPECTRUM KITCHEN and BATH
DESIGN

DCR - Madison (43-10) Kitchen.kit




This is an original design and must
not be released or copied unless
applicable fee has been paid or job
order placed.

DRAWN BY: LORI DISAVERIO, B.I.D

Designed: 2020-01-15
Printed: 2020-01-15


All Drawing #: 1 No Scale.

DS DS
[Signature]

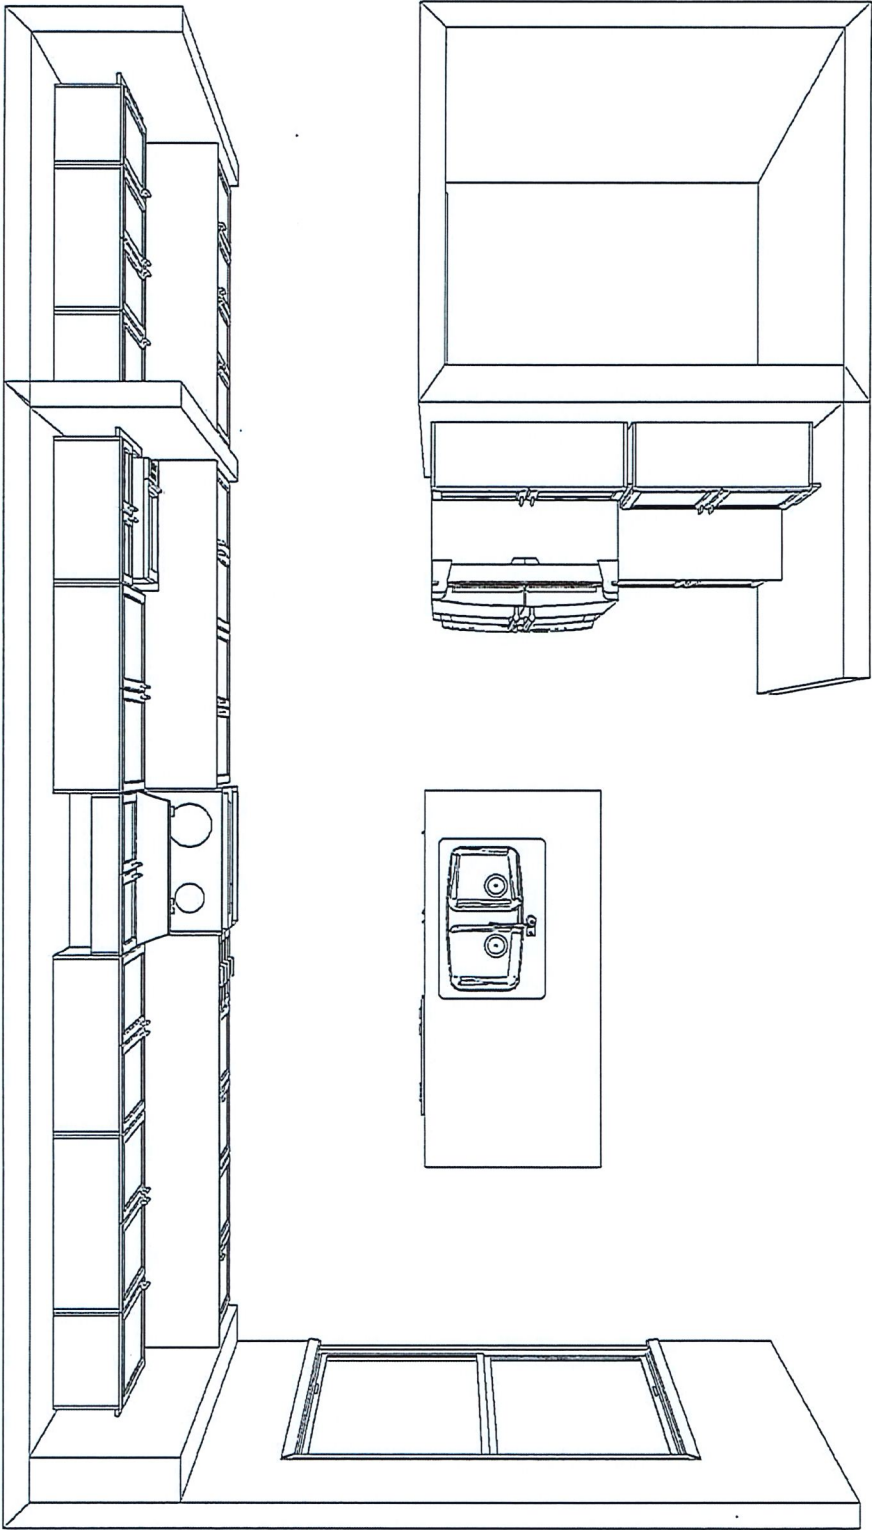

KITCHEN - TOP VIEW

Note: This drawing is an artistic interpretation of the general appearance of the design. It is not meant to be an exact rendition.		Designed: 1/15/2020 Printed: 1/16/2020	
		DCR - Madison (43-10) Kitchen	Drawing #: 1

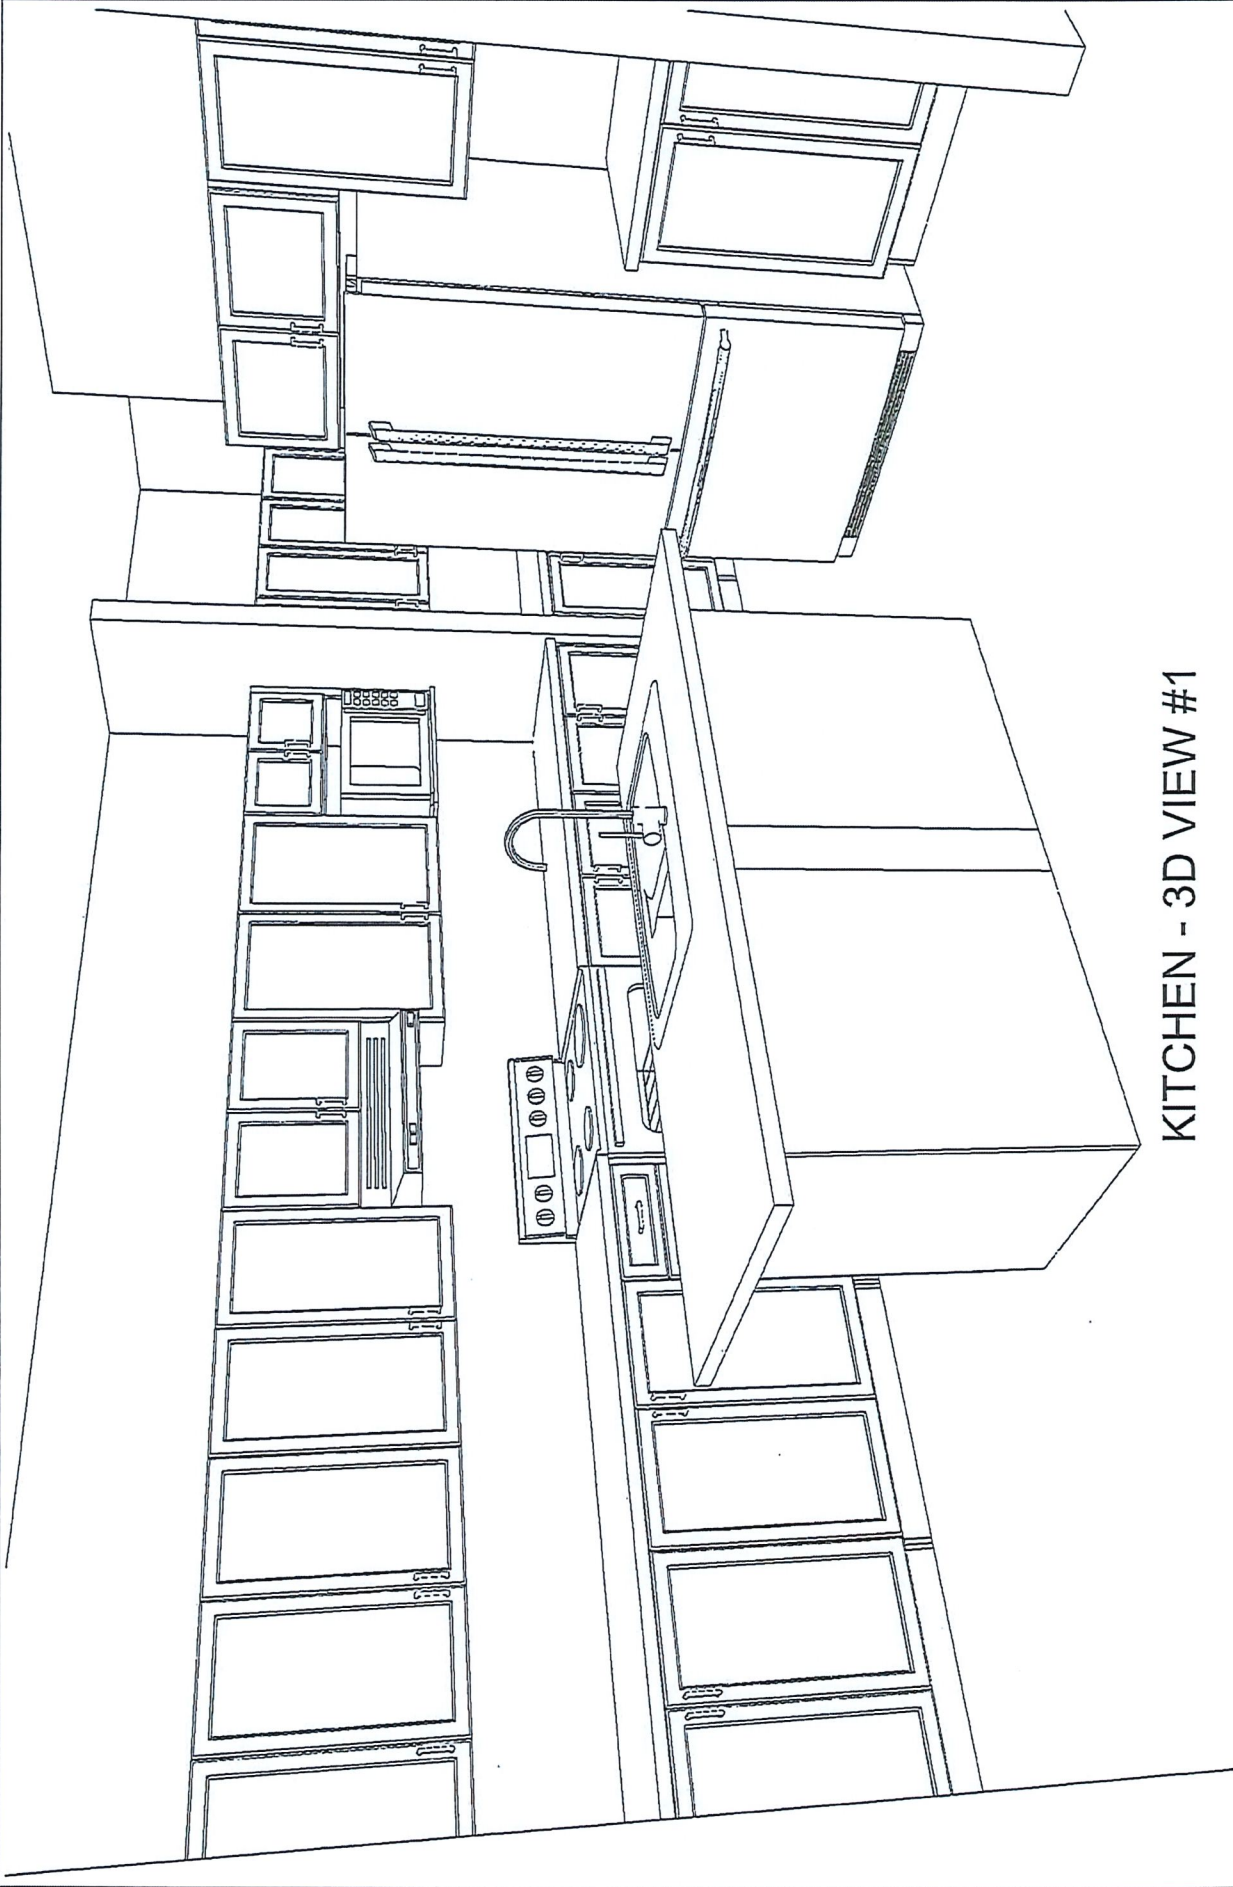

KITCHEN - 3D VIEW #1

Note: This drawing is an artistic interpretation of the general appearance of the design. It is not meant to be an exact rendition.




Designed: 1/15/2020
Printed: 1/16/2020

DCR - Madison (43-10) Kitchen


All

Drawing #: 1

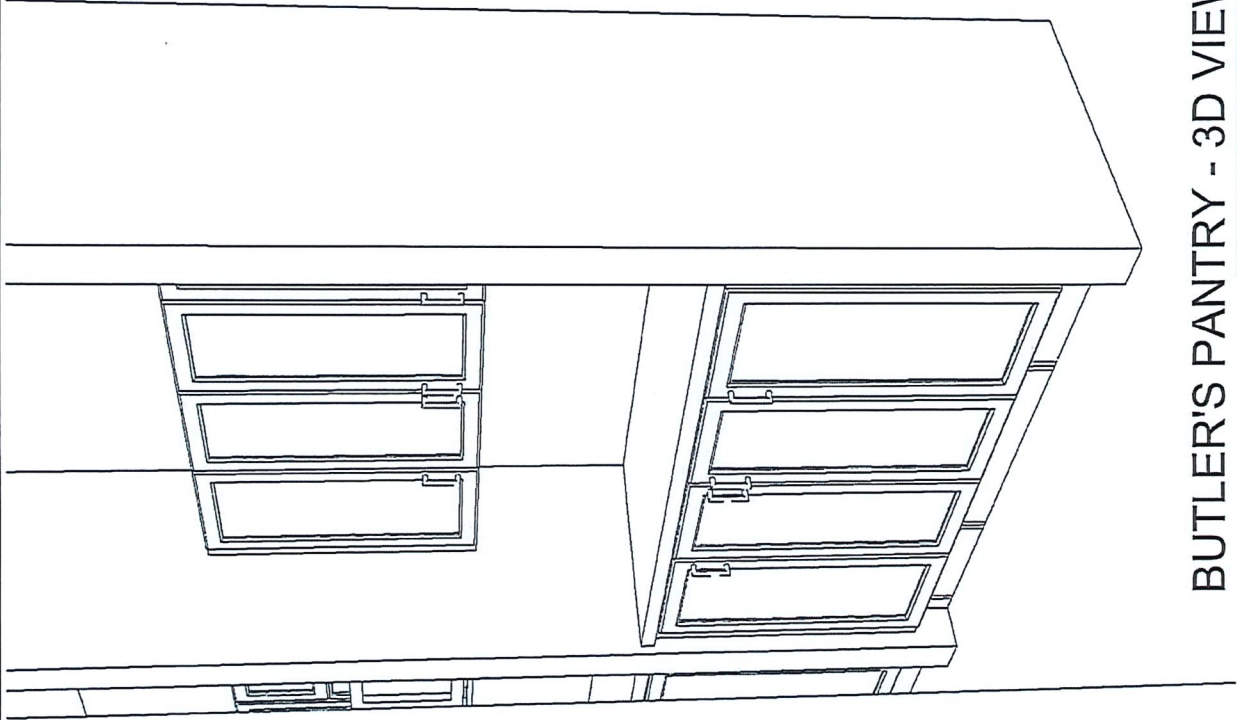


BUTLER'S PANTRY - 3D VIEW #3

Note: This drawing is an artistic interpretation of the general appearance of the design. It is not meant to be an exact rendition.		Designed: 1/15/2020 Printed: 1/16/2020	
		DCR - Madison (43-10) Kitchen	Drawing #: 1

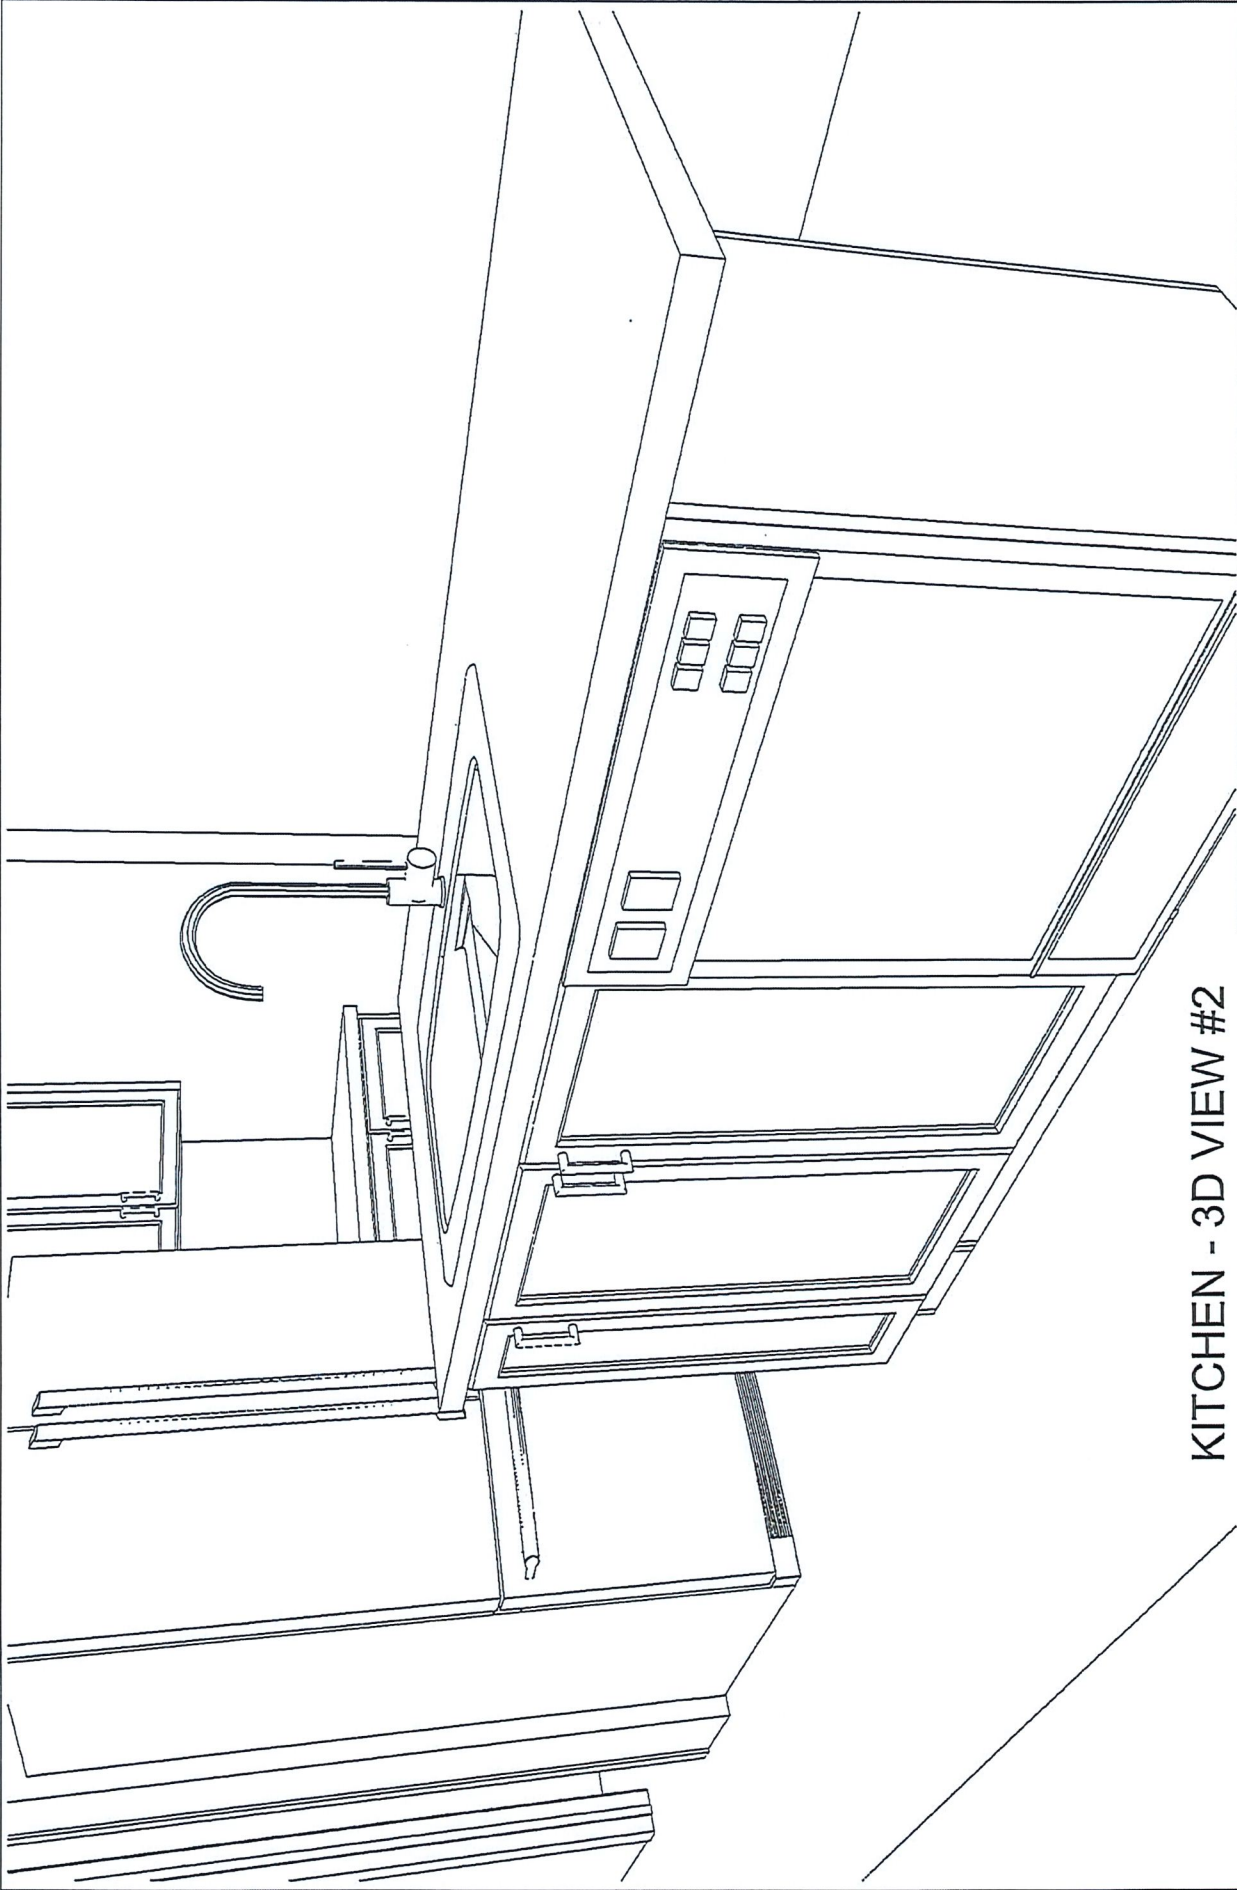


KITCHEN - 3D VIEW #2

Note: This drawing is an artistic interpretation of the general appearance of the design. It is not meant to be an exact rendition.		Designed: 1/15/2020 Printed: 1/16/2020	
		DCR - Madison (43-10) Kitchen	Drawing #: 1

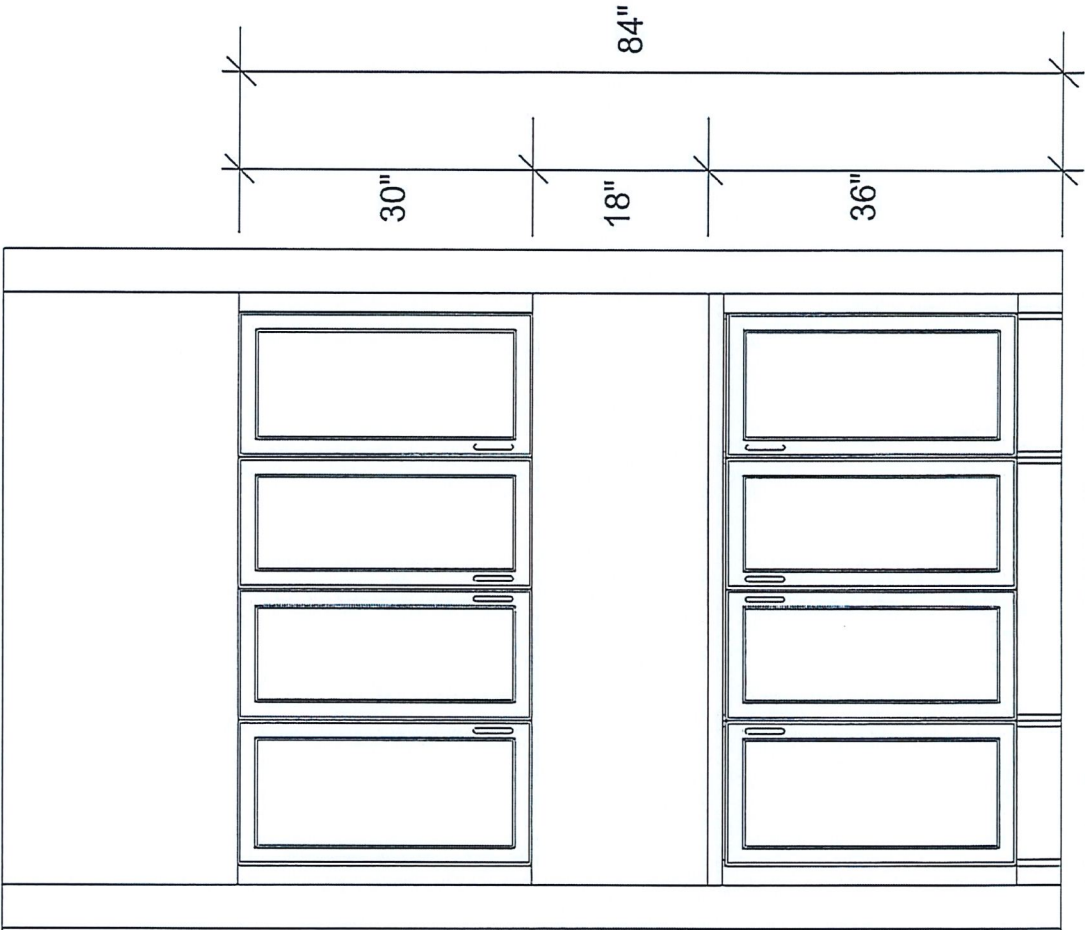


BUTLER'S PANTRY ELEVATION

Note: This drawing is an artistic interpretation of the general appearance of the design. It is not meant to be an exact rendition.		Designed: 1/15/2020 Printed: 1/16/2020	
		DCR - Madison (43-10) Kitchen	All
		Drawing #: 1	

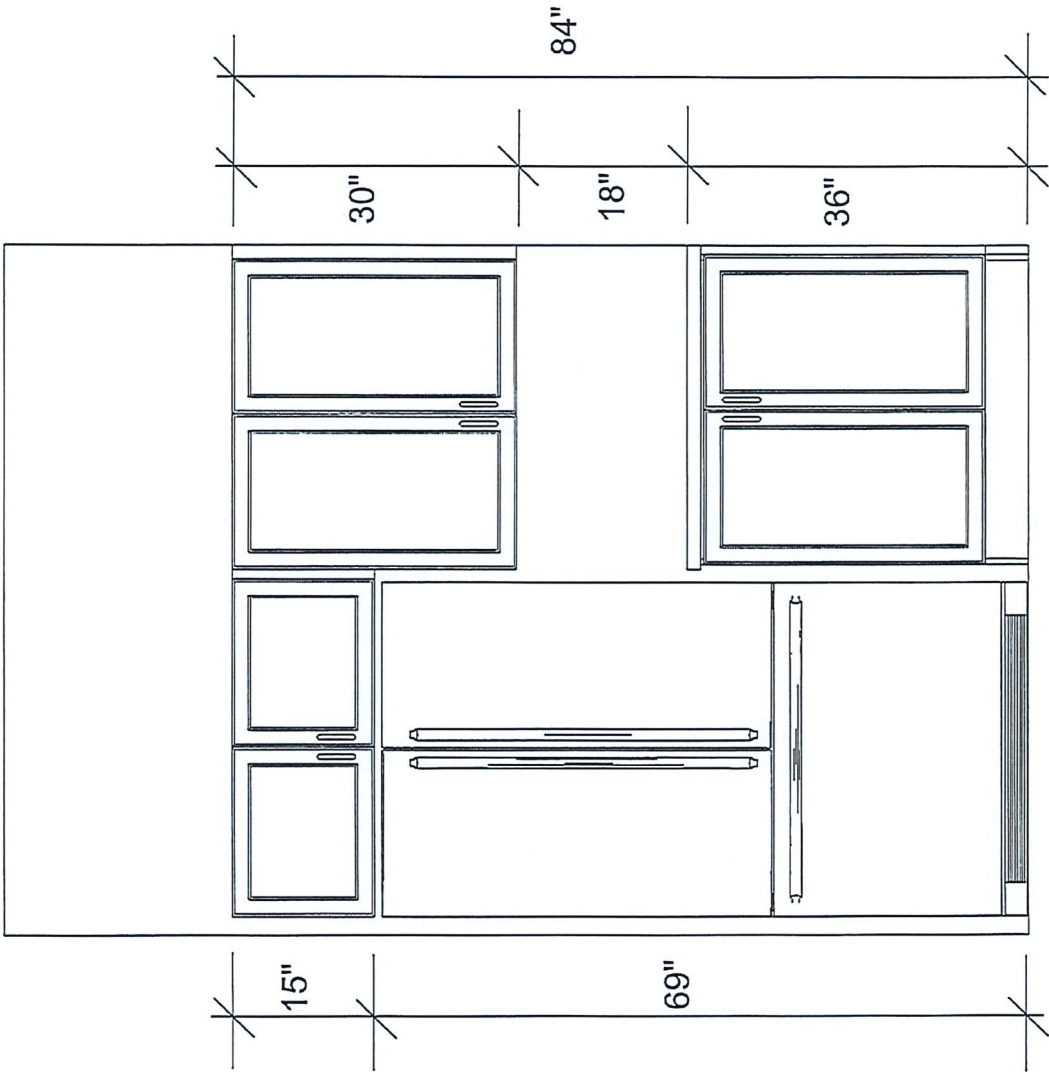


FRIDGE ELEVATION

Note: This drawing is an artistic interpretation of the general appearance of the design. It is not meant to be an exact rendition.		Designed: 1/15/2020 Printed: 1/16/2020	
		DCR - Madison (43-10) Kitchen	Drawing #: 1

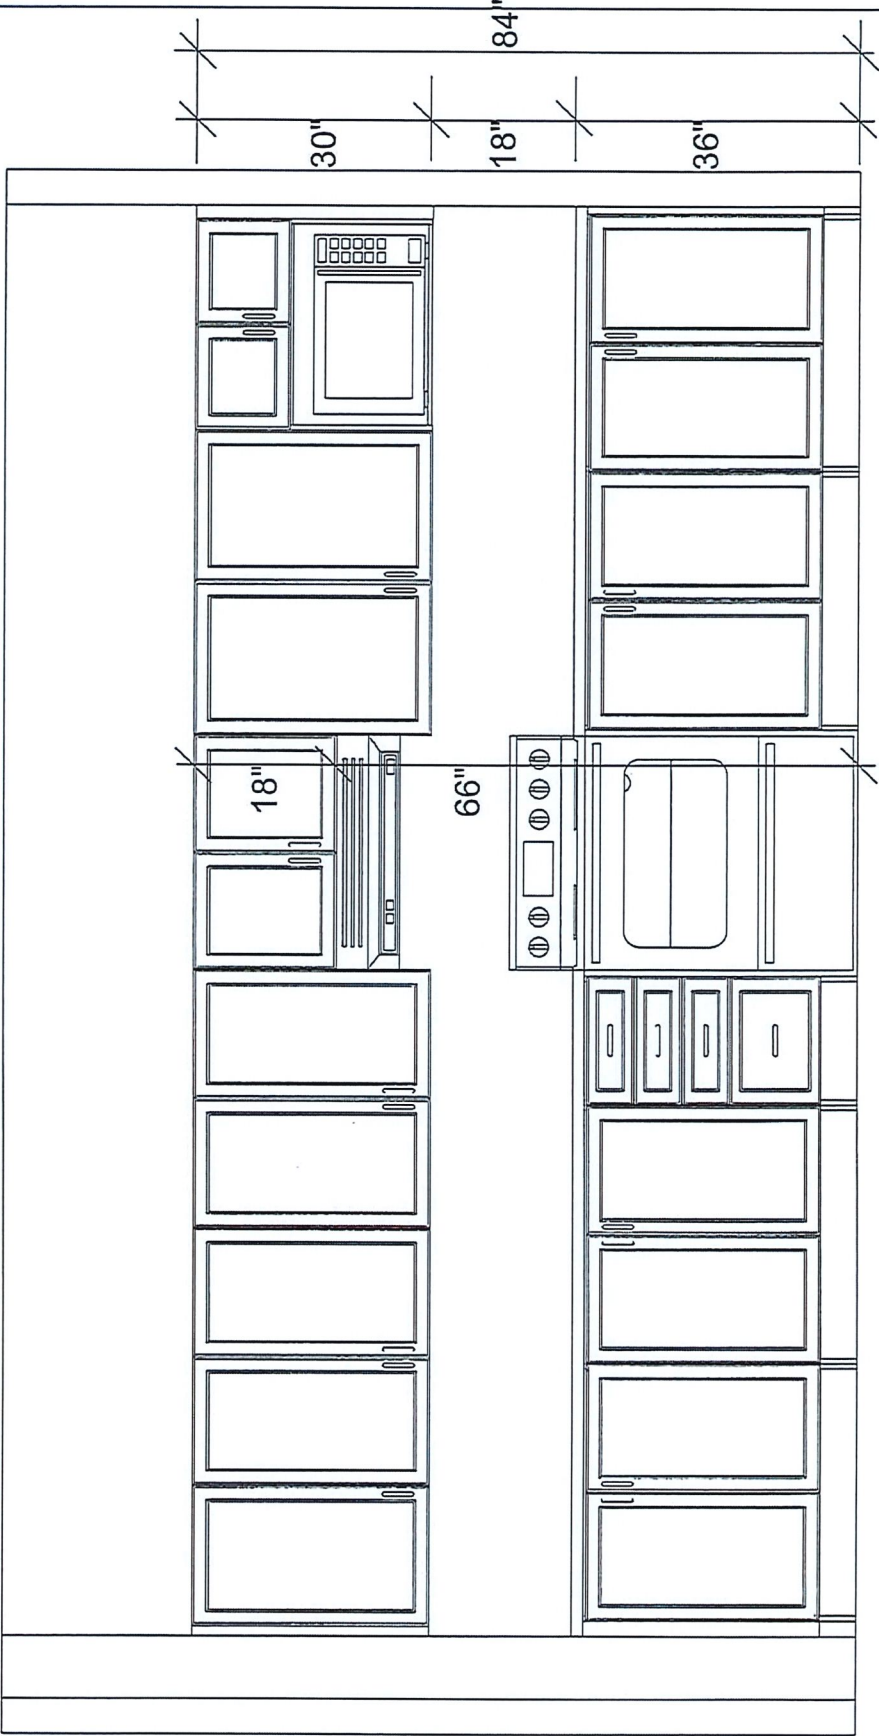


RANGE ELEVATION


Note: This drawing is an artistic interpretation of the general appearance of the design. It is not meant to be an exact rendition.		Designed: 1/15/2020 Printed: 1/16/2020	
		DCR - Madison (43-10) Kitchen	All Drawing #: 1

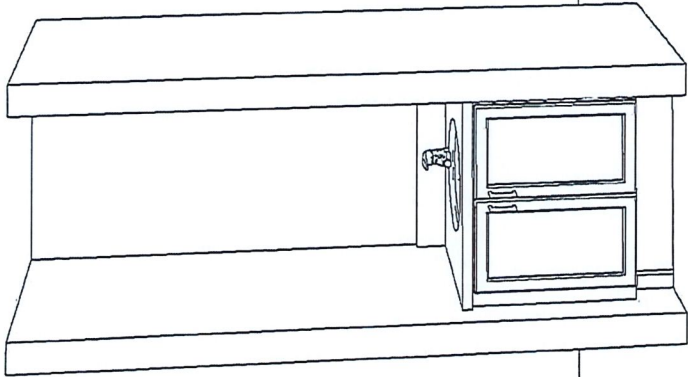

POWDER ROOM

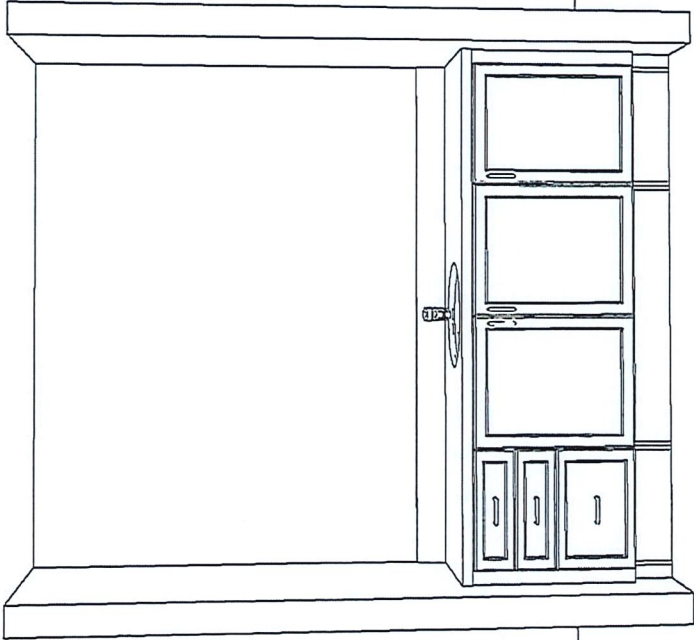

MAIN BATH

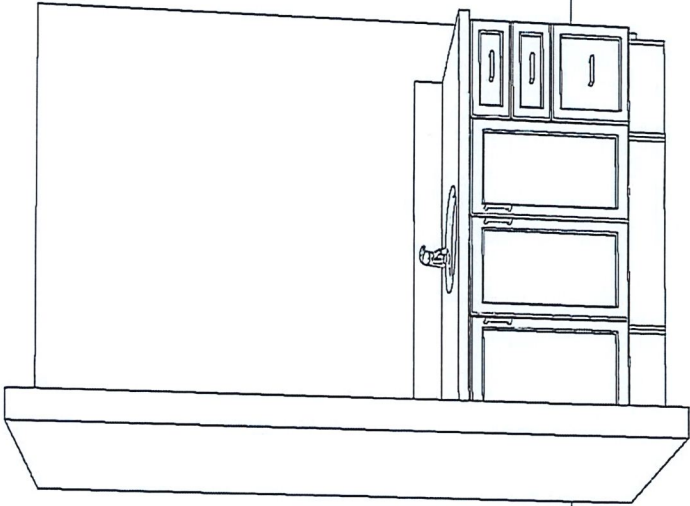

MASTER ENSUITE

Note: This drawing is an artistic interpretation of the general appearance of the design. It is not meant to be an exact rendition.



Designed: 1/15/2020
Printed: 1/16/2020