


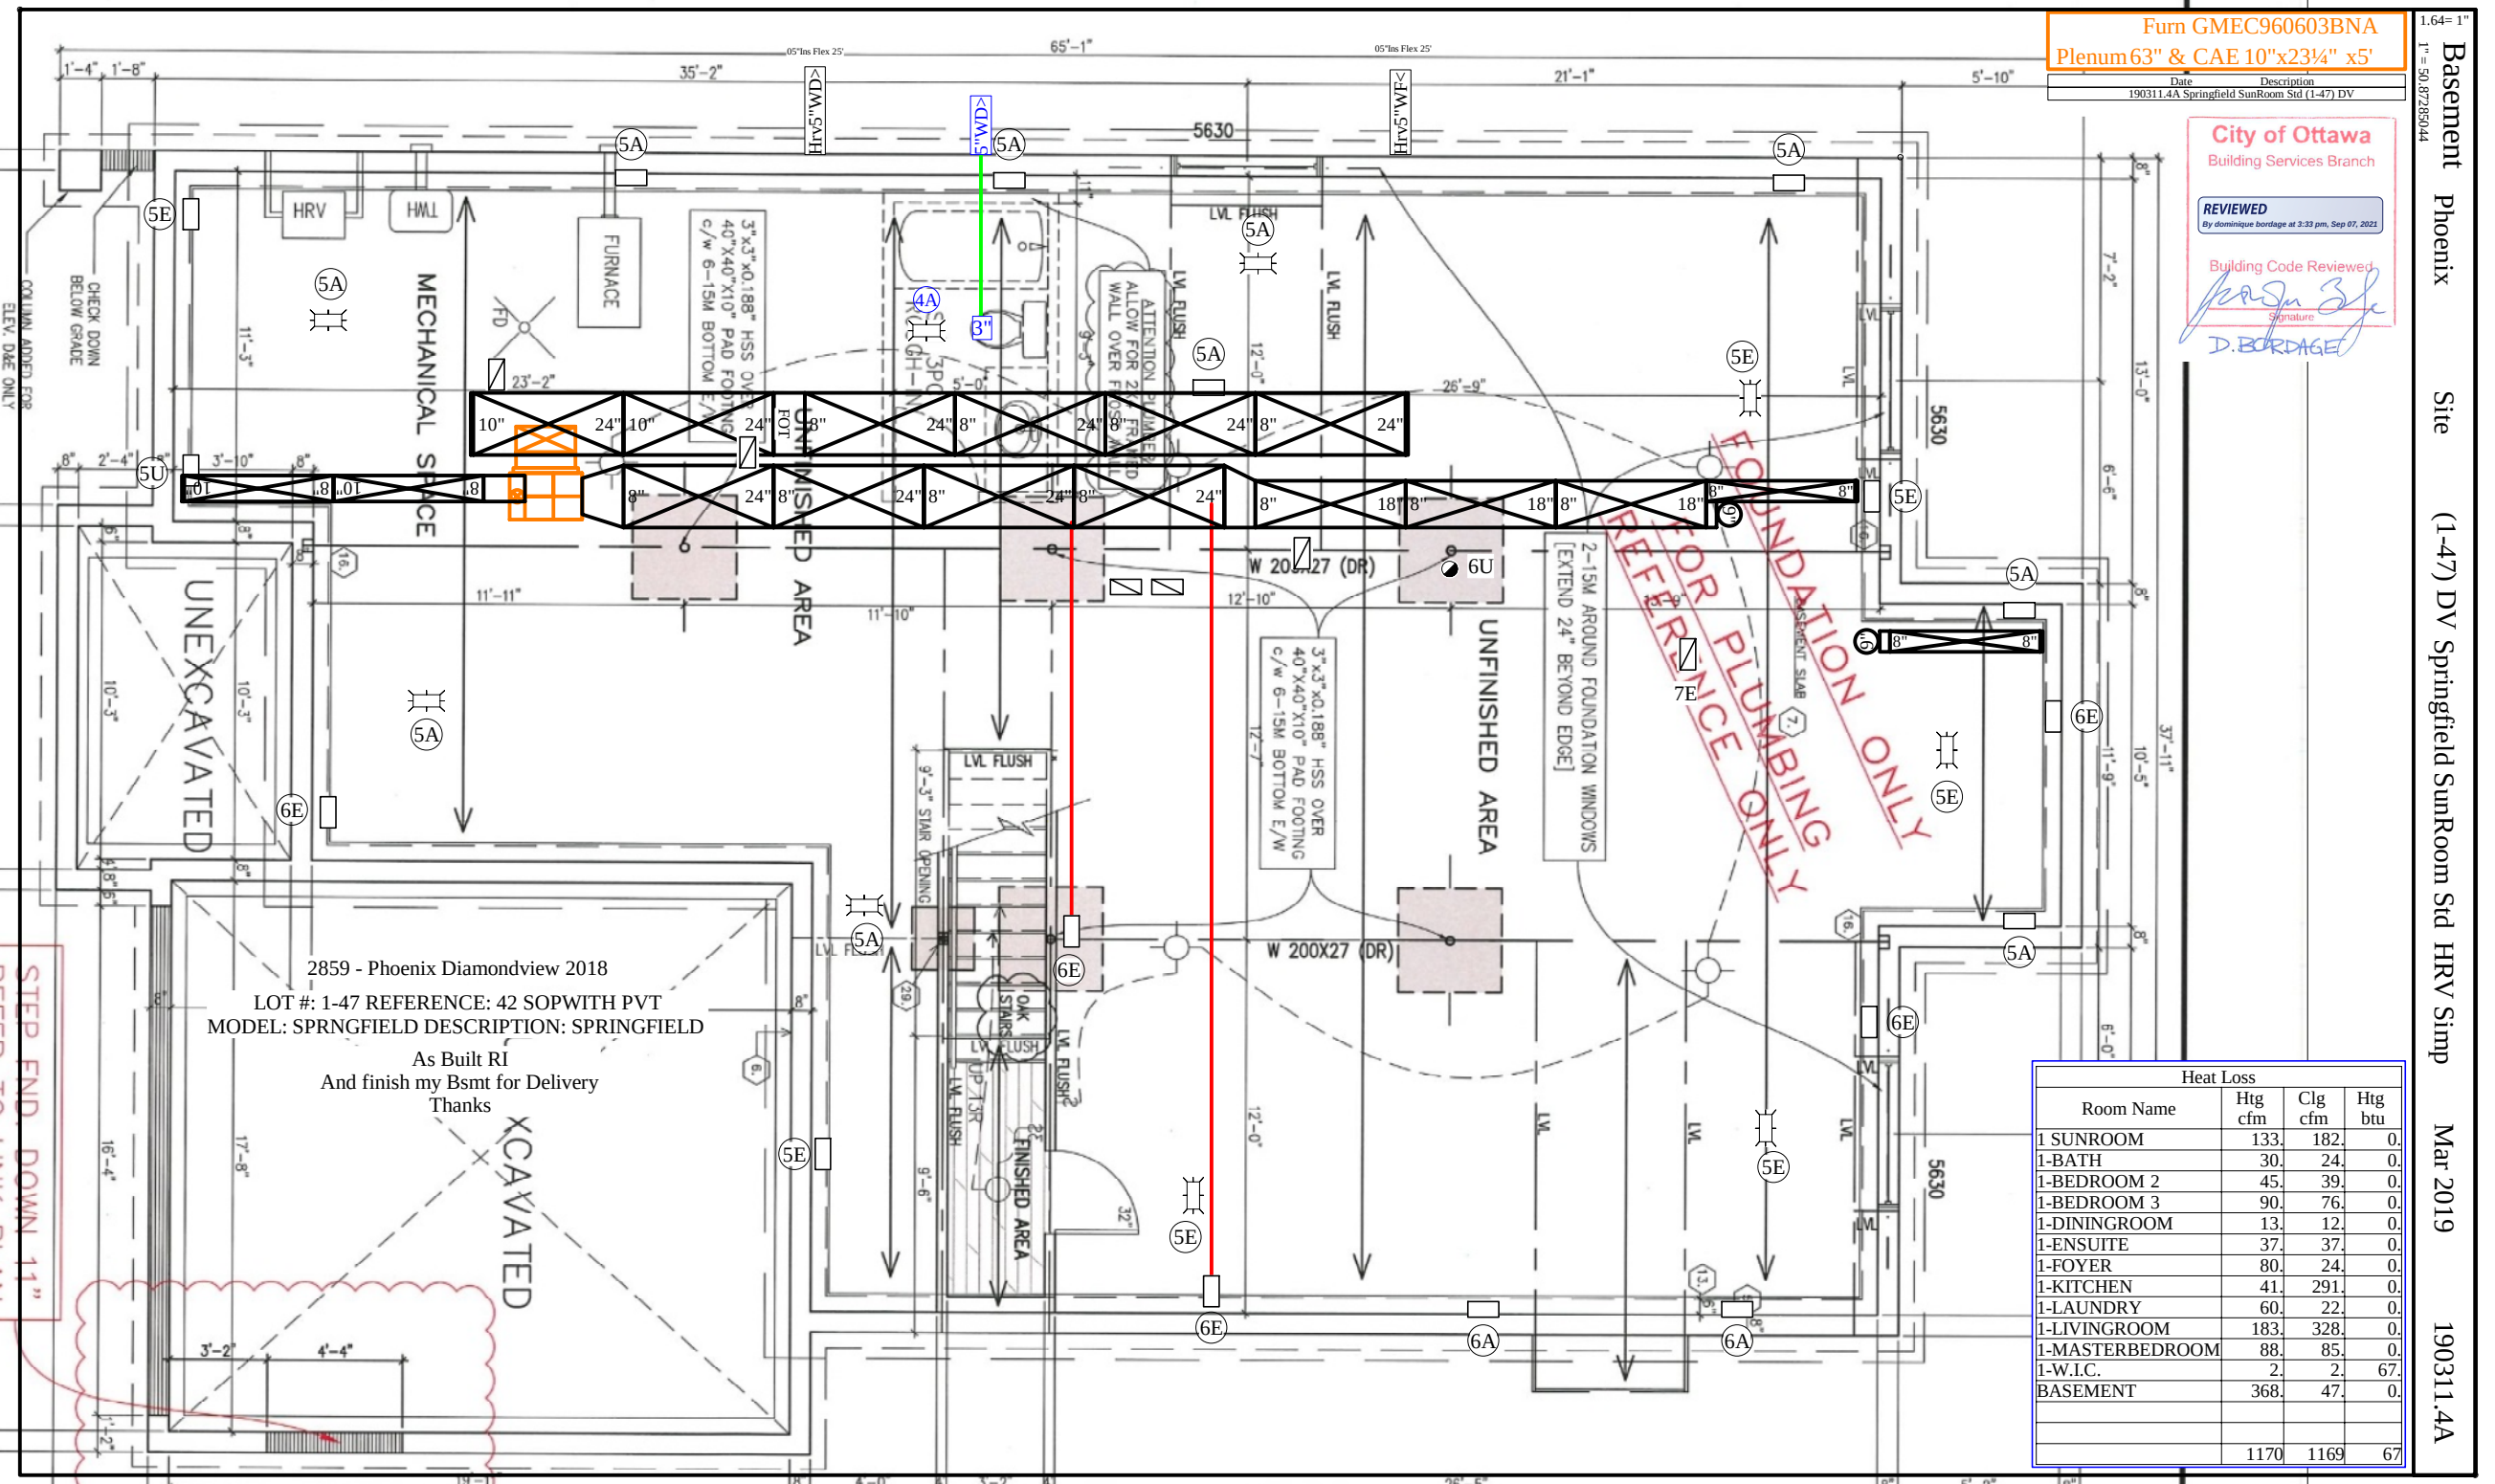

Furn GMEC960603BNA
Plenum63" & CAE 10"x23¼" x5"
Date Description
190311.4A Springfield SunRoom Std (1-47) DV

City of Ottawa
Building Services Branch
REVIEWED
By dominique bordage at 3:33 pm, Sep 07, 2021
Building Code Reviewed
Signature
D. BORDAGE

Heat Loss			
Room Name	Htg cfm	Clg cfm	Htg btu
1 SUNROOM	133.	182.	0.
1-BATH	30.	24.	0.
1-BEDROOM 2	45.	39.	0.
1-BEDROOM 3	90.	76.	0.
1-DININGROOM	13.	12.	0.
1-ENSUITE	37.	37.	0.
1-FOYER	80.	24.	0.
1-KITCHEN	41.	291.	0.
1-LAUNDRY	60.	22.	0.
1-LIVINGROOM	183.	328.	0.
1-MASTERBEDROOM	88.	85.	0.
1-W.I.C.	2.	2.	67.
BASEMENT	368.	47.	0.
	1170	1169	67


Basement Phoenix Site (1-47) DV Springfield SunRoom Std HRV Simp Mar 2019 190311.4A

City of Ottawa
Building Services Branch

REVIEWED
By dominique bordage at 3:33 pm, Sep 07, 2021

Building Code Reviewed

Signature
D. BORDAGE

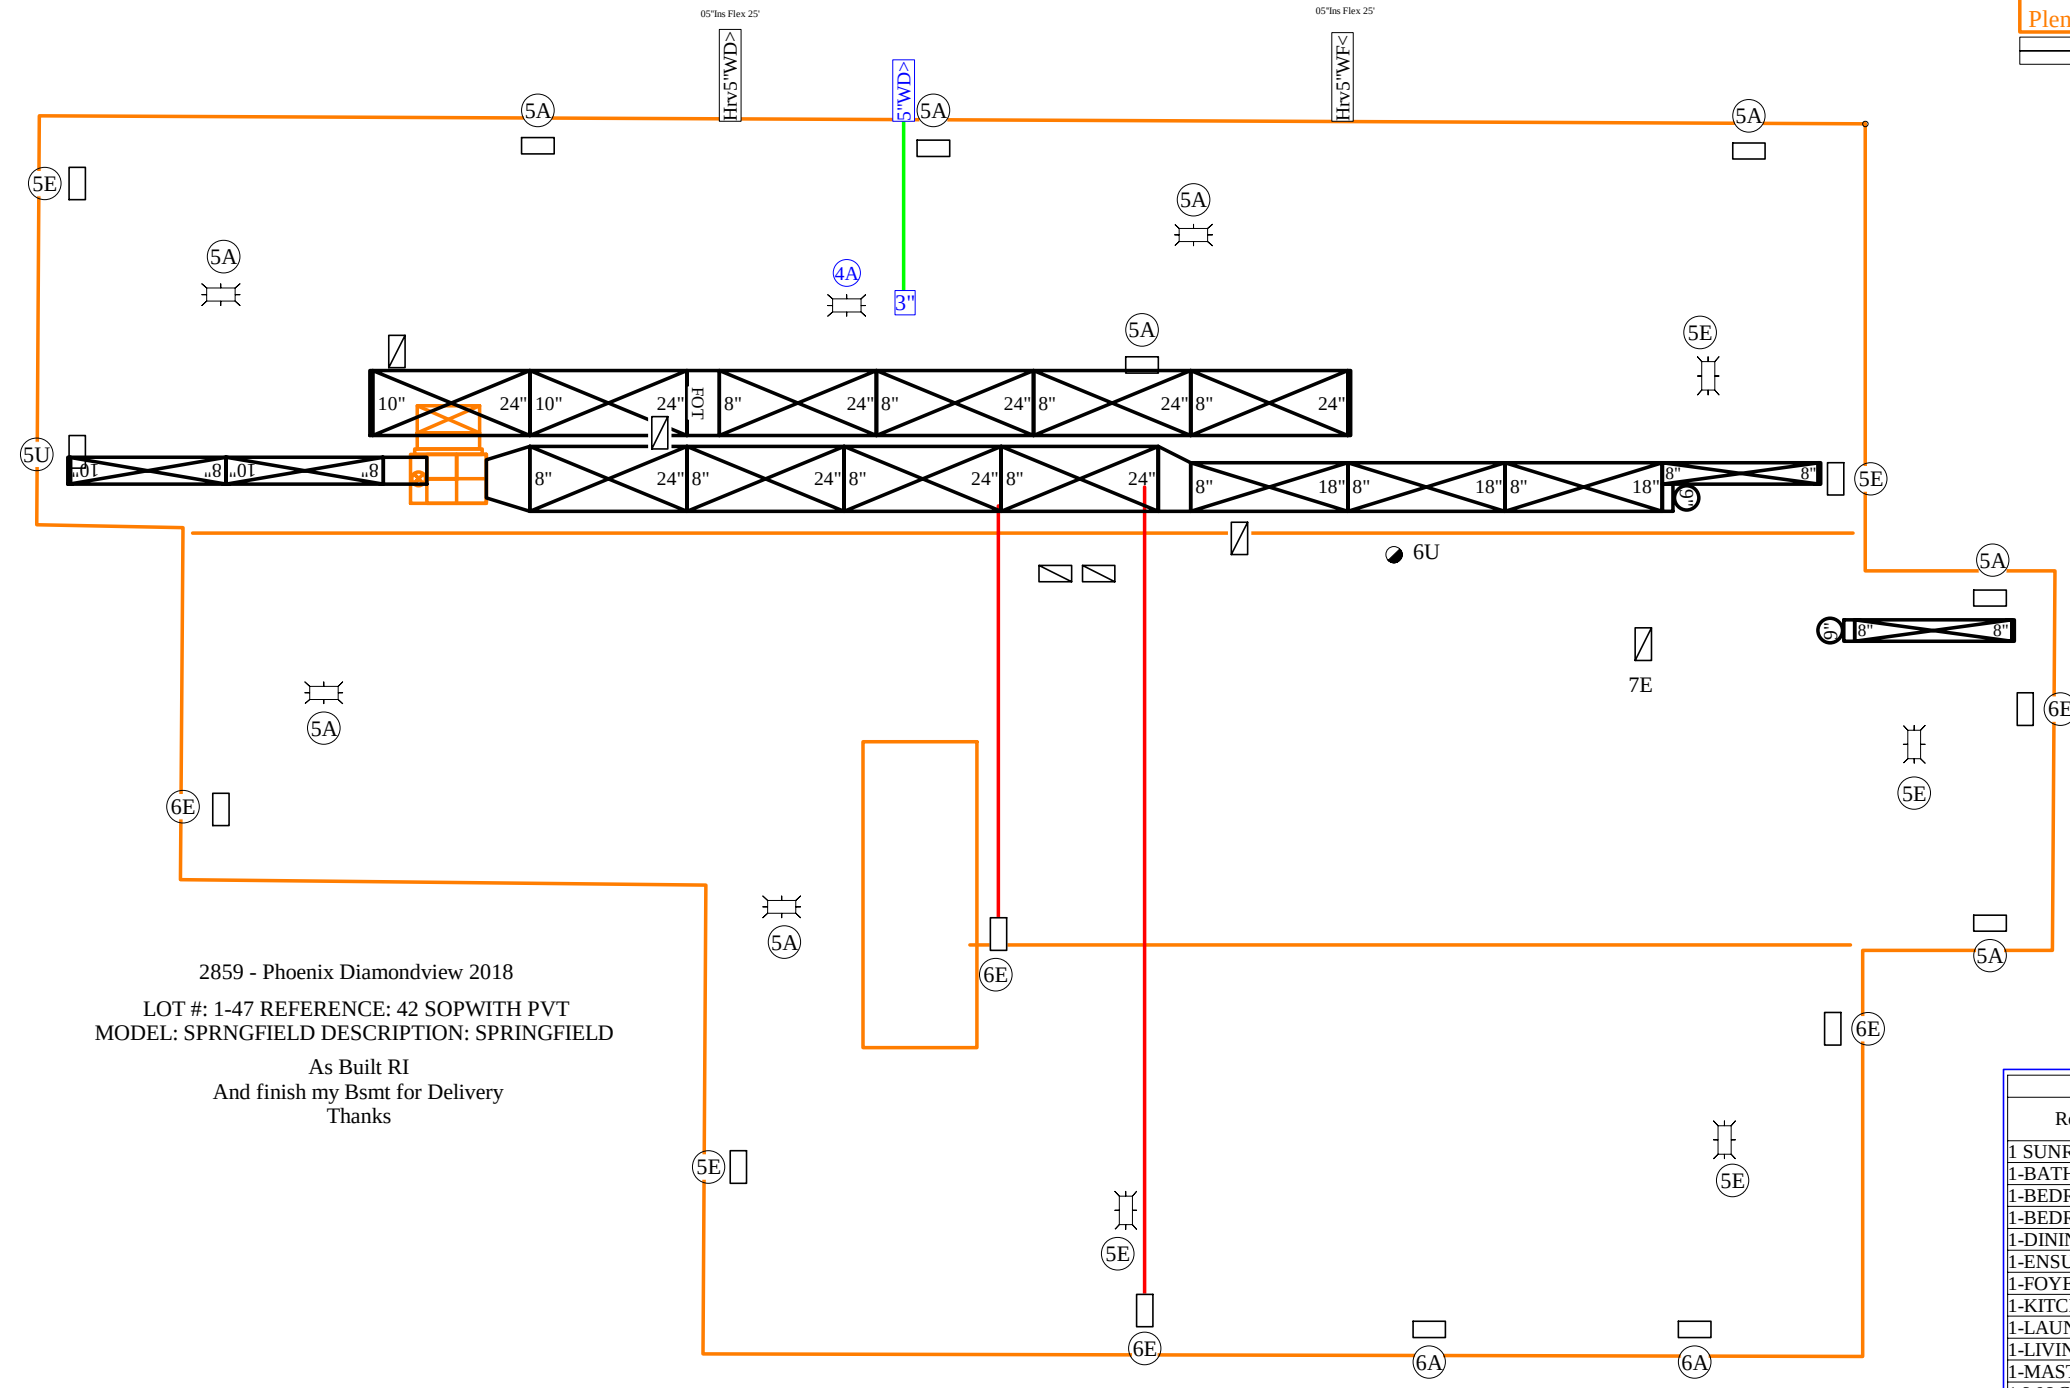

2859 - Phoenix Diamondview 2018
LOT #: 1-47 REFERENCE: 42 SOPWITH PVT
MODEL: SPRNGFIELD DESCRIPTION: SPRINGFIELD

As Built RI
And finish my Bsmt for Delivery
Thanks

Heat Loss			
Room Name	Htg cfm	Clg cfm	Htg btu
1 SUNROOM	133.	182.	0.
1-BATH	30.	24.	0.
1-BEDROOM 2	45.	39.	0.
1-BEDROOM 3	90.	76.	0.
1-DININGROOM	13.	12.	0.
1-ENSUITE	37.	37.	0.
1-FOYER	80.	24.	0.
1-KITCHEN	41.	291.	0.
1-LAUNDRY	60.	22.	0.
1-LIVINGROOM	183.	328.	0.
1-MASTERBEDROOM	88.	85.	0.
1-W.I.C.	2.	2.	67.
BASEMENT	368.	47.	0.
	1170	1169	67

Date190311.4A Springfield SunRoom Sid (1-47) DV


City of Ottawa
Building Services Branch

REVIEWED
By dominique bordage at 3:33 pm, Sep 07, 2021

Building Code Reviewed

D. BORDAGE


Heat Loss				
Room Name	Htg cfm	Clg cfm	Htg btu	
1 SUNROOM	133.	182.	0.	
1-BATH	30.	24.	0.	
1-BEDROOM 2	45.	39.	0.	
1-BEDROOM 3	90.	76.	0.	
1-DININGROOM	13.	12.	0.	
1-ENSUITE	37.	37.	0.	
1-FOYER	80.	24.	0.	
1-KITCHEN	41.	291.	0.	
1-LAUNDRY	60.	22.	0.	
1-LIVINGROOM	183.	328.	0.	
1-MASTERBEDROOM	88.	85.	0.	
1-W.I.C.	2.	2.	67.	
BASEMENT	368.	47.	0.	
	1170	1169	67	

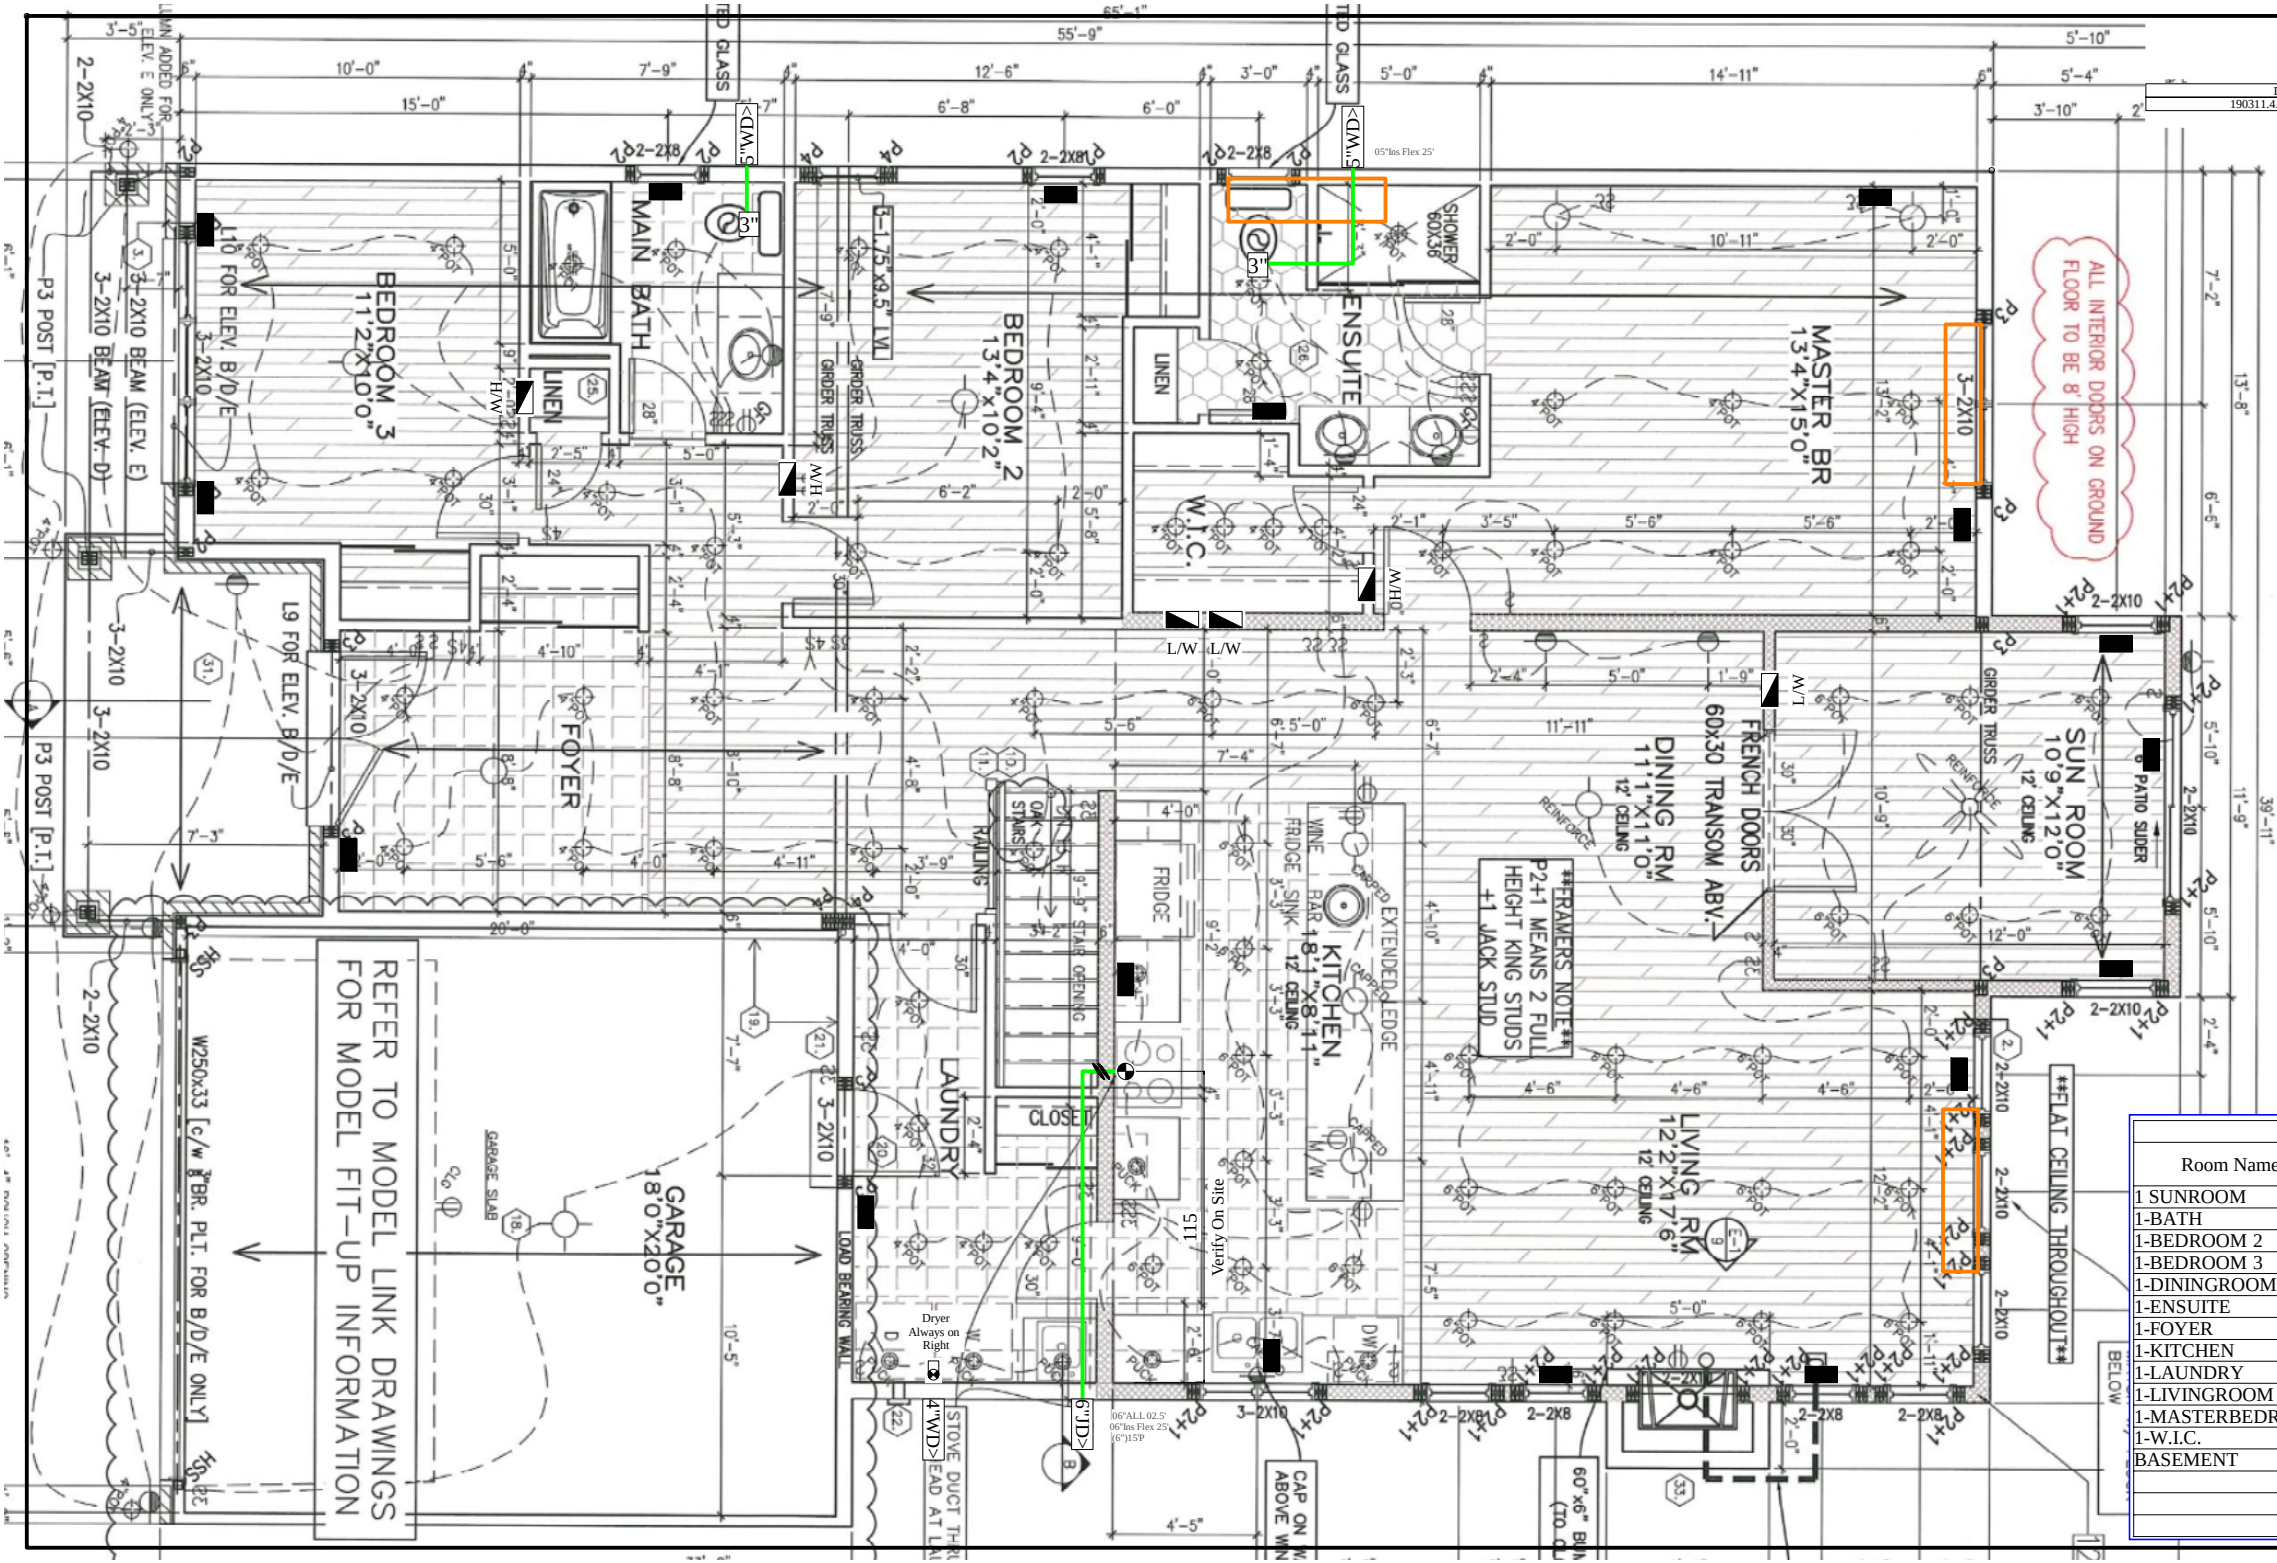

Furn GMEC960603BNA
x5' 10"x23¼" CAE & 63" Plenum

Date	Description
190311.4A	Springfield SunRoom Std (1-47) DV


Heat Loss			
Room Name	Htg cfm	Clg cfm	Htg btu
1-SUNROOM	133.	182.	0.
1-BATH	30.	24.	0.
1-BEDROOM 2	45.	39.	0.
1-BEDROOM 3	90.	76.	0.
1-DININGROOM	13.	12.	0.
1-ENSUITE	37.	37.	0.
1-FOYER	80.	24.	0.
1-KITCHEN	41.	291.	0.
1-LAUNDRY	60.	22.	0.
1-LIVINGROOM	183.	328.	0.
1-MASTERBEDROOM	88.	85.	0.
1-W.I.C.	2.	2.	67.
BASEMENT	368.	47.	0.
	1170	1169	67

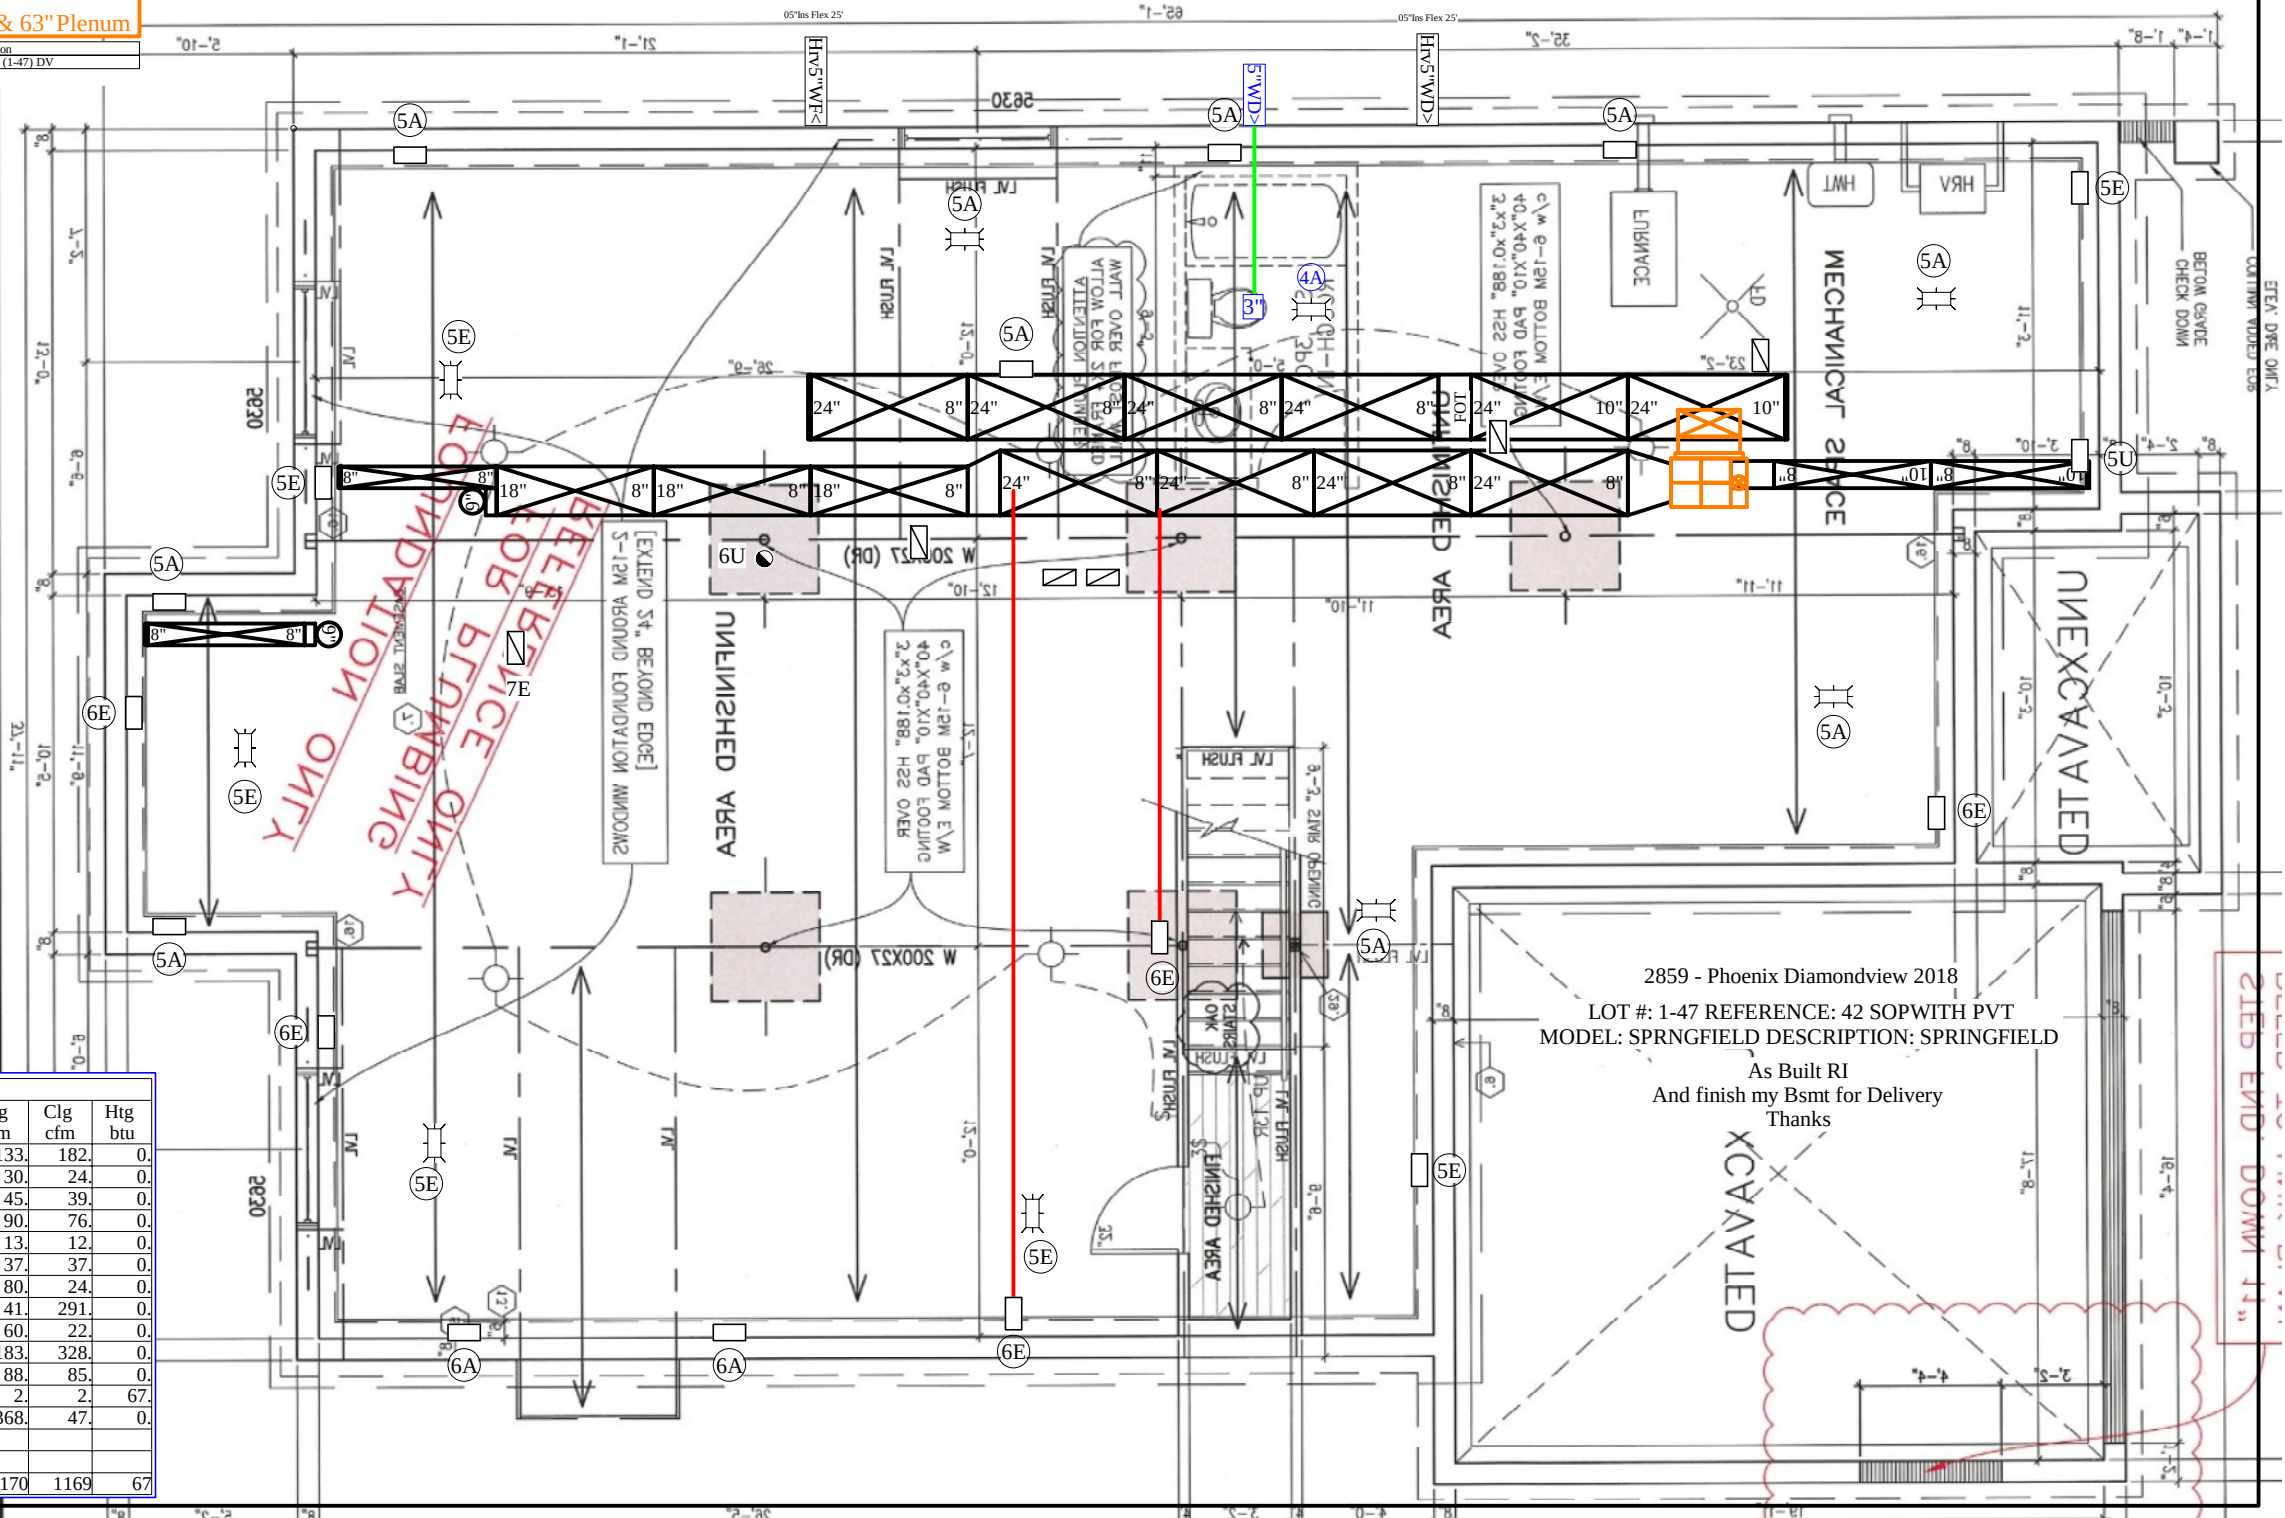

Furn GMEC960603BNA
x5' 10"x23¼" CAE & 63" Plenum

Date	Description
190311.4A	Springfield SunRoom Std (1-47) DV

Heat Loss			
Room Name	Htg cfm	Clg cfm	Htg btu
1 SUNROOM	133.	182.	0.
1-BATH	30.	24.	0.
1-BEDROOM 2	45.	39.	0.
1-BEDROOM 3	90.	76.	0.
1-DININGROOM	13.	12.	0.
1-ENSUITE	37.	37.	0.
1-FOYER	80.	24.	0.
1-KITCHEN	41.	291.	0.
1-LAUNDRY	60.	22.	0.
1-LIVINGROOM	183.	328.	0.
1-MASTERBEDROOM	88.	85.	0.
1-W.I.C.	2.	2.	67.
BASEMENT	368.	47.	0.
	1170	1169	67

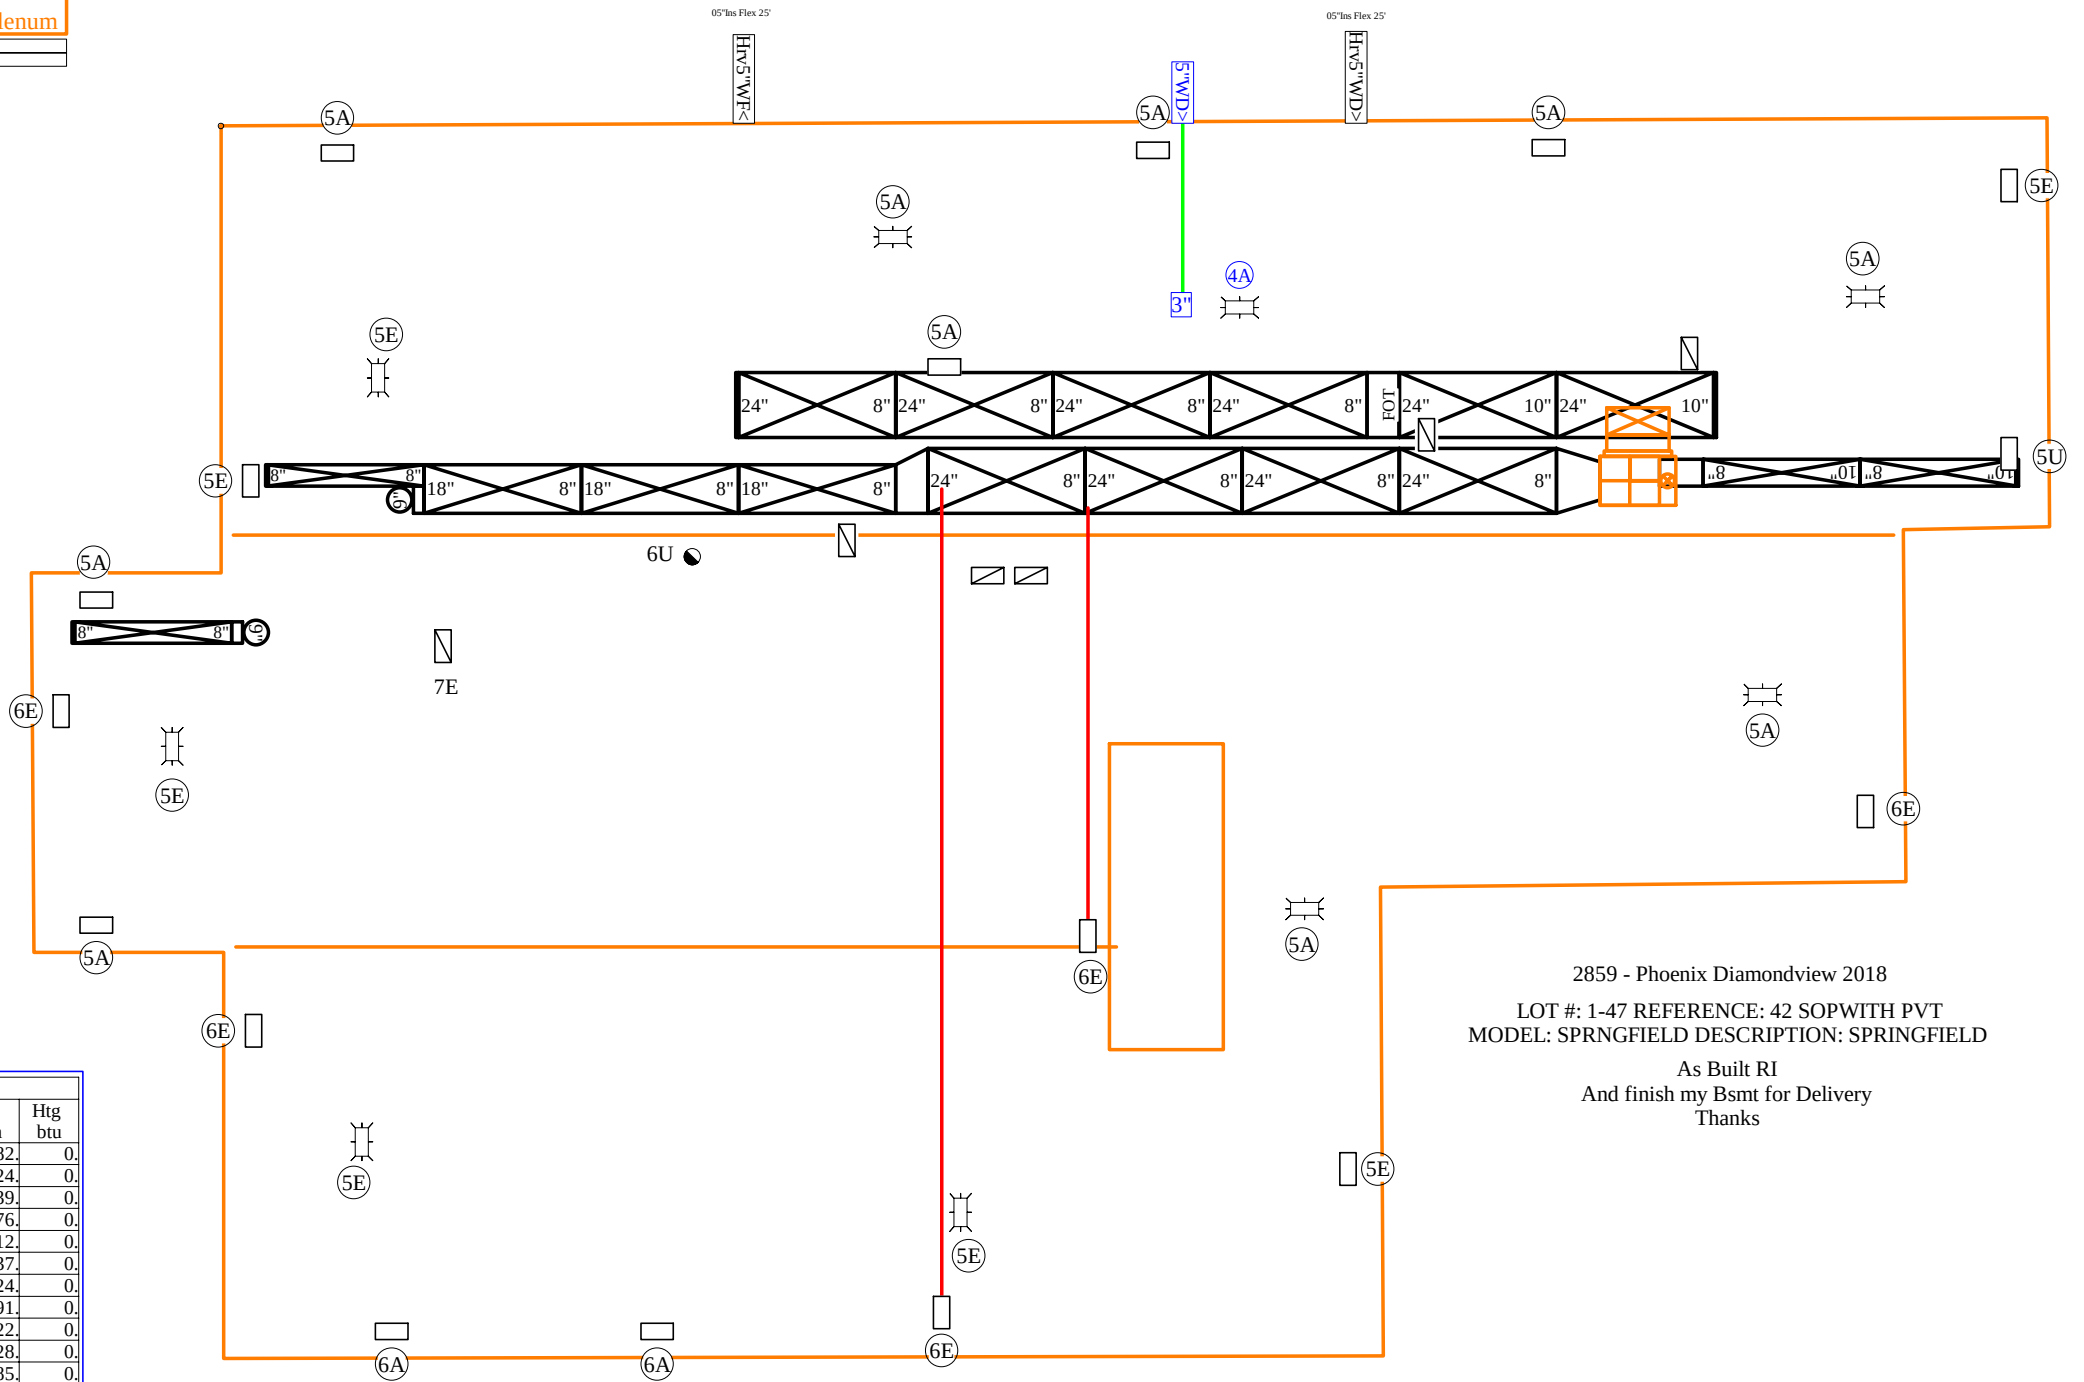

2859 - Phoenix Diamondview 2018
 LOT #: 1-47 REFERENCE: 42 SOPWITH PVT
 MODEL: SPRNGFIELD DESCRIPTION: SPRINGFIELD
 As Built RI
 And finish my Bsmt for Delivery
 Thanks

Date	Description
190311.4A	Springfield SunRoom Std (1-47) DV

Heat Loss			
Room Name	Htg cfm	Clg cfm	Htg btu
1-SUNROOM	133.	182.	0.
1-BATH	30.	24.	0.
1-BEDROOM 2	45.	39.	0.
1-BEDROOM 3	90.	76.	0.
1-DININGROOM	13.	12.	0.
1-ENSUITE	37.	37.	0.
1-FOYER	80.	24.	0.
1-KITCHEN	41.	291.	0.
1-LAUNDRY	60.	22.	0.
1-LIVINGROOM	183.	328.	0.
1-MASTERBEDROOM	88.	85.	0.
1-W.I.C.	2.	2.	67.
BASEMENT	368.	47.	0.
	1170	1169	67

