


DCR PHOENIX HOMES

LOT #39
DIAMONDVIEW ESTATES 2
NEWINGTON
OPTIONAL CHEF'S KITCHEN

MOUNTING HEIGHT: 96
42"H UPPERS INSTALLED @ 18" ABOVE COUNTER

- CABINETS -
HARDWARE -
STANDARD WHITE INTERIOR
METAL DRAWER BOX
3 PCS - 5/8" KICK - FIN. BOTH ENDS
2 PCS - 90 DEG. CORNER MOULD
1 PCS - T-MOULD
1 PCS - FLAT MOULDING

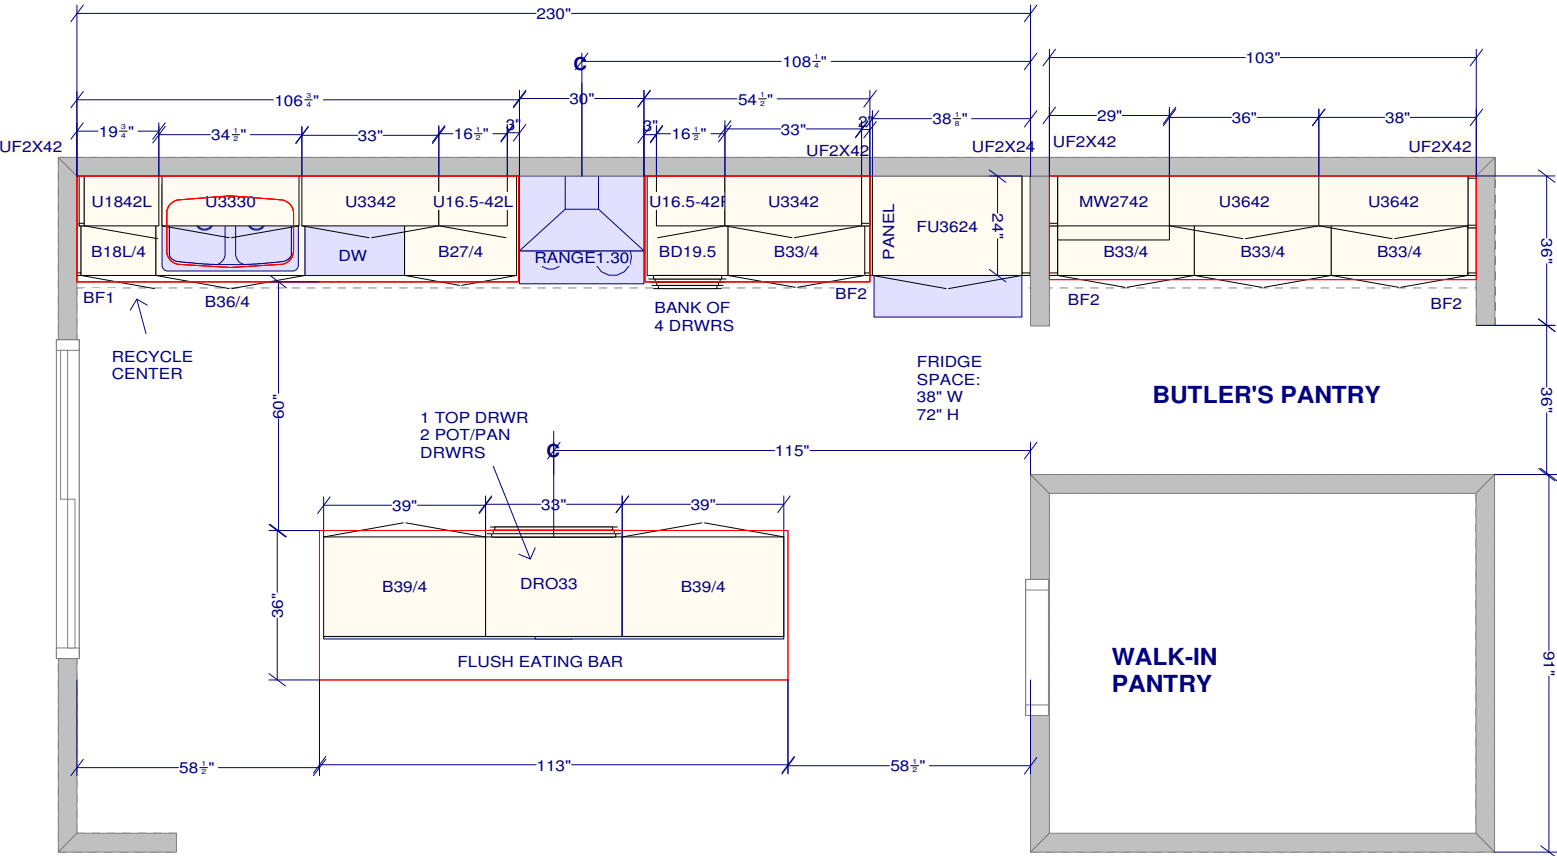

BUTLER'S PANTRY

WALK-IN PANTRY

DS
JVB
DS
PTB

All dimensions size designations given are subject to verification on job site and adjustment to fit job conditions.


SPECTRUM KITCHEN and BATH DESIGN



This is an original design and must not be released or copied unless applicable fee has been paid or job order placed.

DRAWN BY: LORI DISAVERIO, B.I.D

Designed: 2021-09-29
Printed: 2021-09-29

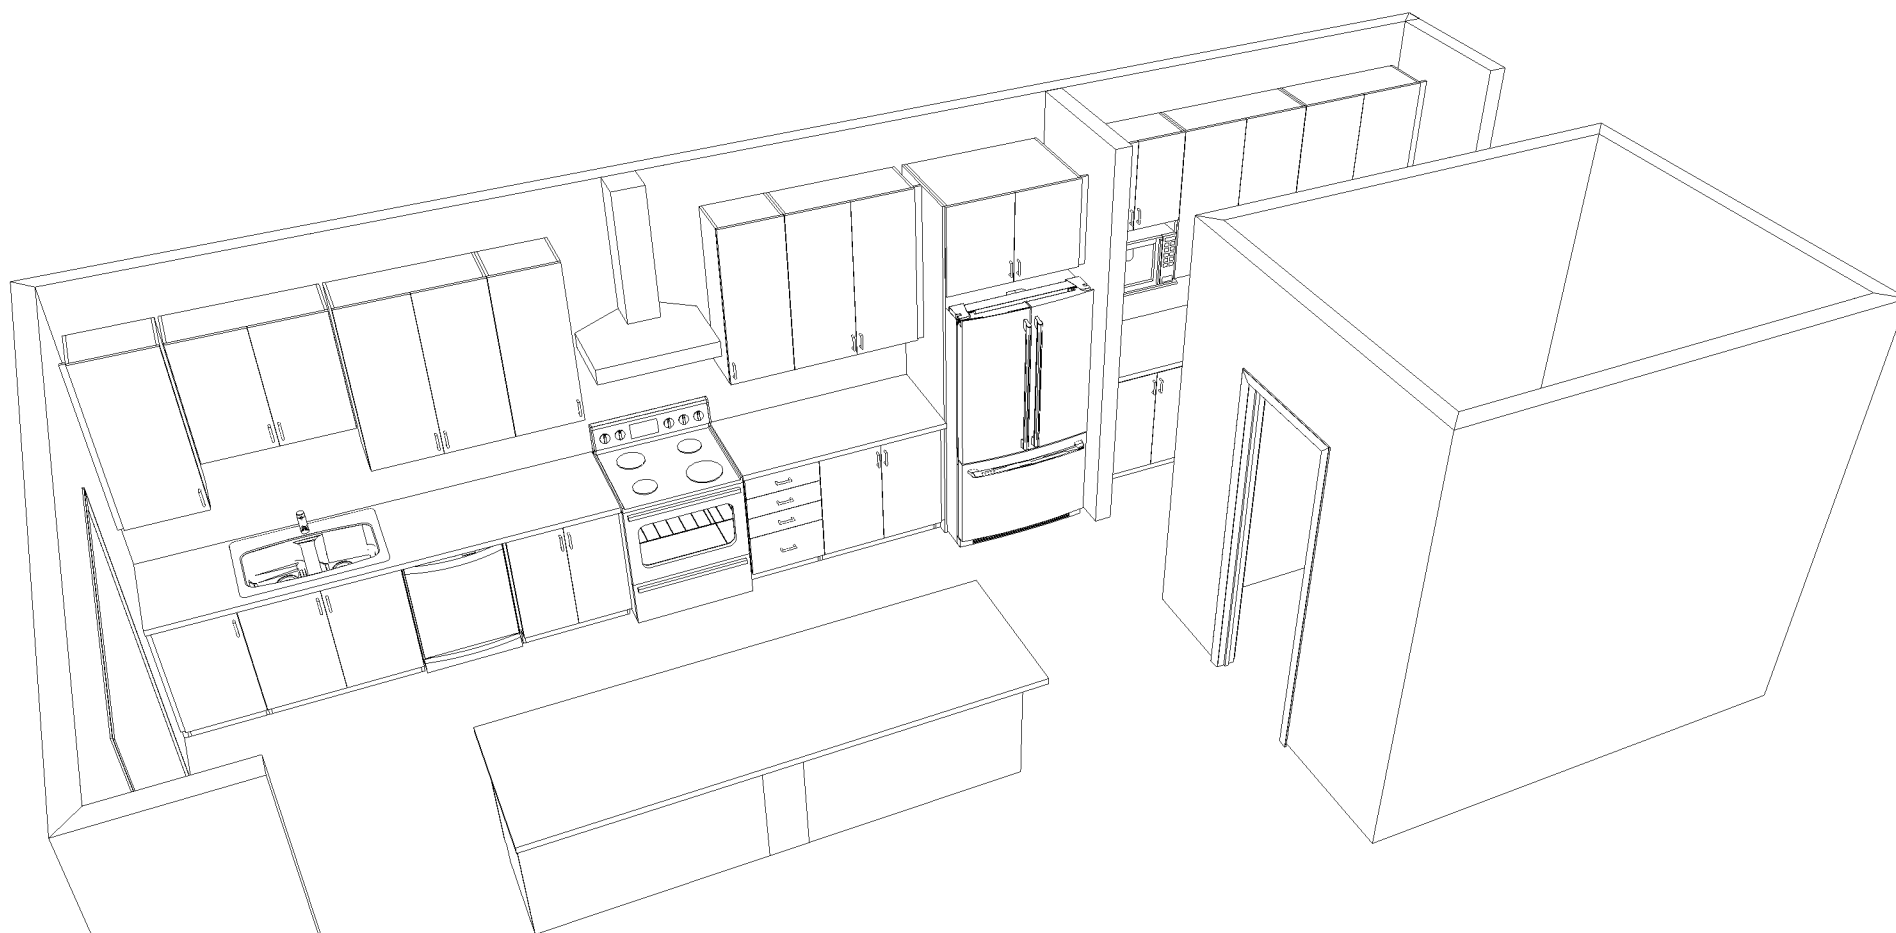

KITCHEN - 3D VIEW #1

CUSTOMER APPROVAL

I have reviewed these drawings and understand the details of the design and the CARTIER KITCHENS specifications.

Signature _____

Date _____

Note: This drawing is an artistic interpretation of the general appearance of the design. It is not meant to be an exact rendition.

SPECTRUM KITCHEN and BATH DESIGN

DCR #39 DV2 - NEWINGTON - OPT. CHEF'S



Designed: 2021-09-29
Printed: 2021-09-29

All

Drawing #: 1

DS JVB DS PTB

KITCHEN - 3D VIEW #2

CUSTOMER APPROVAL

I have reviewed these drawings and understand the details of the design and the CARTIER KITCHENS specifications.

Signature _____

Date _____

Note: This drawing is an artistic interpretation of the general appearance of the design. It is not meant to be an exact rendition.

SPECTRUM KITCHEN and BATH
DESIGN

DCR #39 DV2 - NEWINGTON - OPT. CHEF'S



Designed: 2021-09-29
Printed: 2021-09-29

All

Drawing #: 1

DS JVB DS PTB