

SC(B)301 | ALITO Collection



Wall Mount

A very attractive exhaust fan, the SC(B)301 is the perfect balance of substance and style. The arched glass canopy frames a classic design giving it a modern appeal. The hood features a three-speed digital control panel. Two LED lights, two mesh or baffle filters and a quiet, efficient motor. Fitted with a time-delay OFF feature up to nine minutes.



Green Features



3 Speed Push Button Control Panel



Long-Lasting LED Lights



Time-Delay OFF Feature



Grease Cup

Model	Colour	Ducting	Filters	Size	CFM
SC30130	Stainless Steel	6"	Mesh	30"	300
SC30136	Stainless Steel	6"	Mesh	36"	300
SCB30130	Stainless Steel	6"	Baffle	30"	300
SCB30136	Stainless Steel	6"	Baffle	36"	300

Cyclone Range Hoods Inc.



1361 Huntingwood Drive, Unit 16. Toronto, ON. M1S 3J1. Canada.  
Toll Free: 1-888-293-5662 Tel: (416) 293-0933 Fax: (416) 293-4793 Website: [www.CycloneRangeHoods.com](http://www.CycloneRangeHoods.com)

SC(B)301 | ALITO Collection



Features

- Wall mount range hood
- 6” round duct adapter
- Non-stick aluminum fan blades
- 3 speed push button control
- 2 LED lights (2 x 1.4W, 4000K)
- Quick release aluminum mesh filters
- Standard chimney fits up to 9 ft. ceiling
- Up to 9 minutes time-delay OFF feature
- Plug-in connection

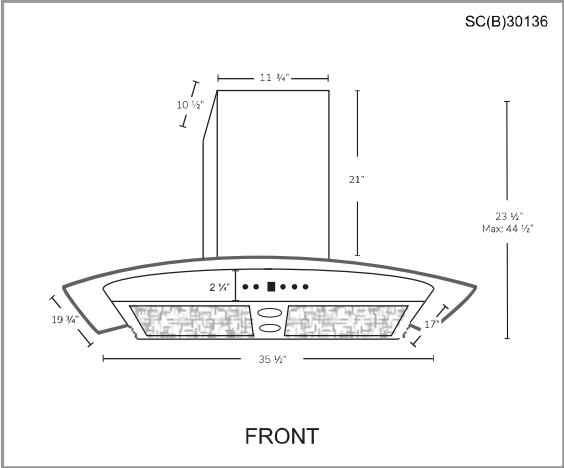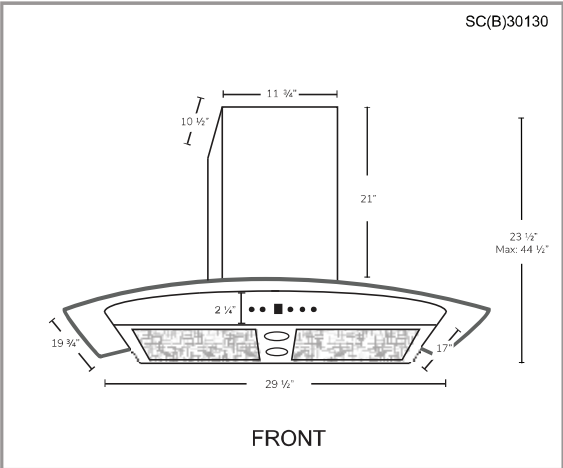

Options

- Filters:
  - SC301 - Quick Release Aluminum Mesh Filters
  - SCB301 - Quick Release Stainless Steel Baffle Filters
- Chimney Flues:
  - B1.CH16 - short (7'-8' ceilings)
  - B1.CH22 - standard (8'-9' ceilings)
  - B1.CH32 - extended (9'-11' ceilings)
- Widths: 30", 36"

Specifications

- |                                      |                                |   |
|--------------------------------------|--------------------------------|---|
| ▪ Air Flow Volume: 300 CFM           | ▪ Current: 2.5 Amps            | ▪ Finishes: Stainless Steel                 |
| ▪ Electrical Connection: 120 V/60 Hz | ▪ Fan Speed: 1350 RPM          | ▪ Ducting: 6" Round                         |
| ▪ Power Consumption: 300 Watts       | ▪ Fan Type: Centrifugal Blower | ▪ Noise Level: Min. 2 Sones<br>Max. 4 Sones |



Toronto ▪ Vancouver ▪ Boston  
www.CycloneRangeHoods.com