


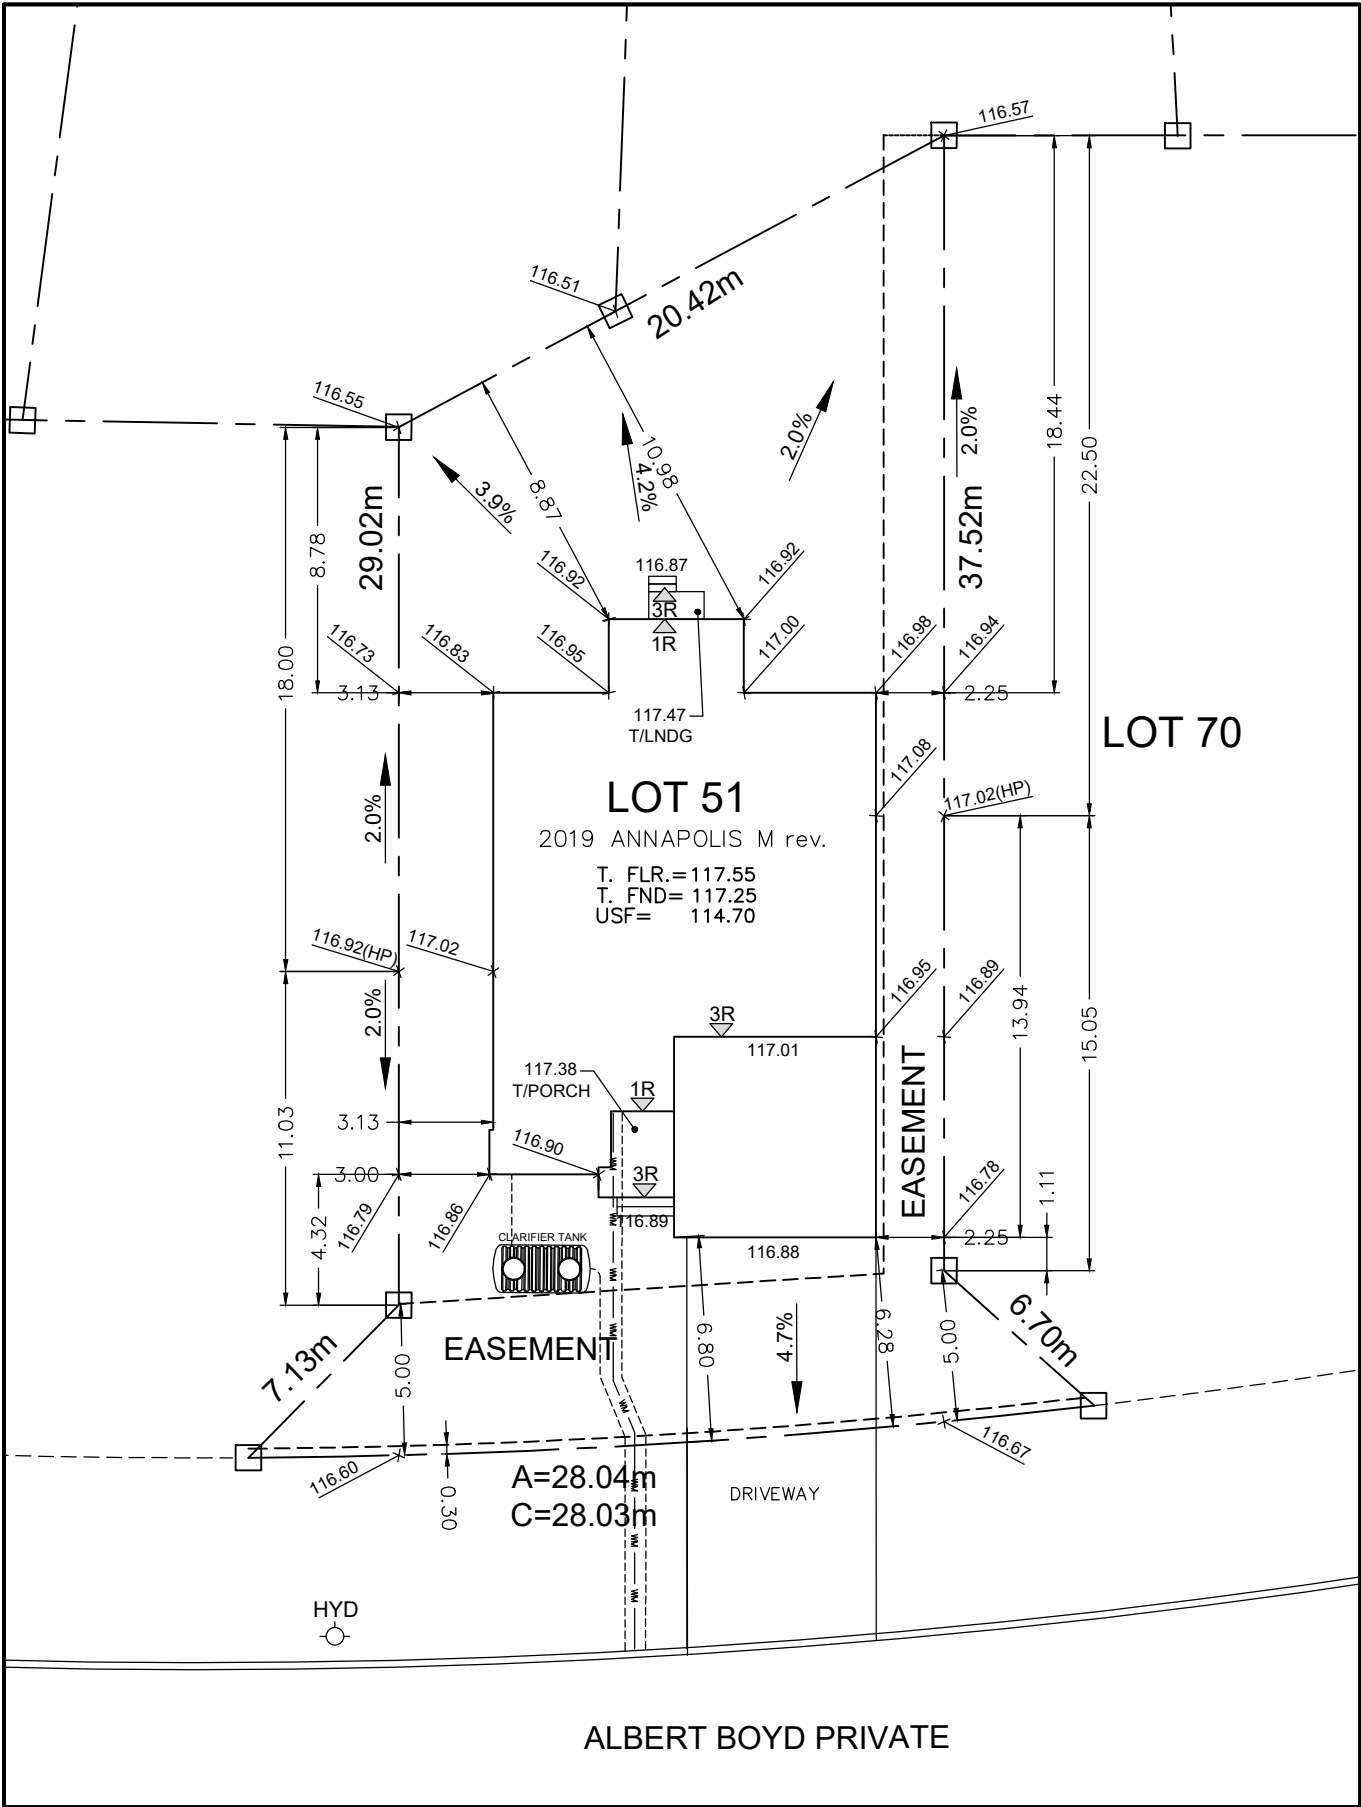

Owner/Applicant DCR/PHOENIX HOMES Telephone # <u>723-9227</u> Plan # <u>4M-</u> Project name:<u>DIAMONDVIEW ESTATES</u> Civic Address:<u>521 ALBERT BOYD PRIVATE</u> House model: <u>2019 ANNAPOLIS M</u>		 LOT 2-51 SITE/GRADING PLAN DIAMONDVIEW ESTATES	
Bldg. Ht. _____ m Lot coverage _____ % Scale <u>1:250</u>		INDIVIDUAL LOT GRADING REVIEW SUMMARY FOR SITED HOUSE AS COMPARED WITH OVERALL SUBDIVISION PLAN	
CHECKED/APPROVED BY: T.L.MAK ENG. MAR. 22/22		NOTE: THIS PLAN IS NOT A SURVEY PLAN OR SUBDIVISION PLAN WITHIN THE MEANING OF PLANNING ACT. THIS PLAN IS FOR REFERENCE ONLY AND IS PRELIMINARY IN NATURE, ALL DIMENSIONS SHOWN ARE APPROXIMATE. E.O&E.	