


DIAMONDVIEW ESTATES 2
LOT #18
MODEL - ANNAPOLIS (509)

MOUNTING HEIGHT - 96

CABINETS -
HARDWARE -
STANDARD WHITE INTERIOR
METAL DRAWER BOX
4 PCS - 5/8" KICK - FIN. BOTH ENDS
2 PCS - 90 DEG. CORNER MOULD
1 PCS - T-MOULD
5 PCS - FLAT SHOW MOULDING

42" H UPPERS @ 18" ABOVE COUNTER
LIGHT VALANCE / CROWN MOULDING

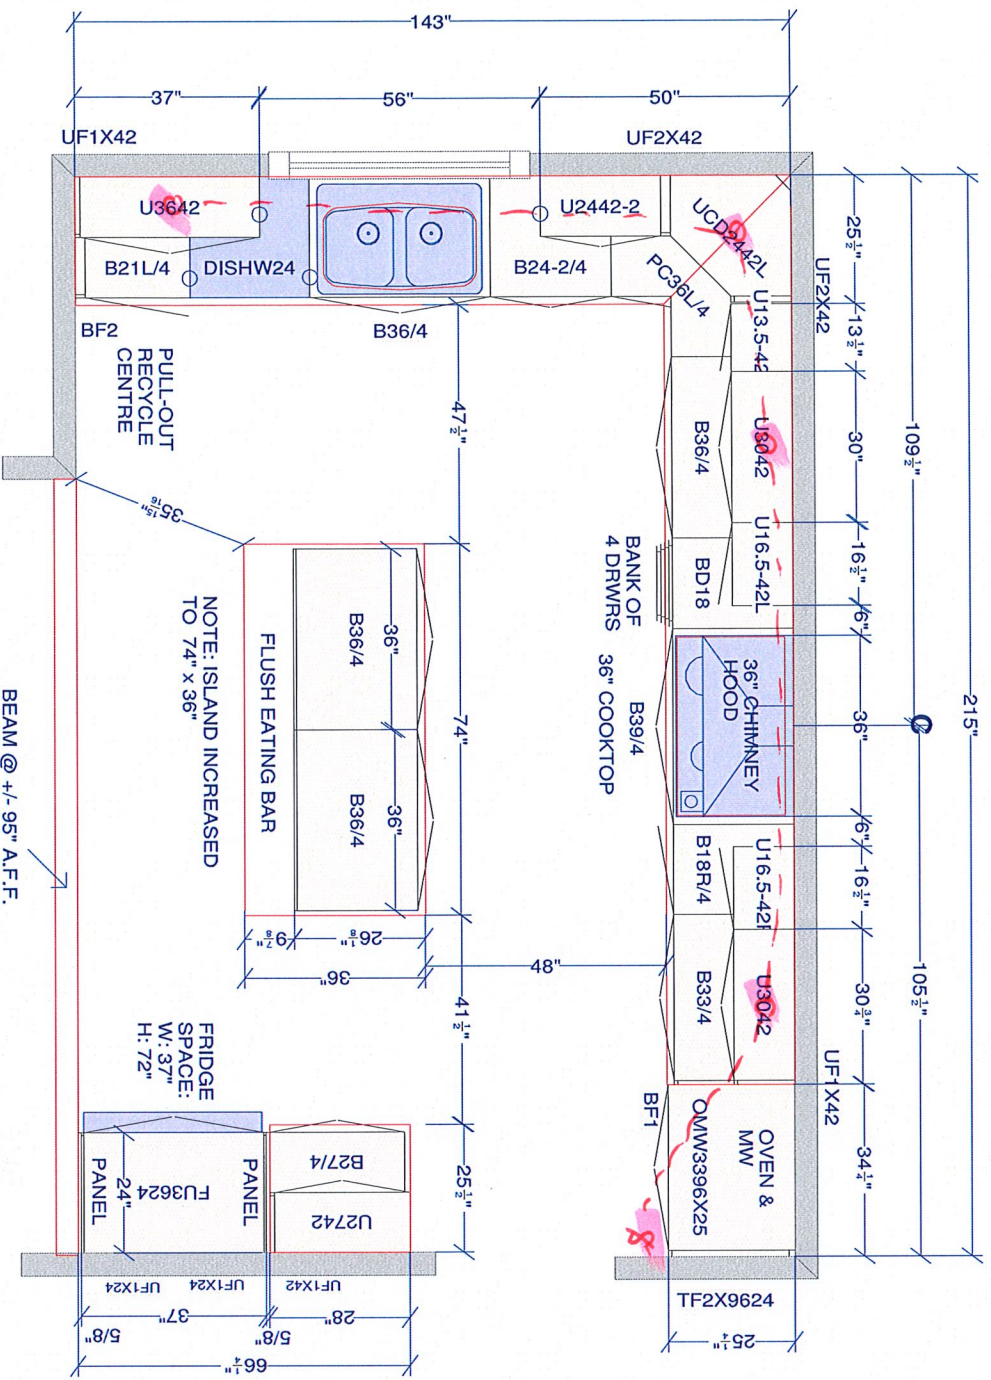

I have reviewed these drawings and understand the details of the design and the CARTIER KITCHENS specifications.

Signature _____

Date _____

All dimensions-size designations given are subject to verification on job site and adjustment to fit job conditions.




This is an original design and must not be released or copied unless applicable fee has been paid or job order placed.

SPECTRUM KITCHEN and BATH

DCR #18 DIAMONDVIEW ESTATES 2 - ANAPOLIS KITCHEN.kit

AIII

Drawing #: 1	No Scale.
--------------	-----------

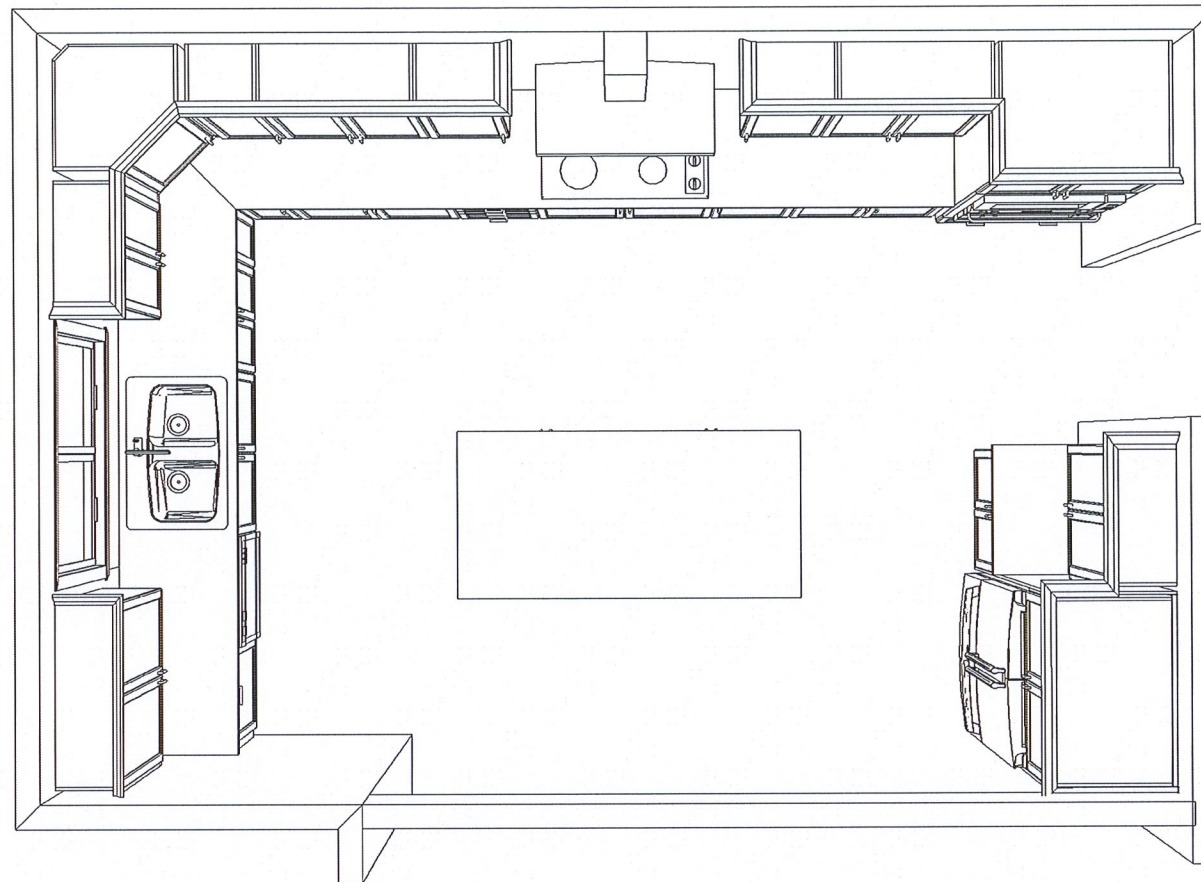

KITCHEN - TOP VIEW

CUSTOMER APPROVAL

I have reviewed these drawings and understand the details of the design and the CARTIER KITCHENS specifications.

Signature _____

Date _____

Note: This drawing is an artistic interpretation of the general appearance of the design. It is not meant to be an exact rendition.

SPECTRUM KITCHEN and BATH
DESIGN




Designed: 2021-10-07
Printed: 2021-10-07

DCR #18 DIAMONDDVIEW ESTATES 2 -

All

Drawing #: 1

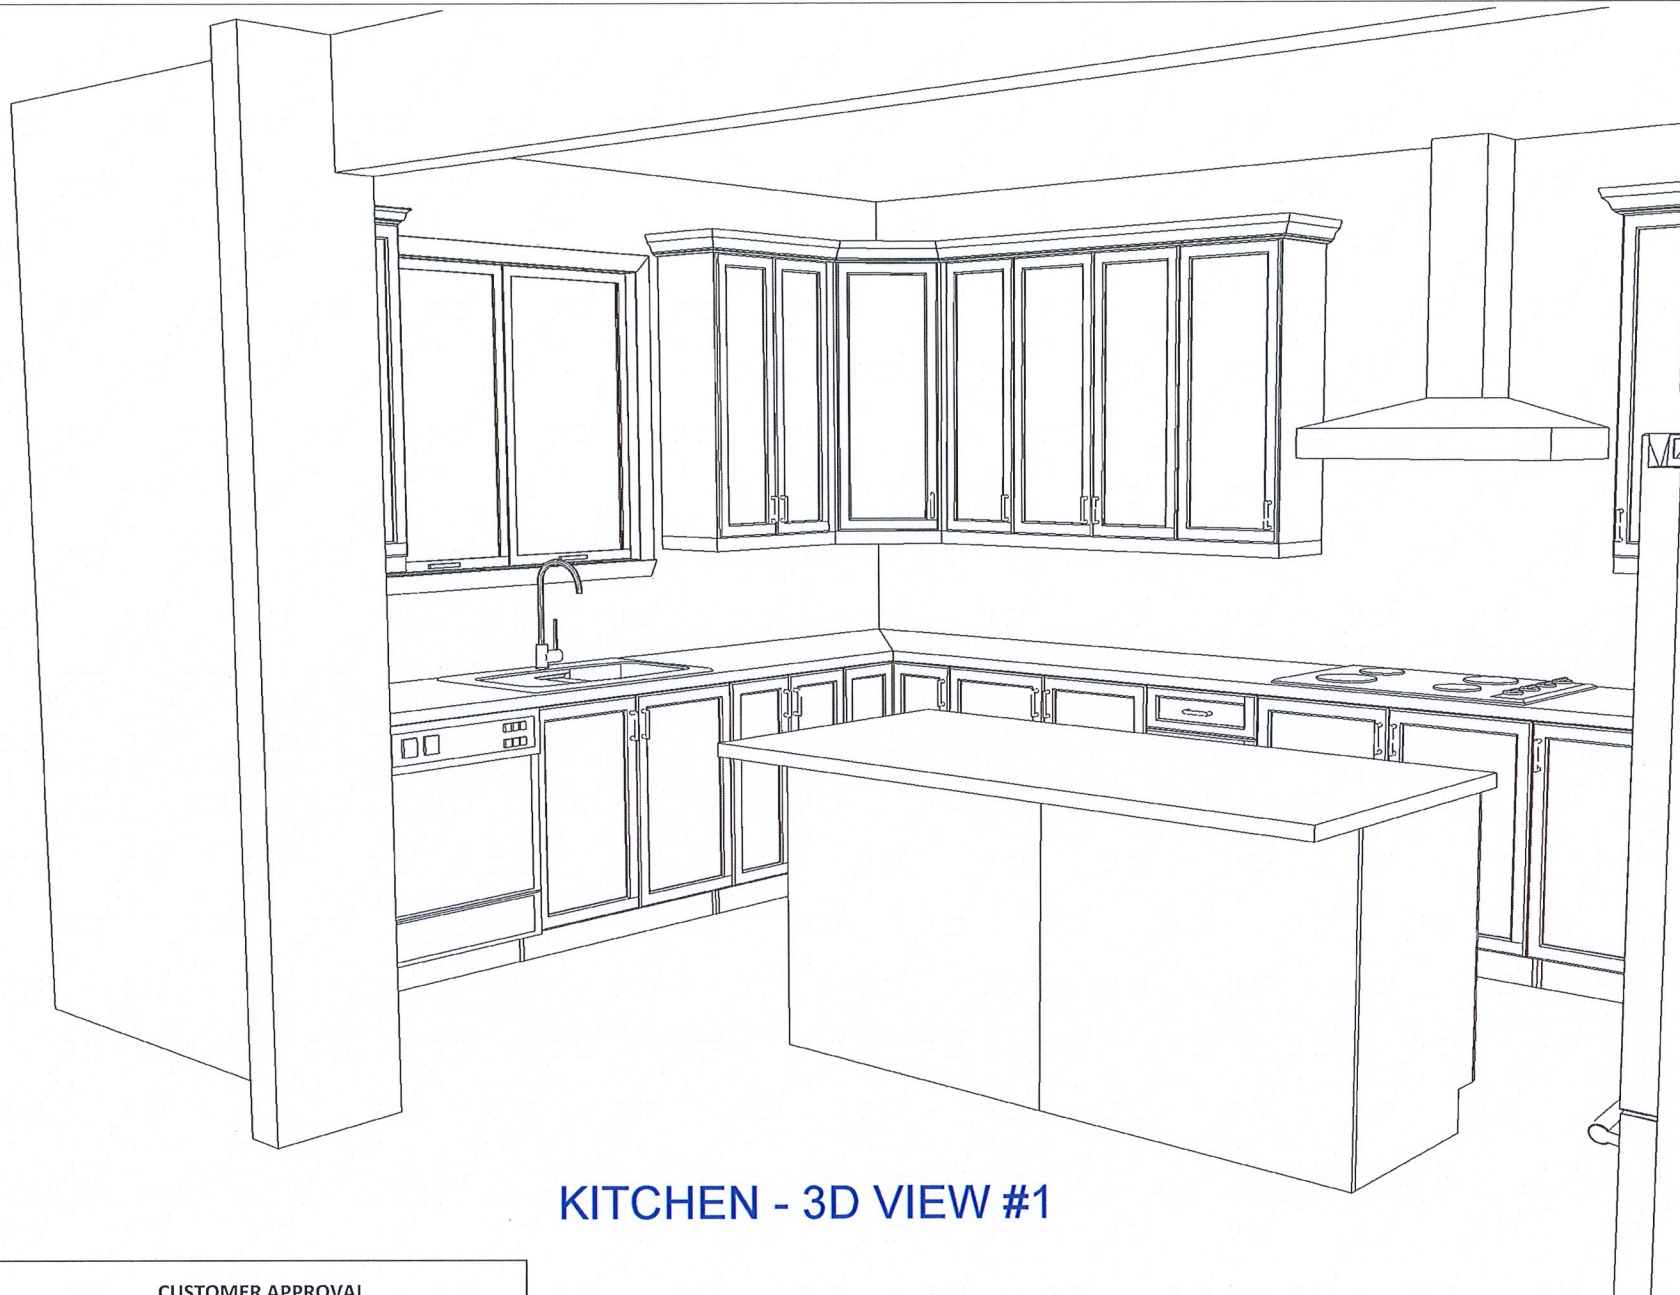

KITCHEN - 3D VIEW #1

CUSTOMER APPROVAL

I have reviewed these drawings and understand the details of the design and the CARTIER KITCHENS specifications.

Signature _____

Date _____

Note: This drawing is an artistic interpretation of the general appearance of the design. It is not meant to be an exact rendition.

SPECTRUM KITCHEN and BATH
DESIGN




Designed: 2021-10-07
Printed: 2021-10-07

DCR #18 DIAMONDDVIEW ESTATES 2 -

All

Drawing #: 1

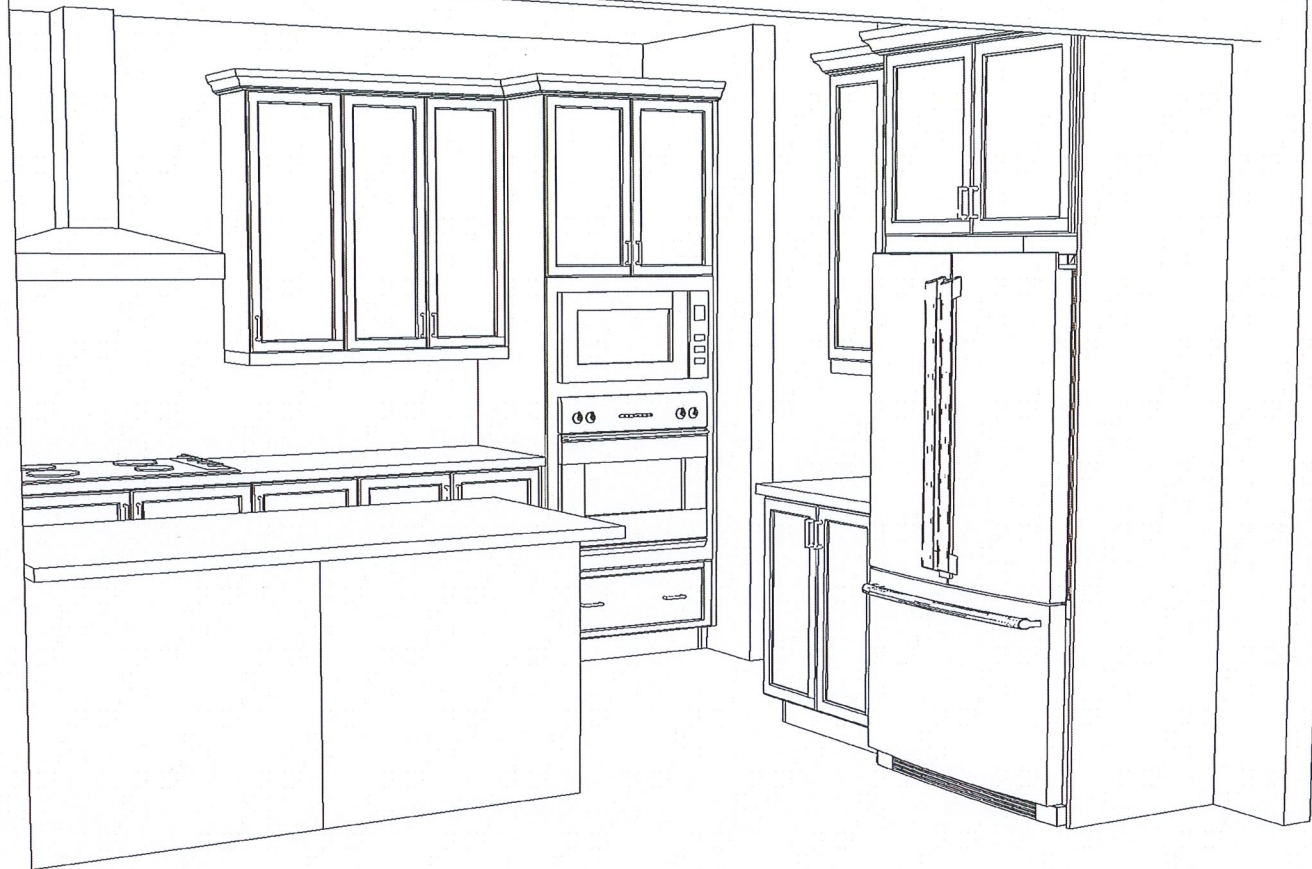

KITCEHN- 3D VIEW #2

CUSTOMER APPROVAL

I have reviewed these drawings and understand the details of the design and the CARTIER KITCHENS specifications.

Signature _____

Date _____

Note: This drawing is an artistic interpretation of the general appearance of the design. It is not meant to be an exact rendition.

SPECTRUM KITCHEN and BATH DESIGN




Designed: 2021-10-07
Printed: 2021-10-07

DCR #18 DIAMONDDVIEW ESTATES 2 -

All

Drawing #: 1

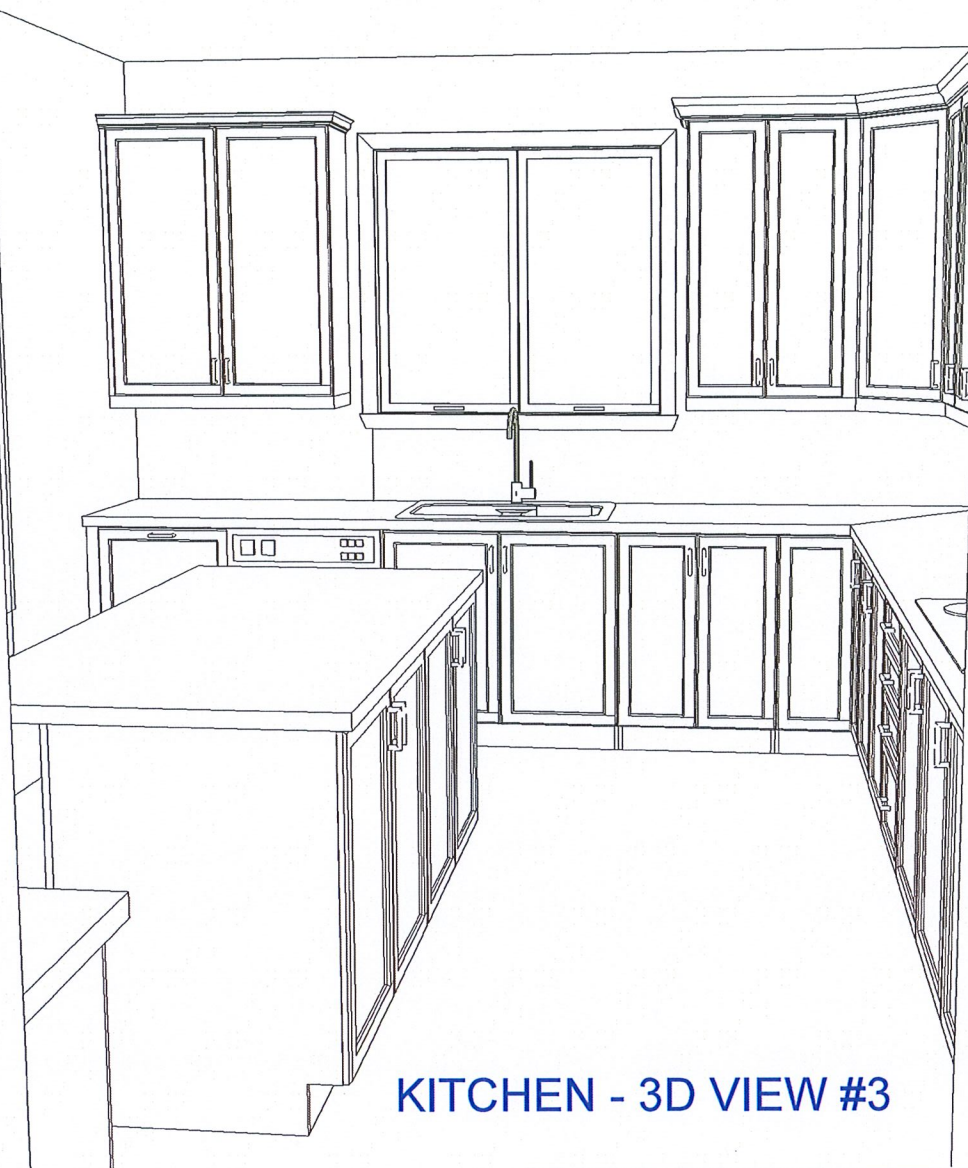

KITCHEN - 3D VIEW #3

CUSTOMER APPROVAL

I have reviewed these drawings and understand the details of the design and the CARTIER KITCHENS specifications.

Signature _____


Date _____

Note: This drawing is an artistic interpretation of the general appearance of the design. It is not meant to be an exact rendition.

SPECTRUM KITCHEN and BATH
DESIGN



Designed: 2021-10-07
Printed: 2021-10-07

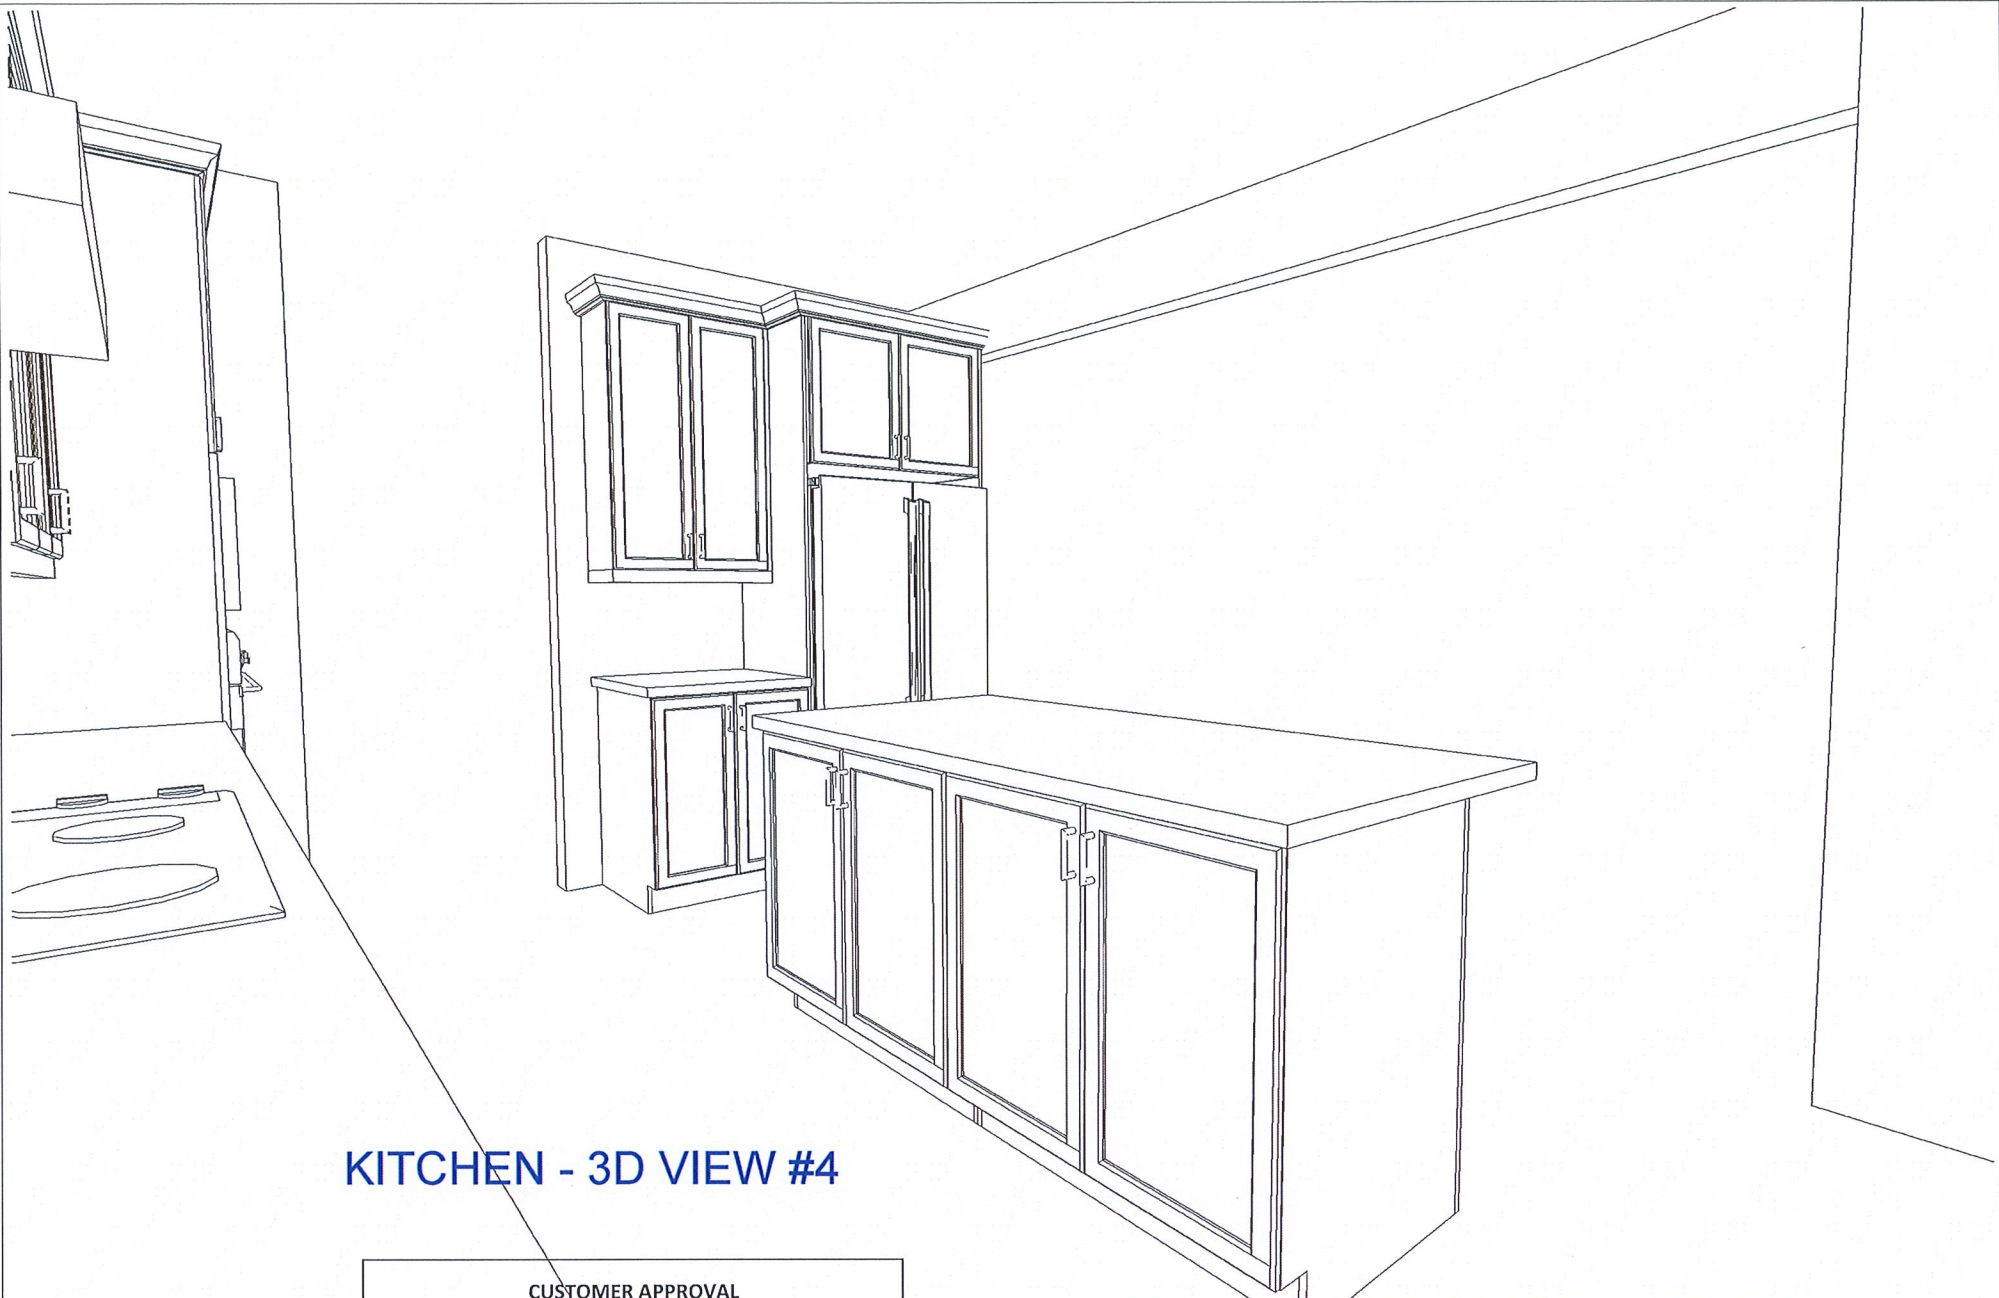

KITCHEN - 3D VIEW #4

CUSTOMER APPROVAL

I have reviewed these drawings and understand the details of the design and the CARTIER KITCHENS specifications.

Signature _____

Date _____

Note: This drawing is an artistic interpretation of the general appearance of the design. It is not meant to be an exact rendition.

SPECTRUM KITCHEN and BATH
DESIGN




Designed: 2021-10-07
Printed: 2021-10-07

DCR #18 DIAMONDDVIEW ESTATES 2 -

All

Drawing #: 1

SINK WALL ELEVATION

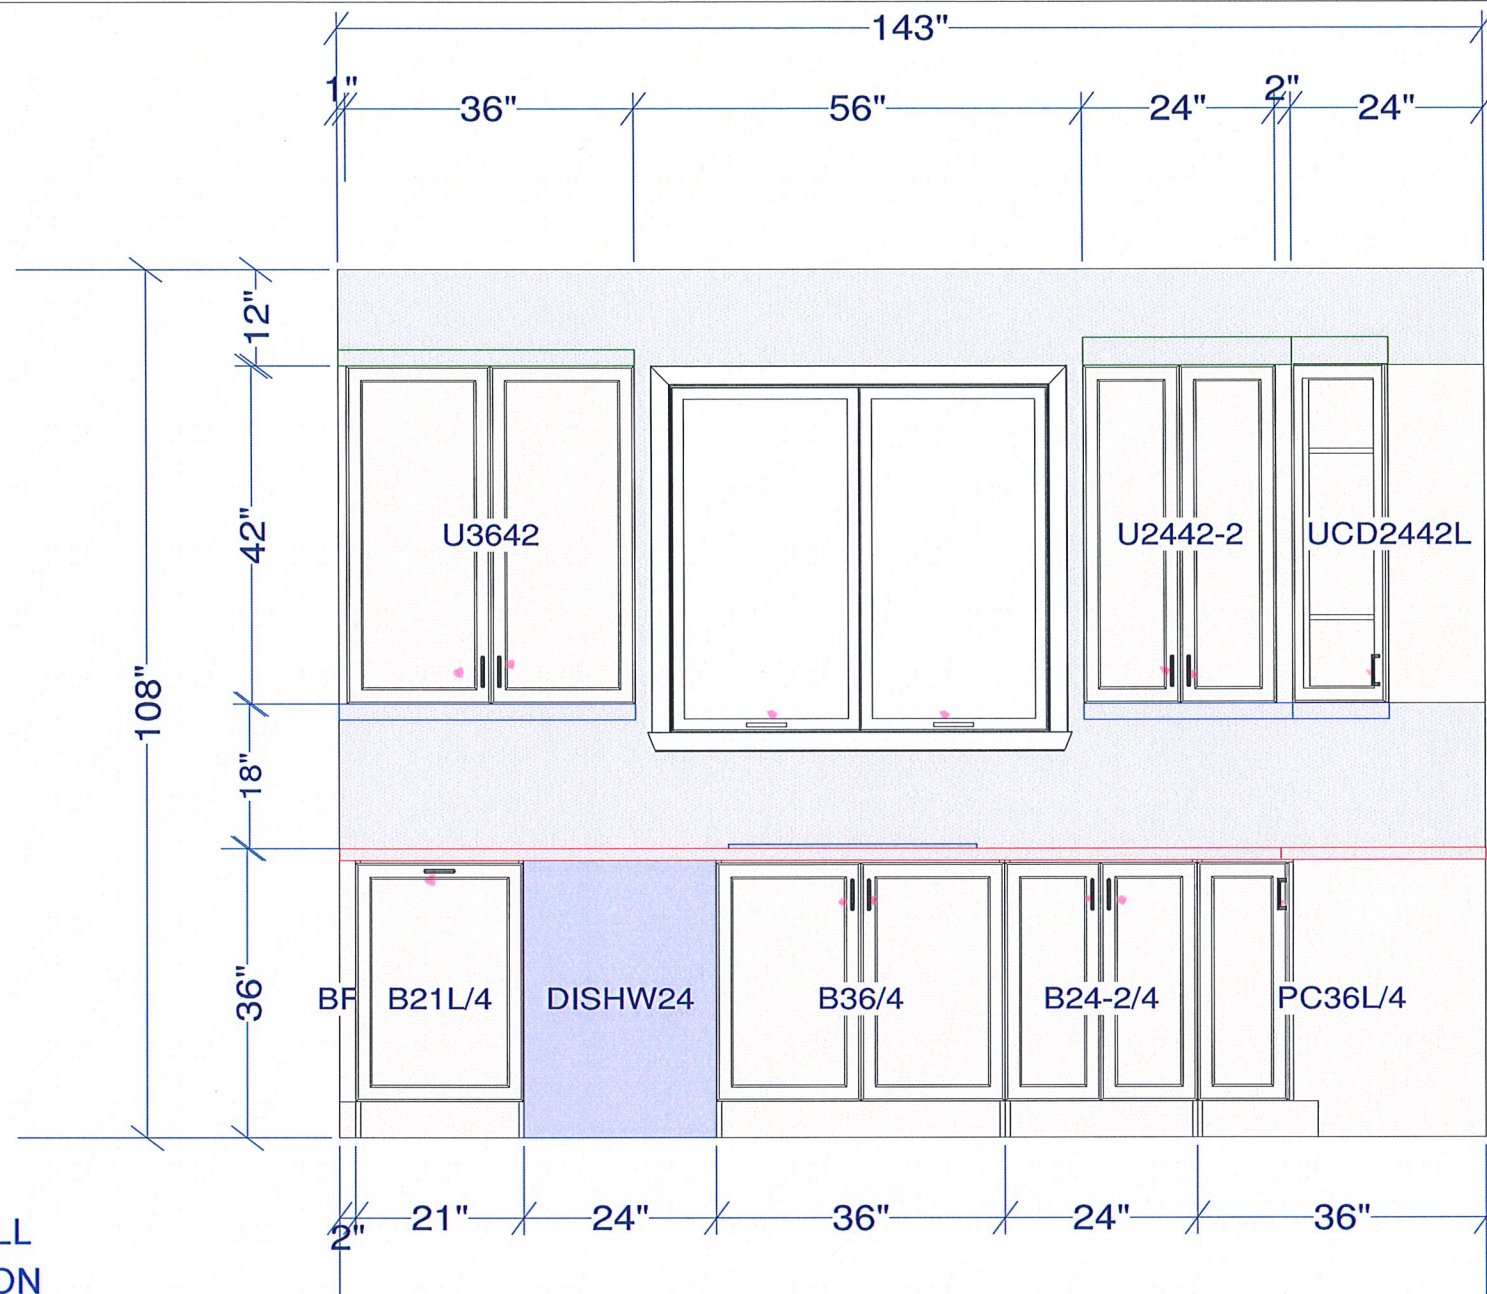

CUSTOMER APPROVAL

I have reviewed these drawings and understand the details of the design and the CARTIER KITCHENS specifications.

Signature _____

Date _____

All dimensions .size designations given are subject to verification on job site and adjustment to fit job conditions.

SPECTRUM KITCHEN and BATH DESIGN

DCR #18 DIAMONDVIEW ESTATES 2 - ANAPOLIS KITCHEN .kit




This is an original design and must not be released or copied unless applicable fee has been paid or job order placed.

DRAWN BY: LORI DISAVERIO, B.I.D

Designed: 2021-10-07
Printed: 2021-10-07

Drawing #: 1 No Scale.

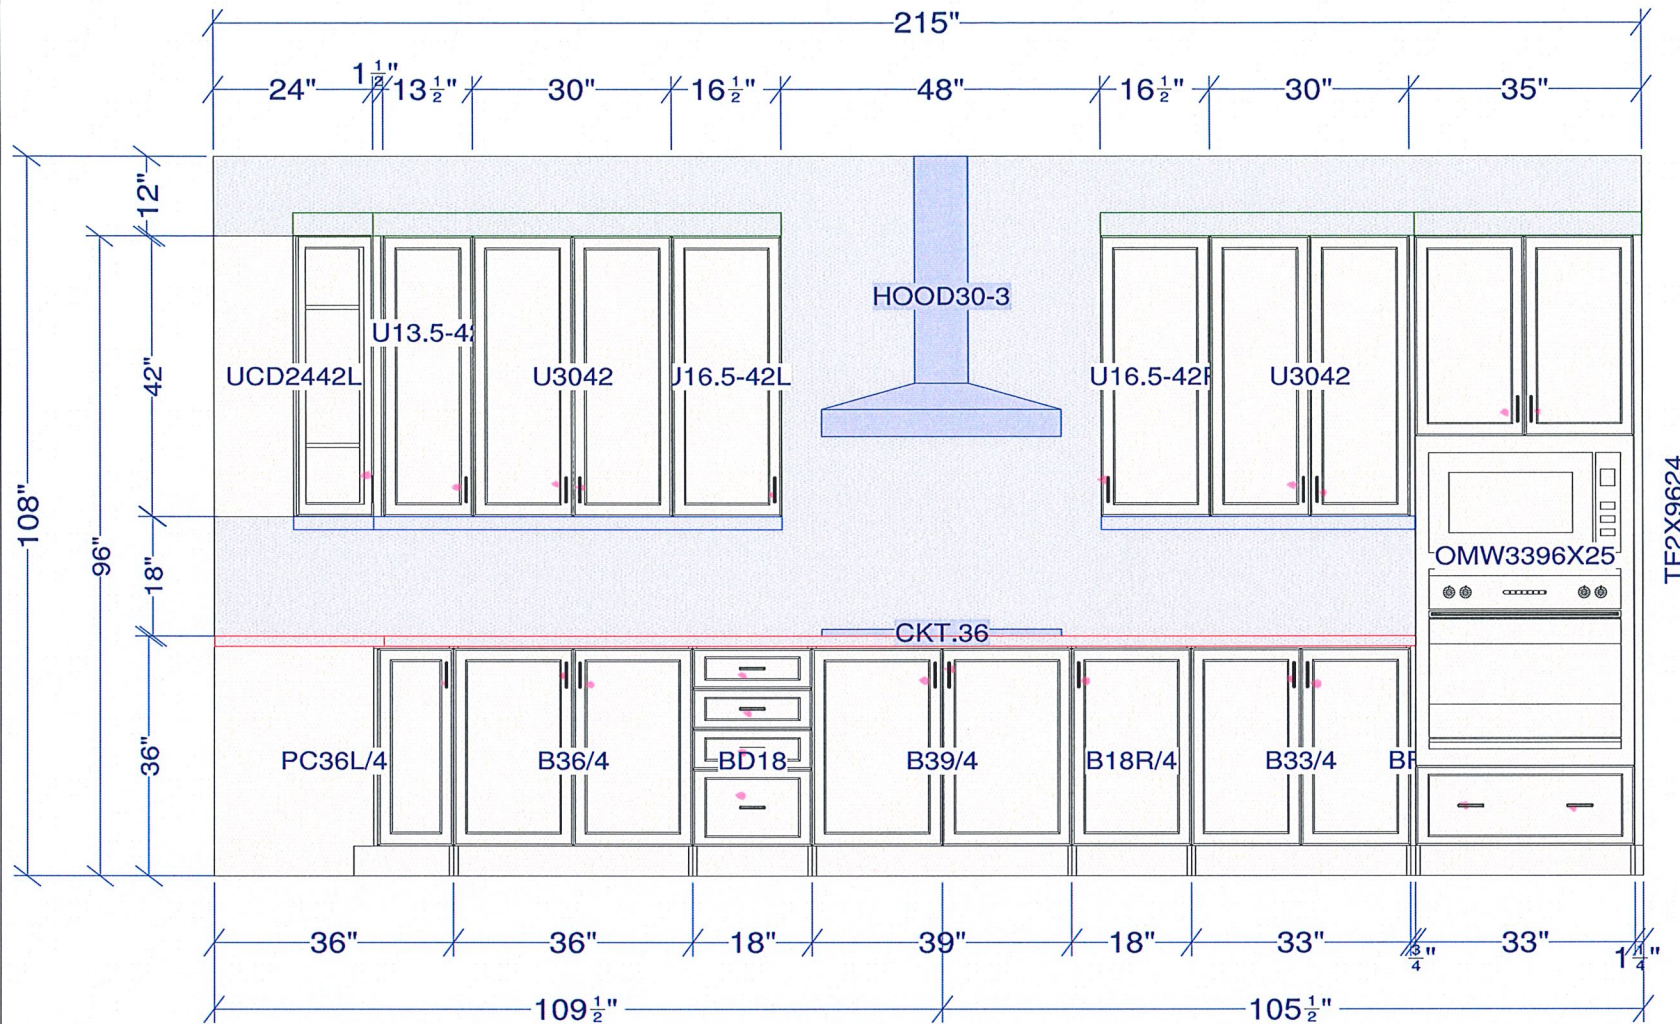

COOKTOP / OVEN WALL ELEVATION

CUSTOMER APPROVAL

I have reviewed these drawings and understand the details of the design and the CARTIER KITCHENS specifications.

Signature_____

Date_____

All dimensions ,size designations given are subject to verification on job site and adjustment to fit job conditions.

SPECTRUM KITCHEN and BATH DESIGN

DCR #18 DIAMONDVIEW ESTATES 2 - ANAPOLIS KITCHEN .kit



This is an original design and must not be released or copied unless applicable fee has been paid or job order placed.


DRAWN BY: LORI DISAVERIO, B.I.D

E1 2

Designed: 2021-10-07
Printed: 2021-10-07

Drawing #: 1 | No Scale.

FRIDGE WALL ELEVATION

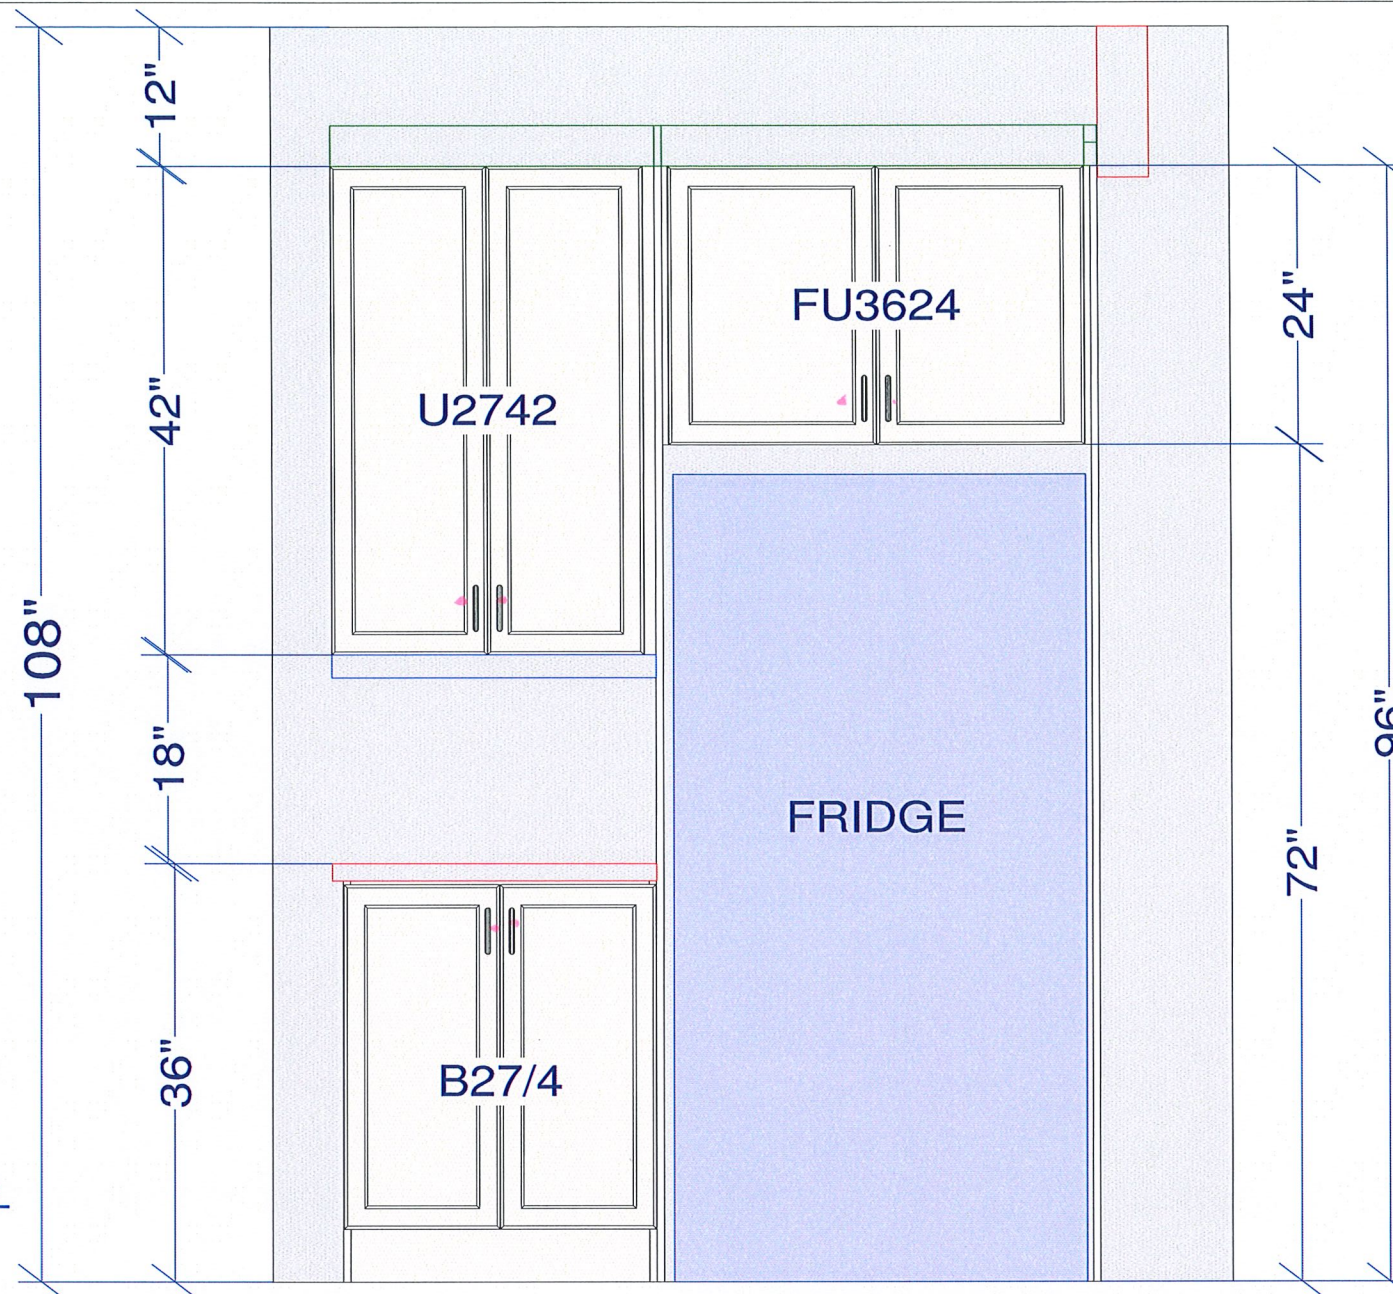

CUSTOMER APPROVAL
I have reviewed these drawings and understand the details of the design and the CARTIER KITCHENS specifications.

Signature _____

Date _____

All dimensions .size designations given are subject to verification on job site and adjustment to fit job conditions.

SPECTRUM KITCHEN and BATH DESIGN



This is an original design and must not be released or copied unless applicable fee has been paid or job order placed.


DRAWN BY: LORI DISAVERIO, B.I.D

Designed: 2021-10-07
Printed: 2021-10-07


DCR PHOENIX HOMES

MODEL - ANNAPOLIS (509)
VANITIES


LINE - 1 & 2
HARDWARE - STD & 1ST UPGRADE
STANDARD WHITE INTERIOR
METAL DRAWER BOX
5/8" TOE KICK

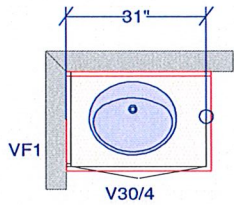


POWDER

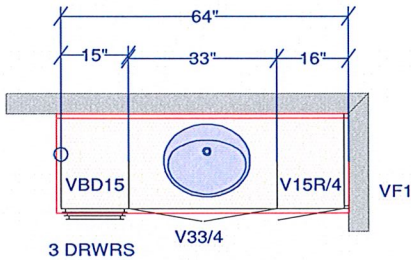

ENSUITE #2

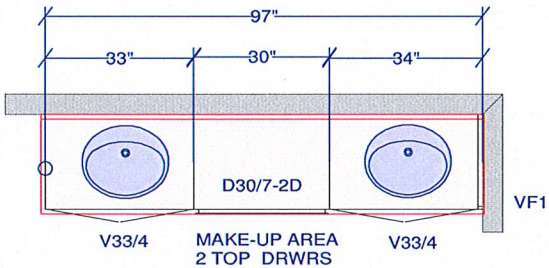

MASTER ENSUITE

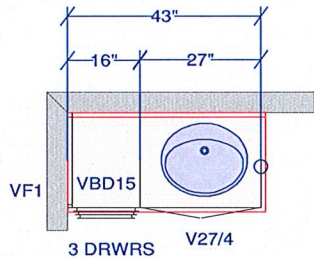


SHARED BATH
BDRM 3 & 4

All dimensions size designations given are subject to verification on job site and adjustment to fit job conditions.




This is an original design and must not be released or copied unless applicable fee has been paid or job order placed.


Designed: 2014-03-24
Printed: 2014-06-16

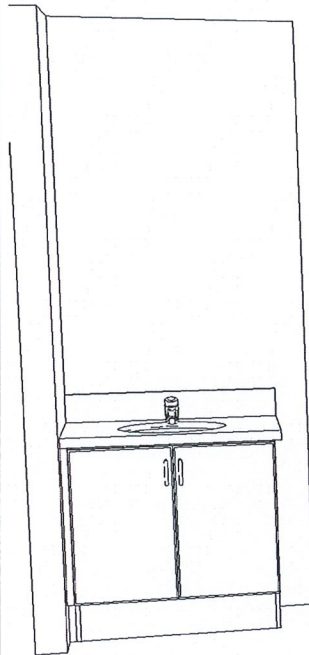


POWDER ROOM

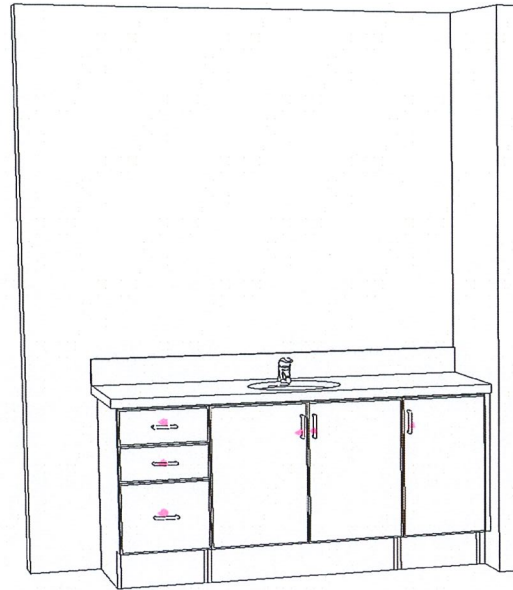

ENSUITE #2

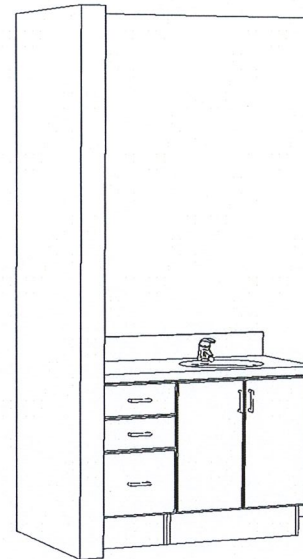

SHARED BATH

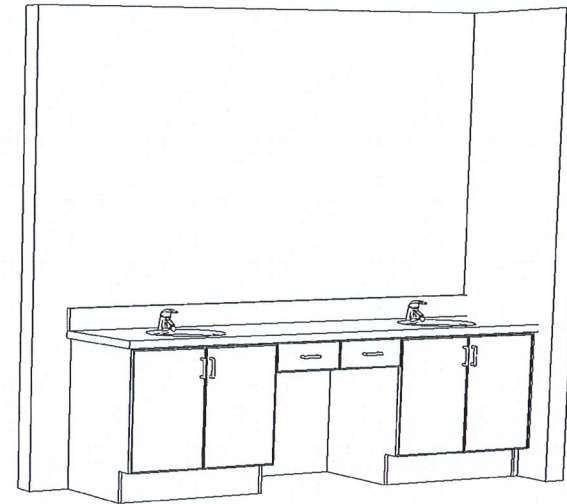

ENSUITE

Note: This drawing is an artistic interpretation of the general appearance of the design. It is not meant to be an exact rendition.

SPECTRUM KITCHEN and BATH DESIGN

509 Annapolis Van.kit



Designed: 2019-09-04
Printed: 2021-10-07

All

Drawing #: 1