


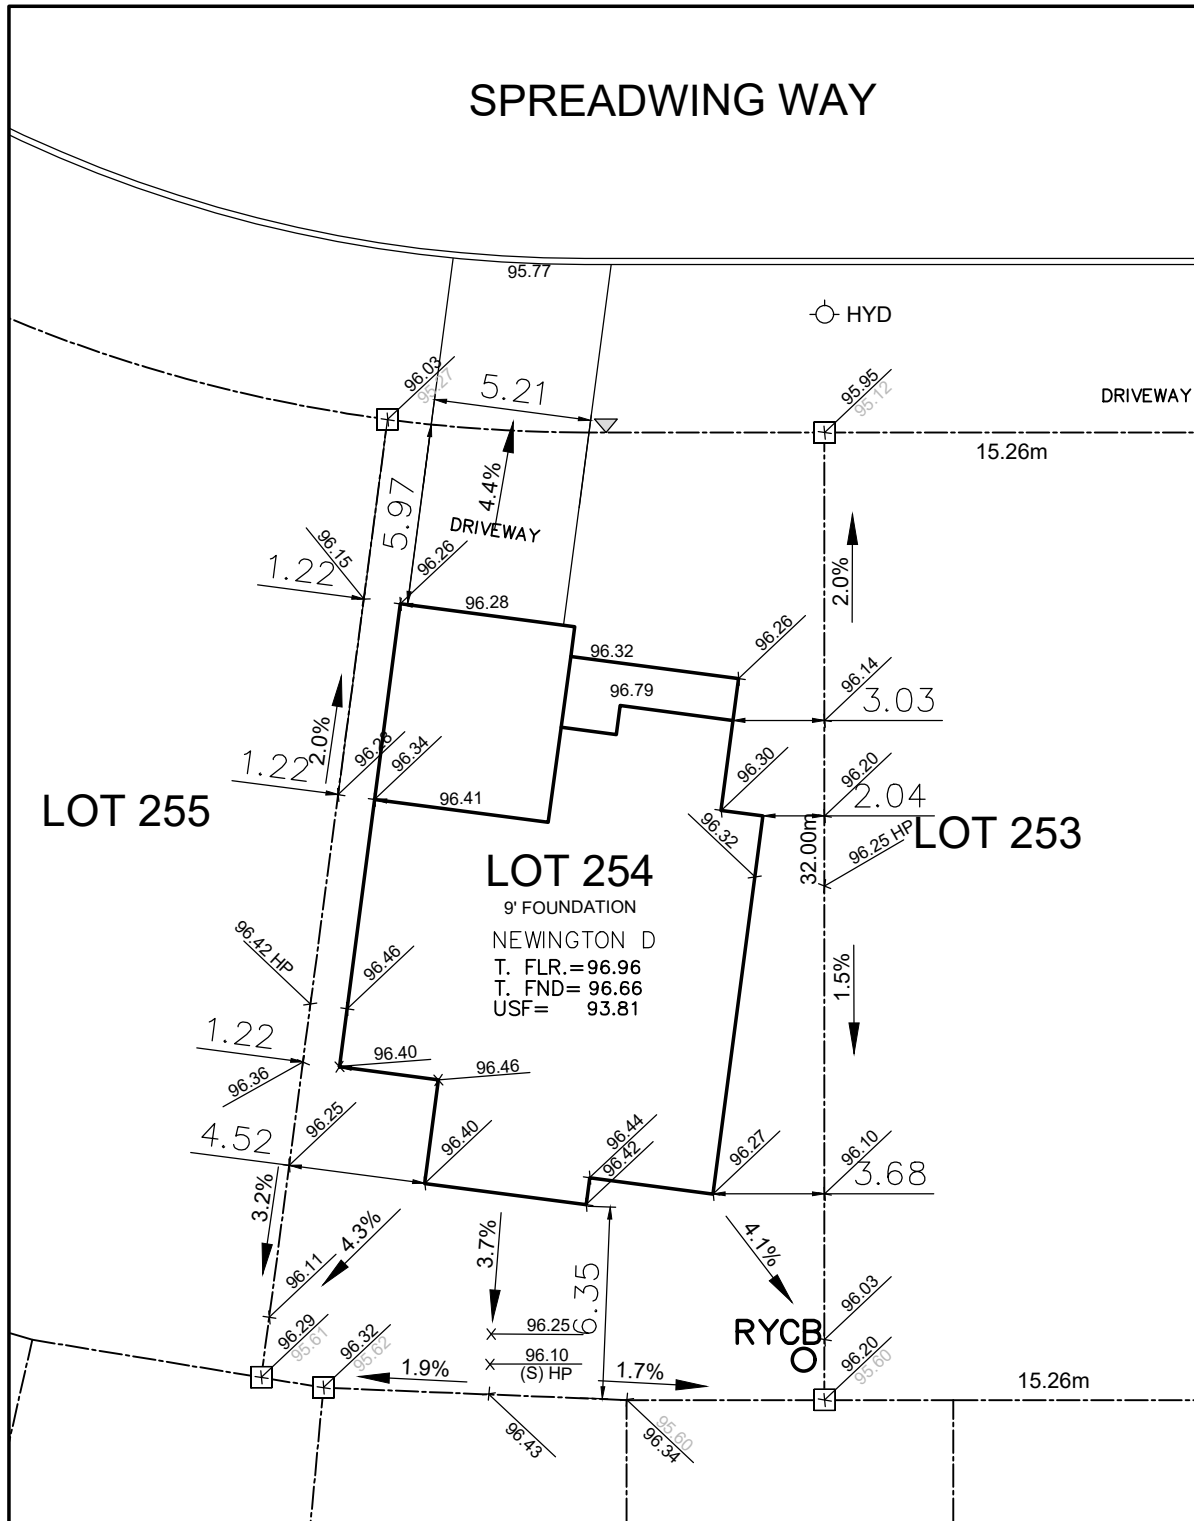

NOV 15, 2021  
TLM - DEC 3/21

NOTE: THIS PLAN IS NOT A SURVEY PLAN OR SUBDIVISION  
PLAN WITHIN THE MEANING OF PLANNING ACT.