


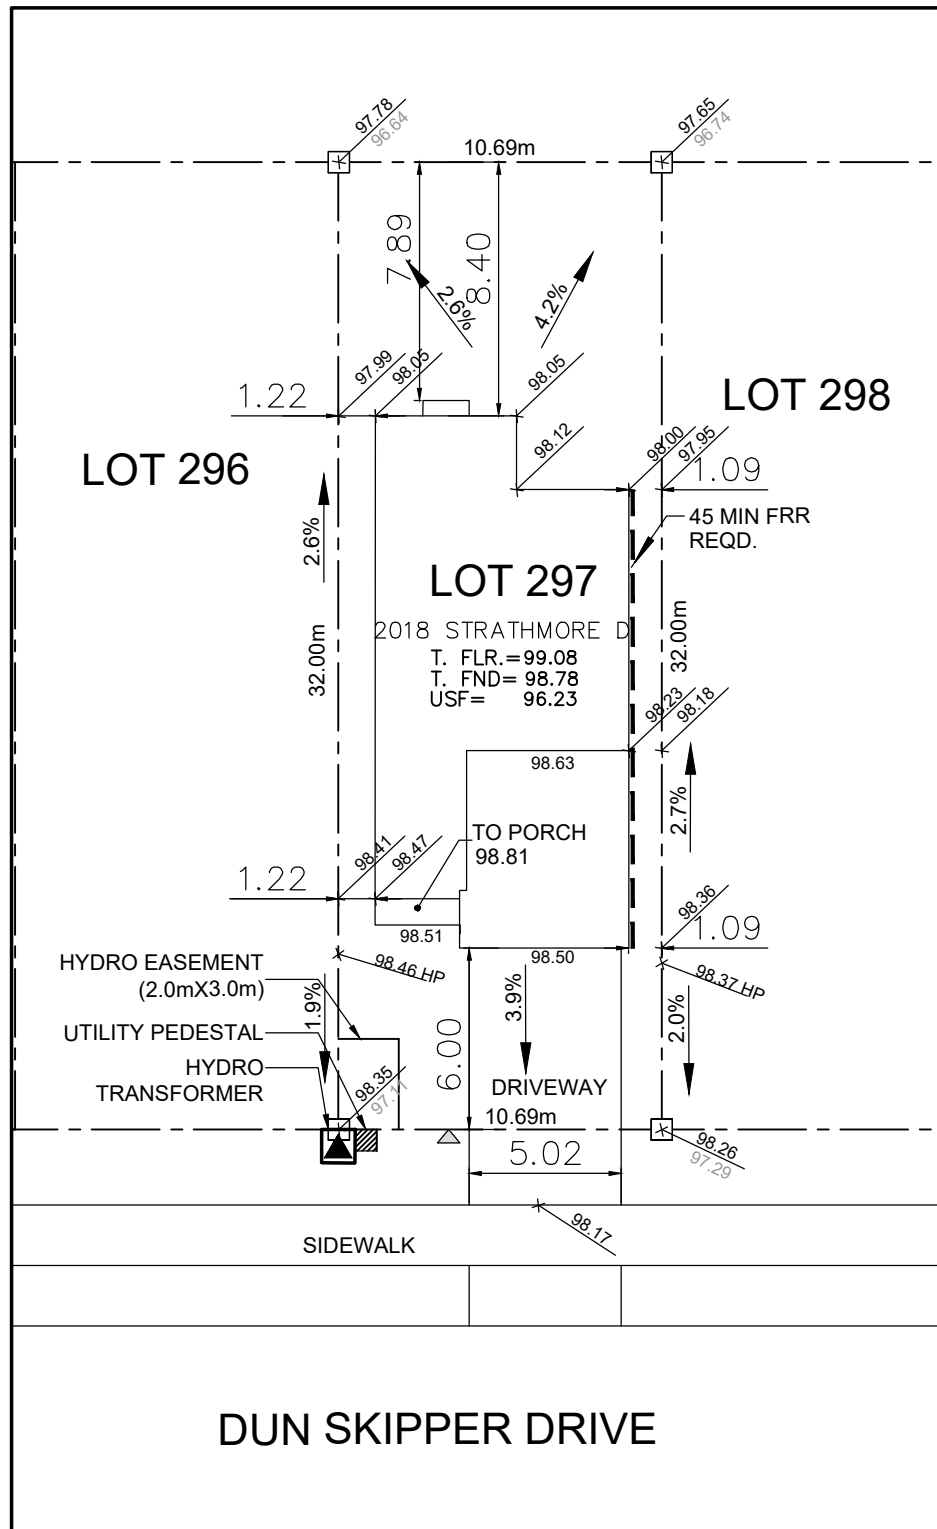

LOT 297 SITE/GRADING PLAN
PATHWAYS PHASE 2

R. INDIVIDUAL LOT GRADING REVIEW SUMMARY FOR SITED
D HOUSE AS COMPARED WITH OVERALL SUBDIVISION PLAN

NOTE: THIS PLAN IS NOT A SURVEY PLAN OR SUBDIVISION
PLAN WITHIN THE MEANING OF PLANNING ACT.