



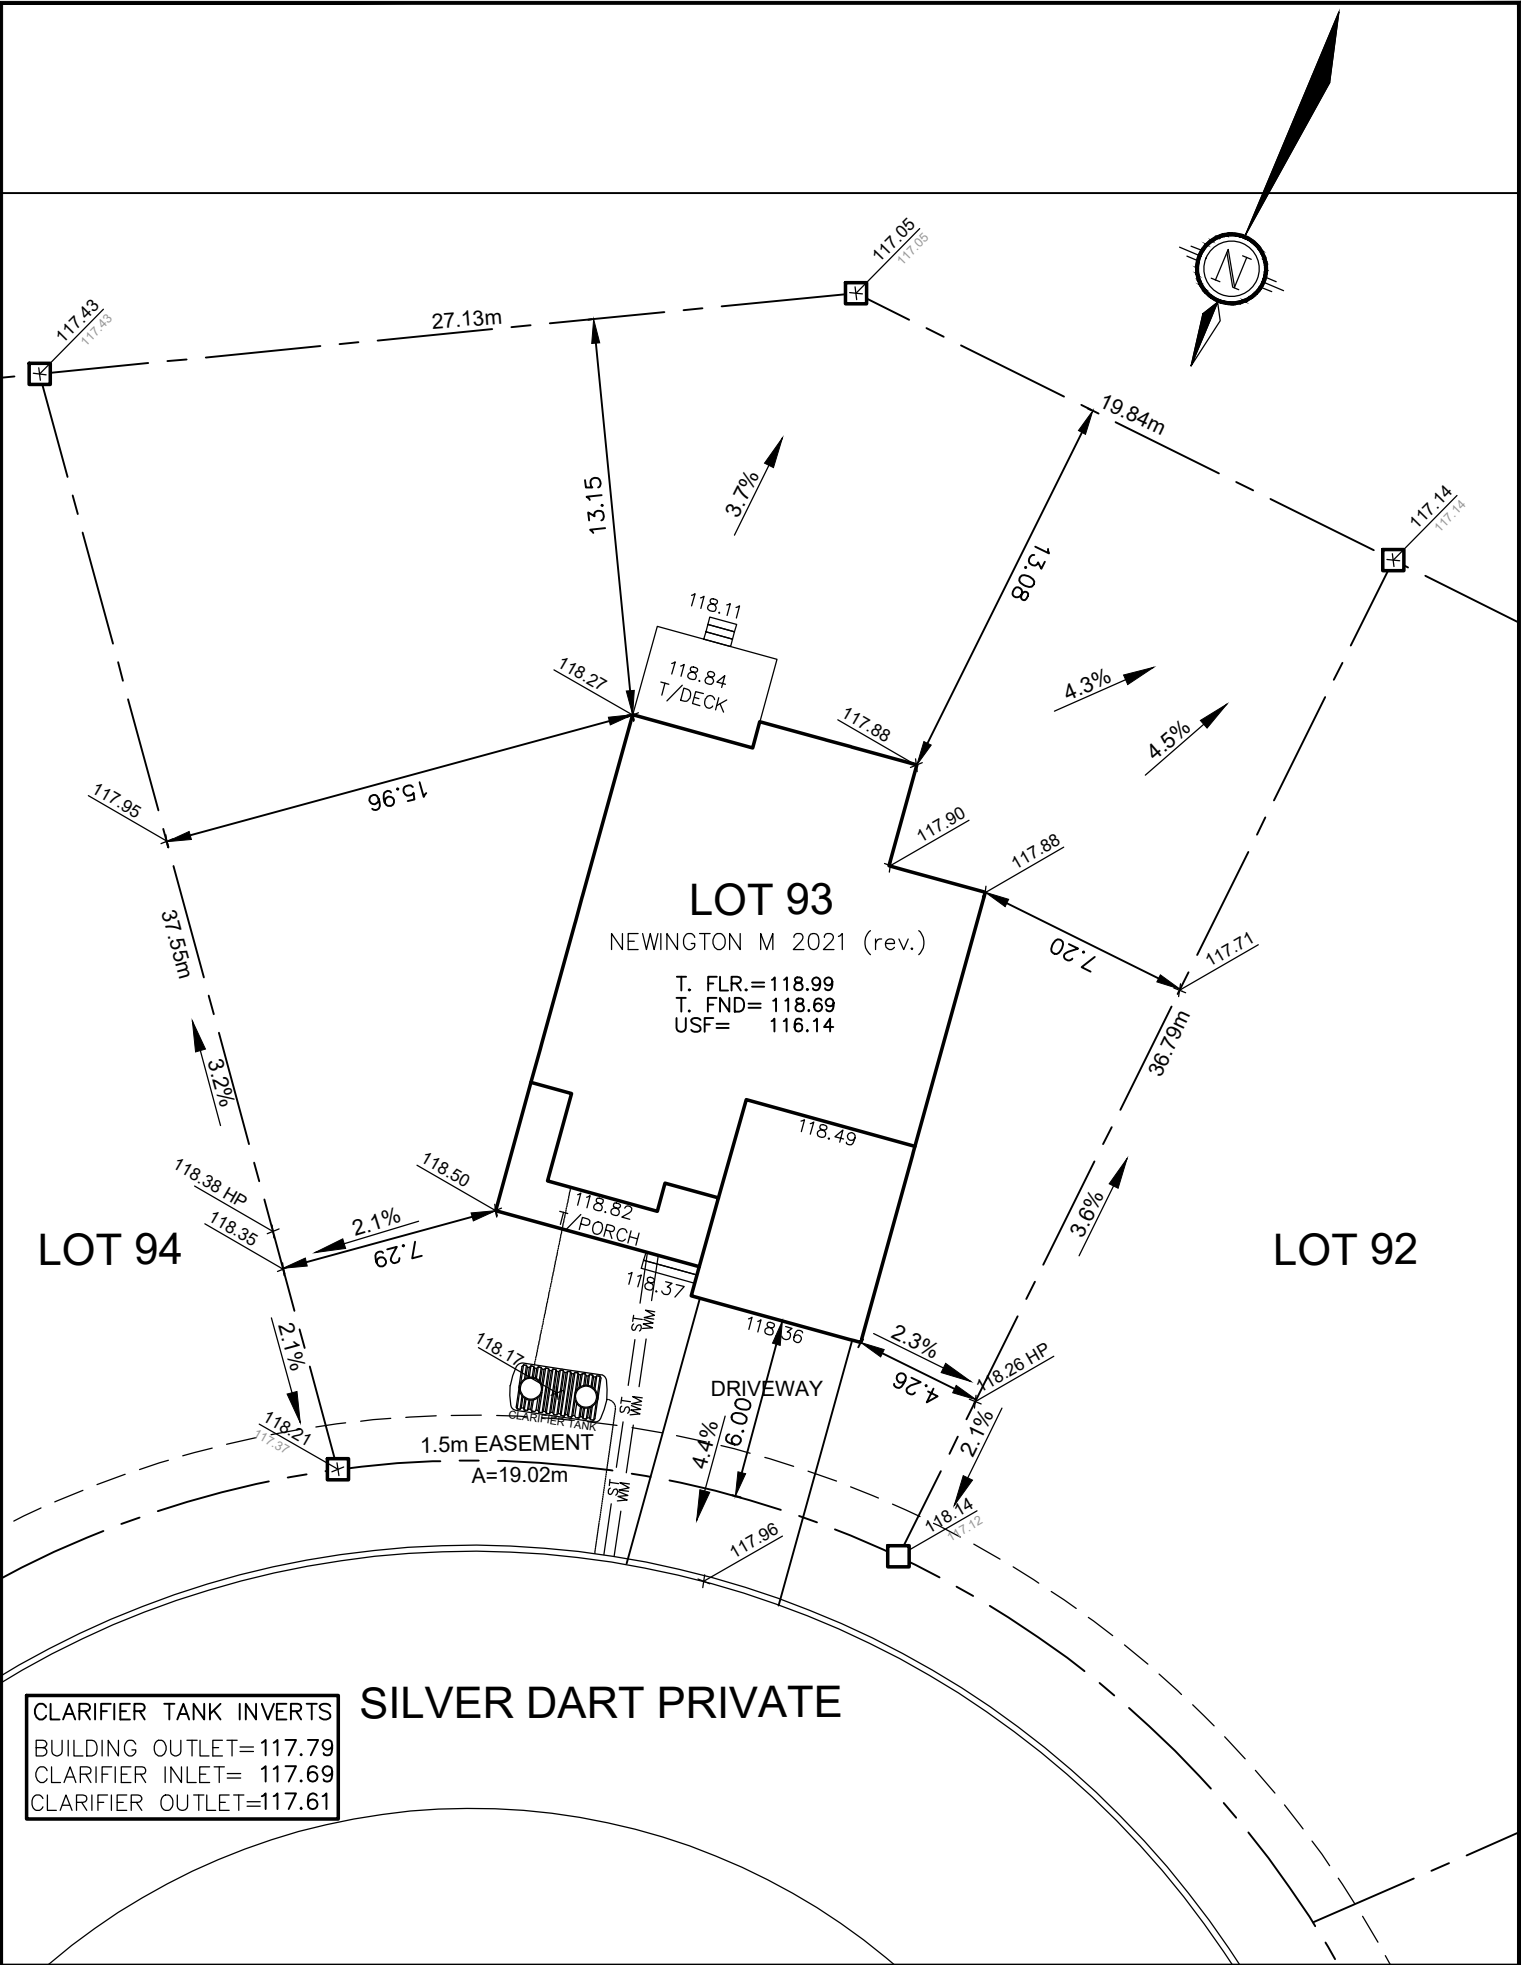

CLARIFIER TANK INVERTS
BUILDING OUTLET=117.79
CLARIFIER INLET= 117.69
CLARIFIER OUTLET=117.61

SILVER DART PRIVATE

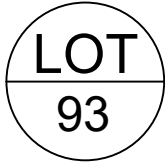

SITE/GRADING PLAN
DIAMONDVIEW PHASE 3

INDIVIDUAL LOT GRADING REVIEW SUMMARY FOR SITED
HOUSE AS COMPARED WITH OVERALL SUBDIVISION PLAN

NOTE: THIS PLAN IS NOT A SURVEY PLAN OR SUBDIVISION
PLAN WITHIN THE MEANING OF PLANNING ACT.
THIS PLAN IS FOR REFERENCE ONLY AND IS PRELIMINARY IN
NATURE, ALL DIMENSIONS SHOWN ARE APPROXIMATE. E.O&E.

Owner/Applicant
DCR/PHOENIX HOMES

Telephone # 723-9227
Plan # 4M-1593

Project name: DIAMONDVIEW
Civic Address: 204 SILVER DART PVT
House model: NEWINGTON M

Bldg. Ht. _____ **m**
Lot coverage _____ **%**
Scale _____
Sod Area _____ **m²**
Asphalt Area _____ **m²**

CHECKED/APPROVED BY: T.L.MAK ENG.