


DCR PHOENIX HOMES

HALO  
18 UNIT APARTMENT BUILDING  
MODEL - 103, 203, 303  
104, 204, 304 ( REVERSE)

KITCHEN / VANITIES  
MOUNTING HEIGHT - 84



REVISED: Jan 10, 2023

- CABINETS - CARTIER - LINE 1
- COUNTERTOPS - STOCK POST-FORMED LAMINATE
- HARDWARE - U1
- STANDARD WHITE INTERIOR
- METAL DRAWER BOX
- 2 PCS - 5/8" KICK - FIN. BOTH ENDS
- 2 PCS - 90 DEG. CORNER MOULD
- 1 PCS - T-MOULDING
- 6 PCS - FLAT MOULDING

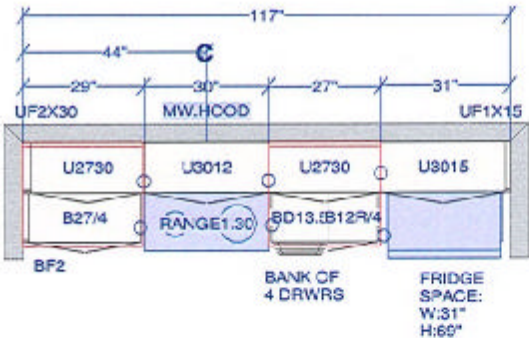


EXTERIOR FAN  
DUCT COVER

INTERIOR FAN  
DUCT COVER

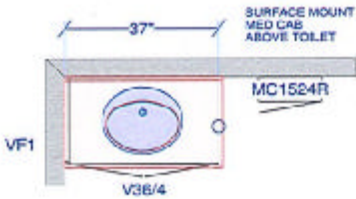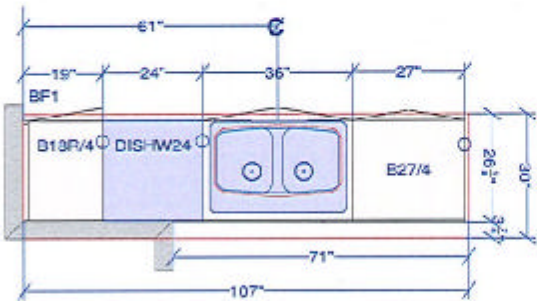

MAIN BATH

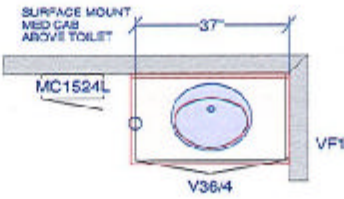

ENSUITE

|   |  |   |                                                |                        |
|---|--|---|------------------------------------------------|------------------------|
| All dimensions ,size designations given are subject to verification on job site and adjustment to fit job conditions. |  | This is an original design and must not be released or copied unless applicable fee has been paid or job order placed. | Designed: 2023-01-10<br>Printed: 2023-01-10    |                        |
|   |  |   | DCR - HALO - C3 .04 - 18 UNIT APT BUILDING.kit | Drawing #: 1 No Scale. |