

cecanada.com/623157698/products/frnbytotqty_1400x.jpg?

Kitchen Aid Stainless Steel Microwave-YKMCS1016GS

Be The First To Review (WRAPPER_URL&pr_merchant_id=412362602&pr_merchant_group_id=97224422&pr_page_id=01K59595)
Sku: 01K59595

The product images shown may represent the range of product, or be for illustration purposes only and may not be an exact representation of the product.

ADD TO CART

Wishlist

AVAILABILITY FOR K1N

DELIVERY

A member of our team will contact you once your order is ready for delivery.

Payment Options: VISA AMEX



(//www.facebook.com/mstray/

u=https://www.appliances.ca/

Cook quickly and confidently with a countertop microwave that eliminates guesswork. Enjoy the control of nine sensor-driven and pre-programmed cooking cycles and precise timed defrosting, plus the convenience of electronic controls and LED displays. The 13 1/2" turntable is recessed to maximize the large 1.6 cu. ft. capacity. Available 30" or 27" Trim Kits provide a sleek built-in look when paired with a single wall oven.

- 13 1/2" Recessed Turntable - Helps food cook evenly by continually rotating throughout the cooking cycle. The turntable is sunken into the bottom of the microwave to maximize the capacity.
- Accepts 30- or 27-Inch Trim Kit - Allows you to install your countertop microwave into an existing cutout for a more integrated appearance.
- 1.6 Cu. Ft. Capacity - Provides large capacity to make this microwave a true complement to a wall oven or range.
- 1200-Watt Cooking Power - Cooks with the power to quickly defrost or heat even large dishes.
- Color-Coordinated Stainless Steel Cabinet - Is finished in a color-coordinated brushed stainless steel to complement the other appliances in your kitchen.

Specifications



Dimensions

22"	13"	17.5"
-----	-----	-------

	Width	Height	Depth
Capacity:	1.6 Cu. Ft.		
Finish:	Stainless Steel		
MPN:	YKMCS1016GS		
Product Details:	<p>PROP 65</p> <p>CALIFORNIA RESIDENTS ONLY - WARNING: Cancer and Reproductive Harm - www.P65Warnings.ca.gov .</p> <p>PRODUCTOUTLETCATEGORIES</p> <p>Cooking</p> <p>CONTROL LOCATION</p> <p>Right</p> <p>INTERIOR LIGHT</p> <p>Incandescent</p> <p>DISPLAY COLOR</p> <p>White</p> <p>CABINET COLOR</p> <p>Stainless</p> <p>CONNECTIVITY</p> <p>No</p> <p>WORKS WITH</p> <p>No</p> <p>CONVECTION</p> <p>No</p> <p>COOKING POWER</p> <p>1100 W, 1100 W, 1100 W, 1100 W</p> <p>GRILL</p> <p>No</p> <p>SENSOR COOKING</p> <p>Yes</p> <p>TURNTABLE DIAMETER SIZE</p> <p>3429.00 cm, 13-1/2 in</p> <p>DOOR RELEASE</p> <p>Push Button</p> <p>MICROWAVE SELECTIONS</p> <p>Add 30 Seconds, Beverage, Control Lock, Cook, Cook Power, Defrost, Dinner Plate, End of Cycle Signal, Favorites, Fresh Vegetable, Frozen Entree, Frozen Vegetable, Off/Cancel, Pizza, Popcorn, Potato, Soup, Timer</p> <p>NUMBER OF KEYPADS</p> <p>1</p> <p>CAVITY FINISH</p> <p>Powder Coat</p> <p>TURNTABLE</p> <p>Recessed</p> <p>WORK SURFACE LIGHT</p> <p>No</p> <p>CLOCK</p> <p>Yes</p> <p>NIGHT LIGHT</p> <p>No</p> <p>NUMBER OF POWER LEVELS</p> <p>10</p> <p>BLOWER TYPE</p> <p>Forced Air</p> <p>MICROWAVE CONFIGURATION</p> <p>Countertop</p> <p>FAN SPEED INDICATOR</p> <p>No</p>		

- NUMBER OR RACKS
- 0
- NUMBER OF QUICK TOUCH/ONE-TOUCH SELECTIONS
- 9
- NUMBER OF SENSOR CONTROL KEYPADS
- 6

Read Less

Reviews

There are no reviews for this product yet.

Be The First To Review
(WRAPPER_URL&pr_merchant_id=412362602&pr_merchant_group_id=97224422&pr_page_id=01K59595)

Recently Viewed Items



Kitchen Aid Stainless Steel
Microwave-YKMCS1016GS

\$ 494.99

(/products/kitchenaid-stain-less-steel-
microwave-ykmcs1016gs)

SIGN UP FOR PROMOTIONAL EMAILS
You may safely unsubscribe at any time

your-email@example.com

(https://www.appliancecanada.ca/Products/Details.aspx?ProductID=2856&Prd=4YMaJqAnBF3A)

- Customer Service (/pages/after-service-care)
- Shipping & Return (/pages/shipping-returns)
- Terms & Conditions (/pages/terms-conditions)
- Store Policy (/pages/store-policy)
- FAQ (/pages/faqs)
- Our Story (/pages/our-story)

Proud members of the following Industry Associations:



(https://nkba.org/)



(https://bildgta.ca/)



(https://www.chba.ca/)



(https://www.gohba.ca/)





36" NOIR™ GAS PROFESSIONAL-STYLE RANGETOP

Signature Features

DUAL-STACKED POWERBURNERS

Two stacked, symmetrical flames bloom and retreat at your inclination, offering total control over heat levels. High-heat searing and wok cooking. Low, slow simmer and melt. Infinite intermediate settings satisfy every appetite.

ELECTRONIC IGNITION WITH FLAME-SENSING™ REIGNITION

Burnout banned. If a sudden draft blows out a flame, intelligent Flame-Sensing™ reignition automatically sparks it back to life.

HALO-EFFECT KNOBS

A halo of luminary LEDs glows softly when the burner is lit or the oven is on.

CAST IRON GRATES

Robust geometric grates form one graceful surface, crafted to withstand heavy woks and cookware.

JGCP436HM



Technical Specifications

Configuration and Overview

Size:

- 91.44 cm
- 36 cm

Cooktop Type: Rangefop

Fuel Type: Gas

LP Convertible: Yes - Kit Included

Installs Over Built-In Oven: No

Power Boost: No

Cooktop Details

Automatic Pan Detection: No

Downdraft Vent: No

Heating Element On Indicator Light: No

Hot Surface Indicator Light: No

Number of Cooking Element-Burners: 6

Cooktop Details

Number of Grates: 3

Cooktop Configuration: All Burners

Appearance

Digital Display: No

Certifications

Prop 65: Standard

Features

Power Outage Compatible: Yes (Gas Cooktop Burners Only)

Details

Cooktop Surface Material: Porcelain Coated Steel

Description

Fuel Type: Gas

Size: 36

Dimensions

Net Weight: 47.17 kg

Controls

Infinite Heat Controls: No

Control Location: Front

Electrical

208V Compatible: No

Design Type

Design Expression: NOIR™

[Home](#) [Major Kitchen Appliances](#) [Wall Ovens](#) [Double Wall Ovens](#) [KODE500ESS](#)

SPECIFICATIONS

\$5,499.99

ADD TO CART

☐ COMPARE



30" Double Wall Oven With Even-Heat™ True Convection

Model: KODE500ESS

★★★★☆ 4.4 (1986) [Write a review](#) | [Ask a question](#)

Key Features

- Even-Heat™ True Convection Oven (both ovens)
- Temperature Probe (both ovens)
- EasyConvect™ Conversion System
- 5.0 Cu. Ft. Capacity (each oven)
- Even-Heat™ Preheat



Color

Stainless Steel



Feedback

\$5,499.99



ADD TO CART

WHERE TO BUY

3 OFFERS AVAILABLE

JULY 13 - SEPTEMBER 27, 2023

JULY 20 - AUGUST 9, 2023

BUILT-IN SAVINGS EVENT

Save up to \$1200 when purchasing multiple select built-in major appliances [+](#)

[LEARN MORE](#)

BUNDLE & SAVE EVENT

BUY MORE, SAVE MORE on select KitchenAid® countertop appliances [+](#)

[LEARN MORE](#)

SUBSCRIBE

and receive

[LEARN MORE](#)

Even-Heat™ True Convection Oven (both ovens)

Produces flawless results. The unique bow-tie design and convection fan ensure the inside of the oven is heated to, and stays at, the perfect temperature.



Temperature Probe (both ovens)

Allows accurate measurement of internal temperatures of meats, poultry, and casseroles without having to open the oven so that food can be cooked perfectly. Comes with 1 meat probe cord for use in either oven.



Even-Heat™ Preheat

Helps remove cold spots to help ensure even baking because the entire oven, including the walls and racks, are heated to the correct temperature.

Additional Features

EASYCONVECT™ CONVERSION SYSTEM

Takes the guesswork out of convection cooking by ensuring exceptional results when experimenting with new recipes or familiar favorites.

5.0 CU. FT. CAPACITY (EACH OVEN)

Provides an extra-large cooking capacity that's unsurpassed among 30" wall ovens and is perfect for large turkeys and roasts. It can even make multiple dishes at once.

[VIEW MORE](#)

Specifications

Height:
130.18 cm
51-1/4 in

Width:
76.20 cm
30 in


Depth:
68.90 cm
27-1/8 in

3 OFFERS AVAILABLE

JULY 13 - SEPTEMBER 27, 2023


JULY 20 - AUGUST 9, 2023

BUILT-IN SAVINGS EVENT

Save up to \$1200 when purchasing multiple select built-in major appliances 

LEARN MORE

BUNDLE & SAVE EVENT

BUY MORE, SAVE MORE on select KitchenAid® countertop appliances 

LEARN MORE

SUBSC

and receive

LEAF

Dimensions

Capacity	10.00
Depth	68.90 cm, 27-1/8 in
Height	130.18 cm, 51-1/4 in
Lower Oven Capacity	141.50 l, 5.0 cu. ft.
Net Weight	136.98 kg, 302 lbs
Upper Oven Capacity	141.50 l, 5.0 cu. ft.
Width	76.20 cm, 30 in

Configuration and Overview

Fuel Type	Electric
Installable Under Cooktop	No
LP Convertible	No
Oven Type	Double
Size	76.20 cm, 30 in

Features

Automatic Shut-Off	Yes
Broiler Location	Top of Oven
Convection Functions	Bake Broil Roast Both
Delay Clean	Yes
Door Broil Position	Closed
Door Lock	Yes
Door Removable	Yes
Hidden Bake Element	Yes
Interior Coating	Porcelain

3 OFFERS AVAILABLE

JULY 13 - SEPTEMBER 27, 2023


JULY 20 - AUGUST 9, 2023

BUILT-IN SAVINGS EVENT

Save up to \$1200 when purchasing multiple select built-in major appliances 

LEARN MORE

BUNDLE & SAVE EVENT

BUY MORE, SAVE MORE on select KitchenAid® countertop appliances 

LEARN MORE

SUBSC

and receive

LEAF

Lower Oven Interior Height	45.72 cm, 18.0 in
Lower Oven Interior Width	63.50 cm, 25.0 in
Lower Oven Number of Oven Lights	2
Number of Bake Elements	1
Number of Broil Elements	1
Number of Lower Oven Racks	3
Number of Lower Rack Guides	6
Number of Upper Oven Racks	3
Number of Upper Rack Guides	6
Self-Cleaning Oven Racks	No
Temperature Conversion	Yes
Upper Oven Interior Depth	48.26 cm, 19.0 in
Upper Oven Interior Height	45.72 cm, 18.0 in
Upper Oven Interior Width	63.50 cm, 25.0 in
Upper Oven Number of Oven Lights	2

Appearance

Flush Installation Approved	Yes
Handle Material	Metal

Details

Convection Element Power	3200
Oven Rack 2 Type	Heavy Duty
Oven Rack 3 Type	Gliding Roll-Cut

Refinements

JULY 13 - SEPTEMBER 27, 2023

JULY 20 - AUGUST 9, 2023

BUILT-IN SAVINGS EVENT

Save up to \$1200 when purchasing multiple select built-in major appliances

LEARN MORE

BUNDLE & SAVE EVENT

BUY MORE, SAVE MORE on select KitchenAid® countertop appliances

LEARN MORE

SUBSC

and receive

LEAF

Even-Heat™ True Convection

FIT System

SatinGlide™ Roll Out Extension Rack

Self Clean

Even-Heat™ True Convection

FIT System

SatinGlide™ Roll Out Extension Rack

Self Clean

Configuration

Oven Configuration

Double Oven

EndecaProps

Status Badge Espot CA

New

GDS

GPC Code

10001950

IsInvoiceUnit

true

IsOrderableUnit

true

Product Type

EA

UDEX

1100400623

isBaseUnit

true

isConsumerUnit

true

Description

Fuel Type

Electric

Reviews




You May Also Like

SPECIFICATIONS

\$1,599.99
ADD TO CART

☐ COMPARE

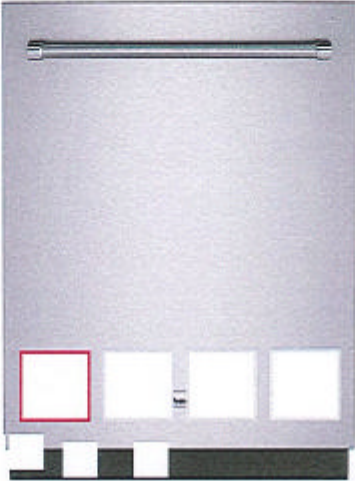

44 DBA Dishwasher In PrintShield™ Finish With FreeFlex™ Third Rack

Model: KDTM604KPS

★★★★★ 4.5 (1654) [Write a review](#) | [Ask a question](#)

Key Features

- FreeFlex™ Third Rack
- 44 dBA
- Advanced Clean Water Wash System
- Fan-Enabled ProDry™ System
- ProWash™ Cycle



Color

Stainless Steel with PrintShield™ Finish



\$1,599.99



ADD TO CART

WHERE TO BUY

Feedback

Estimated Arrival for M3H: **Tuesday, Aug. 8**
[Change this location?](#)

Extended Service Plans (Optional) ⓘ


No Selection
1 Year — \$139.99
... 3 OFFERS AVAILABLE

JULY 13 - SEPTEMBER 27, 2023

JULY 20 - AUGUST 9, 2023


EVERYDROP® WATER FILTERS

BUILT-IN SAVINGS EVENT

Save up to \$1200 when purchasing multiple select built-in major appliances 

LEARN MORE

BUNDLE & SAVE EVENT

BUY MORE, SAVE MORE on select KitchenAid® countertop appliances 

LEARN MORE

SUBSCRIBE & SAVE

and receive each filter for only \$46.89 

LEARN MORE

Fan-Enabled ProDry™ System

combines a heating element and fan for optimal drying performance. It circulates hot air around dishes after the wash cycle to give them a thorough dry. To activate, select the ProDry™ Option or Extended ProDry™ Option.

Additional Features

44 DBA

provides quiet cleaning without compromising performance, so there's no need to wait to run a wash cycle while entertaining and enjoying meals, even in open concept kitchens.

FOUR STEMWARE HOLDERS IN MIDDLE RACK

secure wine glasses along the side of the rack to prevent them from moving around during the wash cycle.

VIEW MORE 

Specifications

Height:
85.41 cm
33-5/8 in

Width:
60.64 cm
23-7/8 in

Depth:
67.94 cm
26-3/4 in

DOWNLOAD DIMENSION GUIDE

Certifications

Energy Star® Qualified

No

Kosher Consumer Friendly

Yes

NSF® Certified

Yes

Prop 65 & AB-1200



CALIFORNIA RESIDENTS ONLY - WARNING: Cancer and Reproductive Harm - www.P65Warnings.ca.gov.
California AB-1200 Disclosures

Dimensions

Depth	67.94 cm, 26-3/4 in
Height	85.41 cm, 33-5/8 in
Net Weight	43.07 kg, 95 lbs
Number of Place Settings	16
Width	60.64 cm, 23-7/8 in

Configuration and Overview

Decibel Level dBA	44
Dishwasher Type	Built-In

Controls

Automatic Temperature Controls	Yes
--------------------------------	-----

3 OFFERS AVAILABLE

JULY 13 - SEPTEMBER 27, 2023

JULY 20 - AUGUST 9, 2023

EVERYDROP™ WATER FILTERS

BUILT-IN SAVINGS EVENT

Save up to \$1200 when purchasing multiple select built-in major appliances

LEARN MORE

BUNDLE & SAVE EVENT

BUY MORE, SAVE MORE on select KitchenAid® countertop appliances

LEARN MORE

SUBSCRIBE & SAVE

and receive each filter for only \$46.89

LEARN MORE

Handle MaterialMetal

Details

Built-In Water Softener	No
Dispenser	Detergent and Rinse Aid
Hoses Included	Drain Hose
Number of Racks	3
Number of Wash Levels	7.0
Number of Washarms	5
Rinse Aid Dispenser Level Indicator	Yes
True Hold Door	Yes
Water Filtration	Yes

Cycles and Options

Number of Wash Cycles	5
-----------------------	---

Silverware Basket

Culinary Basket	No
-----------------	----

Exterior

Fingerprint Resistant	Yes
Magnetic Door	Yes

Reviews

You May Also Like



25.8 Cu. Ft. 36" Multi-Door Freestanding
★★★★★ 4.0 (5598)
Model: KRMF706ESS
Color: Stainless Steel
\$4,099.99
ADD TO CART



30" Combination Wall Oven with Even-Heat™
★★★★★ 4.2 (2482)
Model: KOCE500ESS
Color: Stainless Steel
\$5,799.99
ADD TO CART



30-Inch 4-Element Electric Downdraft Front
★★★★★ 3.8 (880)
Model: KSEG950ESS
Color: Stainless Steel
\$3,749.99
ADD TO CART



30" Electric Downd Cooktop with 4 Elei
★★★★★ 4.0 (446)
Model: KCED600GBL
Color: Black
\$2,499.99
ADD TO CART

3 OFFERS AVAILABLE


SPECIFICATIONS

\$2,799.99

ADD TO CART

☐ COMPARE

Share, Link, Favorite

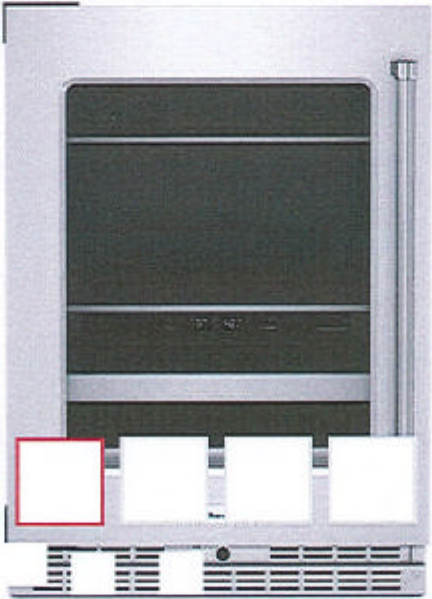

24" Beverage Center With Glass Door And Metal-Front Racks

Model: KUBL314KSS


★★★★☆ 2.3 (7) Write a review | Ask a question

Key Features

- Fully Flush Installation with Hidden Hinges
- Two Temperature-Controlled Zones
- Temperature Monitoring System
- Motion-Activated LED Lighting
- SatinGlide® Full-Extension Metal-Front Racks

Color

Stainless Steel

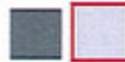

Feedback

\$2,799.99



ADD TO CART

WHERE TO BUY

3 OFFERS AVAILABLE

JULY 13 - SEPTEMBER 27, 2023

JULY 20 - AUGUST 9, 2023

BUILT-IN SAVINGS EVENT

Save up to \$1200 when purchasing multiple select built-in major appliances [+](#)

[LEARN MORE](#)

BUNDLE & SAVE EVENT

BUY MORE, SAVE MORE on select KitchenAid® countertop appliances [+](#)

[LEARN MORE](#)

SUBSC

and receive

[LEAF](#)

Fully Flush Installation with Hidden Hinges

provides a built-in look within a standard 24" base cabinet, so your style stands out, not the appliance. Hidden hinges allow the beverage center door to sit flush with surrounding cabinet fronts when closed yet easily swing open a full 115 degrees.



Two Temperature-Controlled Zones

allow you to chill red and white wines between 42–64°F in the lower zone and keep sodas, seltzers and craft brews at colder temperatures in the upper zone, which adjusts from a low of 33°F for cold drinks up to 40°F for cheese and charcuterie.



Temperature Monitoring System

uses sensors to monitor temperatures inside the wine cellar for added peace of mind. If the system detects temperatures above 70°F for more than 4 hours, an over-temp alarm and indicator light will alert you that service is needed.

Additional Features

BACKLIT TOUCH CONTROLS

located inside the refrigerator make it easy to choose settings for what you're storing. The lighted control panel displays the current temperature and other status alerts.

SABBATH MODE (STAR-K CERTIFIED)

to meet kosher requirements for use on the Jewish Sabbath and other religious holidays. Turning on Sabbath Mode disables automatic lights and alarm tones.

[VIEW MORE](#)

Specifications

Width:
60.64 cm
23-7/8 in

Depth:
67.15 cm
26 1/2 in

3 OFFERS AVAILABLE

JULY 13 - SEPTEMBER 27, 2023

JULY 20 - AUGUST 9, 2023

BUILT-IN SAVINGS EVENT

Save up to \$1200 when purchasing multiple select built-in major appliances

LEARN MORE

BUNDLE & SAVE EVENT

BUY MORE, SAVE MORE on select KitchenAid® countertop appliances

LEARN MORE

SUBSC

and receive

LEAF

Refrigerator Type

Beverage Center

Controls

Automatic Defrost

Yes

AHAM Volumes And Shelf Area

Bottle Capacity

14

Dimensions

Depth

67.15 cm, 26-7/16 in

Net Weight

48.08 kg, 106 lbs

Width

60.64 cm, 23-7/8 in

Reviews



Manuals & Documents



Find in Store



PRODUCT REGISTRATION

FIND A RETAILER

GET PRODUCT NEWS, SPECIAL OFFERS, RECIPES AND MORE

Email address

SIGN UP

☐ * Whirlpool Canada may contact me, including by electronic mail, about its special offers, exclusive events, brands, products and services. You can withdraw your consent at any time. All gathered information is governed by our [Privacy Notice](#). For more information and a list of brands, [click here](#) or [Contact Us](#).

CONNECT WITH US



3 OFFERS AVAILABLE


KitchenAid®

UNDER COUNTER WINE CELLAR

KUWR314KSS, KUWL314KSS, KUWR314KBS, KUWL314KBS, KUWR214KSB, KUWL214KSB, KUWR214KPA, KUWL214KPA

Detailed Planning Dimensions Guide

Product Dimensions

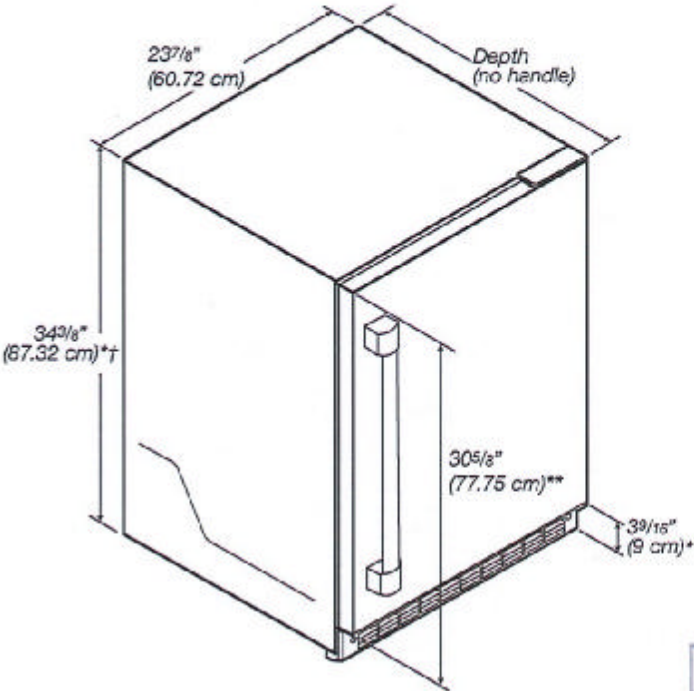

- * Add 5/8" (1.6 cm) to the height dimension when leveling legs are fully extended.
- ** For custom panel models, this will vary.
- † Add 1/4" (6.4 mm) to the height dimension for height with hinge covers.


Variant	Depth (no handle)
Panel ready models (with 3/4" panel)	23 13/16" (60.7 cm)
Stainless and black stainless	23 5/8" (60.2 cm)

Because Whirlpool Corporation policy includes a continuous commitment to improve our products, we reserve the right to change materials and specifications without notice.

Dimensions are for planning purposes only. For complete details, see Installation Instructions packed with product. Specifications subject to change without notice.

Dimension	Description	Panel ready models (with 3/4" panel)	Stainless and black stainless models
A	Width of door	23 ³ / ₄ " (60.3 cm)	23 ³ / ₄ " (60.3 cm)
B	Width of the grille	23 ¹³ / ₁₆ " (60.5 cm)	23 ¹³ / ₁₆ " (60.5 cm)
C	Height to top of handle	**	31 ¹ / ₈ " (78.85 cm)
D	Width from side of wine cellar to handle – door open 90°	**	2 ¹ / ₃ " (5.95 cm)
E	Depth without door	21 ¹¹ / ₁₆ " (55.1 cm)	21 ¹¹ / ₁₆ " (55.1 cm)
F	Depth with door	23 ¹³ / ₁₆ " (60.7 cm)	23 ⁵ / ₈ " (60.2 cm)
G	Depth with handle	**	26 ⁷ / ₁₆ " (67.15 cm)
H	Depth with door open 90°	47 ¹⁵ / ₁₆ " (121.8 cm)	47 ¹⁵ / ₁₆ " (121.8 cm)


**For custom panel models, this will vary.

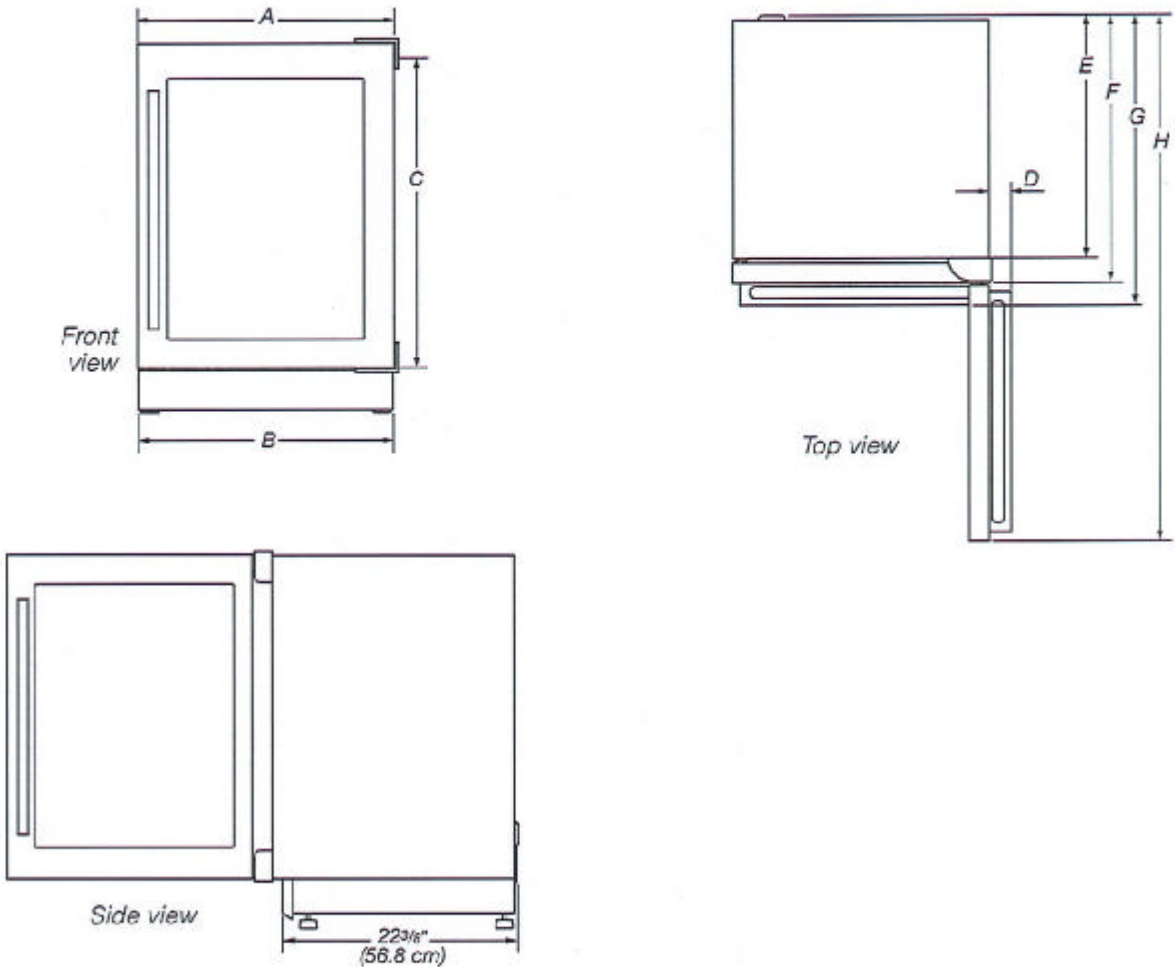

Because Whirlpool Corporation policy includes a continuous commitment to improve our products, we reserve the right to change materials and specifications without notice.

Dimensions are for planning purposes only. For complete details, see Installation Instructions packed with product. Specifications subject to change without notice.

Opening Dimensions

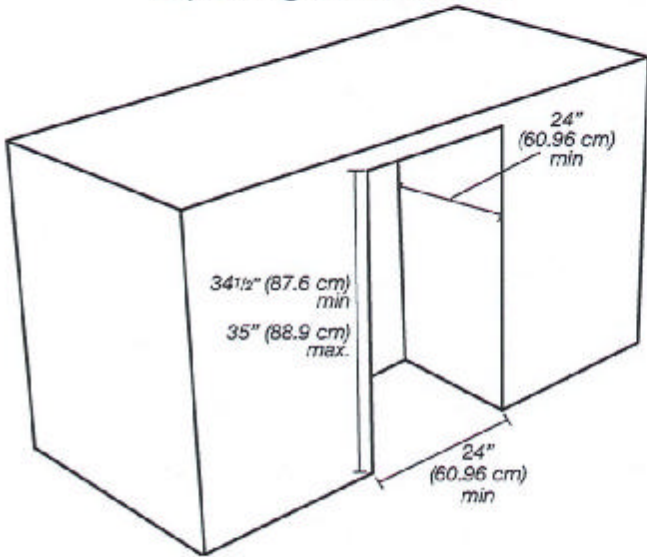


NOTE: Make sure there is 3" (7.6 cm) space between wine cellar and adjacent appliance/wall for door swing.

Electrical Supply Location

- Lighter grey area indicates recommended recessed power outlet (located behind the wine cellar).
- Power cord length is 60" (152.4 cm).

■ For flush installation, the power outlet can be installed in adjacent cabinetry with a cutout on the power cord side for routing of the power cord.

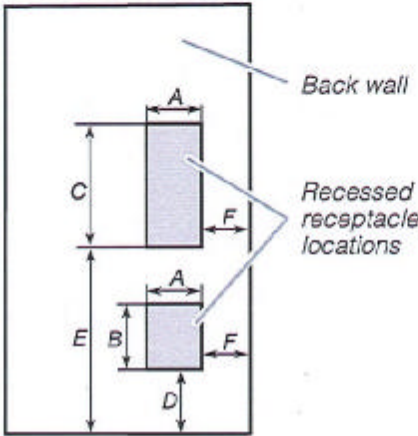

Dimensions			
A	3" (7.55 cm)	D	12 1/16" (30.64 cm)
B	4 1/2" (11.37 cm)	E	21 3/4" (55.16 cm)
C	9 1/4" (23.47 cm)	F	1 3/4" (4.44 cm)

Because Whirlpool Corporation policy includes a continuous commitment to improve our products, we reserve the right to change materials and specifications without notice.

Dimensions are for planning purposes only. For complete details, see Installation Instructions packed with product. Specifications subject to change without notice.

Electrical Requirements

⚠ WARNING



Electrical Shock Hazard

- Plug into a grounded 3 prong outlet.**
- Do not remove ground prong.**
- Do not use an adapter.**
- Do not use an extension cord.**
- Failure to follow these instructions can result in death, fire, or electrical shock.**

A 115 V, 60 Hz, AC only, 15 A or 20 A fused, grounded electrical supply is required. It is recommended that a separate circuit serving only your wine cellar be provided. Use an outlet that cannot be turned off by a switch. Do not use an extension cord.

Location Requirements

⚠ WARNING



Explosion Hazard

- Keep flammable materials and vapors, such as gasoline, away from wine cellar.**
- Failure to do so can result in death, explosion, or fire.**

For the wine cellar to be flush with the front of the base cabinets, remove any baseboards or moldings from the rear of the opening.

Flooring under product must be at the same level as the room. If the floor of the opening is not level with the kitchen floor, shim the opening to make it level with the kitchen floor.


Wood Panel Guide

CAUTION: Installation of door panels with less than a 3/8" (0.95 cm) gap between the door panel and the adjacent cabinet increases the risk of potential pinching.

IMPORTANT:


- The graphics in following sections show a custom panel for a door with the hinges installed on the right-hand side. If your wine cellar has the hinges installed on the left-hand side, rotate the custom frame 180° so the hinge markings will be on the left.

Solid door overlay panel

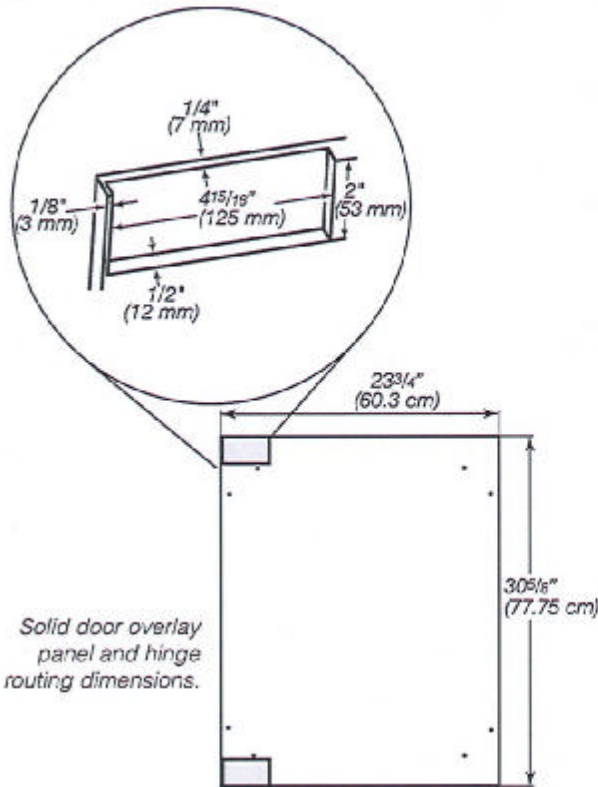


- Panel dimensions shown are the minimum size to cover the appliance door. Panels can be made taller/wider to match surrounding cabinetry.
- The recommended thickness of the overlay panel is 3/4" (19 mm).
- Custom solid door overlay panel must not weigh more than 20 lb (9.07 kg).
- Custom glass door overlay panel must not weigh more than 10 lb (4.54 kg).
- Overlay panels weighing more than recommended may cause damage to your appliance.


Glass door overlay panel

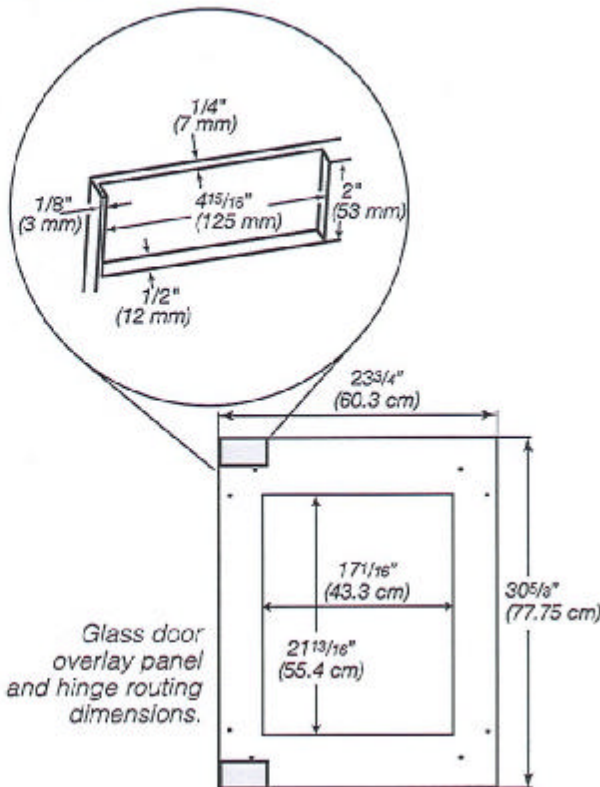

KitchenAid® Product Dimension Guide for models KBSD702/706/708

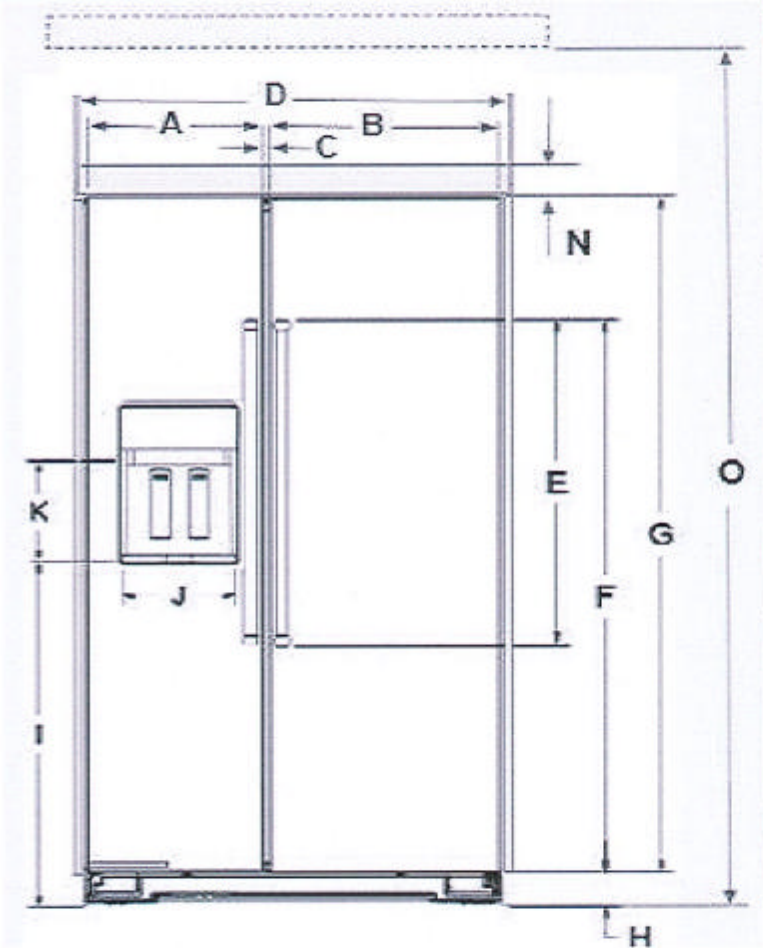

Description		Inches (mm)
A	Width of FC door	
	36"	15" (381)
	42"	17½" (444.5)
	48"	20" (508)
B	Width of RC door	
	36"	20" (508)
	42"	23½" (596.9)
	48"	27" (685.8)
C	Space between doors	¼" (6.4)
D	Overall width with band	
	36"	36¾" (919.2)
	42"	42¾" (1071.6)
	48"	48¾" (1224)
E	Height of door handles	39⅞" (992.2)
F	Height to top of door handles	60⅞" (1538.3)
G	Height of doors	70⅞" (1801.8)
H	Height of grille	3⅞" (90.5)
I	Height to bottom of the Dispenser	38⅞" (973.1)
J	Width of Dispenser	9⅞" (233.4)
K	Height of Dispenser	7⅞" (195.3)
L	Water line location distance from side	17¾" (450.9)
M	Water line location distance from front	3¼" (82.6)
N	Height of grille (top)	8⅞" (225.4)
O	To bottom of solid soffit (minimum/maximum)	83½" (2120.9)
		84⅞" (2149.5)

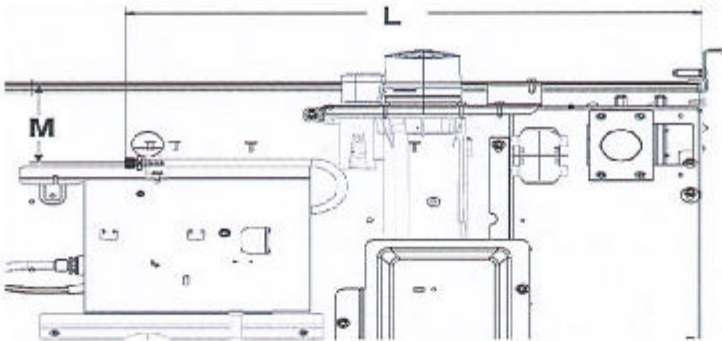


Because Whirlpool Corporation policy includes a continuous commitment to improve our products, we reserve the right to change materials and specifications without notice. Dimensions are for planning purposes only. For complete details, see Installation Instructions packed with product. Specifications subject to change without notice.

W11613020C




KitchenAid® Product Dimension Guide for models KBSD702/706/708

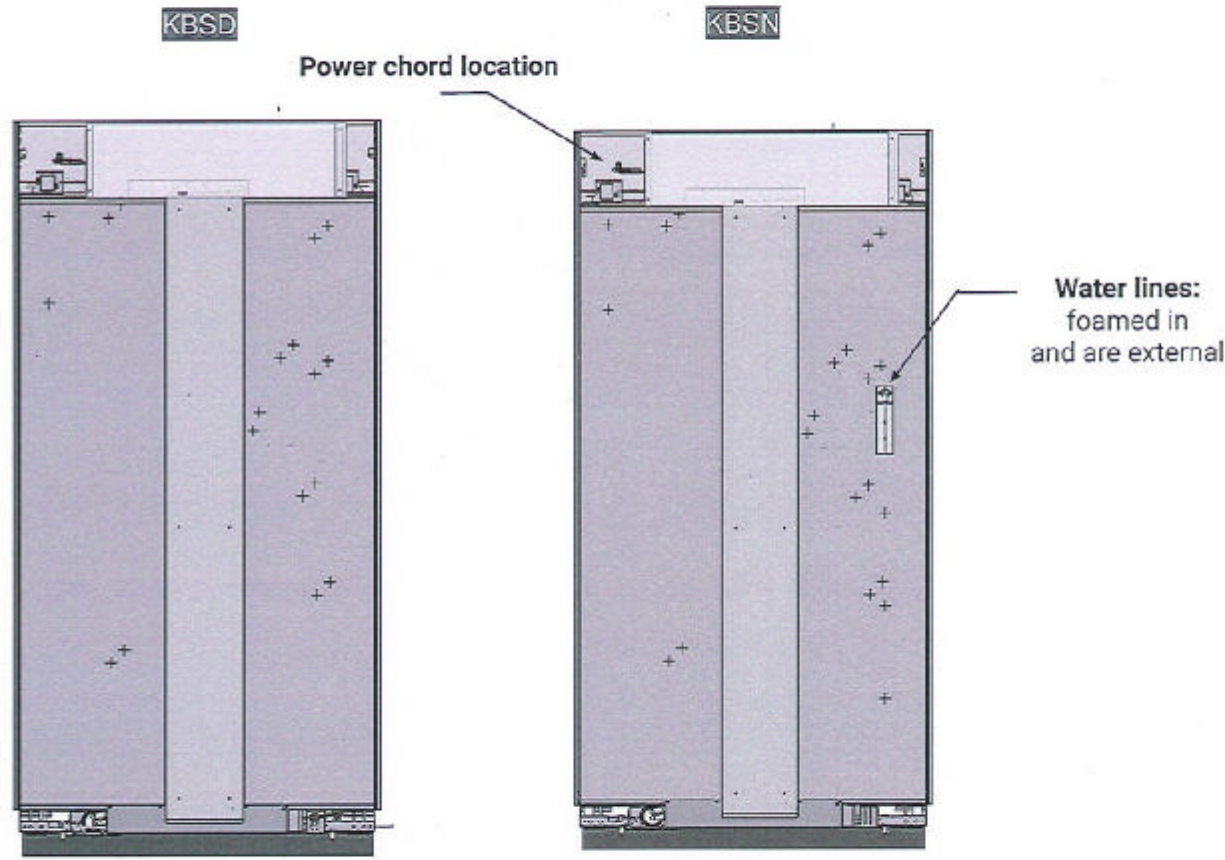

Electrical Requirements

⚠ WARNING



Electrical Shock Hazard

Plug into a grounded 3 prong outlet.

Do not remove ground prong.

Do not use an adapter.

Do not use an extension cord.

Failure to follow these instructions can result in death, fire, or electrical shock.


Power chord	
Type	Length Inches (mm)
Standard	60" (1524)

Electrical: A 115V, 60 Hz, AC only, 15A or 20A fused, grounded electrical supply is required. It is recommended that a separate circuit serving only your refrigerator be provided. Use an outlet that cannot be turned off by a switch. Do not use an extension cord.

Water: A cold water supply with water pressure of between 30 psi and 120 psi (270 kPa and 827 kPa) is required to operate the water dispenser and ice maker. If you have questions about your water pressure, call a licensed, qualified plumber.


Because Whirlpool Corporation policy includes a continuous commitment to improve our products, we reserve the right to change materials and specifications without notice. Dimensions are for planning purposes only. For complete details, see Installation Instructions packed with product. Specifications subject to change without notice.

KitchenAid® Product Dimension Guide for models KBSD702/706/708

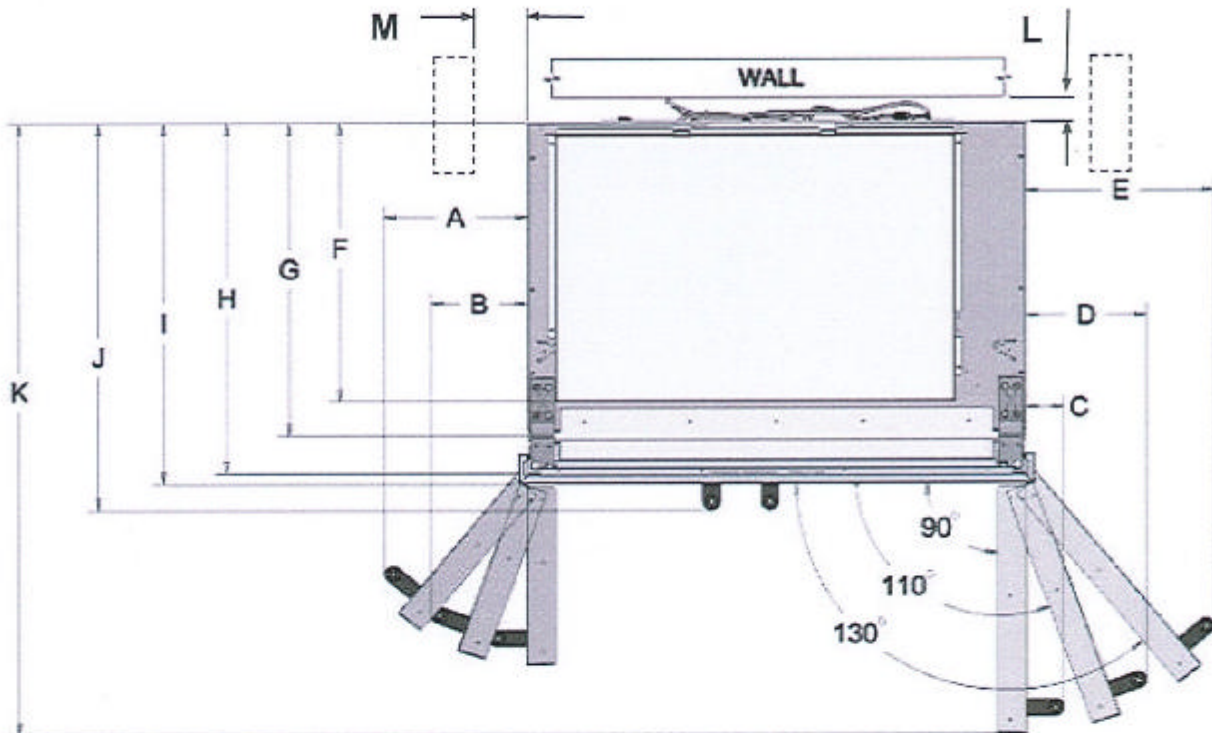

Description		Inches (mm)
A	Width from FC side of refrigerator to handle - door fully open 130°	10" (254) 11 ⁵ / ₈ " (295.3) 13 ¹ / ₄ " (336.5)
B	Width from FC side of refrigerator to handle - door fully open 110°	6 ³ / ₄ " (171.5) 7 ⁵ / ₈ " (193.7) 8 ⁷ / ₁₆ " (214.3)
C	Width from FC side of refrigerator to handle - door open 90°	2 ¹ / ₁₀ " (68.3)
D	Width from RC side of refrigerator to handle - door fully open 110°	8 ⁷ / ₁₆ " (214.3) 9 ⁵ / ₁₆ " (244.5) 10 ⁷ / ₁₆ " (276.2)
E	Width from RC side of refrigerator to handle - door fully open 130°	13 ¹ / ₄ " (336.5) 15 ¹ / ₂ " (393.7) 17 ³ / ₄ " (450.9)
F	Depth to machine compartment cover	19 ⁵ / ₁₆ " (506.4)
G	Depth without doors	22 ⁵ / ₈ " (568.3)
H	Depth with doors	25" (635)
I	Depth with top grill	25 ¹³ / ₁₆ " (655.6)
J	Depth with handles	27 ¹ / ₁₆ " (703.3)
K	Depth with RC door open 90°	10" (254) 11 ⁵ / ₈ " (295.3) 13 ¹ / ₄ " (336.5)
L	Space required for water lines and power chord	1" (25.4)
M	Space required for side cabinet	5" (152.4)

KitchenAid® Product Dimension Guide for models KBSD702/706/708

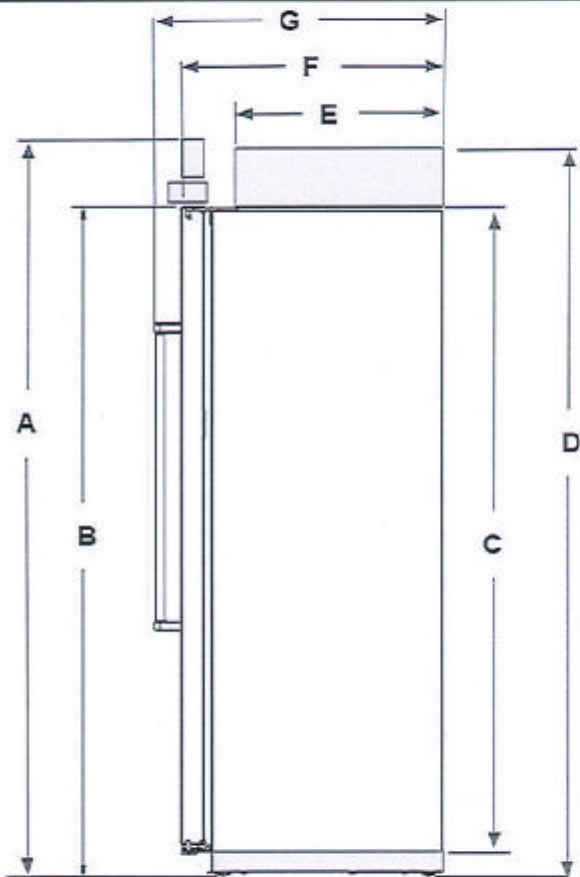

Description		Inches (mm)
A	Total height	83 ³ / ₈ " (2117.7)
B	Height to top of doors	74 ¹ / ₂ " (1892.3)
C	Height of Cabinet	71" (1803.4)
D	Height to top of machine compartment cover	83 ³ / ₁₆ " (2113)
E	Depth to machine compartment cover	19 ¹⁵ / ₁₆ " (506.4)
F	Depth with doors	25" (635)
G	Depth with handles	27 ¹ / ₁₆ " (703.3)


Interior dimensions	Width Inches (mm)	Height Inches (mm)
Refrigerator Compartment		
36"	17 ⁵ / ₁₆ " (439.7)	67 ¹ / ₁₆ " (1703.4)
42"	20 ¹³ / ₁₆ " (528.6)	
48"	24 ⁵ / ₁₆ " (617.5)	
Freezer Compartment		
36"	11 ¹³ / ₁₆ " (300)	66 ³ / ₄ " (1695.5)
42"	14 ⁵ / ₁₆ " (363.5)	
48"	16 ¹⁰ / ₁₆ " (427)	

Location Requirements

Explosion Hazard

Keep flammable materials and vapors, such as gasoline, away from refrigerator.


Failure to do so can result in death, explosion, or fire.

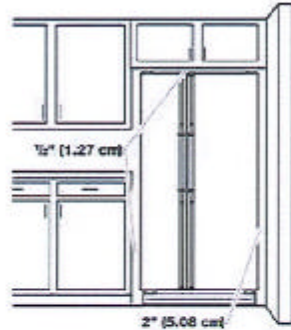


To ensure proper ventilation for your refrigerator, allow for 1/2" (12.7 mm) of space on each side and at the top. Allow for 1" (25.4 mm) of space behind the refrigerator. If your refrigerator has an ice maker, allow extra space at the back for the water line connections. When installing your refrigerator next to a fixed wall, leave a 2" (50.8 mm) minimum space on each side (depending on your model) to allow the doors to swing open.

- NOTES:**
- This refrigerator is intended for use in a location where the temperature ranges from a minimum of 55°F (13°C) to a maximum of 110°F (43°C). The preferred room temperature range for optimum performance, which reduces electricity usage and provides superior cooling, is between 60°F (15°C) and 90°F (32°C). It is recommended that you do not install the refrigerator near a heat source, such as an oven or radiator.
 - Normal minimum cabinet cut-out width required for product installation is 36" (914.4 mm). However, if the product is placed against an extended wall and the ability to remove the crisper pans is desired, an additional 18" (457.2 mm) of cabinet width is required, so a total cabinet opening width of 54" (1371.6 mm) is recommended.


KitchenAid® Product Dimension Guide for models KBSD702/706/708

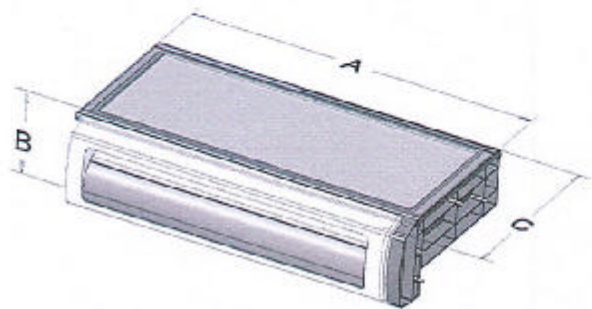


Meat Pan

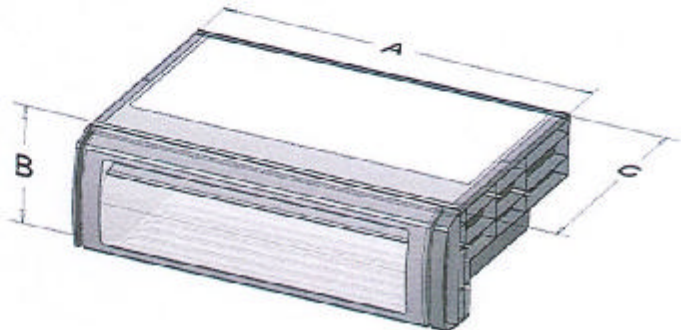

Crisper Pan

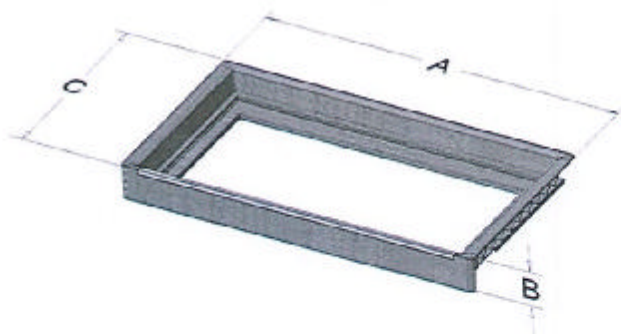


Pull Out Tray

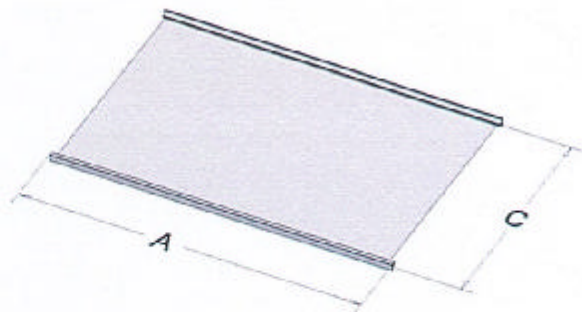


Shelf

Refrigerator Compartment Features			
Description	A Width Inches (mm)	B Height Inches (mm)	C Depth Inches (mm)
Meat pan 36" 42" 48"	17 ¹ / ₈ " (435) 20 ¹ / ₁₆ " (525.5) 24 ³ / ₁₆ " (614.4)	6 ¹ / ₁₆ " (154)	12 ⁷ / ₈ " (327)
Crisper pan 36" 42" 48"	17 ³ / ₁₆ " (436.6) 20 ¹ / ₁₆ " (525.5) 24 ³ / ₁₆ " (614.4)	7 ¹⁵ / ₁₆ " (201.6)	16 ⁹ / ₁₆ " (420.7)
Pull out tray 36" 42" 48"	17" (431.8) 20 ⁷ / ₁₆ " (519.1) 23 ¹⁵ / ₁₆ " (608)	2 ³ / ₈ " (60.3)	12 ⁹ / ₁₆ " (319.1)
Shelf 36" 42" 48"	16 ¹ / ₁₆ " (423.9) 20 ⁹ / ₁₆ " (512.8) 23 ⁷ / ₁₆ " (601.7)	N/A	14" (355.6)


KitchenAid® Product Dimension Guide for models KBSD702/706/708

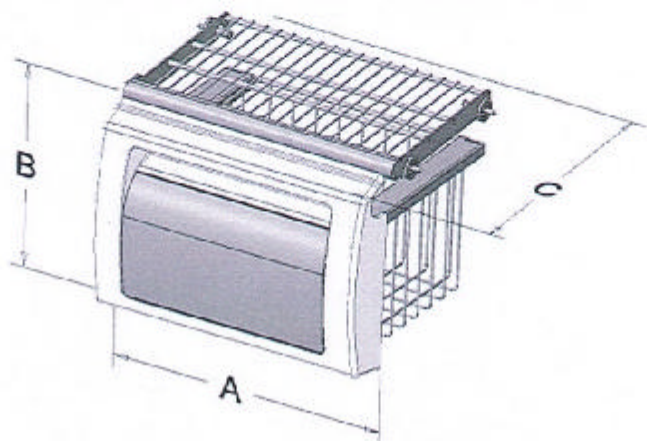

Basket Freezer

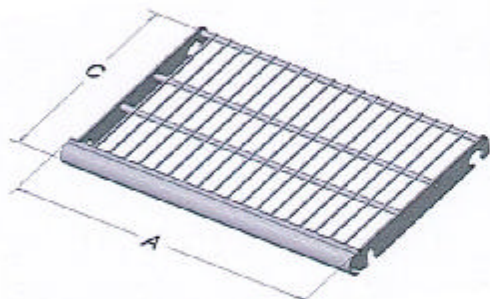

Bottom Wire Shelf

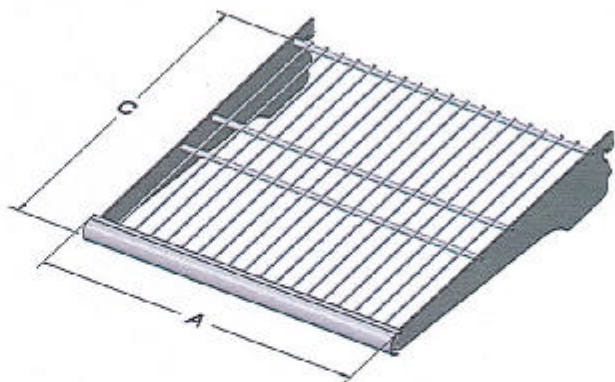

Top Wire Shelf

Freezer Compartment Features			
Description	A Width Inches (mm)	B Height Inches (mm)	C Depth Inches (mm)
Basket Freezer			
36"	11 ⁵ / ₁₆ " (287.3)	8 ⁷ / ₁₆ "* (214.3)	10 ³ / ₁₆ "* (258.8)
42"	13 ³ / ₄ " (349.3)		
48"	16 ¹ / ₄ " (412.8)		
Bottom Wire Shelf		N/A	7 ¹ / ₈ " (181)
36"	11 ⁷ / ₁₆ " (290.5)		
42"	13 ⁷ / ₈ " (352.4)		
48"	16 ⁷ / ₁₆ " (417.5)		
Top Wire Shelf		N/A	11 ⁵ / ₁₆ " (293.7)
36"	11 ⁷ / ₁₆ " (290.5)		
42"	13 ⁷ / ₈ " (352.4)		
48"	16 ⁷ / ₁₆ " (417.5)		