


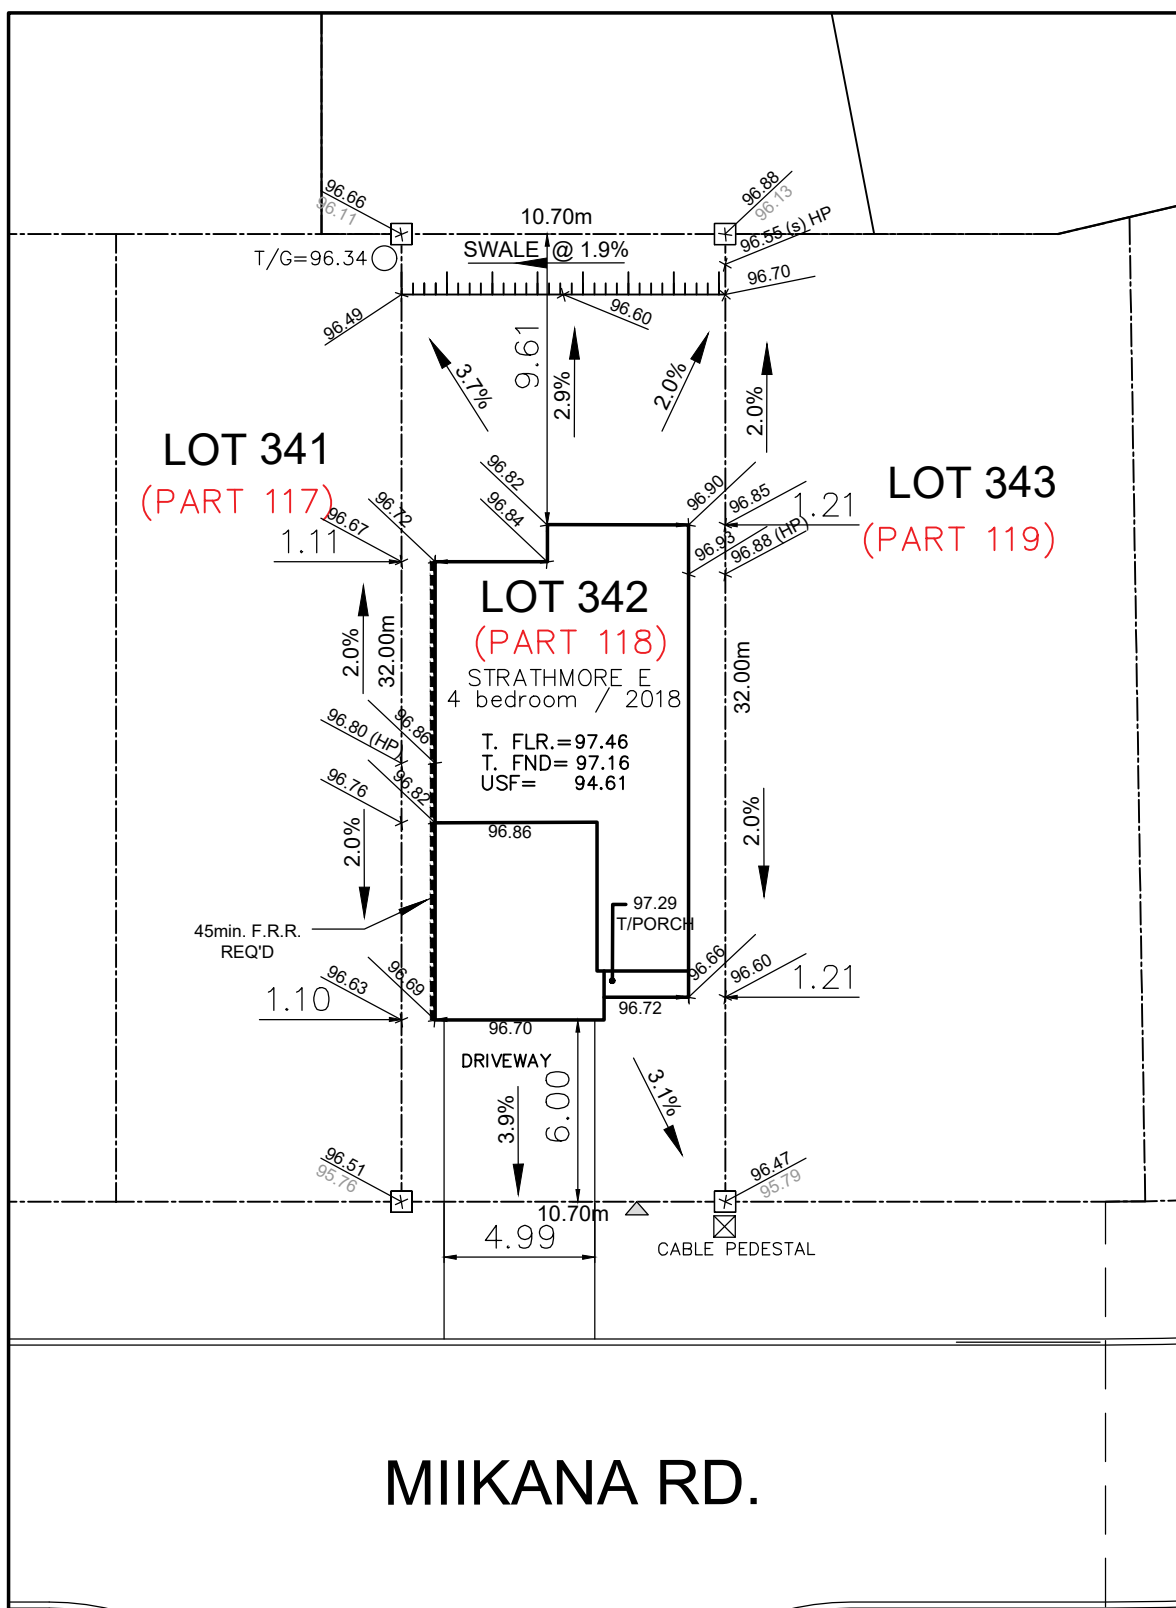

PHOENIX HOMES

LOT 342 SITE/GRADING PLAN
PATHWAYS PHASE 2

NOTE: THIS PLAN IS NOT A SURVEY PLAN OR SUBDIVISION
PLAN WITHIN THE MEANING OF PLANNING ACT.

CHECKED/APPROVED BY: T.L.MAK ENG.
SEP. 27, 2022 – CB