

# DCR PHOENIX HOMES

#204  
(reversed)

HALO Junction - Bldg 1

18 UNIT APARTMENT BUILDING

MODEL - 101, 201, 301 -  
-106, 206, 306 ( REVERSE)

KITCHEN / VANITIES

MOUNTING HEIGHT - 84

REVISED: Jan 10, 2023

CABINETS - CARTIER - LINE 1

COUNTERTOPS - STOCK POST-FORMED LAMINATE

HARDWARE - U1

STANDARD WHITE INTERIOR


METAL DRAWER BOX

2 PCS - 5/8" KICK - FIN. BOTH ENDS

2 PCS - 90 DEG. CORNER MOULD

1 PCS - T-MOULDING


6 PCS - FLAT MOULDING

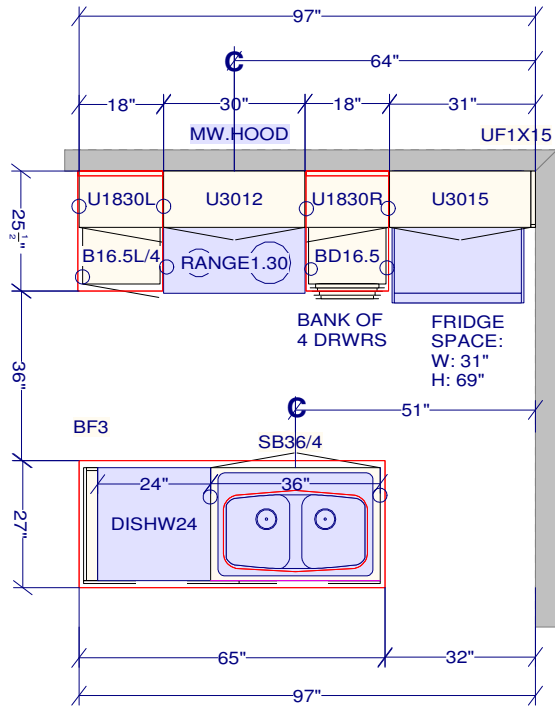


EXTERIOR FAN  
DUCT COVER

INTERIOR FAN  
DUCT COVER

MARKETING NUMBER BLD1 - UNIT 204  
BUILDING NUMBER BLD1 - UNIT 201

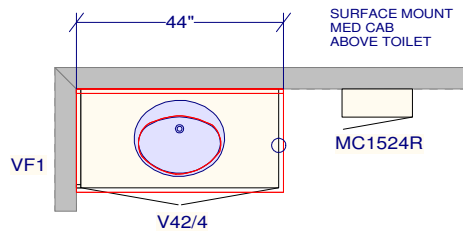

MAIN BATH

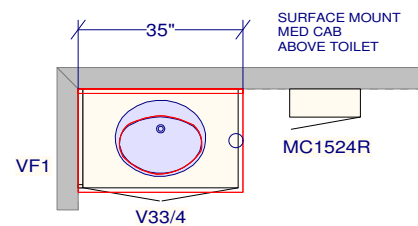

ENSUITE

All dimensions size designations given are subject to verification on job site and adjustment to fit job conditions.



This is an original design and must not be released or copied unless applicable fee has been paid or job order placed.

Designed: 2023-01-10  
Printed: 2023-01-10