


DCR PHOENIX HOMES

LOT #3-64
WHITE TAIL RIDGE
NEWINGTON
OPTIONAL CHEF'S KITCHEN

MOUNTING HEIGHT: 96
42" UPPERS @18" ABOVE COUNTER
CROWIN MOULDING - SHAKER STYLE

KITCHEN
CABINETS -
HARDWARE -
STANDARD WHITE INTERIOR
STANDARD DRAWERS BOXES
STANDARD HINGES
4 PCS - 5/8" KICK - FIN. BOTH ENDS
2 PCS - 90 DEG. CORNER MOULD
1 PCS - T-MOULD
5 PCS - FLAT MOULDING

REVISED: OCT 13-23

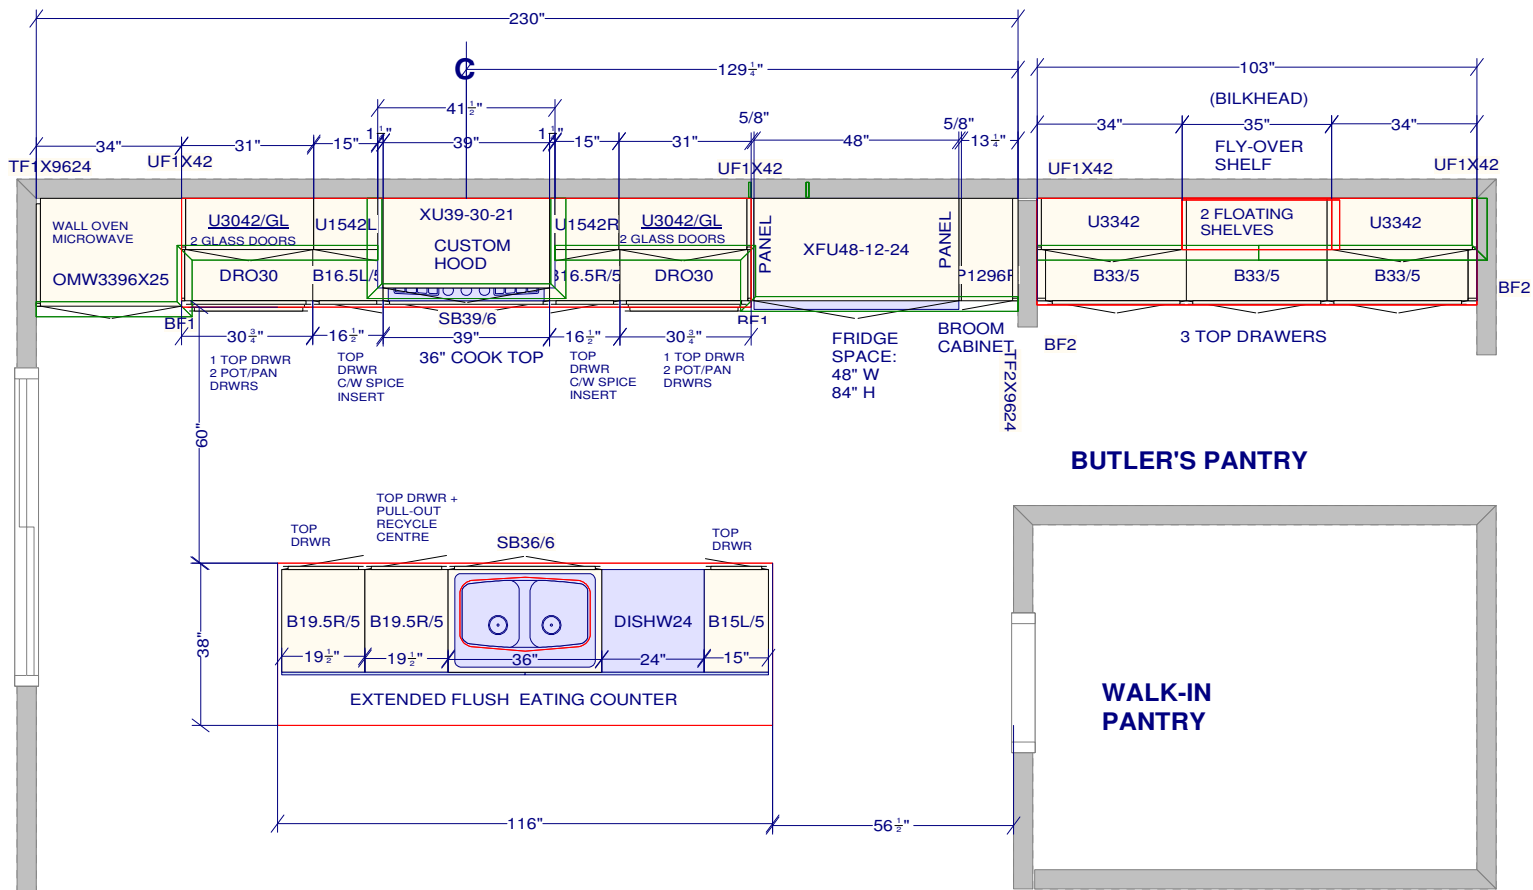

CUSTOMER APPROVAL

I have reviewed these drawings and understand the details of the design and the CARTIER KITCHENS specifications.

Signature _____

Date _____

DocuSigned by:

0EBAB2E7B68548E...

DocuSigned by:

D6F9128ECDB9453...

DocuSigned by:

Monica Strong

5F4D6ED793DE40B...

All dimensions _size designations given are subject to verification on job site and adjustment to fit job conditions.



This is an original design and must not be released or copied unless applicable fee has been paid or job order placed.

Designed: 2023-10-13
Printed: 2023-10-13