



## APPLIANCE CHECKLIST

It may seem early to be thinking about appliances, but they are an important part of your kitchen design and may require upgrades to your HVAC, plumbing and electrical plans. It's important that we are provided with your appliance information during the structural and foundation part of the Design Process, so that these upgrades can be included on your invoice, if required.

ITEM	BRAND	MODEL NUMBER
<b>FRIDGE</b>	SAMSUNG	RF18A5101SR
<b>DISHWASHER</b>	FRIDIDAIRE	FDPC4221AS
<b>RANGE</b>	NA	
Type: Gas <input type="checkbox"/> Electrical: 15 Amp <input type="checkbox"/>	Electric <input type="checkbox"/> 40 Amp <input type="checkbox"/>	Induction <input type="checkbox"/> 50 Amp <input type="checkbox"/>
		Waterline Required <input type="checkbox"/>
<b>WALL OVEN</b>	ELECTROLUX	E124EW35LS
Type: Gas <input type="checkbox"/> Electrical: 30 Amp <input type="checkbox"/>	Electric <input checked="" type="checkbox"/> 40 Amp <input checked="" type="checkbox"/>	Waterline Required <input type="checkbox"/>
<b>WARMING DRAWER</b>		
Electrical: 15 Amp <input type="checkbox"/>	Other: Specify	
<b>COOKTOP</b>	FRIGIDAIRE	FFEC3025U S/B
Type: Gas <input type="checkbox"/> Electrical: 15 Amp <input type="checkbox"/>	Electric <input checked="" type="checkbox"/> 40 Amp <input checked="" type="checkbox"/>	Induction <input type="checkbox"/> 50 Amp <input type="checkbox"/>
<b>BUILT IN MICROWAVE</b>	FRIGIDAIRE	PMBS3080AF
Electrical: 15 Amp <input type="checkbox"/>	20 Amp <input checked="" type="checkbox"/>	240 Volt <input type="checkbox"/>
		120 Volt <input checked="" type="checkbox"/>
<b>MICROWAVE TRIM KIT</b>	FRIGIDAIRE	PMTK3080AF
<b>OTR MICROWAVE</b>	NA	
<b>WASHING MACHINE</b>	NOT PROVIDED	
<b>DRYER</b>	NOT PROVIDED	
Type: Gas <input type="checkbox"/>	Electric <input checked="" type="checkbox"/>	Stacked <input type="checkbox"/>
<b>OTHER:</b>		
<b>OTHER:</b>		
<b>OTHER:</b>		

Hood Fans must be purchased through Phoenix Homes, and will require an upgrade to a make up air system for any hood fans above 300CFM. Standard hood fan vent pipe is 6".


A make up air system is a required upgraded for all gas stoves/cooktops.

Any changes from the standard kitchen plan and/or standard electrical, plumbing and electrical specifications/plans may be subject to additional fees.


**Community:** WHITETAIL

**Lot #:** 66

**Purchaser Signature:**

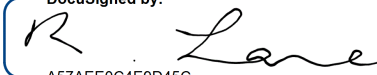DocuSigned by:  
  
 A57AEE0C4E9D45C...

**Purchaser Signature:**

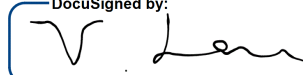DocuSigned by:  
  
 A57AEE0C4E9D45C...

WT3 LOT 66 - FRIDGE RF18A5101SR

DS

R

DS

SV

L

# RF18A5101SR

SAMSUNG

18 cu. ft. Smart Counter Depth 3-Door  
French Door Refrigerator



### Signature Features

#### Counter Depth

Built-in look for a seamless fit. The smooth and streamlined exterior design features beautiful flat doors and easy-to-open recessed handles that blend seamlessly into your cabinetry, adding function and style to your kitchen.

#### Wi-Fi Enabled

Use the SmartThings App<sup>1</sup> on your smartphone to control the temperature and monitor your refrigerator remotely.

<sup>1</sup>Available on Android and iOS devices. A Wi-Fi connection and a Samsung account are required.

#### ENERGY STAR® Certified

Eco-friendly and energy-efficient.<sup>2</sup>

<sup>2</sup>Visit [www.energystar.gov](http://www.energystar.gov) for more information on ENERGY STAR® guidelines.

#### Fingerprint Resistant Finish

A finish that withstands everyday smudges, so you spend less time cleaning.

### Available Colors

- Fingerprint Resistant  
Stainless Steel (shown)
- Fingerprint Resistant  
Black Stainless Steel
- Fingerprint Resistant  
White



Counter Depth



Fingerprint Resistant Finish

### Design

- Counter Depth
- Recessed Handle
- Flat Door Design
- Fingerprint Resistant Finish
- LED Lighting
- Gallon Door Bins
- Humidity-Controlled Crispers

### Technology

- Wi-Fi Enabled
- Adjustable Top Freezer Shelf
- Door Alarm
- Water Filter Indicator
- Sabbath Mode

### Performance

- Twin Cooling Plus®
- Power Cool & Freeze
- Ice Maker - Stores up to 5.5 lbs of ice

### Rating

 ENERGY STAR® rated:  
540 kWh/yr

 ADA Compliant

RF18A5101SR

18 cu. ft. Smart Counter Depth 3-Door French Door Refrigerator


SAMSUNG

Installation Specifications


1. Measure the height, width and depth of the opening, making sure to include baseboards, molding tile, countertop overhang, etc. Check to be sure there is enough room to open the door (consider walls, islands or other obstacles when measuring).
2. Refer to illustration below to determine dimensions.
3. Allow 3¾" of clearance on hinge side of refrigerator when installing next to a wall where handle may make contact.
4. Allow 2" minimum clearance at rear for proper air circulation and water/electrical connections. Allow a ⅜" minimum clearance at sides and top for ease of installation.
5. Ensure each door and entryway in the home is wide enough for the refrigerator to be moved through easily.

For optimal usage and ability to open refrigerator doors completely, do not install next to a wall.

Please note: The following dimension and cutout information is for planning purposes only. For complete installation details, consult manual packed with product or download manual online at [samsung.com](#).

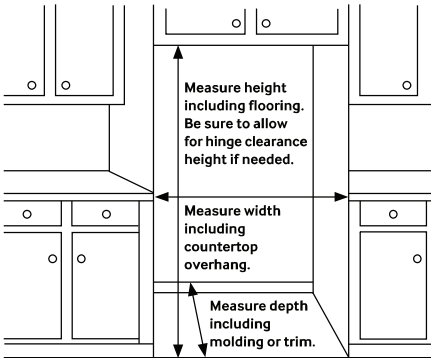

Dimensions

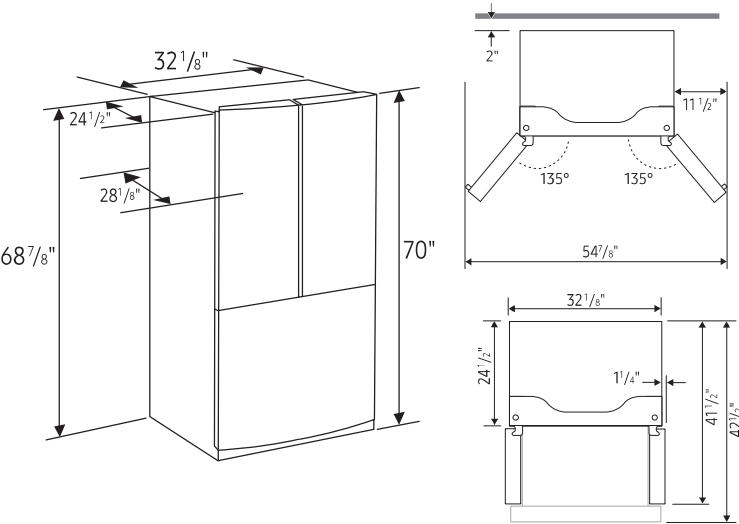

Total Capacity: 17.5 cu. ft.

- Refrigerator: 11.7 cu. ft.
- 3 Tempered Glass Spill-Proof Shelves

• 2 Humidity-Controlled Crispers

• 6 Door Bins

– Right Door: 1 Gallon Bin, 2 Regular Bins

– Left Door: 1 Gallon Bin, 2 Regular Bins

• LED Lighting

- Freezer: 5.8 cu. ft.
- Automatic Ice Maker

• EZ-Open Handle™

• LED Lighting

**Warranty**  
One (1) Year Parts and Labor on Refrigerator  
Five (5) Years Parts and Labor on Sealed Refrigeration System Only\*  
Ten (10) Years Parts and Five (5) Years Labor on Digital Inverter Compressor

\*Compressor, evaporator, condenser, drier and connecting tubing.

**Product Dimensions & Weight**  
Dimensions (WxHxD with hinges, and doors):  
32 1/8" x 70" x 28 1/8"  
Dimensions (WxHxD without hinges and door):  
32 1/8" x 68 7/8" x 24 1/2"

Weight: 205 lbs

**Shipping Dimensions & Weight (WxHxD)**  
Dimensions: 34 5/8" x 75" x 30 1/2"  
Weight: 223 lbs

Color	Model #	UPC Code
Fingerprint Resistant Stainless Steel	RF18A5101SR	887276455167
Fingerprint Resistant Black Stainless Steel	RF18A5101SG	887276247229
Fingerprint Resistant White	RF18A5101WW	887276465456

WT3 LOT 66 - DISHWASHER FDPC4221AS

DS



DS



2

FRIGIDAIRE

FDPC4221AB  
FDPC4221AS  
FDPC4221AW

Dishwasher

Available Colors : Black, Stainless Steel, White

24" Built-In Dishwasher

Version : 06/20



Product Specifications

Electrical Specifications

Amps @ 120 Volts	10.0
Connection Location	Front Right Bottom
Voltage Rating	120V 60Hz

Dishwasher

Capacity	12
Drying System	Static Dry
Filter	Plastic
Filter Trap	Removable
Filtered Water (%)	100
Food Disposer	Stainless Steel
Hard Food Disposer	Hard Food Disposer and Filtration
Integral Air Gap on Supply	Yes
Interior	Plastic Tub
Multi Speeds	No
Rinse Aid Dispenser	Adjustable with Indicator
Rinse Aid Indicator	On Detergent Dispenser
Smart Soil Sensor	No
Tub Design	Tall Tub Design
Wash Levels	5
Wash System	Direct Feed
Water Pressure - PSI	20 - 120
Water Usage (Gallons)	5 Gallons Max

Dishwasher: Cycles

Heavy	Yes
Normal	Yes
Number of Cycles	2

General Specifications

Energy Efficiency Tier	Tier 1
Leveling Legs	4
Product Weight (lbs)	56
Prop 65 Label	Yes
Reconditioned	No
Shipping Weight (lbs)	62
Sound Level (dBa)	62
Sound Package	No
Water Inlet Location	Bottom Left

Controls

Control Lock	Yes
Control Type	GEM K4 Tower
Delay Start - hours	No
Digital Display	No

Dishwasher: Rack Upper

Height Clearance	8"
------------------	----

Dimensions: Exterior

Depth	25"
Depth(w/ 90° Door Open)	49 1/4"
Height	35"
Height (Min)	33 1/2"
Width	24"

Exterior

Door Latch	Squeeze
Door Type	Janet

Dishwasher: Rack Lower

Height Clearance	11" - 13"
Silverware Basket	Generic - A05493201

Dishwasher: Options

Heat/No Heat Dry	Yes
NSF® Certified	No

Dishwasher: Rack System

Rack Coating	PVC - Grey
--------------	------------

Certifications & Approvals

ADA Compliant - All Brands	No
ENERGY STAR® Certified	No
Meets ASSE 1006 Reqs	Yes
NSF® Certified	No
UL Listed	1 - UL Listed

Note: For planning purposes only. Always consult local and national electric, gas and plumbing codes. Refer to Product Installation Guide for detailed installation instructions on the web at [frigidaire.com/frigidaire.ca](http://frigidaire.com/frigidaire.ca). Specifications subject to change. Accessory information available on the web at [frigidaire.com/frigidaire.ca](http://frigidaire.com/frigidaire.ca)

FRIGIDAIRE

USA • 10200 David Taylor Drive • Charlotte, NC 28262 • 1-800-FRIGIDAIRE • [frigidaire.com](http://frigidaire.com)  
CANADA • 5855 Terry Fox Way • Mississauga, ON L5V 3E4 • 1-800-265-8352 • [frigidaire.ca](http://frigidaire.ca)



FDPC4221AB  
FDPC4221AS  
FDPC4221AW


## Dishwasher

**Available Colors :** Black, Stainless Steel, White

**24" Built-In Dishwasher**

**Version : 06/20**

## Installation Drawing

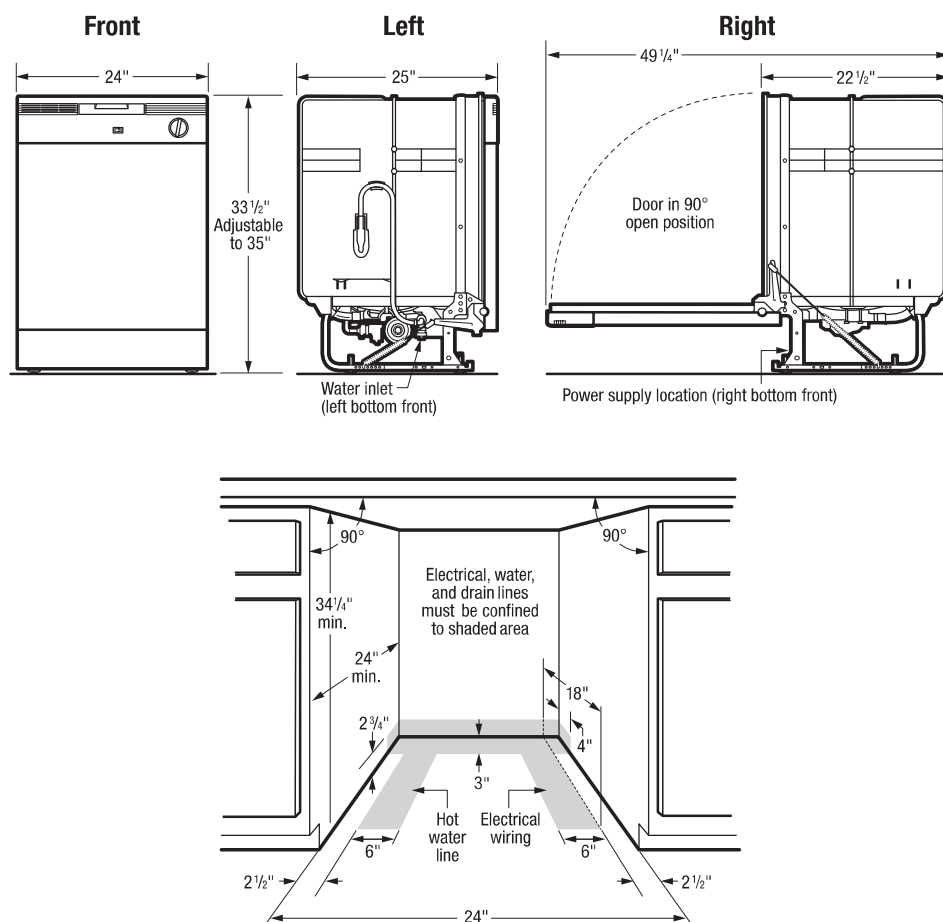

*Note: For planning purposes only. Always consult local and national electric, gas and plumbing codes. Refer to Product Installation Guide for detailed installation instructions on the web at [frigidaire.com / frigidaire.ca](http://frigidaire.com/frigidaire.ca). Specifications subject to change. Accessories information available on the web at [frigidaire.com / frigidaire.ca](http://frigidaire.com / frigidaire.ca)*

FRIGIDAIRE


USA • 10200 David Taylor Drive • Charlotte, NC 28262 • 1-800-FRIGIDAIRE • [frigidaire.com](http://frigidaire.com)  
CANADA • 5805 Terry Fox Way • Mississauga, ON L5V 3E4 • 1-800-265-8352 • [frigidaire.ca](http://frigidaire.ca)

WT3 LOT 66 - SINGLE WALL OVEN EI24EW35LS



24" True-Convection Single Wall Oven  
EI24EW35LS

Electrolux 24" wall ovens are engineered to integrate seamlessly into smaller kitchen environments while delivering innovative design and professional performance every homeowner demands.

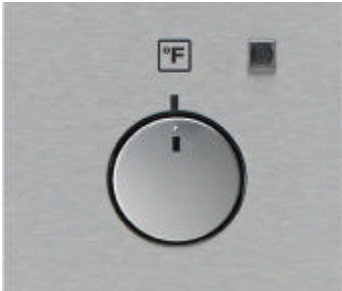

Features

**Total Capacity:** 2.7 cu. ft. of space

**True Convection** technology distributes heat from the 2400W element throughout the oven for faster and more even multi-rack baking

**Seven Cooking Functions**, including Baking, Multilevel Baking, Pizza Setting, Grilling, Fast Grilling, Turbo Grilling, and Defrost, provides flexibility to ensure meals are cooked to perfection

**Large Picture Window** with multiple layers of glass ensures the oven door is kept at a low temperature ensuring safe interaction

**True Hidden Bake Element** makes clean up quicker

**Stainless Steel Anti-Finger Print Technology** ensures an easy and long lasting clean

**Halogen Light (1)** provides full visibility to see in the back of the oven

Accessories

- 2 Chromed Wire Adjustable Shelves
- 1 Cake Tray with Grey Enamel


Element Specifications

- Oven Power: 3500 W
- Grill Power: 3100 W
- Bottom Element Power: 1000 W
- Top Element Power 1000W
- Convection Element: 2400W

24" True-Convection Single Wall Oven  
EI24EW35LS



Cutout & Product Dimensions

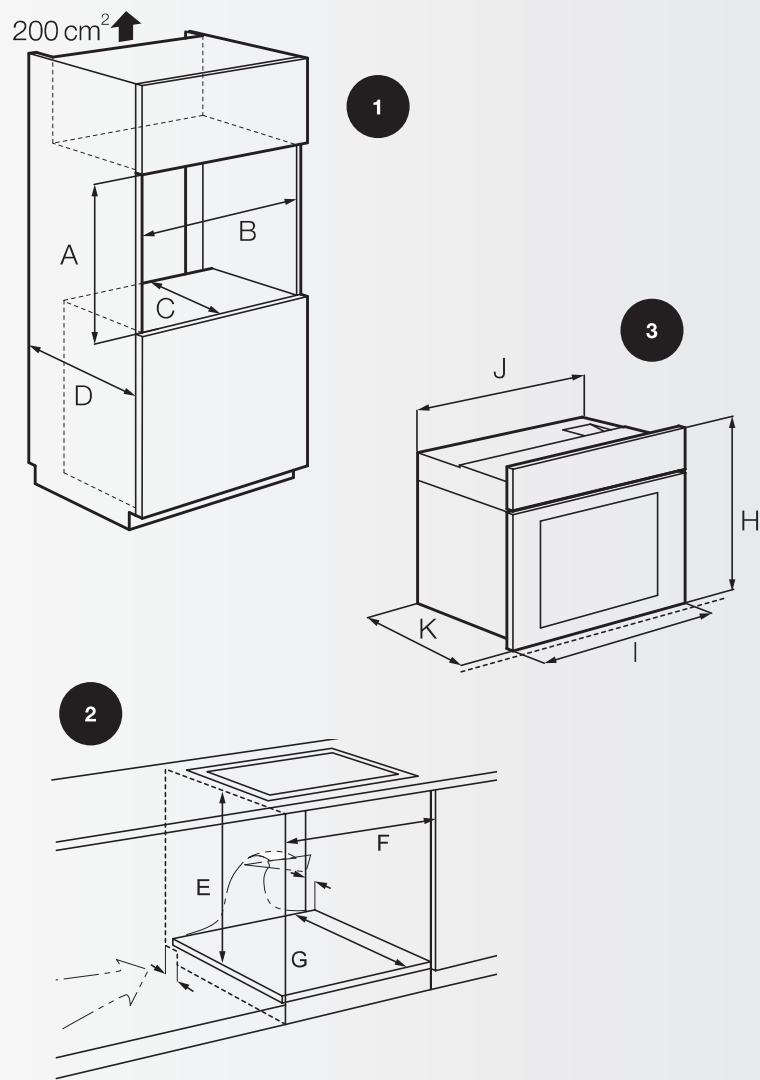

1) Cutout Dimensions

MODEL	EI24EW35LS
A. HEIGHT	23 1/4 (59.0)
B. WIDTH	22 (56.0)
C. DEPTH	20 7/8 (53.0)
D. CABINET DEPTH <b>MIN.</b>	23 1/4 (59.0)

All dimensions are in inches (cm).

2) Cutout Dimensions

E. HEIGHT	23 5/8 (60.0)
F. WIDTH <b>MIN.</b>	22 (56.0)
G. DEPTH <b>MIN.</b>	20 7/8 (53.0)

All dimensions are in inches (cm).

3) Product Dimensions

H. HEIGHT	23 3/8 (59.4)
I. WIDTH FRONT	23 3/8 (59.4)
J. WIDTH BACK	21 5/8 (54.8)
K. DEPTH	22 3/8 (56.7)

All dimensions are in inches (cm).

For complete dimensions contact an Electrolux Sales Representative.

Electrolux Major Appliances  
5855 Terry Fox Way • Mississauga, ON L5V 3E4 • 1-800-265-8352

High standards of quality at Electrolux Home Products, Inc. mean we are constantly working to improve our products. We reserve the right to change specifications or discontinue models without notice.

WT3 LOT 66 - MICROWAVE TRIM KIT PMTK3080AF

DS

R

DS

 L

Installation  
Instructions

Built-in Trim Kit

Model # PMTK3080AF

BEFORE YOU BEGIN

Read these instructions completely and carefully.

- **IMPORTANT** – Save these instructions for local inspector's use.
- **IMPORTANT** – Observe all governing codes and ordinances.
- **Note to Installer** – Be sure to leave these instructions with the Consumer.
- **Note to Consumer** – Keep these instructions for future reference.
- **Skill level** - Installation of this appliance requires basic mechanical and electrical skills.
- Proper installation is the responsibility of the installer.
- Product failure due to improper installation is not covered under the Warranty.
- Please make sure the cabinet is level orvertical to front panel of cabinet before installation. Uneven cabinets may cause the trim kits to be noncoplanar with the door panels of microwave oven.
- Unplug the microwave oven before attempting installation of this kit.
- Because the kit includes metal parts, caution should be used in handling and installation to avoid the possibility of injury.
- Do not remove permanently affixed labels, warnings, or plates from the product. This may void the warranty.
- A statement shall be included in the instructions warning the user that the appliance must be disconnected from the source of supply before attempting the installation of the accessory, and that the accessory is intended for use only with an appliance that is marked to indicate such use.

FOR YOUR SAFETY:

**WARNING** – Before beginning the installation, switch power off at service panel and lock out to prevent being switched on accidentally. When the service cannot be locked, securely fasten a prominent warning device, such as a tag, to the service panel.

IMPORTANT - PLEASE READ  
AND FOLLOW

THIS BUILT-IN KIT IS DESIGNED FOR USE  
ONLY WITH ELECTROLUX MICROWAVE  
OVENS SPECIFYING BUILT-IN KIT

IMPORTANT:

Before installing the exhaust duct,  
confirm the floor is level.  
The level bubble should be equal  
distance from level guide lines.



QUESTIONS?

For customers in the United States call:1-800-944-9044  
For customers in Canada call: 1-800-265-8352 (English)  
1-800-668-4606 ext.8199 (French)  
Visit our Website at: [www.frigidaire.com](http://www.frigidaire.com)  
**READ CAREFULLY.**  
**KEEP THESE INSTRUCTIONS.**

PN: A06823831  
September 2021



# Installation Instructions

## PARTS INCLUDED IN THE KIT

- 1. Front Frame Assembly- QTY 1
- 2. Exhaust Duct - QTY 1
  - Bottom Mounting Rail – QTY 2
- 3. Screw A - QTY 11+3 extra
- 4. Screw B - QTY 4 + 2 extra

## CHOOSING A LOCATION FOR YOUR MICROWAVE OVEN IF BUILT-IN

Built-In Trim Kit allows for the installation of microwaves listed below to be built into a cabinet or wall by itself or over an electric wall oven\*.

Model Number	Color	Description
PMBS3080AF	Easy Care SS	Microwave
PMTK3080AF	Easy Care SS	30" Trim Kit

See Illustration 1 for proper location and when building in above a wall oven. Carefully follow both the wall oven installation instructions and Electrolux’s Built-in Kit instructions. If building over a wall oven, be sure the clearance between the wall oven and the microwave oven is a minimum of 3 inches. See illustration 2.

**\*NOTE:** Trim Kit and microwave can only be built-in over an electric self-clean or non self-clean single cavity wall oven.


## CABINET OR WALL CUTOUT

Cutout Dimensions(See illustration 3)

Height (A)		
Minimum	16 3/4 "	(42.5 cm)
Maximum	17 "	(43.2 cm)
Width (B)		
Minimum	24 3/4 "	(62.9 cm)
Maximum	25"	(63.5 cm)
Depth (C)		
Minimum	20"	(50.8 cm)

**IMPORTANT:**

Before installing the exhaust duct, confirm the floor is level. The level bubble should be equal distance from level guide lines.



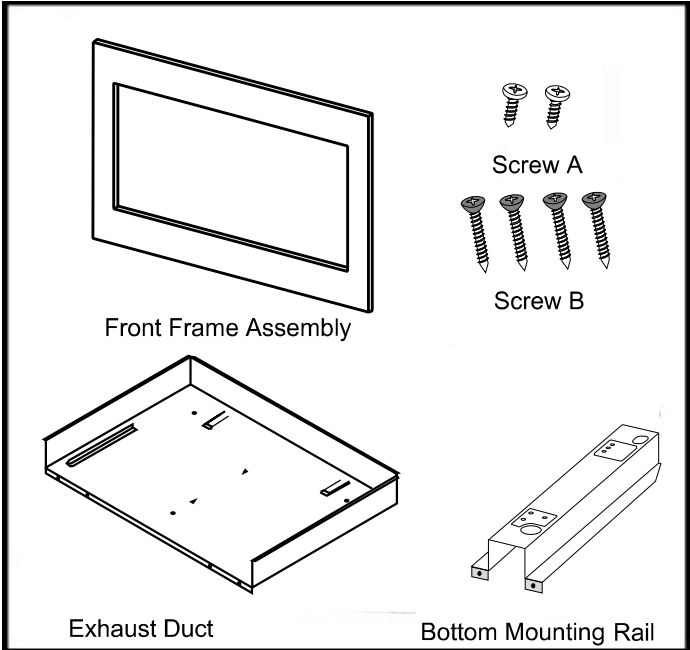


Illustration 1

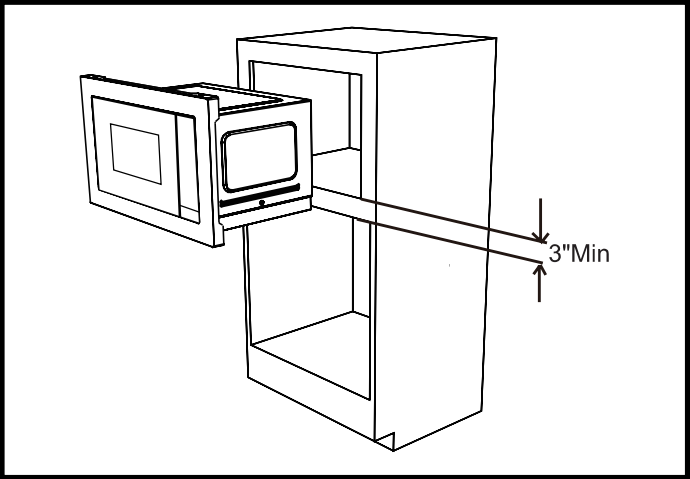


Illustration 2

Trim Kit Overall Dimensions	
	30"
Height	18" ( 460.8mm)
Width	30" ( 759mm)
Depth	1 3/5" (40.9mm)

# Installation Instructions

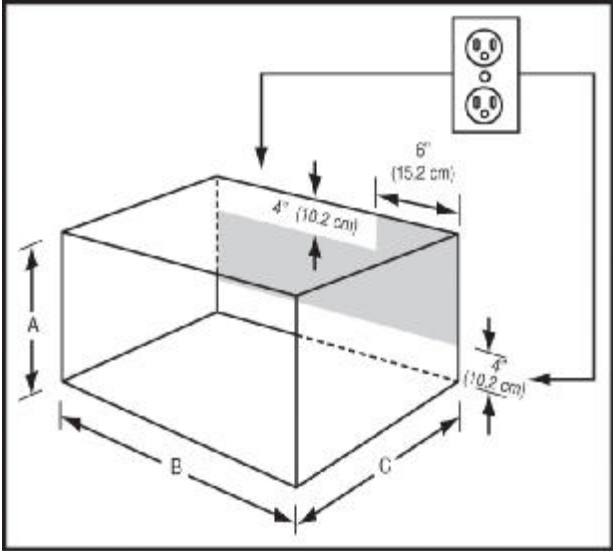


Illustration 3

## ELECTRICAL OUTLET LOCATION

Outlet should NOT be in the shaded area as indicated on Illustration 3

**NOTE 1:**

The floor of the opening should be constructed of plywood strong enough to support the weight of the oven and floor load (approximately 100 pounds). The floor should be level for proper operation of the oven. Be sure to check the local building code as it may require that the opening be enclosed with side, ceiling and rear partition. The proper functioning of the oven does not require the enclosure.

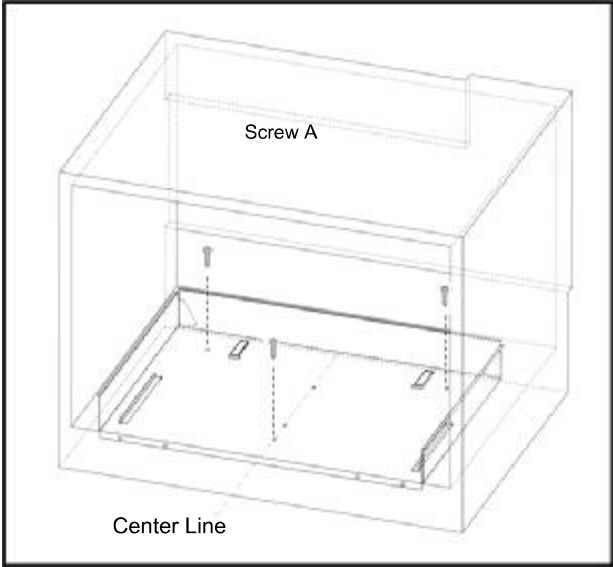


Illustration 4

## EXHAUST DUCT ASSEMBLY

1. Draw a Central Line on floor. Place the Exhaust Duct in the opening, When the Exhaust Duct Assembly is in the opening correctly, the Center Line is in the middle of the Exhaust Duct Assembly. See Illustration 4.
2. Secure the Exhaust Duct Assembly with the three screws A.

**IMPORTANT:** Secure screws in outer hole. 3 pcs are needed for exhaust duct assembly

**IMPORTANT:**  
Before installing the exhaust duct, confirm the floor is level. The level bubble should be equal distance from level guide lines.

# Installation Instructions

## Bottom Mounting Rail

Turn microwave upside down so you are looking at oven bottom. Secure the bottom Mounting Rail on oven with four SCREWS A. See Illustration 5.

NOTE: Please make sure to align the holes(marked with "36") of bottom mounting rail and the holes(marked with "36") of microwave oven's bottom plate.

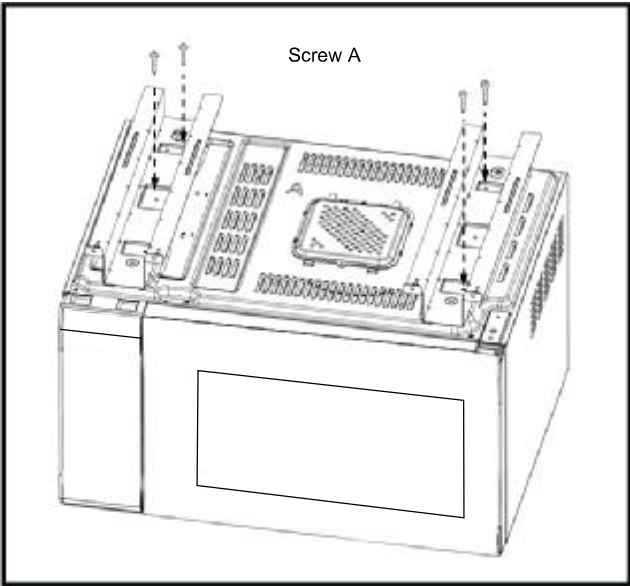


Illustration 5

## OVEN INSTALLATION

1. Place the oven adjacent to the wall or cabinet opening. Plug the power cord into the electrical outlet.
2. Carefully guide the assembled oven into the prepared opening. Slide the oven on the Exhaust Duct Assembly. See Illustration 6.
3. Secure the Exhaust Duct Assembly with the four screws A.


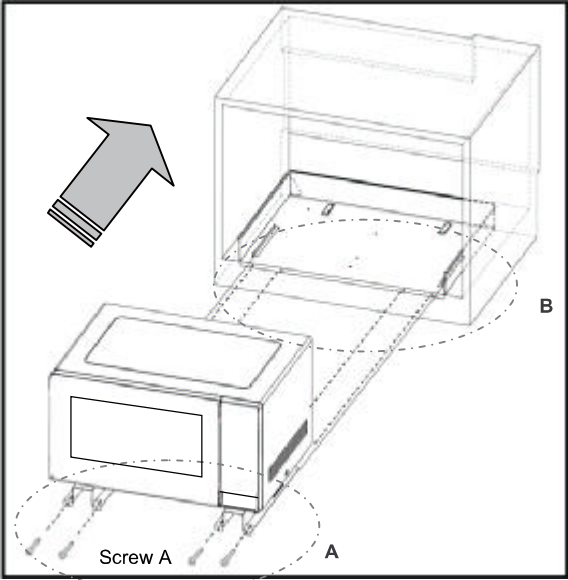


Illustration 6

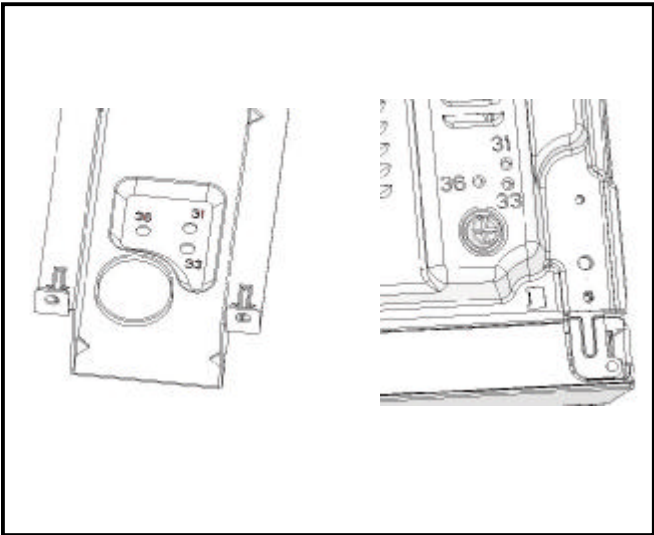

# Installation Instructions

---

## FRAME INSTALLATION

---

- 1. Position the FRAME ASSEMBLY to be square with the oven. Carefully place the FRAME ASSEMBLY on the oven. See Illustration 7.
- 2. Check that it is level and then secure with two SCREWS B. Secure the bottom portion of the FRAME ASSEMBLY with the two remaining SCREWS B. See Illustration 8.

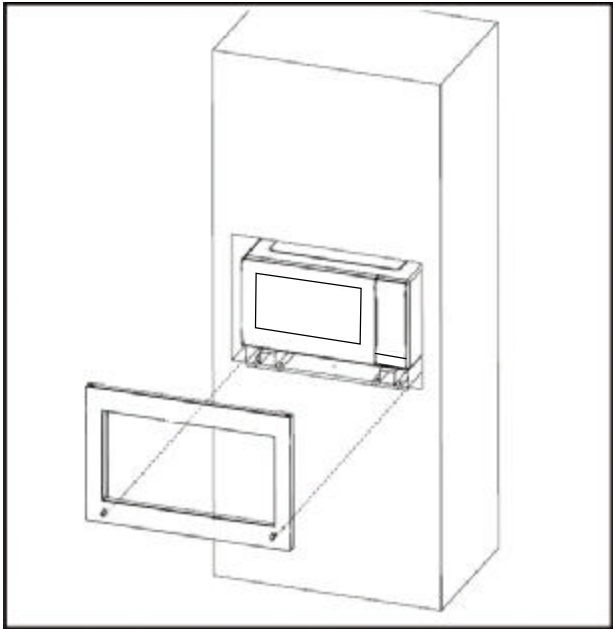


Illustration 7

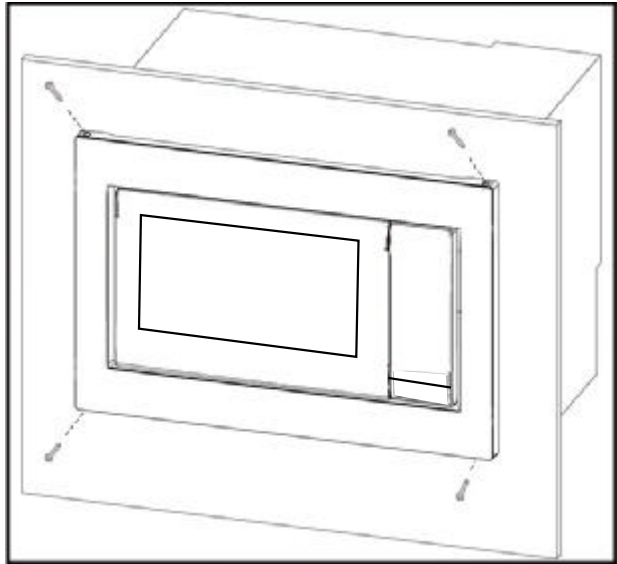


Illustration 8

WT3 LOT 66 - BUILT-IN MICROWAVE PMBS3080AF

DS

R


DS

2



Features & Specifications



Microwave features

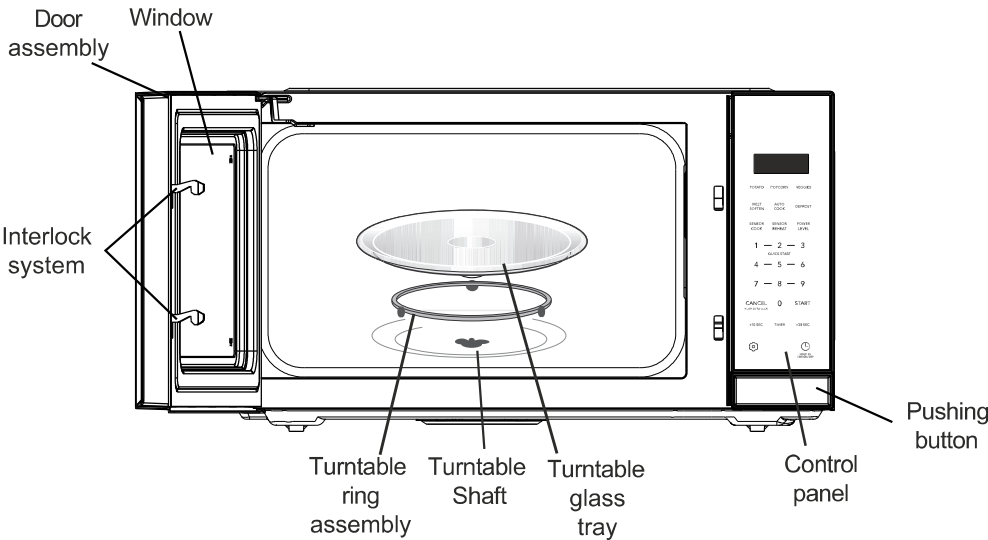

Control panel

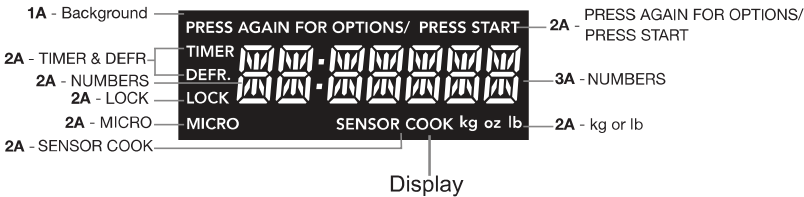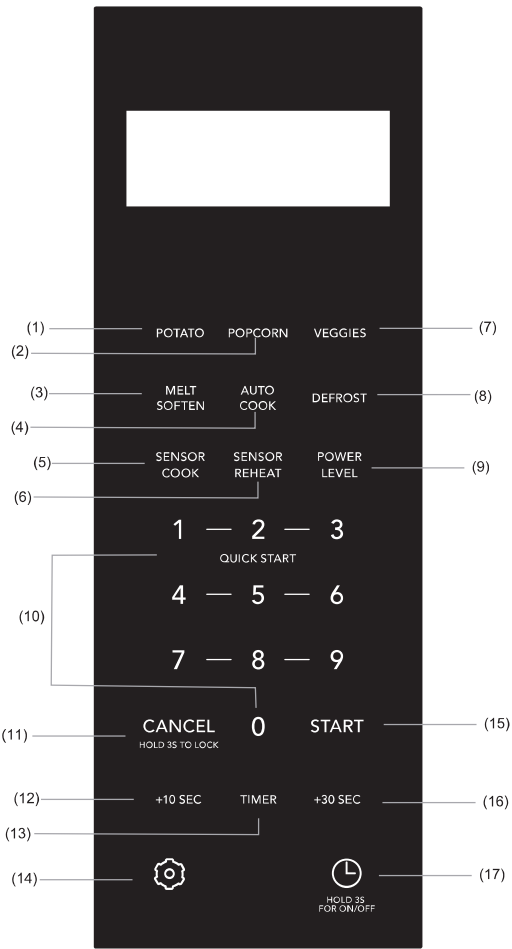

- (1) Potato
- (2) Popcorn
- (3) Melt/Soften
- (4) Auto Cook
- (5) Sensor Cook
- (6) Sensor Reheat
- (7) Veggies
- (8) Defrost
- (9) Power level (10 power levels available)
- (10) Number Keys
- (11) Cancel(Hold 3s to lock):  
clears all previous settings pressed before cooking starts.  
During cooking: press once to stop oven; twice to stop and clear all entries.
- (12) +10 Sec
- (13) Timer
- (14) User Pref
- (15) Start
- (16) +30Sec
- (17) Clock(Hold 3s for on/off)

Specifications



AC Line Voltage:	Single phase 120V, 60Hz, AC only
Rated Input AC Power Required:	1500W
Rated Output Power*:	1100W
Frequency:	2450 MHz
Outside Dimensions (including handle):	24.4" X 19.8" X 13.5"
Cavity Dimensions:	19.1"X 17.8" X 11.2"
Microwave oven Capacity***:	2.2Cu.Ft.
Cooking Uniformity:	Turntable
Weight:	Approx. (net) 42.73 Lbs, (gross)48.12 Lbs
Oven Light:	1*1.5 W LED

\* The International Electrotechnical Commission’s standardized method for measuring output wattage. This test method is widely recognized.

\*\* This is the classification of ISM (Industrial, Scientific and Medical) equipment described in the International Standard CISPR11.

\*\*\* Internal capacity is calculated by measuring maximum width, depth and height. Actual capacity for holding food is less.

In compliance with standards set by:

- FCC**
  - Federal Communications Commission Authorized.
- DHHS**
  - Complies with Department of Health and Human Services (DHHS) rule, CFR, Title 21, Chapter I, Subchapter J.



- This symbol on the nameplate means the product is listed by Underwriters Laboratories, Inc.



- This symbol on the nameplate means the product is listed by Underwriters Laboratories, Inc. for use in USA or Canada.

WT3 LOT 66 - ELECTRIC COOKTOP FFEC3025U S/B

DS

R

DS

[Signature]

:

2

FRIGIDAIRE®

FFEC3025U S/B



AVAILABLE COLORS



SIGNATURE FEATURES

Quick Boil Element

Get meals on the table faster with our powerful 3,000W Quick Boil element.

SpaceWise® Expandable Element

Flexible element expands to accommodate various sizes of cookware.

Frigidaire® Fit Promise

We promise that your new 30" Frigidaire® brand cooktop will fit your existing countertop cutout of the same width and configuration, or we will reimburse you for countertop modification costs up to \$100.

Ceramic Glass Cooktop

For a more beautiful cooktop that's easy to clean.

BUILT-IN COOKTOP  
30" ELECTRIC

PRODUCT DIMENSIONS

Width	30-3/8"
Depth	21-3/8"
Height	2-5/8"

MORE EASY-TO-USE FEATURES

**Ready-Select® Controls**  
Easily control your cooking temperature with our easy-to-use controls.

**Hot Surface Indicator**  
Alerts you when your cooktop may be too warm to touch.

**Approved Over Frigidaire® Electric Wall Ovens**  
Cooktops are approved for installation above any of our Single Electric Wall Ovens.

ELEMENTS	SIZE	WATTS
Right Front	Electric 6"/9"	1,600/3,000
Right Rear	Electric 6"	1,200
Left Front	Electric 6"	1,200
Left Rear	Electric 9"	2,500

FFEC3025U S/B

BUILT-IN COOKTOP

30" ELECTRIC

FRIGIDAIRE

FEATURES

Controls	Ready-Select*
Surface Type	Black Ceramic Glass
Right Front Element (Watts)	6"/9" - 1,600/3,000
Right Rear Element (Watts)	6" - 1,200
Left Front Element (Watts)	6" - 1,200
Left Rear Element (Watts)	9" - 2,500
Hot Surface Indicator	Yes
Control Location	Right
Knob Type	Plastic

SPECIFICATIONS

Power Supply Connection Location	Right Rear
Voltage Rating	240V/208V/60Hz
Connected Load (kW Rating) @ 240/208 Volts	7.9/5.9
Amps @ 240/208 Volts	32.9/28.4
Minimum Circuit Required (Amps)	40
Approved for Electric Single Wall Oven Combination Installation†	Yes
Shipping Weight (Approx.)	49 Lbs.

\*Cooktops are approved for installation above any of our Electric Single Wall Ovens.


PRODUCT DIMENSIONS

A - Width	30-3/8"
B - Depth	21-3/8"
C - Height	2-5/8"

CUTOUT DIMENSIONS

Width (Min. - Max.)	28-1/2" - 29-7/8"
Depth (Min. - Max.)	19-5/8" - 20-1/2"
Height (Min.)*	5"

\*Includes clearance needed beneath cooktop to allow for armored cable and installation of junction box on back wall.  
Granite Countertop Installation Kit available.

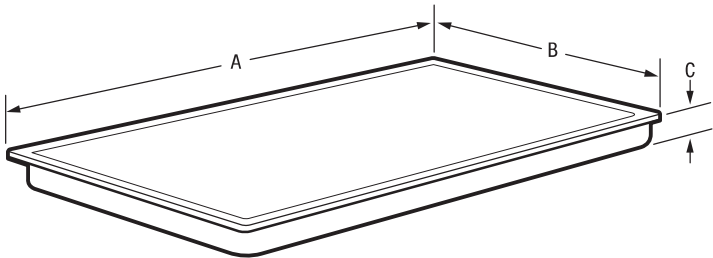

**Note:** For planning purposes only. Always consult local and national electric, gas and plumbing codes. Refer to Product Installation Guide for detailed installation instructions on the web at [frigidaire.com](http://frigidaire.com) / [frigidaire.ca](http://frigidaire.ca).  
Specifications subject to change. Accessories information available on the web at [frigidaire.com](http://frigidaire.com) / [frigidaire.ca](http://frigidaire.ca)

FRIGIDAIRE


USA • 10200 David Taylor Drive • Charlotte, NC 28262 • 1-800-FRIGIDAIRE • [frigidaire.com](http://frigidaire.com)  
CANADA • 5855 Terry Fox Way • Mississauga, ON L5V 3E4 • 1-800-265-8352 • [frigidaire.ca](http://frigidaire.ca)

FFEC3025U 11/18  
© 2018 Electrolux Home Products, Inc.



FFEC3025U S/B  
BUILT-IN COOKTOP  
30" ELECTRIC

FRIGIDAIRE

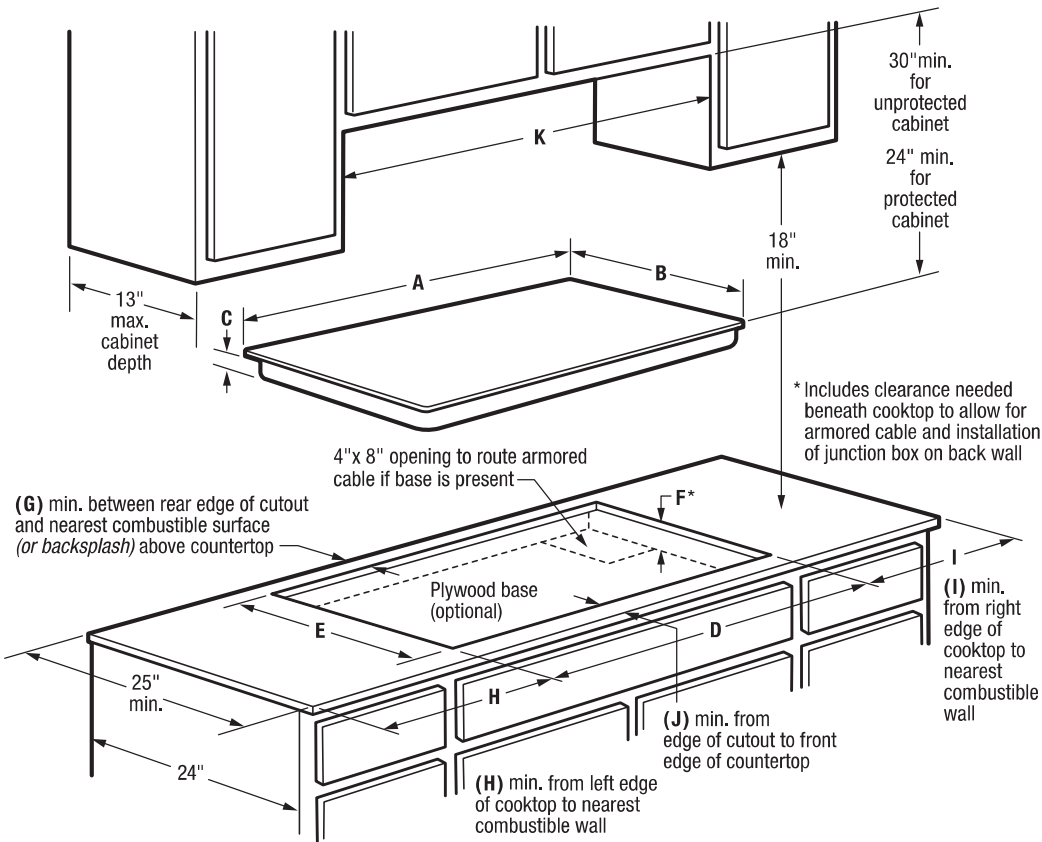

PRODUCT DIMENSIONS

A - Width	30-3/8"
B - Depth	21-3/8"
C - Height	2-5/8"

CUTOUT DIMENSIONS

D - Width (Min.)	28-1/2"
(Max.)	29-7/8"
E - Depth (Min.)	19-5/8"
(Max.)	20-1/2"
F - Height (Min.)*	5"

REQUIRED CLEARANCES

G - (Min.)	2"
H - (Min.)	7-1/2"
I - (Min.)	7-1/2"
J - (Min.)	2-1/2"
K - Cabinet Opening Width (Min.)	30-3/8"

UTILITY CONNECTION LOCATIONS

Power Supply	Right Rear
--------------	------------

INSTALLATION SPECIFICATIONS

- Product Shipping Weight (approx.) - 49 Lbs.
- Single phase 3- or 4-wire cable, 120/240 or 120/208 Volt, 60 Hertz AC only electrical supply with ground required on separate circuit fused on both sides of line.
- Connected Load (kW Rating) @ 240/208 Volts = 7.9/5.9kW
- Amps @ 240/208 Volts = 32.9/28.4 Amps
- Recommended Circuit Breaker - 30 Amps
- Always consult local and national electric codes.
- Cooktop cutout height includes clearance needed beneath cooktop to allow for armored cable and installation of junction box on back wall. Position center of junction box 10" inward from right side of cooktop cutout, and 12" down from underside of countertop.
- Overhead cabinetry should not exceed a 13" maximum depth.
- Absolute minimum horizontal distance between overhead cabinets installed to either side of appliance must be no less than 30-3/8".
- Allow 30" minimum clearance between top of cooktop platform and bottom of unprotected wood or metal overhead cabinet; or 24" minimum clearance

when bottom of wood or metal overhead cabinet is protected by not less than 1/8" flame-retardant millboard covered with not less than No. 28 MSG sheet steel, 0.015" stainless steel, 0.024" aluminum or 0.020" copper.

- Allow 2" minimum clearance between rear edge of cutout and nearest combustible surface (or backsplash) above countertop.
- Allow 7-1/2" minimum required clearance from left edge of cooktop to nearest combustible wall and 7-1/2" minimum from right edge of cooktop to nearest combustible wall.
- Installation of drawer beneath cooktop requires 4" minimum clearance beneath countertop surface, and assured clearance for electrical installation.
- To reduce risk of fire when using overhead cabinetry, install range hood that projects horizontally a recommended minimum of 5" beyond bottom of cabinets.

OPTIONAL ACCESSORIES

- Granite Countertop Installation Kit - (PN # 903061-9010).



FRIGIDAIRE

USA • 10200 David Taylor Drive • Charlotte, NC 28262 • 1-800-FRIGIDAIRE • [frigidaire.com](http://frigidaire.com)  
CANADA • 5855 Terry Fox Way • Mississauga, ON L5V 3E4 • 1-800-265-8352 • [frigidaire.ca](http://frigidaire.ca)

*Note: For planning purposes only. Always consult local and national electric, gas and plumbing codes. Refer to Product Installation Guide for detailed installation instructions on the web at [frigidaire.com](http://frigidaire.com) / [frigidaire.ca](http://frigidaire.ca).*

*Specifications subject to change. Accessories information available on the web at [frigidaire.com](http://frigidaire.com) / [frigidaire.ca](http://frigidaire.ca)*

FFEC3025U 11/18

© 2018 Electrolux Home Products, Inc.