
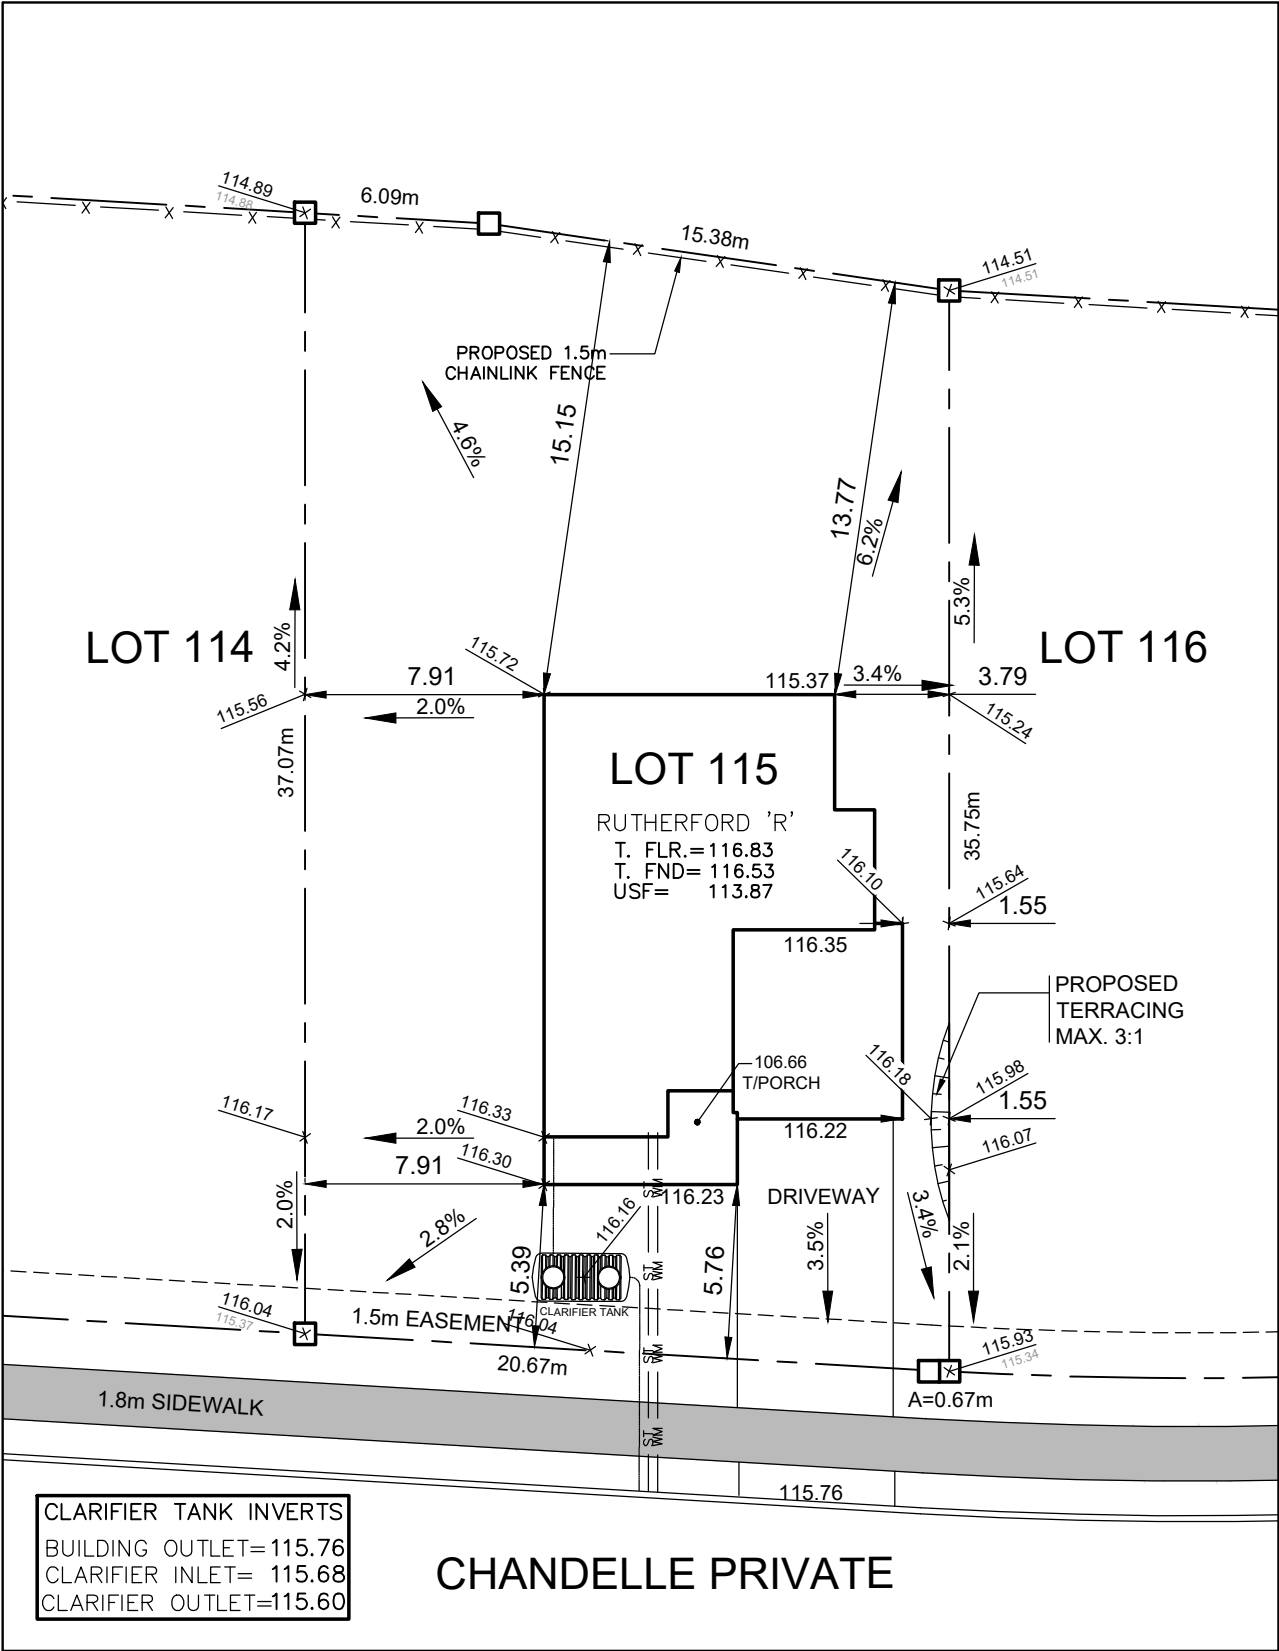


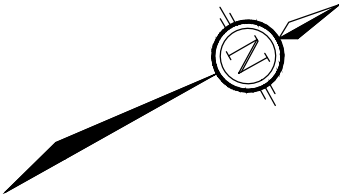

Owner/Applicant DCR/PHOENIX HOMES Telephone # <u>723-9227</u> Plan # <u>4M-1593</u> Project name: <u>DIAMONDVIEW</u> Civic Address: <u>122 CHANDELLE PRIV.</u> House model: <u>RUTHERFORD 'R'</u>	 LOT 115 SITE/GRADING PLAN DIAMONDVIEW PHASE 3
Bldg. Ht. _____ m Lot coverage _____ % Scale <u>1:250</u> Sod Area _____ m² Asphalt Area _____ m²	INDIVIDUAL LOT GRADING REVIEW SUMMARY FOR SITED HOUSE AS COMPARED WITH OVERALL SUBDIVISION PLAN
CHECKED/APPROVED BY: T.L.MAK ENG. SEPT 19/23 - REVISED	NOTE: THIS PLAN IS NOT A SURVEY PLAN OR SUBDIVISION PLAN WITHIN THE MEANING OF PLANNING ACT. THIS PLAN IS FOR REFERENCE ONLY AND IS PRELIMINARY IN NATURE, ALL DIMENSIONS SHOWN ARE APPROXIMATE. E,O&E.