

DCR PHOENIX HOMES


DIAMONDDVIEW 3 - LOT 114


C.H. - 108" A.F.F.

M.H. - 103" & 84"

DEC. 14/23

- STACKED UPPERS
30"H & 18"H
- LINE 3
- STANDARD WHITE INTERIOR
- METAL DRAWERS
- STANDARD HINGES
- FURRING TO CEILING
- SHAKER STYLE CEILING CROWN

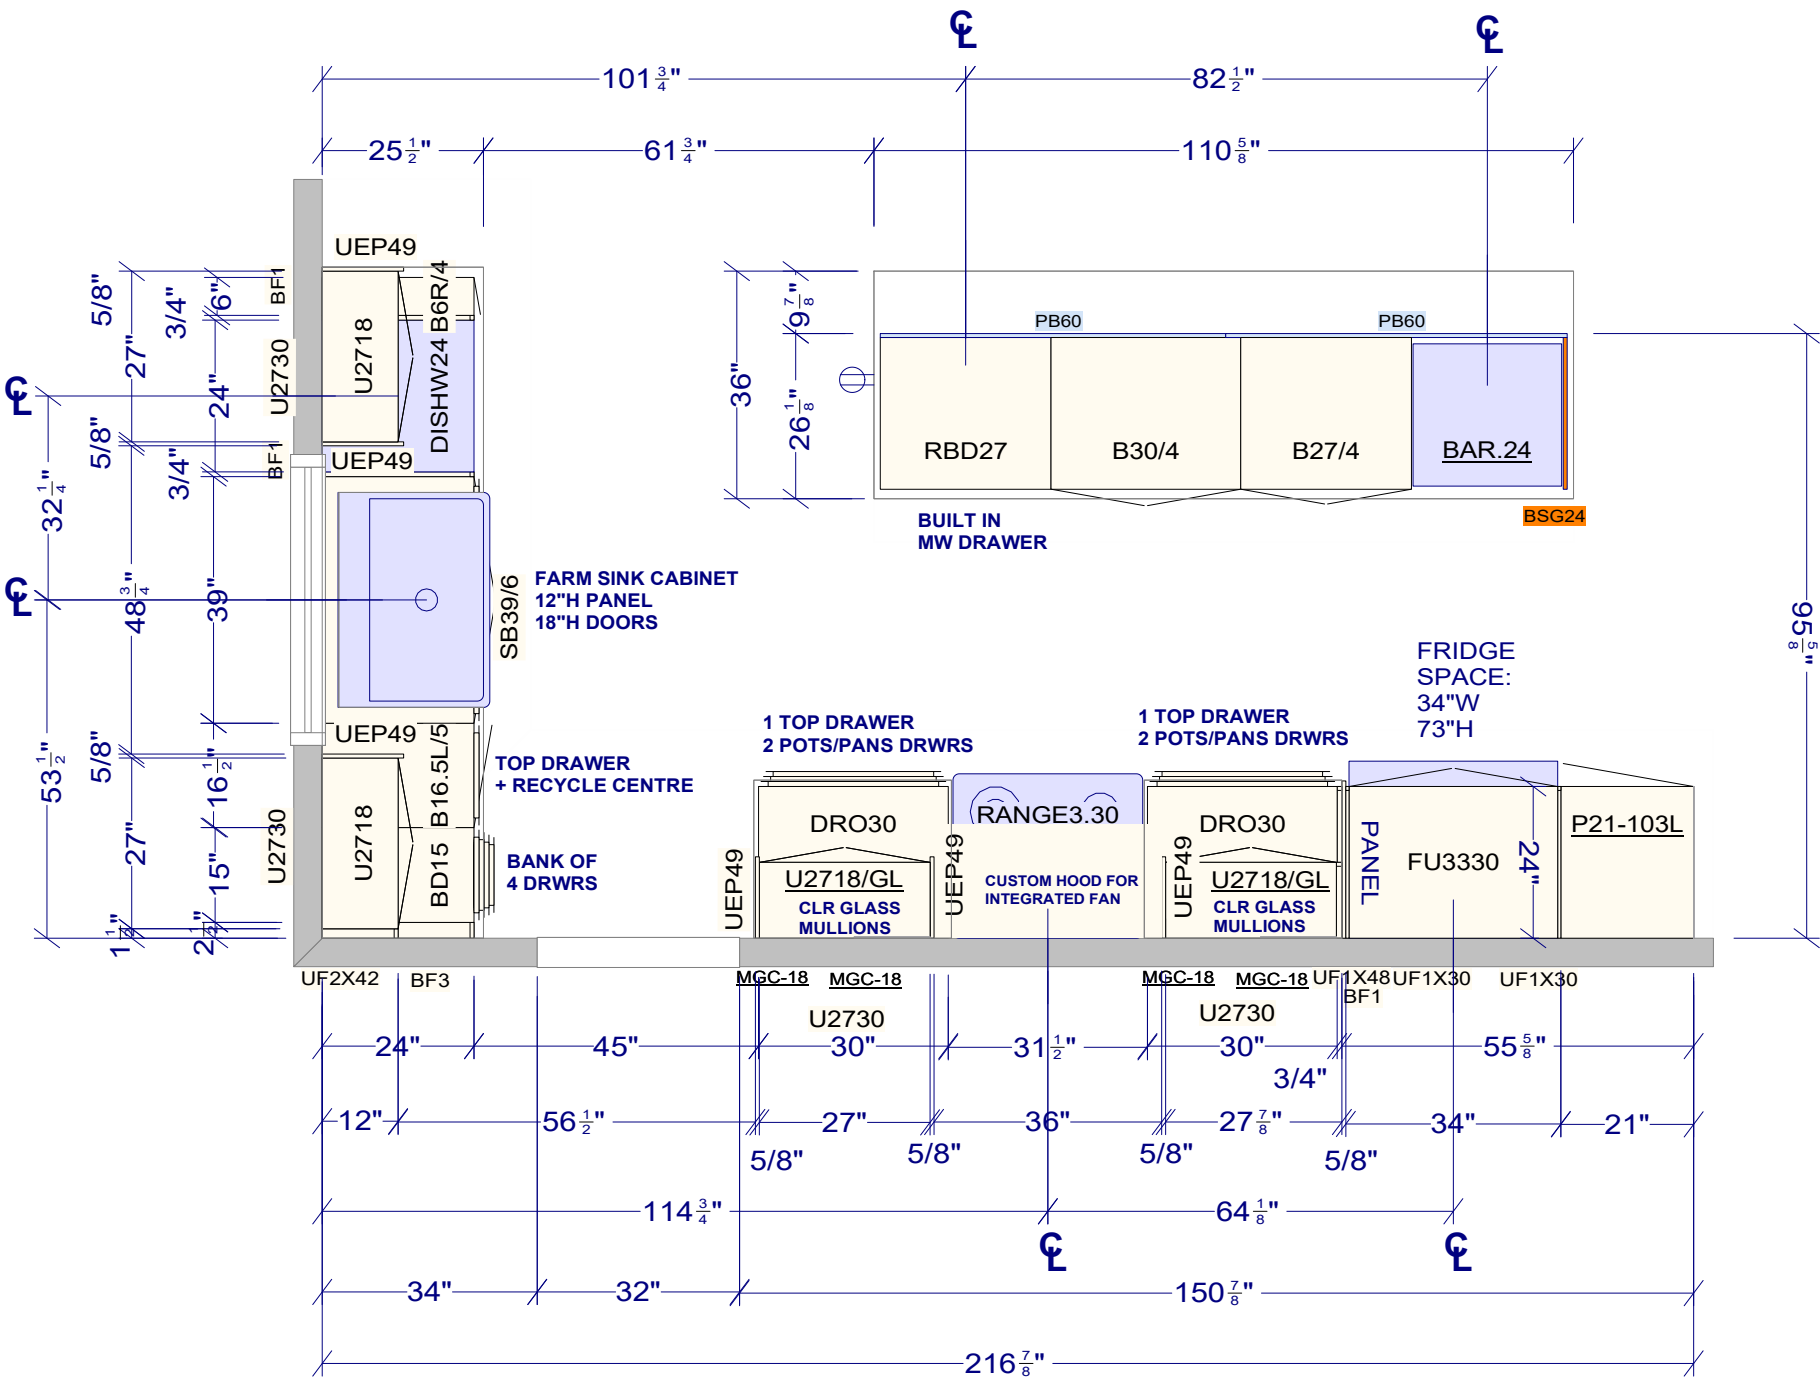

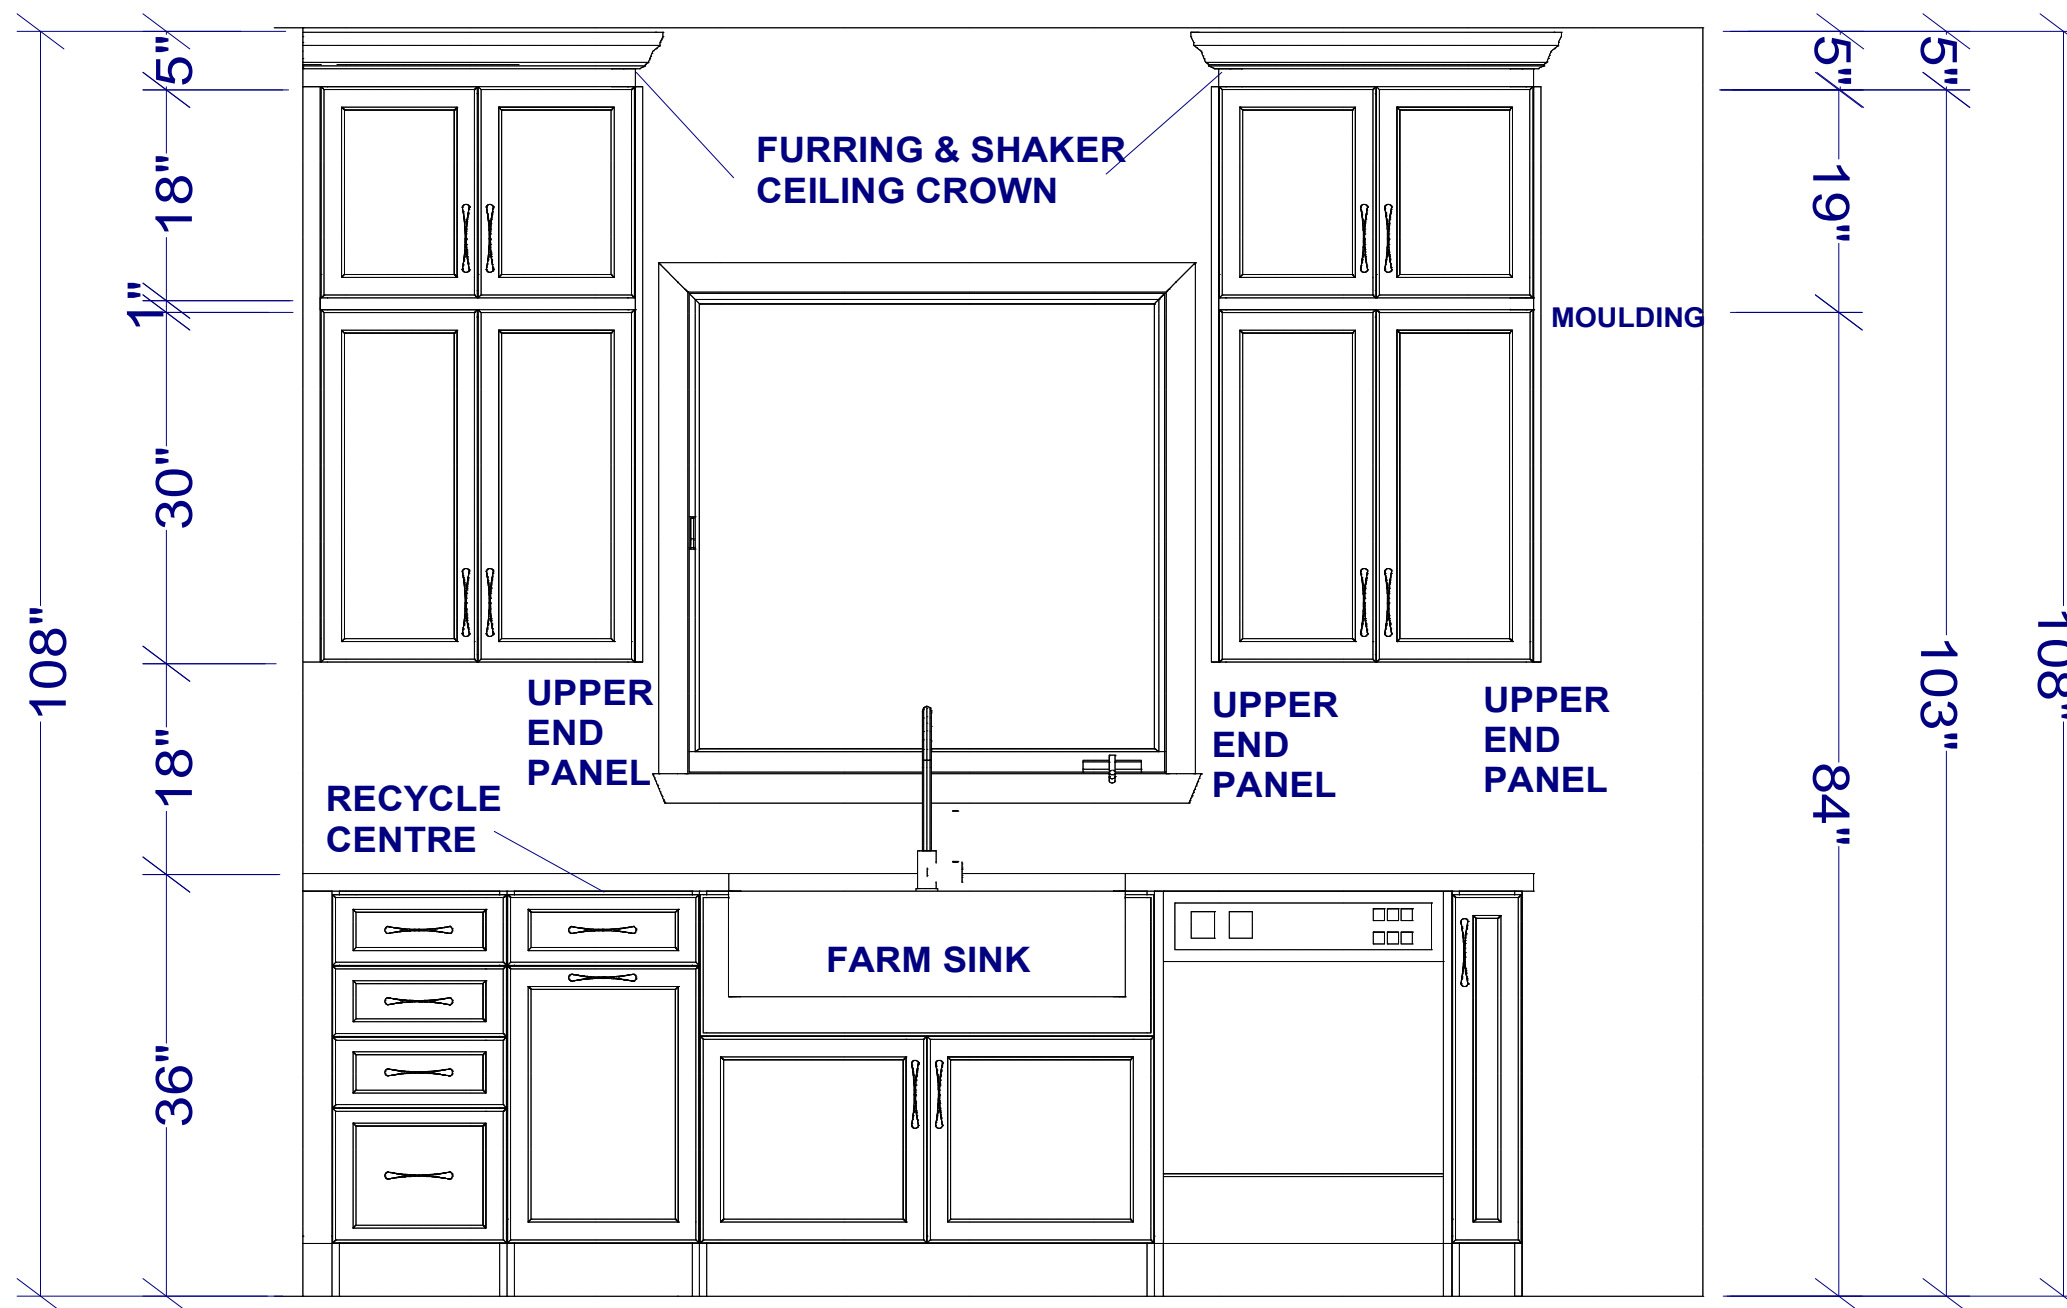


SINK WALL ELEVATION

All dimensions size designations given are subject to verification on job site and adjustment to fit job conditions.



This is an original design and must not be released or copied unless applicable fee has been paid or job order placed.

Designed: 12/14/2023
Printed: 12/14/2023

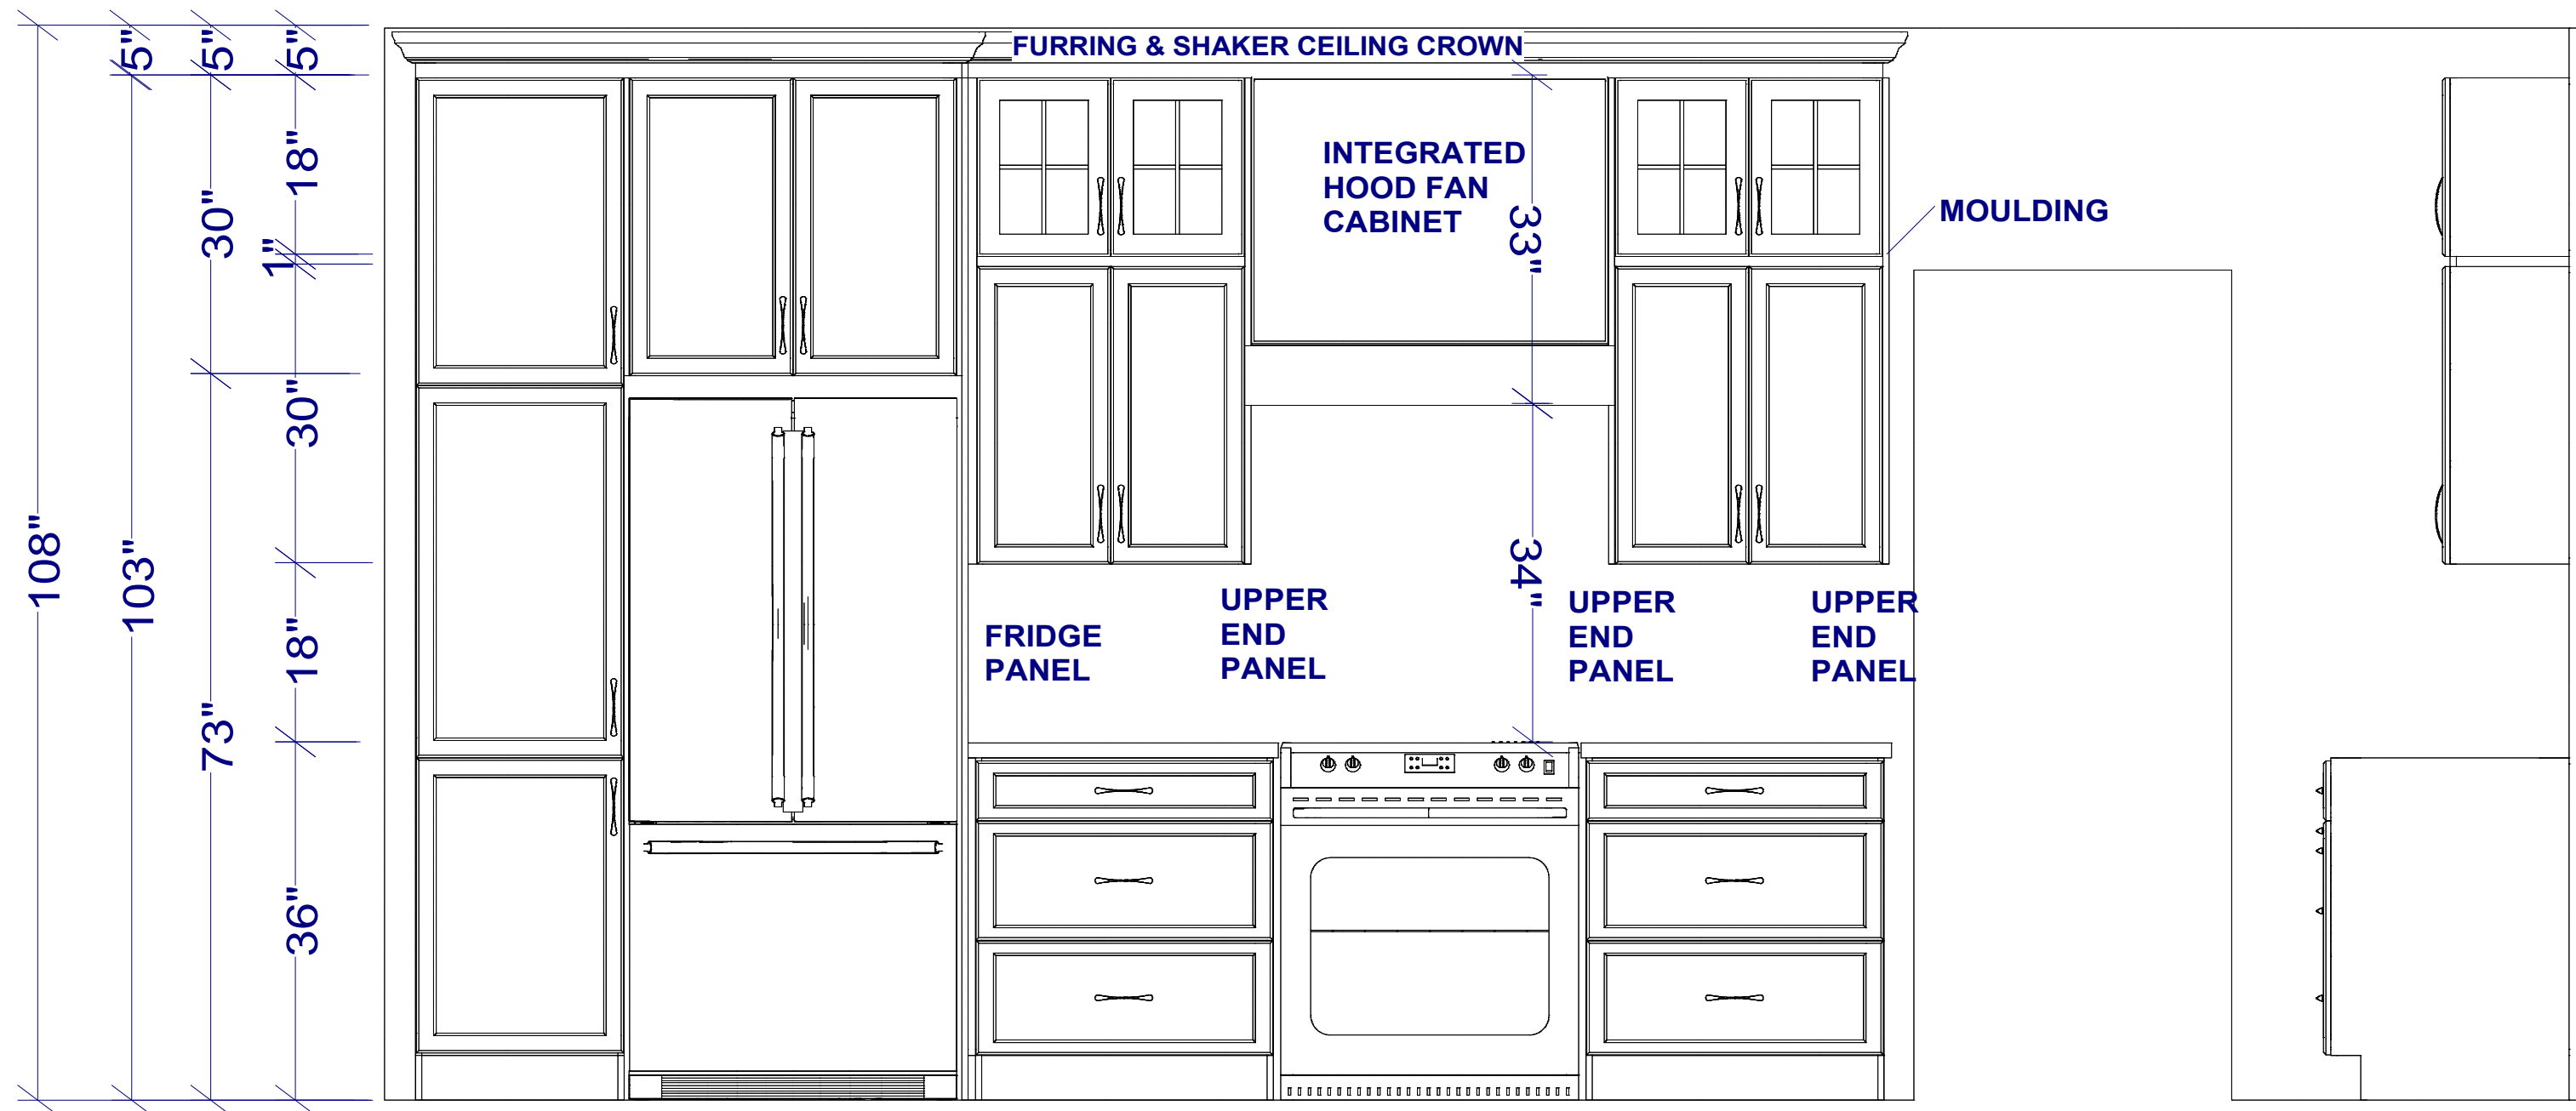


FRIDGE AND RANGE WALL ELEVATION

All dimensions _size designations given are subject to verification on job site and adjustment to fit job conditions.



This is an original design and must not be released or copied unless applicable fee has been paid or job order placed.

Designed: 12/14/2023
Printed: 12/14/2023

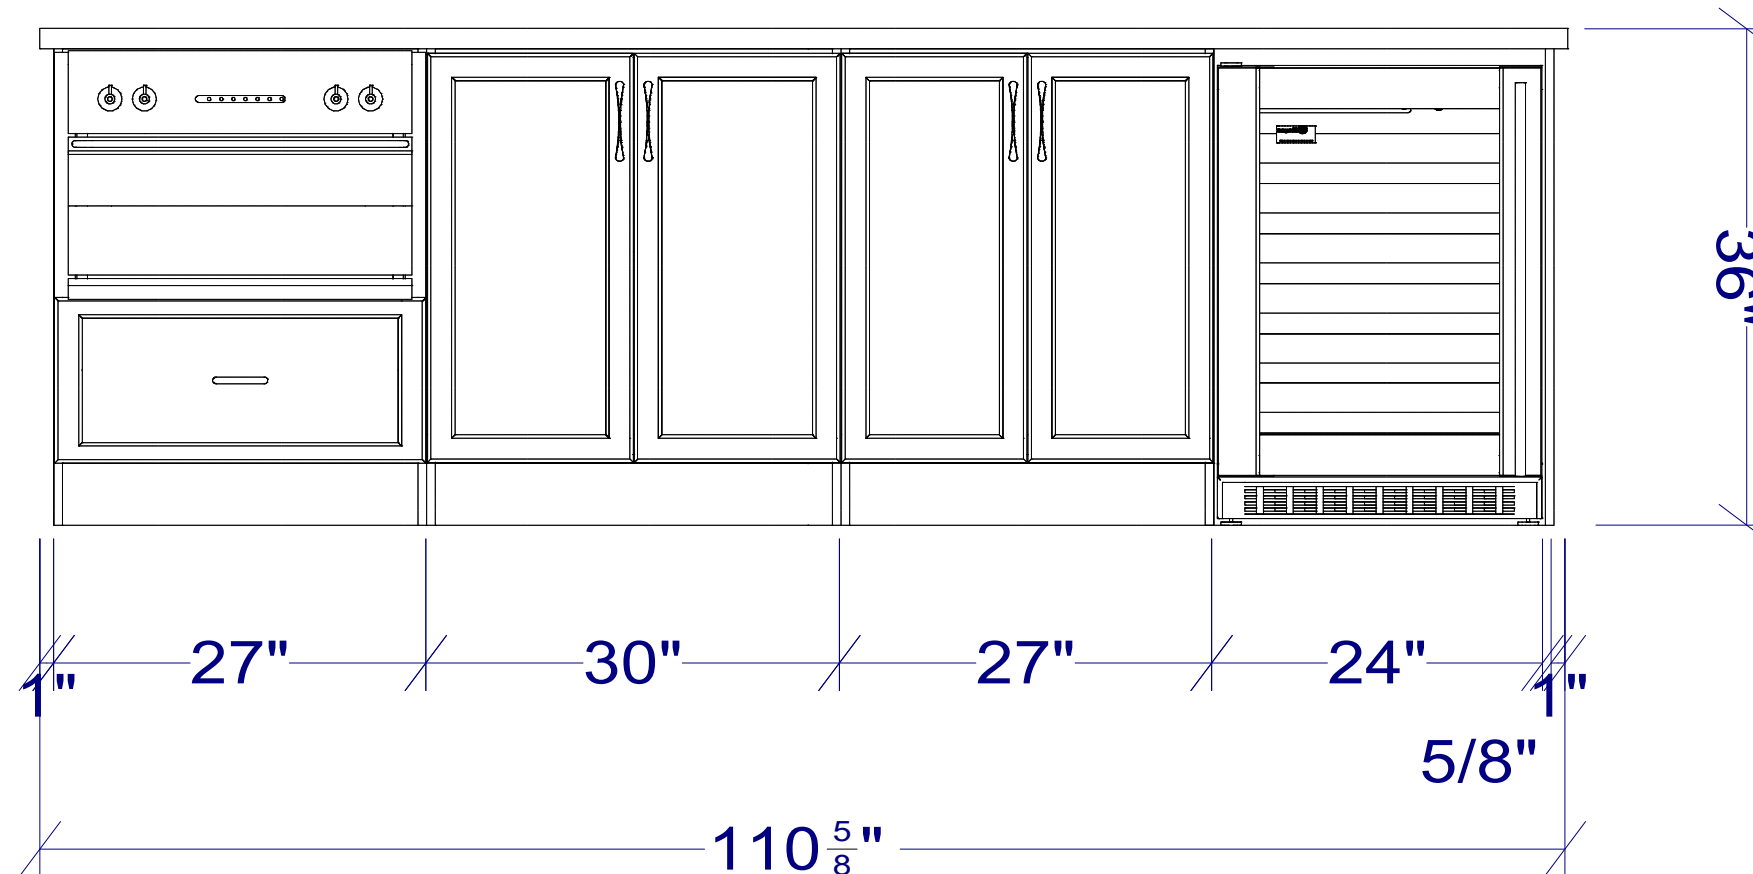

ISLAND ELEVATION

All dimensions & size designations given are subject to verification on job site and adjustment to fit job conditions.



This is an original design and must not be released or copied unless applicable fee has been paid or job order placed.

Designed: 12/14/2023
Printed: 12/20/2023




KITCHEN - 3D VIEW 1

Note: This drawing is an artistic interpretation of the general appearance of the design. It is not meant to be an exact rendition.



Designed: 12/14/2023
Printed: 12/20/2023

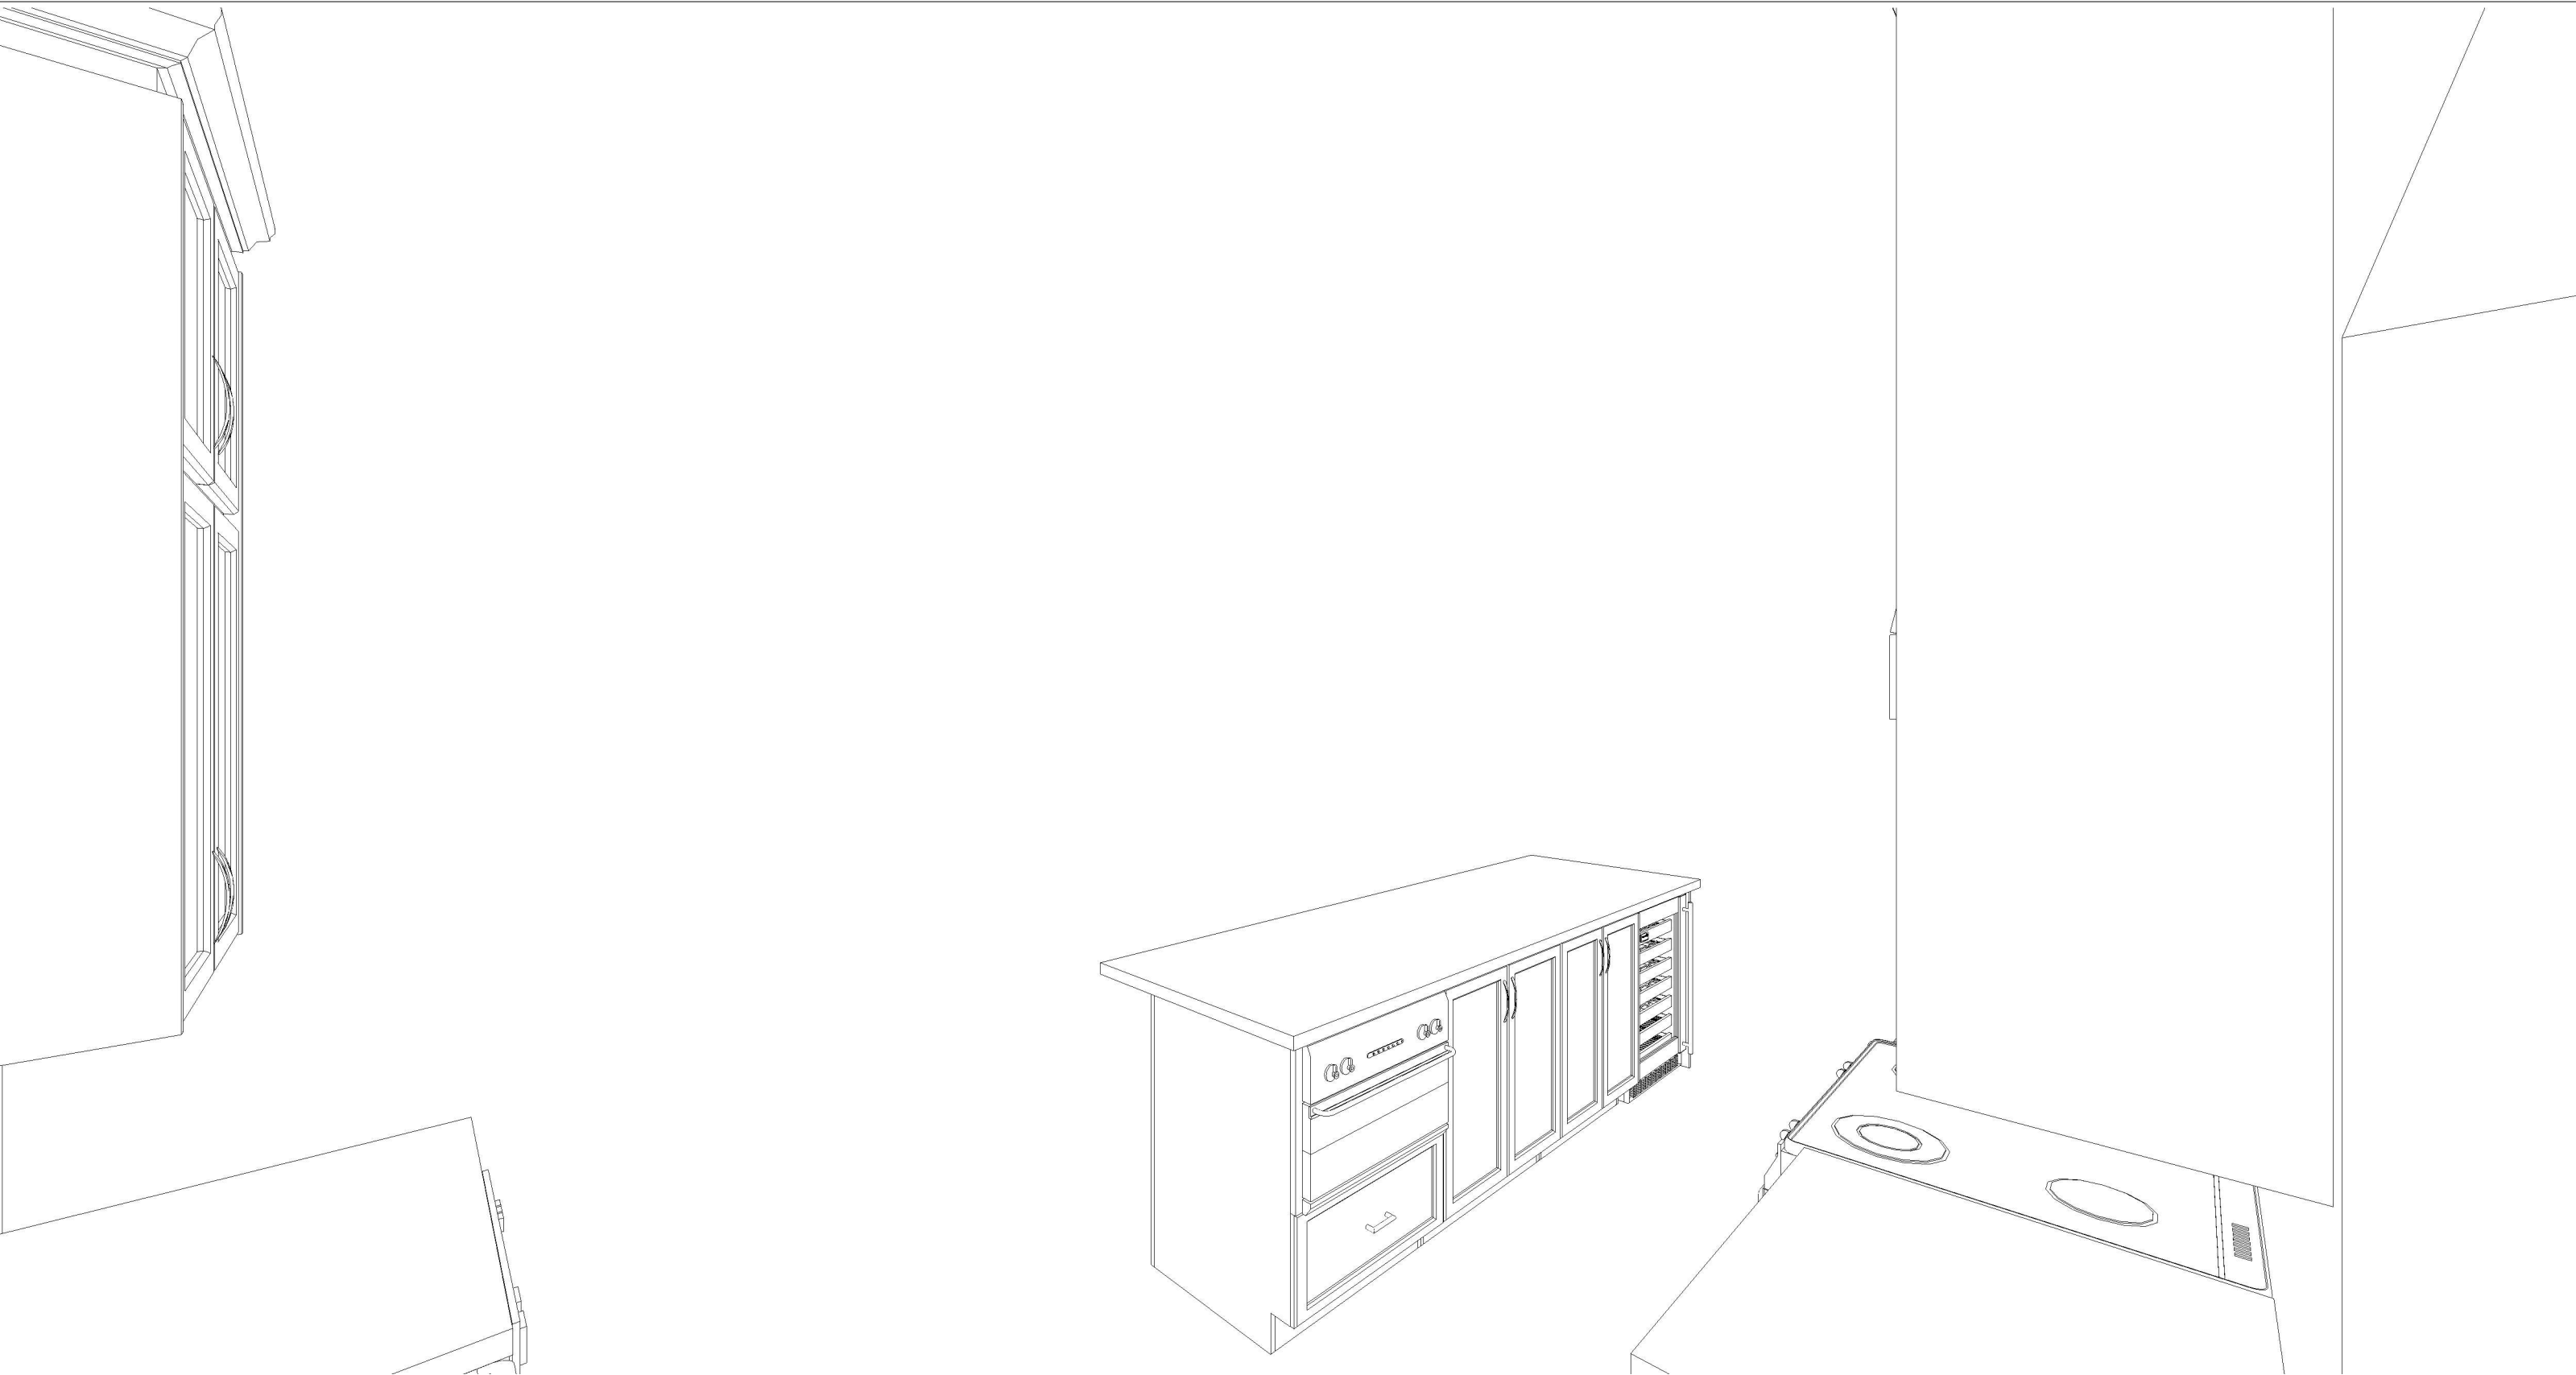

KITCHEN - 3D VIEW 2

<p>Note: This drawing is an artistic interpretation of the general appearance of the design. It is not meant to be an exact rendition.</p>		<p>Designed: 12/14/2023 Printed: 12/20/2023</p>	




KITCHEN - 3D VIEW 3

<p>Note: This drawing is an artistic interpretation of the general appearance of the design. It is not meant to be an exact rendition.</p>		Designed: 12/14/2023 Printed: 12/20/2023	
		DV3 - LOT 114 - DEC 14 2023	Drawing #: 1



KITCHEN - 3D VIEW 4

<p>Note: This drawing is an artistic interpretation of the general appearance of the design. It is not meant to be an exact rendition.</p>		Designed: 12/14/2023 Printed: 12/20/2023	
		DV3 - LOT 114 - DEC 14 2023	Drawing #: 1

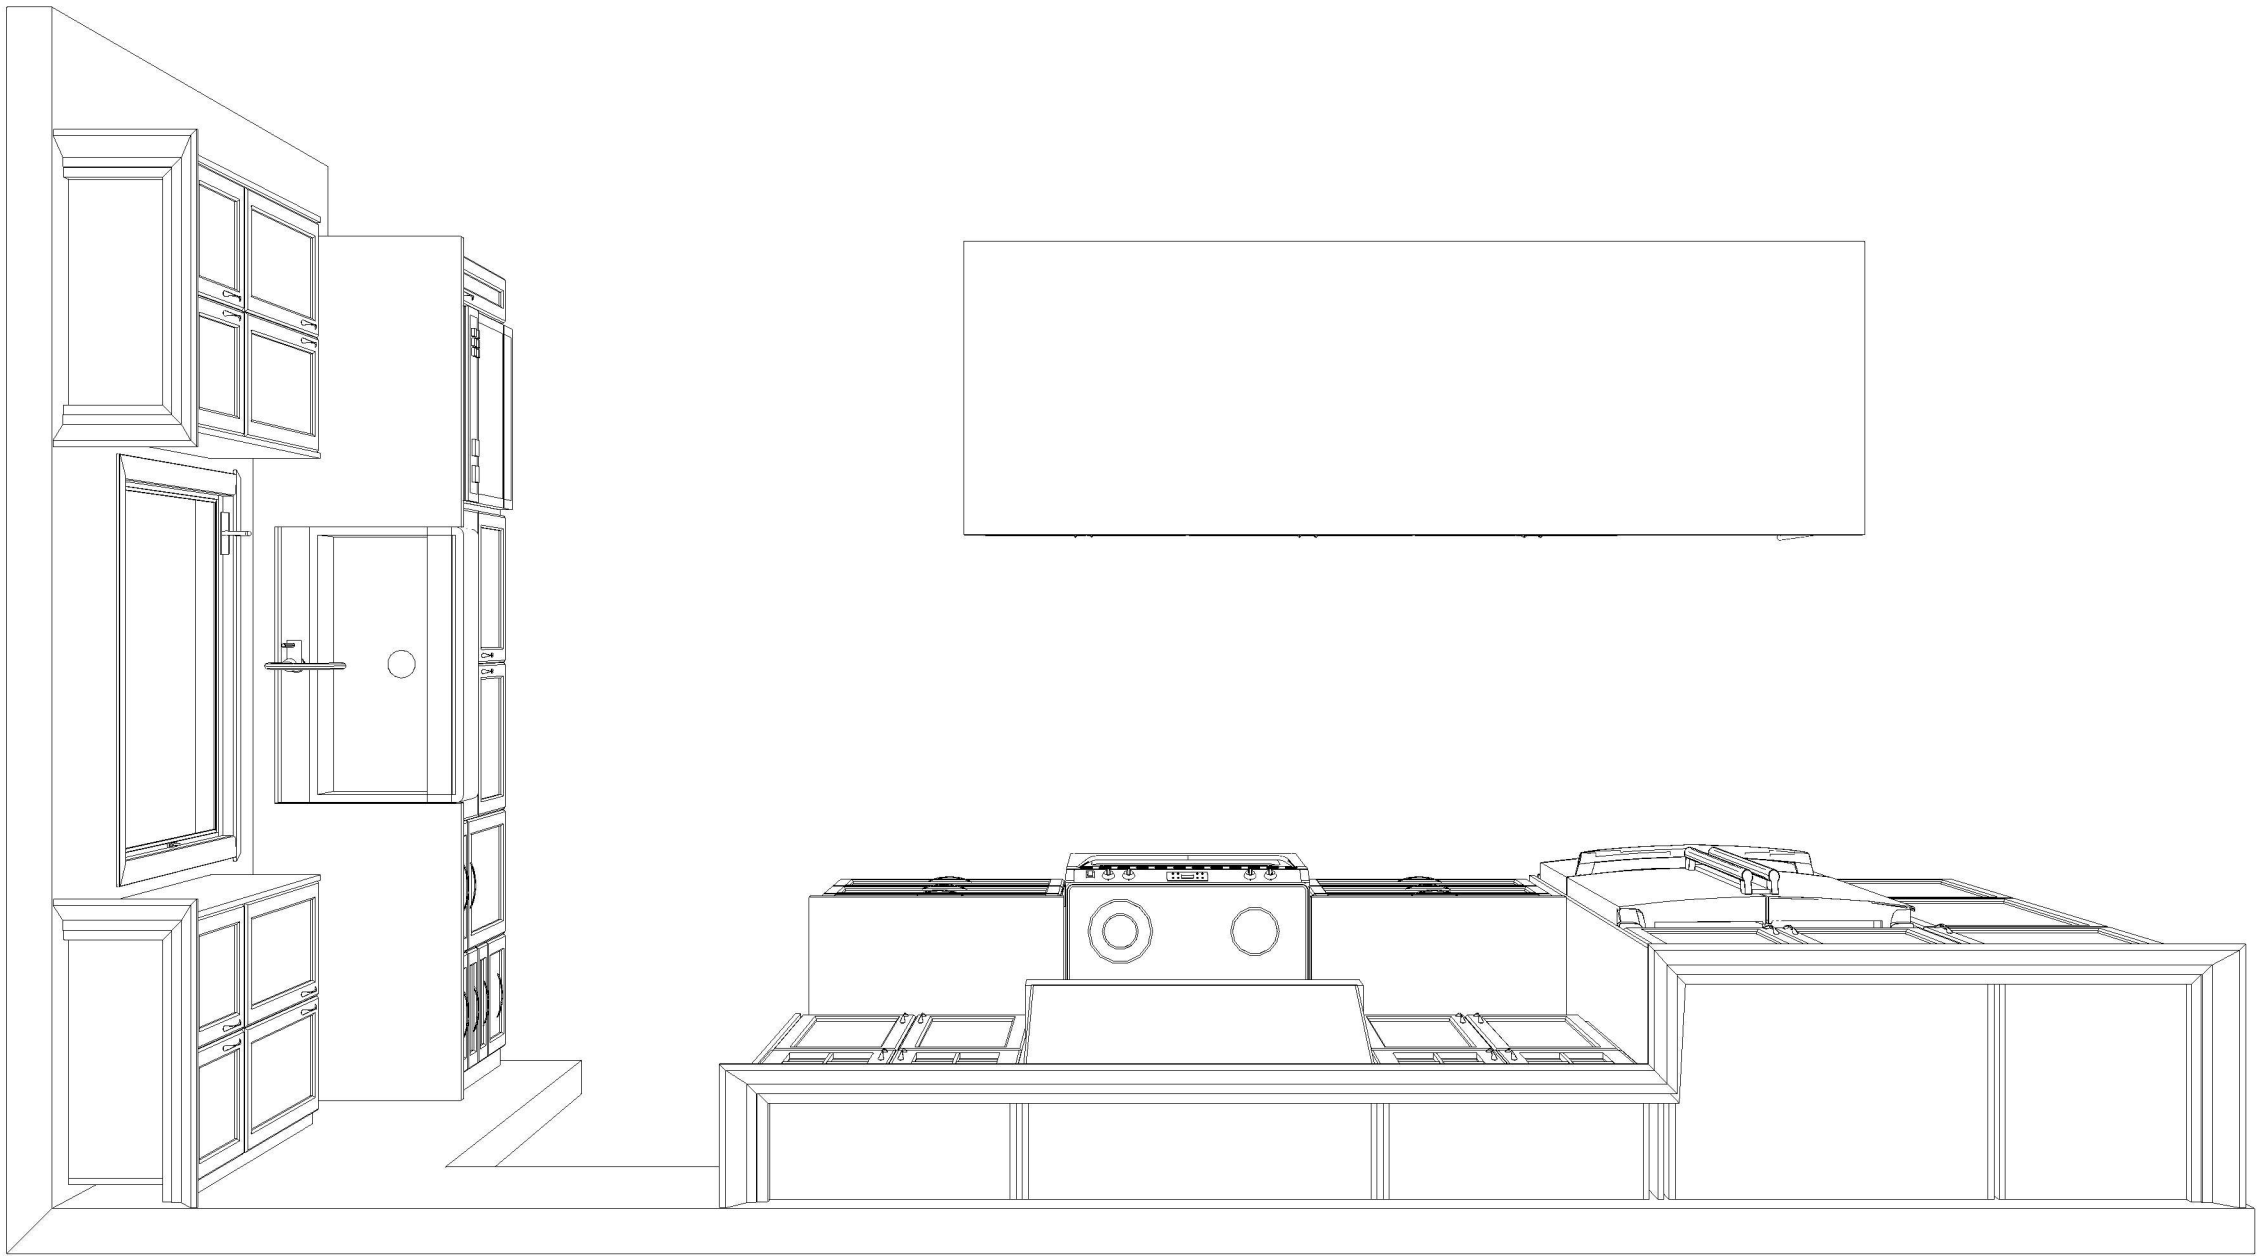

KITCHEN - TOP VIEW


<p>Note: This drawing is an artistic interpretation of the general appearance of the design. It is not meant to be an exact rendition.</p>		Designed: 12/14/2023 Printed: 12/20/2023	
		DV3 - LOT 114 - DEC 14 2023	Drawing #: 1

DCR PHOENIX HOMES


DIAMONDDVIEW 3 - LOT# 114

SPRINGFIELD - GARAGE LEFT


VANITIES / LAUNDRY - DEC. 14/23

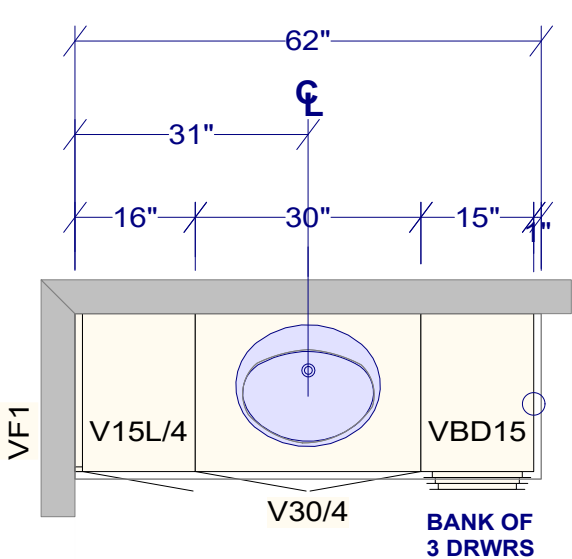


MAIN BATH

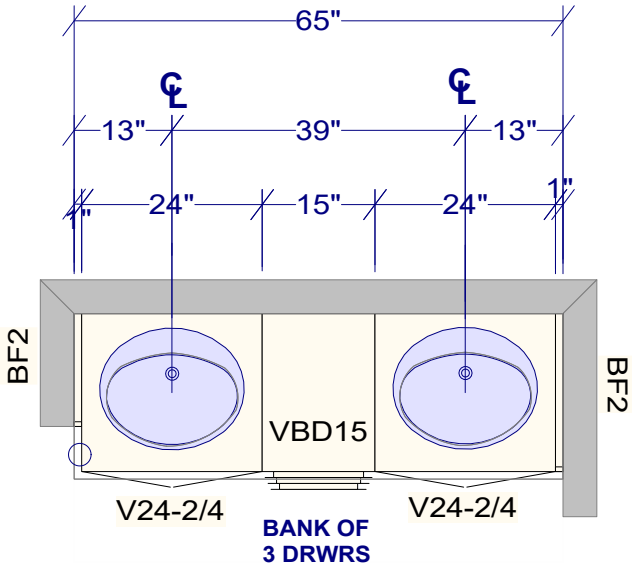


PRIMARY ENSUITE

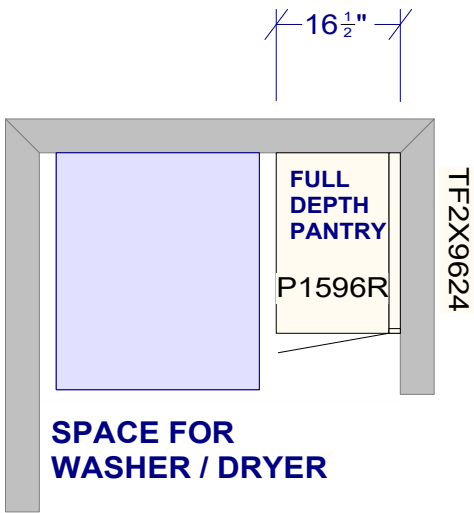


LAUNDRY ROOM

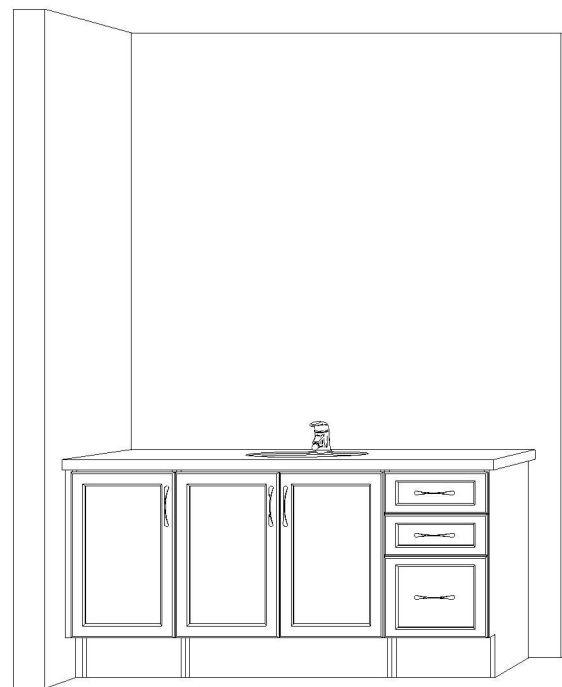

MAIN BATH

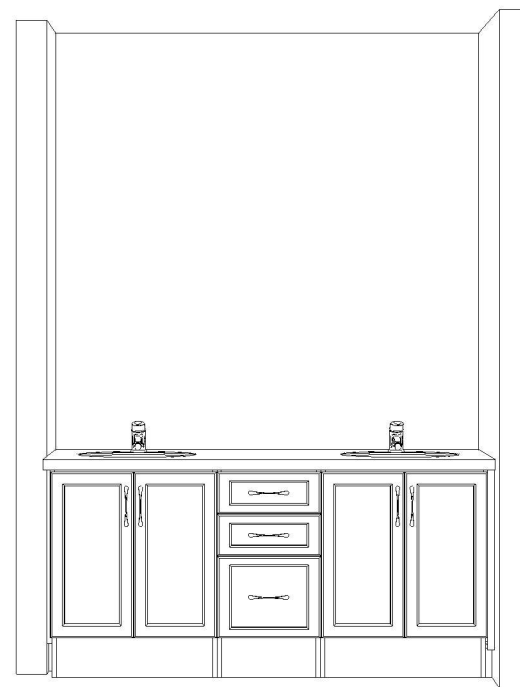

ENSUITE

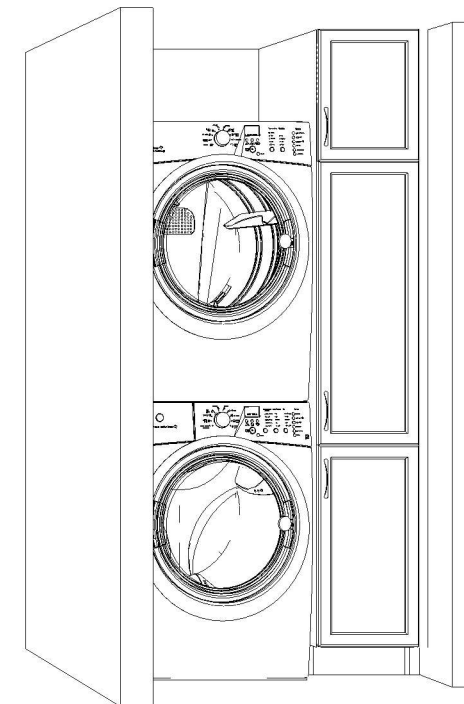

LAUNDRY ROOM

<p>Note: This drawing is an artistic interpretation of the general appearance of the design. It is not meant to be an exact rendition.</p>		Designed: 12/20/2023 Printed: 12/20/2023	
DV3 - LOT 114 - VANITIES-LAUNDRY - DEC 14	All	Drawing #: 1	