

DCR PHOENIX HOMES

WHITE TAIL RIDGE 4 - LOT 147

MODEL - KINGSWOOD (RIGHT)

KITCHEN - NOV. 27/23

MOUNTING HEIGHT - 96"

CABINETS - CARTIER LINE 1 & 2

HARDWARE - 1ST OR 2ND UPGRADE

STANDARD WHITE INTERIOR

METAL DRAWER BOX

4 PCS - 5/8" KICK - FIN. BOTH ENDS

5 PCS - FLAT SHOE MOULDING


2 PCS - 90 DEG. CORNER MOULD

1 PCS - T-MOULD

39"H UPPERS

2" RECESSED LIGHT VALANCE

3" SHAKER STYLE CROWN MOULDING

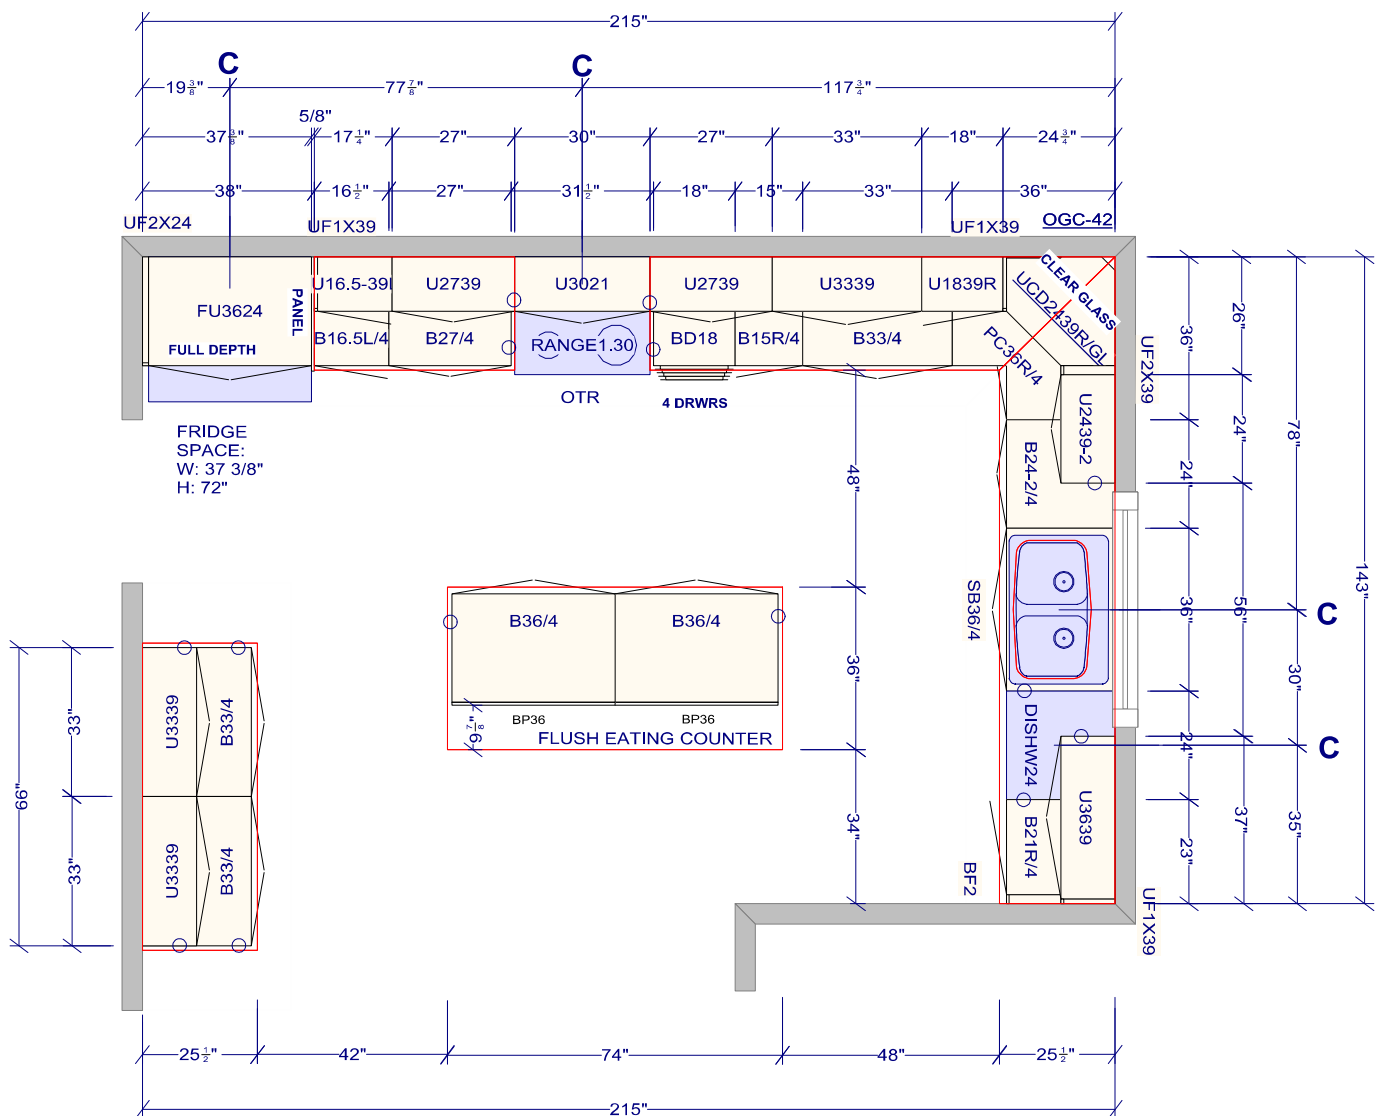


All dimensions _size designations given are subject to verification on job site and adjustment to fit job conditions.



This is an original design and must not be released or copied unless applicable fee has been paid or job order placed.

Designed: 11/27/2023 Printed: 11/27/2023

08
R. K.

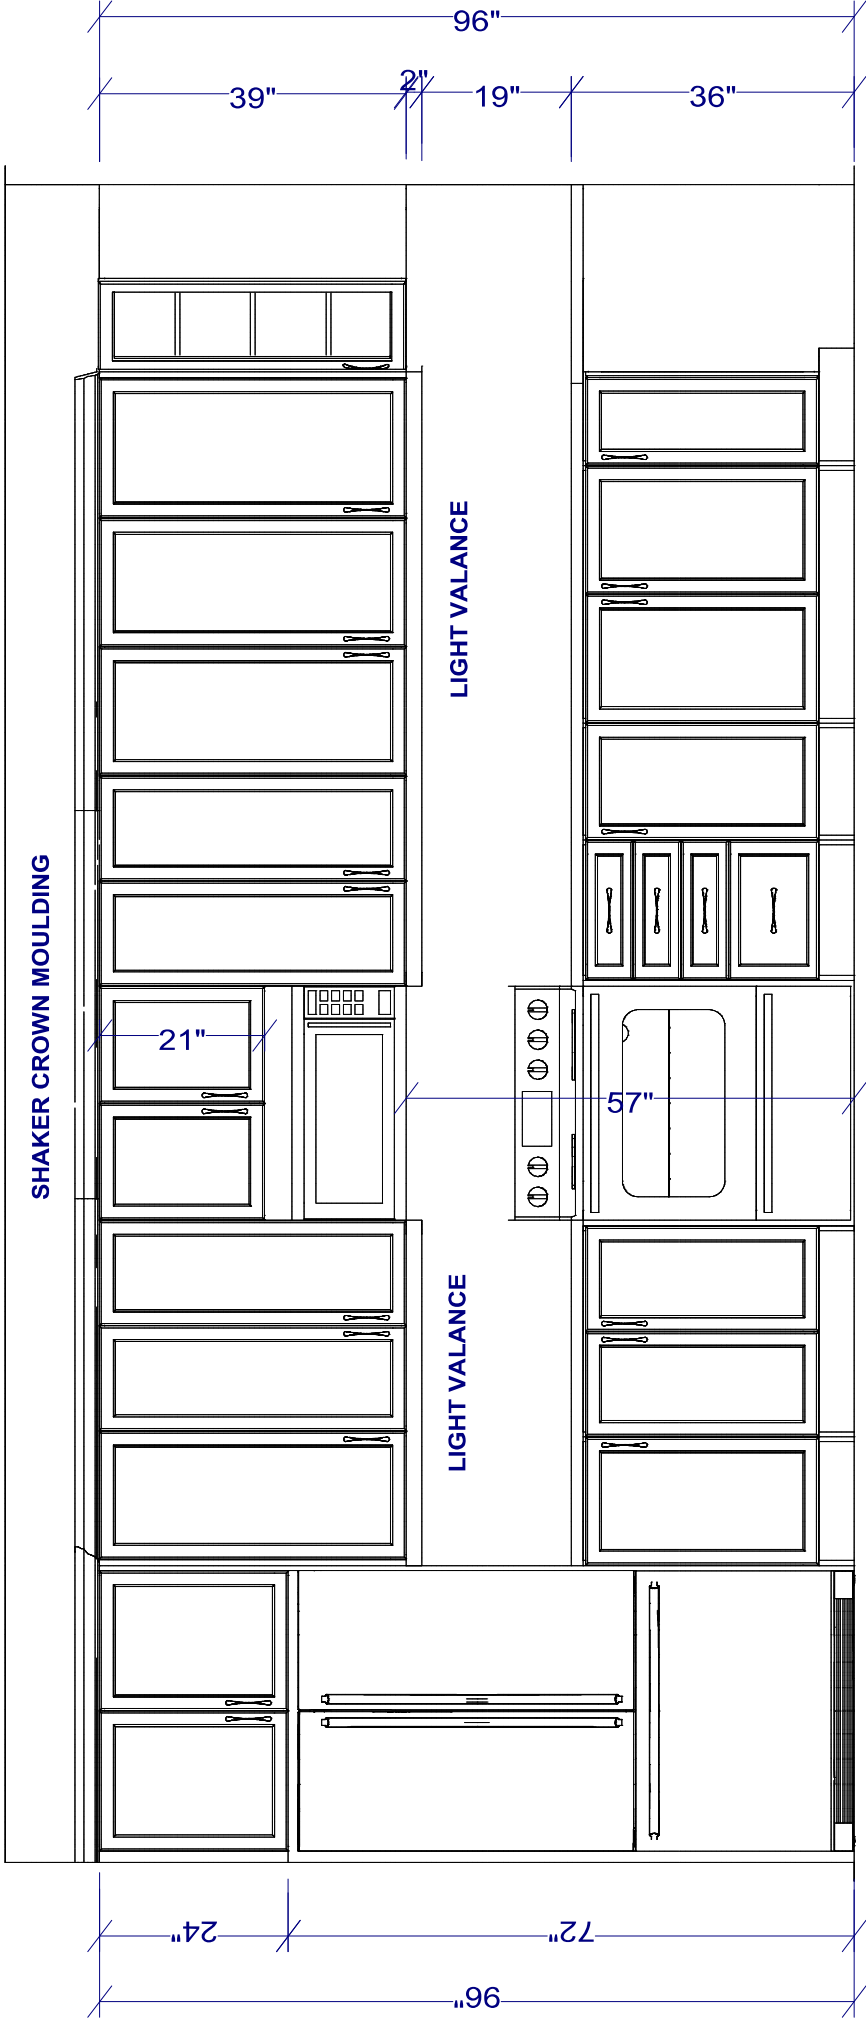

Designed: 11/27/2023 Printed: 11/27/2023	This is an original design and must not be released or copied unless applicable fee has been paid or job order placed.				All dimensions _size designations given are subject to verification on job site and adjustment to fit job conditions.
	Drawing #: 1	No Scale.	E1 2		




This is an original design and must not be released or copied unless applicable fee has been paid or job order placed.



Designed: 11/27/2023
Printed: 11/27/2023


WTR4-147 - KINGSWOOD RIGHT - KITCHEN - NOV 17 2023 - NOV 27 2023

Drawing #: 1 No Scale.

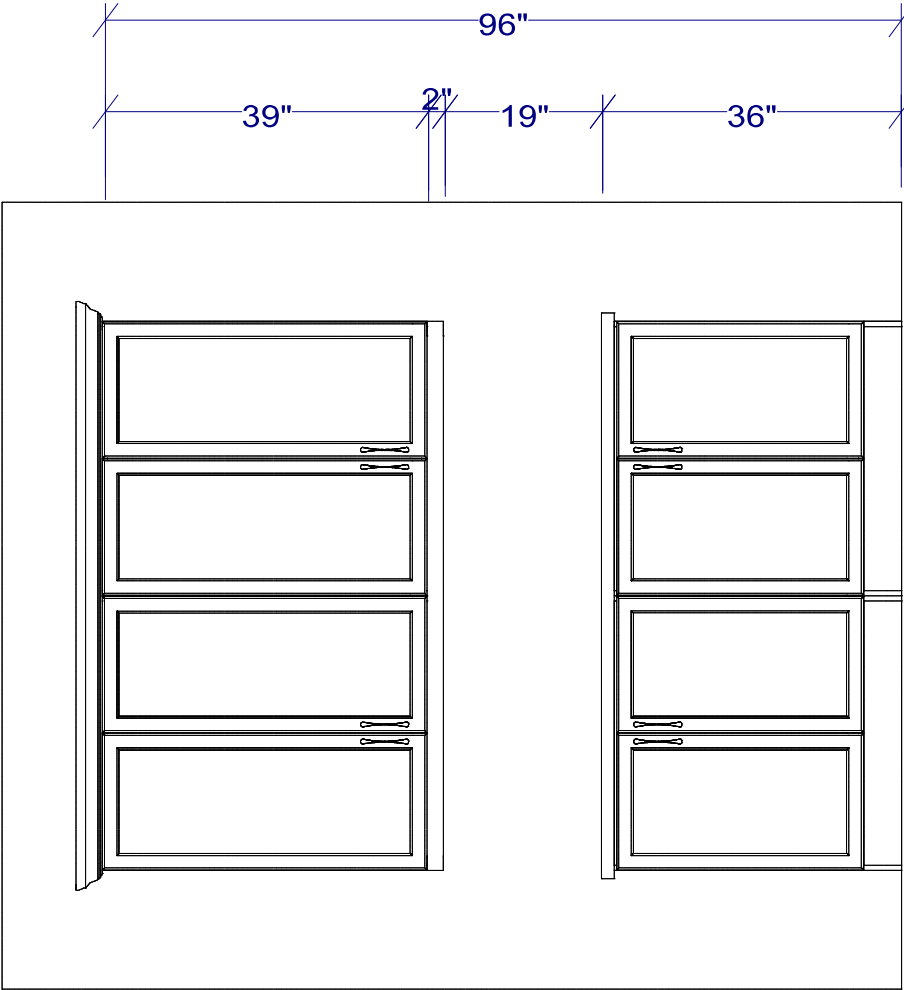


ELEVATION - WALL OPPOSITE SINK

All dimensions _size designations given are subject to verification on job site and adjustment to fit job conditions.		This is an original design and must not be released or copied unless applicable fee has been paid or job order placed.	Designed: 11/27/2023 Printed: 11/27/2023	
				
WTR4-147 - KINGSWOOD RIGHT - KITCHEN - NOV 17 2023 - NOV 27 2023		EI 3	Drawing #: 1	No Scale.

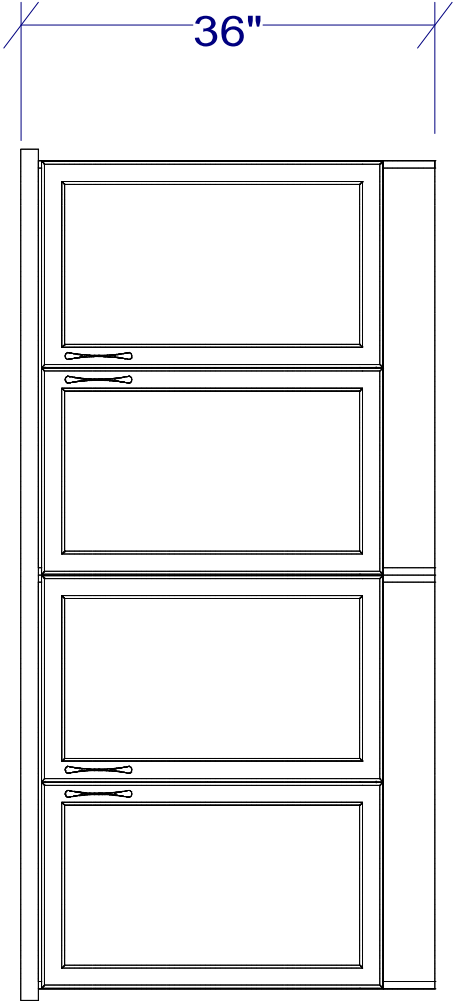

ISLAND ELEVATION

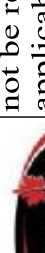All dimensions _size designations given are subject to verification on job site and adjustment to fit job conditions.		This is an original design and must not be released or copied unless applicable fee has been paid or job order placed.	Designed: 11/27/2023 Printed: 11/27/2023		
					
WTR4-147 - KINGSWOOD RIGHT - KITCHEN - NOV 17 2023 - NOV 27 2023			EI 4	Drawing #: 1	No Scale.


DCR PHOENIX HOMES

MODEL - KINGSWOOD (RIGHT)


LOT# 147

WHITE TAIL RIDGE 4

VANITIES - NOV. 27/23

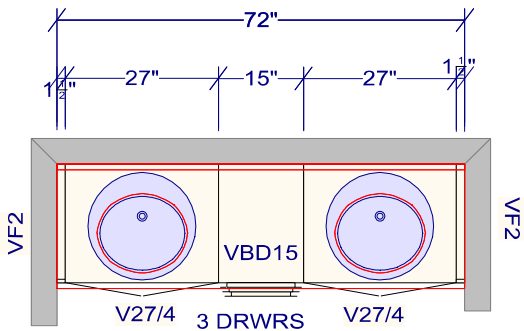


SHARED BATH

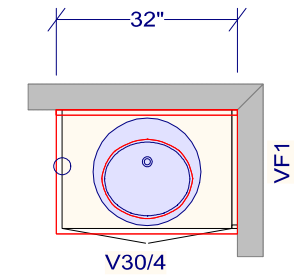


POWDER

STONE COUNTERTOPS

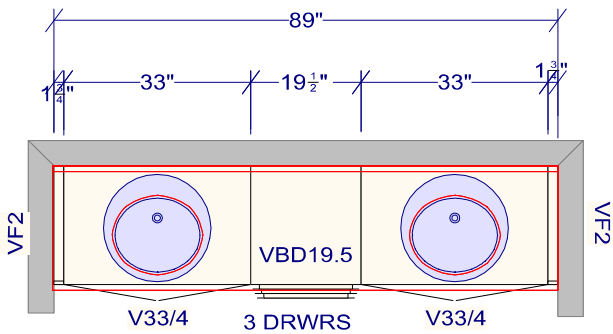

PRIMARY ENSUITE

STONE COUNTERTOPS

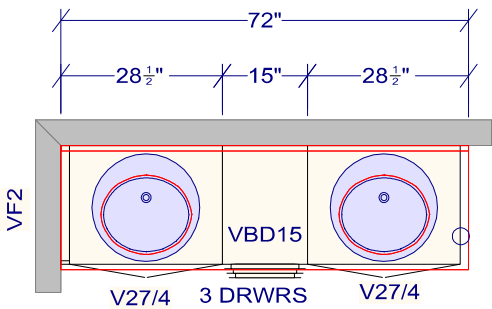

ENSUITE #2


All dimensions _size designations given are subject to verification on job site and adjustment to fit job conditions.



This is an original design and must not be released or copied unless applicable fee has been paid or job order placed.


Designed: 11/27/2023
Printed: 11/28/2023

DS
Rak

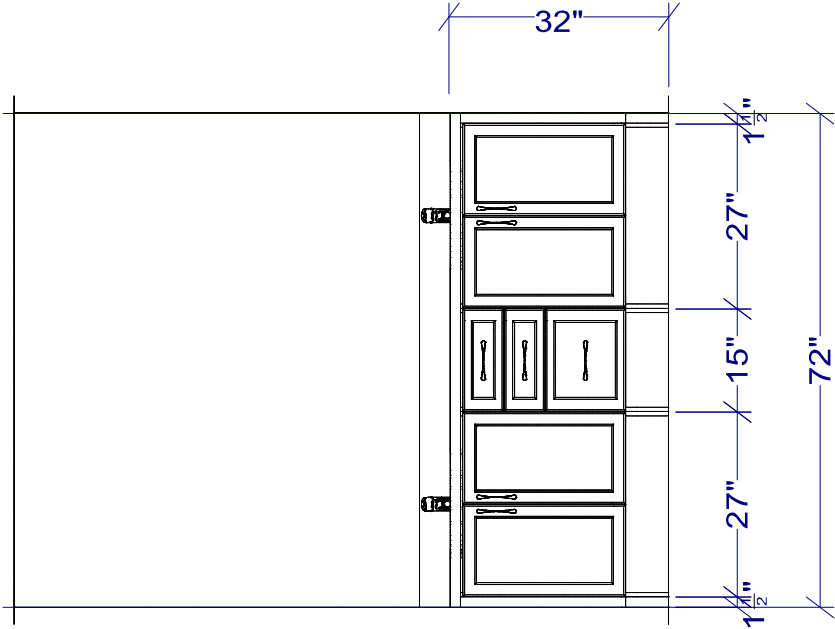


ELEVATION - SHARED BATH VANITY

All dimensions _size designations given are subject to verification on job site and adjustment to fit job conditions.		This is an original design and must not be released or copied unless applicable fee has been paid or job order placed.	Designed: 11/27/2023 Printed: 11/28/2023	
				
WTR4-147 - VANITIES - NOV 27 2023		EI 2	Drawing #: 1	No Scale.

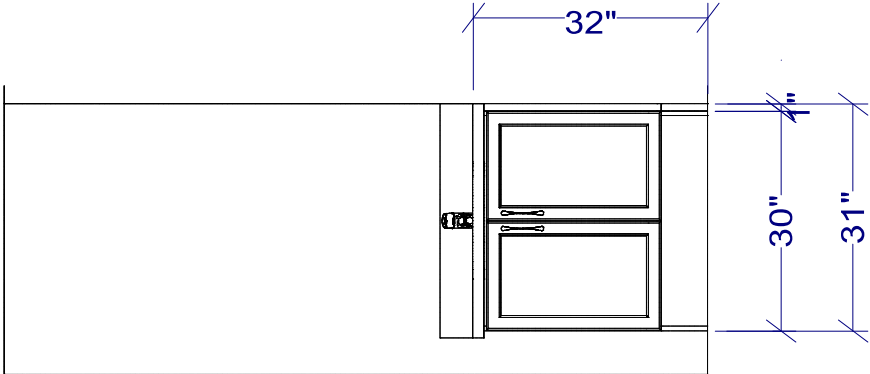


ELEVATION - POWDER ROOM VANITY

All dimensions _size designations given are subject to verification on job site and adjustment to fit job conditions.		This is an original design and must not be released or copied unless applicable fee has been paid or job order placed.	Designed: 11/27/2023 Printed: 11/28/2023	
				
WTR4-147 - VANITIES - NOV 27 2023		EI 1	Drawing #: 1	No Scale.

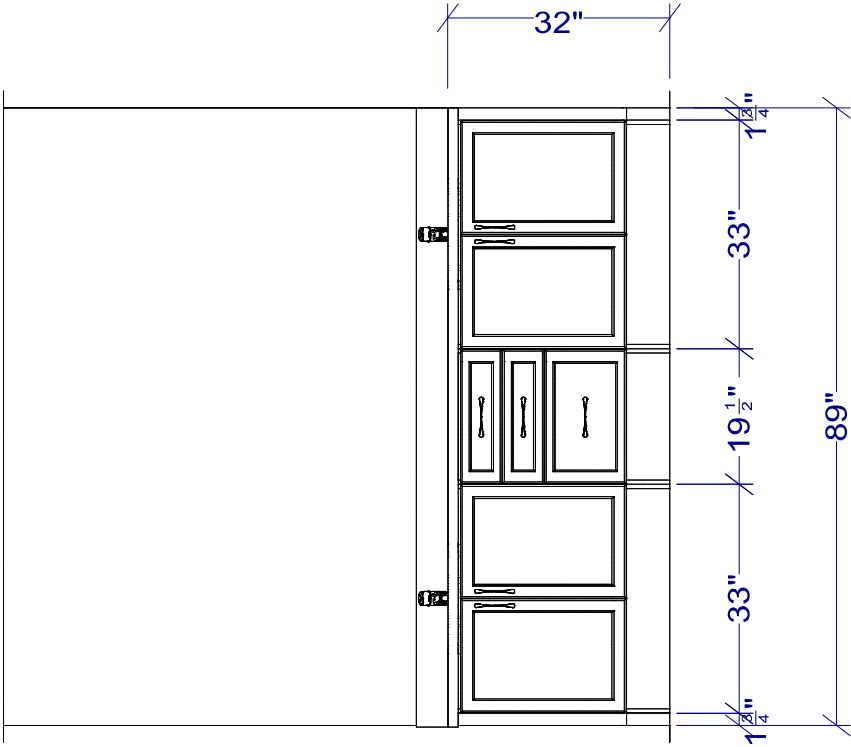

ELEVATION - PRIMARY ENSUITE VANITY

All dimensions _size designations given are subject to verification on job site and adjustment to fit job conditions.		This is an original design and must not be released or copied unless applicable fee has been paid or job order placed.	Designed: 11/27/2023 Printed: 11/28/2023	
				
WTR4-147 - VANITIES - NOV 27 2023		EI 3	Drawing #: 1	No Scale.

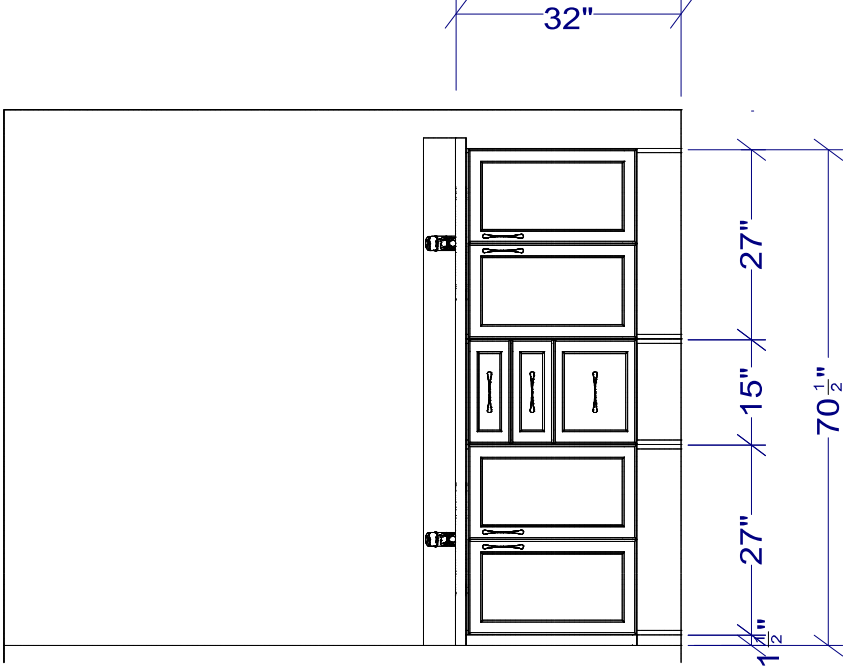

ELEVATION - ENSUITE 2 VANITY

All dimensions _size designations given are subject to verification on job site and adjustment to fit job conditions.		This is an original design and must not be released or copied unless applicable fee has been paid or job order placed.	Designed: 11/27/2023 Printed: 11/28/2023	
				
WTR4-147 - VANITIES - NOV 27 2023		EI 4	Drawing #: 1	No Scale.