


## MOUNTING HEIGHT - 96

## 6 PCS - FLAT MOULDING

## 1 PCS - FLAT MOULDING

## 8 PCS - HANDLES - HU64

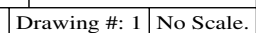



SPECTRUM KITCHENS OTTAWA

DCR PHOENIX HOMES  
345 PATHWAYS PH2

MODEL - KLONDIKE


VANITIES

- ENSUITE / MAKE-UP
- LINE 2 - POLO ELEGANT OAK
- HARDWARE - HU64
- STANDARD WHITE INTERIOR
- METAL DRAWER BOX
- 1 PCS - 5/8" KICK - FIN. BOTH ENDS
- 1 PCS - FLAT MOULDING

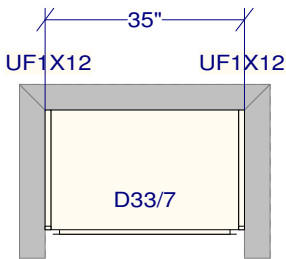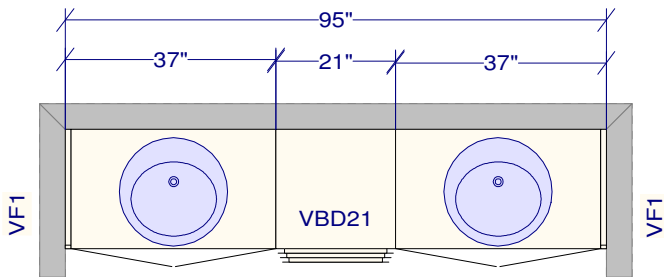

MAKE-UP

INSTALL AT 30 1/2" H

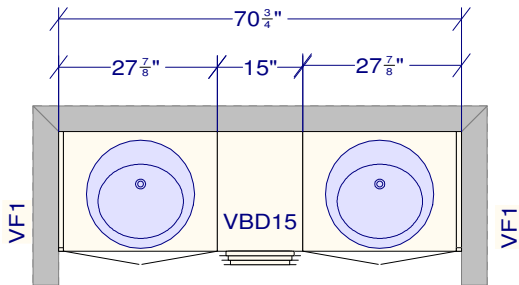

- MAIN BATH
- LINE 3 - GARDA RV WHITE OAK
- HARDWARE - HU64
- STANDARD WHITE INTERIOR
- METAL DRAWER BOX
- 1 PCS - 5/8" KICK - FIN. BOTH ENDS
- 1 PCS - FLAT MOULDING

|   |  |   |           |
|---|--|---|-----------|
| All dimensions _size designations given are subject to verification on job site and adjustment to fit job conditions. | This is an original design and must not be released or copied unless applicable fee has been paid or job order placed. | Designed: 2024-04-30<br>Printed: 2024-05-09 |           |
|   |  |   |           |
| DCR 345 Pathways2 Vanities ORDER.kit  | All  | Drawing #: 1                                | No Scale. |

SPECTRUM KITCHENS OTTAWA

DCR PHOENIX HOMES  
345 PATHWAYS PH2

MODEL - KLONDIKE

BASEMENT

MOUNTING HEIGHT - 87

BASEMENT KITCHEN

LINE 2 - COMO BIANCO

HARDWARE - HU64

STANDARD WHITE INTERIOR

SOFT CLOSING DRAWERS



SOFT CLOSING DOORS

4 PCS - 5/8" KICK - FIN. BOTH ENDS

1 PCS - 90 DEG. CORNER MOULD

1 PCS - T-MOULD

4 PCS - FLAT MOULDING

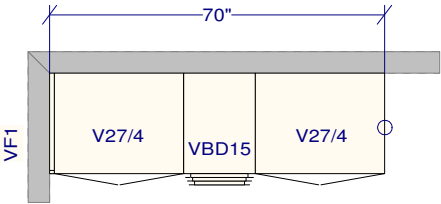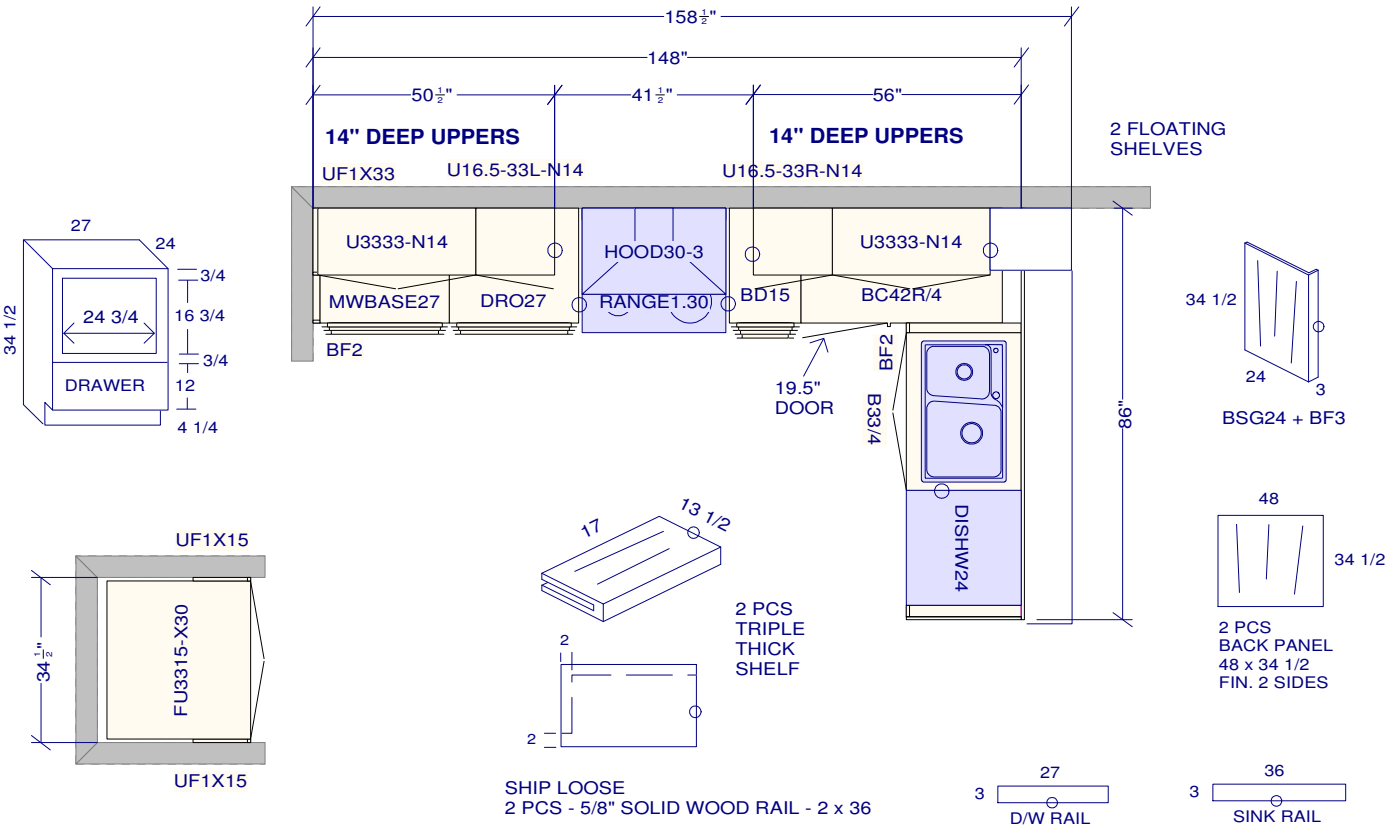

BASEMENT BATH

LINE 3 - SOHO STONE MDF

HARDWARE - HU64

STANDARD WHITE INTERIOR

METAL DRAWER BOX

1 PCS - 5/8" KICK - FIN. BOTH ENDS

1 PCS - FLAT MOULDING

All dimensions ,size designations given are subject to verification on job site and adjustment to fit job conditions.

This is an original design and must not be released or copied unless applicable fee has been paid or job order placed.

Designed: 2024-04-30  
Printed: 2024-05-09