

DCR PHOENIX HOMES

PATHWAYS 2 - LOT# 357

MODEL - SURREY

Garage Left


KITCHEN

MOUNTING HT: 96"

APR. 25/24

39"H UPPERS

2"H RECESSED LIGHT VALANCE

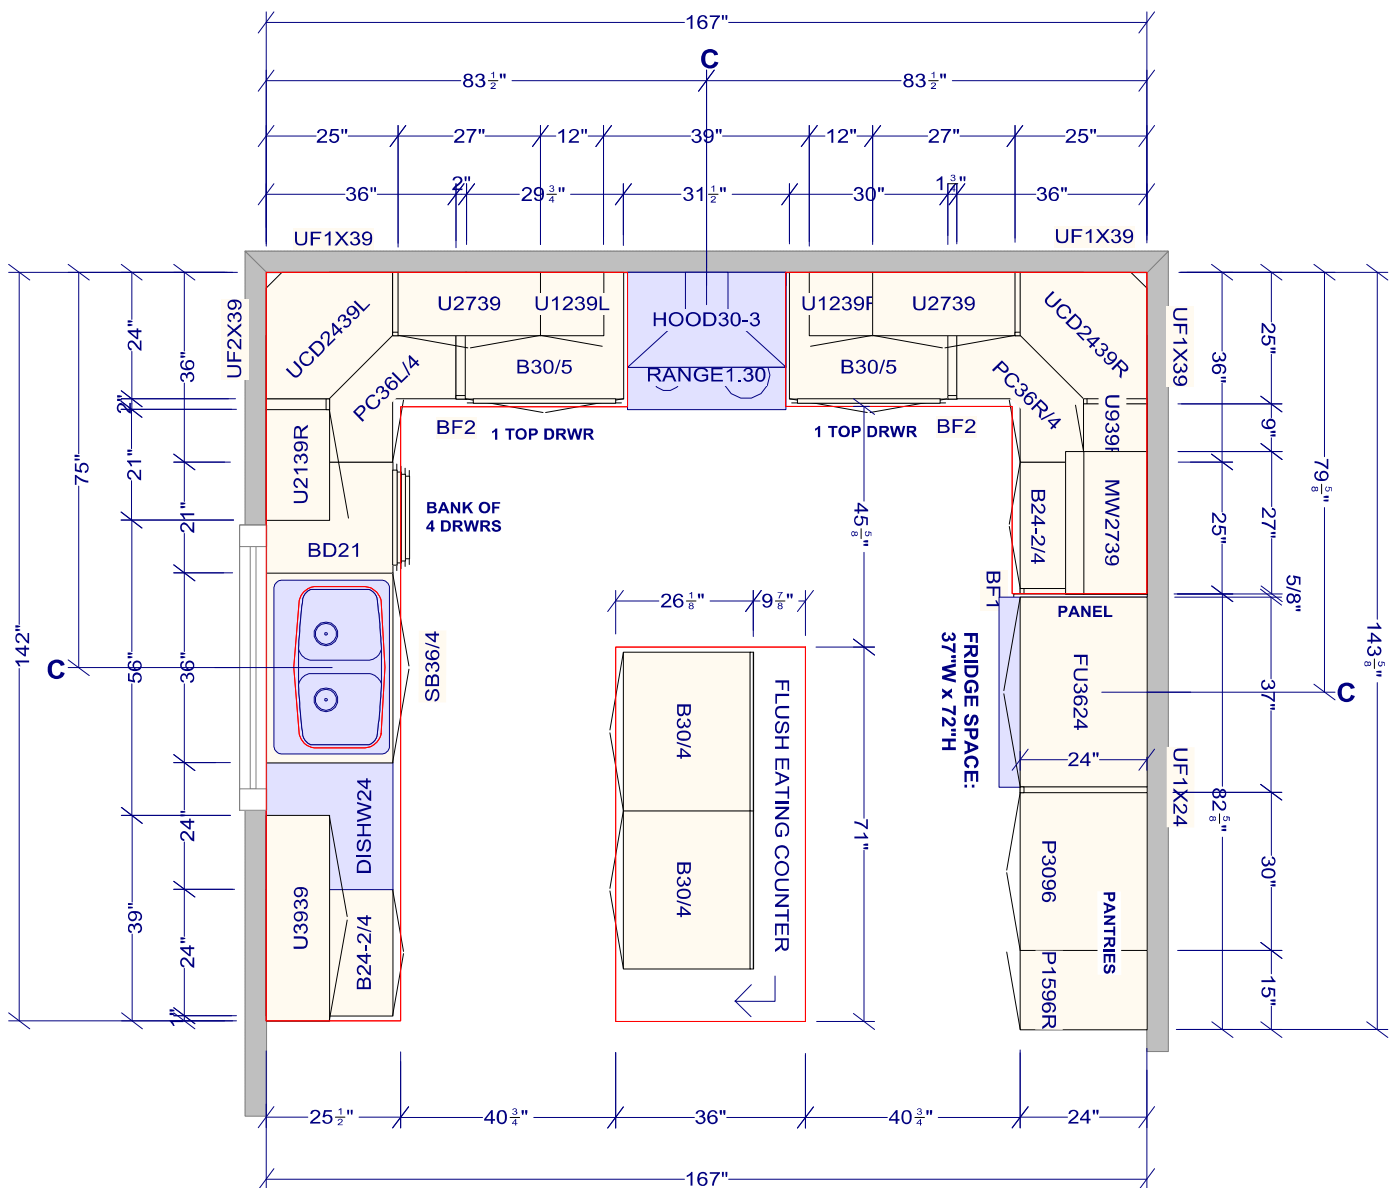

All dimensions & size designations given are subject to verification on job site and adjustment to fit job conditions.



This is an original design and must not be released or copied unless applicable fee has been paid or job order placed.

Designed: 4/25/2024 Printed: 4/25/2024

DS BA DS TG


PWYS2-357 - Surrey Elev C 5 Bedroom LEFT - KITCHEN
--

A11

	Drawing
--	---------

No Scale.


BULKHEAD BY OTHER

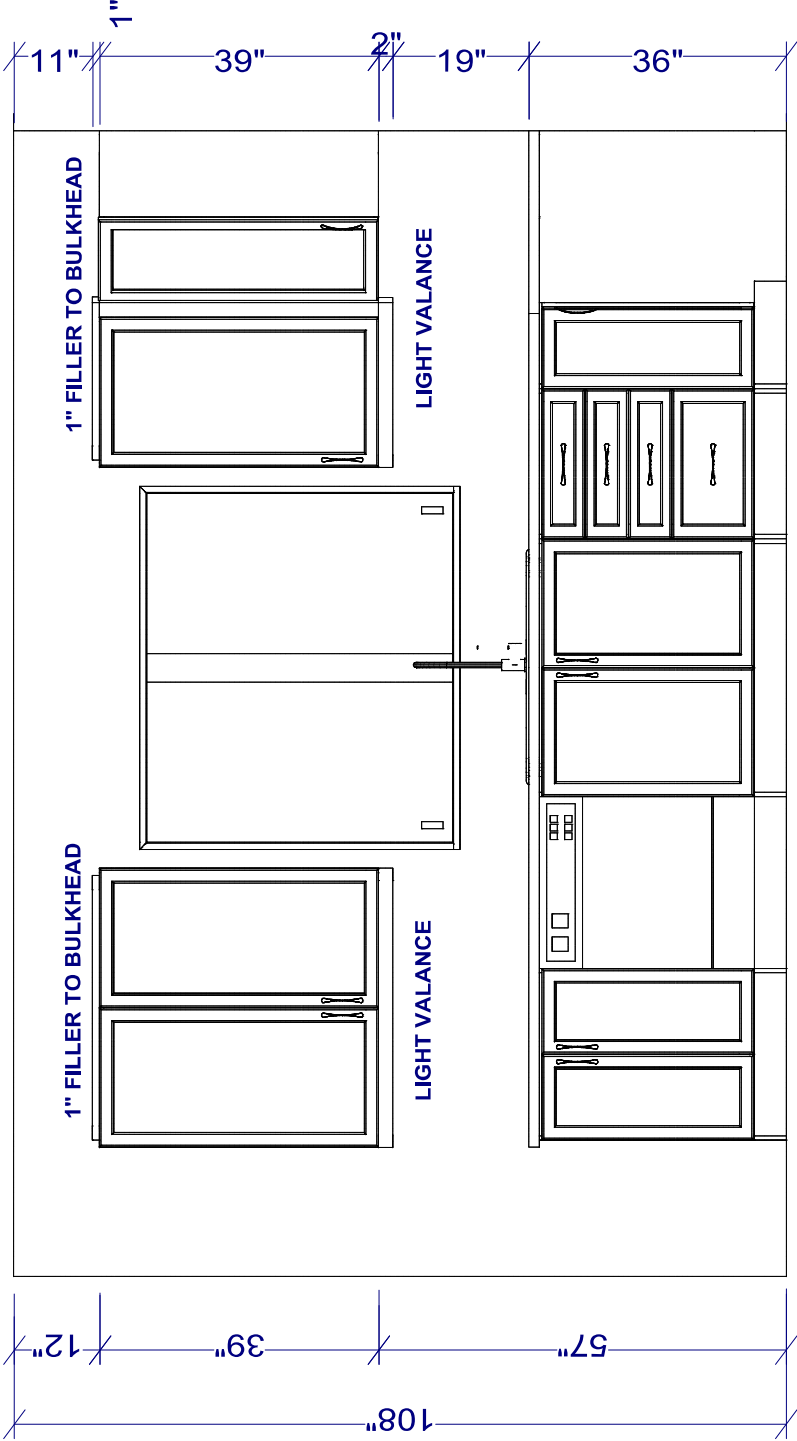

SINK WALL ELEVATION

All dimensions _size designations given are subject to verification on job site and adjustment to fit job conditions.		This is an original design and must not be released or copied unless applicable fee has been paid or job order placed.	Designed: 4/25/2024 Printed: 4/25/2024	
PWYS2-357 - Surrey Elev C 5 Bedroom LEFT - KITCHEN		E1 1	Drawing #: 1	No Scale.


BULKHEAD BY OTHER

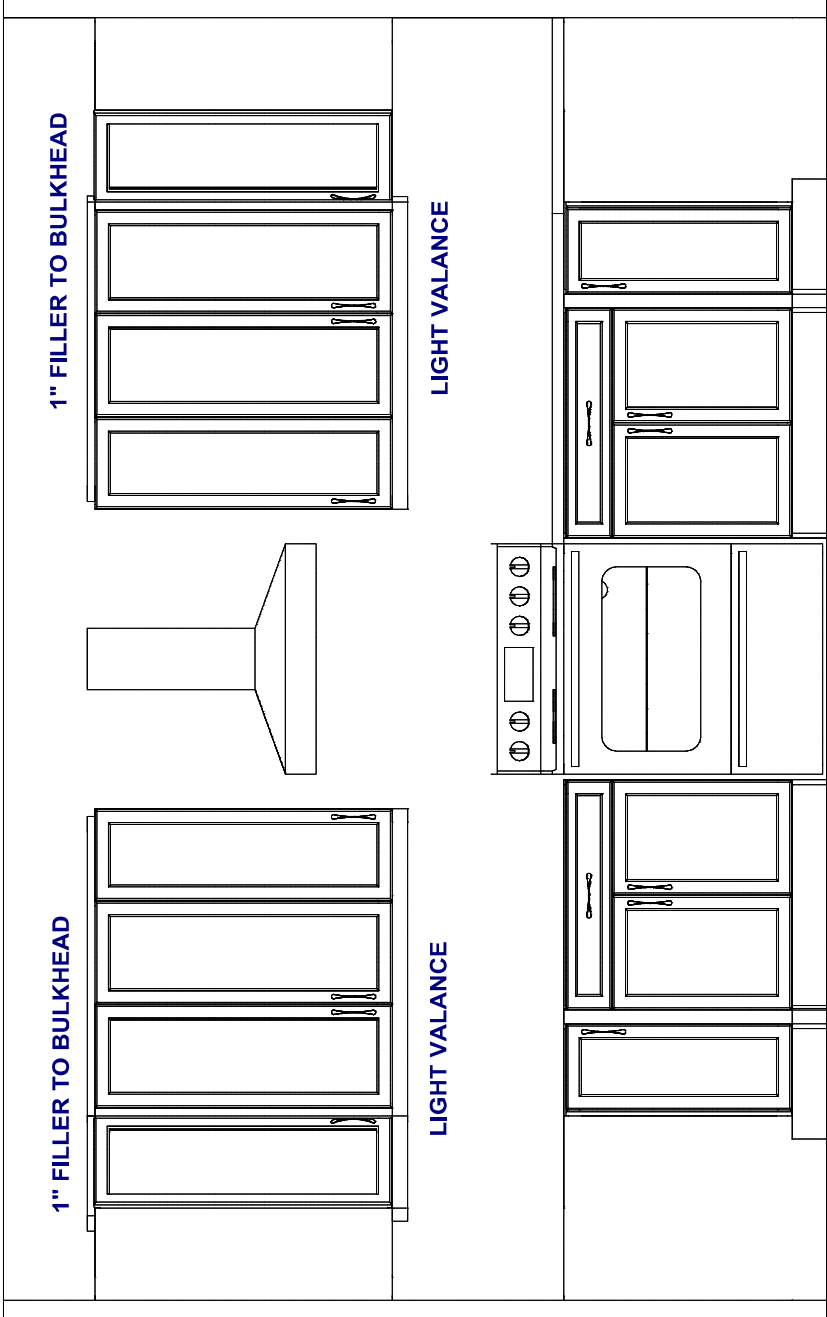

RANGE WALL ELEVATION


All dimensions _size designations given are subject to verification on job site and adjustment to fit job conditions.		This is an original design and must not be released or copied unless applicable fee has been paid or job order placed.	Designed: 4/25/2024 Printed: 4/25/2024	
			 DS	
PWYS2-357 - Surrey Elev C 5 Bedroom LEFT - KITCHEN		E1 2	Drawing #: 1	No Scale.

BULKHEAD BY OTHER

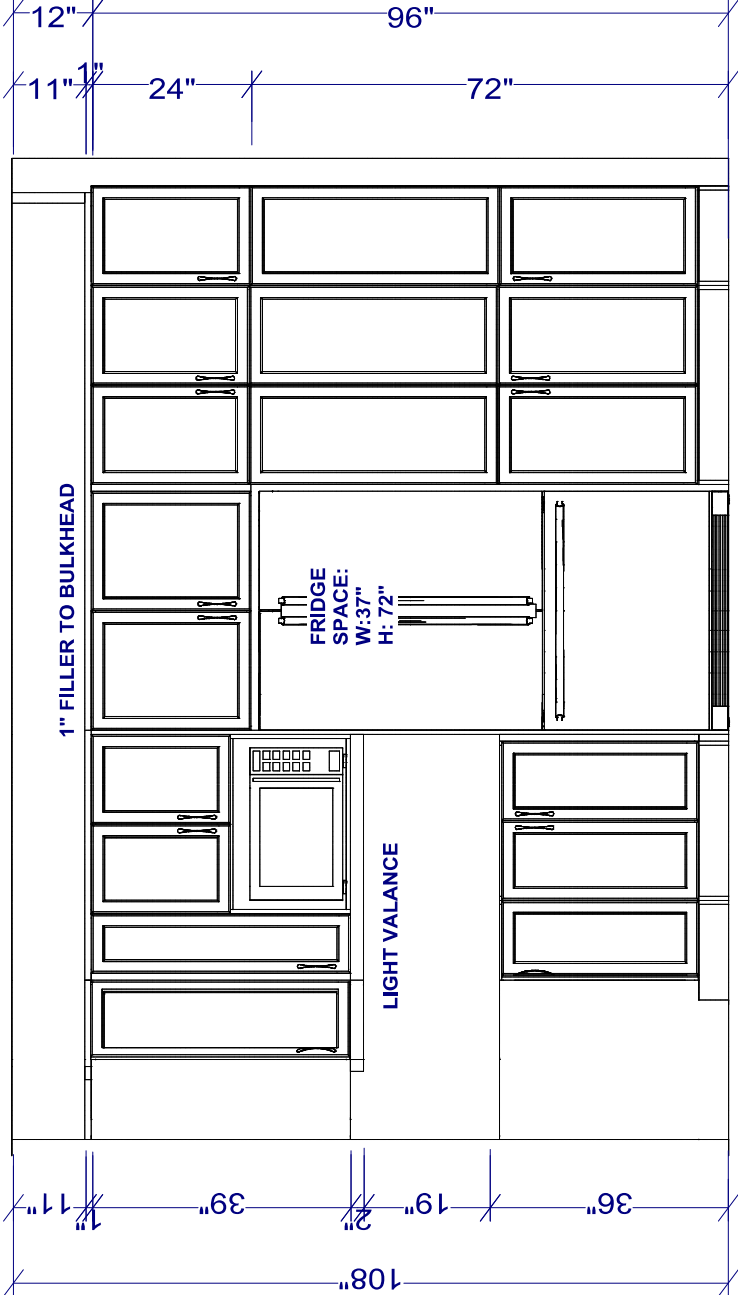


FRIDGE WALL ELEVATION

All dimensions _size designations given are subject to verification on job site and adjustment to fit job conditions.		This is an original design and must not be released or copied unless applicable fee has been paid or job order placed.	Designed: 4/25/2024 Printed: 4/25/2024	
				
PWYS2-357 - Surrey Elev C 5 Bedroom LEFT - KITCHEN		E1 3	Drawing #: 1	No Scale.

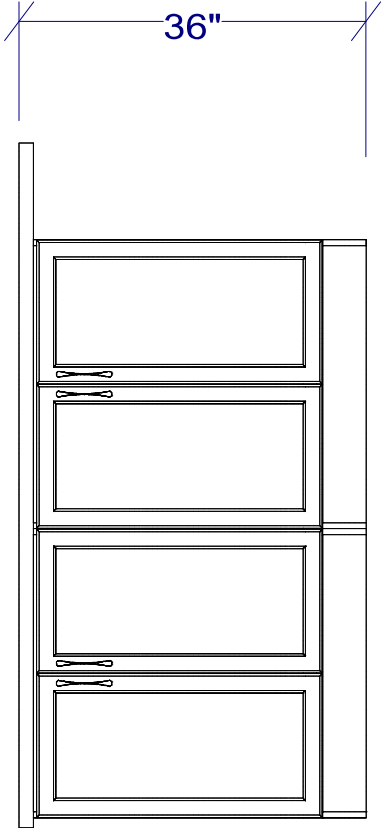

ISLAND ELEVATION

All dimensions _size designations given are subject to verification on job site and adjustment to fit job conditions.		This is an original design and must not be released or copied unless applicable fee has been paid or job order placed.	Designed: 4/25/2024 Printed: 4/25/2024
PWYS2-357 - Surrey Elev C 5 Bedroom LEFT - KITCHEN			
EI 5		Drawing #: 1	No Scale.

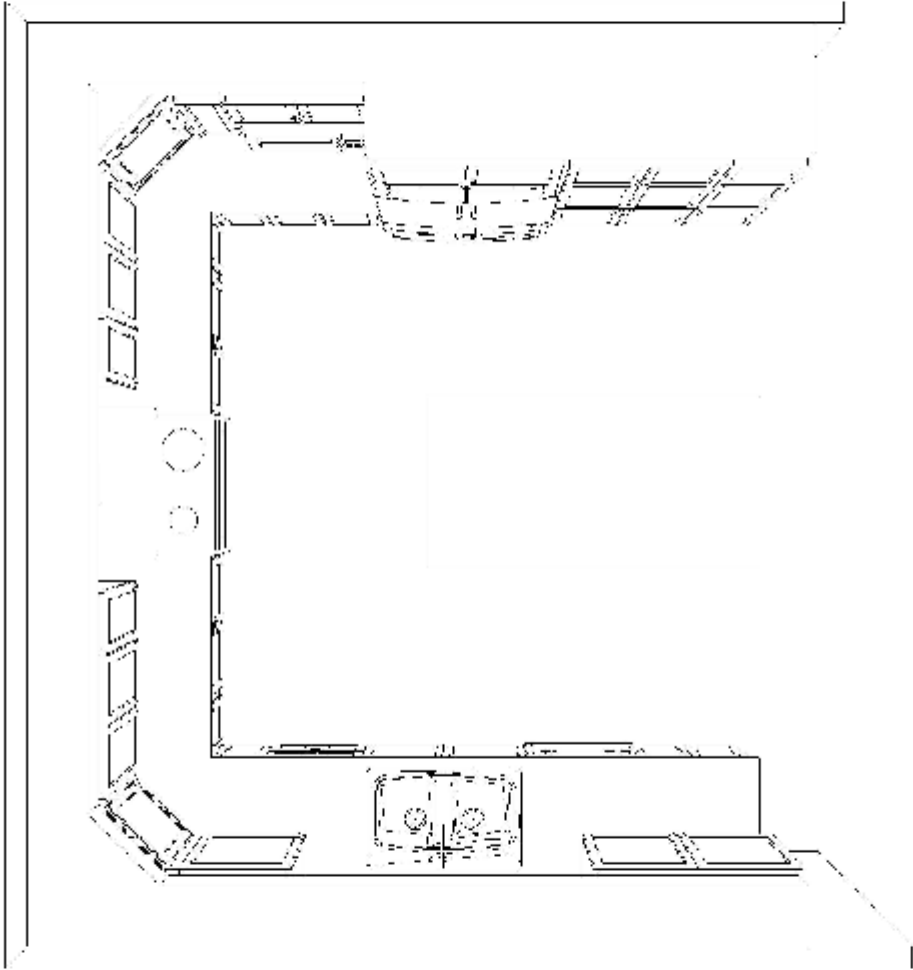


Note: This drawing is an artistic interpretation of the general appearance of the design. It is not meant to be an exact rendition.




BS
Bl

BS
TG

Designed: 4/25/2024
Printed: 4/25/2024

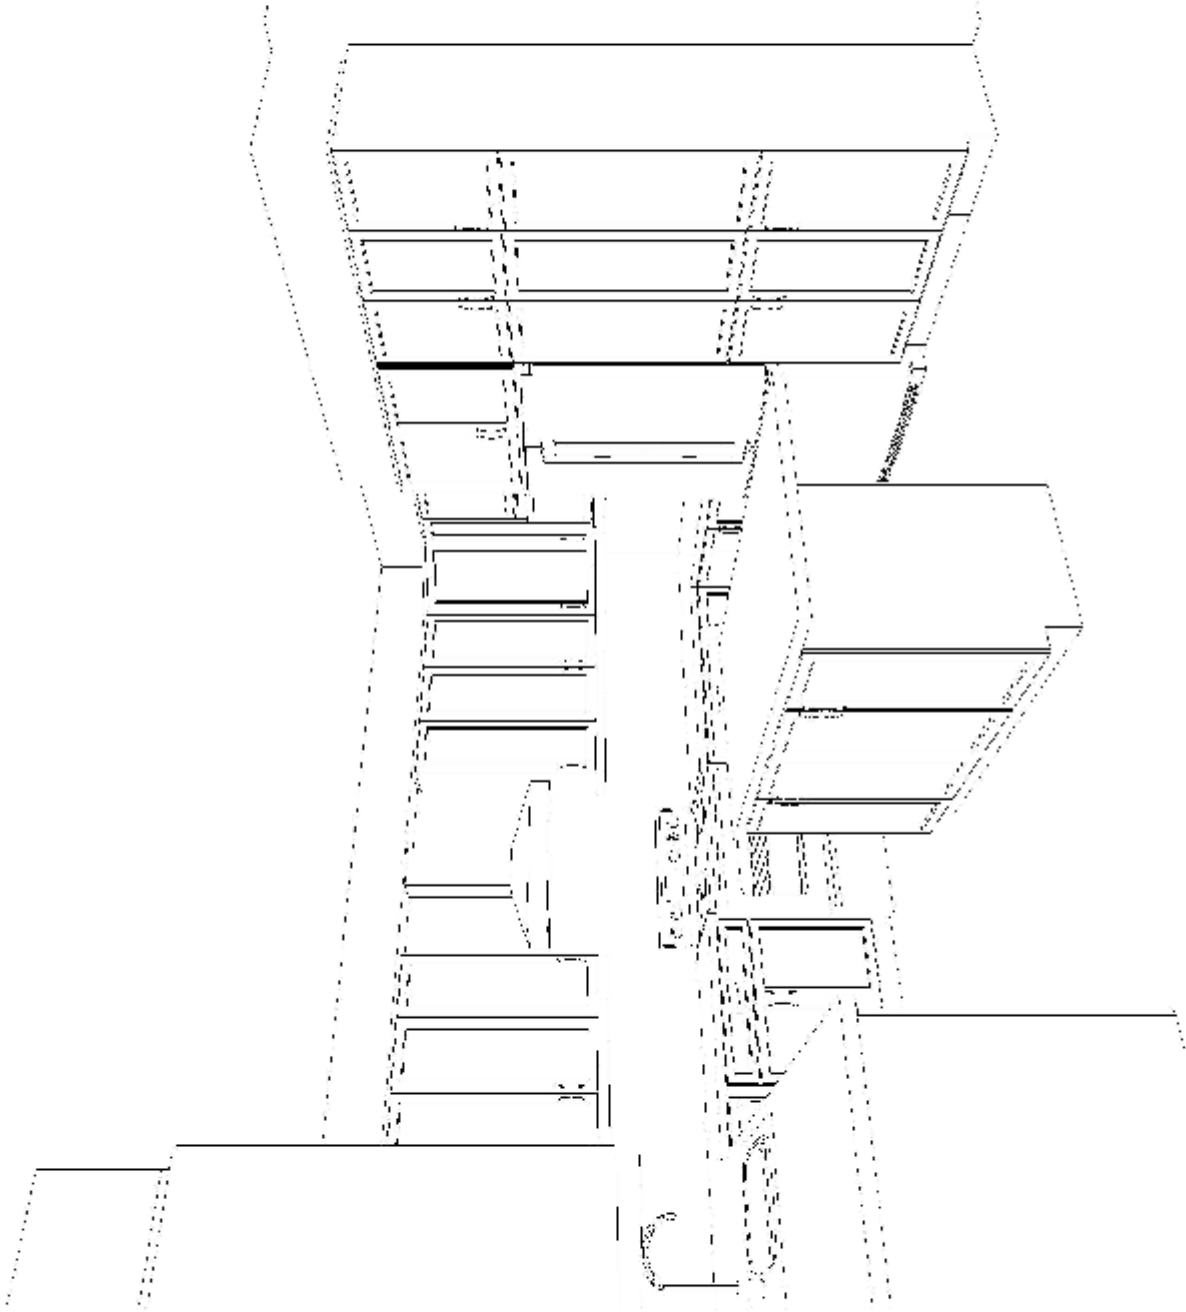

Note: This drawing is an artistic interpretation of the general appearance of the design. It is not meant to be an exact rendition.		Designed: 4/25/2024 Printed: 4/25/2024	
		DS TE BL DS	
PWYS2-357 - Surrey Elev C 5 Bedroom LEFT -		All	Drawing #: 1

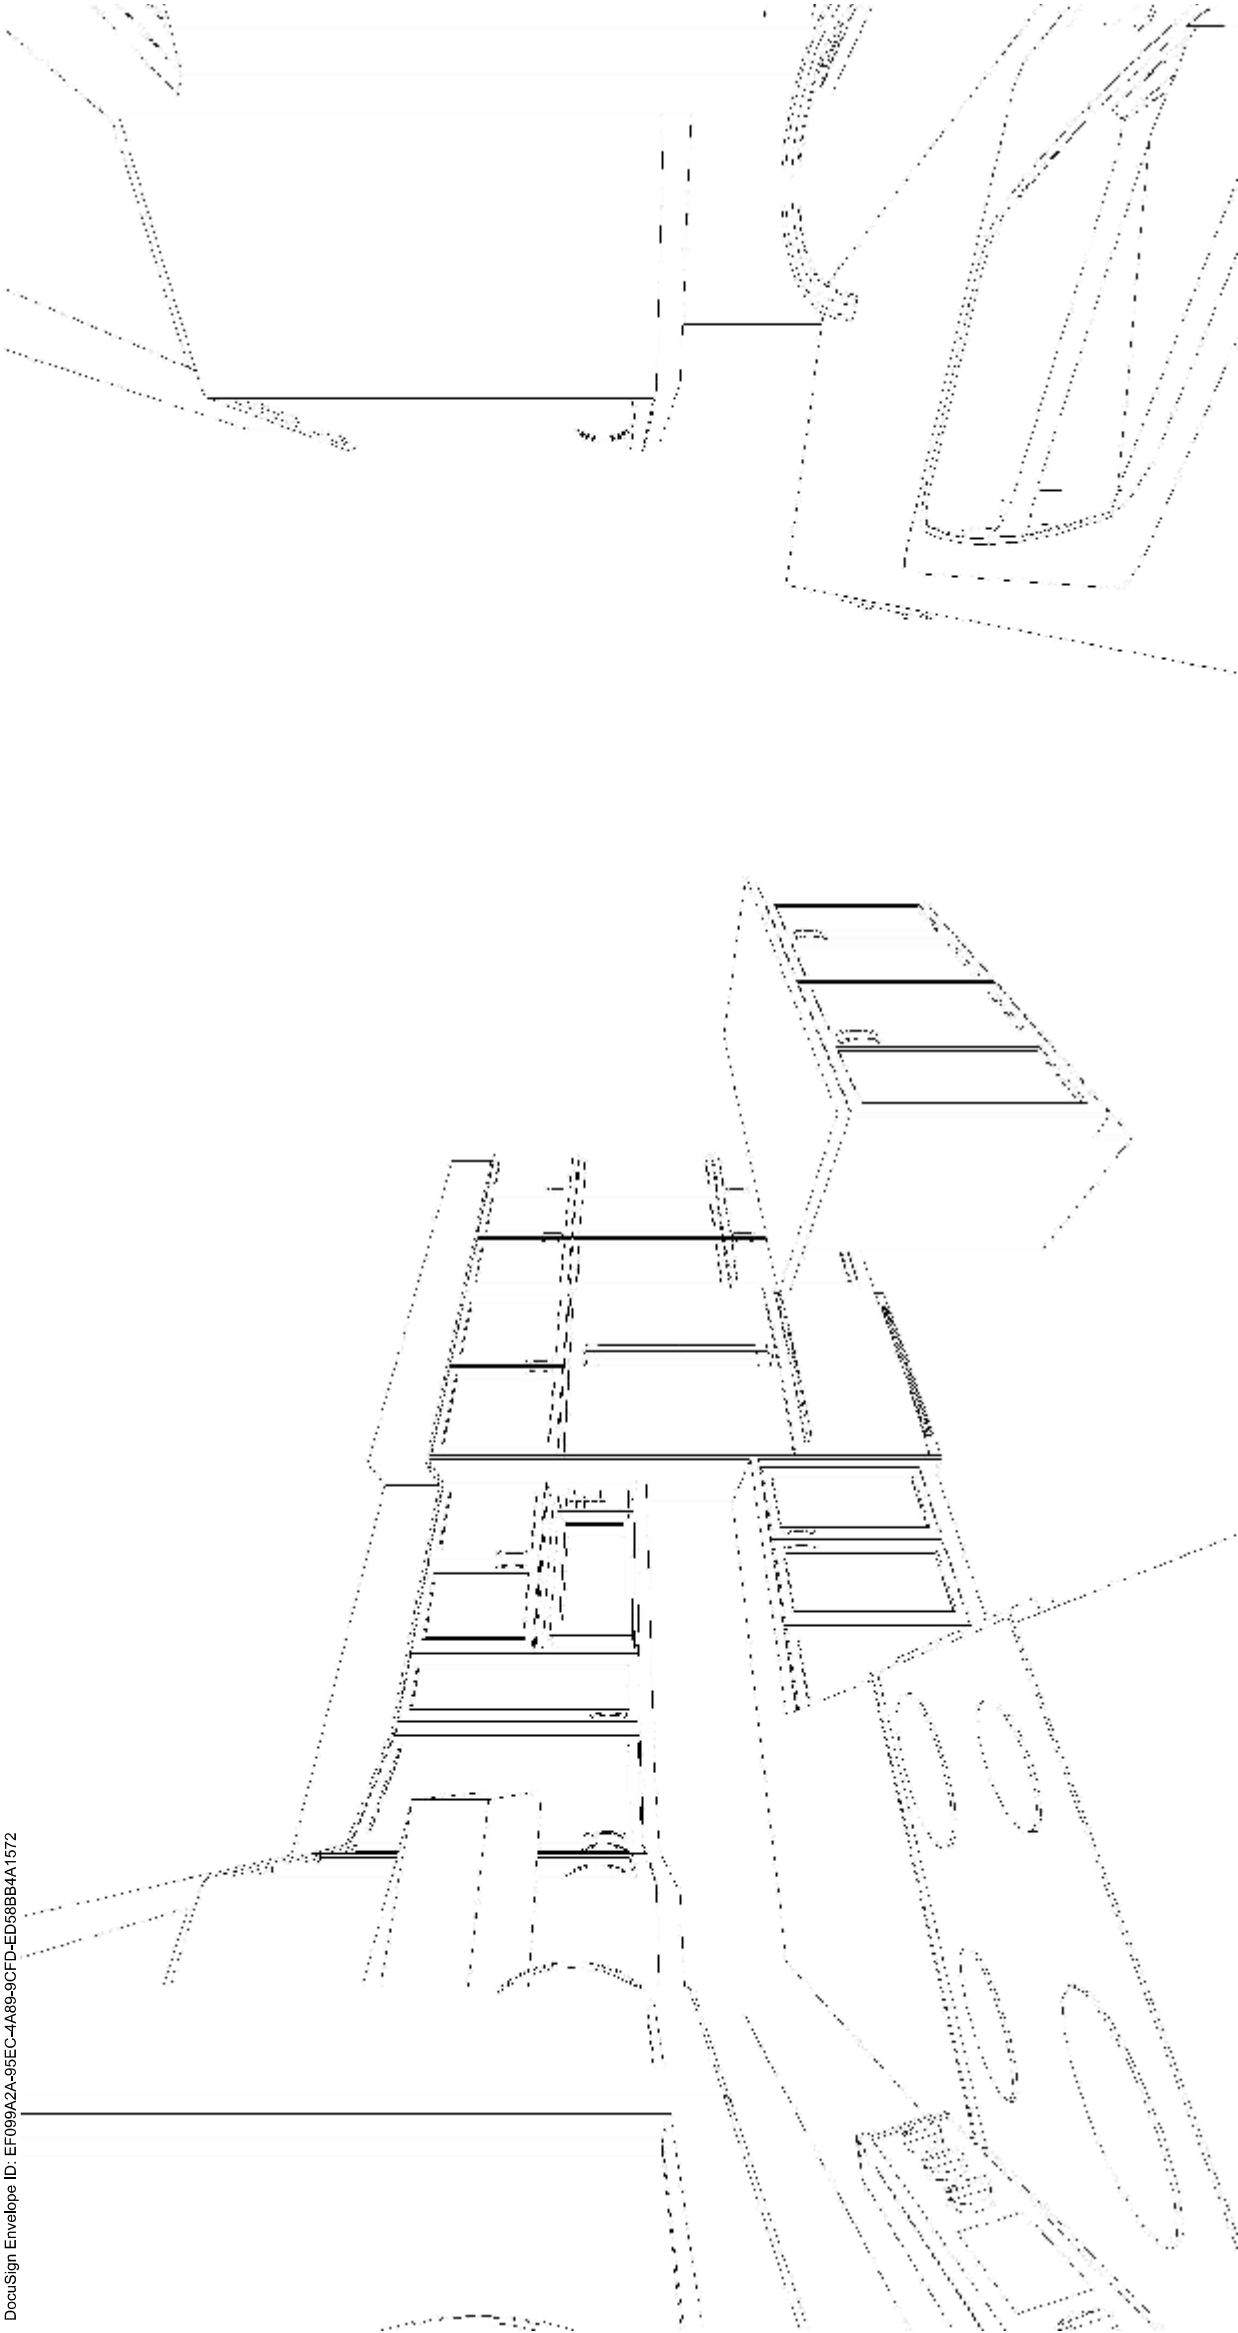


Note: This drawing is an artistic interpretation of the general appearance of the design. It is not meant to be an exact rendition.



Designed: 4/25/2024
Printed: 4/25/2024



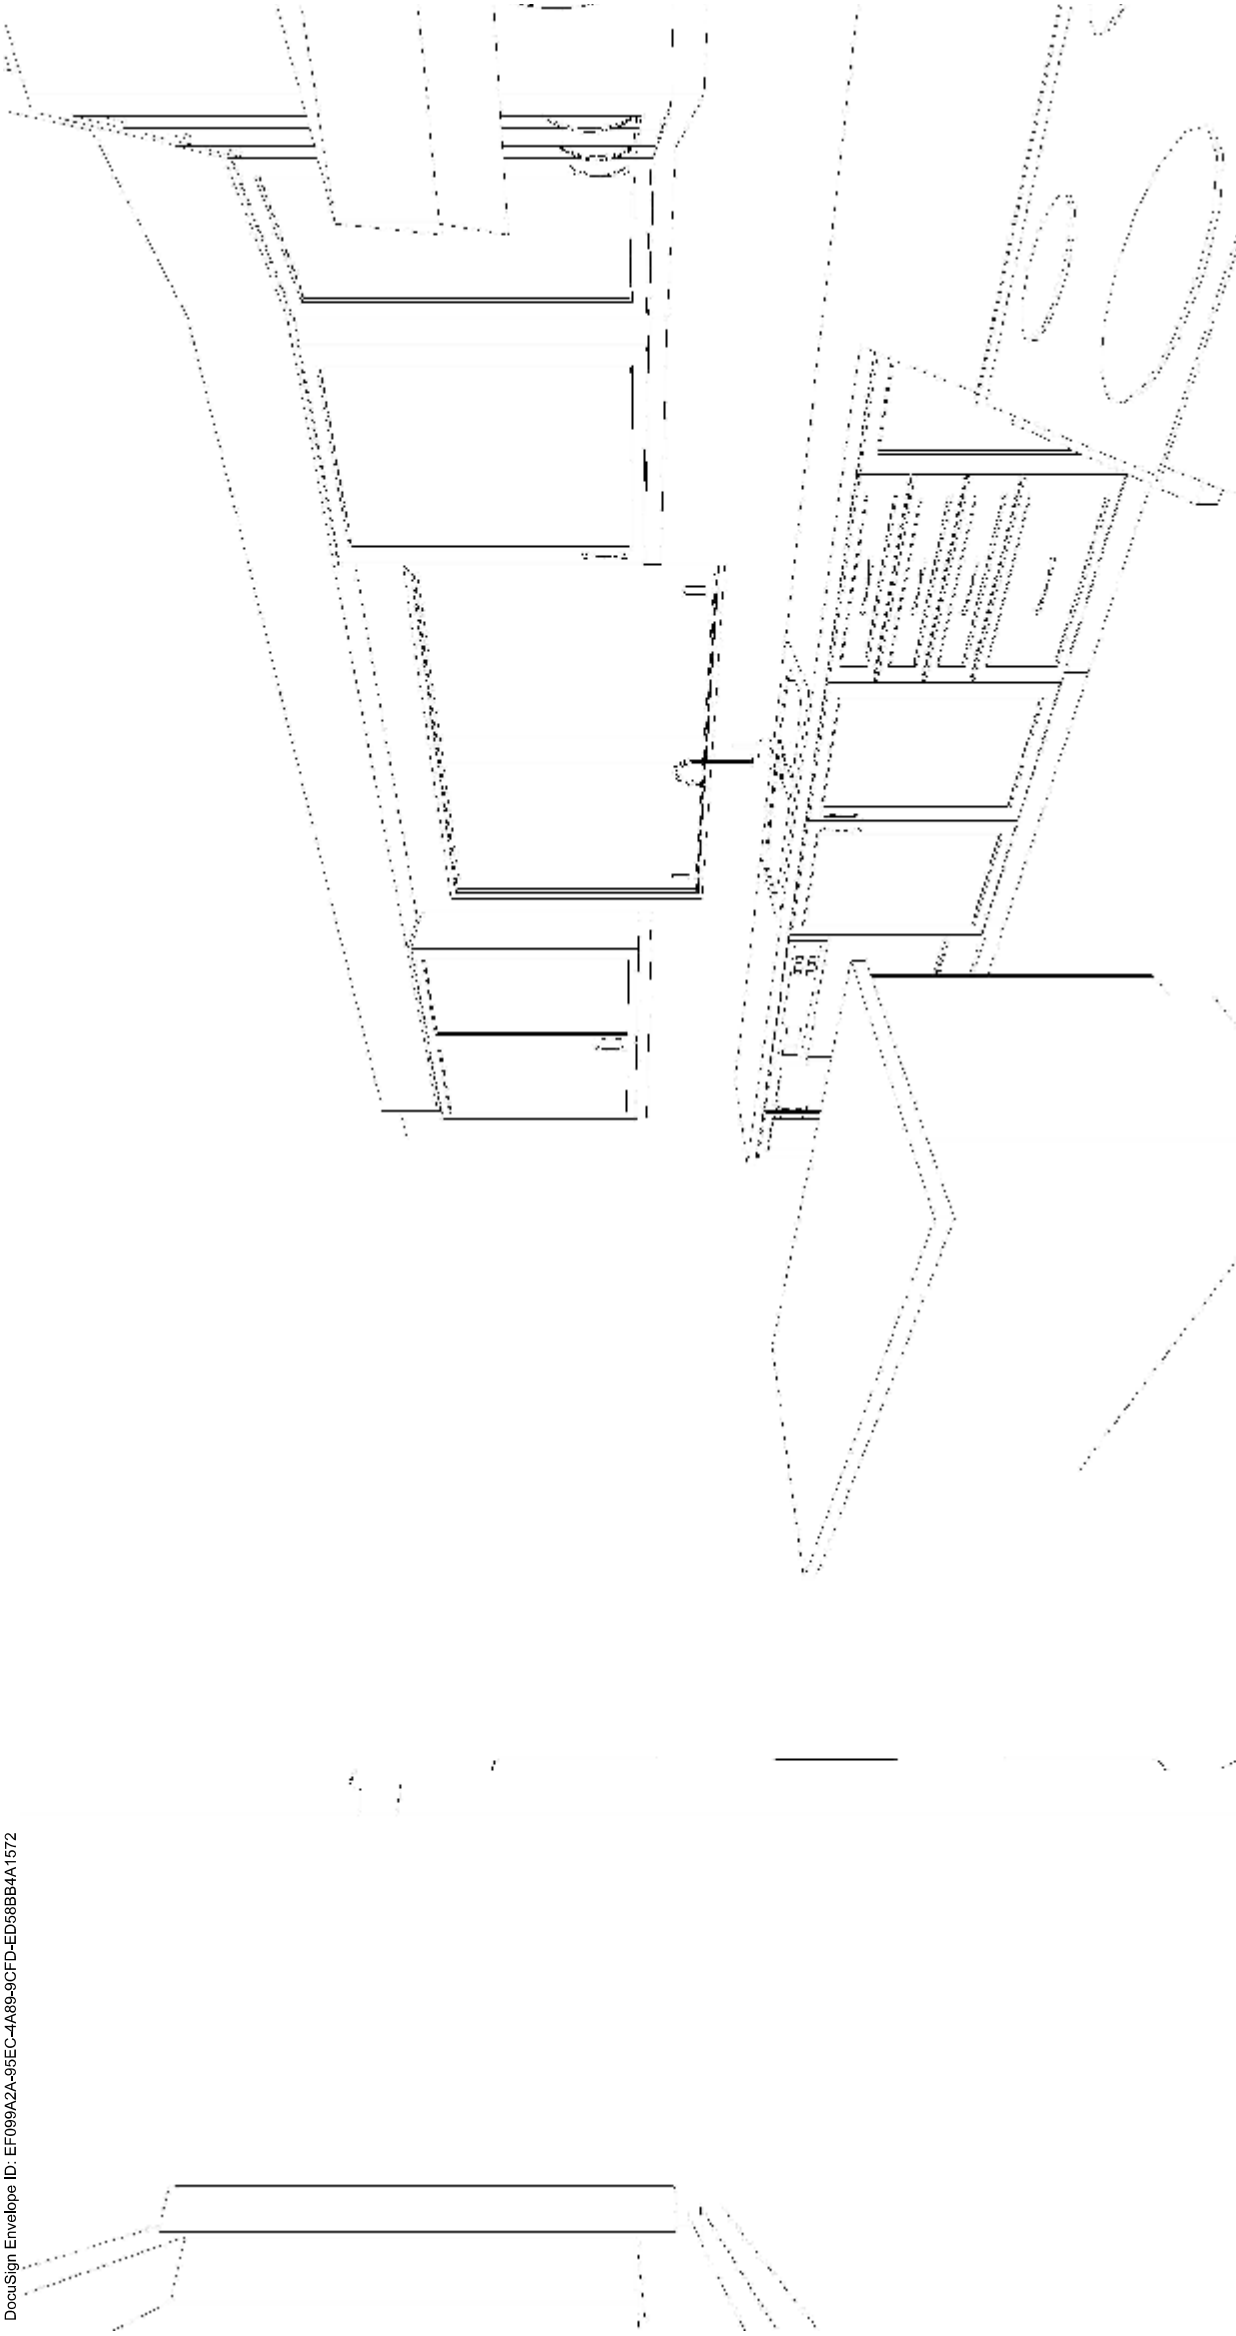


Note: This drawing is an artistic interpretation of the general appearance of the design. It is not meant to be an exact rendition.



Designed: 4/25/2024
Printed: 4/25/2024



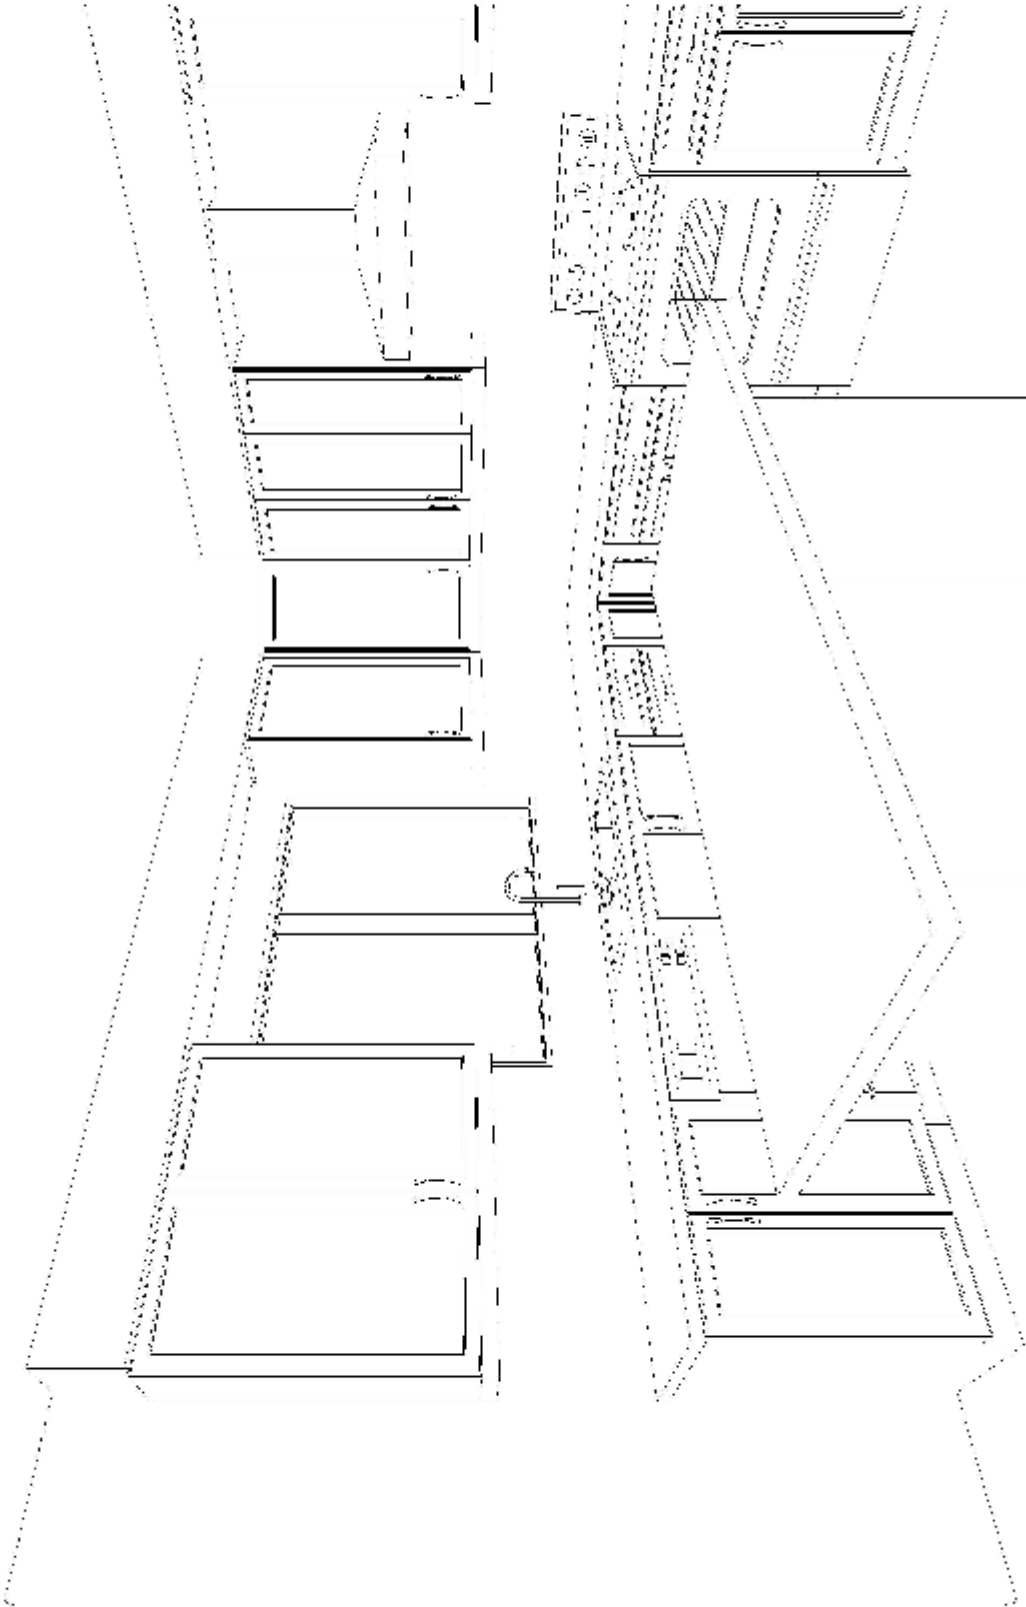

Note: This drawing is an artistic interpretation of the general appearance of the design. It is not meant to be an exact rendition.




Designed: 4/25/2024
Printed: 4/25/2024

Drawing #: 1

All

PWYS2-357 - Surrey Elev C 5 Bedroom LEFT -

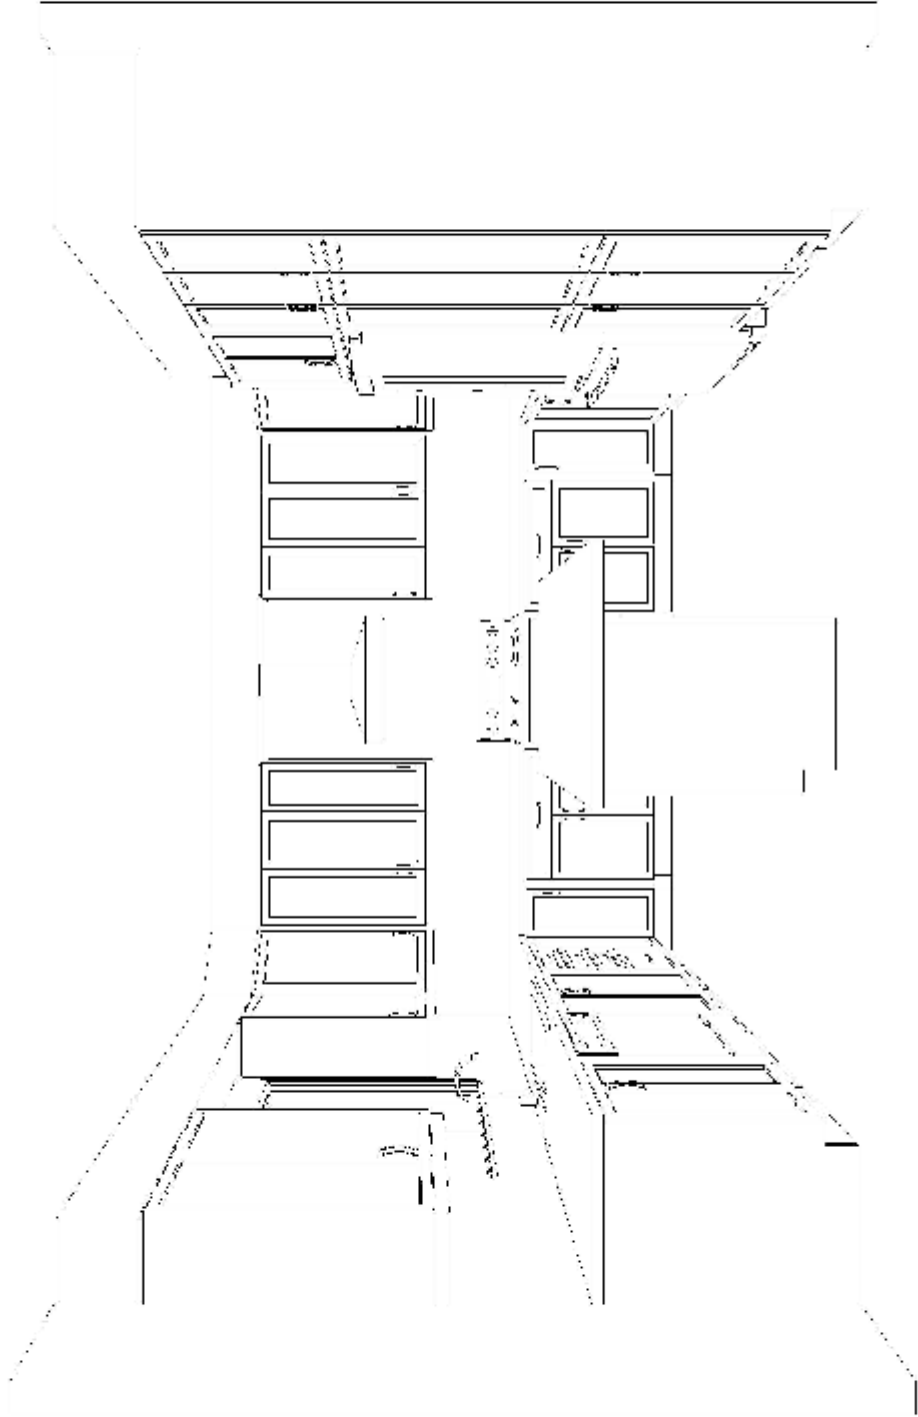

Note: This drawing is an artistic interpretation of the general appearance of the design. It is not meant to be an exact rendition.



Designed: 4/25/2024
Printed: 4/25/2024









DCR PHOENIX HOMES

PATHWAYS PHASE 2
LOT# 357
MODEL - SURREY - 5 BDRM
GARAGE LEFT
VANITIES

APR. 25/24

CABINETS - CARTIER - LINE 1 & 2
HARDWARE - STD & FIRST UPGRADE
STD WHITE INTERIORS
STD METAL DRAWER BOX
4 PCS - 5/8" KICK
5 PCS - FLAT SHOE MOULDING

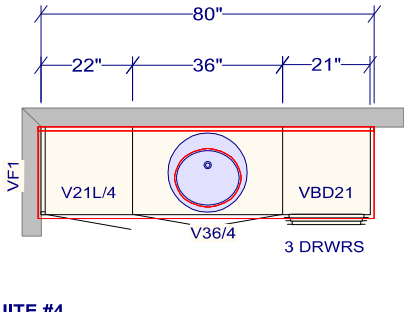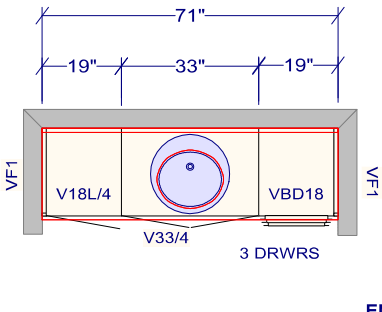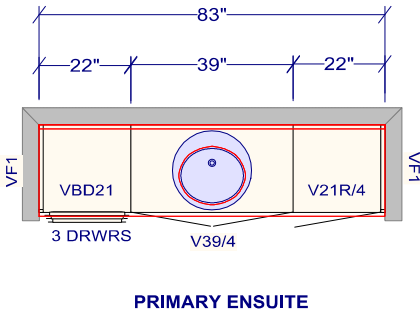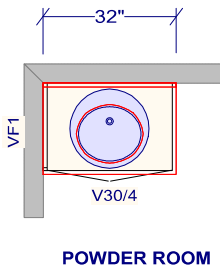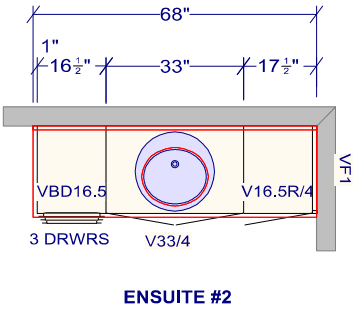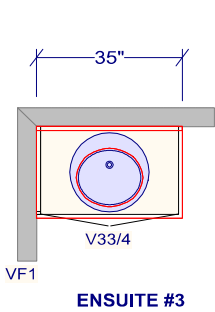


All dimensions _size designations given are subject to verification on job site and adjustment to fit job conditions.



This is an original design and must not be released or copied unless applicable fee has been paid or job order placed.


Designed: 4/25/2024
Printed: 4/25/2024

DS
16
DS
Bl

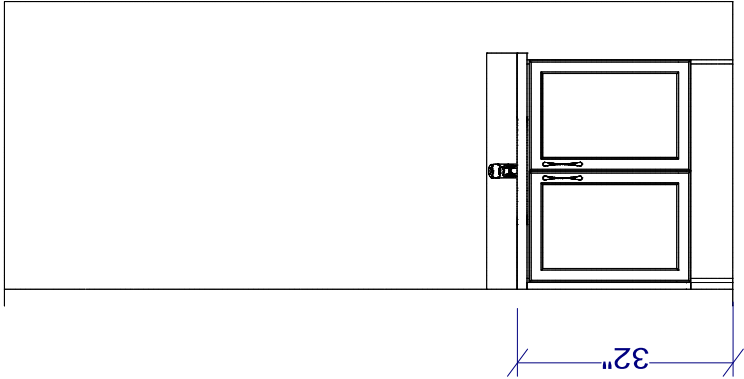


ENSUITE 3 VANITY

All dimensions _size designations given are subject to verification on job site and adjustment to fit job conditions.		This is an original design and must not be released or copied unless applicable fee has been paid or job order placed.	Designed: 4/25/2024 Printed: 4/25/2024
			
PW2-357 - SURREY- LEFT - VANIITES - 5 Bdrm		E1 1	Drawing #: 1 No Scale.

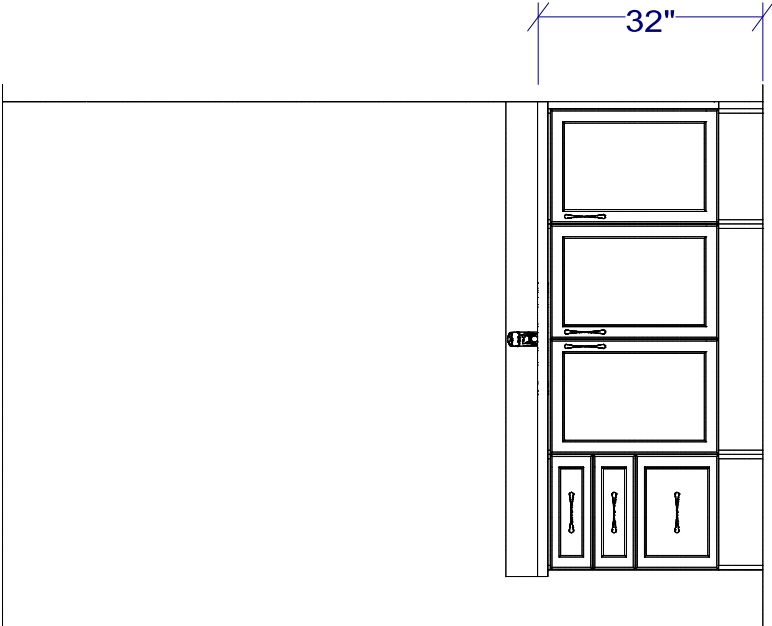


ENSUITE 2 VANITY

All dimensions _size designations given are subject to verification on job site and adjustment to fit job conditions.		This is an original design and must not be released or copied unless applicable fee has been paid or job order placed.	Designed: 4/25/2024 Printed: 4/25/2024		
					
PW2-357 - SURREY- LEFT - VANIITES - 5 Bdrm			E1 2	Drawing #: 1	No Scale.

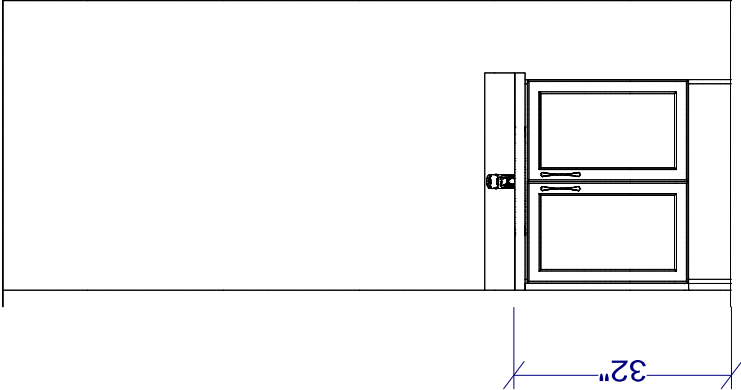


POWDER ROOM VANITY

All dimensions _size designations given are subject to verification on job site and adjustment to fit job conditions.		This is an original design and must not be released or copied unless applicable fee has been paid or job order placed.	Designed: 4/25/2024 Printed: 4/25/2024	
			 	
PW2-357 - SURREY- LEFT - VANIITES - 5 Bdrm		E1 3	Drawing #: 1	No Scale.

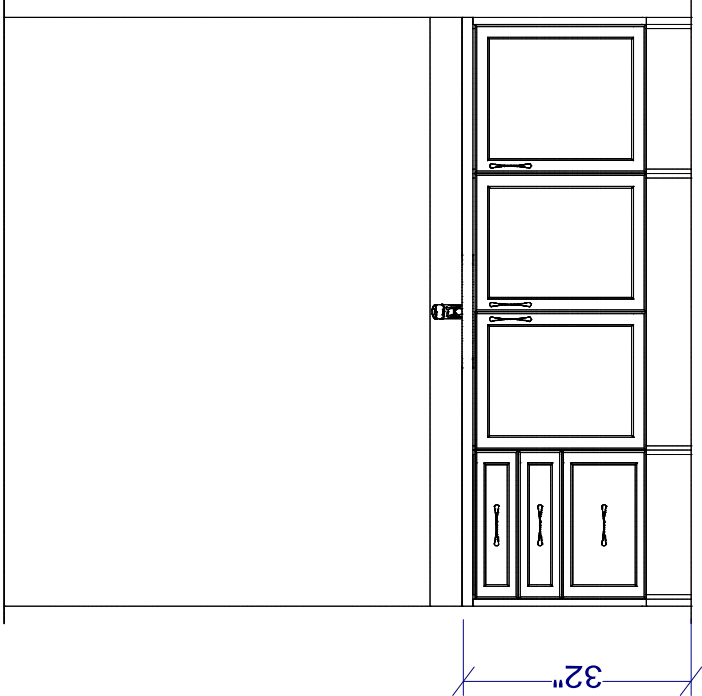


PRIMARY ENSUITE VANITY

All dimensions _size designations given are subject to verification on job site and adjustment to fit job conditions.		This is an original design and must not be released or copied unless applicable fee has been paid or job order placed.	Designed: 4/25/2024 Printed: 4/25/2024
			
PW2-357 - SURREY- LEFT - VANIITES - 5 Bdrm		E1 4	Drawing #: 1 No Scale.

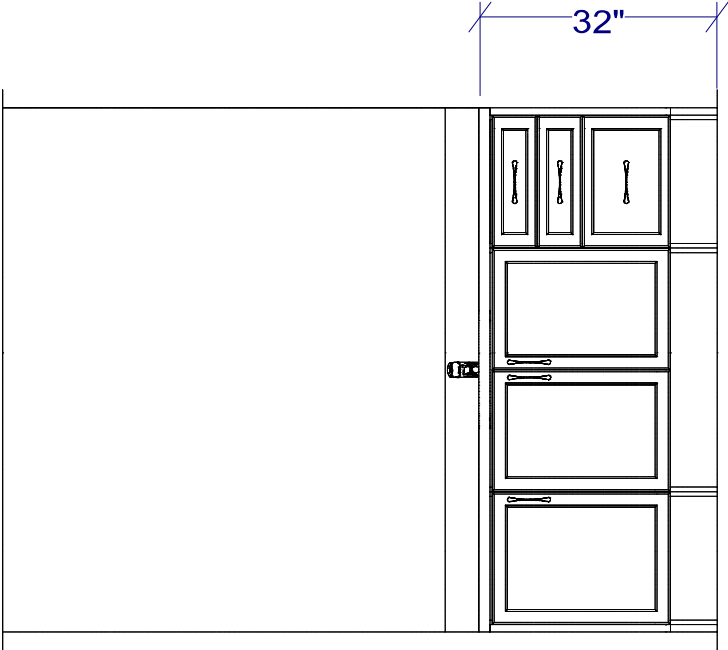


ENSUITE 4 VANITY

All dimensions _size designations given are subject to verification on job site and adjustment to fit job conditions.		This is an original design and must not be released or copied unless applicable fee has been paid or job order placed.	Designed: 4/25/2024 Printed: 4/25/2024	
				
				
PW2-357 - SURREY- LEFT - VANIITES - 5 Bdrm		E1 5	Drawing #: 1	No Scale.

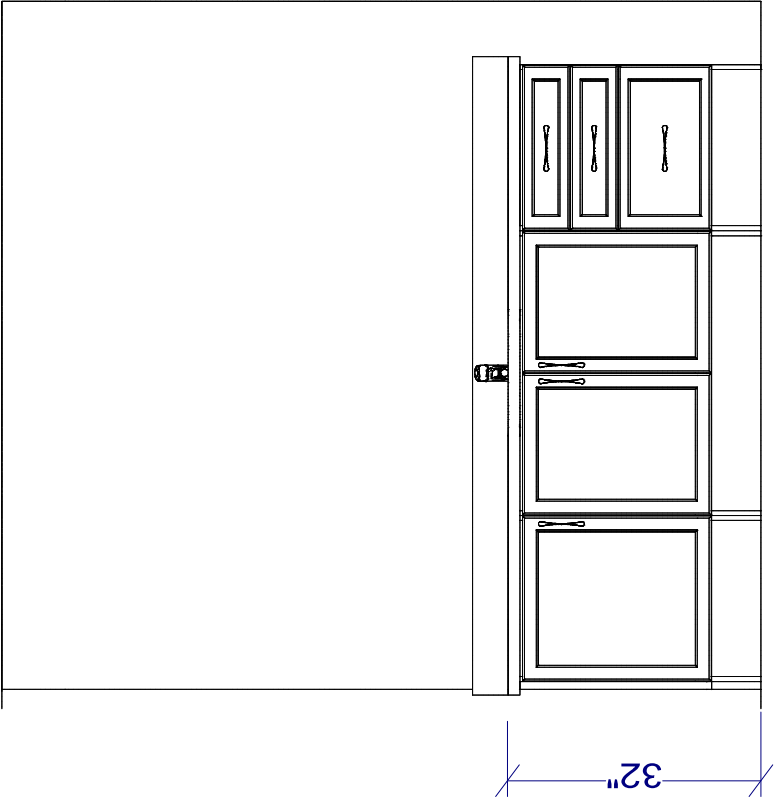

ENSUITE 4 VANITY

All dimensions _size designations given are subject to verification on job site and adjustment to fit job conditions.		This is an original design and must not be released or copied unless applicable fee has been paid or job order placed.	Designed: 4/25/2024 Printed: 4/25/2024
			 
PW2-357 - SURREY- LEFT - VANIITES - 5 Bdrm		E1 6	Drawing #: 1 No Scale.

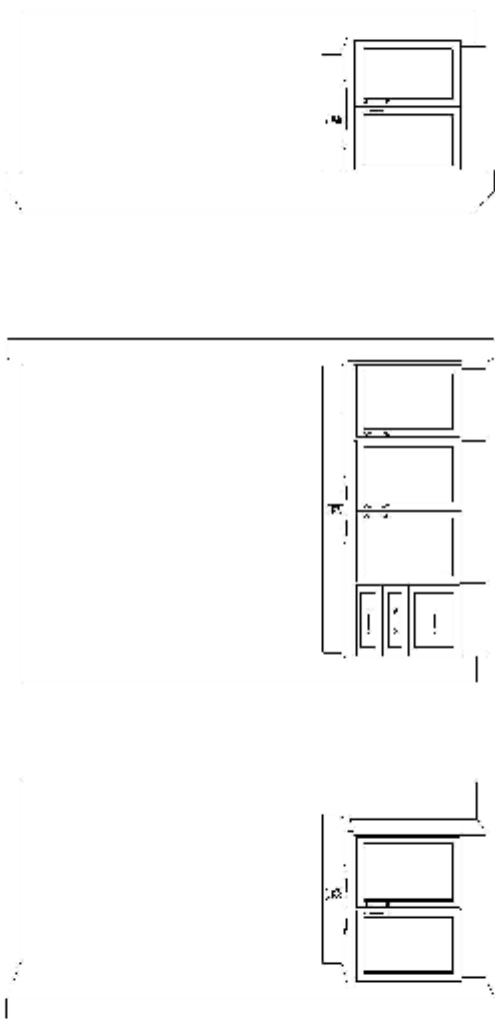


ENSUITE 3


ENSUITE 2

POWDER ROOM


Note: This drawing is an artistic interpretation of the general appearance of the design. It is not meant to be an exact rendition.		Designed: 4/25/2024 Printed: 4/25/2024
		DS Bl DS TE
PW2-357 - SURREY- LEFT - VANITIES - 5 Bdrm	All	Drawing #: 1

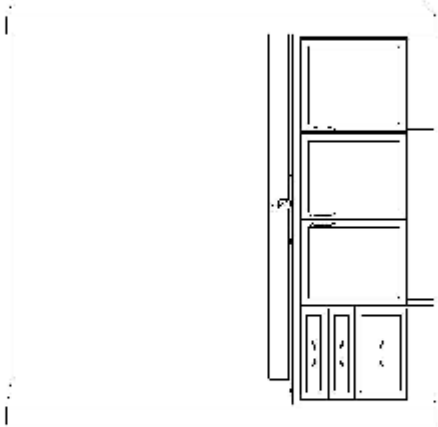

PRIMARY ENSUITE

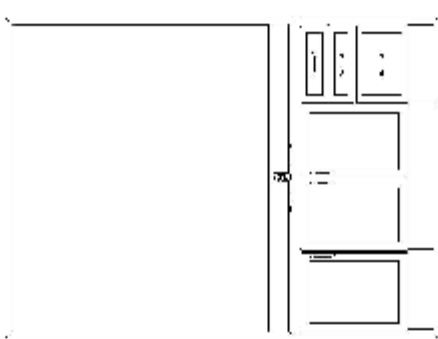

ENSUITE 4

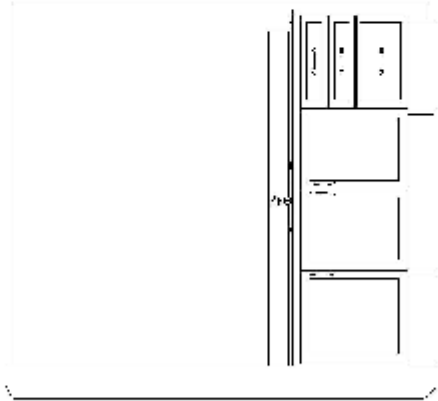

ENSUITE 4

Note: This drawing is an artistic interpretation of the general appearance of the design. It is not meant to be an exact rendition.		Designed: 4/25/2024 Printed: 4/25/2024	
		BS Bl BS TE	
PW2-357 - SURREY- LEFT - VANIITES - 5 Bdrm	ALL	Drawing #: 1	