


DCR PHOENIX HOMES

BIRCHWOOD (B22) RIGHT
ALTERNATE KITCHEN
MOUNTING HEIGHT: 96"

- CABINETS -
- HARDWARE -
- STD WHITE INTERIORS
- METAL DRWR BOX
- 5 PCS - 5/8" KICK
- 2 PCS - C MOULD
- 1 PC - T MOULD
- 7 PCS - FLAT SHOE MOLLLING
- 3 pcs - 2"H RECESSED VALANCE

LOT #118 WT4

JULY 15 - 24
AS PER SITE MEASURE

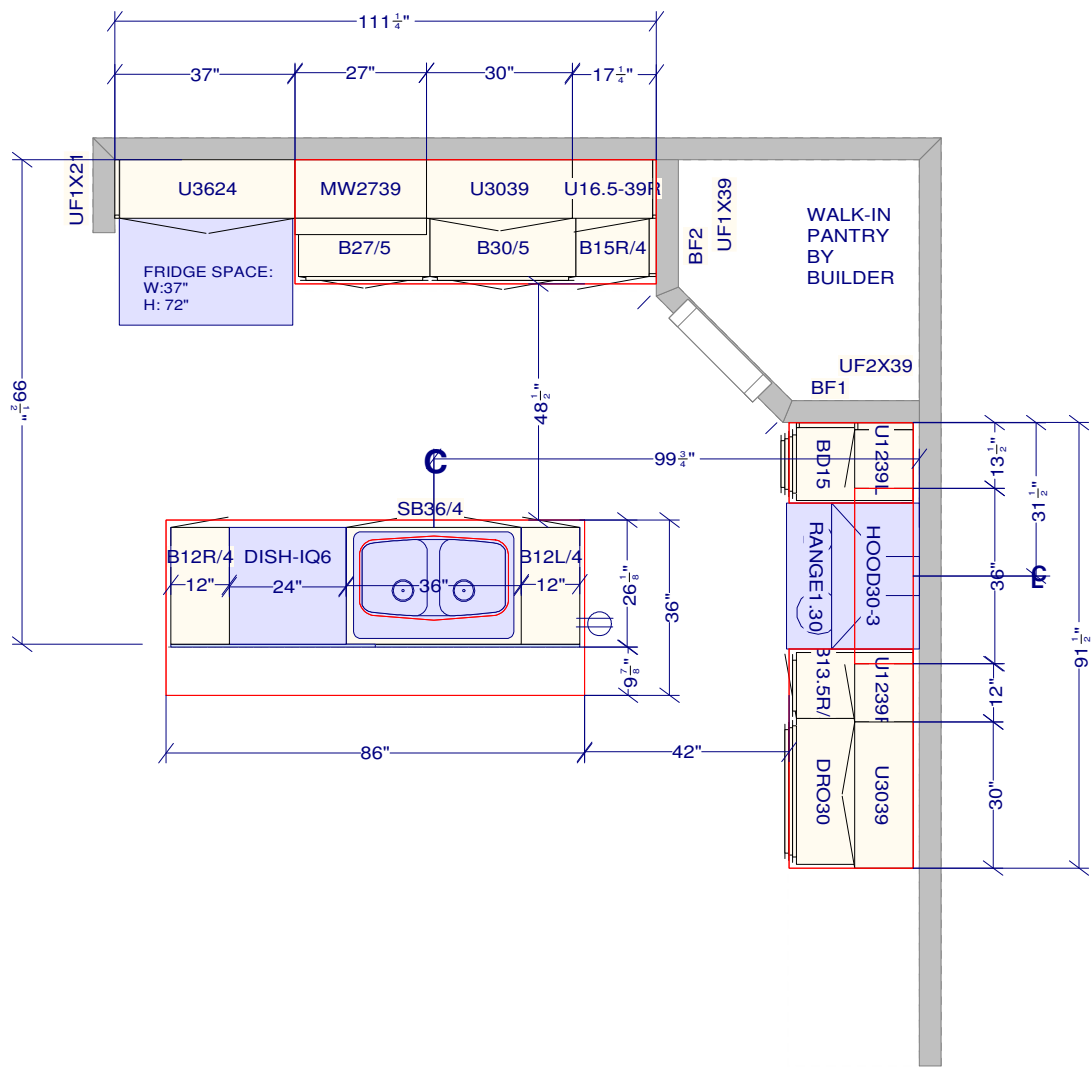

All dimensions ,size designations given are subject to verification on job site and adjustment to fit job conditions.	This is an original design and must not be released or copied unless applicable fee has been paid or job order placed.	Designed: 2024-07-15 Printed: 2024-07-15	
		DCR #118 WT4 - Birchwood Alternate Kitchen.kit	Drawing #: 1 No Scale.

DCR PHOENIX HOMES


BIRCHWOOD (B22) RIGHT
VANITIES

- CABINETS -
- HARDWARE -
- STD WHITE INTERIORS
- METAL DRWR BOX
- 5 PCS - 5/8" KICK
- 2 PCS - C MOULD
- 3 PCS - FLAT SHOE MOLLDING

Lot #118 WT4


JULY 15-24

AS PER SITE MEASURE

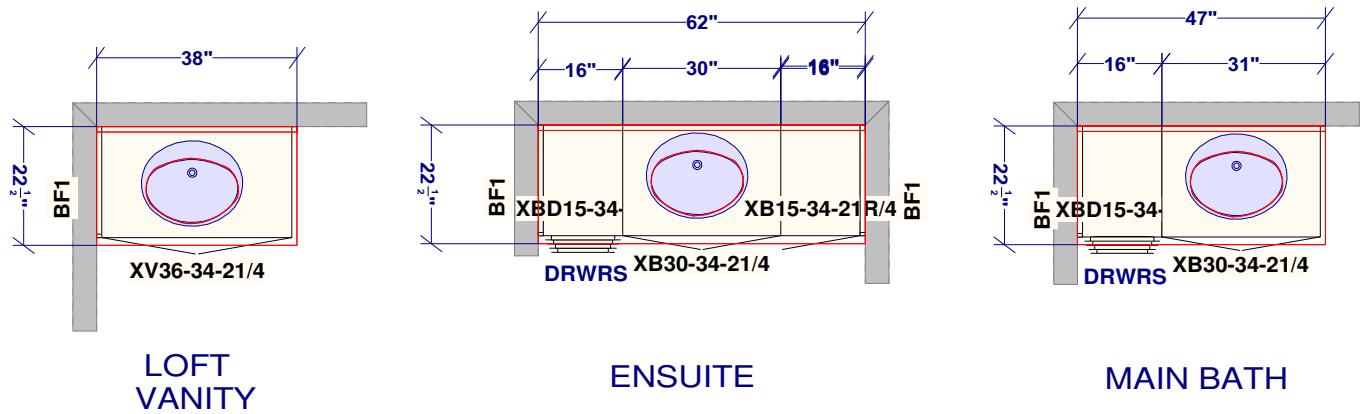

NOTE: ALL VANITY CABINETS - KITCHEN HEIGHT - 34.5"H

All dimensions _size designations given are subject to verification on job site and adjustment to fit job conditions.	This is an original design and must not be released or copied unless applicable fee has been paid or job order placed.	Designed: 2024-07-15 Printed: 2024-07-16	
DCR -#118 WT4 - Vanities .kit	All	Drawing #: 1	No Scale.

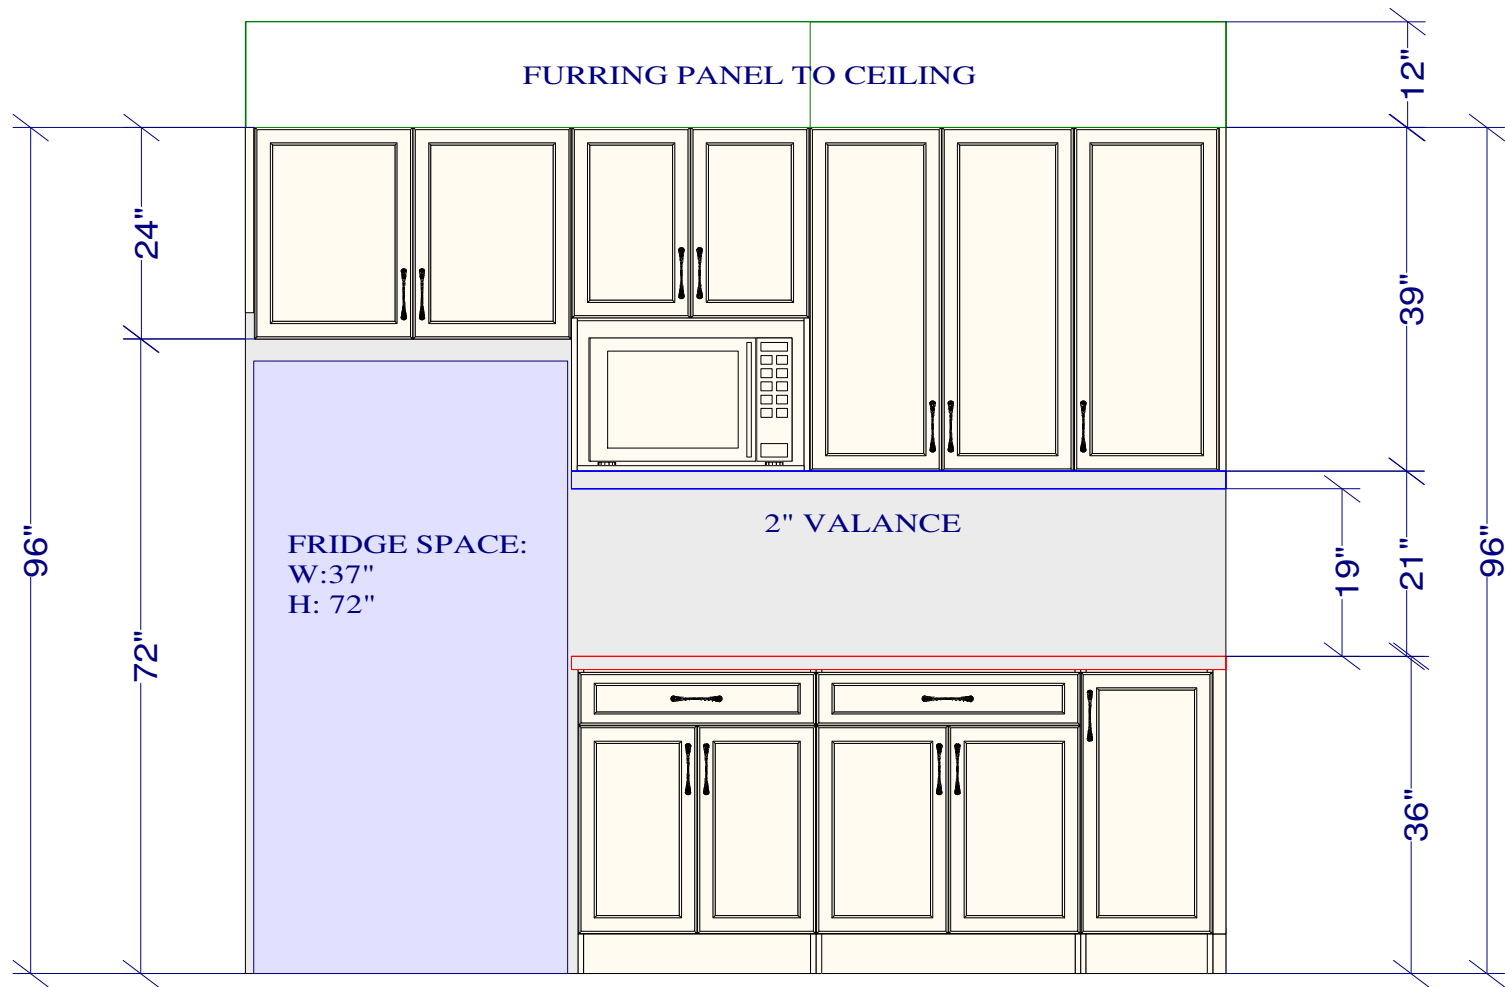


FRDIGE WALL ELEVATION

All dimensions and size designations given are subject to verification on job site and adjustment to fit job conditions.


This is an original design and must not be released or copied unless applicable fee has been paid or job order placed.

Designed: 2024-07-15
Printed: 2024-07-15

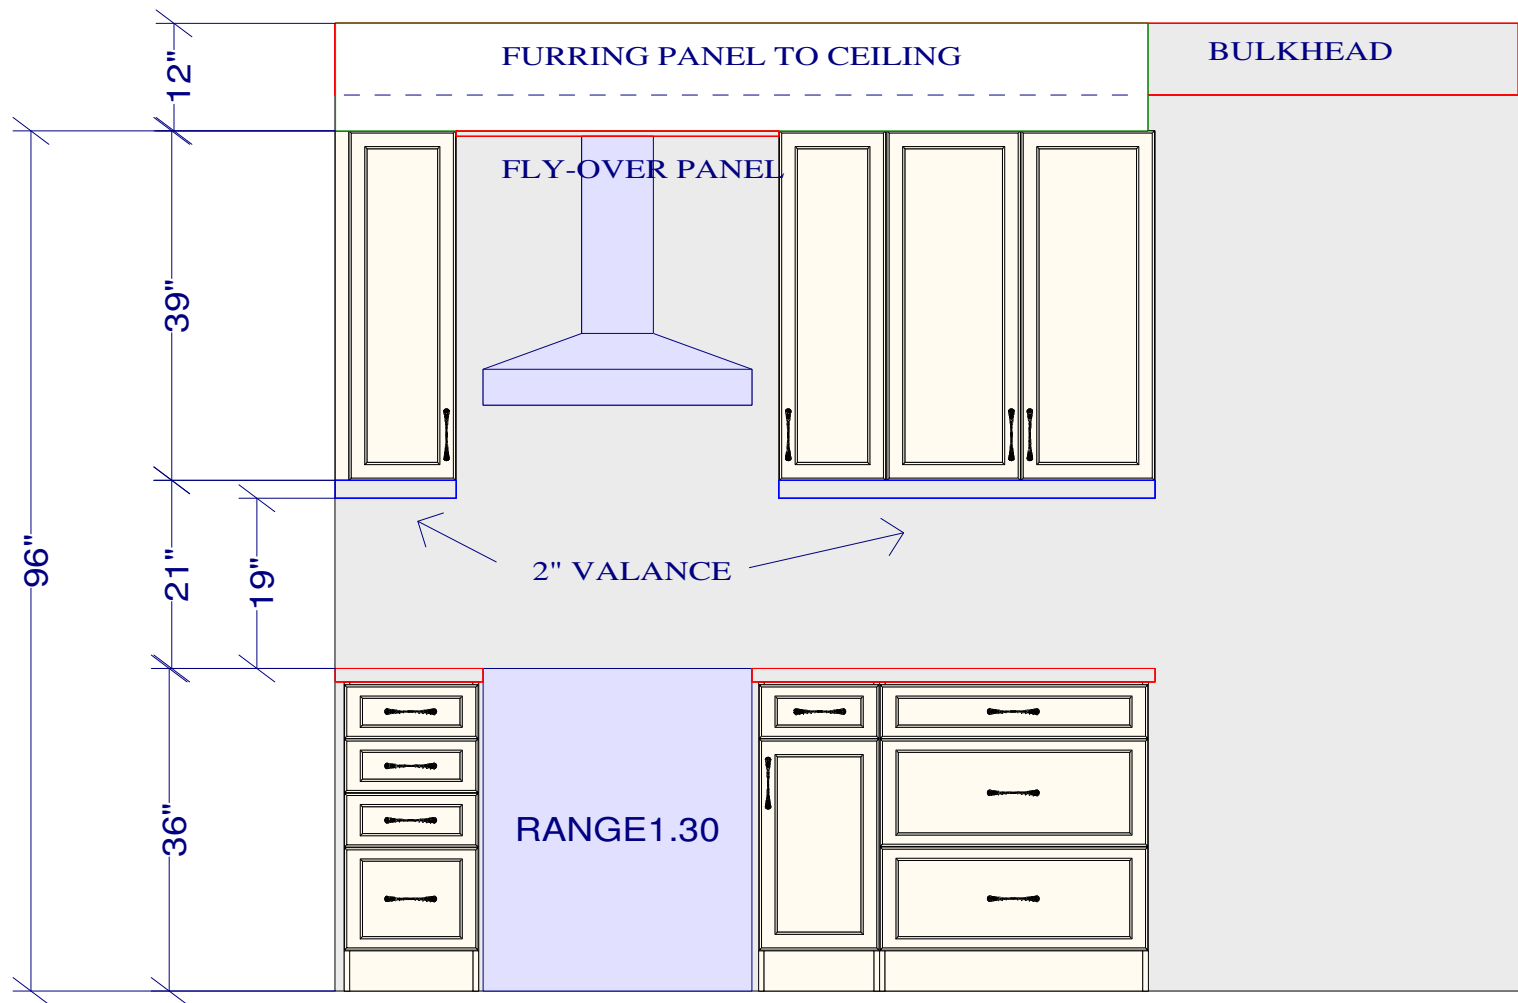

RANGE WALL ELEVATION

All dimensions _size designations given are subject to verification on job site and adjustment to fit job conditions.	This is an original design and must not be released or copied unless applicable fee has been paid or job order placed.	Designed: 2024-07-15 Printed: 2024-07-16		
DCR #118 WT4 - Birchwood Alternate Kitchen.kit		El 2	Drawing #: 1	No Scale.

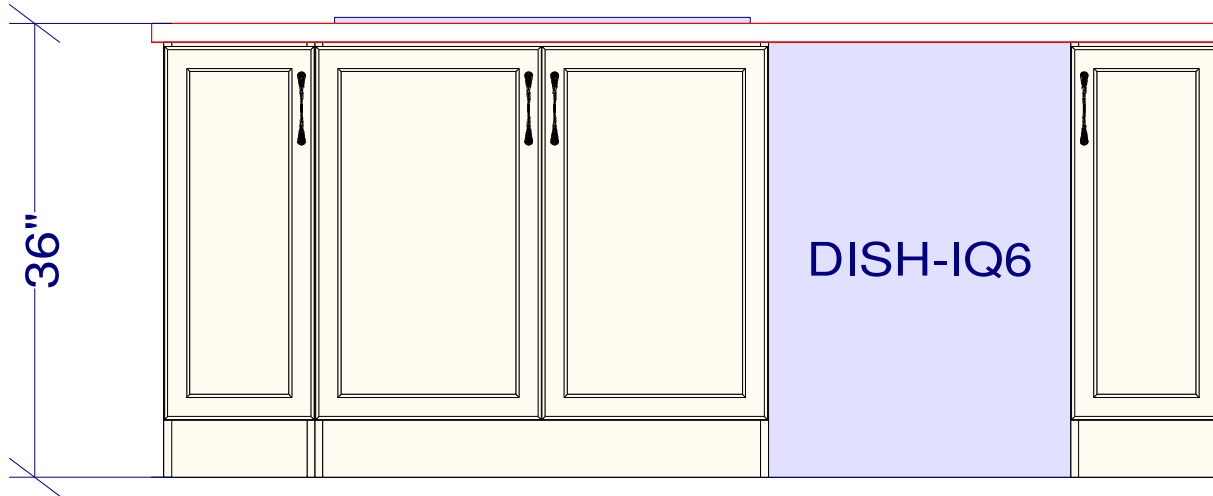


ISLAND ELEVATION

All dimensions _size designations given are subject to verification on job site and adjustment to fit job conditions.	This is an original design and must not be released or copied unless applicable fee has been paid or job order placed.	Designed: 2024-07-15 Printed: 2024-07-15	
DCR #118 WT4 - Birchwood Alternate Kitchen.kit	El 3	Drawing #: 1	No Scale.

118 WT4

NOTCH FURRING PANEL
AROUND BULKHEAD

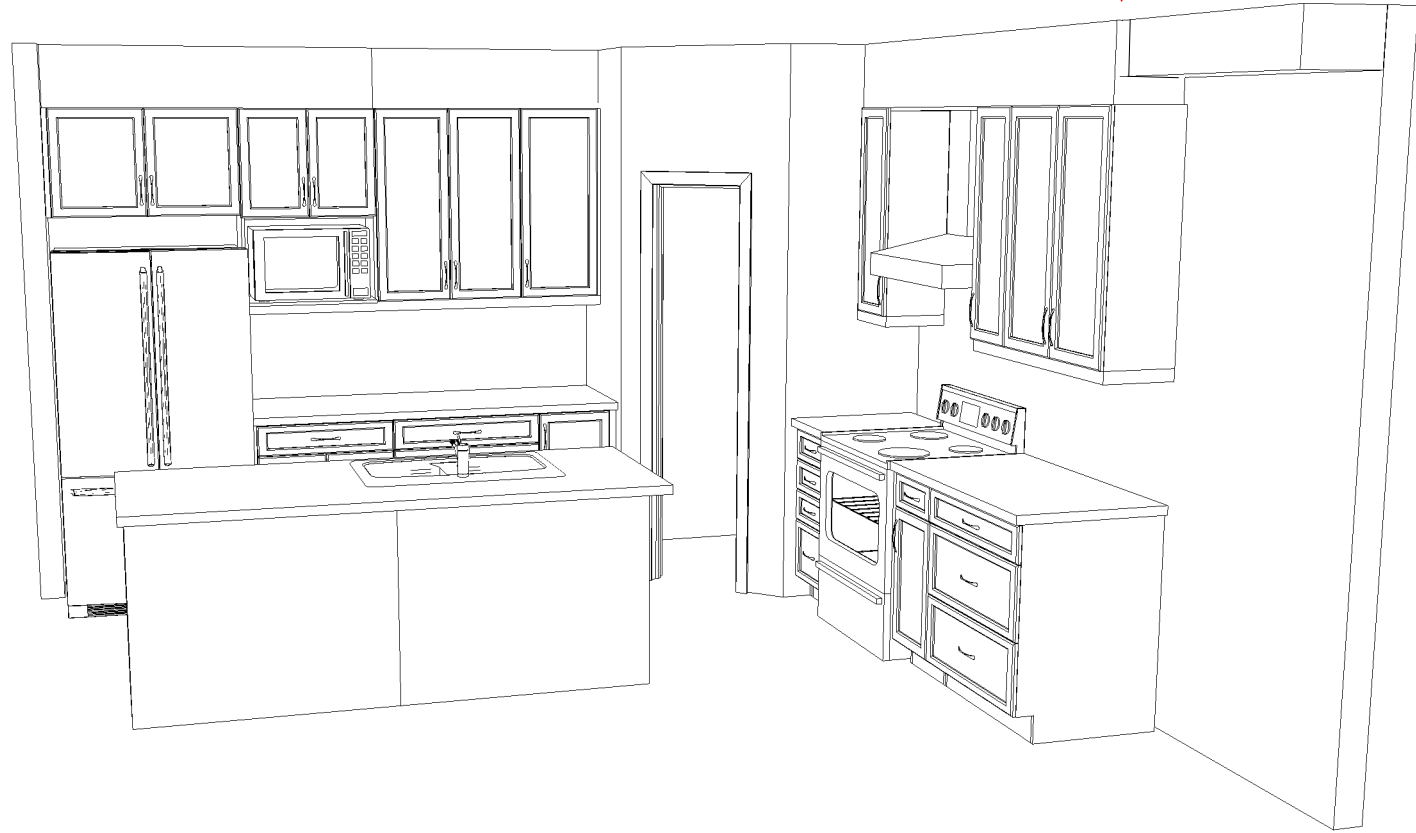

Note: This drawing is an artistic interpretation of the general appearance of the design. It is not meant to be an exact rendition.	Designed: 2024-07-15 Printed: 2024-07-15	
	DCR #118 WT4 - Birchwood	Drawing #: 1

All