


LOT 127
DRIVEWAY = 14m

LOT 125
DRIVEWAY = 14m

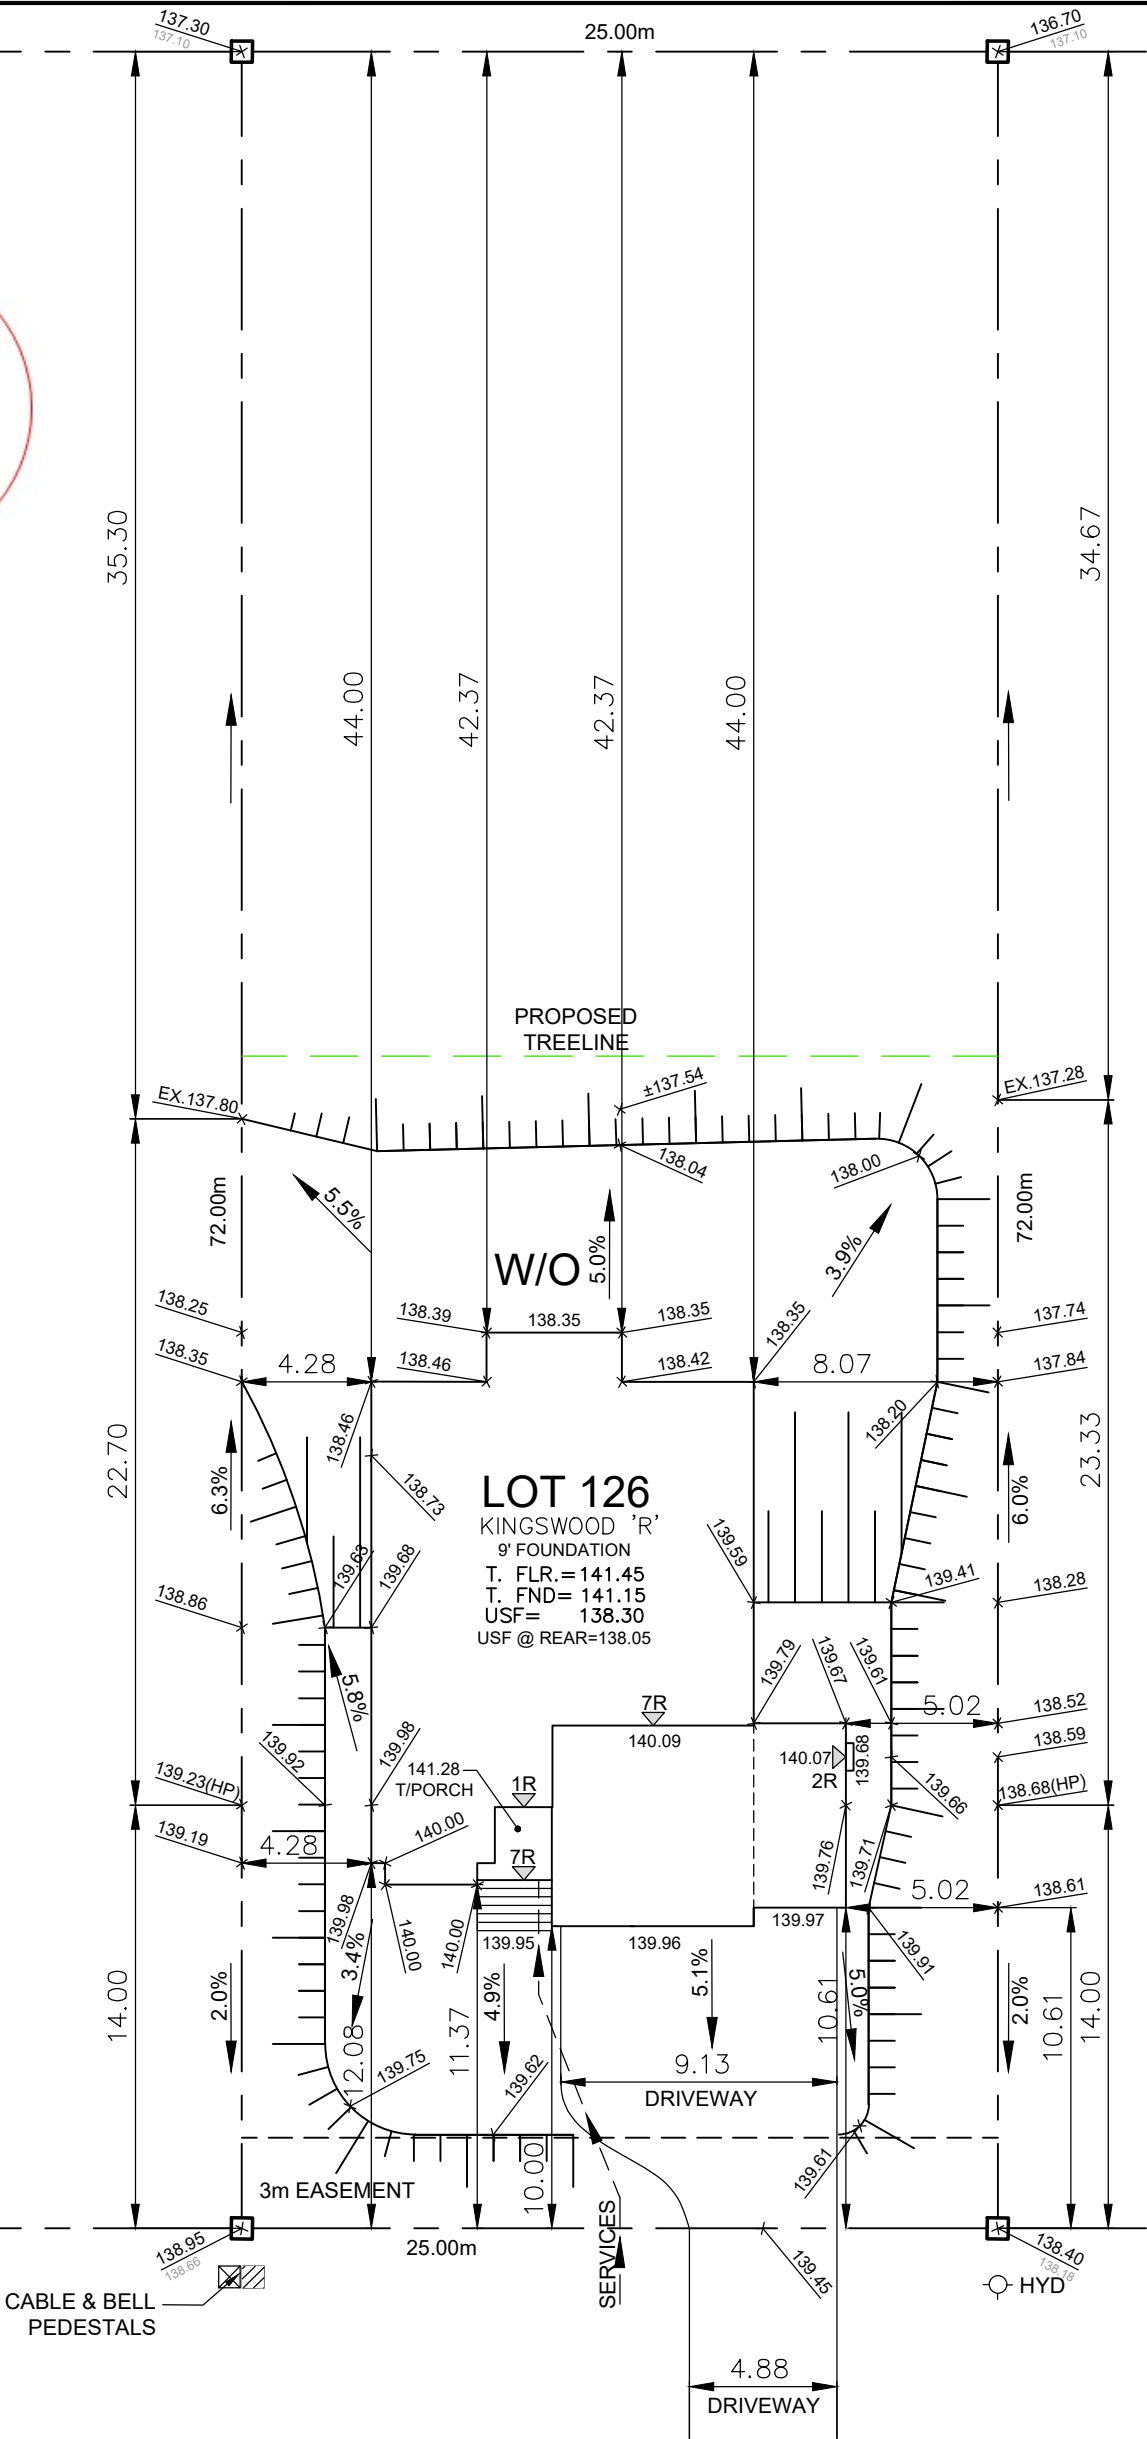

FRANK FISHER
CRESCENT

Owner/Applicant
DCR/PHOENIX HOMES
Telephone # 723-9227
Plan # 27M-47
Project name WHITE TAIL RIDGE
Civic Address 136 FRANK FISHER CR.
House model KINGSWOOD 'R'

Bldg. Ht.	10.29	m
Lot coverage	13.6	%
Scale	1: 250	
Sod Area	1614	m ²
Asphalt Area	117	m ²
CHECKED/APPROVED BY: T.L.MAK ENG.		
REV. JAN. 24/24 - CB		
REV. JAN. 26/24 - CB		



LOT 126 **SITE/GRADING PLAN**
WHITE TAIL RIDGE PH.IV

INDIVIDUAL LOT GRADING REVIEW SUMMARY FOR SITED HOUSE AS COMPARED WITH OVERALL SUBDIVISION PLAN
NOTE: THIS PLAN IS NOT A SURVEY PLAN OR SUBDIVISION PLAN WITHIN THE MEANING OF PLANNING ACT.
THIS PLAN IS FOR REFERENCE ONLY AND IS PRELIMINARY IN NATURE. ALL DIMENSIONS SHOWN ARE APPROXIMATE. E.O&E.