


DCR PHOENIX HOMES


DIAMONDVIEW PH3
LOT# 80
NEWINGTON (GARAGE RIGHT)
CHEF'S KITCHEN


MOUNTING HT: 84

JULY 2/24

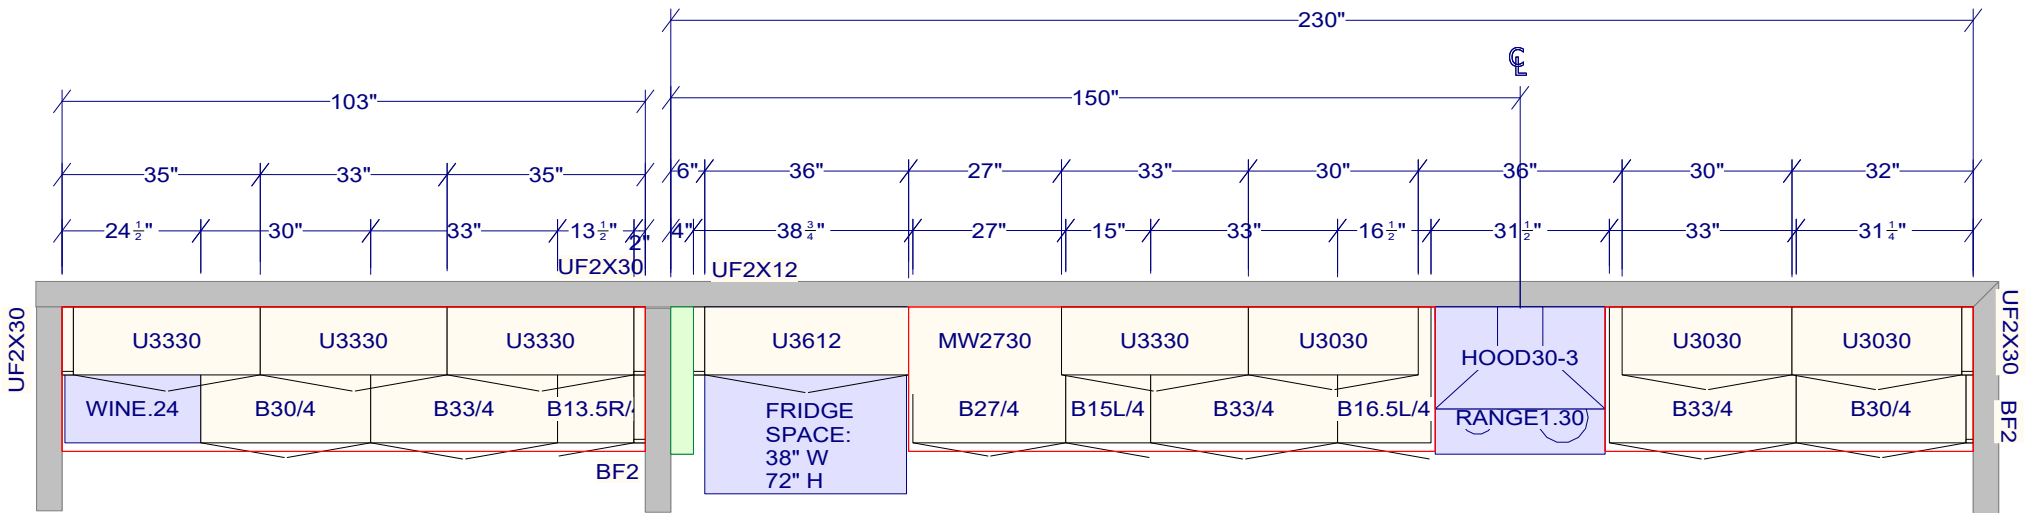

BUTLER'S PANTRY

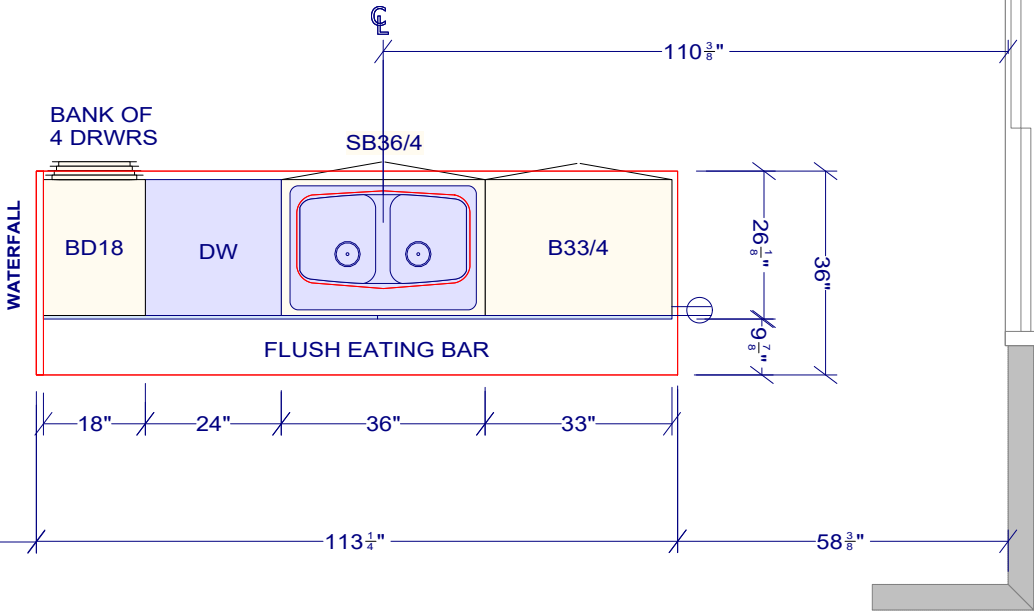

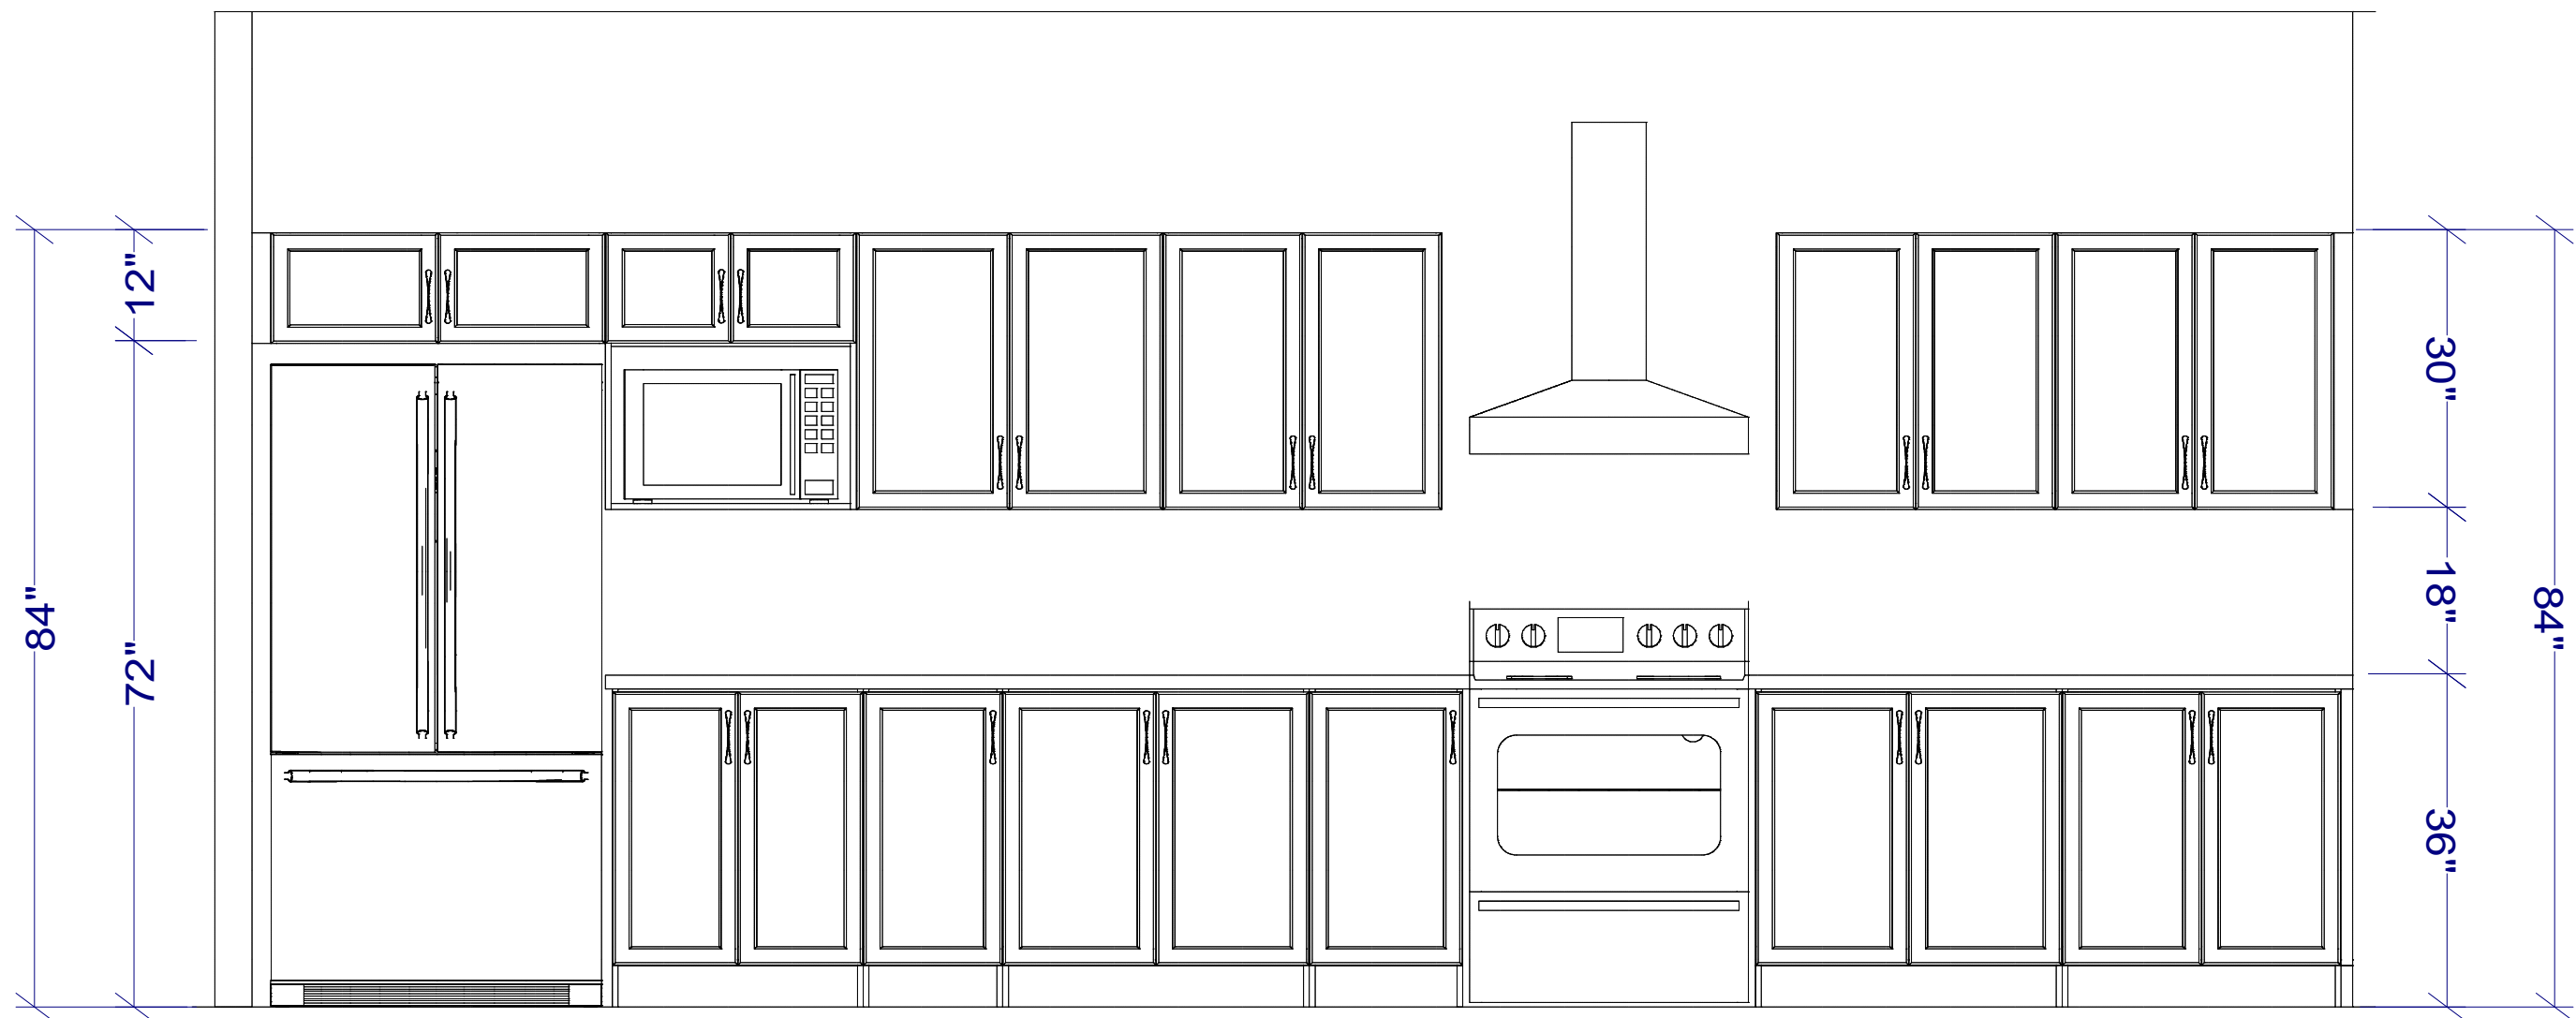


ELEVATION - FRIDGE / RANGE WALL

All dimensions _size designations given are subject to verification on job site and adjustment to fit job conditions.




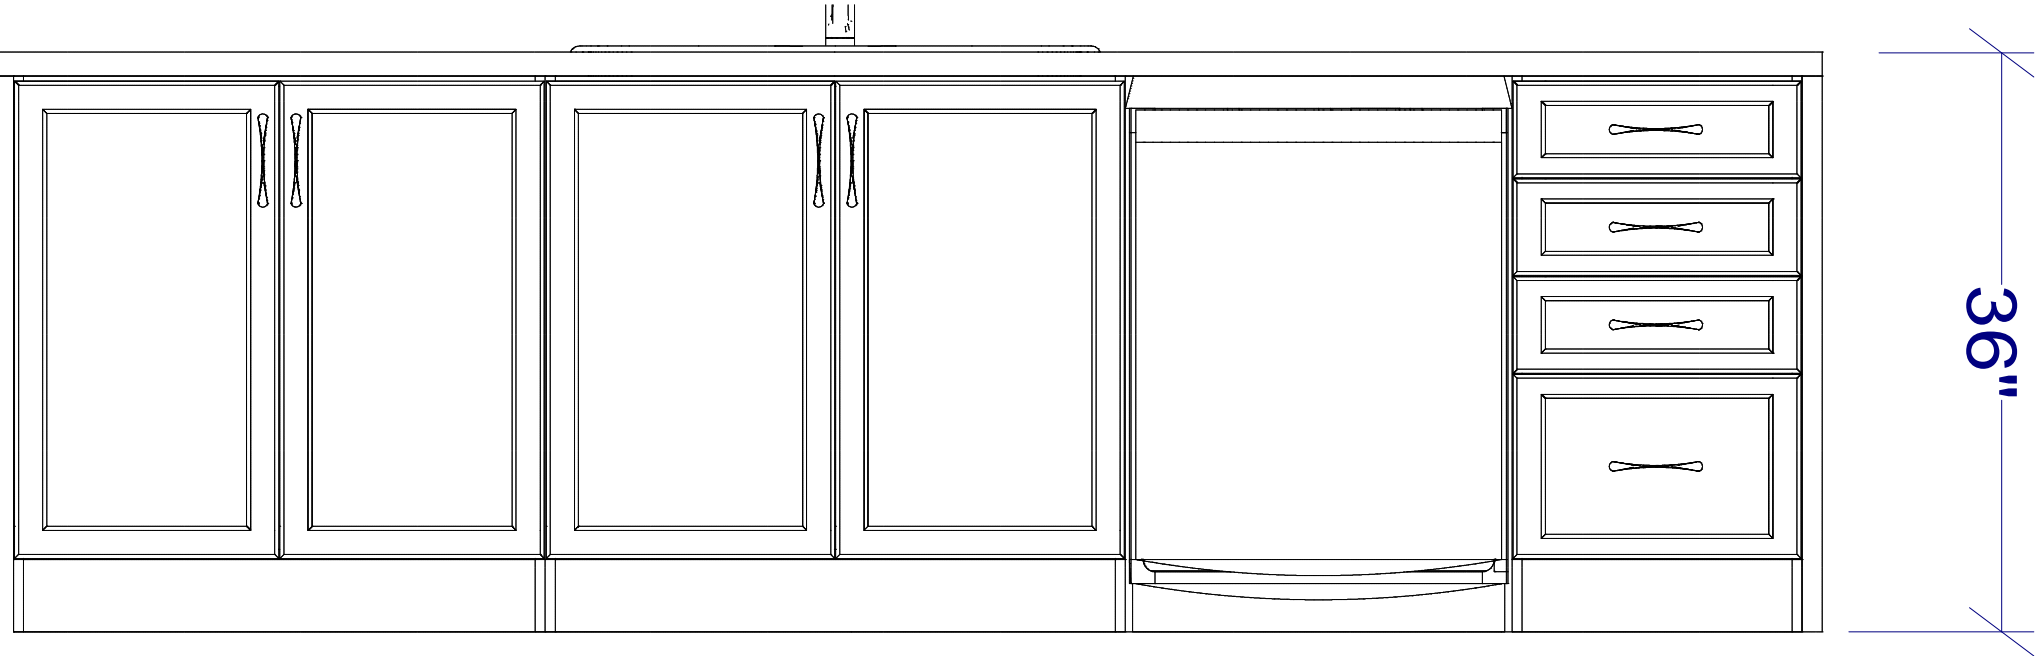
This is an original design and must not be released or copied unless applicable fee has been paid or job order placed.

Designed: 6/17/2024
Printed: 7/8/2024

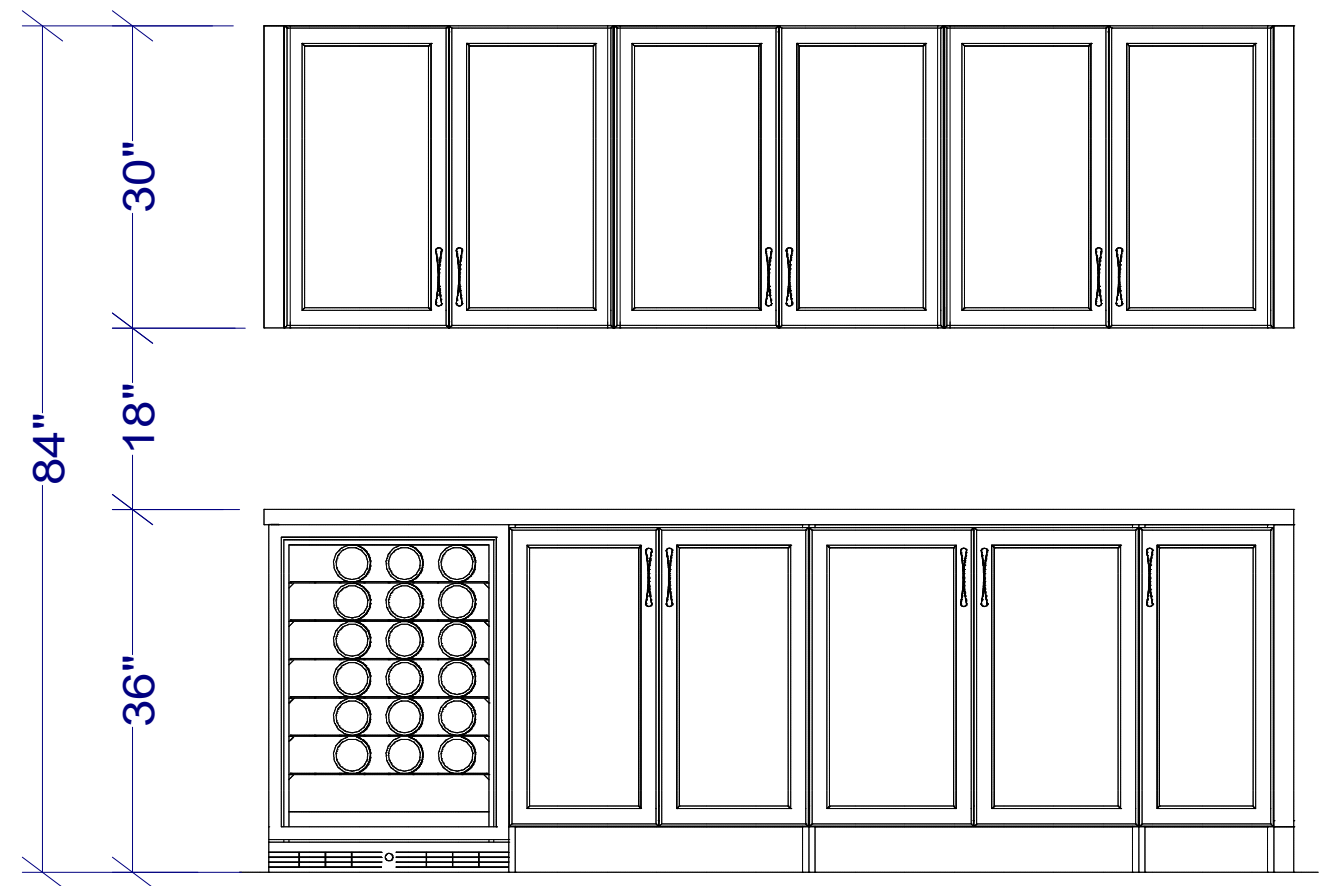

ELEVATION - BUTLER PANTRY

All dimensions _size designations given are subject to verification on job site and adjustment to fit job conditions.		This is an original design and must not be released or copied unless applicable fee has been paid or job order placed.	Designed: 6/17/2024 Printed: 7/8/2024	
NEWINGTON (Right) - OPT. CHEF'S KITCHEN		El 2	Drawing #: 1	No Scale.



ELEVATION - ISLAND


All dimensions _size designations given are subject to verification on job site and adjustment to fit job conditions.		This is an original design and must not be released or copied unless applicable fee has been paid or job order placed.	Designed: 6/17/2024 Printed: 7/8/2024	



Note: This drawing is an artistic interpretation of the general appearance of the design. It is not meant to be an exact rendition.



Designed: 6/17/2024
Printed: 7/8/2024

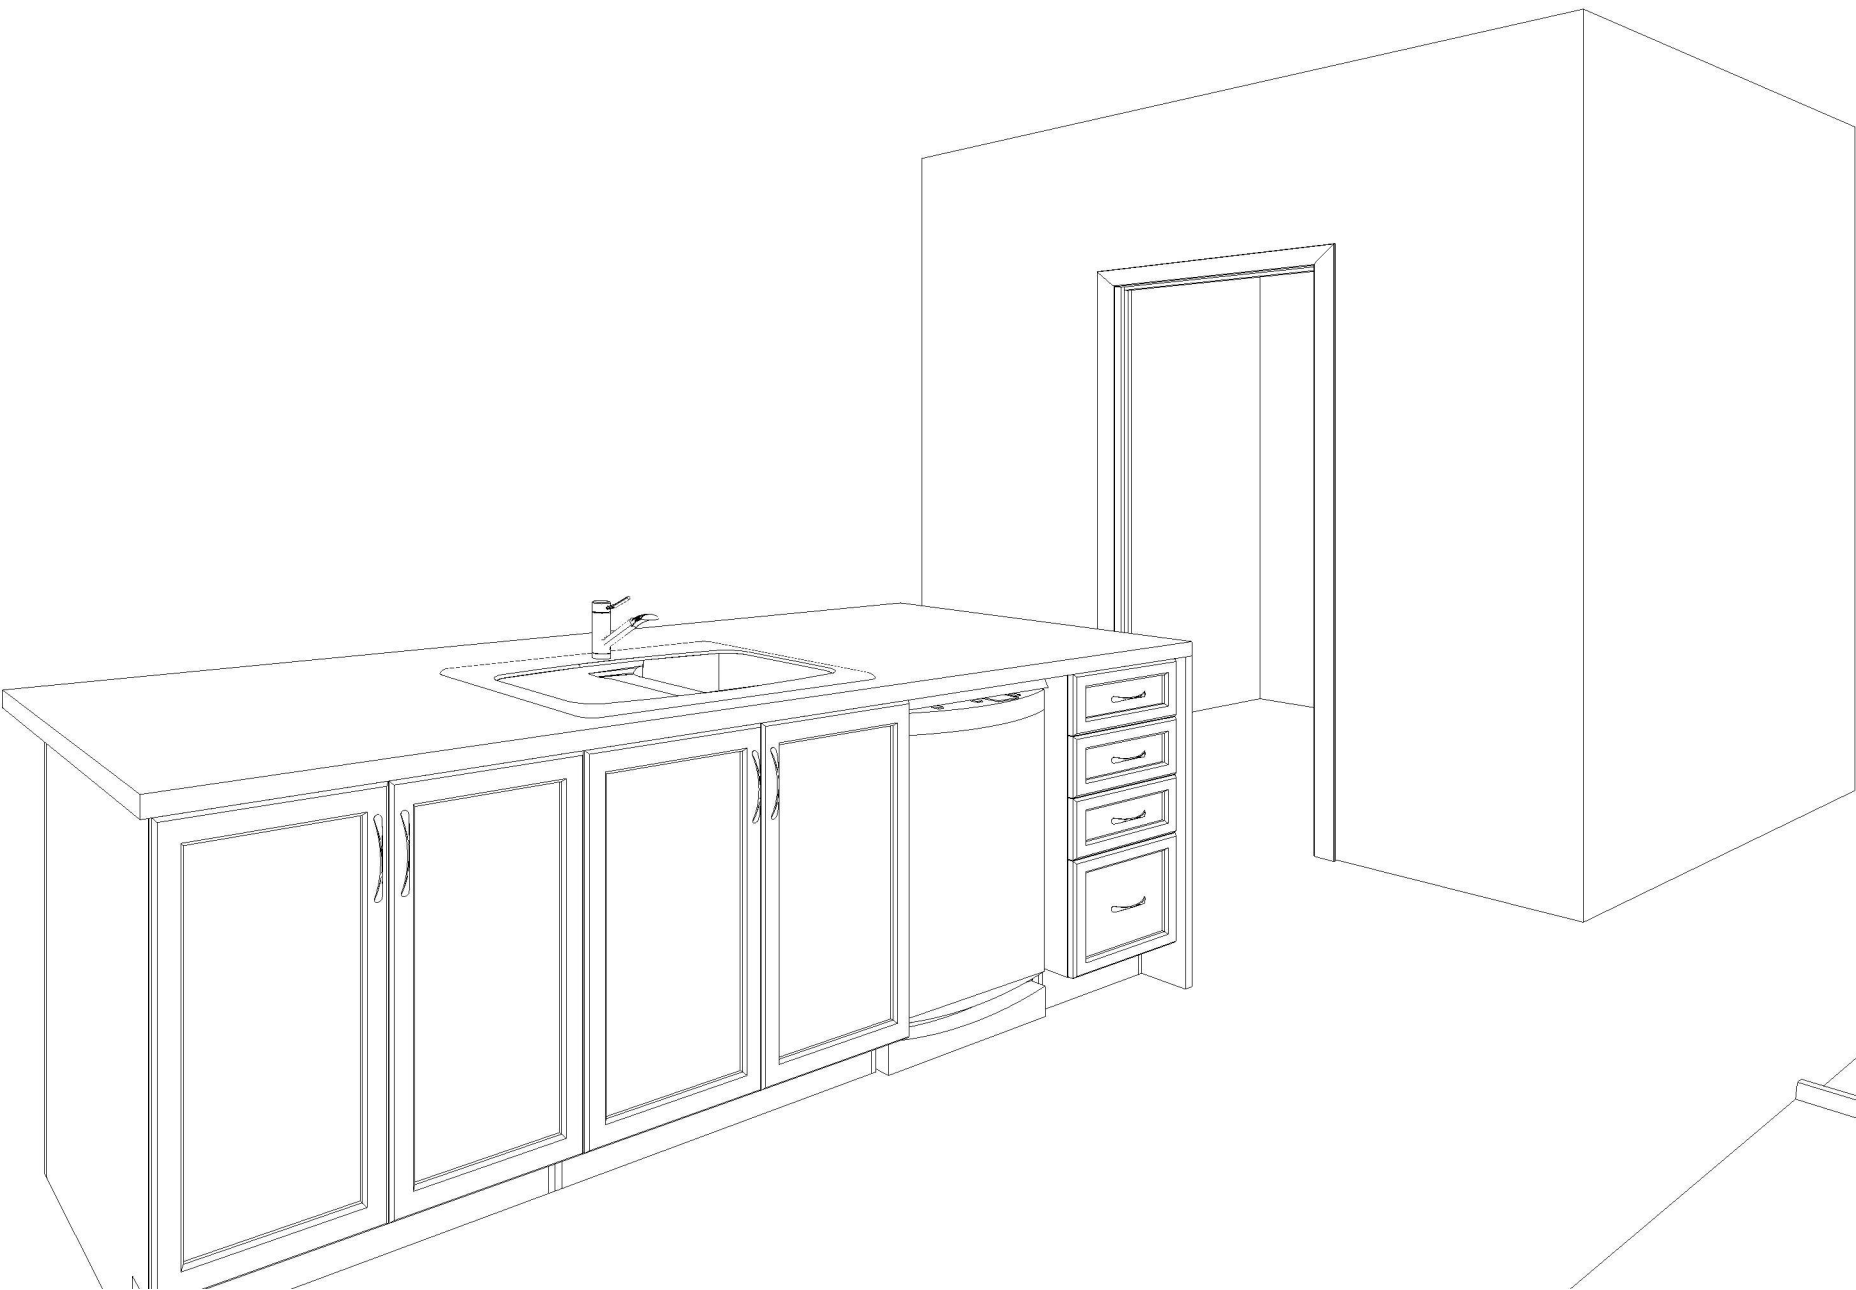

Note: This drawing is an artistic interpretation of the general appearance of the design. It is not meant to be an exact rendition.




Designed: 6/17/2024
Printed: 7/8/2024



Note: This drawing is an artistic interpretation of the general appearance of the design. It is not meant to be an exact rendition.



Designed: 6/17/2024
Printed: 7/8/2024

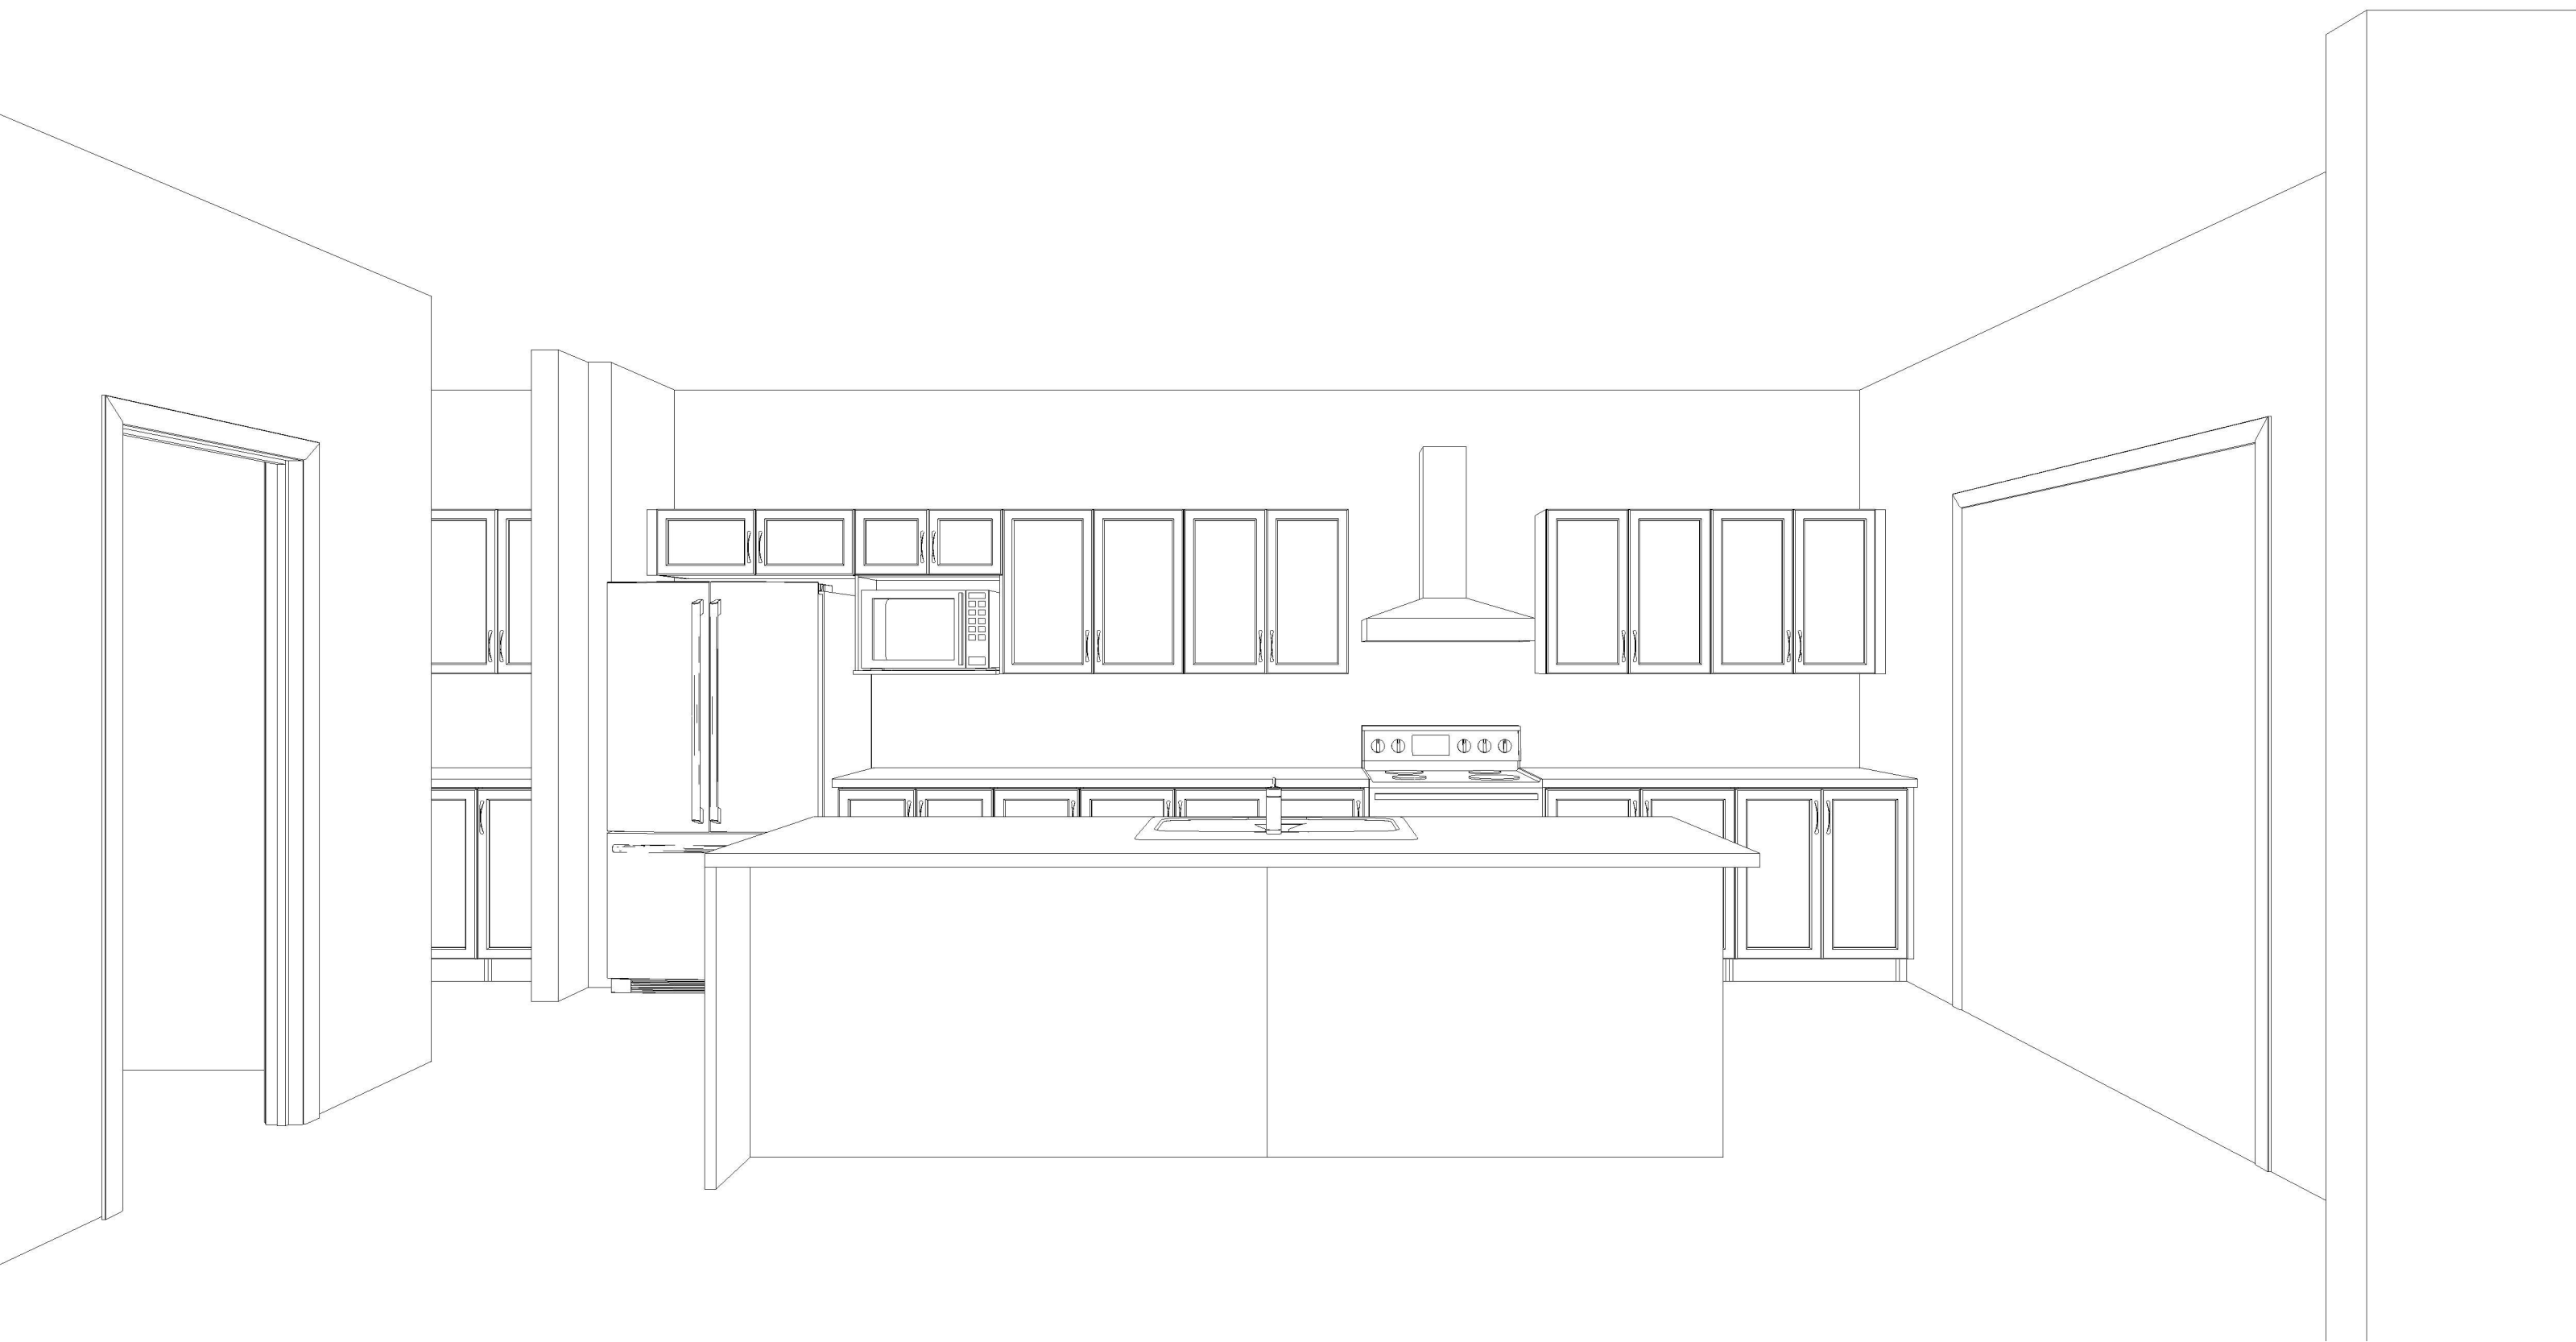

Note: This drawing is an artistic interpretation of the general appearance of the design. It is not meant to be an exact rendition.



Designed: 6/17/2024
Printed: 7/8/2024