

DCR PHOENIX HOMES

LOT #127

WHITE TAIL RIDGE 4

MODEL - OAKSIDE (B-20)

(GARAGE LEFT)

FILL TO CEILING WITH


1" MOULDING, FURRING PANEL & CEILING CROWN

KITCHEN

MOUNTING HEIGHT - 95

LIGHT VALANCE
2"H. / PLAIN / RECESSED

MAR. 18/24

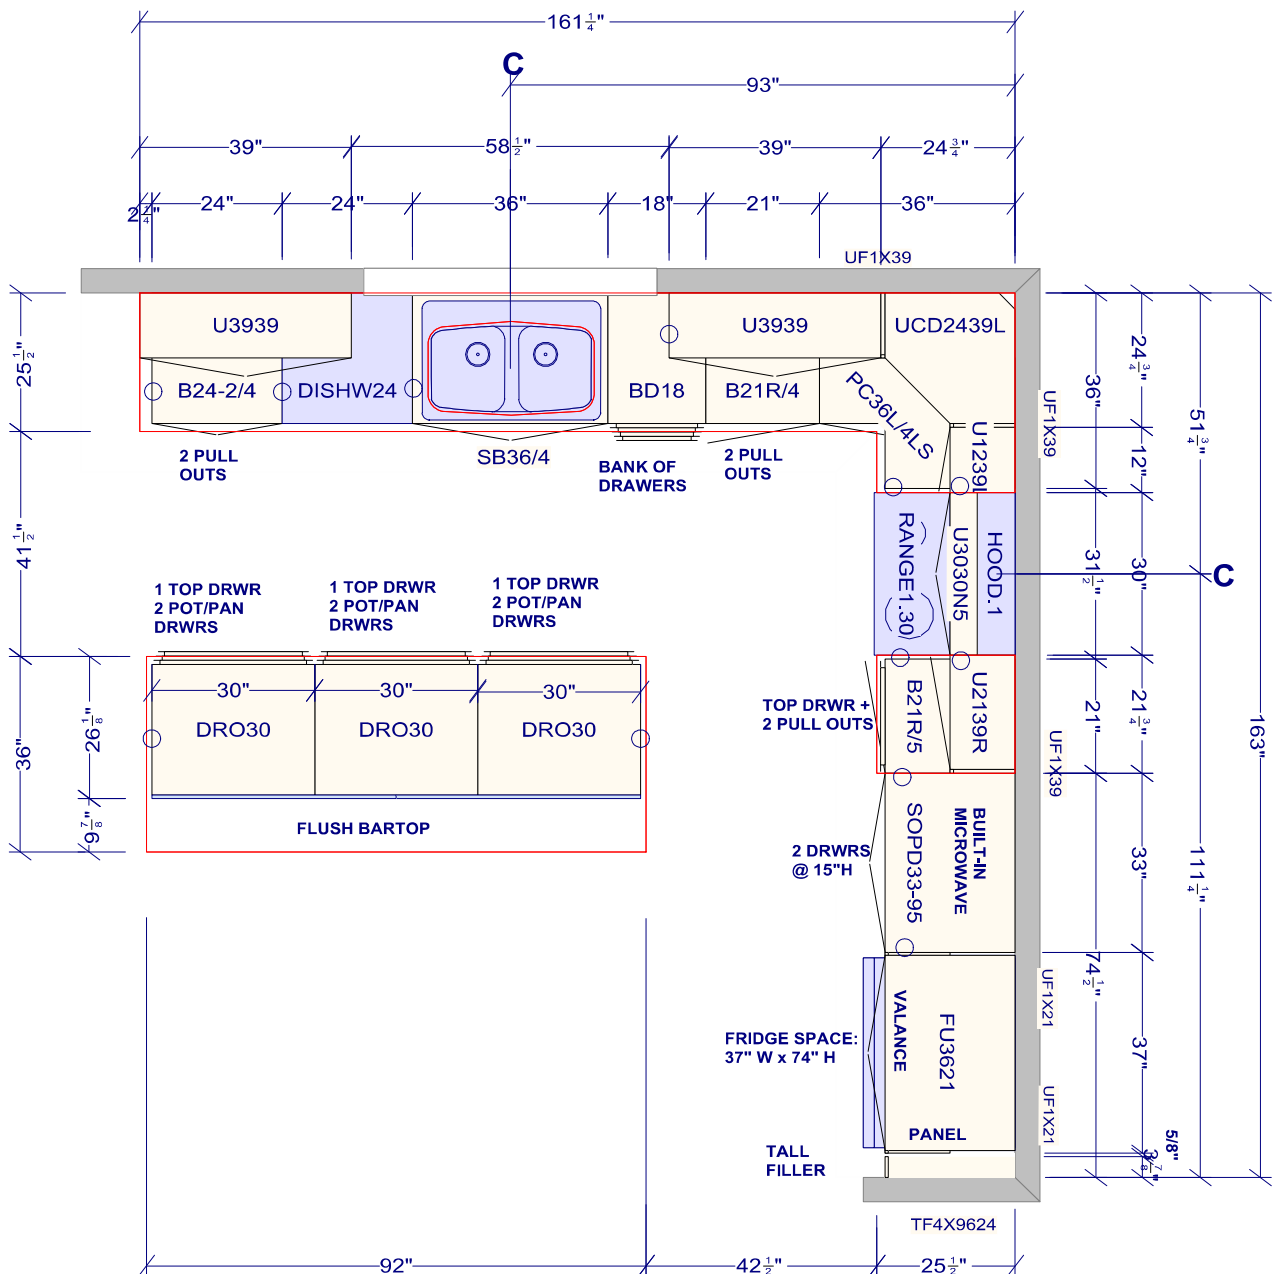

All dimensions _size designations given are subject to verification on job site and adjustment to fit job conditions.



This is an original design and must not be released or copied unless applicable fee has been paid or job order placed.

Designed: 3/12/2024
Printed: 3/18/2024


65 15

DCR #127 White Tail Ridge 4 - Oakside Kitchen (Left) - MAR 12 2024

A11


Drawing #:	1	No Scale.
------------	---	-----------

FILL TO CEILING WITH 1" MOULDING,
FURRING PANEL & CEILING CROWN

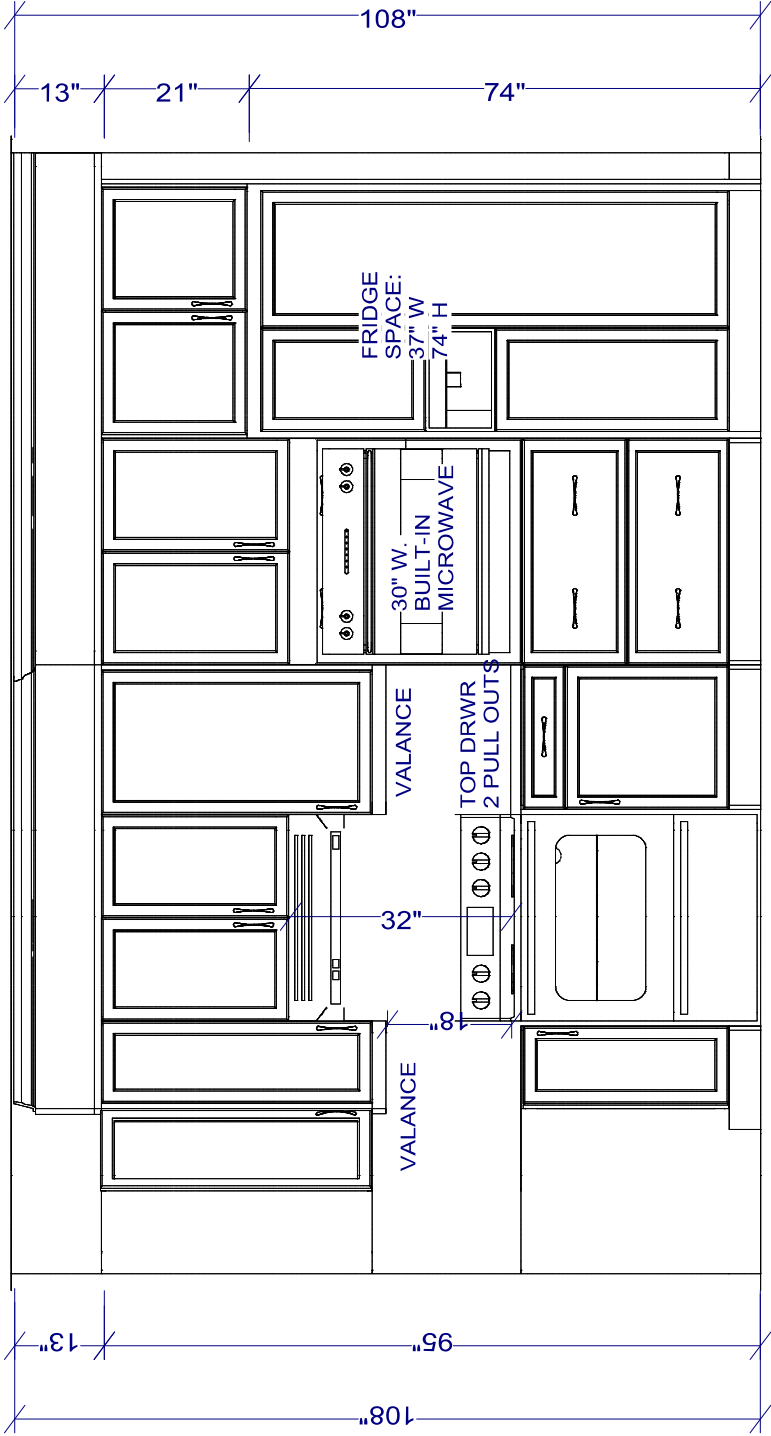


FRIDGE / RANGE WALL ELEVATION

All dimensions _size designations given are subject to verification on job site and adjustment to fit job conditions.		This is an original design and must not be released or copied unless applicable fee has been paid or job order placed.	Designed: 3/12/2024 Printed: 3/18/2024	
				
DCR #127 White Tail Ridge 4 - Oakside Kitchen (Left) - MAR 12 2024	EI 1		Drawing #: 1	No Scale.

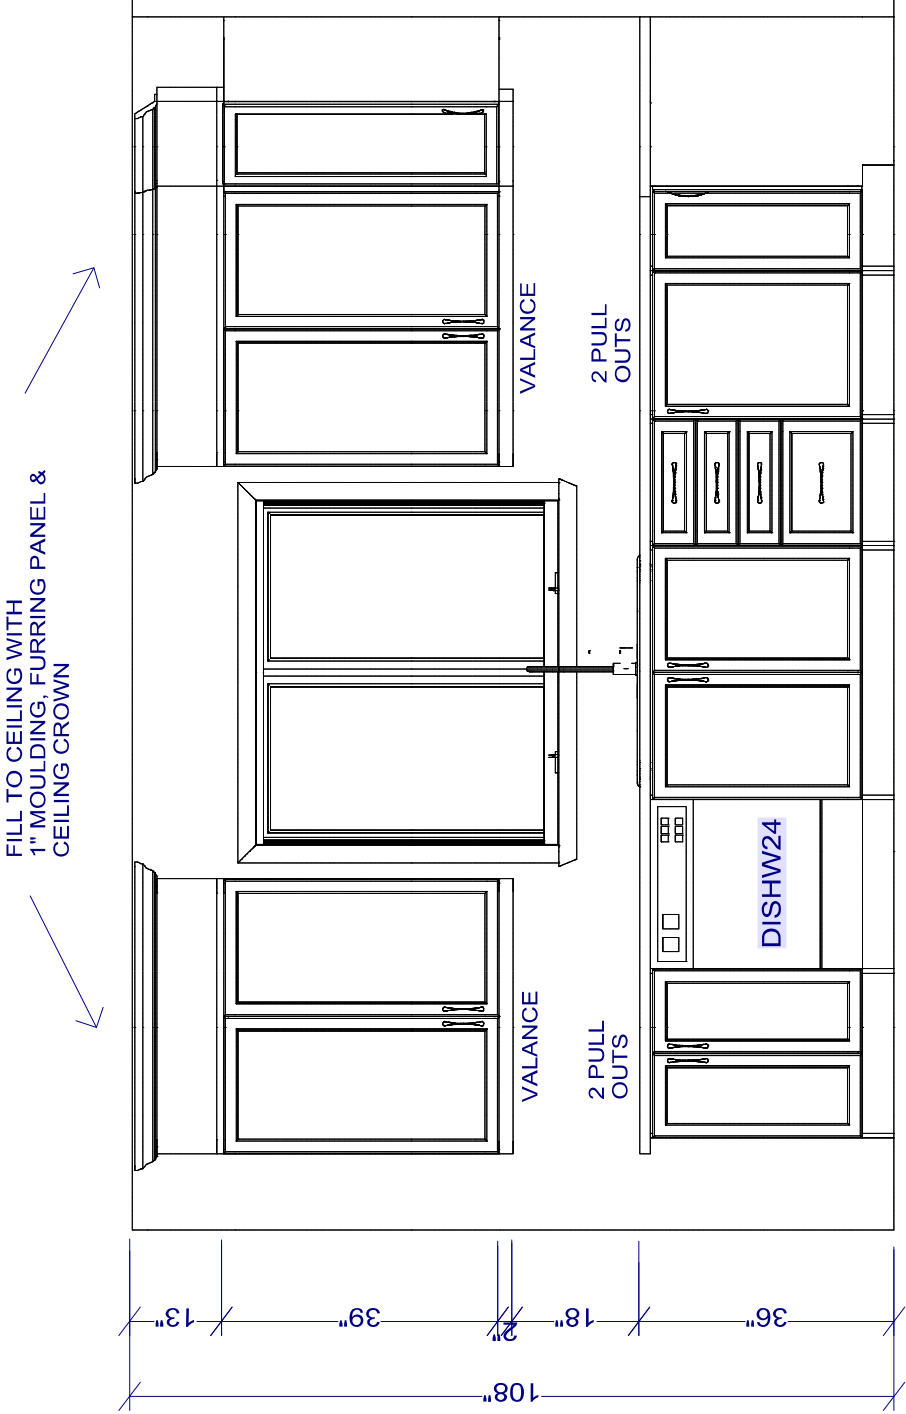


SINK WALL ELEVATION

All dimensions _size designations given are subject to verification on job site and adjustment to fit job conditions.		This is an original design and must not be released or copied unless applicable fee has been paid or job order placed.	Designed: 3/12/2024 Printed: 3/18/2024	
				
DCR #127 White Tail Ridge 4 - Oakside Kitchen (Left) - MAR 12 2024		EI 2	Drawing #: 1	No Scale.

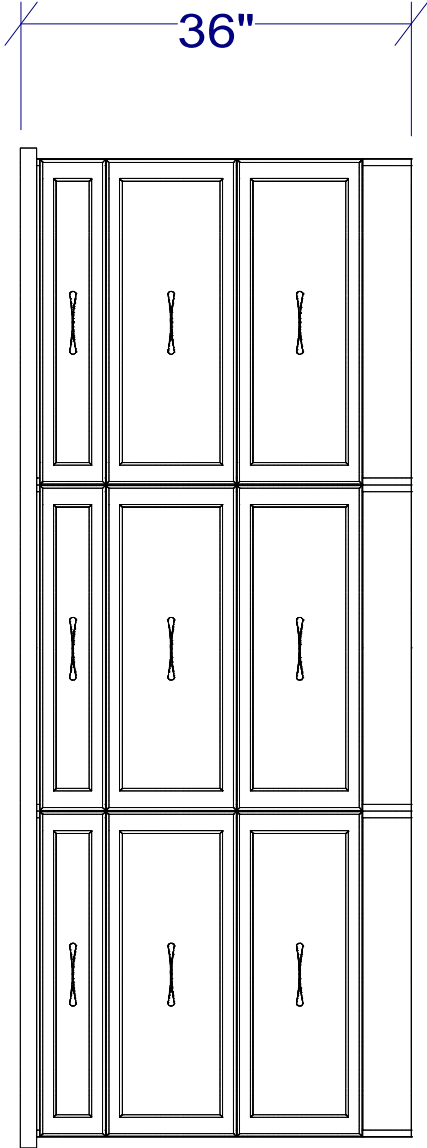

ELEVATION - ISLAND

All dimensions _size designations given are subject to verification on job site and adjustment to fit job conditions.		This is an original design and must not be released or copied unless applicable fee has been paid or job order placed.	Designed: 3/12/2024 Printed: 3/18/2024	
				
DCR #127 White Tail Ridge 4 - Oakside Kitchen (Left)	MAR 12 2024	EI 3	Drawing #: 1	No Scale.

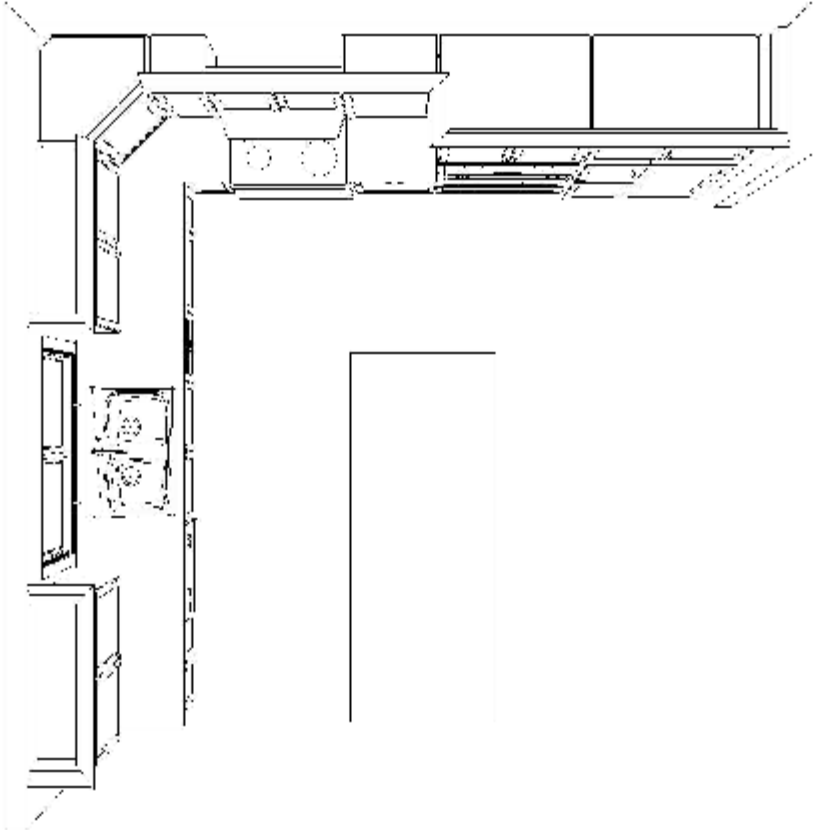


Note: This drawing is an artistic interpretation of the general appearance of the design. It is not meant to be an exact rendition.



Designed: 3/12/2024
Printed: 3/18/2024



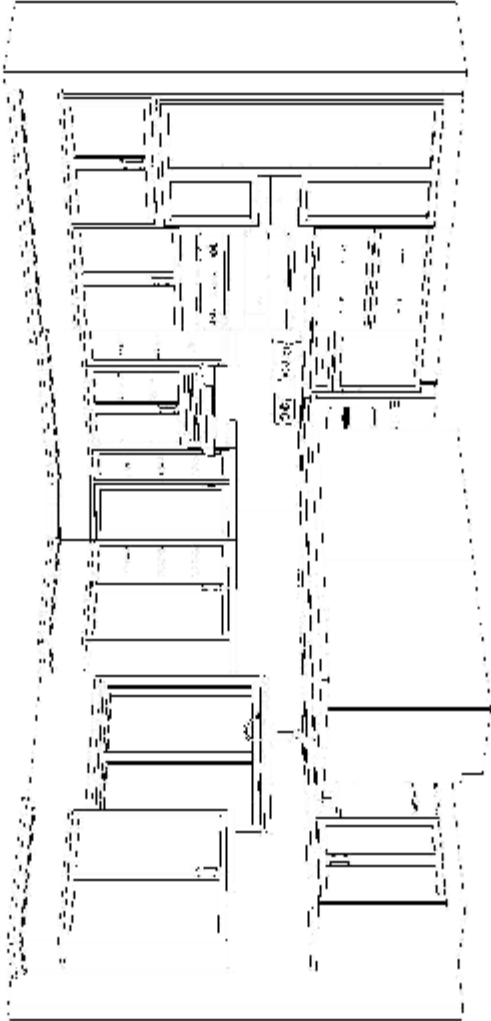


Note: This drawing is an artistic interpretation of the general appearance of the design. It is not meant to be an exact rendition.



Designed: 3/12/2024
Printed: 3/18/2024



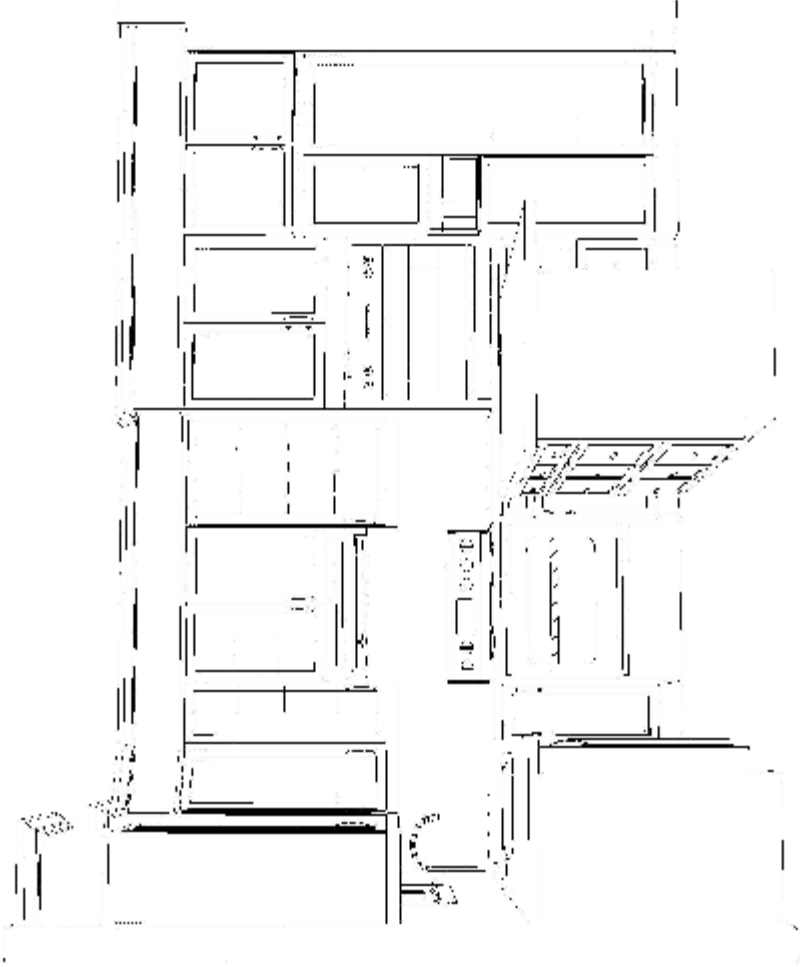


Note: This drawing is an artistic interpretation of the general appearance of the design. It is not meant to be an exact rendition.



Designed: 3/12/2024
Printed: 3/18/2024




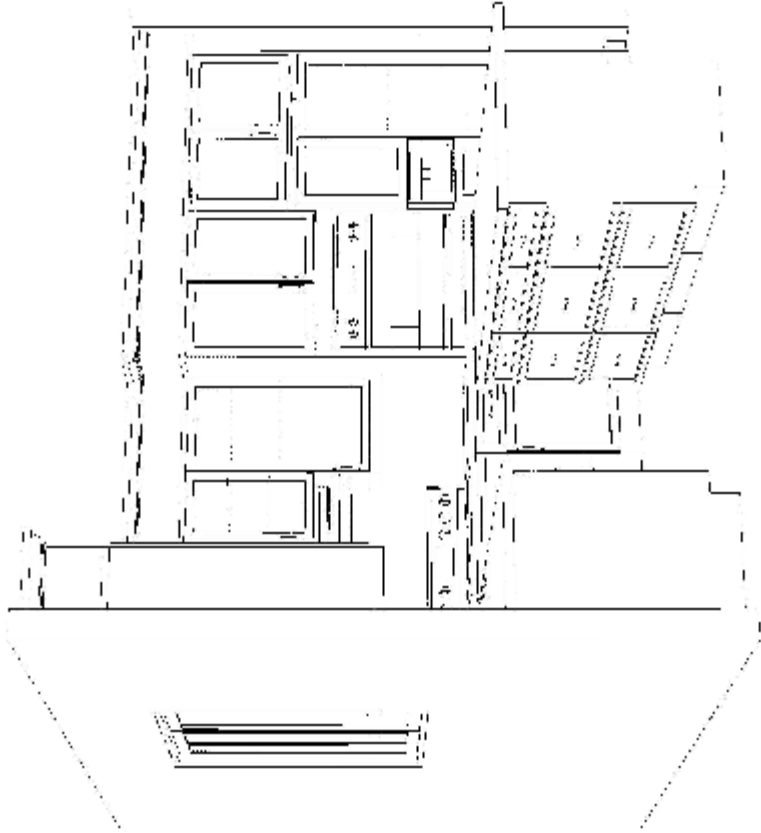

Note: This drawing is an artistic interpretation of the general appearance of the design. It is not meant to be an exact rendition.



Designed: 3/12/2024
Printed: 3/18/2024

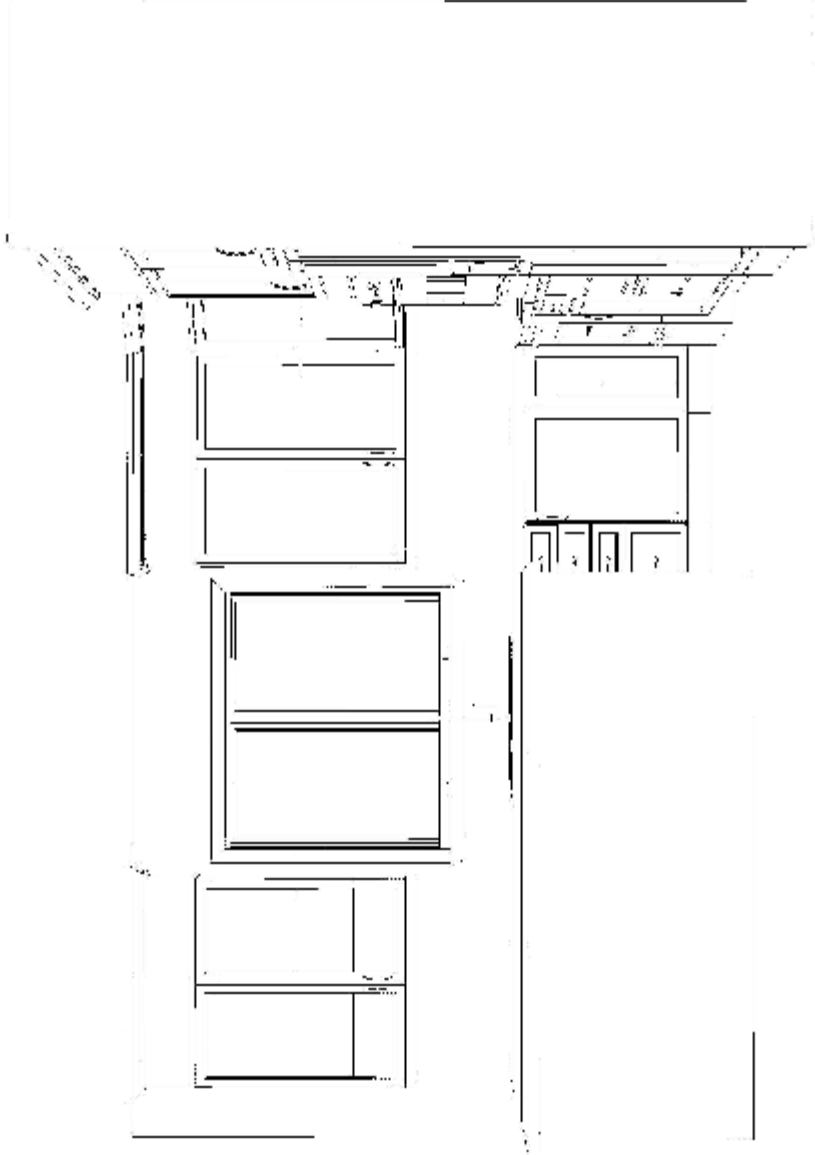

Note: This drawing is an artistic interpretation of the general appearance of the design. It is not meant to be an exact rendition.		Designed: 3/12/2024 Printed: 3/18/2024	
			
		DCR #127 White Tail Ridge 4 - Oakside Kitchen	Drawing #: 1