

DCR - PHOENIX HOMES

LOT #138

WHITE TAIL RIDGE 4

NEWINGTON (Left)
STANDARD KITCHEN

MOUNTING HEIGHT: 96

39"H UPPERS

SOHO
PERIMETER - COCONUT WHITE MDF
ISLAND - TRUFFLE OAK

HARDWARE - KU60

STANDARD WHITE INTERIOR

METAL DRAWERS - ISLAND & BUTLER
SOFT CLOSE DRAWERS - KITCHEN PERIMETER ONLY

STANDARD HINGES

4 PCS - 5/8" KICK - FIN. BOTH ENDS

2 PCS - 90 DEG. CORNER MOULD


1 PCS - T-MOULD


5 PCS - FLAT MOULDING


CROWN MOULDING - SHAKER

LIGHT VALANCE - 2" RECESSED

AS PER SITE MEASURE - SEPT. 26/24

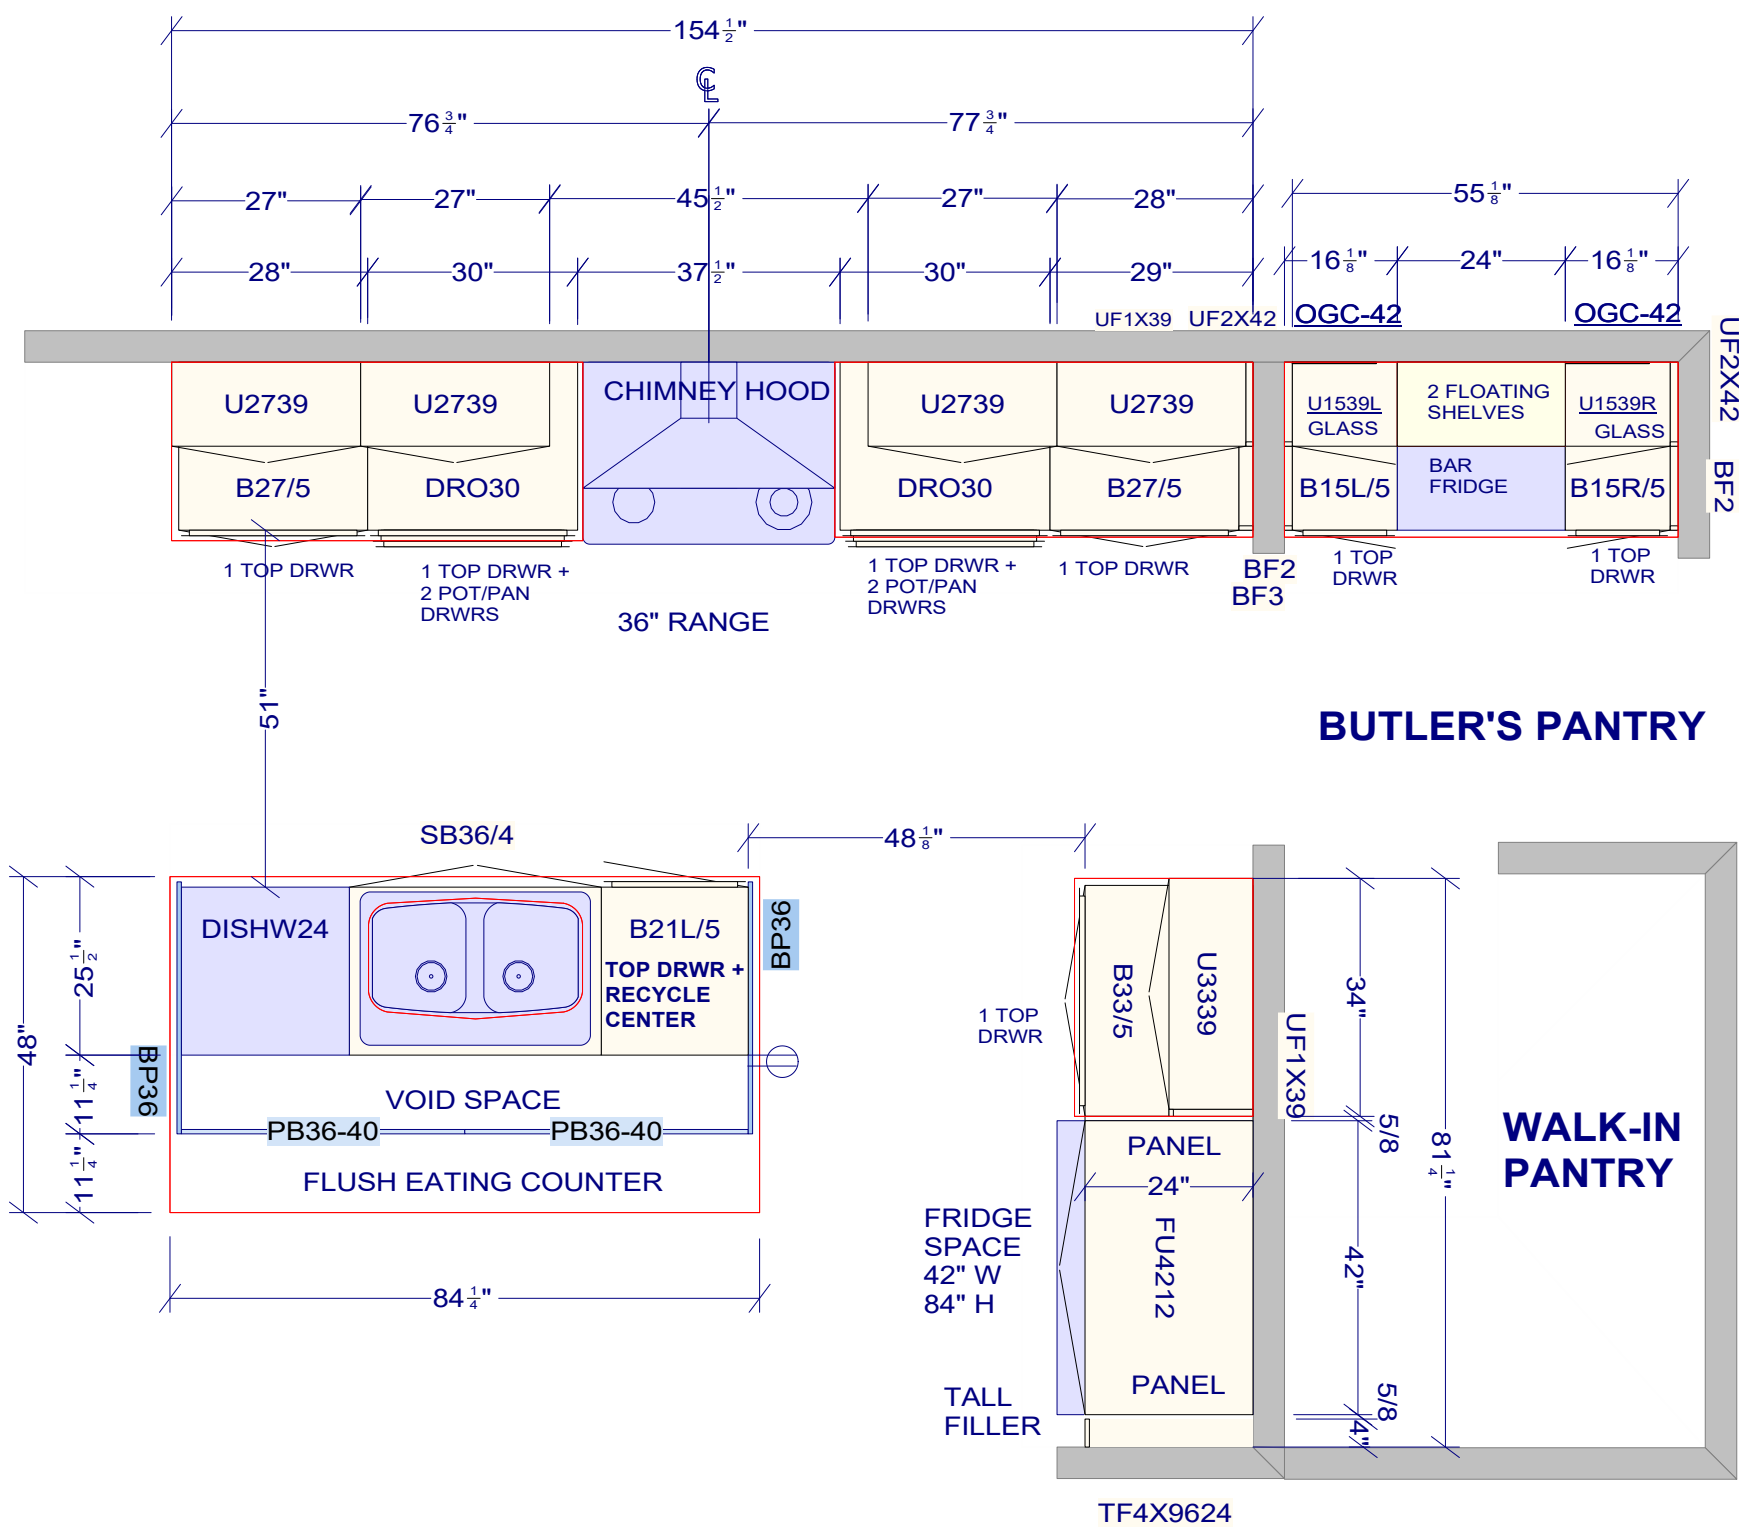


All dimensions _size designations given are subject to verification on job site and adjustment to fit job conditions.		This is an original design and must not be released or copied unless applicable fee has been paid or job order placed.	Designed: 9/20/2023 Printed: 10/5/2024	
			DCR #138 White Tail 4 - NEWINGTON (Left) - AS PER SITE MEASURE	Drawing #: 1 No Scale.

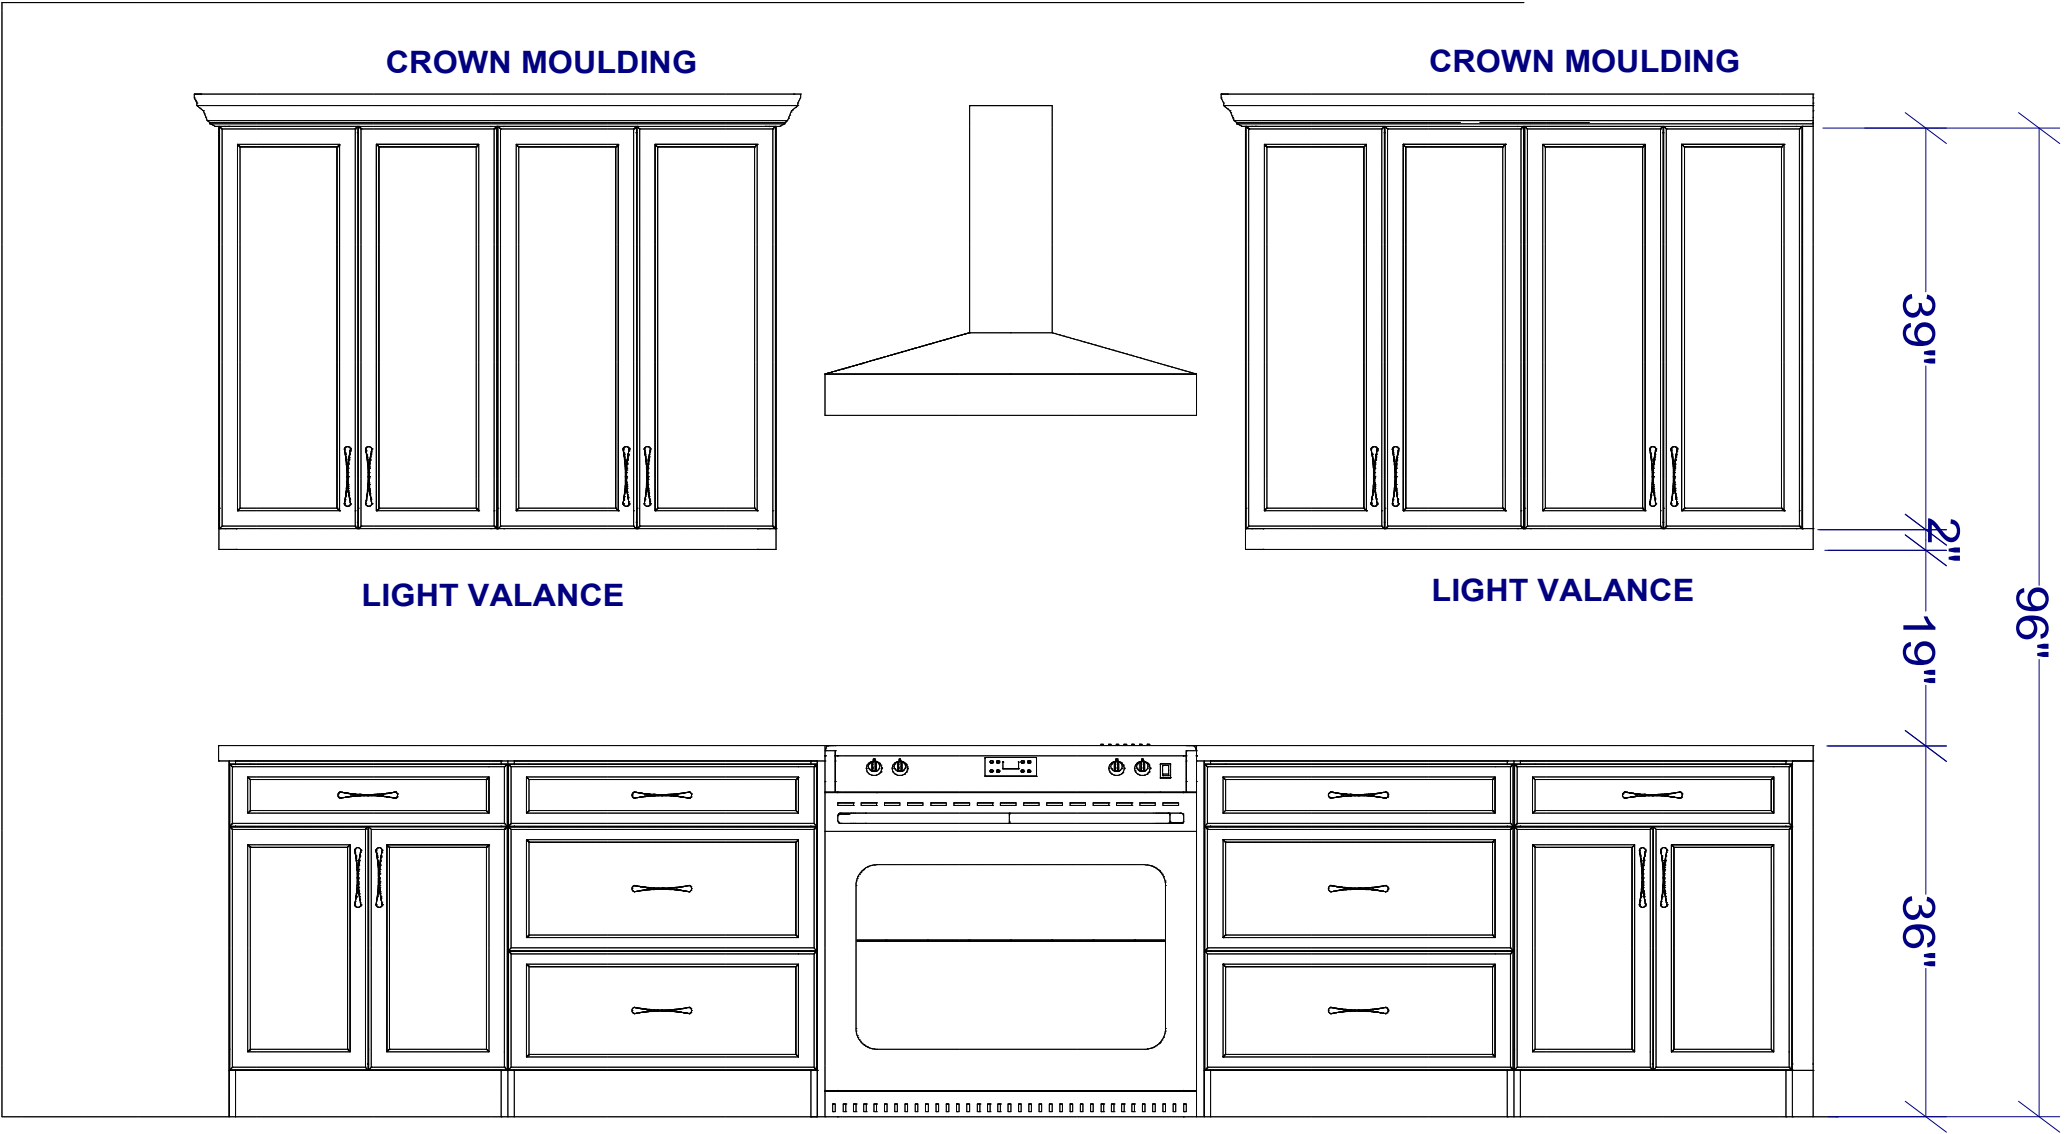

ELEVATION - RANGE WALL

All dimensions _size designations given are subject to verification on job site and adjustment to fit job conditions.		This is an original design and must not be released or copied unless applicable fee has been paid or job order placed.	Designed: 9/20/2023 Printed: 10/5/2024		
DCR #138 White Tail 4 - NEWINGTON (Left) - AS PER SITE MEASURE			EI 1	Drawing #: 1	No Scale.

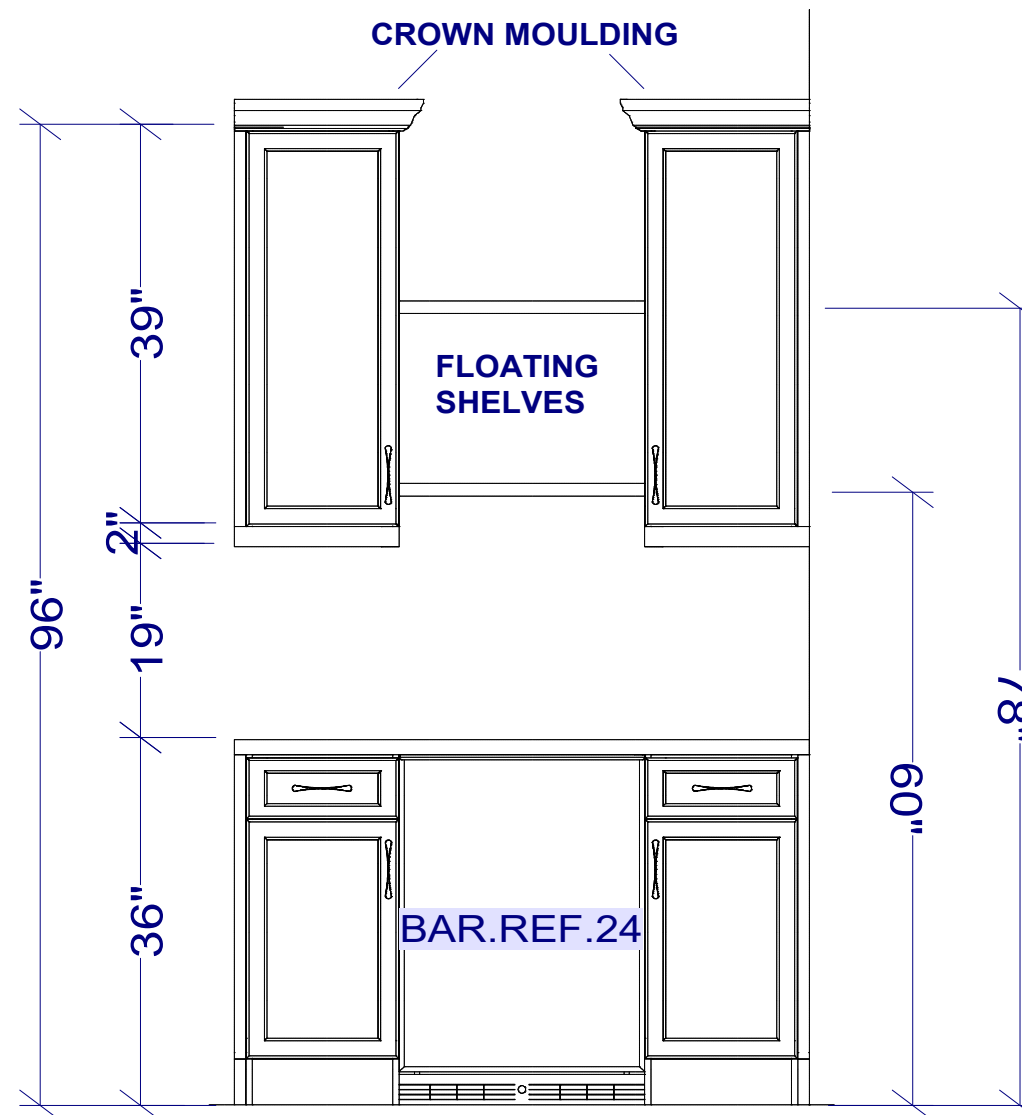


ELEVATION - BUTLER PANTRY

All dimensions _size designations given are subject to verification on job site and adjustment to fit job conditions.




This is an original design and must not be released or copied unless applicable fee has been paid or job order placed.

Designed: 9/20/2023
Printed: 10/5/2024

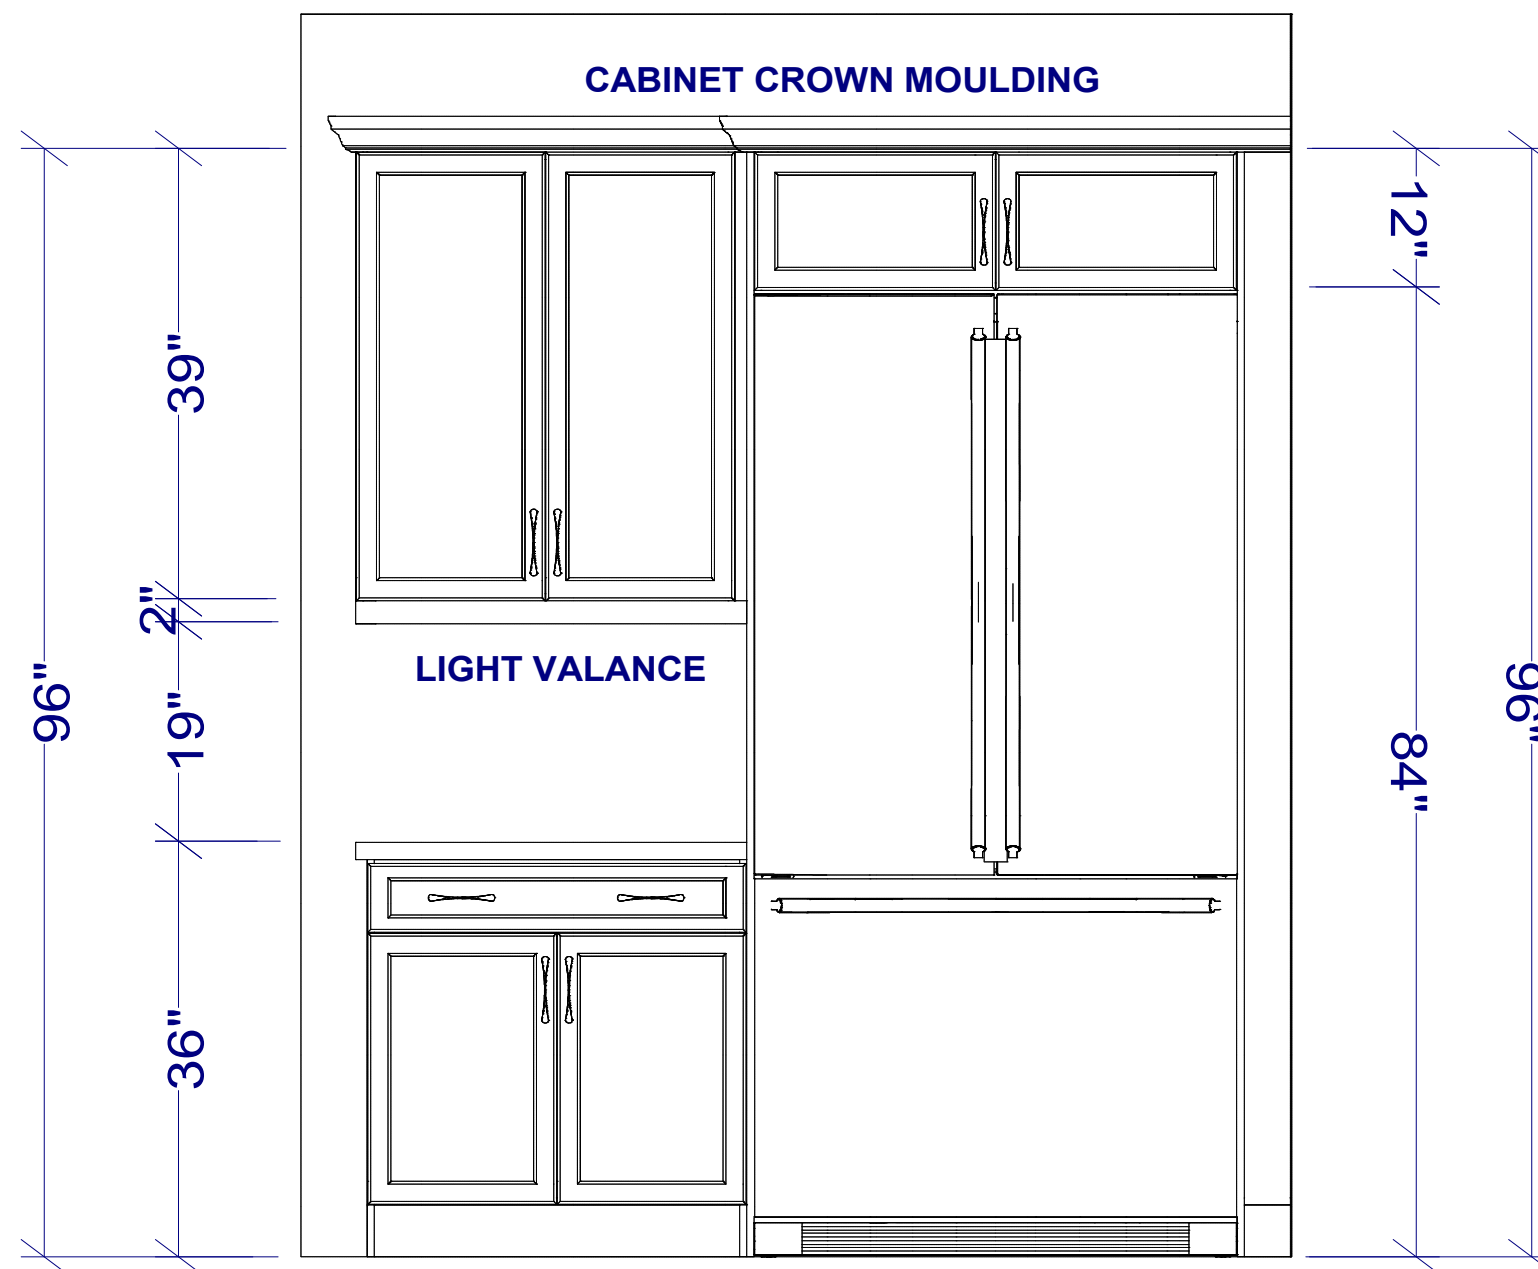

ELEVATION - FRIDGE WALL

All dimensions _size designations given are subject to verification on job site and adjustment to fit job conditions.		This is an original design and must not be released or copied unless applicable fee has been paid or job order placed.	Designed: 9/20/2023 Printed: 10/5/2024	
			DCR #138 White Tail 4 - NEWINGTON (Left) - AS PER SITE MEASURE	El 3 Drawing #: 1 No Scale.

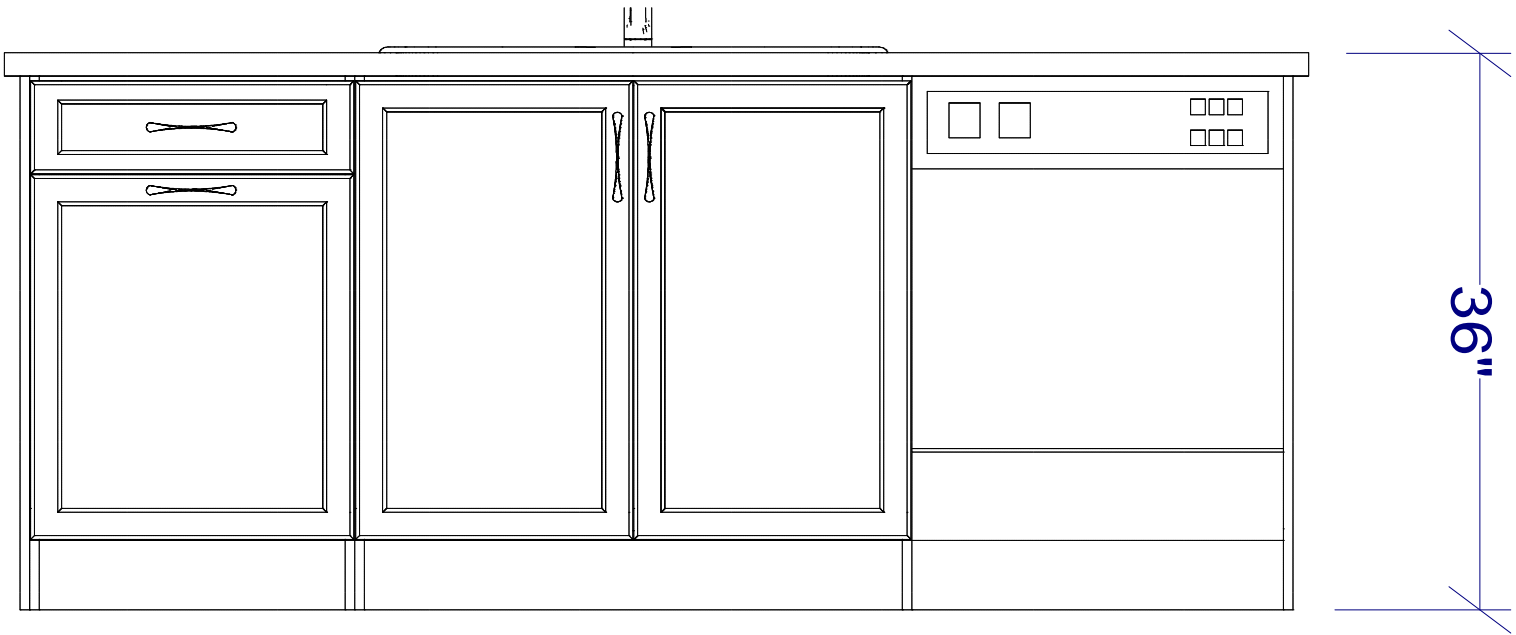

ELEVATION - ISLAND

All dimensions _size designations given are subject to verification on job site and adjustment to fit job conditions.		This is an original design and must not be released or copied unless applicable fee has been paid or job order placed.	Designed: 9/20/2023 Printed: 10/5/2024	

DCR PHOENIX HOMES

WHITE TAIL RIDGE 4

LOT# 138

NEWINGTON

(GARAGE LEFT)

VANITIES

5 BDRM

STANDARD WHITE INTERIOR


METAL DRAWER BOX

6 PCS - 5/8" KICK - FIN. BOTH ENDS


6 PCS - FLAT MOULDING

AS PER SITE MEASURE SEPT. 26/24

POLO - TRUFFLE OAK
HW: HU66
STONE COUNTERS

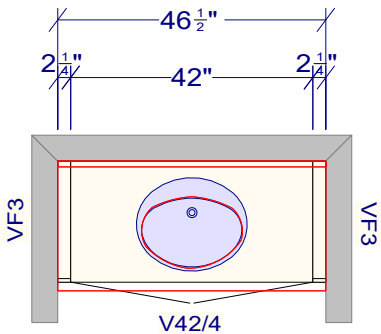


POWDER ROOM

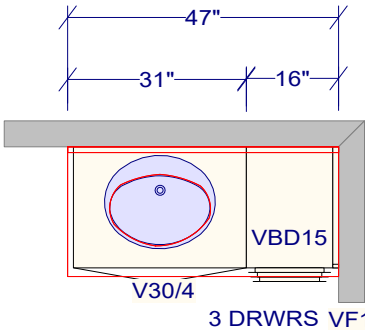

IN LAW - ENSUITE


MISSION - SATIN WHITE
HW:
DRWRS - KU66
DOORS - HU66
STONE COUNTERS

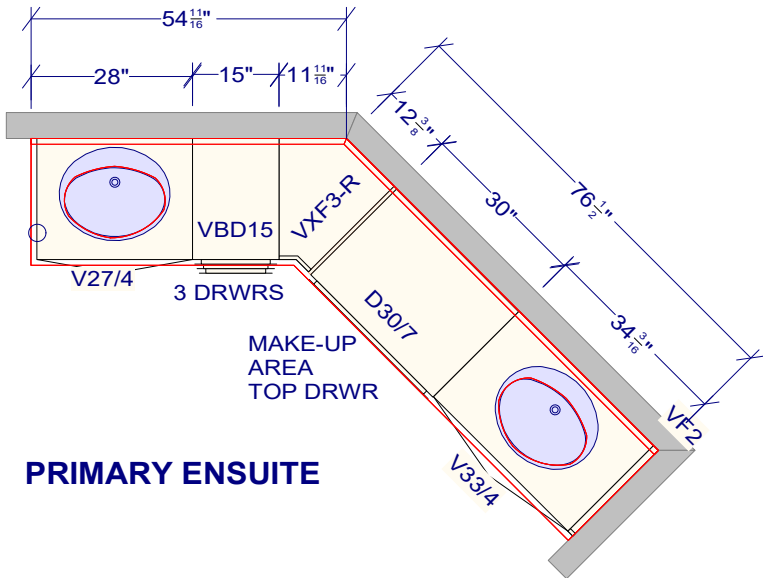


PRIMARY ENSUITE

SOHO - TRUFFLE OAK
HW:
DRWRS - KU66
DOORS - HU66
STONE COUNTERS

COMO - SOLSTICE K49
HW: HU66
STONE COUNTERS

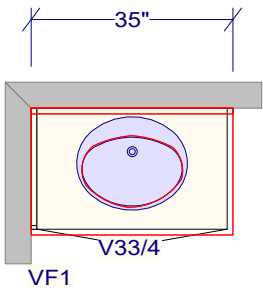

BEDROOM 4 ENSUITE

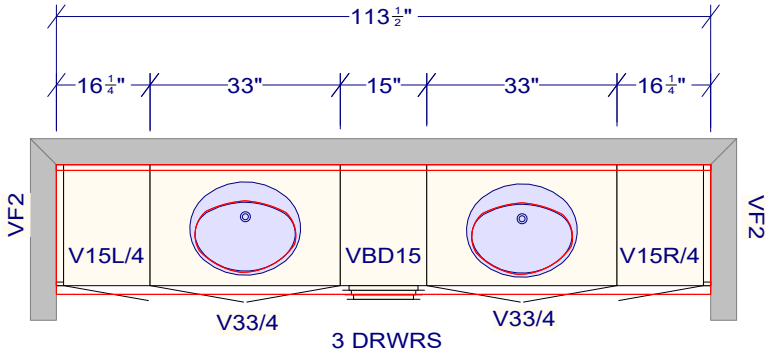

JACK & JILL ENSUITE

POLO - TRUFFLE OAK
HW:
DRWR - KU66
DOORS - HU66
STONE COUNTERS

All dimensions _size designations given are subject to verification on job site and adjustment to fit job conditions.



This is an original design and must not be released or copied unless applicable fee has been paid or job order placed.

Designed: 3/14/2024
Printed: 10/5/2024