

DCR PHOENIX HOMES

LOT #123
WHITE TAIL RIDGE 4

NEWINGTON
OPTIONAL CHEF'S KITCHEN

MOUNTING HEIGHT: 102


30"H UPPERS @ 18" ABOVE COUNTER
+ 18"H UPPERS STACKED ABOVE

FILLER TO CEILING +
CEILING CROWN

2" RECESSED LIGHT VALANCE

FLUSH KICK ON SIDES & BACK OF ISLAND

SEPT. 18/24

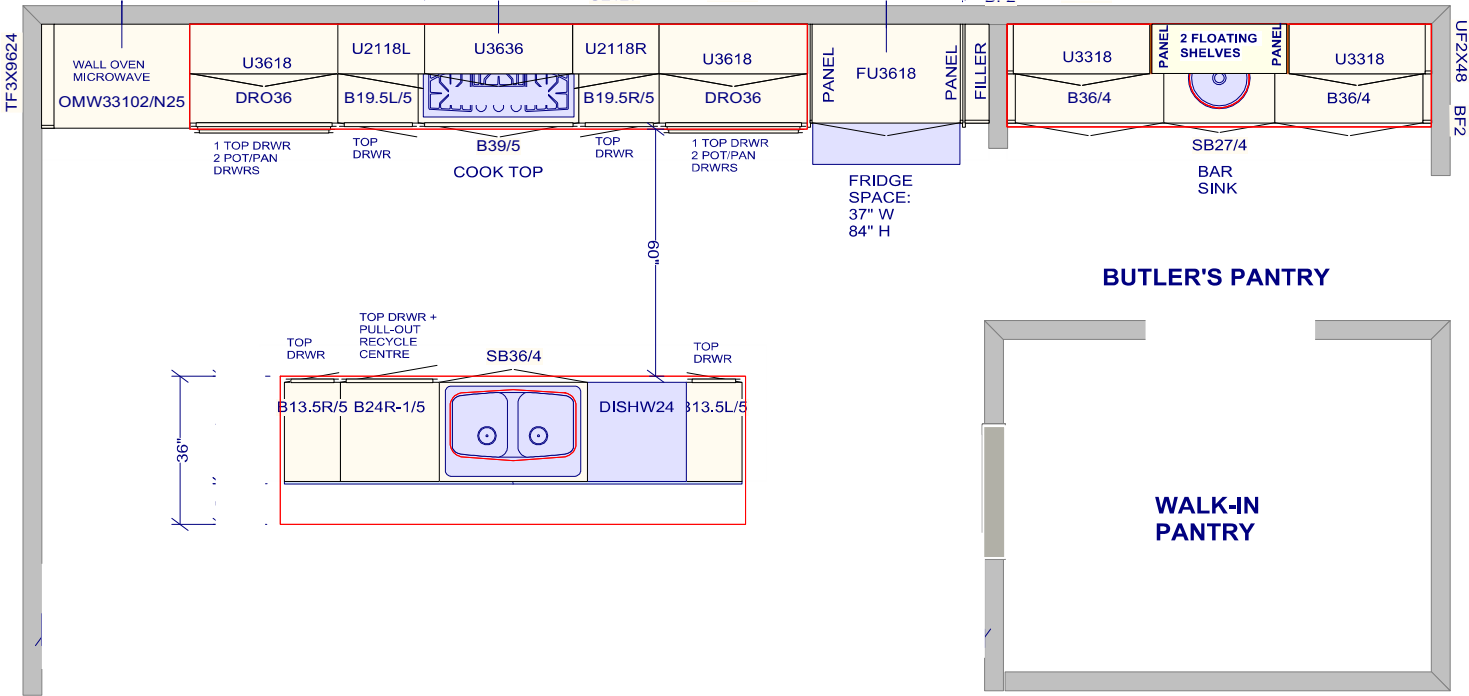


All dimensions and size designations given are subject to verification on job site and adjustment to fit job conditions.



This is an original design and must not be released or copied unless applicable fee has been paid or job order placed.


Designed: 8/26/2024
Printed: 9/18/2024



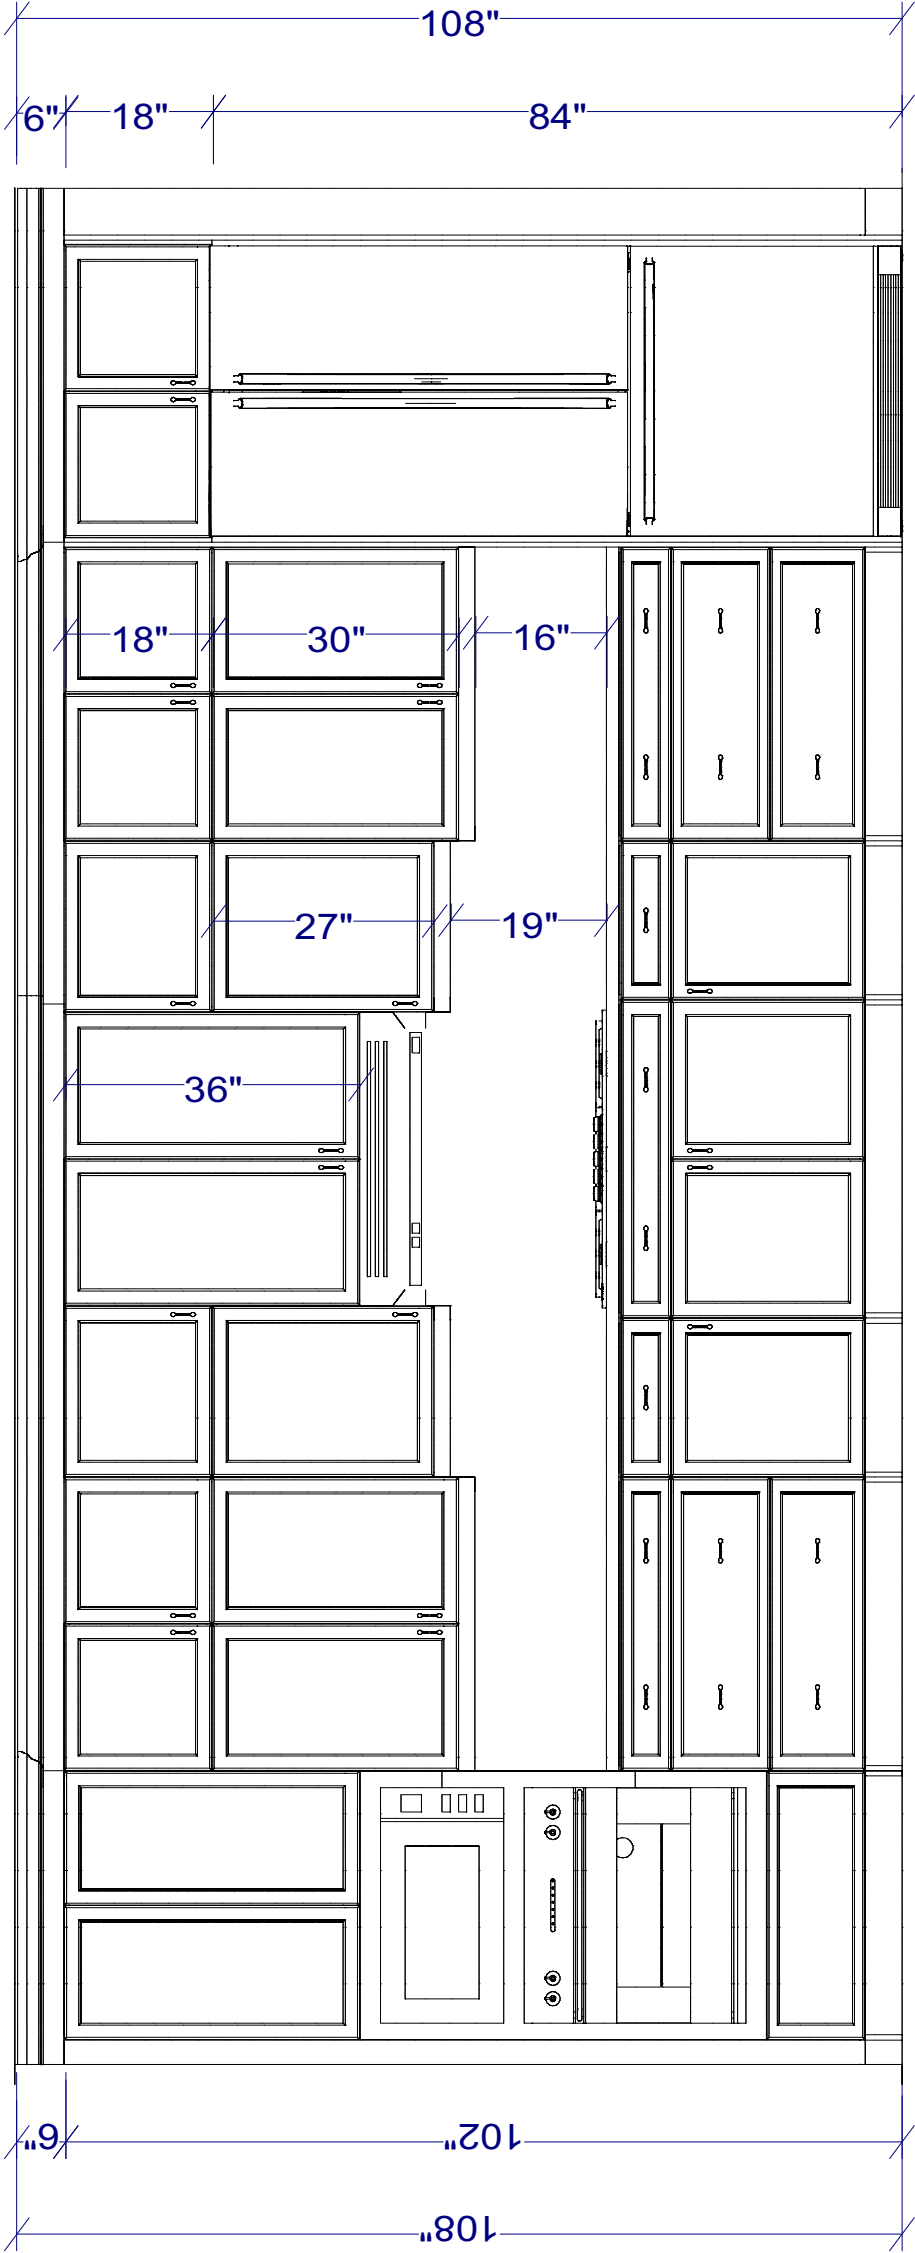

ELEVATION - WALL OVEN / RANGE / FRIDGE WALL REVISED - SEPT. 18/24


This is an original design and must not be released or copied unless applicable fee has been paid or job order placed.	Designed: 8/26/2024 Printed: 9/18/2024	
		
All dimensions _size designations given are subject to verification on job site and adjustment to fit job conditions.	WTR4-123 - NEWINGTON - KITCHEN	
E1 1		Drawing #: 1 No Scale.

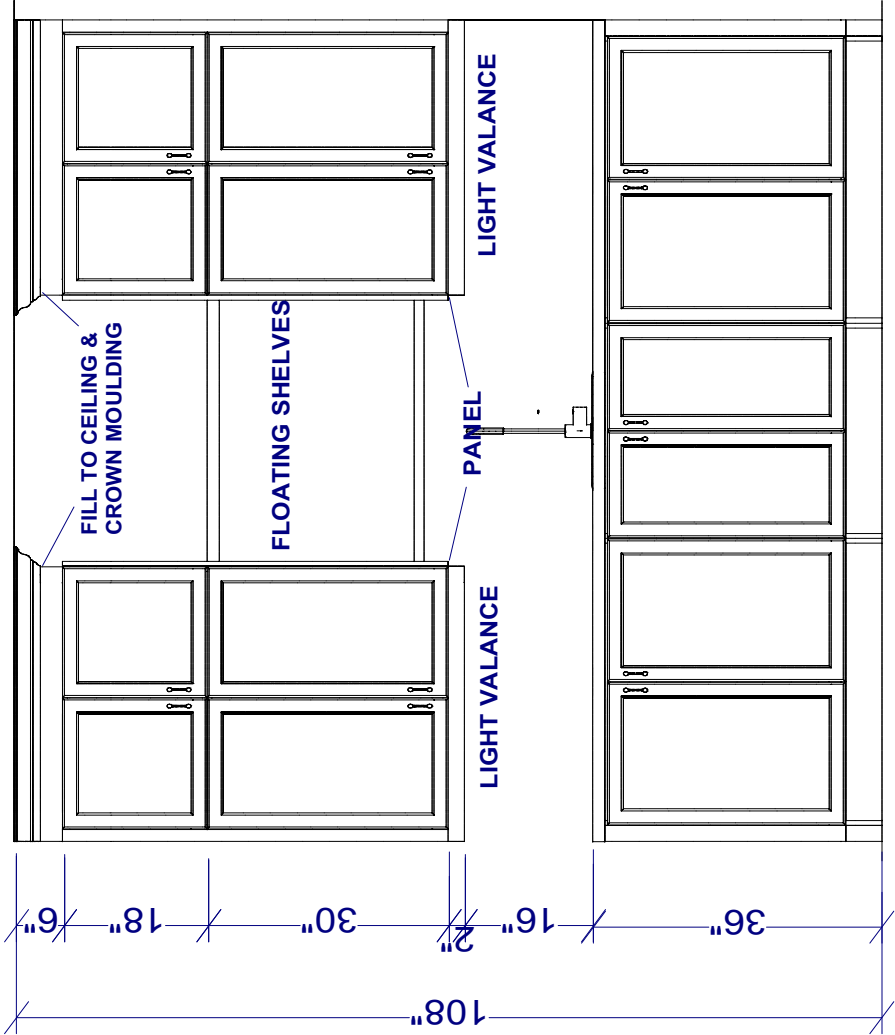

ELEVATION - BUTLER'S PANTRY REVISED SEPT. 18/24

All dimensions _size designations given are subject to verification on job site and adjustment to fit job conditions.		This is an original design and must not be released or copied unless applicable fee has been paid or job order placed.	Designed: 8/26/2024 Printed: 9/18/2024	
				
WTR4-123 - NEWINGTON - KITCHEN		EI 2	Drawing #: 1 No Scale.	

PULL OUT
RECYCLE

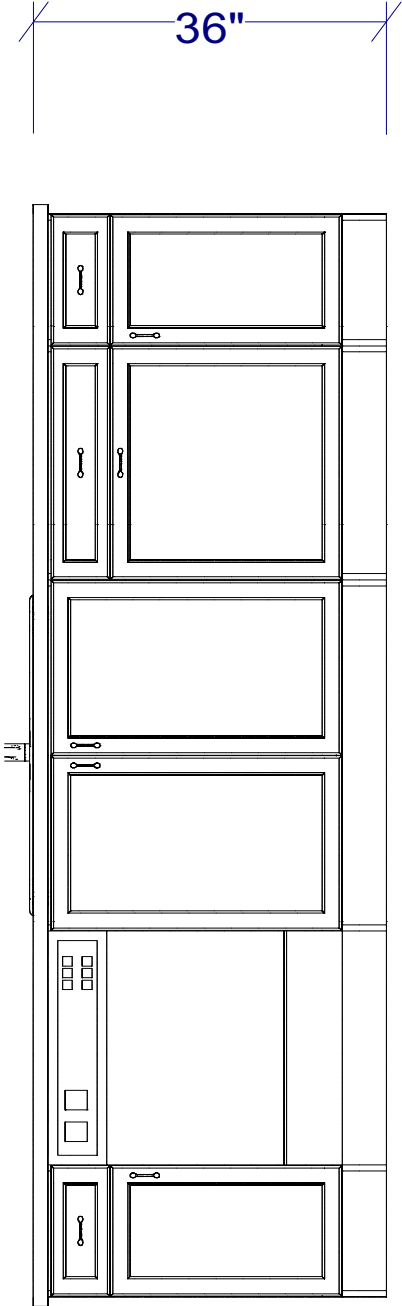

ELEVATION - ISLAND REVISED SEPT. 18/24

All dimensions _size designations given are subject to verification on job site and adjustment to fit job conditions.		This is an original design and must not be released or copied unless applicable fee has been paid or job order placed.	Designed: 8/26/2024 Printed: 9/18/2024	
				
WTR4-123 - NEWINGTON - KITCHEN		EI 3	Drawing #: 1 No Scale.	


DCR PHOENIX HOMES

WHITE TAIL RIDGE 4
LOT# 123
NEWINGTON
(GARAGE LEFT)
VANITIES
5 BDRM


SEPT. 18/24

- LINE 1 & 2
- HARDWARE - STD & 1ST UPGRADE
- STANDARD WHITE INTERIOR
- METAL DRAWER BOX
- 6 PCS - 5/8" KICK - FIN. BOTH ENDS
- 6 PCS - FLAT MOULDING


KITCHEN HEIGHT VANITIES - ALL

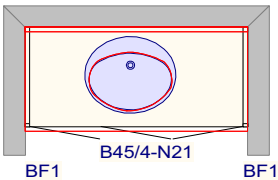


POWDER ROOM

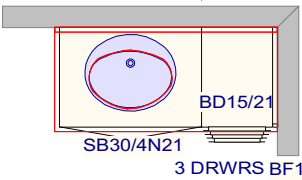


ENSUITE 2 - IN LAW

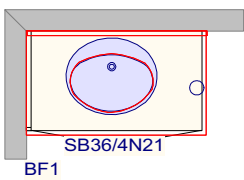

BEDROOM 4 ENSUITE

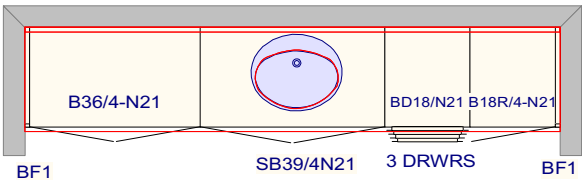

BEDROOM 3 & 5 - JACK & JILL ENSUITE

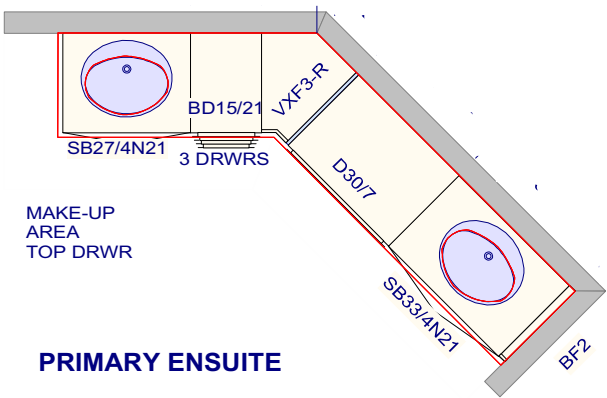

PRIMARY ENSUITE


All dimensions _size designations given are subject to verification on job site and adjustment to fit job conditions.



This is an original design and must not be released or copied unless applicable fee has been paid or job order placed.

Designed: 8/28/2024
Printed: 9/18/2024



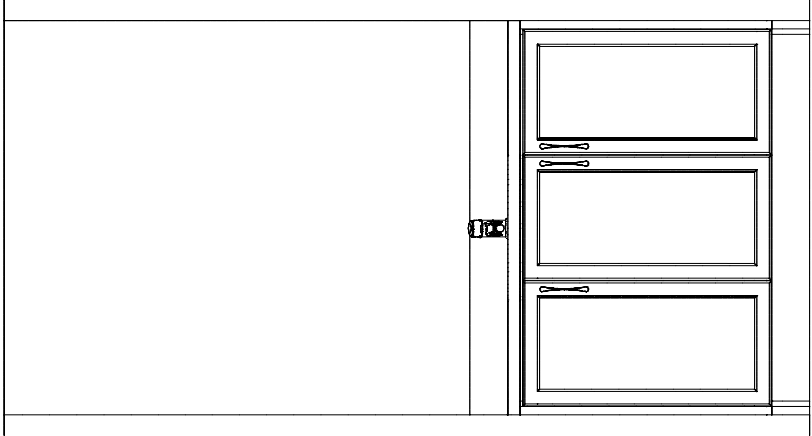


KITCHEN HEIGHT VANITIES

POWDER ROOM - ELEVATION

REVISED SEPT. 18/24


All dimensions _size designations given are subject to verification on job site and adjustment to fit job conditions.		This is an original design and must not be released or copied unless applicable fee has been paid or job order placed.	Designed: 8/28/2024 Printed: 9/18/2024
			
NEWINGTON (Left)-5 Bdrm VANITIES		EI 1	Drawing #: 1 No Scale.

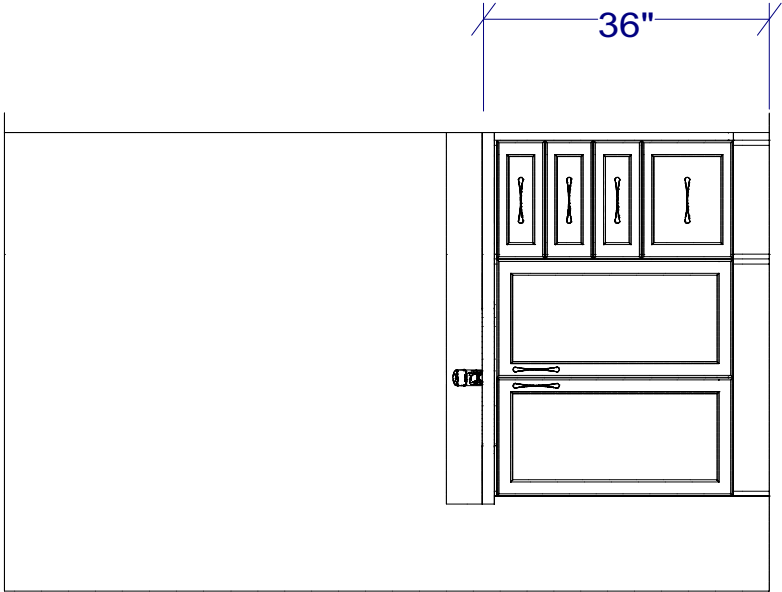

KITCHEN HEIGHT VANITIES

IN LAW ENSUITE - ELEVATION REVISED SEPT. 18/24


All dimensions _size designations given are subject to verification on job site and adjustment to fit job conditions.		This is an original design and must not be released or copied unless applicable fee has been paid or job order placed.	Designed: 8/28/2024 Printed: 9/18/2024
			
NEWINGTON (Left)-5 Bdrm VANITIES		E1 2	Drawing #: 1 No Scale.

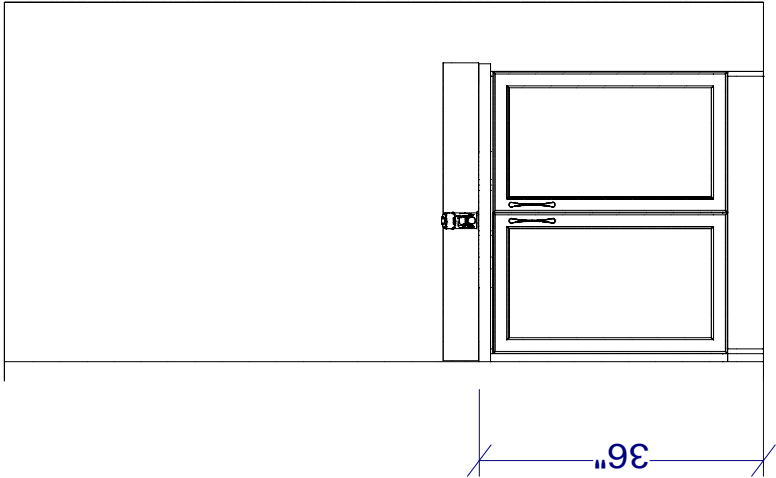

KITCHEN HEIGHT VANITIES

BEDROOM 4 ENSUITE REVISED SEPT. 18/24


All dimensions _size designations given are subject to verification on job site and adjustment to fit job conditions.		This is an original design and must not be released or copied unless applicable fee has been paid or job order placed.	Designed: 8/28/2024 Printed: 9/18/2024	
				
NEWINGTON (Left)-5 Bdrrm VANITIES			EI 3	Drawing #: 1 No Scale.

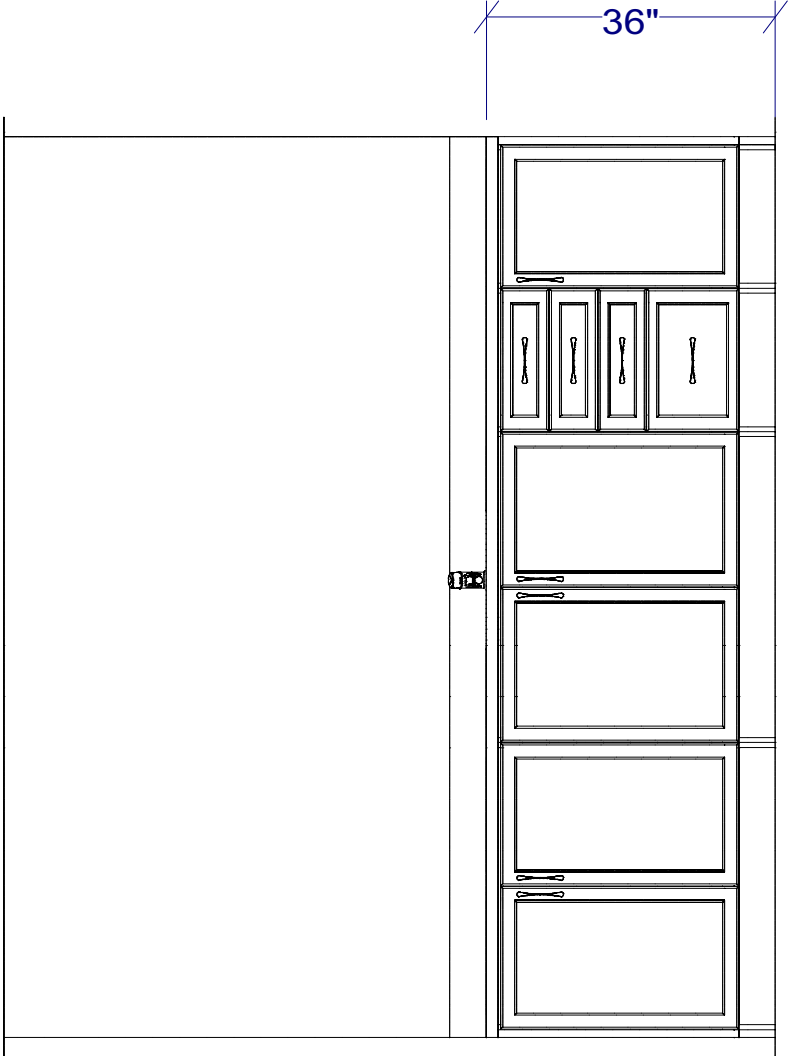

KITCHEN HEIGHT VANITIES

JACK & JILL - ELEVATION REVISED SEPT 18/24


All dimensions _size designations given are subject to verification on job site and adjustment to fit job conditions.		This is an original design and must not be released or copied unless applicable fee has been paid or job order placed.	Designed: 8/28/2024 Printed: 9/18/2024	
				
NEWINGTON (Left)-5 Bdrm VANITIES		E1 4	Drawing #: 1	No Scale.

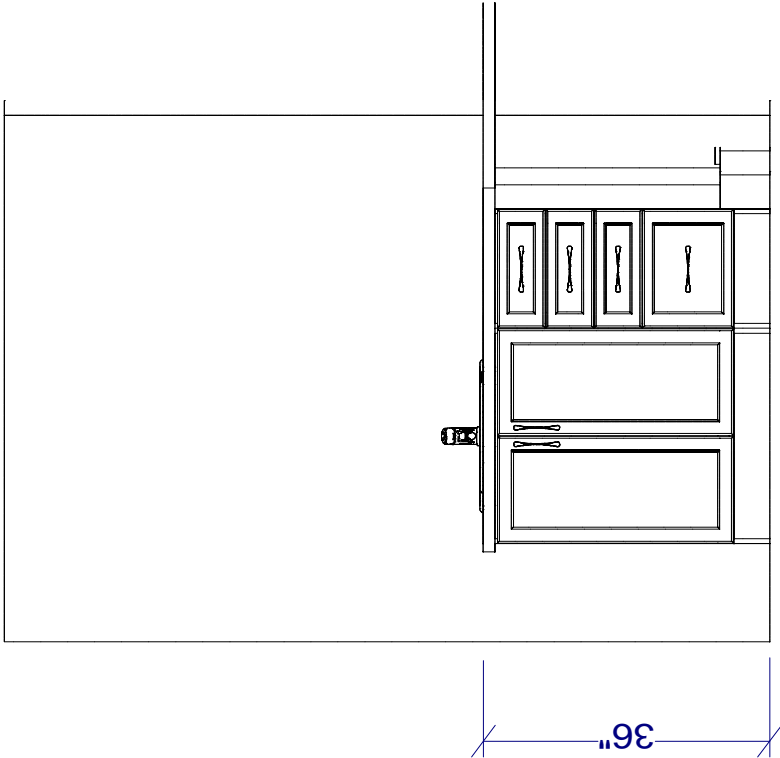

KITCHEN HEIGHT VANITIES

PRIMARY ENSUITE - ELEVATION 1 REVISED SEPT 18/24

All dimensions _size designations given are subject to verification on job site and adjustment to fit job conditions.		This is an original design and must not be released or copied unless applicable fee has been paid or job order placed.	Designed: 8/28/2024 Printed: 9/18/2024
			
NEWINGTON (Left)-5 Bdrm VANITIES		EI 5	Drawing #: 1 No Scale.

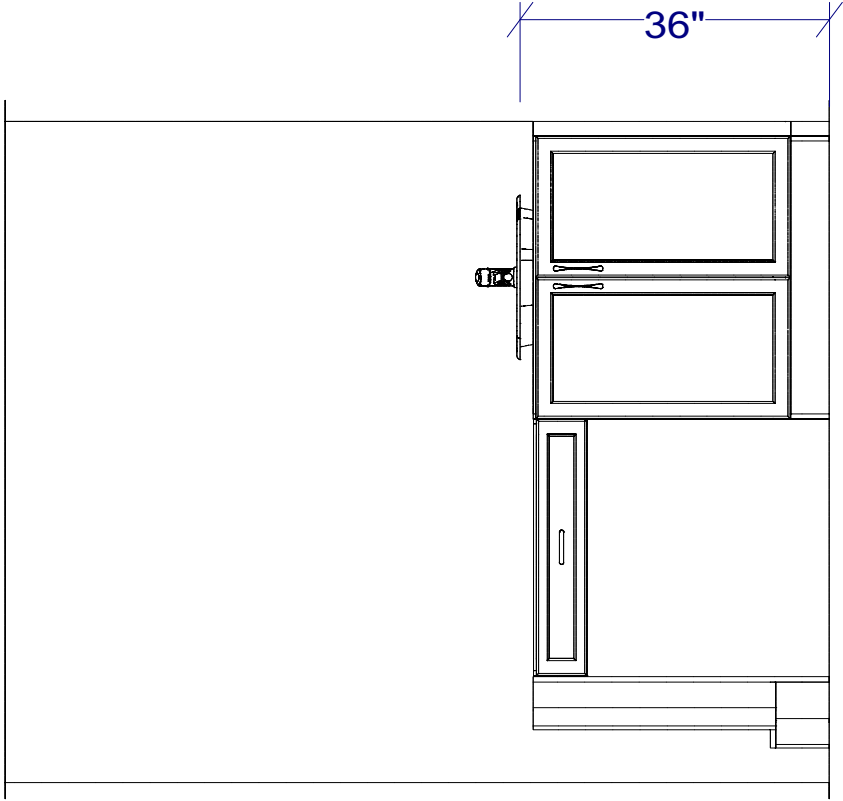

KITCHEN HEIGHT VANITIES

PRIMARY ENSUITE - ELEVATION 2 REVISED SEPT 18/24

All dimensions _size designations given are subject to verification on job site and adjustment to fit job conditions.		This is an original design and must not be released or copied unless applicable fee has been paid or job order placed.	Designed: 8/28/2024 Printed: 9/18/2024	
				
NEWINGTON (Left)-5 Bdrm VANITIES		EI 6	Drawing #: 1 No Scale.	