

Choose one of following configuration to match your kitchen design.



OPTIONAL ACCESSORIES FOR CUSTOM OVERLAY DESIGNS RISETM STAINLESS HANDLE KIT

- W11231237
- For use with Custom Overlay panels
- Quantity One handle per kit

NOIR™ STAINLESS HANDLE KIT

- W11231236
- For use with Custom Overlay panels
- Quantity One handle per kit




Because Whirlpool Corporation policy includes a continuous commitment to improve our products, we reserve the right to change materials and specifications without notice.

Dimensions are for planning purposes only. For complete details, see Installation Instructions packed with product. Specifications subject to change without notice.

W11356579A



PRODUCT DIMENSIONS

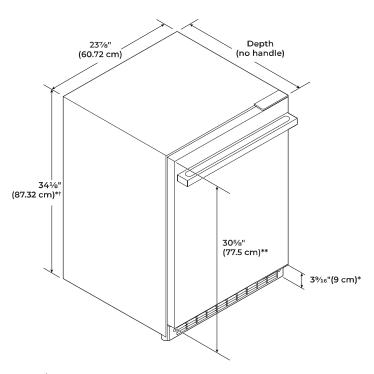


VARIANT	DEPTH (NO HANDLE)
RISE™ Model	23 ¹³ /16" (60.4 cm)
NOIR™ Model	23 ¹⁵ /16" (60.8 cm)
Panel ready models (with 3/4" panel)	23 ¹¹ ⁄ ₁₆ " (60.2 cm)

*Add 5/8" (1.6 cm) to the height dimension when leveling legs are fully extended. **For custom panel models, this will vary. \pm Add 1/4" (6.4 mm) to the height dimension for height with hinge covers.



				Danal ready madels
DIMENSION	DESCRIPTION	RISE™ Model	NOIR™ Model	Panel ready models (with 3/4" panel)
Α	Width of door	23 ³ / ₄ " (60.3 cm)		
В	Width of the grille	23 ¹³ /16" (60.5 cm)	23 ¹³ / ₁₆ " (60.5 cm)	23 ¹³ / ₁₆ " (60.5 cm)
С	Height to top of handle	28½16" (71.3 cm)	28½16" (71.3 cm)	**
D	Width from side of wine cellar to handle – door open 90°	2½16" (6.2 cm)	1 ¹⁵ ⁄ ₁₆ " (5 cm)	**
E	Depth without door	21 ¹¹ / ₁₆ " (55.1 cm)		
F	Depth with door	23 ¹³ / ₁₆ " (60.4 cm)	23 ¹⁵ / ₁₆ " (60.8 cm)	23 ¹¹ / ₁₆ " (60.2 cm)
G	Depth with handle	26%16" (67.5 cm)	261/8" (66.3 cm)	**
н	Depth with door open 90°	48" (12	.1.9 cm)	47 ¹⁵ / ₁₆ " (121.8 cm)

^{**}For custom panel models, this will vary.

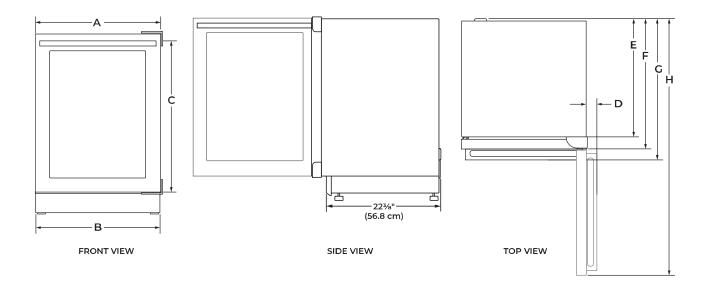

Because Whirlpool Corporation policy includes a continuous commitment to improve our products, we reserve the right to change materials and specifications without notice.

Dimensions are for planning purposes only. For complete details, see Installation Instructions packed with product. Specifications subject to change without notice.



UNDER COUNTER WINE CELLAR

DETAILED PLANNING DIMENSIONS GUIDE

JENNAI?

**

JENNAI?**

DETAILED PLANNING DIMENSIONS GUIDE

JUWFR242HL, JUWFR242HM, JUWFL242HM, JUWFL242HX, JUWFR242HX
23%" (W) x 34%" (H) x 23½6" (Depth without door panels/handles)


OPENING DIMENSIONS

24" (60.96 cm) min. 34½" (87.6 cm) min. 35" (88.9 cm) max.

NOTE: Make sure there is 3" (7.6 cm) space between wine cellar and adjacent appliance/wall for door swing.

ELECTRICAL SUPPLY LOCATION

- Lighter yellow area indicates recommended recessed power outlet (located behind the wine cellar).
- Power cord length is 5 ft (152.4 cm).
- For flush installation, the power outlet can be installed in adjacent cabinetry with a cutout on the power cord side for routing of the power cord.

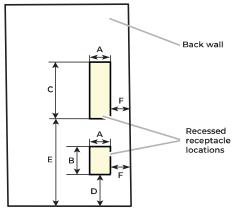

Dimension - A	3" (7.55 cm)	
Dimension - B	4½" (11.37 cm)	
Dimension - C	9½" (23.47 cm)	
Dimension - D	12½16" (30.64 cm)	
Dimension - E	21 ³ / ₄ " (55.16 cm)	
Dimension - F	1 ³ / ₄ " (4.44 cm)	



ELECTRICAL REQUIREMENTS

AWARNING



Electrical Shock Hazard

Plug into a grounded 3 prong outlet.

Do not remove ground prong.

Do not use an adapter.

Do not use an extension cord.

Failure to follow these instructions can result in death, fire, or electrical shock.

A 115 V, 60 Hz, AC only, 15 A or 20 A fused, grounded electrical supply is required. It is recommended that a separate circuit serving only your wine cellar be provided. Use an outlet that cannot be turned off by a switch. Do not use an extension cord.

LOCATION REQUIREMENTS

AWARNING



Explosion Hazard

Keep flammable materials and vapors, such as gasoline, away from wine cellar.

Failure to do so can result in death, explosion, or fire.

For the wine cellar to be flush with the front of the base cabinets, remove any baseboards or moldings from the rear of the opening.

Flooring under product must be at the same level as the room. If the floor of the opening is not level with the kitchen floor, shim the opening to make it level with the kitchen floor.



UNDER COUNTER WINE CELLAR

DETAILED PLANNING DIMENSIONS GUIDE
JUWFR242HL, JUWFR242HM, JUWFL242HM, JUWFL242HX, JUWFR242HX
23%" (W) x 343%" (H) x 231½s" (Depth without door panels/handles)

WOOD PANEL GUIDE

ACAUTION


Pinch Hazard

Installation of door panels with less than a 3/8" (0.95 cm) gap between the door panel and the adjacent cabinet increases the risk of potential pinching.

IMPORTANT:


- The graphics in following sections show a custom panel for a door with the hinges installed on the right-hand side. If your wine cellar has the hinges installed on the left-hand side, rotate the custom frame 180° so the hinge markings will be on the left.
- Panel dimensions shown are the minimum size to cover the appliance door. Panels can be made taller/ wider to match surrounding cabinetry.
- The recommended thickness of the overlay panel is 3/4" (19 mm).
- Custom solid door overlay panel must not weigh more than 20 lbs (9.07 kg).
- Custom glass door overlay panel must not weigh more than 10 lbs (4.54 kg).
- Overlay panels weighing more than recommended may cause damage to your appliance.

SOLID DOOR OVERLAY PANEL

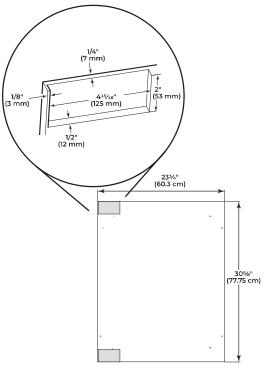

Solid door overlay panel and hinge routing dimensions

GLASS DOOR OVERLAY PANEL

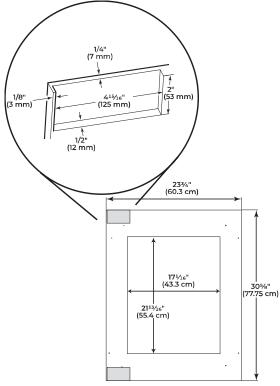

Glass door overlay panel and hinge routing dimensions

W11356579A

 $^{\mbox{\tiny 8}/\mbox{\tiny TM}}$ ©2019 JennAir. All rights reserved.

WF45T6000AW

SAMSUNG

Samsung 4.5 cu. ft. Front Load Washer with Vibration Reduction Technology+



Signature Features

4.5 cu. ft. Capacity

• Fewer loads, less time in the laundry room, and more time doing the things you love.

Vibration Reduction Technology+

• Reduces noise and vibration for extra quiet washing.

Self Clean+

• Eliminates 99% of bacteria¹ in the drum.

Available Color





Vibration Reduction Technology+



Self Clean+

Features


- 4.5 cu. ft. Capacity
- Vibration Reduction Technology+
- Self Clean+1
- Smart Care²
- Swirl+ Drum Interior
- Closet-Depth Fit³
- Stackable
- UL Certified
- 1200 RPM Maximum Spin Speed
- Direct Drive Motor

- 10 Preset Washing Cycles
- 6 Additional Washing Options
- 5 Temperature Levels
- LED Display: Ice Blue
- 24-Hour Delay End

Convenience

- Child Lock
- Delay End
- Dispenser Trays: Main Wash, Softener, Bleach

Rating

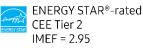

IWF = 2.9 90 kWh/yr







¹Based on testing by Intertek of the Self Clean+ cycle on the WF6000R.

²Requires Samsung Smart Washer/Dryer App. The Samsung Smart Washer/Dryer App supports Android OS 2.3.6 or later and iOS 3 or later for iPhone models. Smart Washer/Dryer app available in App Store and Play Store.

³Designed to fit a 40" installation depth.

⁴ADA Compliant when using a Samsung 27" wide riser (WE272NW, WE272NV, WE272NV).

WF45T6000AW

Samsung 4.5 cu. ft. Front Load Washer with Vibration Reduction Technology+

Installation Specifications

If the washer and dryer are installed together or the dryer alone, the closet front must have two unobstructed air openings for a combined minimum total area of 72-inch² (see stacked build below). Your washer alone does not require a specific air opening.


Required spacing (External exhaust elbow may require additional space.)

1. Alcove or closet installation


Minimum Clearance for Closet and Alcove Installations:

Side View Confined Recessed Area 311/2"

2. With stacked washer and dryer

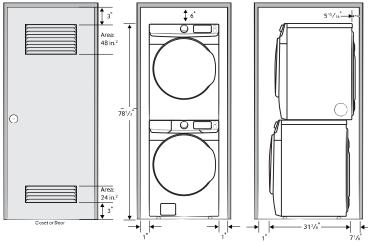

Dimensions

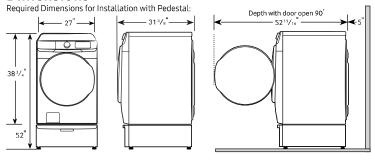

SAMSUNG

10 Preset Washing Cycles:

Normal, Heavy Duty, Bedding, Quick Wash, Permanent Press, Delicates, Whites, Activewear, Rinse and Spin, Self Clean+

6 Additional Washing Options:

Presoak, Delay End, Smart Care, Sound, Child Lock, Spin Only

5 Temperature Levels:

Hot, Warmer, Warm, Cool, Cold

5 Spin Speeds:

High, Medium High, Medium, Low, No Spin

5 Soil Levels:

Heavy, Medium Heavy, Normal, Medium Low, Light

Dispenser Trays:

Main Wash, Softener, Bleach

Warranty

One (1) Year Parts and Labor Three (3) Years Stainless Steel Drum (Part Only) Ten (10) Years Direct Drive Motor (Part Only)

Product Dimensions & Weight (WxHxD) Dimensions: 27" x 38³/₄" x 31³/₈"

Weight: 200 lbs

Shipping Dimensions & Weight (WxHxD)

Madal #

Dimensions: 29³/₈" x 42³/₈" x 34¹/₈'

Weight: 205 lbs

White	Model # WF45T6000AW	887276394794
Matching Dryer White White	r (Electric/Gas) DVE45T6000W DVG45T6000W	887276412634 887276412641
White	Vent Dryer (Electri DVE45T6020W	887276438153
White Pedestal	DVG45T6020W	887276438160
White Riser	WE402NW	887276310152
White	WE272NW	887276197647
Accessories Stacking Kit	SKK-8K	887276344034

Actual color may vary. Design, specifications, and color availability are subject to change without notice. Non-metric weights and measurements are approximate. @2020 Samsung Electronics America, Inc., 85 Challenger Road, Ridgefield Park, NJ 07660. Tel: 800-SAMSUNG, samsung.com. Samsung is a registered trademark of Samsung Electronics Co., Ltd.

KitchenAid 27" (68.6 cm) and 30" (76.2 cm) Electric Built-In Microwave/Oven Combination

PRODUCT MODEL NUMBERS

KEMS309E KOCE500E KOCE507E

ELECTRICAL CONNECTION

If codes permit and a separate ground wire is used, it is recommended that a qualified electrical installer determine that the ground path and the wire gauge are in accordance with local codes.


Check with a qualified electrical installer if you are not sure the oven is properly grounded.

This oven must be connected to a grounded metal, permanent wiring system.

Be sure that the electrical connection and wire size are adequate and in conformance with the National Electrical Code, ANSI/NFPA 70-latest edition or CSA Standards C22.1-94, Canadian Electrical Code, Part 1 and C22.2 No. O-M91-latest edition, and all local codes and ordinances.

To properly install your oven, you must determine the type of electrical connection you will be using and follow the instructions provided for it here.

• Oven must be connected to the proper electrical voltage and frequency as specified on the model/serial/rating plate. See the following illustration.

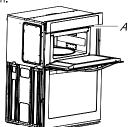

A. Model/serial/rating plate

- Models rated from 7.3 to 9.6 kW at 240 volts (5.4 to 7.4 kW at 208 volts) require a separate 40-amp circuit. Models rated at 4.8 kW and below at 240 volts (3.6 kW and below at 208 volts) require a separate 30-amp circuit.
- A circuit breaker is recommended.
- Connect directly to the fused disconnect (or circuit breaker box) through flexible, armored or nonmetallic sheathed, copper cable (with grounding wire). See "Make Electrical Connection" section.
- Flexible conduit from the oven should be connected directly to the junction box.
- Do not cut the conduit. The length of conduit provided is for serviceability of the oven.
- A UL listed or CSA approved conduit connector must be provided.
- If the house has aluminum wiring, follow the procedure below: 1. Connect a section of solid copper wire to the pigtail leads.
 - 2. Connect the aluminum wiring to the added section of copper
 - wire using special connectors and/or tools designed and UL listed for joining copper to aluminum.

Follow the electrical connector manufacturer's recommended procedure. Aluminum/copper connection must conform with local codes and industry accepted wiring practices.

For power requirements, refer to the following table.

Model	Voltage	Amperage (L1)*	Amperage (L2)*	Rating (W)
KOCE507E/KOCE500E	120/240	32	30	8000
KOCE507E/KOCE500E	120/208	30	28	6600

*Amperage values noted above are for information purposes only: the units are rated in watts.

PRODUCT DIMENSIONS

27" (68.6 cm) models

- 42% (108.0 cm) overall height
- B. 257/16" (64.6 cm) recessed
- C. 41" (104.1 cm) recessed height
- D. 23¹/₄" (59.1 cm) max. recessed depth E. 27" (68.6 cm) overall width
- F. 48" (121.9 cm) flexible 48" (121.9 cm) flexible conduit length measured from the conduit clamp located at the rear of the oven. Do not remove the conduit clamp.

30" (76.2 cm) models

- A. 42%/16" (108.0 cm) overall height
- B. 287/16" (72.3 cm) recessed width
- Width
 C. 41" (104.1 cm) recessed height
 D. 23¹/₄" (59.1 cm) max.
- recessed depth
- E. 30" (76.2 cm) overall width F. 48" (121.9 cm) flexible conduit length measured from the conduit clamp located at the rear of the oven. Do not remove the conduit clamp.

Cabinet Dimensions

G Ê c

27" (68.6 cm) models

- A. 27" (68.6 cm) min. cabinet width B. 1" (2.5 cm) top of cutout to bottom of upper cabinet door C. 191/4" (48.9 cm) bottom of cutout
- to floor is recommended. 4"-191/4" (10.2-48.9 cm) bottom of cutout to floor is acceptable.
- D. 25½" (64.8 cm) cutout width E. 1½" (3.8 cm) min. bottom of cutout to top of cabinet door
- F. 41% (105 cm)* recommended cutout height
 G. 24" (60.7 cm) cutout depth
- 30" (76.2 cm) models
- A. 30" (76.2 cm) min. cabinet width
- B. 1" (2.5 cm) top of cutout to bottom
- C. 19¼" (48.9 cm) bottom of cutout to floor is recommended.
 4"-19¼" (10.2-48.9 cm) bottom of cutout to floor is acceptable. D. 281/2" (72.4 cm) cutout width
- E. 1½" (3.8 cm) min. bottom of cutout F. 415/16" (105 cm)* recommended
- cutout G. 24" (60.7 cm) cutout depth
- * NOTE: The cabinet height can be between 41" (104.1 cm) and 411/2" (105.6 cm) for microwave/oven combination.

Because Whirlpool Corporation includes a continues commitment to improve our products, we reserve the right to change materials and specifications without notice.

Dimensions are for planning purposes only. For complete details, see Installation Instructions packed with product. Specifications subject to change without notice.



RF30BB6600

SAMSUNG

Bespoke 3-Door French Door Refrigerator (30 cu. ft.) with Beverage Center™



Signature Features

Customizable Door Colors

Customize the design of your refrigerator with changeable door panels. Choose from a variety of colors and two finishes to create a space that fits your style.

Beverage Center™

Quick access to refreshingly cool, filtered water two ways. Choose from an internal dispenser or a built-in pitcher that automatically refills, with the option to infuse with a flavor.

Extra-large Capacity

With 30 cu. ft. of capacity, this spacious refrigerator is designed for convenience, offering flexibility and organization to store and access all your favorite foods with ease.

Bespoke 3-Door French Door Standard Color Models





Design

- Customizable Door Colors
- Modern Design
- Recessed Handle

Technology

- Beverage Center[™]
- Wi-Fi Enabled

Performance

- Dual Ice Maker with Ice Bites
- 30 cu. ft. Capacity
- Twin Cooling Plus

Rating



ENERGY STAR® rated: 695 kWh/yr





RF30BB6600

SAMSUNG


Bespoke 3-Door French Door Refrigerator (30 cu. ft.) with Beverage Center™

Installation Specifications


- Measure the height, width and depth of the opening, making sure to include baseboards, molding tile, countertop overhang, etc. Check to be sure there is enough room to open the door (consider walls, islands or other obstacles when measuring).
- 2. Refer to illustration below to determine dimensions.
- 3. Allow 2.5" of clearance on hinge side of refrigerator when installing next to a wall where handle may make contact.
- 4. Allow 1" minimum clearance at rear for proper air circulation and water/electrical connections. Allow a 3/8" minimum clearance at sides and top for ease of installation.
- 5. Ensure each door and entryway in the home is wide enough for the refrigerator to be moved through easily.

For optimal usage and ability to open refrigerator doors completely, do not install next to a wall.

Please note: The following dimension and cutout information is for planning purposes only. For complete installation details, consult manual packed with product, or download manual online at camerum com-

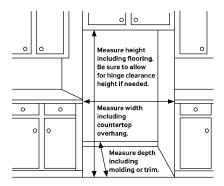

Dimensions

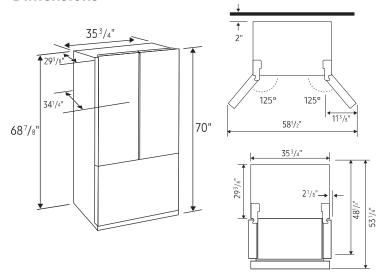

Total Capacity: 30.1 cu. ft.

Refrigerator: 21.1 cu. ft.

- 4 Tempered Glass Spill-Proof Shelves
- 2 Clear Drawers, Including Crisper+
- 2 Large Pantry Drawers
- 8 Door Bins

Right: 1 Gallon Bin, 3 Regular Bins Left: 4 Regular Bins

• Surface Lighting

Freezer: 9.0 cu. ft.

- Dual Ice Maker in Freezer (Cubed Ice AND Ice Bites)
- Ice Bucket with Cover and 1 Scoop
- Produces up to 5.3 lbs ice/day, stores up to 9.9 lbs
- High Efficiency LED Lighting

Accessories

Water Filter: HAF-QIN

Warranty

One (1) Year Parts and Labor on Refrigerator Two (2) Years Parts and Labor on Ice Maker Five (5) Years Parts and Labor on Sealed Refrigeration System Only* Ten (10) Years Parts and Five (5) Years

Labor on Digital Inverter Compressor

Product Dimensions

Dimensions (WxHxD with hinges and doors): $35^{3}/_{4}$ " x 70" x $34^{1}/_{4}$ "

Dimensions (WxHxD without hinges and door): $35^3/_4$ " x $68^7/_8$ " x $29^3/_8$ "

Shipping Dimensions (WxHxD)

Dimensions: 38¹/₄" x 75³/₄" x 36¹/₄"

Color	Model #	UPC Code F	Product & Shipping Weight (lbs)
Stainless Steel - All Panels	RF30BB6600QL	887276624419	•
White Glass - All Panels	RF30BB660012	887276639918	3 343.9 368.2
Custom Panel-Ready	RF30BB6600AP	88727662440	2 315.3 339.5

DVG45T6000V

SAMSUNG

Samsung 7.5 cu. ft. Front Load Gas Dryer with Sensor Dry



Signature Features

Sensor Dry

• Helps prevent overdrying for optimal fabric care.

7.5 cu. ft. Large Capacity

• Fewer loads, less time in the laundry room, and more time doing the things you love.

10 Preset Drying Cycles

• More cycles to cover almost every drying need for your active family.







Smart Care

Available Color



Fingerprint Resistant Black Stainless Steel

Features

- Sensor Dry
- 7.5 cu. ft. Large Capacity
- Smart Care¹
- Interior Drum Light
- Reversible Door
- 10 Preset Drying Cycles
- 9 Additional Drying Options
- 5 Temperature Levels
- 3-Way Venting
- LED Display: Ice Blue

Convenience

- Child Lock
- Lint Filter Indicator



Electrical Requirements

- -120V / 60Hz
- 15 Amps





¹Requires Samsung Smart Washer/Dryer App. The Samsung Smart Washer/Dryer App supports Android OS 2.3.6 or later and iOS 3 or later for iPhone models. Samsung Smart Washer/Dryer App available in App Store and Play Store.

²ADA Compliant when using 27" wide riser (Riser model codes: WEZ72NV, WEZ72NW, WEZ7ZNV).

DVG45T6000V

Samsung 7.5 cu. ft. Front Load Gas Dryer with Sensor Dry

Installation Specifications

If the washer and dryer are installed together or the dryer alone, the closet front must have two unobstructed air openings for a combined minimum total area of 72-inch² (see stacked build below). Your washer alone does not require a specific air opening.


*Required spacing (External exhaust elbow may require additional space).

1. Alcove or closet installation.


Minimum Clearance for Closet and Alcove Installations:

Recessed Area Side View Confined

2. With stacked washer and dryer

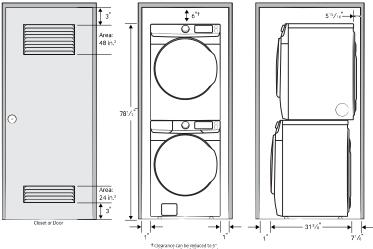

Dimensions

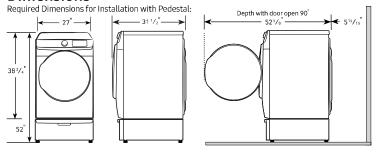

SAMSUNG

3-Way Venting

10 Preset Drying Cycles:

Normal, Heavy Duty, Permanent Press, Activewear, Bedding, Delicates, Sanitize, Time Dry, Air Fluff, Quick Dry

9 Additional Drying Options:

Mixed Load Bell, Wrinkle Prevent, Adjust Time (Up), Adjust Time (Down), Eco Dry, Child Lock, Smart Care, Sound, Drum Light

5 Temperature Levels:

High, Medium High, Medium, Medium Low, Low

5 Dry Levels:

Very Dry, More Dry, Normal Dry, Less Dry, Damp Dry

Warranty

One (1) Year Parts and Labor

Product Dimensions & Weight (WxHxD)

Dimensions: 27" x 38³/₄" x 31¹/₂"

Weight: 123 lbs

Shipping Dimensions & Weight (WxHxD)

Dimensions: $29^{3}/_{8}$ " x $42^{9}/_{16}$ " x $33^{1}/_{2}$ "

Weight: 130 lbs

	Model #	UPC Code
Gas	DVG45T6000V	887276439426
Electric	DVE45T6000V	887276439419
Matching Washer	WF45T6000AV	887276436548
Pedestal	WE402NV	887276310145
Riser	WE272NV	887276197630
Accessories		
Stacking Kit	SKK-8K	887276344034
Vent Kit	DV-2A	887276146416

	Recommended	Use only for short-run installation
Weather hood type		
	4"	2.5"
Number of 90° elbows	Rigid	Rigid
0	80 ft.	74 ft.
1	68 ft.	62 ft.
2	57 ft.	51 ft.
3	47 ft.	41 ft.

Actual color may vary. Design, specifications, and color availability are subject to change without notice. Non-metric weights and measurements are approximate.

©2020 Samsung Electronics America, Inc. 85 Challenger Road, Ridgefield Park, NJ 07660. Tel: 800-SAMSUNG. samsung.com. Samsung is a registered trademark of Samsung Electronics Co. Ltd.

DW80B7070AP

SAMSUNG

BESPOKE Smart Dishwasher with StormWash+™ 42dBA with Smart Dry™



Signature Features

Customizable Door Panels

Customize the colour of your dishwasher. Choose from four colours and three finishes (clean, matte, steel) to create a space that fits your style.1

SmartDry™ with AutoRelease™

At the end of a cycle, absorbs moisture, circulates heated air and releases door to to achieve fast drying results.

StormWash+™

Upgraded circle spray jet blasts water from two washing arms covering more angles for more intensive washing performance.


Wi-Fi Connectivity

Remotely monitor and control via SmartThings app². Turn on/off, get cycle suggestions and diagnostics information.

BESPOKE Panel Colour Selection





 



StormWash+™

Features

- Smart Dry with AutoRelease™ Door
- StormWash+™ with Dual Wash Arms
- Whisper Quiet 42dBA
- SmartThings App
- 3rd Rack
- Smart Reorder
- Pre Blast Cycle
- Fingerprint Resistant Finishes and BESPOKE Glass Finishes • FlexLoad™ Rack System

Convenience

- Wi-Fi Connectivity
- LED Time Remaining Display
- Control Lock
- Delay Start
- Digital Leak Sensor

Rating



- ENERGY STAR® Rated
- Energy Consumption (annual) = 239 kWh/yr



Ranked #1 in Customer Satisfaction with Dishwashers in the U.S. for two years running.3





¹ Door panels sold separately.

The SmartThings app is available for download for Android, iOS and Windows. Minimum smartphone requirements: Android 4.0, iOS 7.0, Windows Phone 8.1 or greater.


 $^{^{\}rm 3}$ For J.D. Power 2020 award information, visit jdpower.com/awards

DW80B7070AP


SAMSUNG

BESPOKE Smart Dishwasher with StormWash+™ 42dBA with Smart Dry™

Installation Specifications

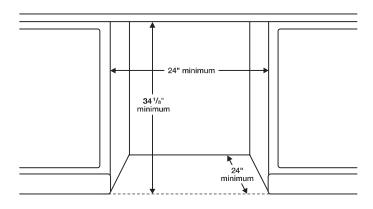

Dimensions

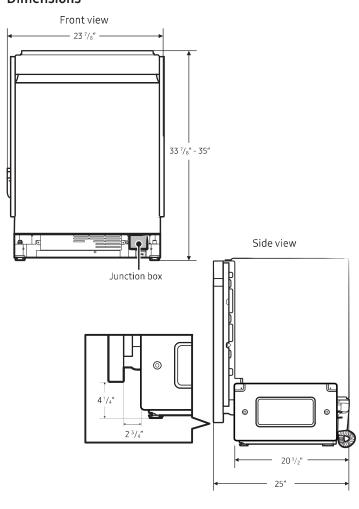

Features:

AutoRelease™ Door Stainless Steel Interior Tub

7 Wash Cycles:

Auto, Normal, Heavy, Delicate, Express 60, Pre Blast, Download Cycle

8 Options:

Half load (Lower Rack), StormWash+™, Hi-Temp Wash, Sanitize (NSF Certified), Delay Start, Control Lock, Smart Control (Wi-Fi), Smart Dry

Convenience:

Control Lock

Digital Water Leakage Sensor

3rd Rack

One-Touch Adjustable Racking System

Silverware Basket

Upper Rack: Foldable Cup Shelves, Adjustable Tines

Lower Rack: Fold-Down Tines

Warranty

One (1) Year Parts and Labour

Five (5) Years, Printed Circuit Board, Racking and Stainless Door Liner & Tub for leakage (Parts Only)

Power Supply	120 V, 15 A, 60 Hz AC
Power Cord Length	59.055" (1.5 metres)

Product Dimensions & Weight (WxHxD)

Dimensions (height is adjustable):

23 ⁷/8" x 33 ⁷/8" - 35" x 25"

Weight: 91.5 lbs (41.5 kg)

Shipping Dimensions & Weight (WxHxD)

Dimensions: 26" x 34 $^3/_4$ " x 29 $^3/_4$ "

Weight: 98.1 lbs (44.5 kg)

Colour	Model #	UPC
Navy Steel Panel	DW-T24PNAQN	887276656960
Emerald Green Steel	DW-T24PNAQG	887276664095
White Glass Panel	DW-T24PNA12	887276622255
Matte Grey Glass Panel	DW-T24PNA31	887276622262

Actual colour may vary. Design, specifications and colour availability are subject to change without notice. Non-metric weights and measurements are approximate. © 2022 Samsung Electronics Canada Inc. All rights reserved. Samsung is a registered trademark of Samsung Electronics Co., Ltd., used with permission.

NA36N7755TS

SAMSUNG

36" Gas Cooktop



Signature Features

22K True Dual-Power Burner

• Two independent heating burners offer intense heat and precise control to quickly boil water or temper chocolate.

Analog Controls with Digital Wi-Fi and Bluetooth® Technology

• The ultimate combination of analog comfort and digital technology delivers exceptional cooking performance.

Cast Iron Griddle

• Cook breakfast, grill sandwiches, or sauté vegetables on the removable griddle.

Available Colors



Stainless Steel (shown)



Fingerprint Resistant Black Stainless Steel



22K True Dual-Power Burner



Cast Iron Griddle

Features

- Bluetooth® Connected to Hood
- Blue LED Lights
- Wi-Fi Connectivity
- Powerful Cooktop
 - Right Front: 13K BTU
 - Left Front: 9.5K BTU
 - Right Rear: 5K BTULeft Rear: 9.5K BTU

 - Center: True Dual, 22K BTU (Brass)
- Cast Iron 3-Piece Grates
- Sealed Burners
- Burner On/Off Monitoring
- ADA Compliant

Convenience

- Wok Grate
- LP Conversion Kit








NA36N7755TS


SAMSUNG


36" Gas Cooktop

Installation Requirements

Countertop cut-out and minimum clearance dimensions:

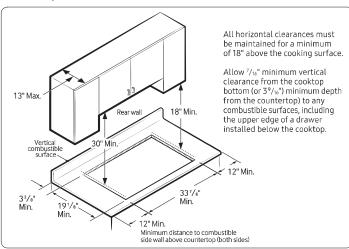

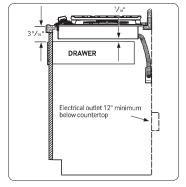

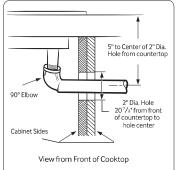

Total Power (BTU)

Power Source

120V / 60 Hz / 1A

Gas Cooktop (BTU)

- Right Front: 13K
- Left Front: 9.5K
- Right Rear: 5K Simmer
- Left Rear: 9.5K
- Center: 22K (True Dual)

Warranty

One (1) Year All Parts and Labor

Product Dimensions & Weight (WxHxD)

Outside (Max) Cooktop Dimensions: 36" x 5⁴¹/₇₂" x 22¹/₃"

Cooktop Cut-Out Dimensions:

 $33^{7}/_{8}$ " x $3^{1}/_{8}$ " x $19^{1}/_{8}$ "

Weight: 87.7 lbs. (88.4 lbs. Fingerprint Resistant

Black Stainless Steel)


Shipping Dimensions & Weight (WxHxD)

Dimensions: $40^{\circ}/_{16}$ " x $10^{5}/_{8}$ " x $25^{5}/_{8}$ " Weight: 95.9 lbs. (97.2 lbs. Fingerprint Resistant


Black Stainless Steel)

Color	Model #	UPC Code
Stainless Steel	NA36N7755TS	887276281766
Fingerprint Resistant		
Black Stainless Steel	NA36N7755TG	887276281759

Installing Over a Single Oven

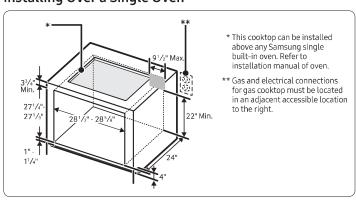

Cooktop Dimensions

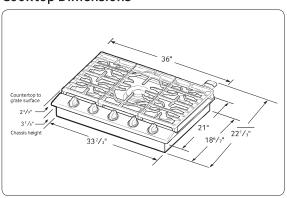



Newair 24" Built-in Beverage Refrigerator Cooler, 177 Can Black Stainless Steel with Triple-Layer Tempered Glass Door (NBC177BS01) - Black Stainless Steel

Model Number: NBC177BS01 Web Code: 17321470

Specifications

Product Condition	From I New
Спринту	512 cm lt
Colour	Black Stainless Steel
Shelf Material	Wired metal racks
Defrost Type	Auto
ENERGY STAR Qualified	No
Interior Light Type	TED
Reversible Door Swing	Yes
Default Hinge Location	Right
Installation Type	Duilt-in
Width (Imities)	28.4 m
Height (Inchre)	32.29 m
Lepth (Inches)	22.4 in
Width	59.44 cm
Height	02.05 cm
Depth	56.9 cm
Weight	46.66 kg



