

DCR PHOENIX HOMES


DIAMONDDVIEW PHASE 3
LOT# 82


NEWINGTON
(GARAGE RIGHT)
OPTIONAL CHEF'S KITCHEN
2023

MOUNTING HT: 96"

OCT. 2/24

- CABINETS - CARTIER LINE 3
- HARDWARE - RICHELIEU #BP873160CHBRZ
- STANDARD WHITE INTERIOR
- METAL DRAWER BOX
- 4 PCS - 5/8" KICK - FIN. BOTH ENDS
- 2 PCS - 90 DEG. CORNER MOULD
- 1 PCS - T-MOULD
- 5 PCS - FLAT MOULDING
- FURRING TO CEILING
- 1" MOULDING & CROWN MOULDING
- FALSE SHEF IN UPPERS TO ACCOMMODATE
UNDER CABINET LIGHTING

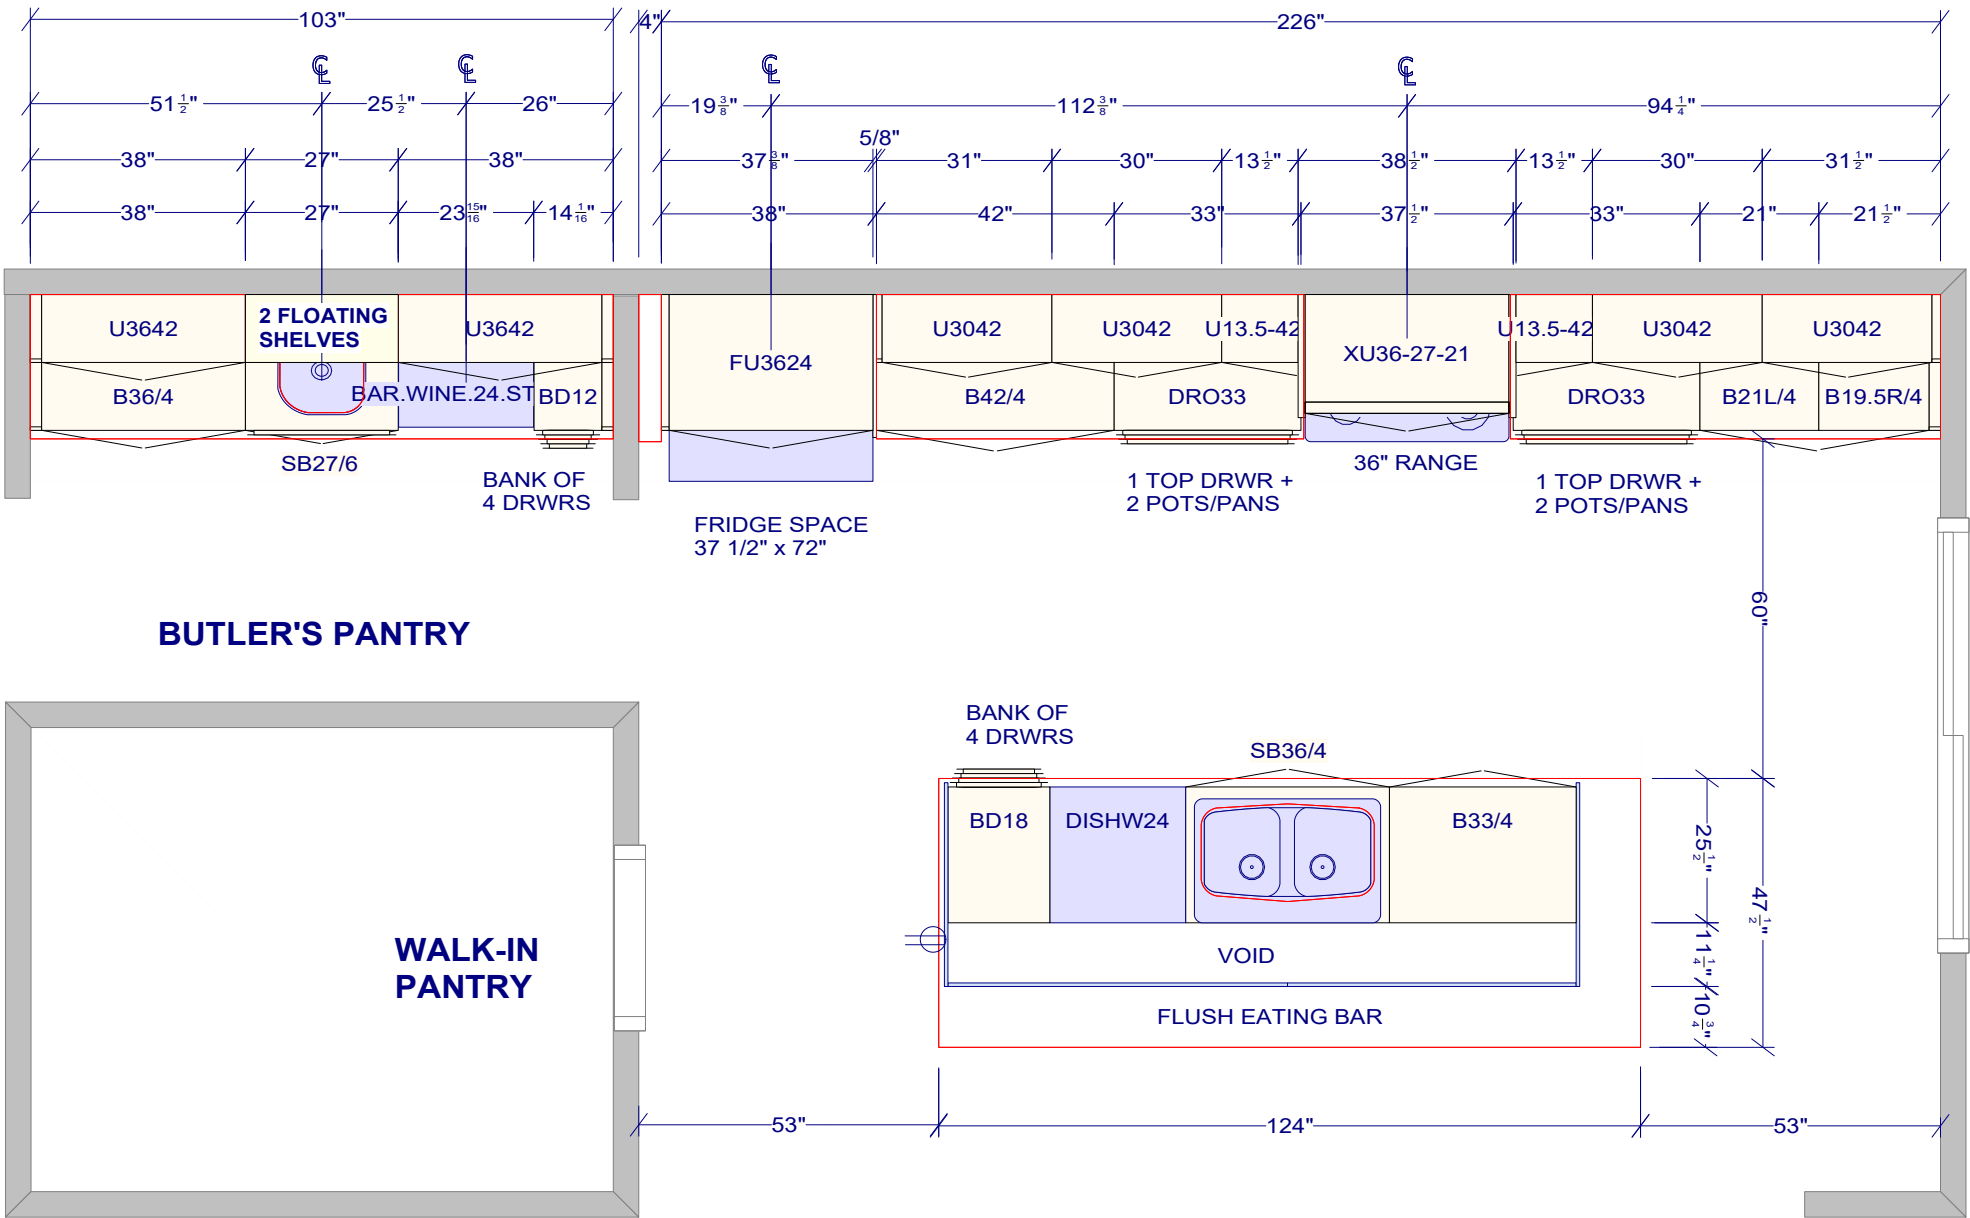

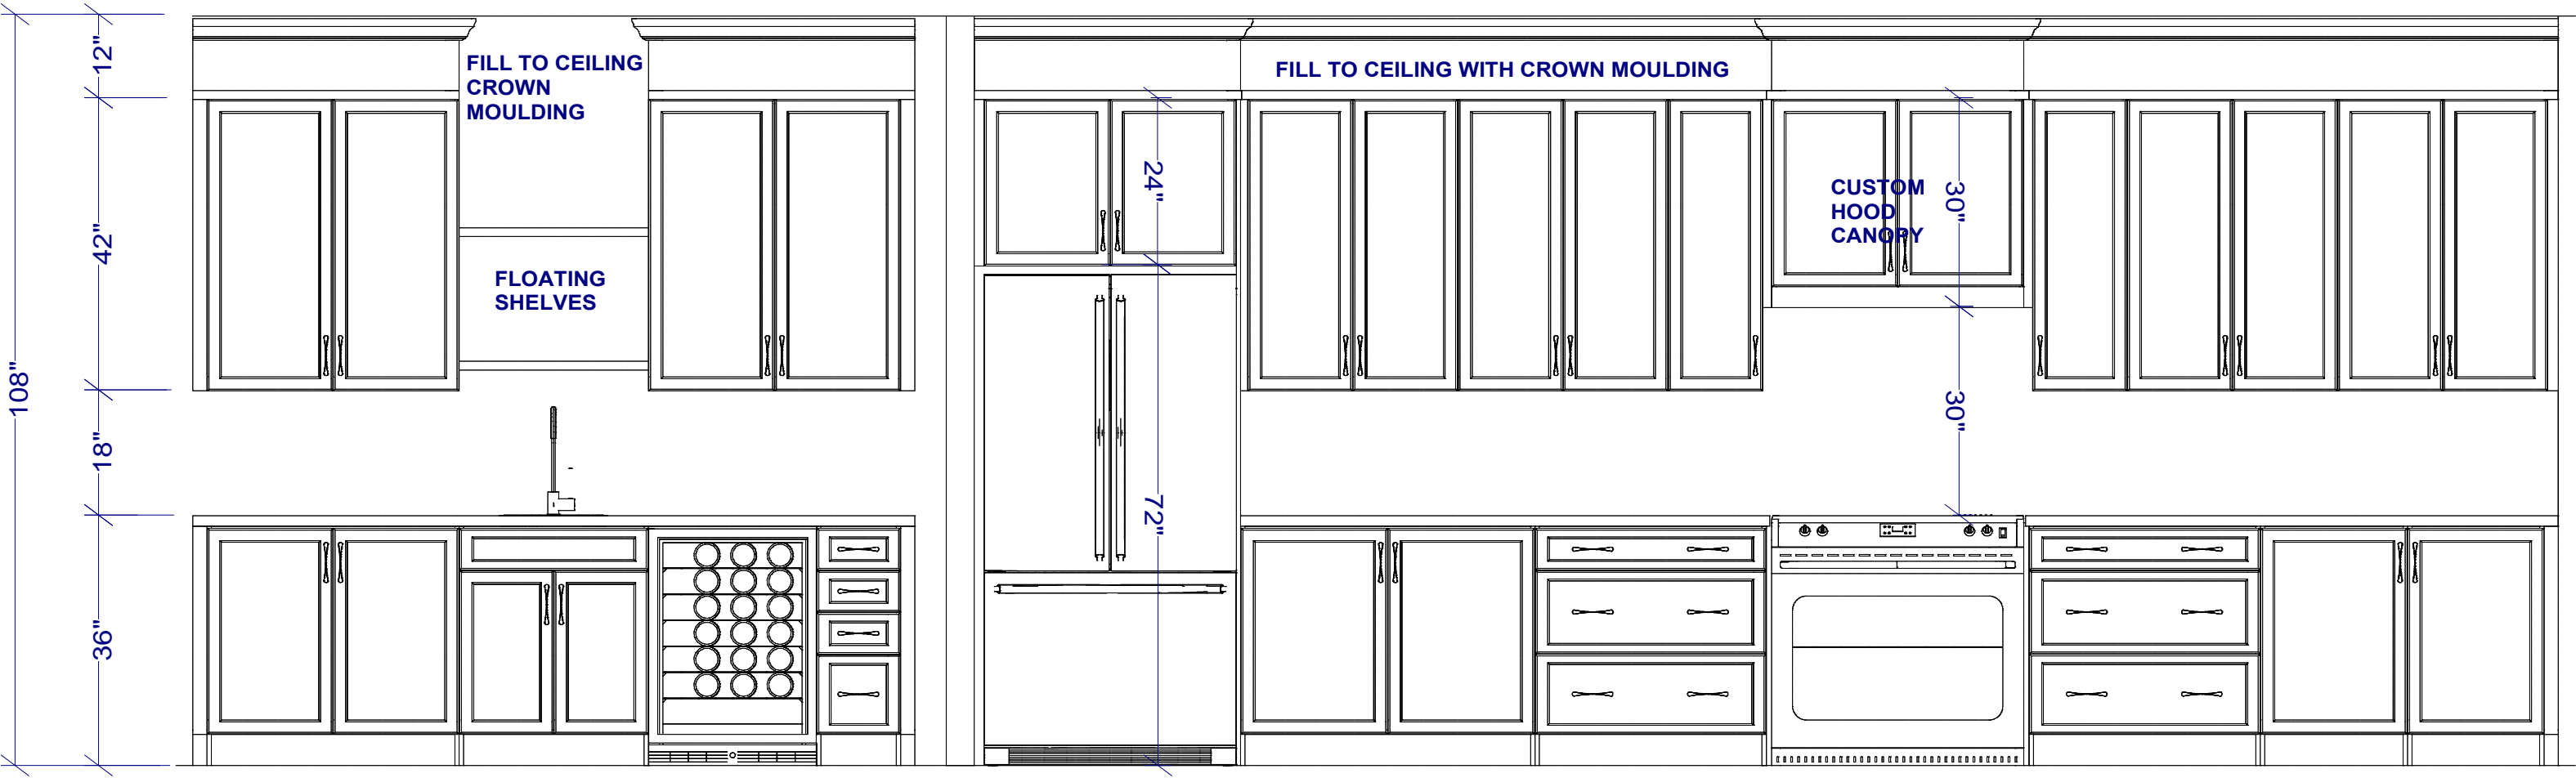

BUTLER'S PANTRY ELEVATION

FRIDGE / RANGE WALL ELEVATION

All dimensions _size designations given are subject to verification on job site and adjustment to fit job conditions.		This is an original design and must not be released or copied unless applicable fee has been paid or job order placed.	Designed: 10/2/2024 Printed: 10/8/2024	


DCR PHOENIX HOMES

DIAMONDVIEW PHASE 3
LOT# 82


NEWINGTON
4 BDRM VANITIES (RIGHT)

CABINETS - CARTIER LINE 1 & 2
HARDWARE - STD & 1ST UPGRADE
STANDARD WHITE INTERIOR
STANDARD METAL DRAWER BOX
6 PCS - 5/8" KICK - FIN. BOTH ENDS
6 PCS - FLAT MOULDING


OCT. 2/24

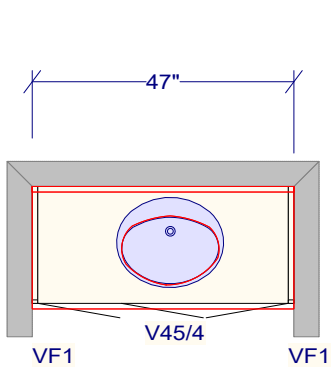


POWDER ROOM

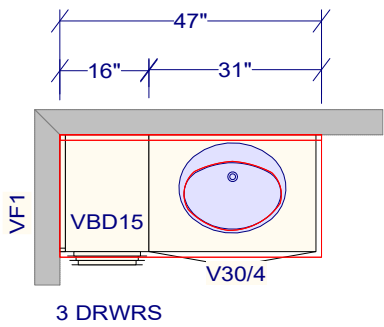


IN LAW - ENSUITE

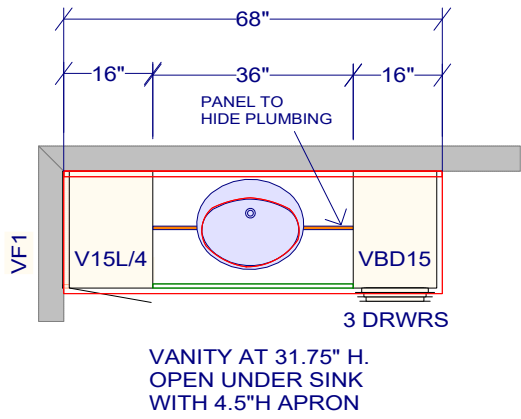


OPTIONAL IN-LAW SUITE
ACCESSIBLE ENSUITE

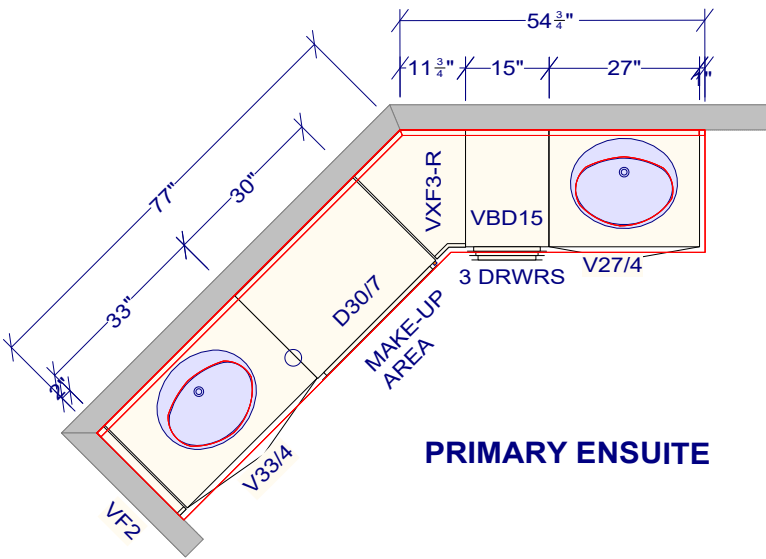

PRIMARY ENSUITE

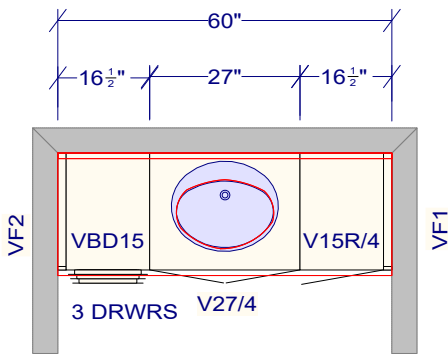

MAIN

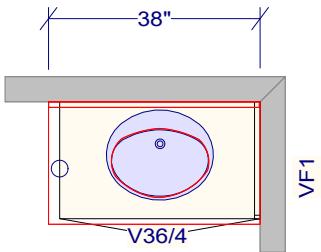

ENSUITE BEDROOM 4

All dimensions ,size designations given are subject to verification on job site and adjustment to fit job conditions.		This is an original design and must not be released or copied unless applicable fee has been paid or job order placed.	Designed: 10/2/2024 Printed: 10/8/2024	
			DV3-82 NEWINGTON (Right) - 4 BDrm VANITIES	Drawing #: 1 No Scale.