

DCR PHOENIX HOMES

LOT # 355

SITE - PATHWAYS PHASE 2

MODEL - WILLOW (RIGHT)

KITCHEN


MOUNTING HT: 96


42" UPPERS @ 18" ABOVE COUNTER

FILL TO CEILING w/ FLAT PANEL


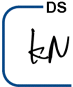
AUG. 16/24

PURCHASER DID NOT SUPPLY APPLIANCE SPECS  
PURCHASER ACKNOWLEDGES THAT OPENINGS  
WILL BE PROVIDED AS NOTED ON MILLWORK  
DRAWINGS

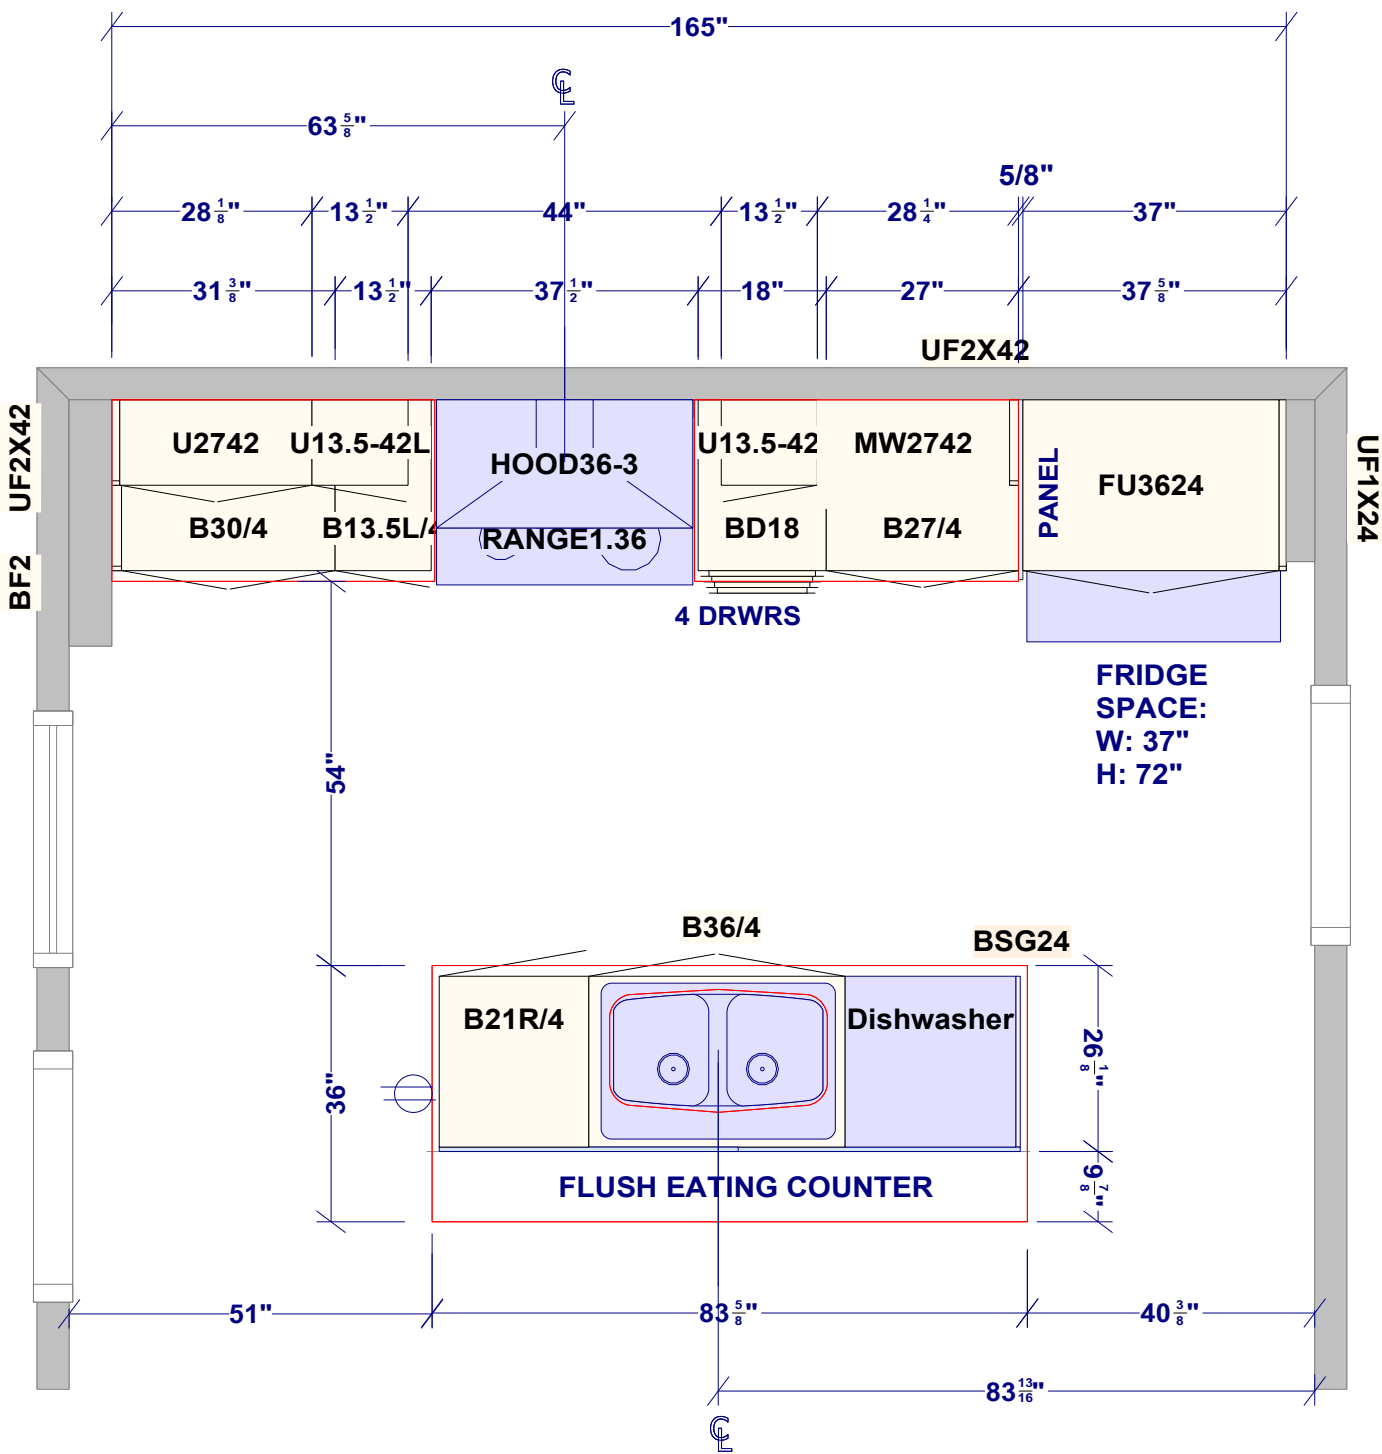


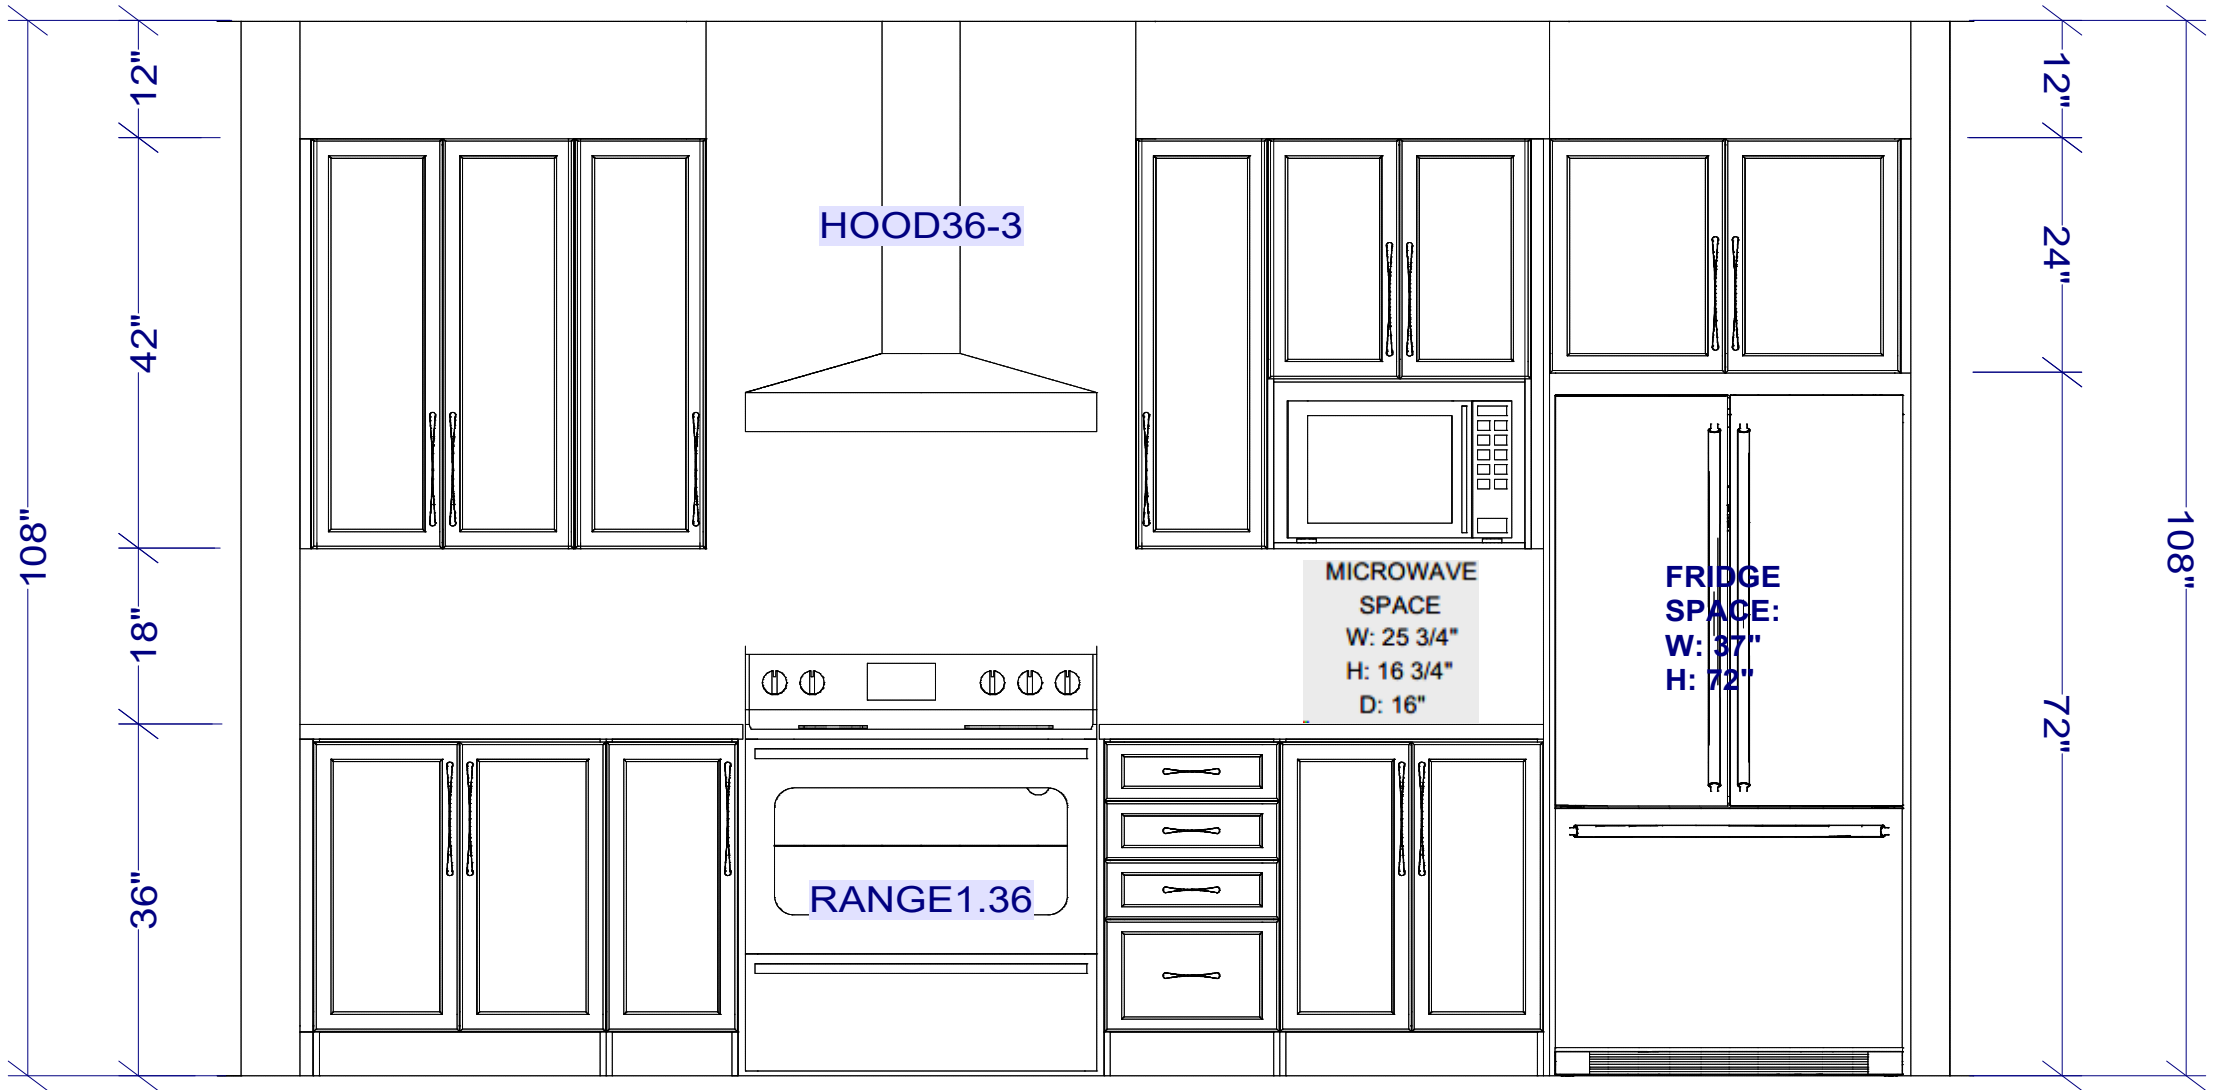

# FRIDGE / RANGE WALL ELEVATION

|   |   |  |   |  |
|---|---|--|---|--|
| All dimensions _size designations given are subject to verification on job site and adjustment to fit job conditions. |  | This is an original design and must not be released or copied unless applicable fee has been paid or job order placed. | Designed: 8/16/2024<br>Printed: 8/16/2024   |  |
|   |   |  |  |  |

PW2 LOT 355

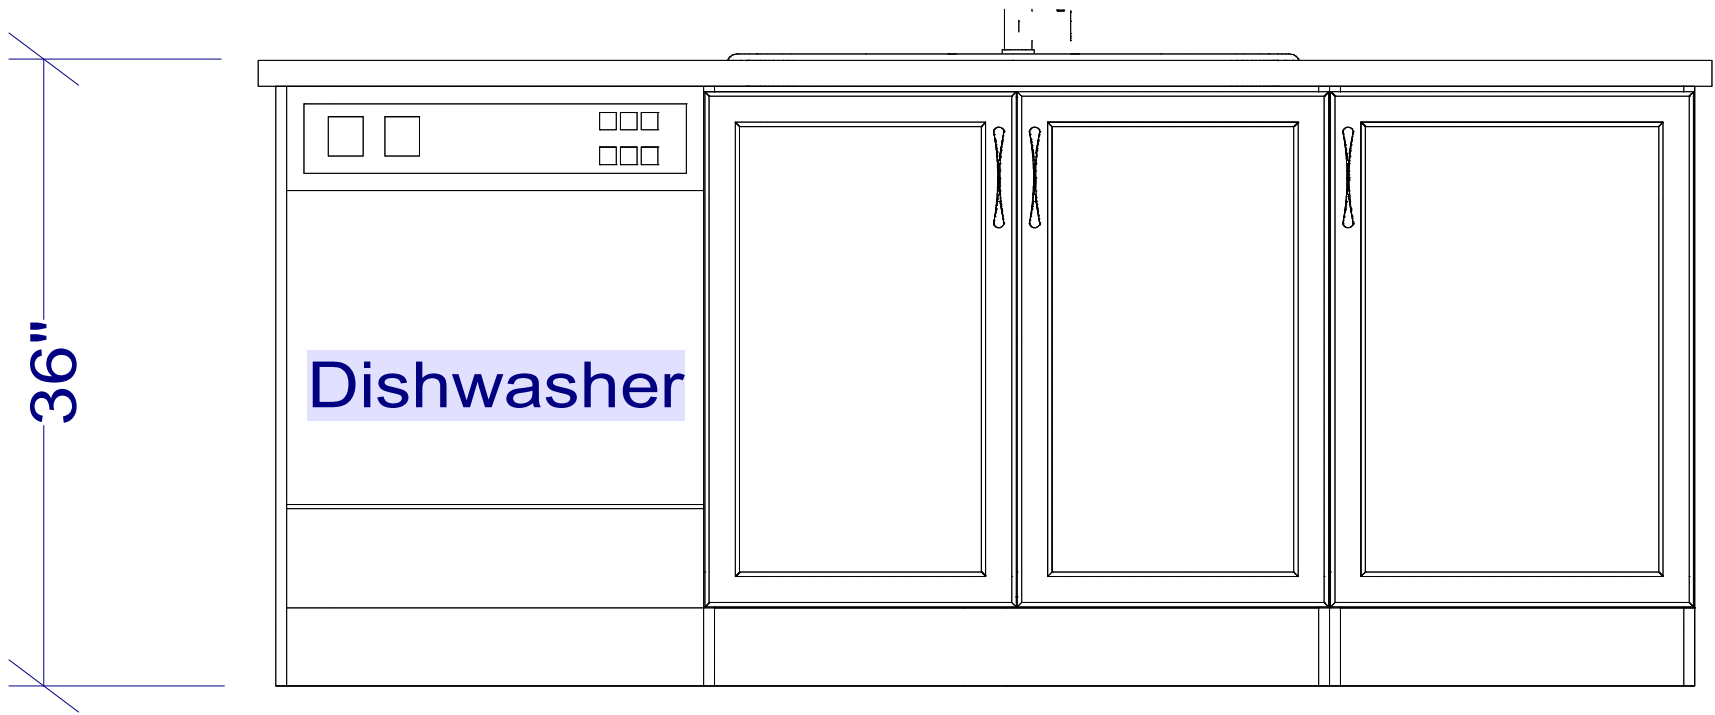

# ISLAND ELEVATION

PW2 LOT 355


All dimensions \_size designations given are subject to verification on job site and adjustment to fit job conditions.



This is an original design and must not be released or copied unless applicable fee has been paid or job order placed.

Designed: 8/16/2024  
Printed: 8/16/2024

DS  
KN

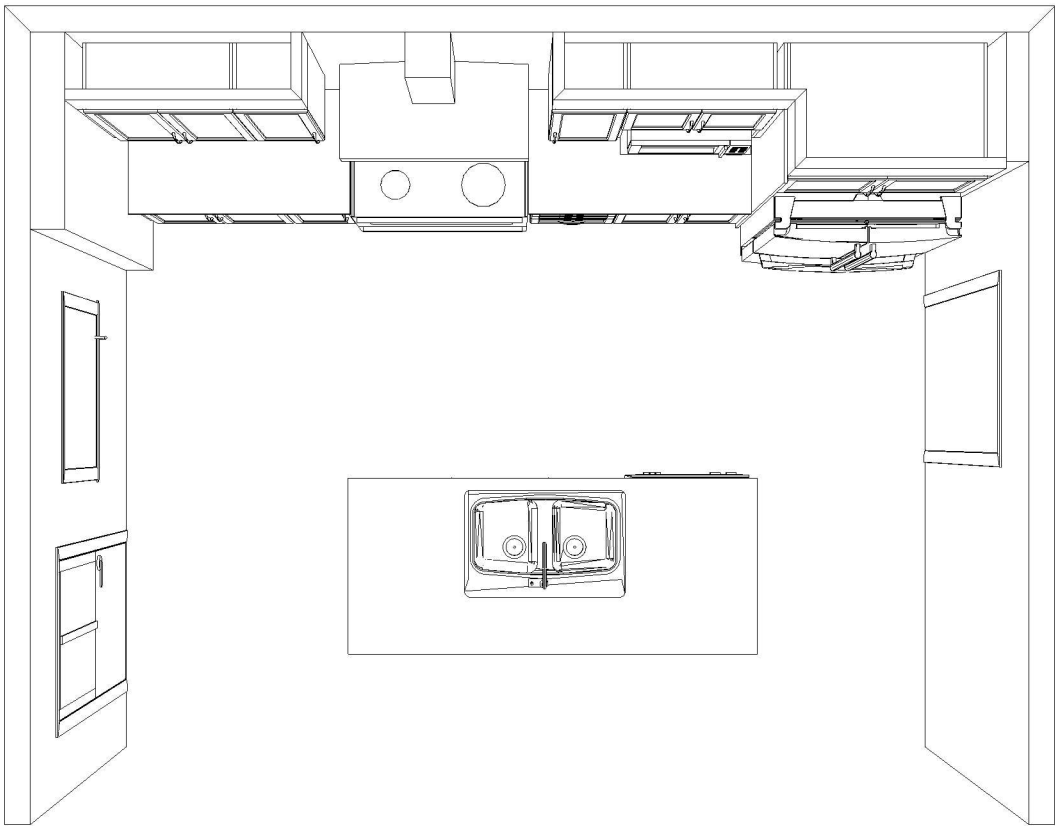

PW2 LOT 355




PW2 LOT 355

Note: This drawing is an artistic interpretation of the general appearance of the design. It is not meant to be an exact rendition.



Designed: 8/16/2024  
Printed: 8/16/2024



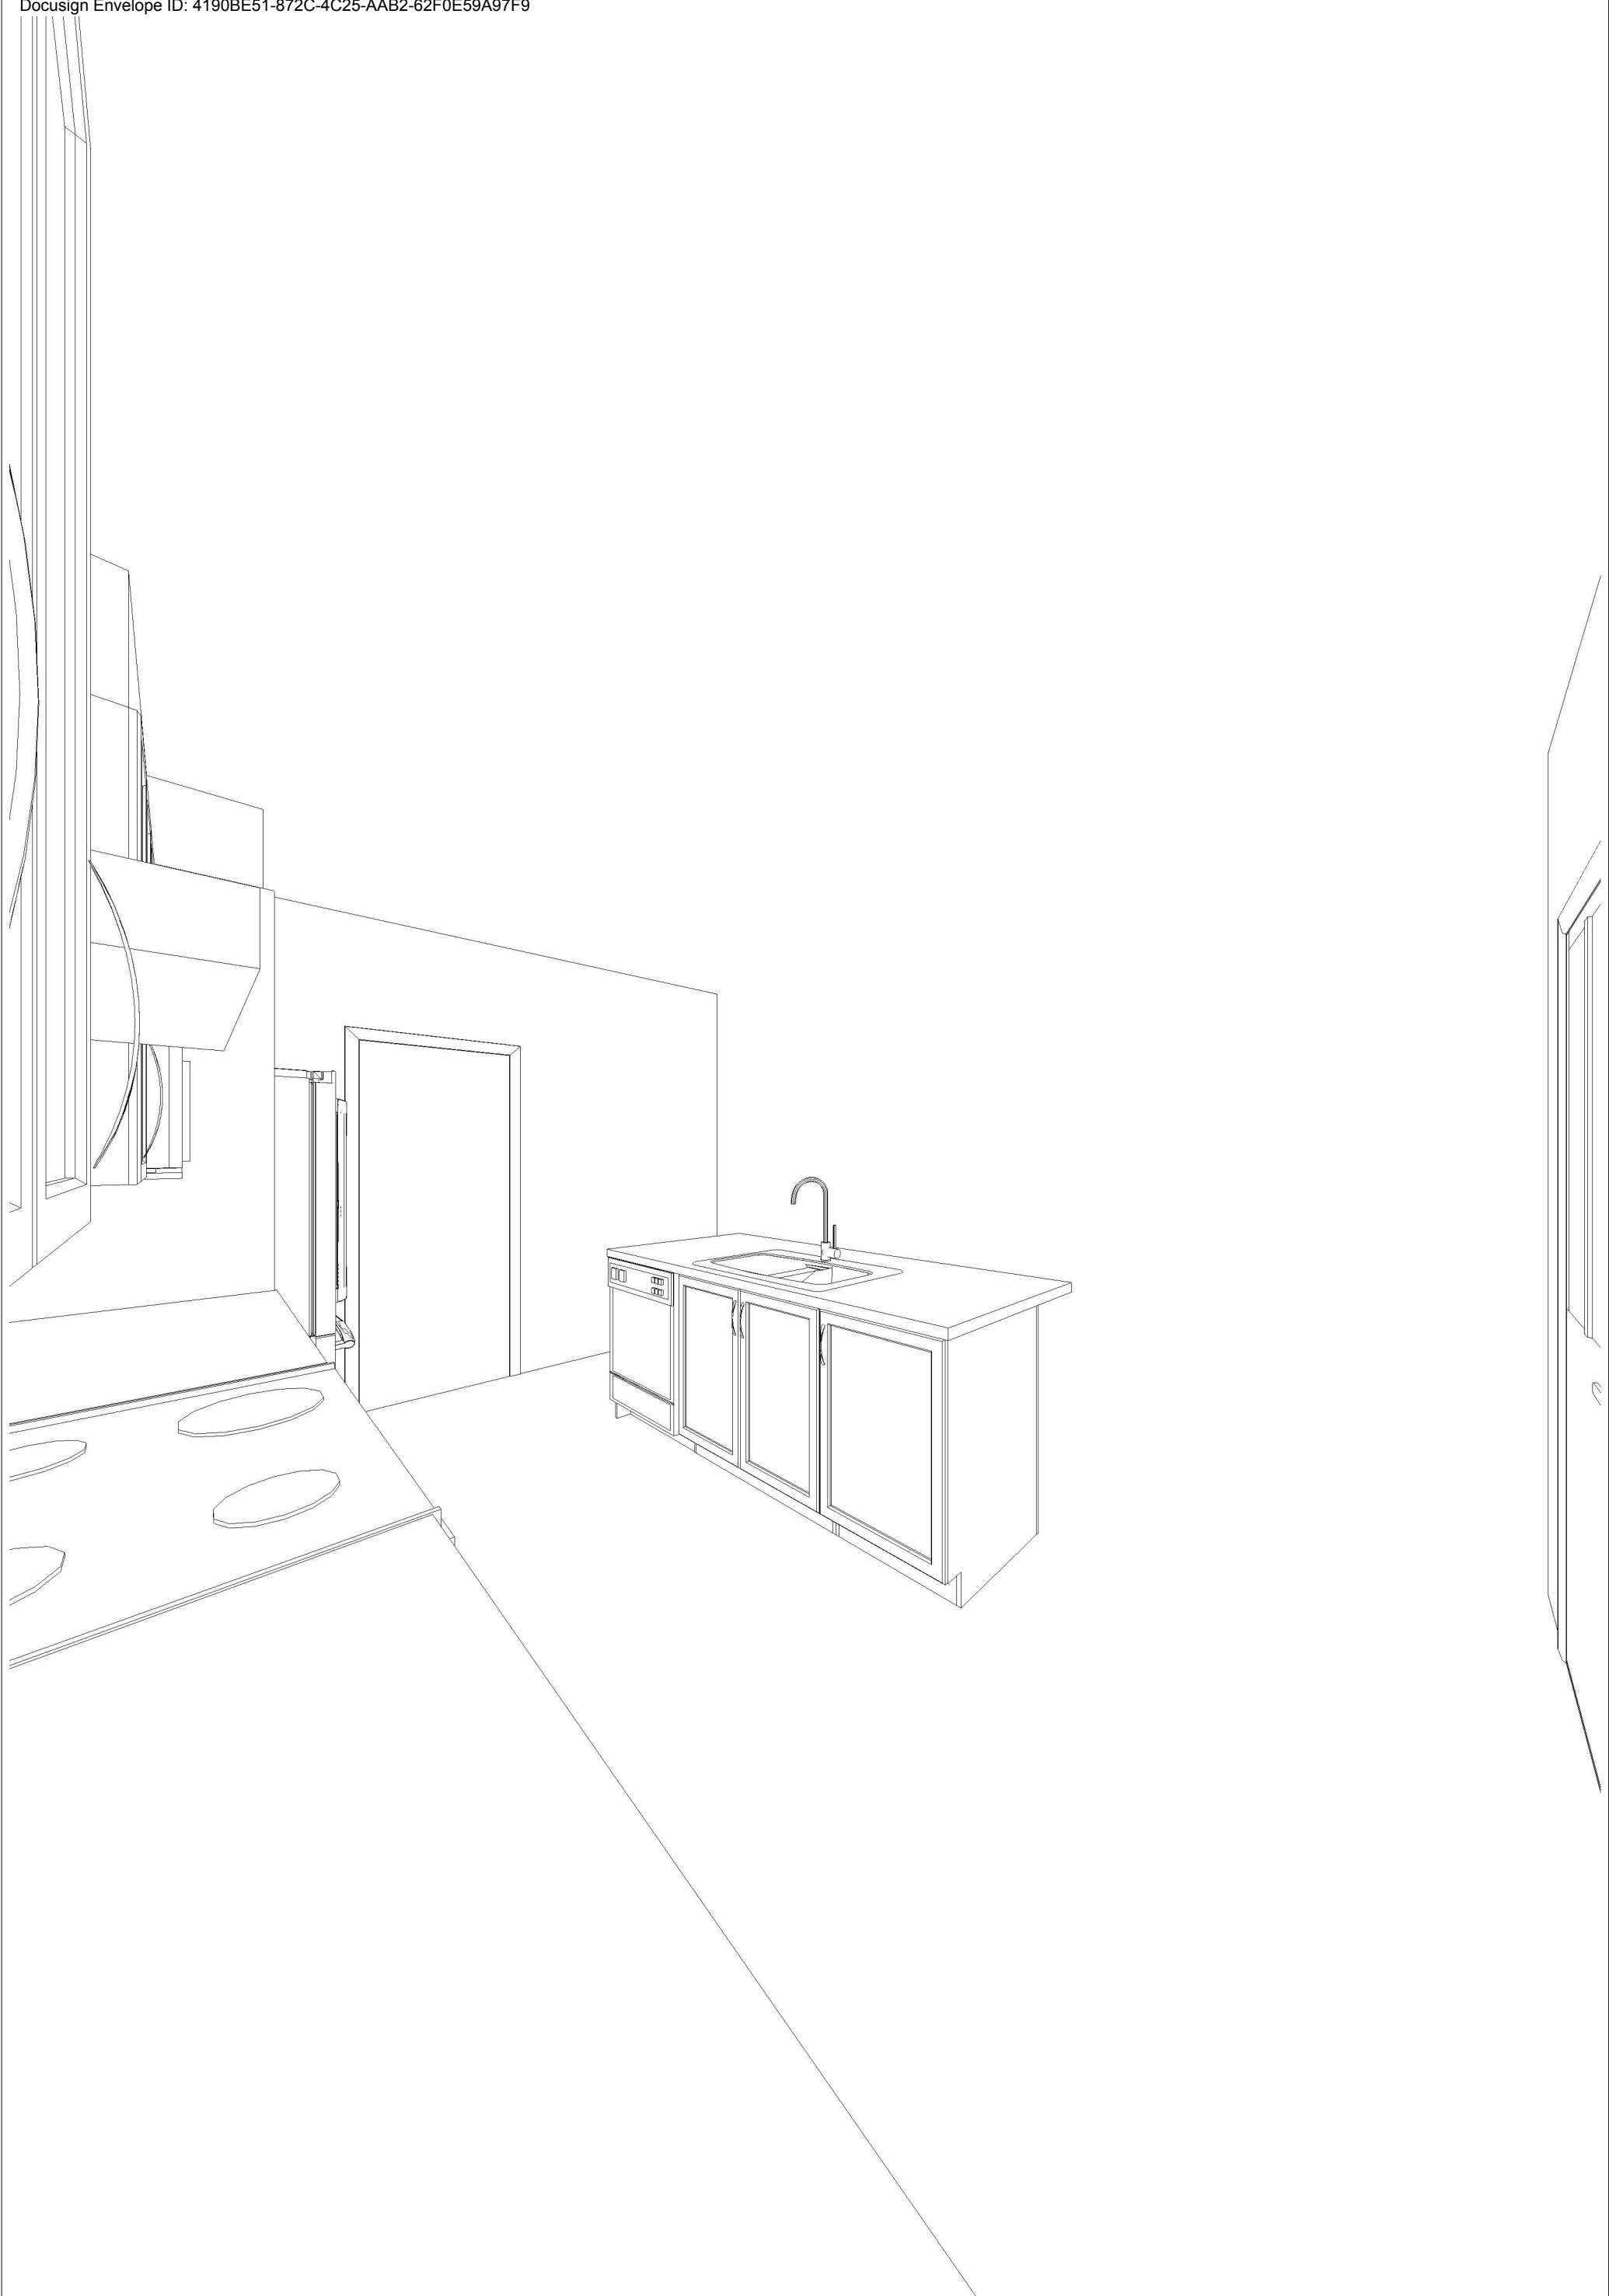

PW2 LOT 355

Note: This drawing is an artistic interpretation of the general appearance of the design. It is not meant to be an exact rendition.



Designed: 8/16/2024  
Printed: 8/16/2024

DS  
KN



PW2 LOT 355

Note: This drawing is an artistic interpretation of the general appearance of the design. It is not meant to be an exact rendition.



Designed: 8/16/2024  
Printed: 8/16/2024





PW2 LOT 355



DCR PHOENIX HOMES


LOT # 355

SITE - PATHWAYS PHASE 2


MODEL - WILLOW (RIGHT)

VANITIES


AUG. 16/24

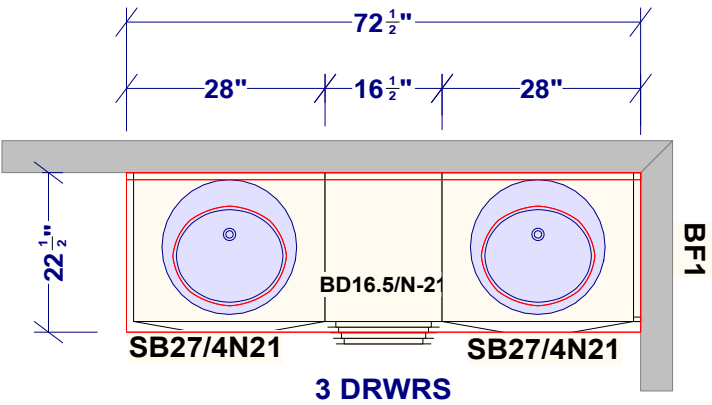

MAIN BATH

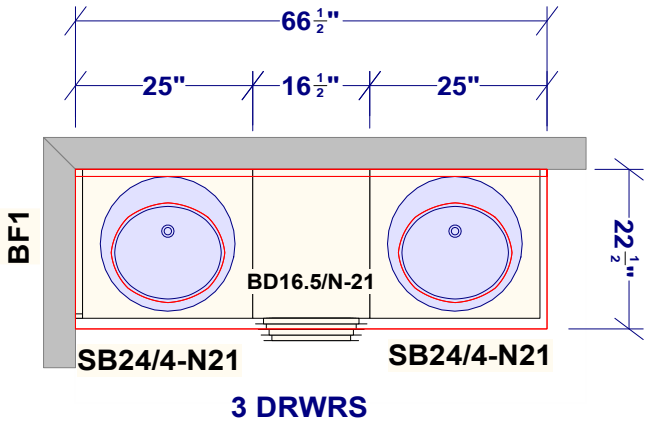


PRIMARY ENSUITE

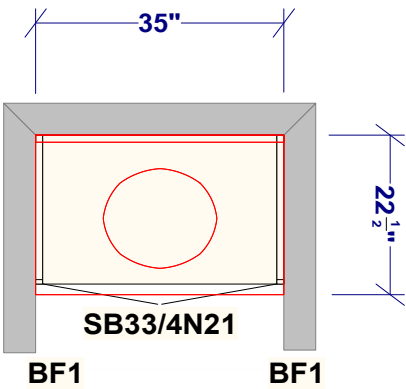

POWDER ROOM

KITCHEN HEIGHT CABINETS

|   |  |  |   |              |           |
|---|--|--|---|--------------|-----------|
| All dimensions _size designations given are subject to verification on job site and adjustment to fit job conditions. |  | This is an original design and must not be released or copied unless applicable fee has been paid or job order placed. | Designed: 8/16/2024<br>Printed: 8/16/2024 |              |           |
|   |  |  | <div><div>DS</div><div>KN</div></div>     |              |           |
| DCR - Willow (RIGHT) VANITIES - Aug 16 2024   |  |  | All                                       | Drawing #: 1 | No Scale. |

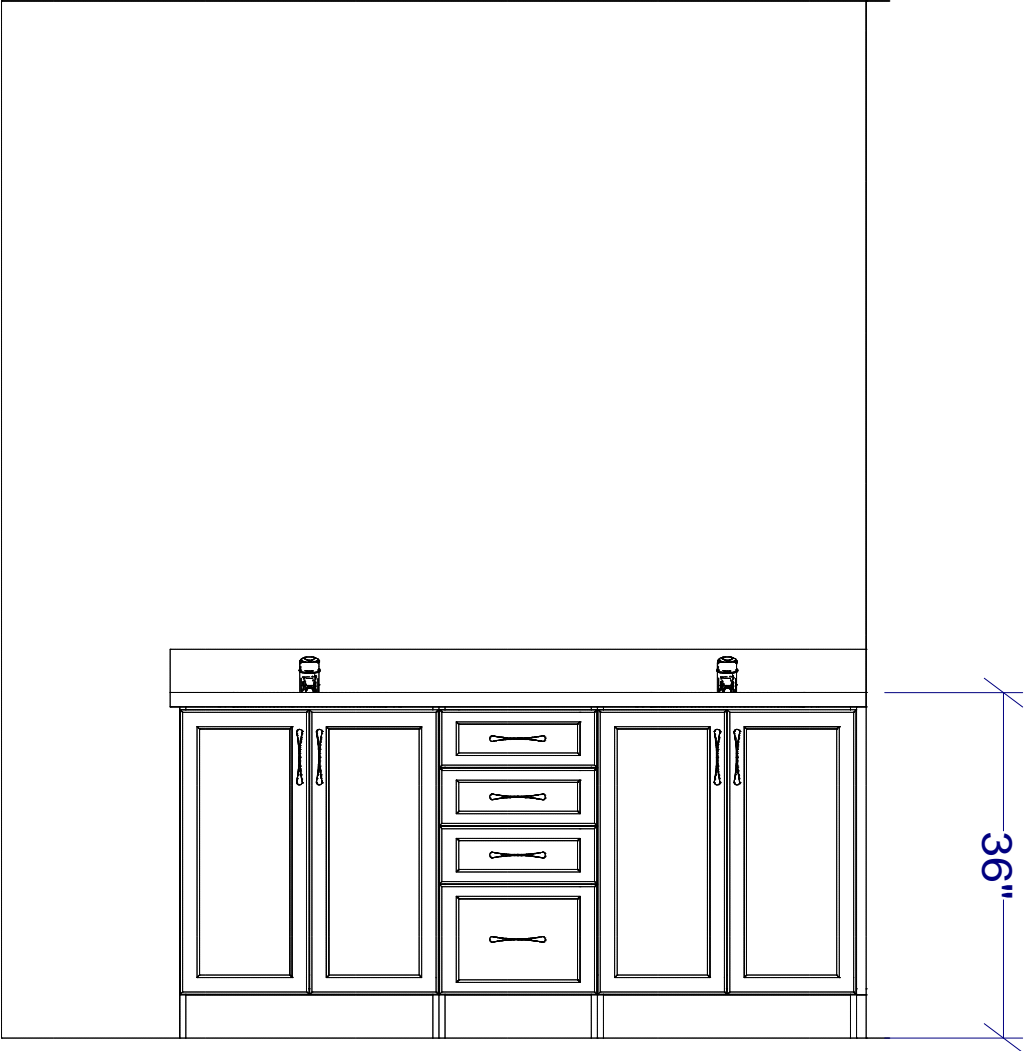

KITCHEN HEIGHT CABINETS

MAIN BATH - ELEVATION

PW2 LOT 355


All dimensions \_size designations given are subject to verification on job site and adjustment to fit job conditions.



This is an original design and must not be released or copied unless applicable fee has been paid or job order placed.

Designed: 8/16/2024  
Printed: 8/16/2024

DS  
kN

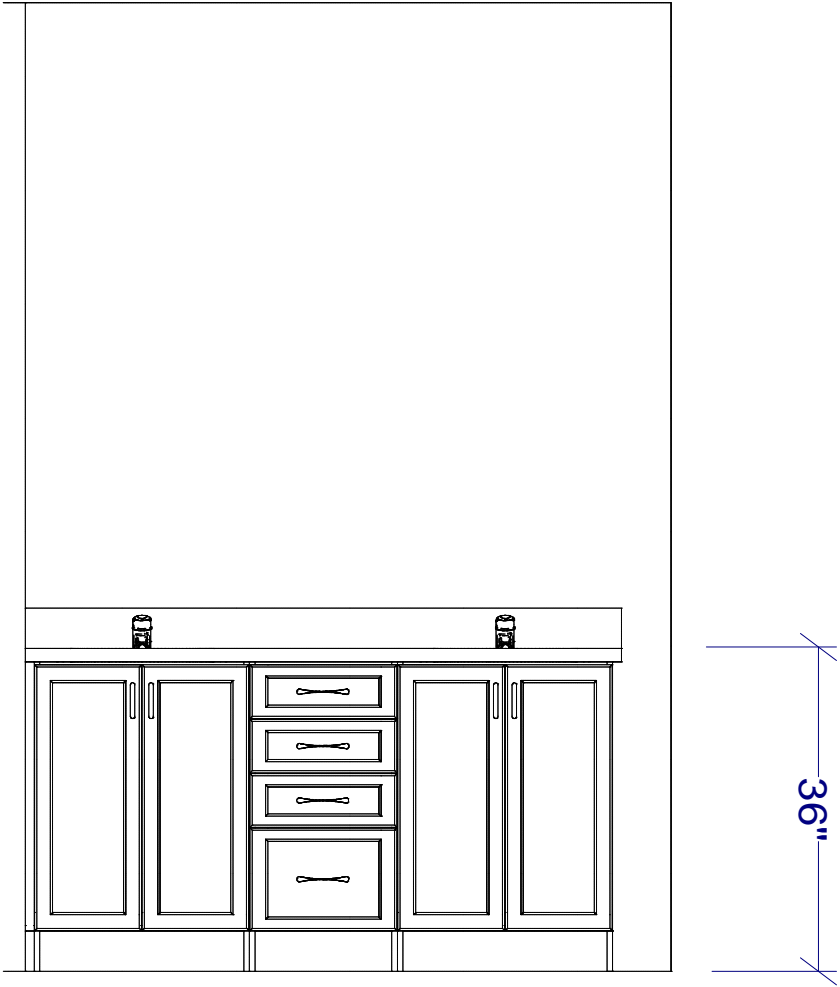

**KITCHEN HEIGHT CABINETS**  
**PRIMARY ENSUITE - ELEVATION**

PW2 LOT 355


All dimensions \_size designations given are subject to verification on job site and adjustment to fit job conditions.



This is an original design and must not be released or copied unless applicable fee has been paid or job order placed.

Designed: 8/16/2024  
Printed: 8/16/2024

DS  
kN

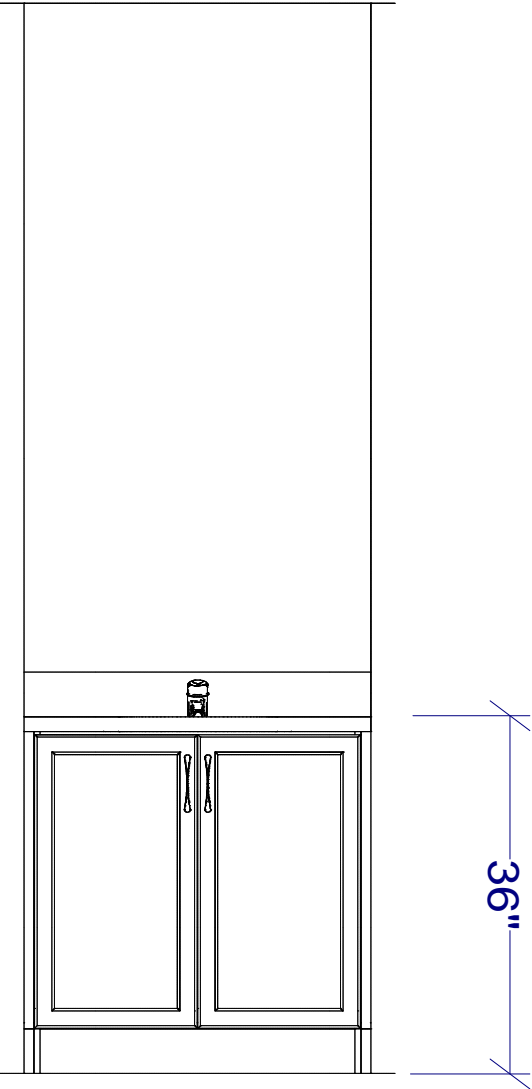


**KITCHEN HEIGHT CABINETS**


**POWDER ROOM - ELEVATION**

PW2 LOT 355


|   |   |  |   |                        |
|---|---|--|---|------------------------|
| All dimensions _size designations given are subject to verification on job site and adjustment to fit job conditions. |  | This is an original design and must not be released or copied unless applicable fee has been paid or job order placed. | Designed: 8/16/2024<br>Printed: 8/16/2024 |                        |
|   |   |  | <div><div>DS</div><div>LN</div></div>     |                        |
| DCR - Willow (RIGHT) VANITIES - Aug 16 2024   |   |  | El 1                                      | Drawing #: 1 No Scale. |

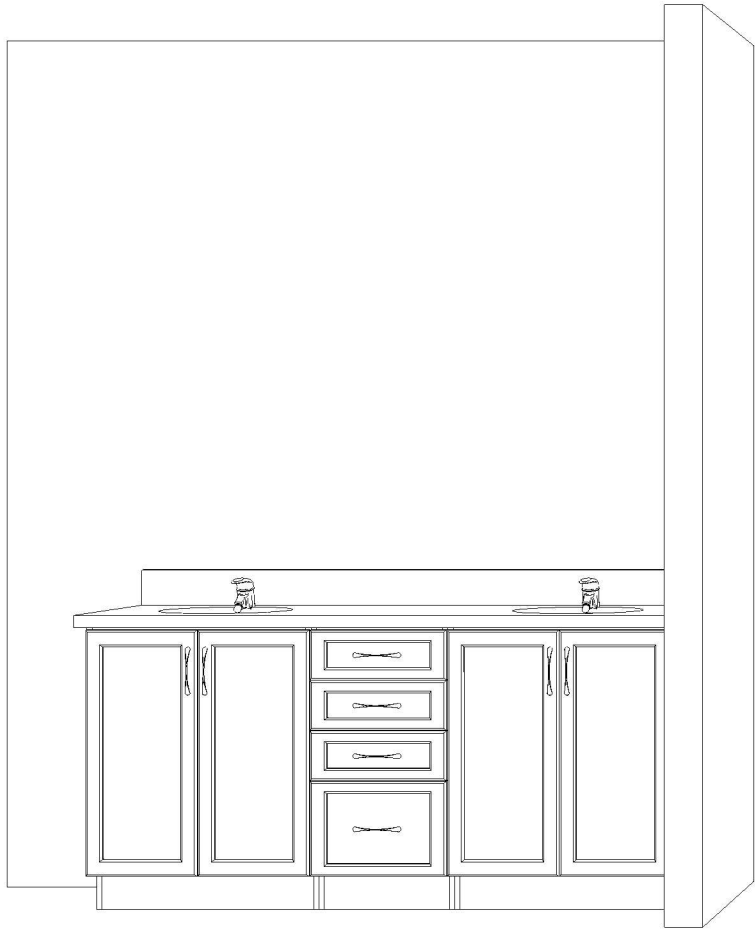

MAIN BATH

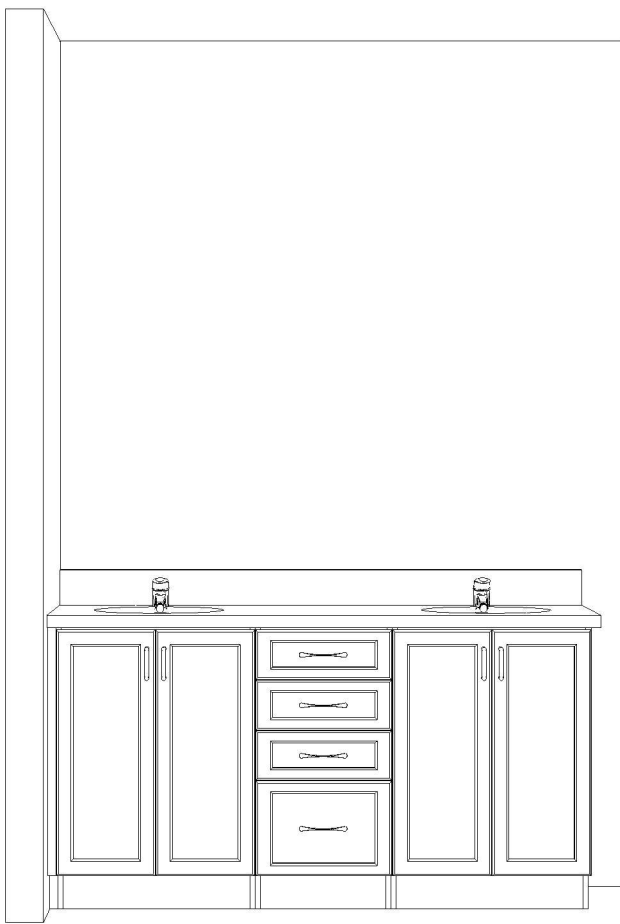

PRIMARY ENSUITE

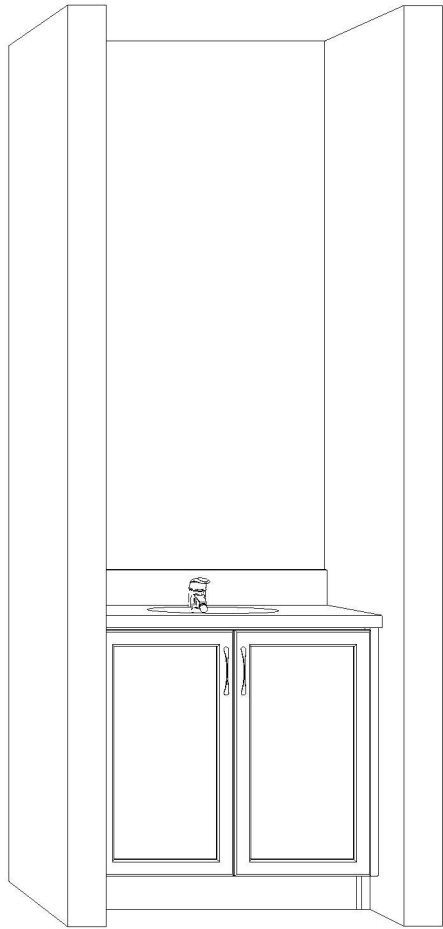

POWDER ROOM

PW2 LOT 355

Note: This drawing is an artistic interpretation of the general appearance of the design. It is not meant to be an exact rendition.



Designed: 8/16/2024  
Printed: 8/16/2024

DS

KN