

DCR PHOENIX HOMES

PATHWAYS 2 - LOT# 348

MODEL - MADISON (LEFT)


KITCHEN / VANITIES


MOUNTING HEIGHT - 96

42"H UPPERS

FILL TO CEILING + FLAT MOULD

NOV. 14/24

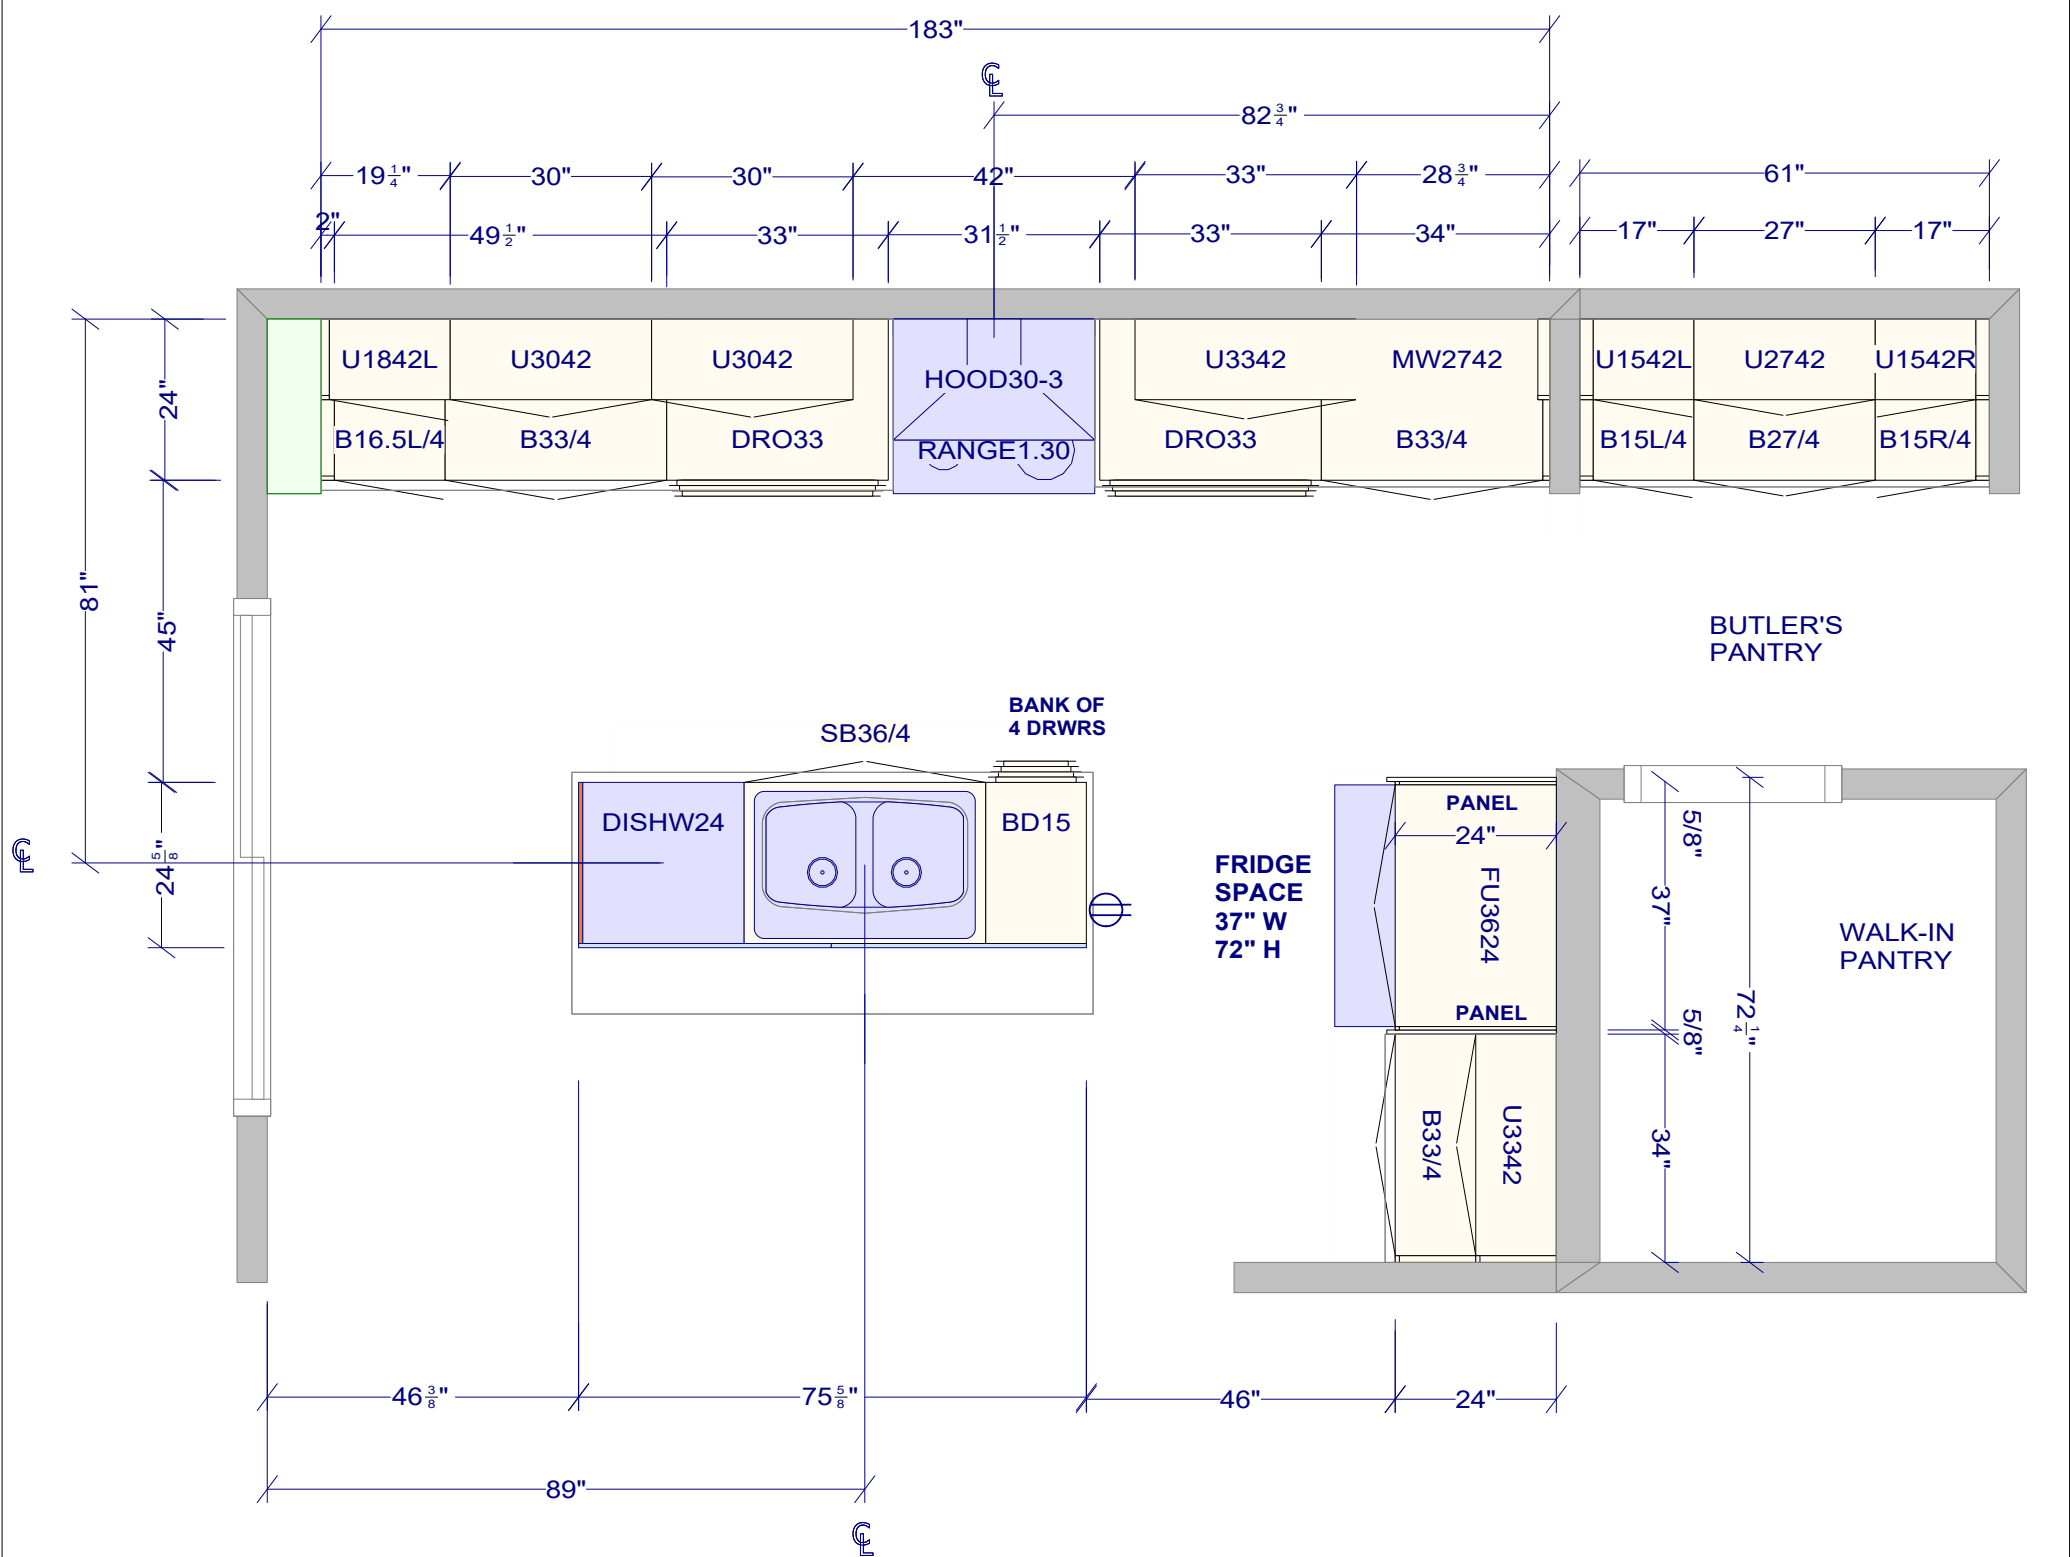

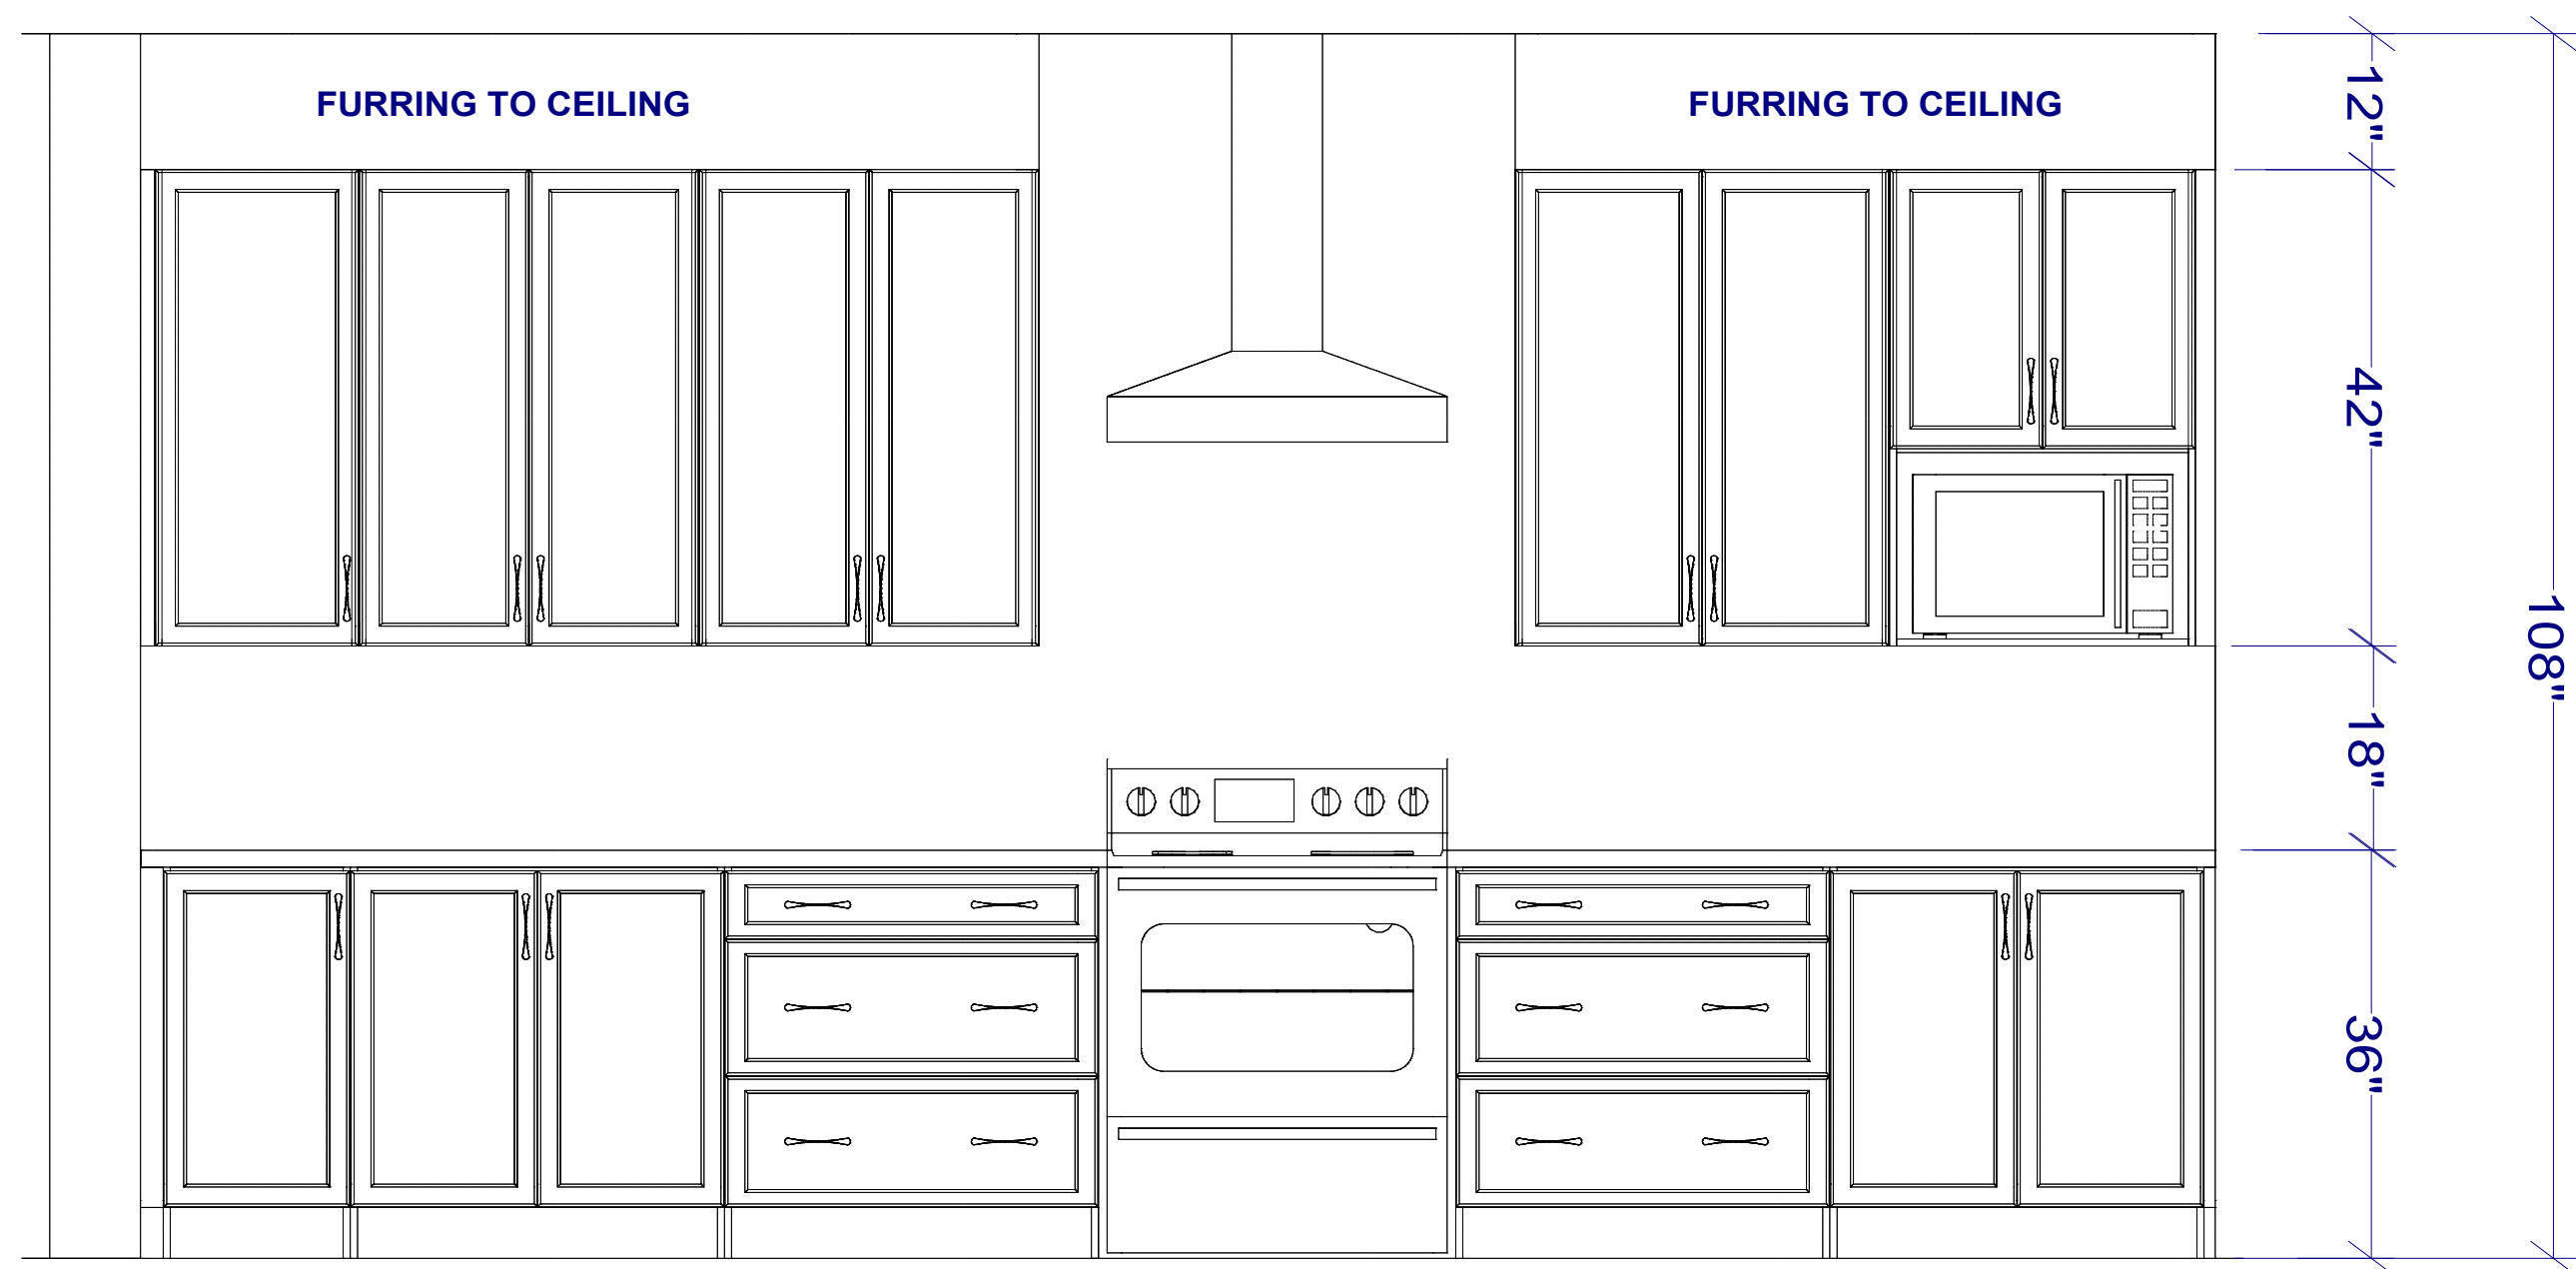


RANGE WALL ELEVATION

All dimensions _size designations given are subject to verification on job site and adjustment to fit job conditions.



This is an original design and must not be released or copied unless applicable fee has been paid or job order placed.

Designed: 12/1/2023
Printed: 11/15/2024

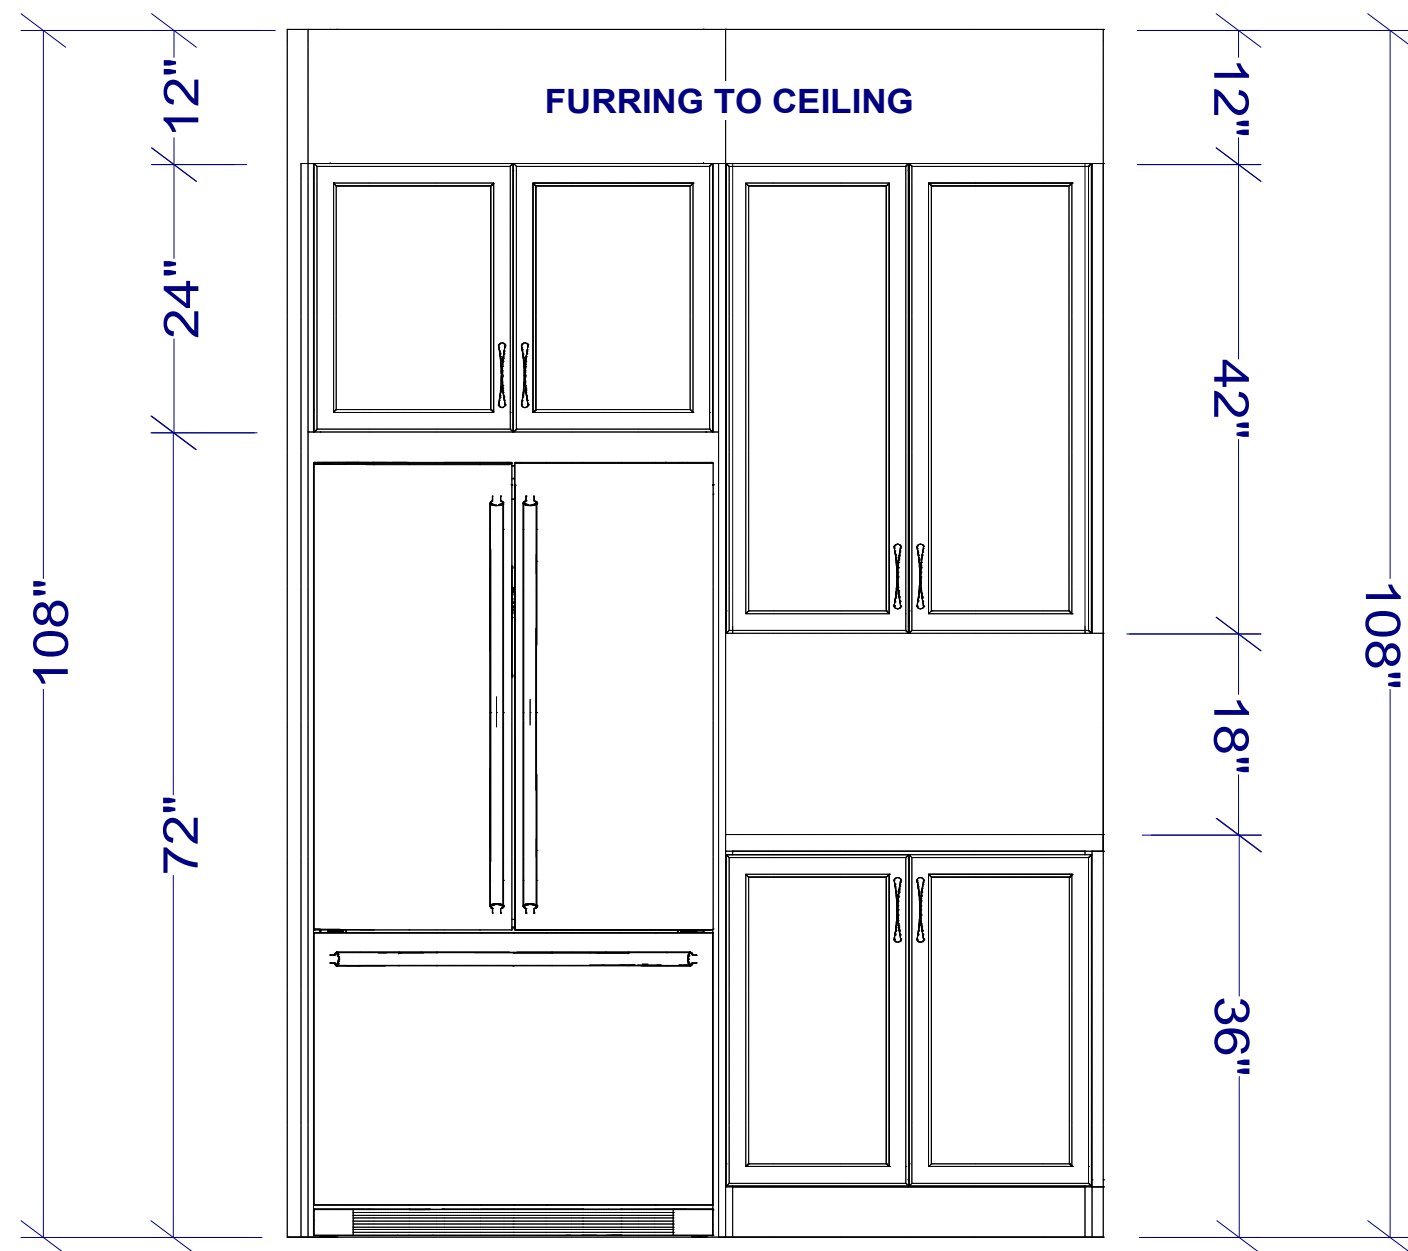


FRIDGE WALL ELEVATION

All dimensions _size designations given are subject to verification on job site and adjustment to fit job conditions.




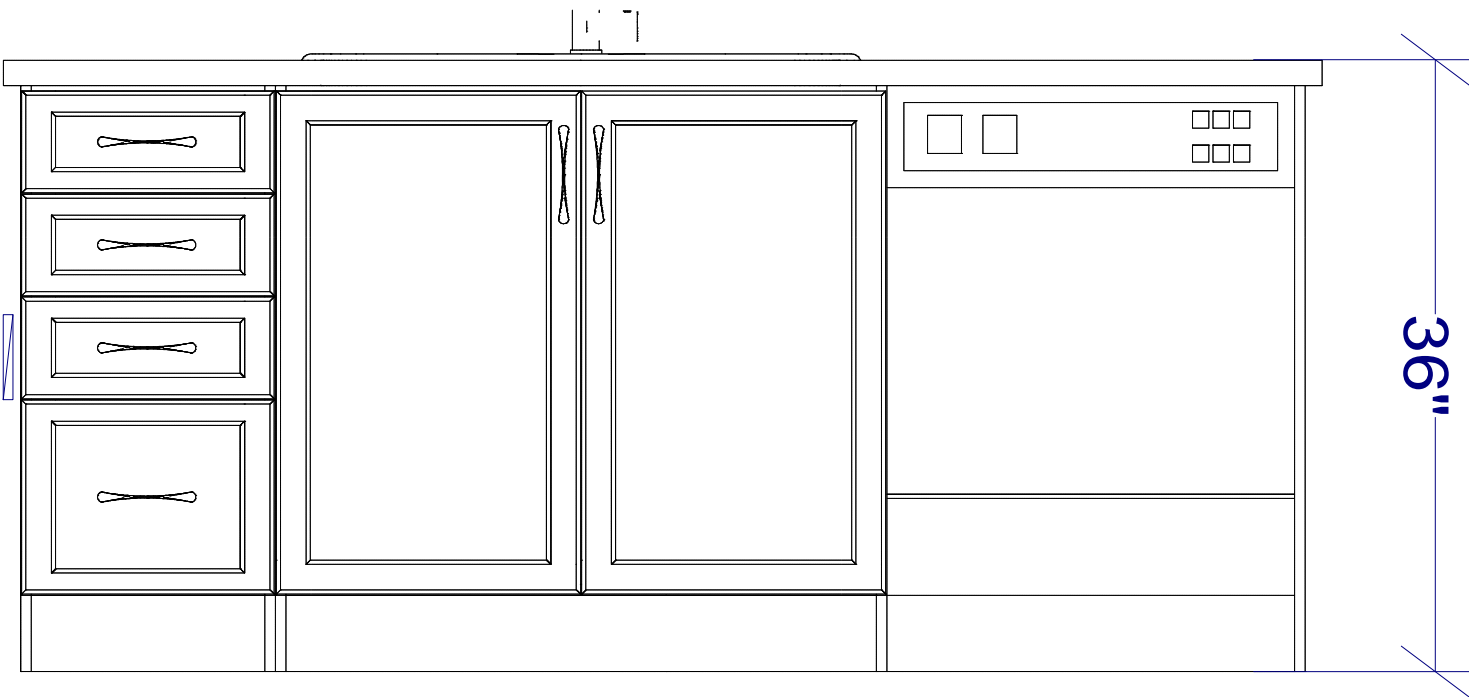
This is an original design and must not be released or copied unless applicable fee has been paid or job order placed.

Designed: 12/1/2023
Printed: 11/15/2024

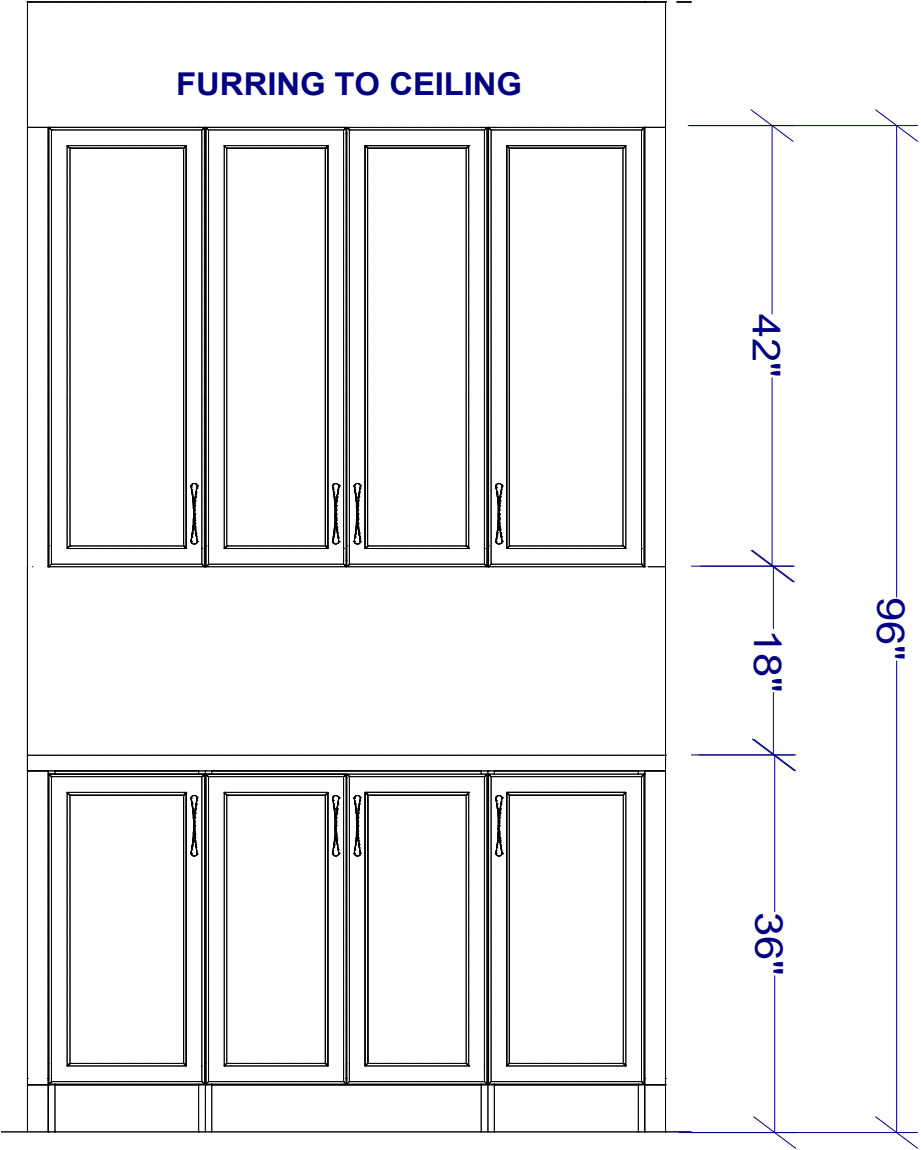

BUTLER PANTRY ELEVATION

All dimensions _size designations given are subject to verification on job site and adjustment to fit job conditions.		This is an original design and must not be released or copied unless applicable fee has been paid or job order placed.	Designed: 12/1/2023 Printed: 11/15/2024	



ELEVATION - ISLAND

All dimensions _size designations given are subject to verification on job site and adjustment to fit job conditions.		This is an original design and must not be released or copied unless applicable fee has been paid or job order placed.	Designed: 12/1/2023 Printed: 11/15/2024	