

DCR PHOENIX HOMES

LOT # 347

SITE - PATHWAYS PHASE 2

MODEL - BELFAST (GARAGE RIGHT)


KITCHEN

MOUNTING HEIGHT - 96


42"H UPPERS

FILL TO CEILING + FLAT MOULD

NOV. 13/24

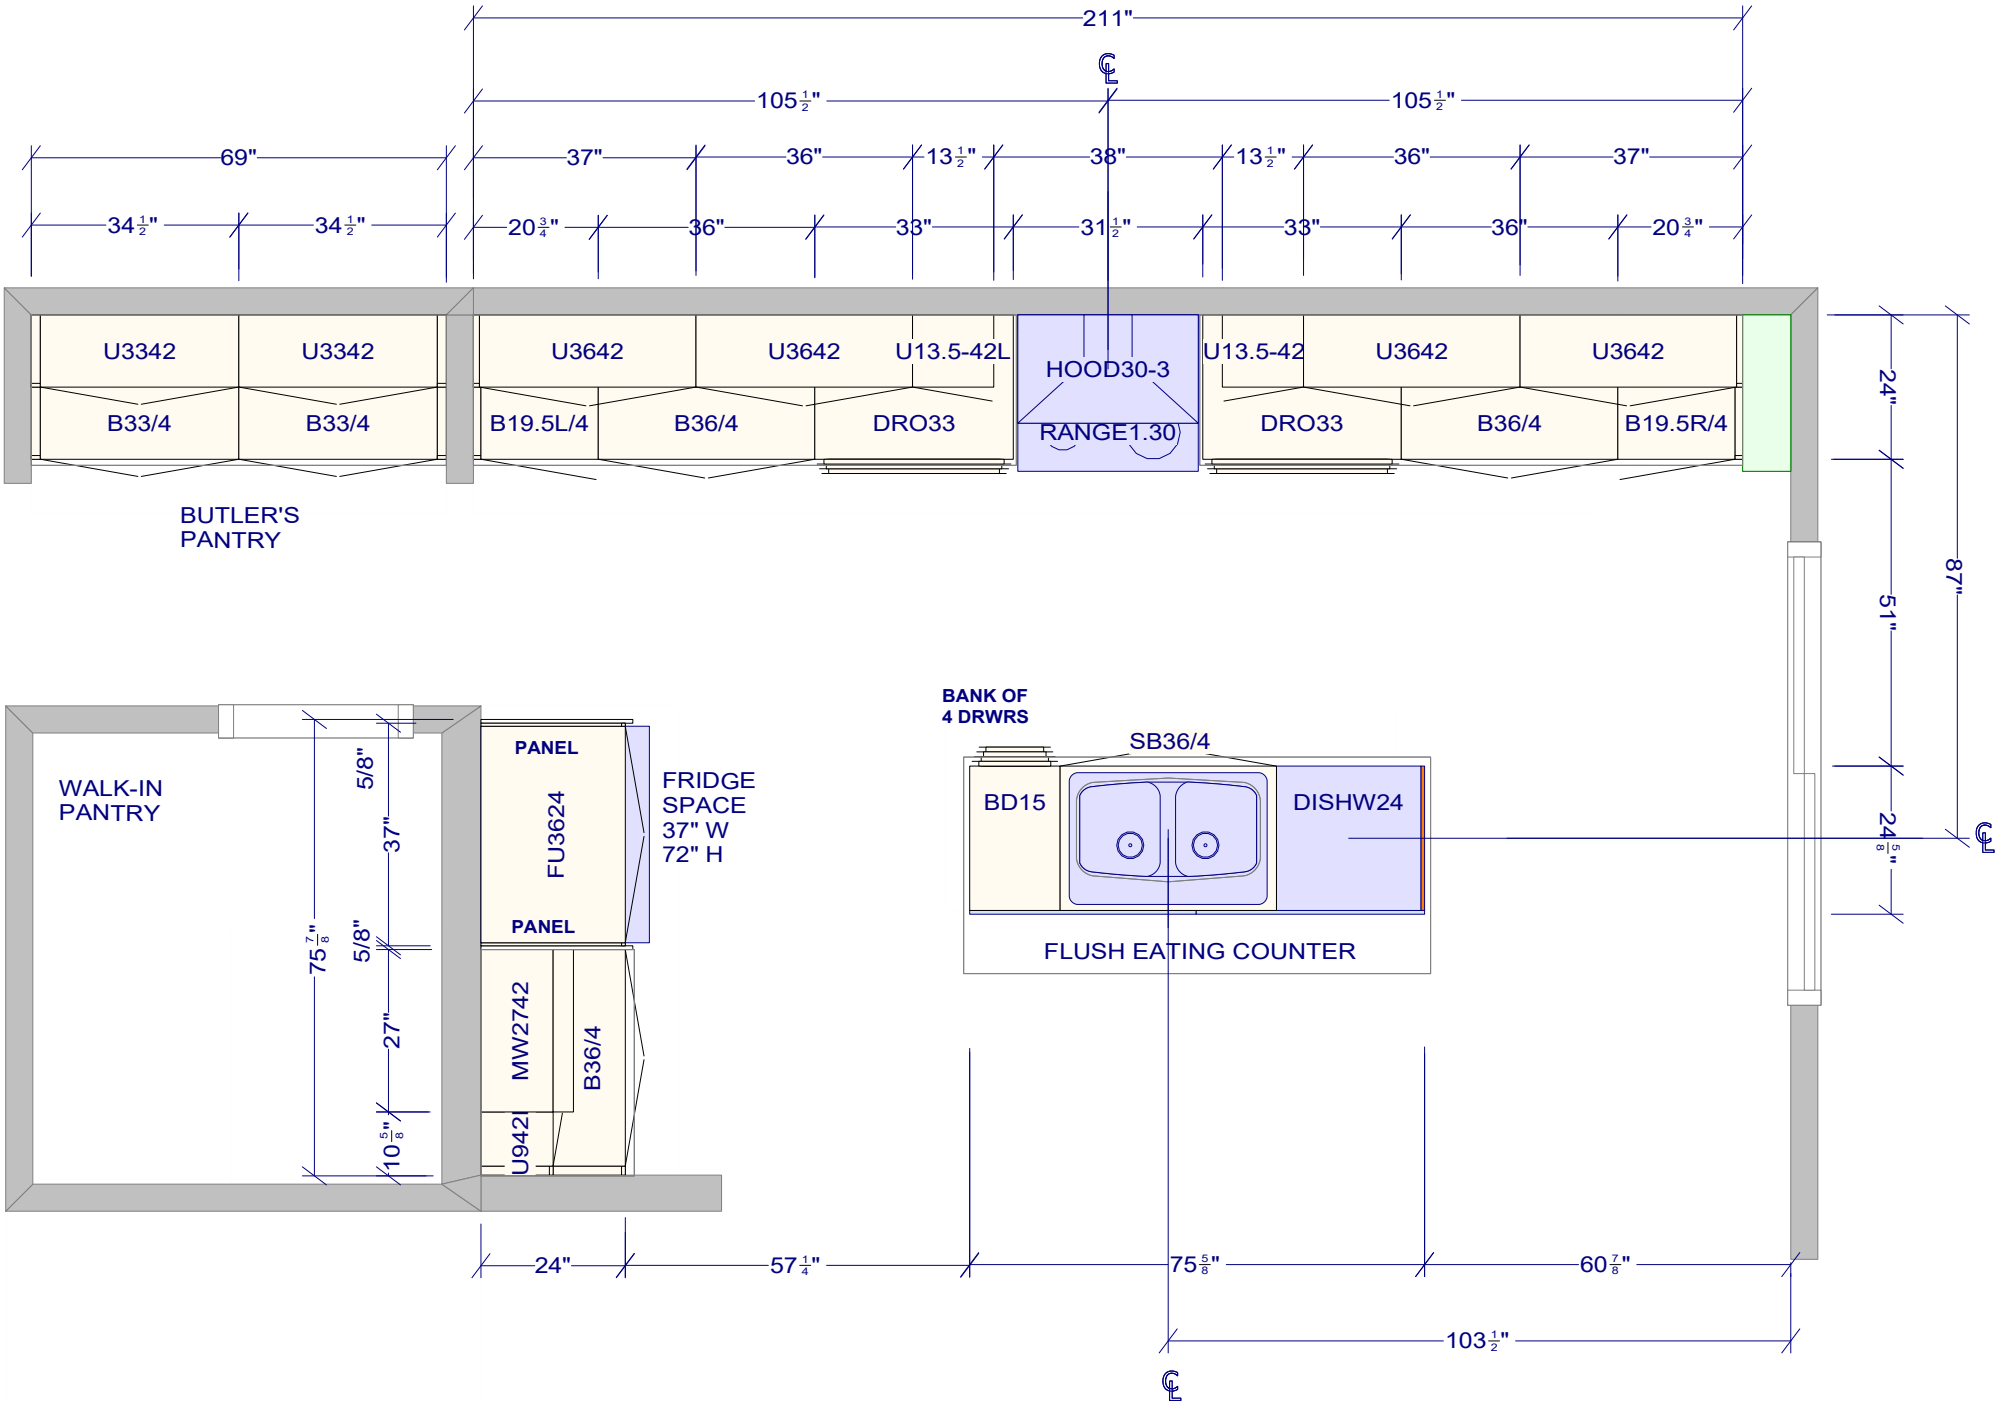

All dimensions _size designations given are subject to verification on job site and adjustment to fit job conditions.		This is an original design and must not be released or copied unless applicable fee has been paid or job order placed.	Designed: 10/31/2024 Printed: 11/15/2024	
PW2-347 - KITCHEN BELFASE RIGHT (Kim)		All	Drawing #: 1	No Scale.

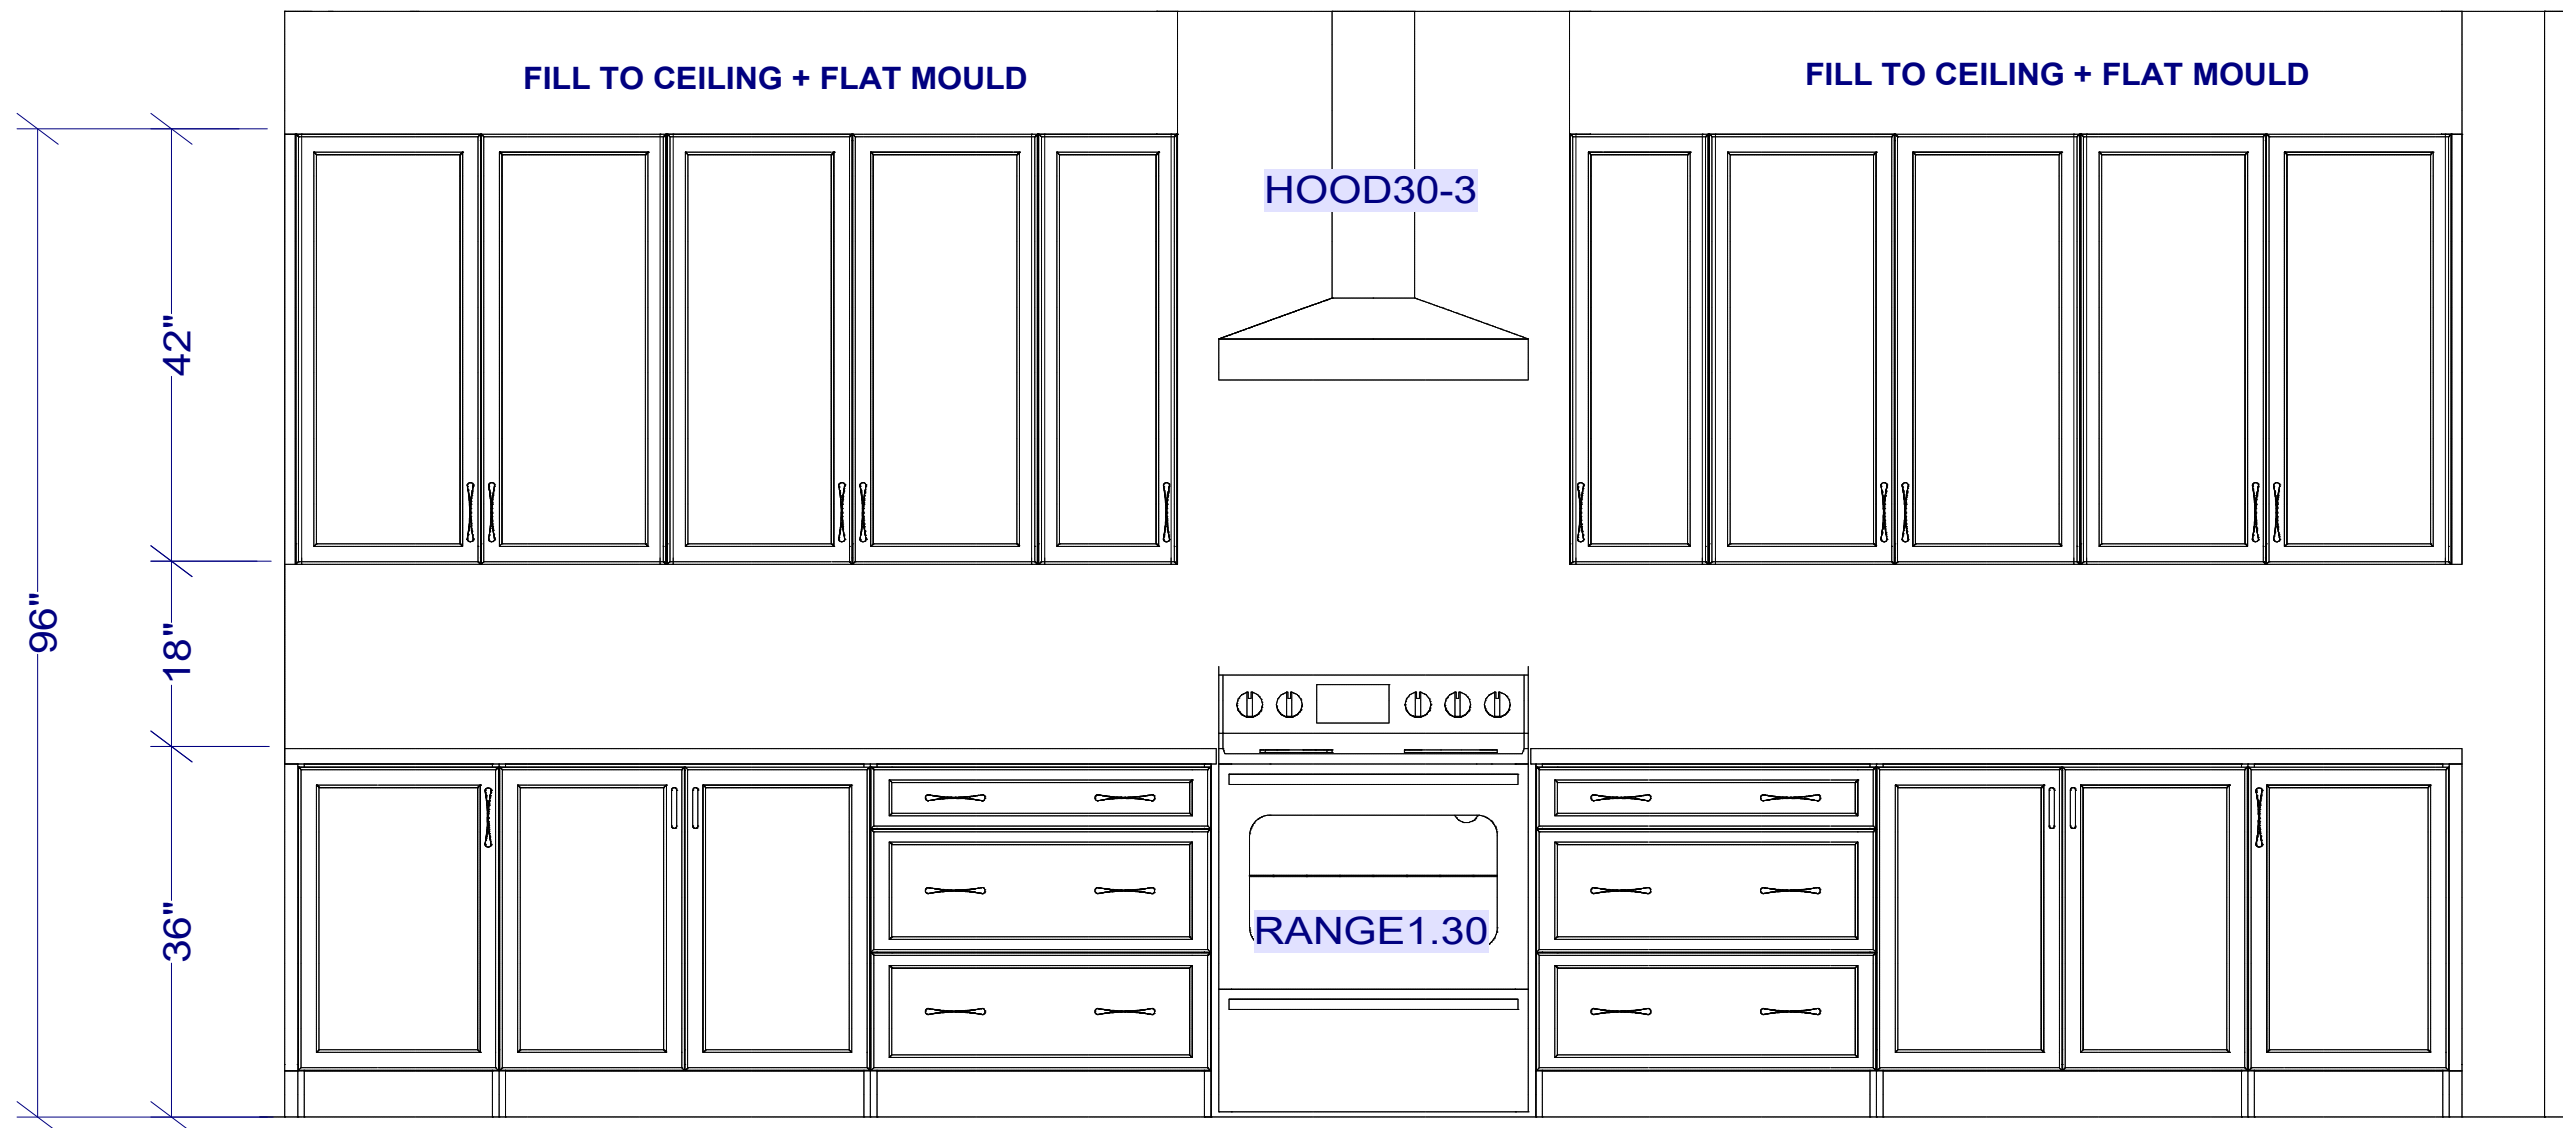


ELEVATION - RANGE WALL

All dimensions _size designations given are subject to verification on job site and adjustment to fit job conditions.



This is an original design and must not be released or copied unless applicable fee has been paid or job order placed.

Designed: 10/31/2024
Printed: 11/14/2024

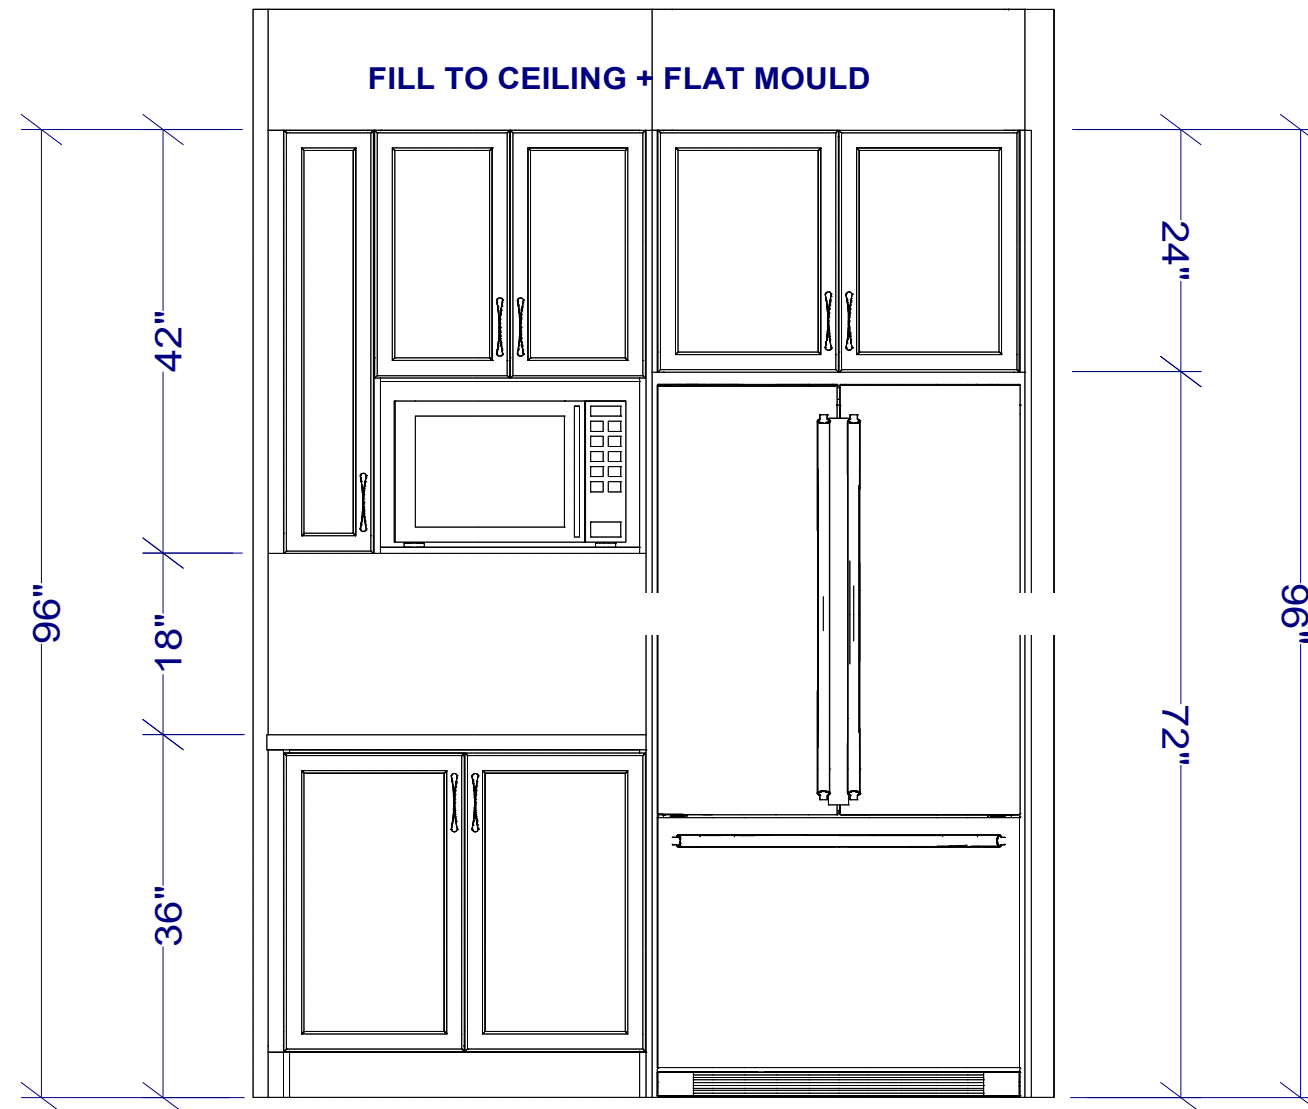


ELEVATION - FRIDGE WALL

All dimensions _size designations given are subject to verification on job site and adjustment to fit job conditions.




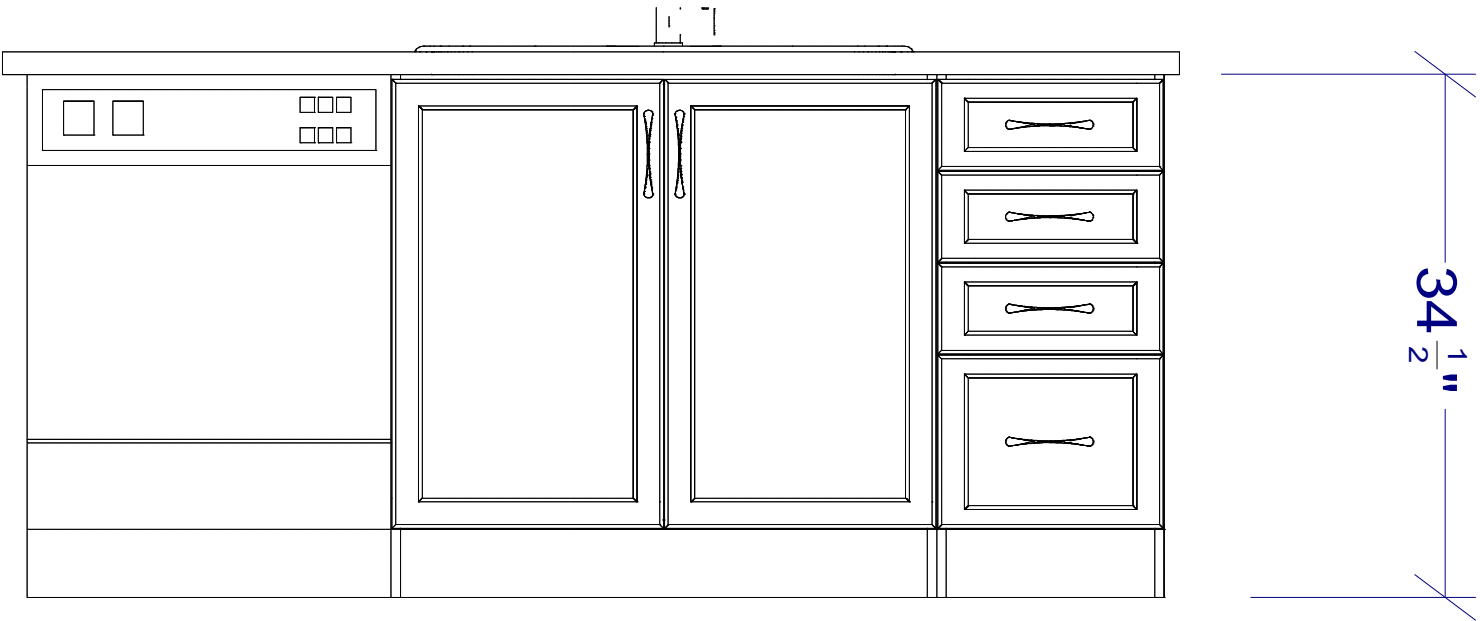
This is an original design and must not be released or copied unless applicable fee has been paid or job order placed.

Designed: 10/31/2024
Printed: 11/13/2024

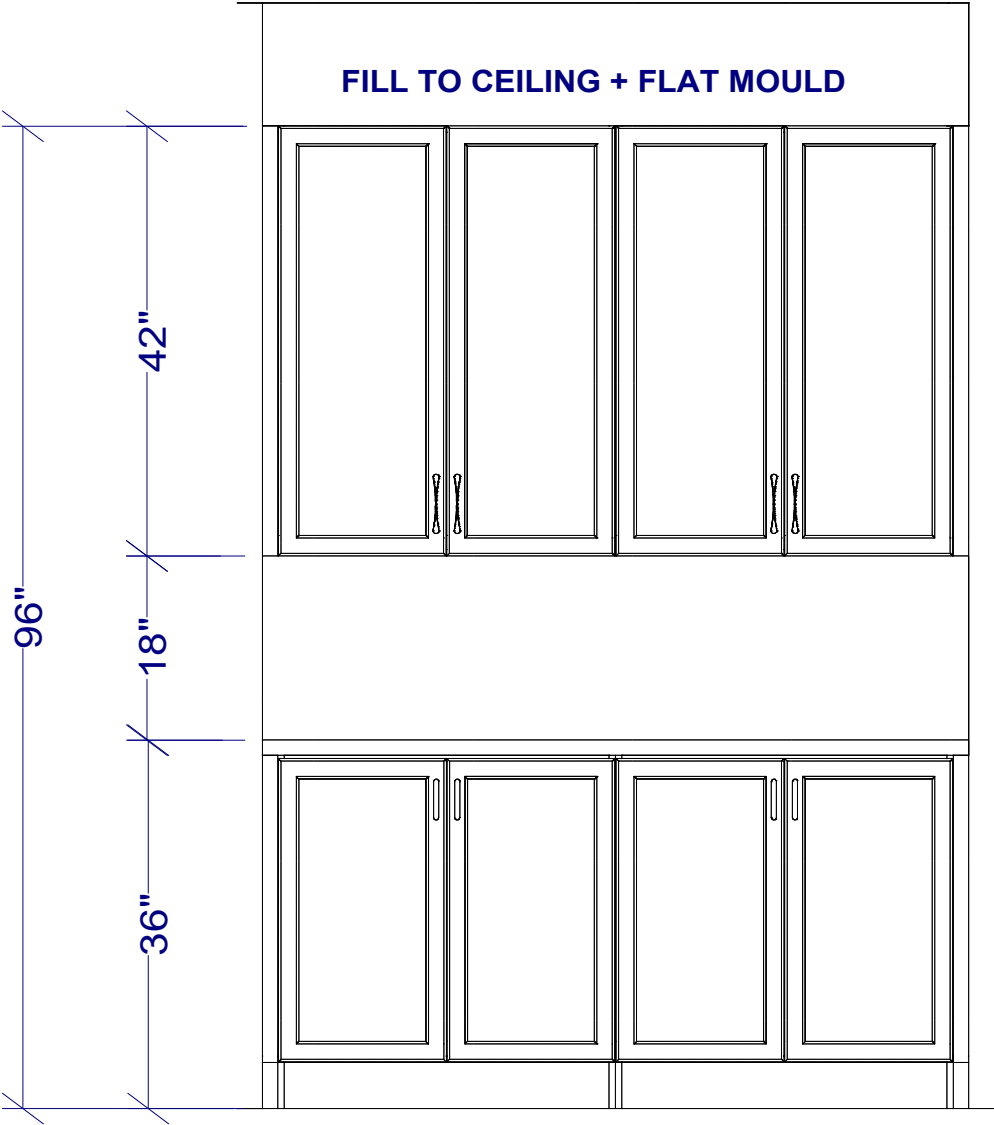


ELEVATION - BUTLER PANTRY

All dimensions _size designations given are subject to verification on job site and adjustment to fit job conditions.		This is an original design and must not be released or copied unless applicable fee has been paid or job order placed.	Designed: 10/31/2024 Printed: 11/13/2024	
PW2-347 - KITCHEN BELFASE RIGHT (Kim)		El 3	Drawing #: 1	No Scale.



ELEVATION - ISLAND

All dimensions _size designations given are subject to verification on job site and adjustment to fit job conditions.		This is an original design and must not be released or copied unless applicable fee has been paid or job order placed.	Designed: 10/31/2024 Printed: 11/15/2024	
PW2-347 - KITCHEN BELFASE RIGHT (Kim)			El 5	Drawing #: 1 No Scale.

DCR PHOENIX HOMES

LOT # 347

SITE - PATHWAYS PHASE 2

MODEL - BELFAST (GARAGE RIGHT)

CABNETS-

HARDWARE -


STANDARD WHITE INTERIOR

STANDARD METAL DRAWER BOX

3 PCS - 5/8" KICK - FIN. BOTH ENDS


4 PCS - FLAT MOULD

OCT. 31/24

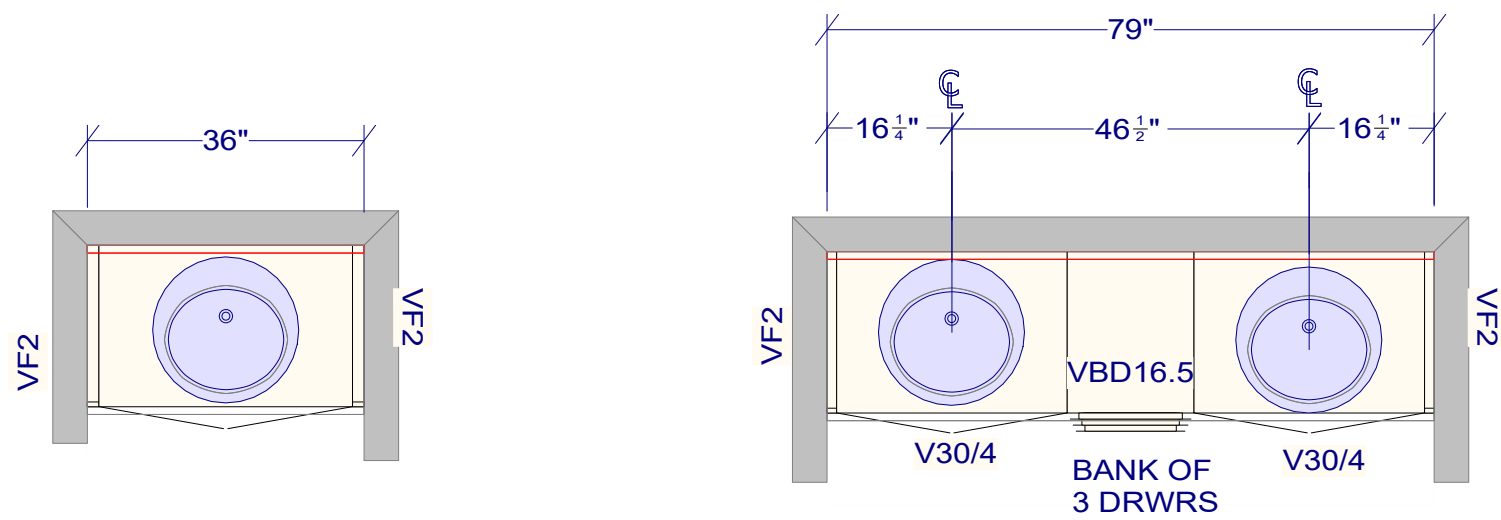


POWDER ROOM


MAIN BATH

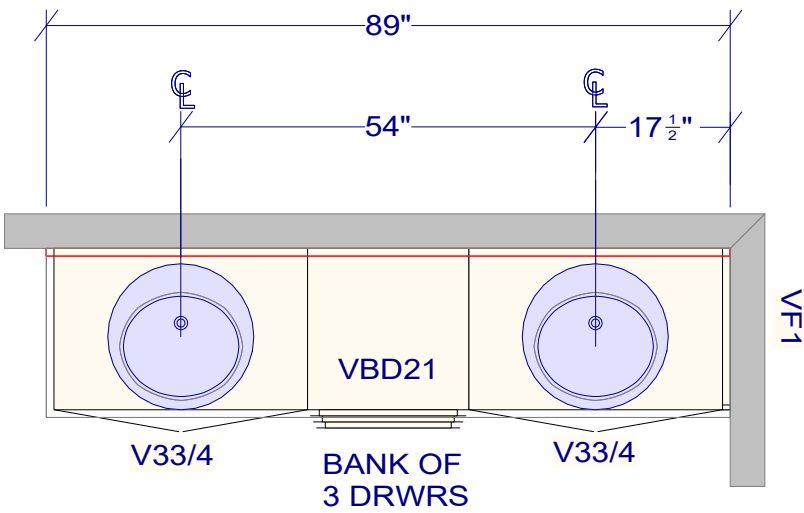


PRIMARY ENSUITE

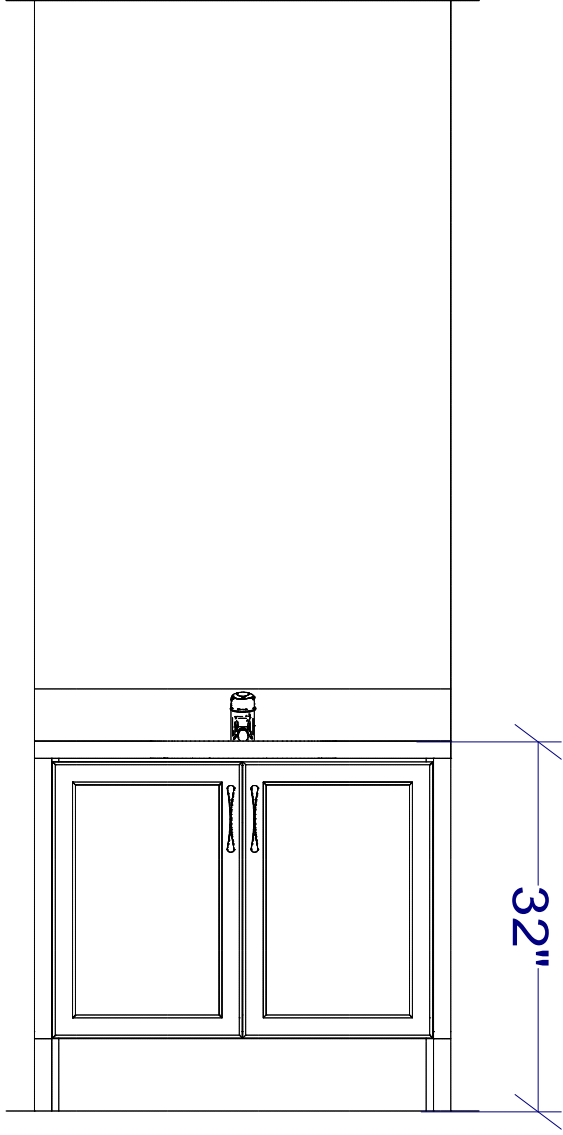


POWDER ROOM VANITY

All dimensions _size designations given are subject to verification on job site and adjustment to fit job conditions.		This is an original design and must not be released or copied unless applicable fee has been paid or job order placed.	Designed: 4/20/2024 Printed: 11/13/2024	

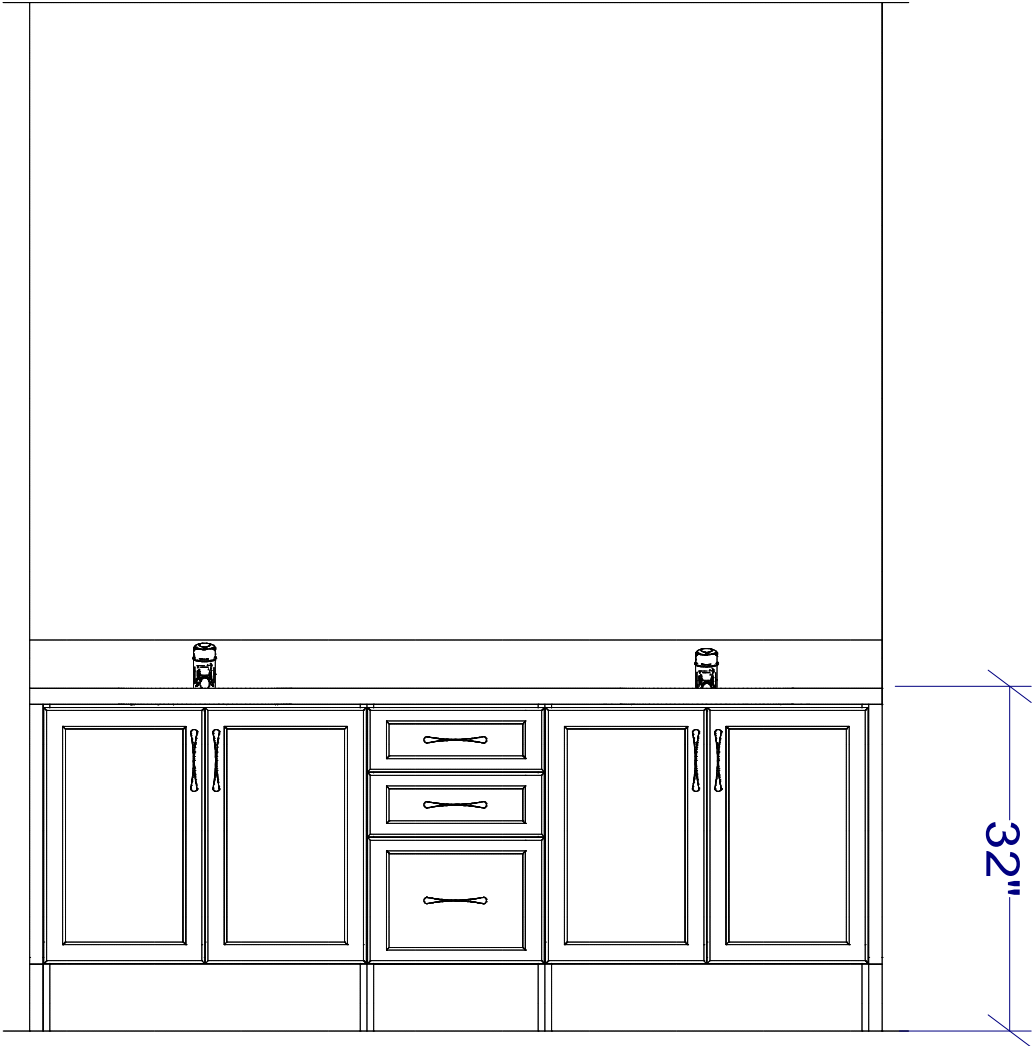


MAIN BATH VANITY

All dimensions _size designations given are subject to verification on job site and adjustment to fit job conditions.		This is an original design and must not be released or copied unless applicable fee has been paid or job order placed.	Designed: 4/20/2024 Printed: 11/13/2024	

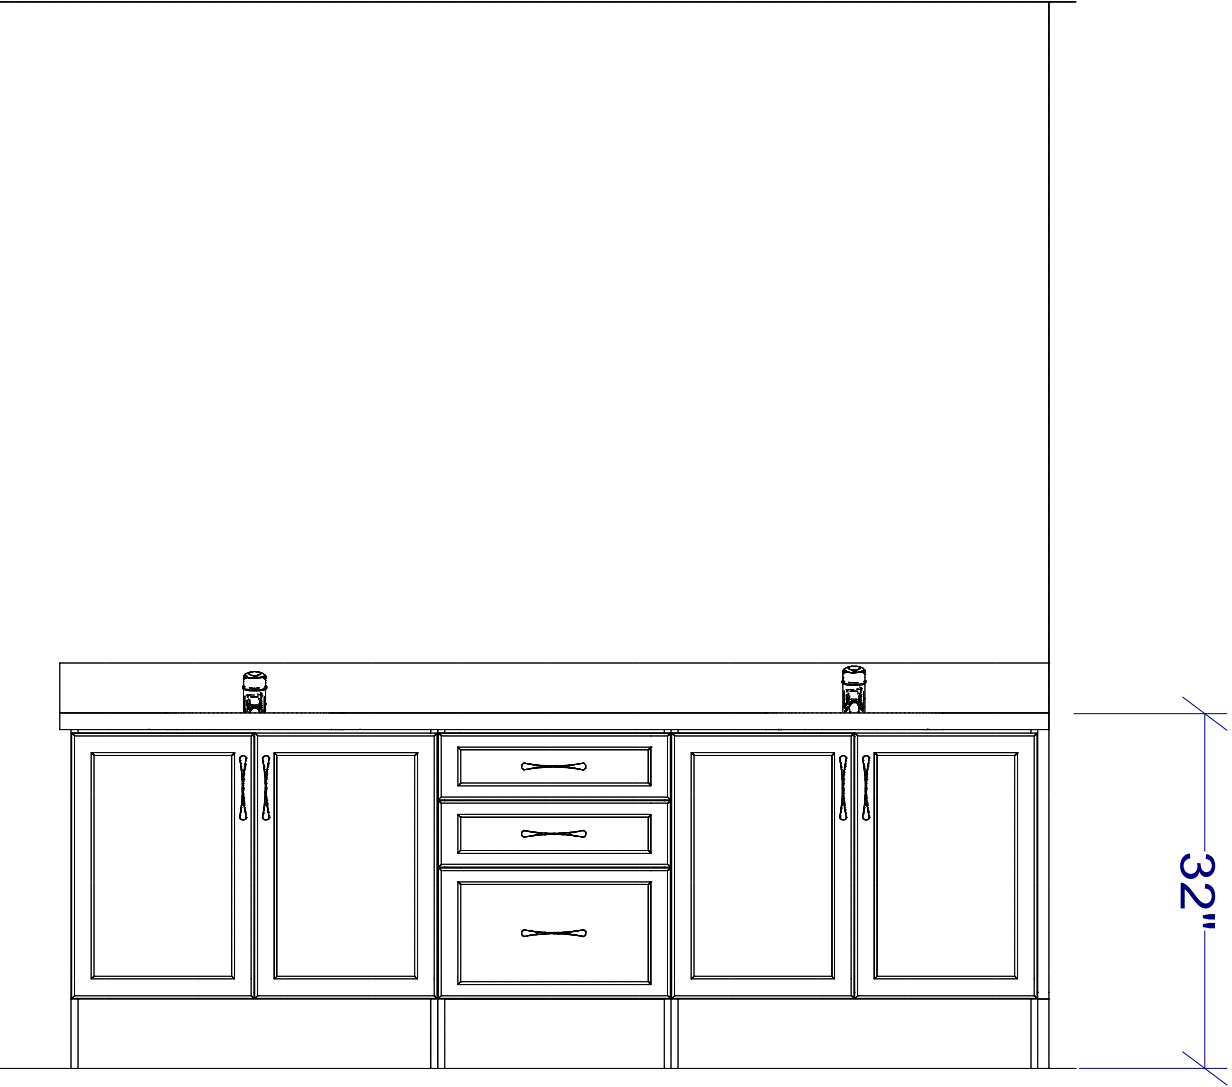

PRIMARY ENSUITE VANITY

All dimensions _size designations given are subject to verification on job site and adjustment to fit job conditions.		This is an original design and must not be released or copied unless applicable fee has been paid or job order placed.	Designed: 4/20/2024 Printed: 11/13/2024	