
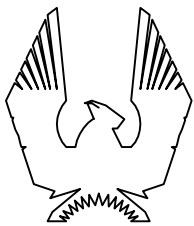


NOTE: UTILITIES/SERVICES/MAILBOXES/EASEMENT PLANS HAVE NOT BEEN FINALIZED – THIS PLAN SUBJECT TO FURTHER CHANGES.

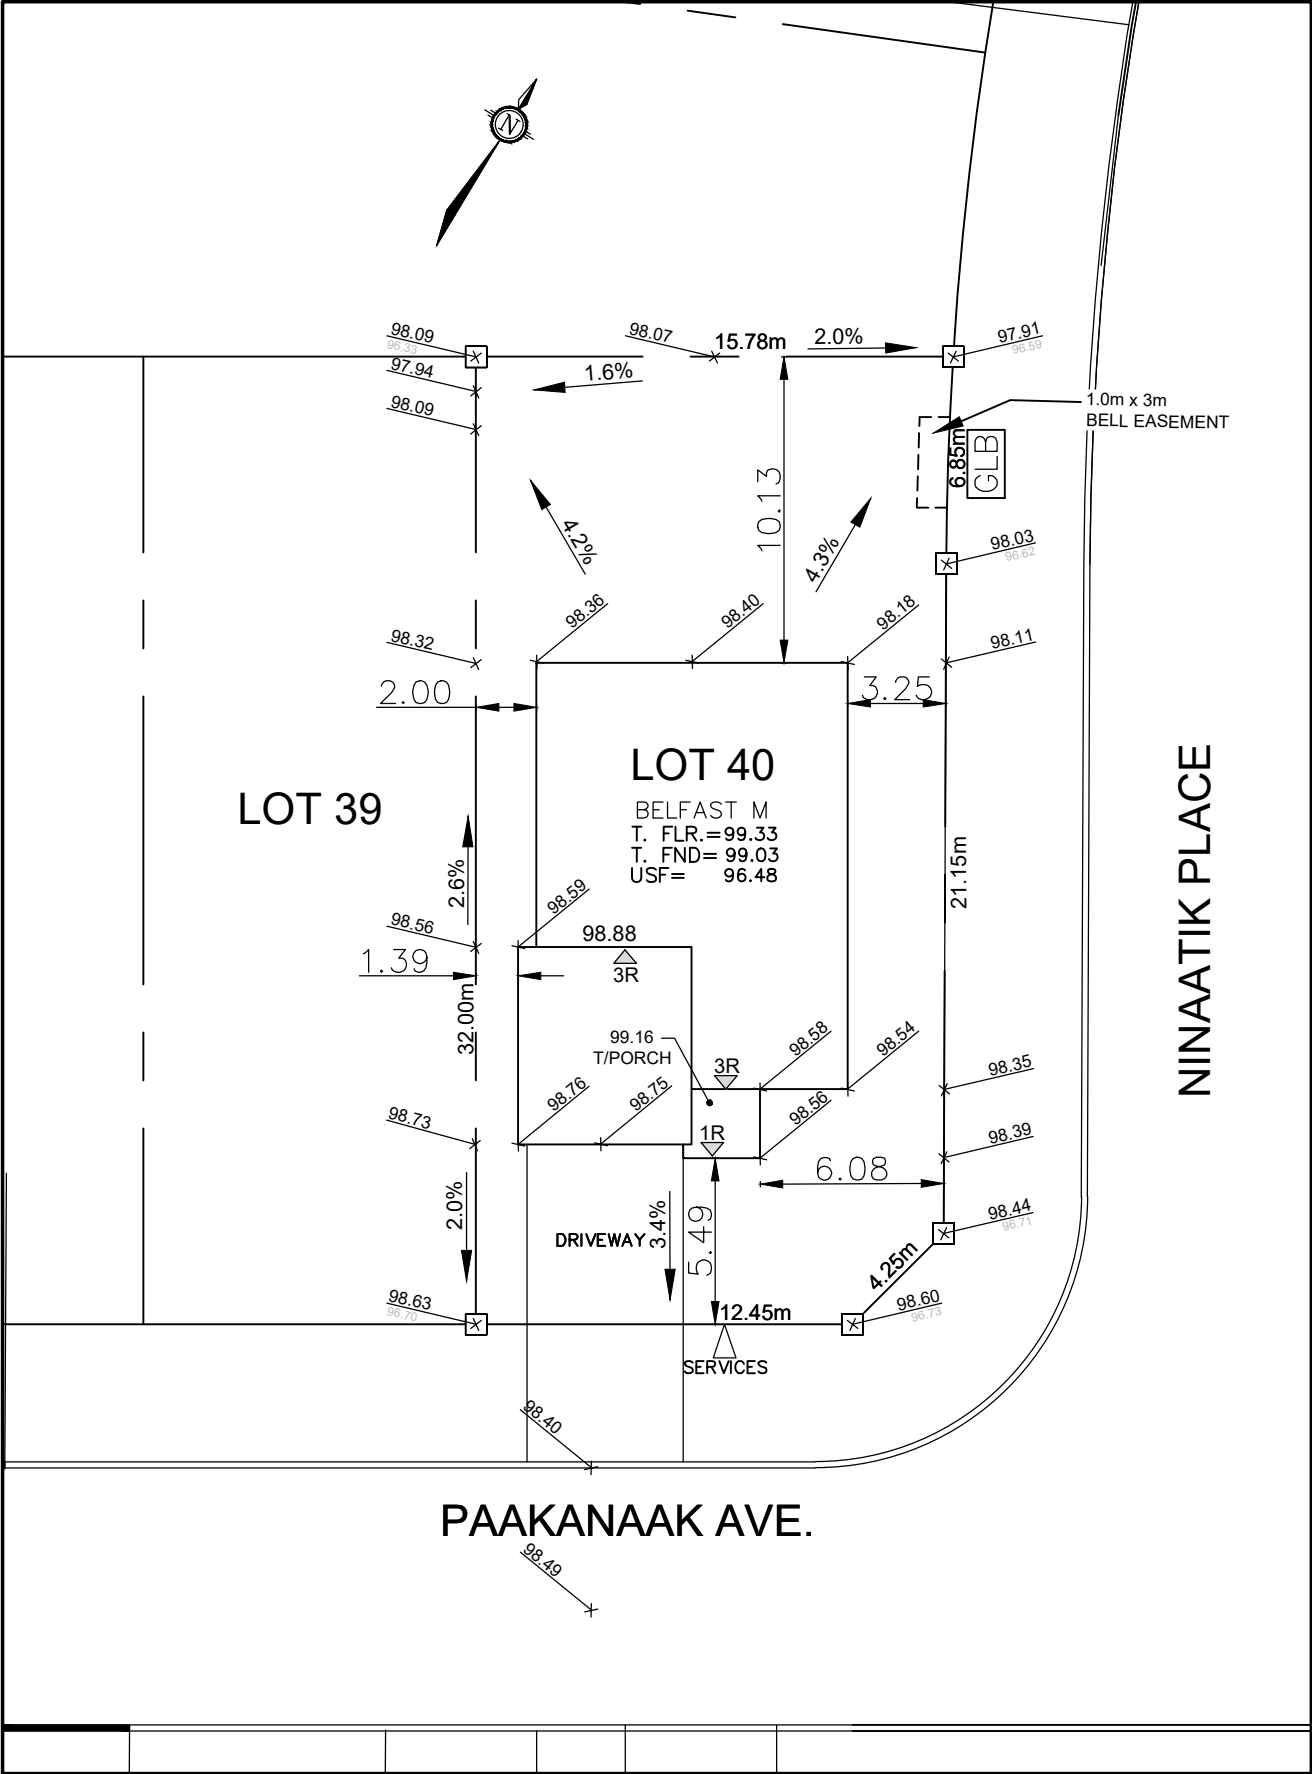

PHOENIX HOMES

PRELIMINARY SITE PLAN
PATHWAYS PHASE 3

HOUSE MODEL: BELFAST M

CIVIC ADDRESS: 640 PAAKANAAK AVE.

LOT NUMBER:

40

NOTE: PLAN SUBJECT
TO FINAL APPROVAL