

Café™ Energy Star® 23.1 Cu. Ft. Counter-Depth  
French-Door Refrigerator

CWE23SP4MW2 / CWE23SP2MS1 / CWE23SP3MD1



CWE23SP4MW2  
Built in Wifi  
Matte White with  
Brushed Bronze handles



FEATURES & BENEFITS

Create a built-in look with **counter-depth design** that fits flush with surrounding cabinetry.

Enjoy a cleaner appliance appearance with **internal water dispenser**.

Always have plenty of ice ready whenever you need it with a **factory-installed icemaker**.

Keep key ingredients fresh and within sight with a full-width, electronic, **temperature-controlled drawer** that uses an LED colored lighting system.

Food remains fresh longer with **TwinChill™ evaporators** that accurately maintain and control separate freezer and refrigerator environments.

Display groceries like a gallery with **showcase LED lighting** positioned throughout the interior to spotlight your favorite foods and containers.

Eliminate the guesswork of temperature setting with **in-the-door controls** with a easily-adjustable digital temperature display.

Protect your family and guests with an **advanced water filtration system** that removes 98% of pharmaceuticals from ice and water\*.

\*Removes 98% of ibuprofen, atenolol, fluoxetine, progesterone and trimethoprim. These pharmaceuticals are not necessarily in all users' water.

APPEARANCE

Counter-depth design	Yes
Exterior design	Flat doors
Handle design	GE Café
Hidden door hinge(s)	Yes
Textured steel case	Case only—Dark gray

FEATURES

Configuration	French door
WiFi connect	CWE23SP3MD1 and CWE23SP4MW2 are built in
Connected capabilities	Amazon Alexa The Google Assistant IFTTT CWE23SP2MS1 is Connect Plus Ready
Temperature management system	TwinChill™ evaporators
Defrost type	Frost Guard
Control type	Internal electronic digital temperature display
Dispenser	Internal water
Dispenser features	Door alarm; Internal dispenser
Icemaker	Factory-installed
Water filtration	Advanced filtration system Removes pharmaceuticals Water filter indicator light
Filter location	Left wall
Fresh food cabinet drawers	3 total 2 adjustable humidity drawers 1 full-width, adjustable temperature with LED light
Fresh food cabinet shelves	5 total—glass with silver trim 4 split adjustable 1 full-width 3 spill proof 1 Quick Space shelf
Fresh food door bins	6 total (4 adjustable with gallon storage)
Fresh food door features	Dairy compartment; Drop down tray
Fresh food features	Showcase LED lighting (7) Deli pan
Freezer storage baskets	2 full-width (with ice bucket)
Freezer features	Interior lighting—showcase LED (2)
Exterior style	Counter-depth
Leveling system	2 front leveling legs
Performance features	Easily removable door gaskets; Sabbath Mode capable

CAPACITY

Total capacity (cubic feet)	23.1 cu. ft.
Fresh food capacity	15.9 cu. ft.
Freezer capacity	7.2 cu. ft.

WEIGHTS & DIMENSIONS

Overall depth	31-1/4 in.
Overall height	69-7/8 in.
Overall width	35-3/4 in.
Case depth without door	24-3/8 in.
Depth with door open 90°	43-3/8 in.
Depth without handle	28-3/4 in.
Height to top of case	69 in.
Width with door open 90° including handle	44-3/4 in.
Approximate shipping weight	363 lb.
Net weight	333 lb.

DS

all

DS

[Signature]

Café™ Energy Star® 23.1 Cu. Ft. Counter-Depth  
French-Door Refrigerator


CWE23SP4MW2 / CWE23SP2MS1 / CWE23SP3MD1



WARRANTY

Parts warranty	Limited 1-year entire appliance; Limited 5-year sealed refrigerating system
Labor warranty	Limited 1-year entire appliance; Limited 5-year sealed refrigerating system
Warranty notes	See written warranty for full details

DIMENSIONS

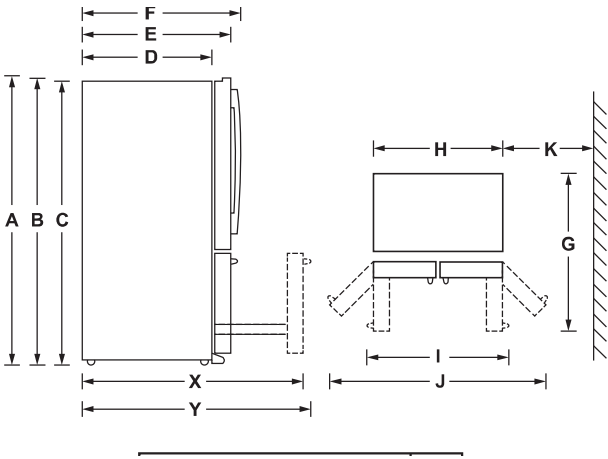


Height to top of door (in.) <b>A</b>	<b>70-1/2</b>
Height to top of hinge (in.) <b>B</b>	<b>69-7/8</b>
Height to top of case (in.) <b>C</b>	<b>69</b>
Case depth without door (in.) <b>D</b>	<b>24-3/8</b>
Case depth less door handle (in.) <b>E</b>	<b>28-3/4</b>
Case depth with door handle (in.) <b>F</b>	<b>31-1/4</b>
Depth with fresh food door open 90° (in.) <b>G</b>	<b>43-3/8</b>
Width (in.) <b>H</b>	<b>35-3/4</b>
Width with door open 90° with door handle (in.) <b>I</b>	<b>44-3/4</b>
Width with doors open fully (in.) <b>J</b>	<b>57</b>
Min distance between side of case and wall, in either direction, to allow doors to open fully (in.) <b>K</b>	<b>13-1/8</b>
Depth with FZ door completely open (w/o handle) (in.) <b>X</b>	<b>44-1/4</b>
Depth with FZ door completely open (w/ handle) (in.) <b>Y</b>	<b>46-3/4</b>

ADDITIONAL ACCESSORIES



CXLB3H3PMBZ  
Brushed Bronze  
3 handles  
(Standard on Matte White)




CXLB3H3PMSS  
Brushed Stainless  
3 handles  
(Standard on Matte Black and Stainless Steel)



CXLB3H3PMBT  
Brushed Black  
3 handles



CXLB3H3PMCU  
Brushed Copper  
3 handles



CXLB3H3PMCG  
Brushed Brass  
3 handles



CXLB3H3PMFB  
Flat Black  
3 handles

BXB609 | PRO Collection



Insert

Introducing Cyclone's latest addition, the BXB609 insert is a blend of subtlety and strength. With a potent 900 CFM, it excels in high-heat culinary tasks. Its stainless steel baffle filters are dishwasher-safe, and the unit features three-speed controls, plus dual vivid LED lights.

Green Features



3 Speed Push Button Control Panel



Dishwasher Safe Baffle Filters



Long-lasting LED Light Bulbs



Model	Colour	Ducting	Filters	Size	CFM	Fits Cabinet
BXB60934	Stainless Steel	8"	Baffle	34"	900	36"
BXB60940	Stainless Steel	8"	Baffle	40"	900	42"
BXB60946	Stainless Steel	8"	Baffle	46"	900	48"
BXB60934MB	Matte Black	8"	Baffle	34"	900	36"
BXB60940MB	Matte Black	8"	Baffle	40"	900	42"
BXB60946MB	Matte Black	8"	Baffle	46"	900	48"

Cyclone Range Hoods Inc.

1361 Huntingwood Drive, Unit 16. Toronto, ON. M1S 3J1. Canada.

Toll Free: 1-888-293-5662 Tel: (416) 293-0933 Fax: (416) 293-4793 Website: [www.CycloneRangeHoods.com](http://www.CycloneRangeHoods.com)

DS



DS

BXB609 | PRO Collection



Features

- Insert range hood
- 8” round duct adapter
- Non-stick aluminum fan blades
- 3 speed push button control
- Quick release dishwasher-safe baffle filters
- 3 LED lights (3 x 1.4W, 4000K)
- 3 minutes time-delay OFF feature
- Plug-in connection

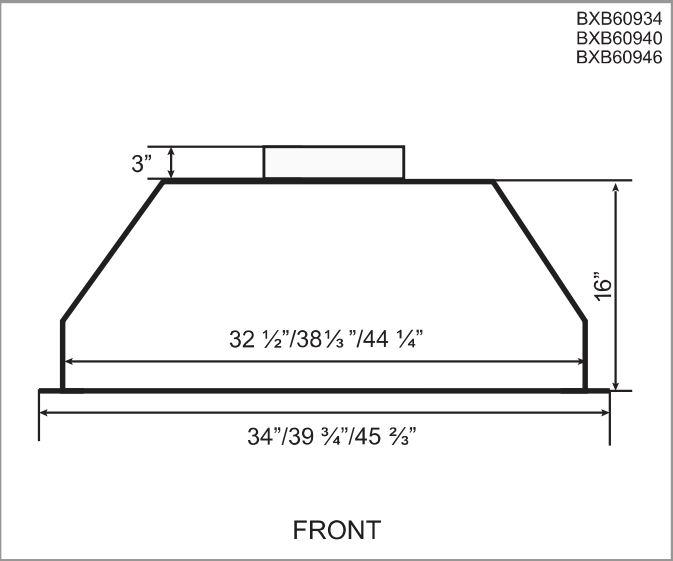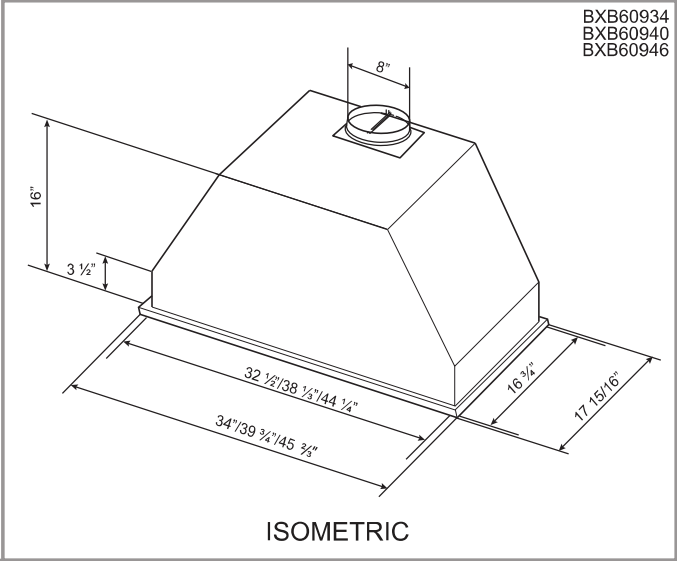

Options

- Widths: 34”, 40”, 46”
- Finishes: Stainless Steel, Matte Black

Specifications

- |                                      |                                |  |
|--------------------------------------|--------------------------------|--|
| • Air Flow Volume: 900 CFM           | • Current: TBD                 | • Finishes: Stainless Steel, Matte Black |
| • Electrical Connection: 120 V/60 Hz | • Fan Speed: TBD               | • Ducting: 8” Round                      |
| • Power Consumption: TBD             | • Fan Type: Centrifugal Blower | • Noise Level: Min. TBD<br>Max. TBD      |



WTR4 LOT 126 - MAIN FLOOR DRYER

# DVE45B6305P

SAMSUNG

Samsung Smart Front Load Electric Dryer with Steam Sanitize+  
7.5 cu. ft. Capacity DOE



## Signature Features

### SmartThings Enabled

Wi-Fi connected so you can remotely start or stop your cycle, schedule laundry on your time, receive end of cycle alerts, and more right from your smartphone.<sup>1</sup>

### Steam Sanitize+

The Steam Sanitize+ cycle removes 99.9% of germs and bacteria, over 95% of pollen, and kills 100% of dust mites<sup>2</sup>. Multi-Steam Technology steams away wrinkles, odors, and static.

### Sensor Dry

Automatically optimizes the time and temperature of your drying cycle to protect your clothes from heat damage, while avoiding excess energy use.

## Available Colours

- Platinum (shown)
- Champagne



SmartThings Enabled



Steam Sanitize+

## Features

- SmartThings Enabled
- Steam Sanitize+
- Sensor Dry
- Vent Sensor
- Interior Drum Light
- 12 Preset Drying Cycles
- 10 Additional Drying Options
- 5 Temperature Levels
- 4-Way Venting (3-Way for Gas)
- Dual Heaters
- Reversible Tempered Glass Door
- LED Display: Ice Blue

<sup>1</sup> Samsung Smart Washer/Dryer app is available at the App Store. Please check app for compatibility with your smartphone before downloading.

<sup>2</sup> Based on internal testing and independently verified by Intertek. Individual results may vary.

<sup>3</sup> For J.D. Power 2020 award information, visit [jdpower.com/awards](https://www.jdpower.com/awards)

## Convenience

- Child Lock
- Filter Check Indicator

## Rating



- ENERGY STAR® - Rated
- Energy Consumption (annual) = 608 kWh/yr



#1 Highest in Customer Satisfaction with Clothes Dryers in the U.S.,  
3 Years in a Row.<sup>3</sup>

DS

DS


# DVE45B6305P

SAMSUNG

## Samsung Smart Front Load Electric Dryer with Steam Sanitize+ 7.5 cu. ft. Capacity DOE

### Dimensions

Required Dimensions for Installation with Pedestal:

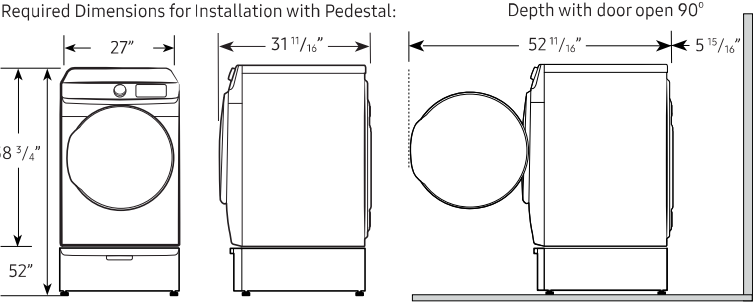


### Installation Specifications

If the washer and dryer are installed together or the dryer alone, the closet front must have two unobstructed air openings for a combined minimum total area of 72 in<sup>2</sup> (see stacked build below). Your washer alone does not require a specific air opening.


\* Required spacing (External exhaust elbow may require additional space.)

### 1. Alcove or closet installation

MINIMUM CLEARANCES FOR CLOSET AND ALCOVE INSTALLATIONS:

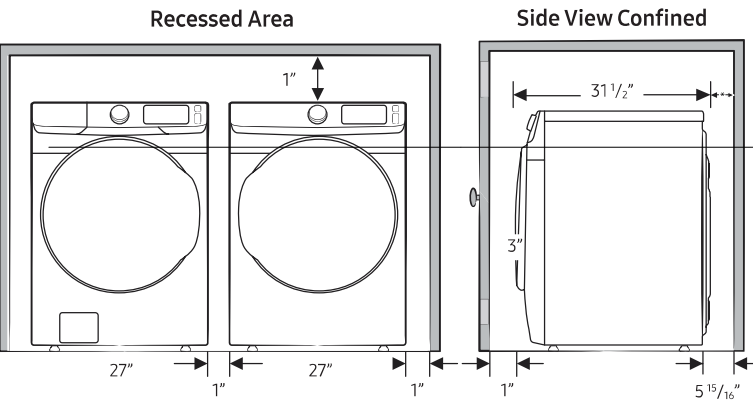

### 2. With stacked washer and dryer

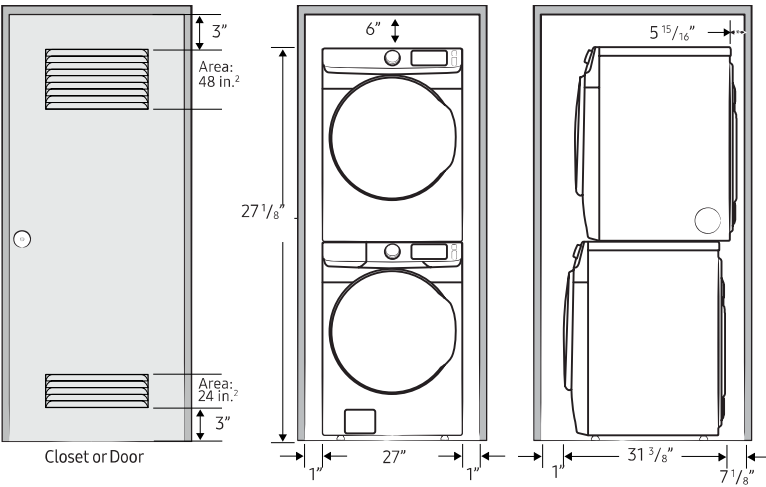

Actual colour may vary. Design, specifications and colour availability are subject to change without notice. Non-metric weights and measurements are approximate.  
© 2022 Samsung Electronics Canada Inc. All rights reserved. Samsung is a registered trademark of Samsung Electronics Co., Ltd., used with permission.

### 7.5 cu. ft. Capacity

4-Way Venting (Electric)  
3-Way Venting (Gas)

### 12 Preset Drying Cycles:

Refresh, Steam Sanitize+, Normal, Heavy Duty, Permanent Press, Active Wear, Bedding, Delicates, Time Dry, Air Fluff, Quick Dry, Downloaded

### 9 Additional Downloaded Cycles:

Wrinkle Away, Eco Normal, Towels, Wool, Sanitize, Shirts, Denim, Low Temperature, Rack Dry

### 10 Additional Drying Options:

Damp Alert, Wrinkle Prevent, Smart Control, Adjust Time (Up), Adjust Time (Down), Eco Dry, Drum Light, Child Lock, Smart Care, Alarm Off

### 5 Temperature Levels:

High, Medium High, Medium, Medium Low, Low

### 5 Dry Levels:

More Dry, Normal-More Dry, Normal Dry, Normal-Less Dry, Less Dry

### Warranty

One (1) Year Parts and Labour

### Product Dimensions & Weight (WxHxD)

Dimensions: 27" x 38 3/4" x 31 1/2"

Weight: 123 lbs (55.8 kg)

### Shipping Dimensions & Weight (WxHxD)

Dimensions: 29 3/8" x 42 9/16" x 33 1/2"

Weight: 130 lbs (59 kg)

### Electric Dryer

Platinum DVE45B6305P  
Champagne DVE45B6305AC

### Matching Washer

Platinum WF45B6300AP  
Champagne WF45B6300AC

### Gas Dryer

Platinum DVG45B6305P  
887276652146

### Matching Pedestal

Platinum WE402NP  
Champagne WE402NC  
887276310145  
887276310121

### Accessories

Stacking Kit SKK-8K 887276344034



WTR4 LOT 126 - MAIN FLOOR WASHER

# WF45B6300AP

SAMSUNG

Samsung Smart Front Load Washer with Super Speed  
5.2 cu. ft. Capacity



### Signature Features

**Super Speed**

Uses advanced cleaning technologies to wash a full load of laundry in just 30 minutes<sup>1</sup>, without sacrificing cleaning performance.

**SmartThings Enabled**

Wi-Fi connected so you can remotely start or stop your cycle, schedule laundry on your time, receive end of cycle alerts, and more right from your smartphone.<sup>2</sup>

**Steam**

Powerful stain removal without pretreatment, while still gentle on your clothing.

### Available Colours

- Platinum (shown)
- Champagne



SuperSpeed



Steam

### Features

- SmartThings Enabled
- Super Speed
- Steam
- VRT Plus™ Technology
- Swirl+ Drum Design
- Self Clean+
- Closet-Depth Fit<sup>3</sup>
- Stackability
- Internal Water Heater
- 1200 RPM Maximum Spin Speed
- Direct Drive Motor
- 12 Preset Washing Cycles

- 9 Additional Washing Options
- 5 Temperature Levels
- Tempered Glass Door
- LED Display: Ice Blue
- 24-Hour Delay End

### Convenience

- Child Lock
- Door Lock
- Dispenser Trays: Main Wash, Softener, Bleach

### Rating



- ENERGY STAR® - Rated
- CEE Tier 3
- IMEF = 3.1
- IWF = 2.9



#1 Highest in Customer Satisfaction with Top-Load Clothes Washers in the U.S., 3 Years in a Row.<sup>4</sup>

<sup>1</sup> Based on using SuperSpeed on a normal cycle with an 8lb load.

<sup>2</sup> The Samsung SmartThings application is required and is available on Android and iOS devices. A Wi-Fi connection is required. User will be solely responsible for any consequence(s) that may result, including but not limited to any damage or harm caused by incorrect information provided by the user.

<sup>3</sup> Designed to fit a 40" installation depth.

<sup>4</sup> For J.D. Power 2020 award information, visit [jdpower.com/awards](http://jdpower.com/awards)


WF45B6300AP

SAMSUNG

Samsung Smart Front Load Washer with Super Speed

5.2 cu. ft. Capacity

Dimensions

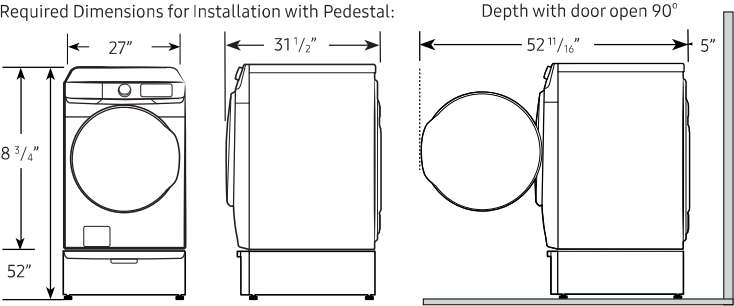


Installation Specifications

If the washer and dryer are installed together or the dryer alone, the closet front must have two unobstructed air openings for a combined minimum total area of 72 in<sup>2</sup> (see stacked build below). Your washer alone does not require a specific air opening.


\* Required spacing (External exhaust elbow may require additional space.)

1. Alcove or closet installation

MINIMUM CLEARANCES FOR CLOSET AND ALCOVE INSTALLATIONS:

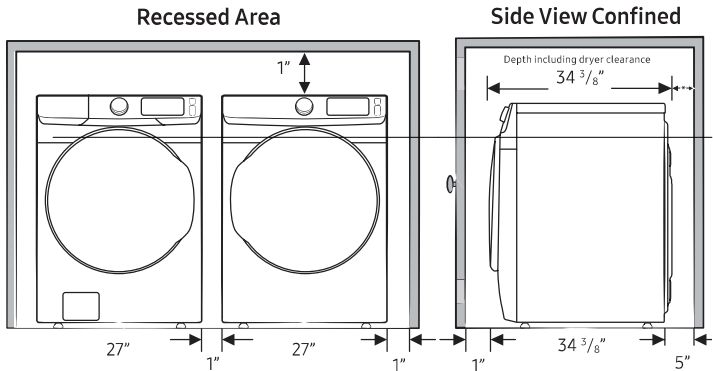

2. With stacked washer and dryer

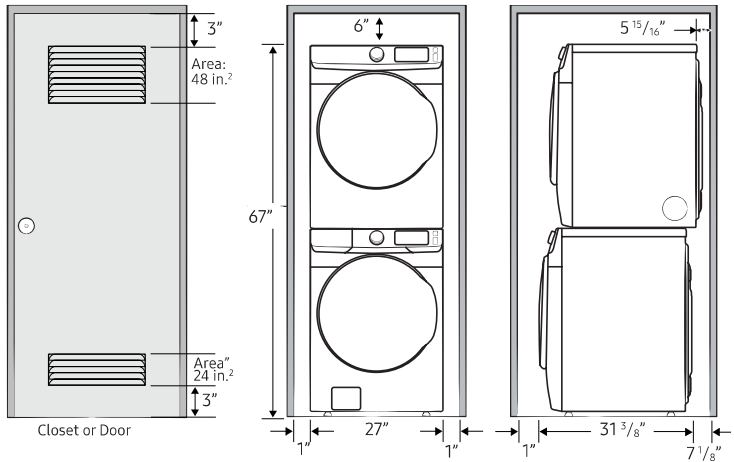

Actual colour may vary. Design, specifications and colour availability are subject to change without notice. Non-metric weights and measurements are approximate.  
© 2022 Samsung Electronics Canada Inc. All rights reserved. Samsung is a registered trademark of Samsung Electronics Co., Ltd., used with permission.

5.2 cu. ft. Capacity

12 Preset Washing Cycles:

Normal, Heavy Duty, Bedding, Quick Wash, Delicates, Towels, Eco Cold, Rinse/Spin, Self Clean+, Steam Sanitize, Steam Normal, Steam White, Downloaded

11 Downloadable Cycles:

Permanent Press, ActiveWare, Wool, Eco Cold, Colours, Outdoor, Denim, Steam Allergen, Power Steam, Steam Bulky, Power Rinse

9 Additional Washing Options:

Presoak, Steam, Delay End, Smart Control, Super Speed, Alarm Off, Child Lock, Smart Care, Spin Only

5 Temperature Levels:

Hot, Warmer, Warm, Cool, Cold

5 Spin Speeds:

High, Medium High, Medium, Low, No Spin

5 Soil Levels:

Heavy, Medium Heavy, Normal, Medium Low, Light

Dispenser Trays:

Main Wash, Softener, Bleach

Warranty

One (1) Year Parts and Labour  
Ten (10) Years Direct Drive Motor (Part Only)

Product Dimensions & Weight (WxHxD)

Dimensions: 27" x 38 3/4" x 31 3/8"  
Weight: 201 lbs. (91.2 kg)

Shipping Dimensions & Weight (WxHxD)

Dimensions: 29 3/8" x 42 3/8" x 34 1/8"  
Weight: 205 lbs. (93 kg)

Electric Washer	Model #	UPC
	Platinum WF45B6300AP	887276627410
	Champagne WF45B6300AC	887276627403
Matching Electric Dryer	Model #	UPC
	Platinum DVE45B6305P	887276652153
	Champagne DVE45B6305AC	887276652146
Gas Dryer	Model #	UPC
	Platinum DVG45B6305P	887276652146
Matching Pedestal	Model #	UPC
	Platinum WE402NP	887276310145
	Champagne WE402NC	887276310121
Accessories		
Stacking Kit	SKK-8K	887276344034



WTR4 LOT 126 - MICROWAVE/OVEN

Café™ 30" Five in One Oven  
with 240V Advantium® Technology  
CSB923P4NW2 / CSB923P2NS1 / CSB923P3ND1



ALSO  
AVAILABLE IN



CSB923P2NS1  
Stainless Steel  
with Brushed  
Stainless handle



CSB923P3ND1  
Matte Black with  
Brushed Stainless  
handle

FEATURES & BENEFITS

Unmatched versatility to unleash your imagination - Enjoy a whole new level of cooking flexibility with a single oven that can be used in five different ways. Use it as a Convection Oven, Microwave, Toaster Oven, Warming/Proofing Oven, and Precision Cook Oven with Advantium Technology.

Cook smarter, not longer - Achieve oven-quality results in a fraction of the time as halogen light, microwave energy and True European Convection work together to provide the exact amount and type of heat your food needs, precisely when it needs it

Say goodbye to rubbery leftovers - Achieve crispy results at microwave speed with more than 20 reheat programs that make leftovers taste like new

The perfect marriage of quality and speed - Eliminate the need for preheating and cook your favorite foods two- to four-times faster than a conventional oven

Healthy meals without the fuss - Fresh vegetables and rice are perfectly prepared with a steam cook option that simplifies the entire process

Create a look that matches your personal style - Select any combination of premium finishes and hardware options to create a stunning look customized to any owner's taste

Clean-up has never been easier - Keep your oven looking like new at all times with steam clean

The perfect fit you've always dreamed of - When you're updating your kitchen, attention to detail is a priority. That's why Café Advantium wall ovens are guaranteed for an exact fit for an easy and seamless replacement.

APPEARANCE

Color Appearance	Matte White
Handle	Café Pro Style

FEATURES

Cooking Modes	Precision Cook; Crisp Reheat; Convection; Microwave; Proof, Warm
Style	Built-In
Control Type	7" Full Color LCD Touch Control
Interior Oven Light	Yes
Oven Interior	Stainless Steel
Microwave Watts (IEC-705)	950
Turntable Size	16
Control Features	Add 30 Sec; Over 175 Programmed Menu Selections
Cooking Technology	5 in 1 Oven with 240V Advantium
Grill Pan	Yes
Rack Type	Wire Oven Rack

CAPACITY

Total Capacity (cubic feet)	1.7
-----------------------------	-----

POWER / RATINGS

Electrical Input - 240V Watts	6300
Voltage (MIN)	208
Voltage (MAX)	240
Volts/Hertz	240V; 60Hz
Amps 240V/208V	30
Broiler Wattage	2400W

WEIGHTS & DIMENSIONS

Approximate Shipping Weight	92
Cavity (W x H x D)	20-1/16 x 8-1/2 x 17
Height (Front)	20-1/8
Net Weight	82
Overall Height	20-1/8
Overall Width	29-3/4
Overall Depth	21-1/2
Cabinet Width	30

ACCESSORIES

Metal Oven Pan	Yes - Precision Cooking Tray
----------------	------------------------------

DS  
all

DS  
[Signature]

Café™ 30" Five in One Oven  
with 240V Advantium® Technology

CSB923P4NW2 / CSB923P2NS1 / CSB923P3ND1



WARRANTY

Parts warranty	Limited 1-year entire appliance Limited 5-year magnetron tube
Labor warranty	Limited 1-year entire appliance
Warranty notes	See written warranty for full details

DIMENSIONS AND INSTALLATION INFORMATION


**Note:** Cabinets installed adjacent to wall ovens must have an adhesion spec of at least a 194°F temperature rating.

**Note:** 2" minimum between cutouts when installed above warming drawer or single wall oven.


**Installation information:** Before installing, consult installation instructions packed with product for current dimensional data.

**Note:** Advantium 240 volt models cannot be installed under 36 inches height.


**Note:** Use of the accessory drawer will replace the bottom trim piece for applicable installations. Please see installation instructions for full details.

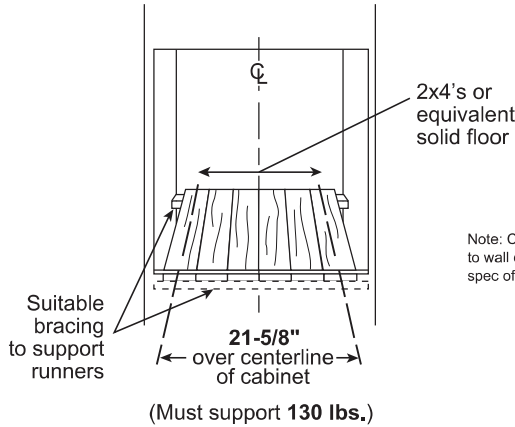

A= Allow 1" overlap of oven over bottom edge of cutout, and allow 2-3/4" overlap at top edge of cutout.  
B= Allow 3/4" - 2-1/8" for overlap of oven over side edges of cutout.

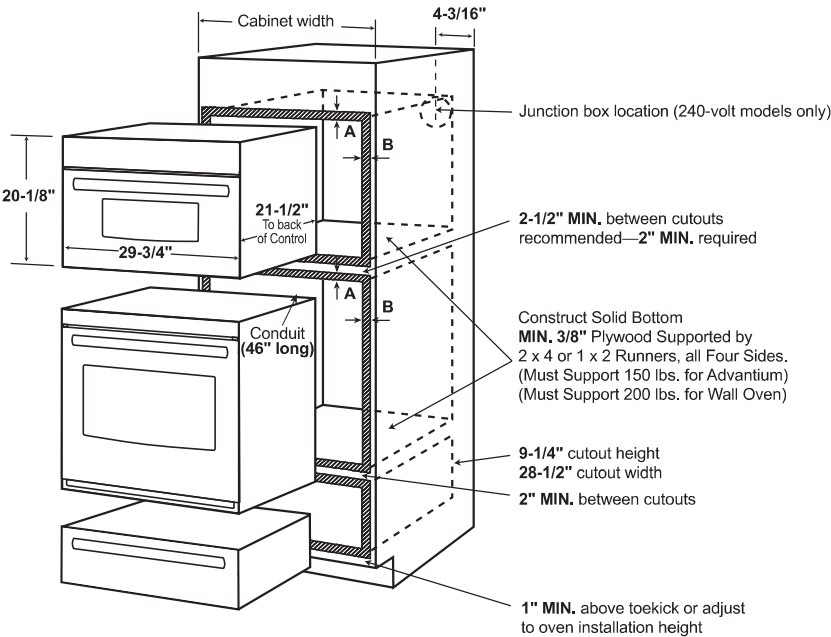

Note: Cabinets installed adjacent to wall ovens must have an adhesion spec of at least 194° F temperature rating.

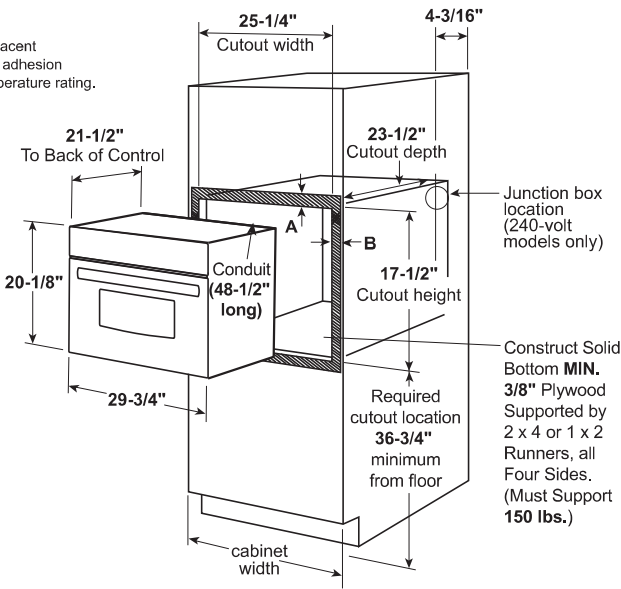

Café™ 30" Five in One Oven  
with 240V Advantium® Technology  
CSB923P4NW2 / CSB923P2NS1 / CSB923P3ND1



DIMENSIONS AND INSTALLATION INFORMATION

Preparation with an Accessory Drawer

**Prepare the opening:** The Advantium 240V can be installed in combination with other GE/Monogram appliances. Always follow each product's Installation Instructions to complete the installation.

**Single oven installation:** Order a 30" wide single oven cabinet or cut the opening in a wall to the dimensions shown.

- \* For existing cutouts, a maximum width of 28-1/2" is acceptable. If the opening is slightly wider, secure a furring strip on each side of the cutout for securing the oven.
- Always maintain 36-3/4" minimum height from the floor to the cutout in any single or combined installation.
- Allow 3/4" to 2-1/8" case trim overlap on the sides and 1" overlap on the bottom of the opening for all models. The amount of overlap on the sides depends on the actual cutout width. Allow 2-1/4" case trim overlap on the top.
- Oven overlaps will conceal cut edges on all sides of the opening.

When installed over a single oven or a warming drawer, allow at least 2" between the two openings. This separation will provide clearance for bottom overlap of the Advantium 240V and the other appliance overlaps. Construct a solid oven floor of 3/8" min. thick plywood supported by 2 x 4 or 2 x 2 runners on all sides.

- the support must be level and rigidly mounted, flush with the bottom edge of the cutout.
- \* For existing cutouts, a maximum width of 28-1/2" is acceptable. If the opening is slightly wider, secure a furring strip on each side of the cutout for securing the oven.


**Note:** Additional clearances between the cutouts may be required. Check to be sure the oven supports above the Warming Drawer location do not obstruct the required interior depth and height. See Warming Drawer installation instructions for details.

Installation Over a Wall Oven and Warming Drawer:


- \* For existing cutouts, a maximum width of 28-1/2" is acceptable. If the opening is slightly wider, secure a furring strip on each side of the cutout for securing the oven.

**Note:** Additional clearances between the cutouts may be required. Check to be sure the oven supports above the Warming Drawer location do not obstruct the required interior depth and height. See Warming Drawer installation instructions for details.


**Caution:** For personal safety, the mounting surface must be capable of supporting the cabinet load, in addition to the added weight of this approximate 80-pound oven and 30-pound drawer, plus additional oven loads of up to 50 pounds or a total weight of 160 pounds.

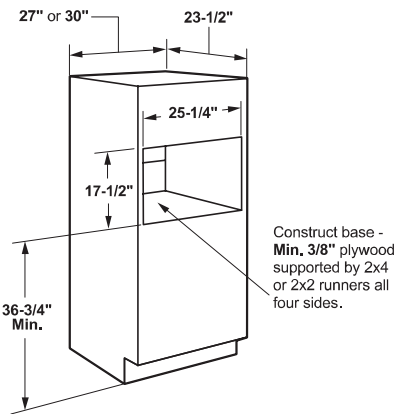

Installation over Warming Drawer:

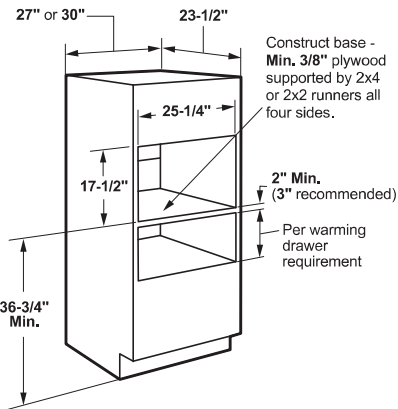

Installation over a Wall Oven and Warming Drawer:

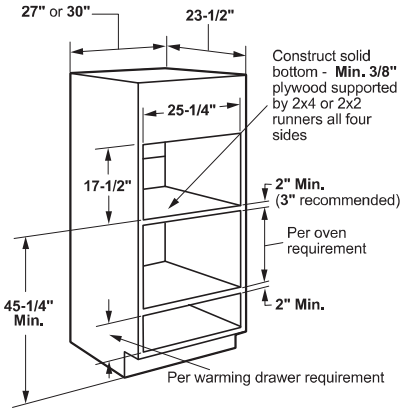

ADDITIONAL ACCESSORIES



CXWS0H0PMBZ  
Brushed Bronze  
1 handle  
(standard on Matte White)



CXWS0H0PMSS  
Brushed Stainless  
1 handle  
(standard on Matte Black)



CXWS0H0PMBT  
Brushed Black  
1 handle



CXWS0H0PMCU  
Brushed Copper  
1 handle

# Café™ 48" Dual-Fuel Commercial-Style Range with 6 Burners and Griddle (Natural Gas)

C2Y486P2TS1 / C2Y486P3TD1 / C2Y486P4TW2



## FEATURES & BENEFITS

Versatile Cooktop - The versatile cooktop on this commercial-style range features an entire arsenal of burners that give you the right amount of heat and control to perfectly cook anything from delicate sauces to expertly seared meats.

Caterer Oven - A large capacity oven fits a full-size catering pan and has three racks, large 8-pass bake and broil elements for even heat coverage and Precision Oven modes to help guarantee results for meals of any size.

Second Oven for everyday use - A second everyday oven gives you the space and features you need for family meals, including enough room for two 9" x 13" casserole dishes, two self-clean racks, no-preheat air fry, convection cooking, a precision temperature probe and more.

Color-Matched Manifold with LCD Control - Get a coordinated look with a manifold that matches the range's finish and an LCD control panel that provides information like oven and probe temperatures and cooking time for perfect cooking results.

Superior Heat Distribution - The industry-exclusive Inspiral burner swirls the cooktop flame under cookware to more evenly spread heat from the center to the edges.

Multi-Ring Burner - A versatile burner offers different-sized flame rings on a single burner element, so it's like having multiple burners in one.

Built-in Griddle with Thermostat - An 18,000-BTU, Stainless Steel and Aluminum Clad griddle features an integrated thermostat, which automatically adjusts heat to hold your set temperature.

Two Griddle Burners - Cook more at once with two 12,000-BTU powerful burners that can be used together or separately with an optional griddle grill accessory.

Two High-Heat Burners - Boil water quickly with two 18,000-BTU Power Boil burners that give you more cooking power.


## WIFI-ENABLED FEATURES

Built-in WiFi - This smart oven features WiFi connection so you can control oven functions with the SmarthQ app on your smart device.

No-Preheat Air Fry - Cook healthier, crispier versions of your favorite foods in less time, thanks to an air fryer right in your oven that doesn't require preheating, a basket or a special tray.

Enhanced Shabbos Mode – The Shabbos Keeper connects to your range to automatically enable Shabbos compatible modes each week and before every holiday (Shabbos Keeper sold separately, visit [www.zmantechнологies.com](http://www.zmantechнологies.com) for details). WiFi connection via the SmarthQ app required for initial setup.

### ALSO AVAILABLE IN

 

C2Y486P2TS1  
Stainless Steel with Brushed Stainless handle and knobs



C2Y486P3TD1  
Matte Black with Brushed Stainless handle and knobs

## FEATURES

Configuration	Double Oven Range
Cooking Technology	Convection
Oven Cleaning Type	Self-Clean with Steam Clean Option (Both Ovens)
Burner - Left Front	21,000 BTU
Burner - Left Rear	18,000 BTU
Burner - Right Front	10,000 BTU
Burner - Right Rear	18,000 BTU
Burner - Center	12,000 BTU Front / 12,000 BTU Rear
Griddle	18,000-BTU (NG) and 16,000-BTU (LP)
Cooktop Burner Type	Sealed
Cooktop Surface	Porcelain-Enamel Gray
Dishwasher Safe Knobs	Yes
Control Location	Front controls
Control Type	Digital Temperature Display with Timer Display Knob (Both Ovens)
Valves (Degree of Turn)	270
WiFi-Enabled Features	Remote Oven Control Remote Notifications Scan-to-Cook Voice Control Precision Cooking Modes No Preheat Air Fry Meat Probe (App-Based func)
Connected Integrations	Amazon Alexa DiGiorno Drop IFTTT Innit Sonos The Google Assistant
Range Control Features	Audible Preheat Signal Auto Oven Shut-Off Auto Self Clean Electronic Timer Front Controls In-Oven Broiling Self-Clean Cool Down Time Display Temperature Probe Sabbath Mode: Shabbos Keeper required, sold separately
Oven Cooking Modes	Convection Bake Multi/Single Rack (Both Ovens) Convection Broil Hi/Lo (Both Ovens) Convection Roast (Both Ovens) Proof (Both Ovens) Warming (Both Ovens)
Oven Features	8-Pass Broil Element Hidden bake
Cooktop Burner Grate Features	Continuous Grates Heavy-Cast Edge-to-Edge Grates
Cooktop Burner Grate Material	Heavy Cast
Cleaning Time	Variable with Delay Clean Option
Self-Clean Oven Door Lock	Automatic
Oven Rack Features	1 Self-Clean Extension Rack (Caterer Oven) 1 Self-Clean Extension Rack (Everyday Oven) 1 Self-Clean Flat Rack (Everyday Oven) 2 Self-Clean Flat Oven Racks (Caterer Oven) 4 Rack Positions (Everyday Oven) 5 Rack Positions (Caterer Oven)
Fuel Type	240V Electric and Natural Gas
Ignition System	Electronic w/Auto Reignition
Leveling System	4 Leveling Legs
Style	Commercial
Cooking System	True Convection with Reverse Air

## CAPACITY

Total Capacity (cubic feet)	8.25 cu ft
Capacity (Cu. Ft.)	5.75 Caterer Oven / 2.5 Everyday Oven

Café™ 48" Dual-Fuel Commercial-Style Range  
with 6 Burners and Griddle (Natural Gas)  
C2Y486P2TS1 / C2Y486P3TD1 / C2Y486P4TW2



ACCESSORIES

Conversion Kits	LP kit included Optional WB28X39728: High Altitude Natural Gas Optional WB28X39729: High Altitude LP
Griddle	UXPRRGG: Reversible grill/griddle Stainless Steel and Aluminum Clad Included
Backsplash	UXADJB48PSS: 30"-36" adjustable-height backsplash with warming shelf UX12BS48PSS: 48" Professional 12" Backsplash
Griddle Cover	WB34X39889
Toe Kick	CXPR8TKPMSS: 48" Stainless Steel Toe Kick

WEIGHTS & DIMENSIONS

Cabinet Opening	30 in
Depth with Door Open	43 7/8 in
Approximate Shipping Weight	672 lb
Net Weight	576 lb
Overall Height	35 1/4 in
Height to Cooking Surface (in.)	35-1/4 to 36-3/4
Overall Width	47 7/8 in
Cabinet Width	48 in
Overall Depth	28-1/4
Interior Dimensions - Companion Oven (WxHxD) (in.)	12-1/4" x 16-3/8" x 21-3/4"
Interior Dimensions - Main Oven (WxHxD) (in.)	28-1/4" x 16-1/4" x 21-3/4"

DIMENSIONS AND INSTALLATION

**Electrical Requirements:** Ranges must be hooked up to a 208/240V, 60Hz properly grounded dedicated circuit protected by a 50-amp circuit breaker or time-delay fuse.

**Gas Pressure Regulator:** You must use the gas pressure regulator supplied with this range. For proper operations the inlet pressure to the regulator should be as follows:

Natural Gas:  
Minimum pressure: 6” of Water Column  
Maximum pressure: 13” of Water Column

Propane (LP) Gas:  
Minimum pressure: 11” of Water Column  
Maximum pressure: 13” of Water Column  
See installation instructions for more details

**Optional Backsplash Accessories:** The range requires a 12" minimum clearance to a vertical combustible surface at the rear. A backsplash is required for installations with less than 12" clearance. The following backsplash accessories are available, or a custom, non-combustible backsplash can be used.

Order one with a 48"-wide range backsplash:  
• UXADJB48PSS – 30"-36" adjustable-height backsplash with warming shelf  
• UX12BS48PSS – 48" Professional 12" Backsplash

**NOTE:** Commercial-style ranges offer a number of choices in size and cooktop configurations. All commercial-style ranges are factory set for natural gas.

Conversion kits are included with the range. High Altitude Kit, High Altitude Natural Gas: WB28X39728; High Altitude LP: WB28X39729 are also available. The kits must be installed by a qualified service technician at additional cost.

**Installation Information:** Before installing, consult installation instructions packed with product or online at [geappliances.com](http://geappliances.com) for current dimensional data. A suitable 48" or wider vent hood is required for installation over ranges with a grill and recommended for all other ranges.

For answers to your Café™ product questions, visit our website at [cafeappliances.com](http://cafeappliances.com).

APPEARANCE

Color Appearance	Matte White
Cooktop Burner Grate Color	Matte Black
Oven Door Features	Big Clear View Oven Window
Handle Color	Brushed Bronze
Handle Design	Café Consumer Removable
Control Knobs	Consumer Removable Dishwasher Safe Commercial-Style Stainless Steel

POWER / RATINGS

Bake/Broil Wattage - Main Oven	2700/4000W
Top Burner BTU Rating - LP (000's BTU's)	(1) 18.0; (2) 15.0; (2) 12.0; (1) 9.1
Top Burner BTU Rating - Nat. Gas (000's BTU's)	(1) 21.0; (2) 18.0; (2) 12.0; (1) 10.0
Volts/Hertz/Amps	240V; 50A
Power Connection	Power Cord - Included
Main Convection Wattage	2500W
Companion Convection Wattage	1500W

WARRANTY


Parts warranty	Limited 1-year entire appliance
Labor warranty	Limited 1-year entire appliance
Warranty notes	See written warranty for full details

**Advance Planning:** Refer to dimensional drawings for appropriate placement and necessary clearances when planning the installation.

- Working areas adjacent to the range should have 18" minimum clearance between countertop and cabinet bottom.
- Clearance between range and side wall or combustible material must be at least 12" on each side.
- Installation must conform with local codes. In the absence of local codes, the range must comply with the National Fuel Gas Code, ANSI Z223.1-1990.

**WARNING:** Installations without a hood require 48" minimum to combustibles. A custom hood installation with exposed horizontal combustible surfaces must have an Auto-On feature. Refer to hood installation instructions for specific hood clearances.

The surface of the entire back wall above the range and below the hood must be covered with a non-combustible material such as metal, ceramic tile, brick, marble or other stone.

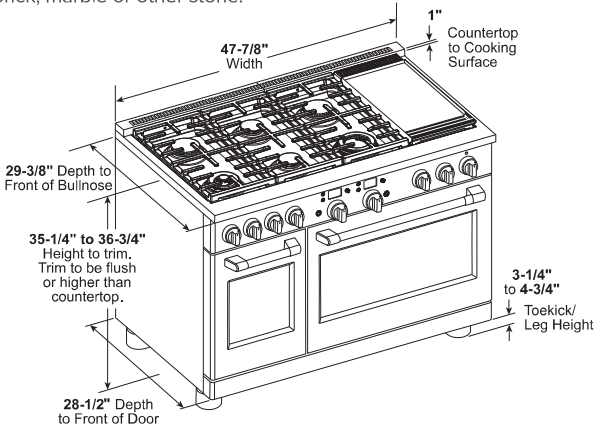




Café™ 48" Dual-Fuel Commercial-Style Range  
with 6 Burners and Griddle (Natural Gas)  
C2Y486P2TS1 / C2Y486P3TD1 / C2Y486P4TW2





DIMENSIONS AND INSTALLATION

UTILITY LOCATIONS

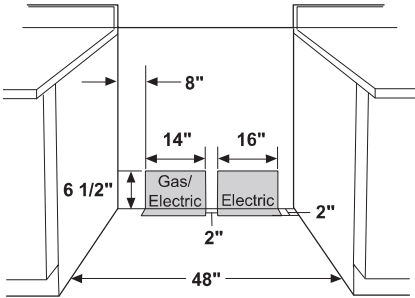

SIDE VIEW WITH BACKSPLASH

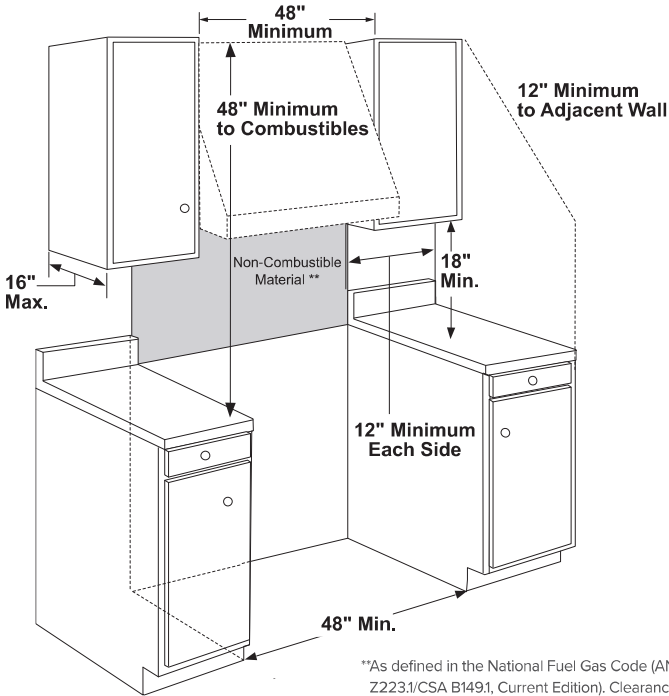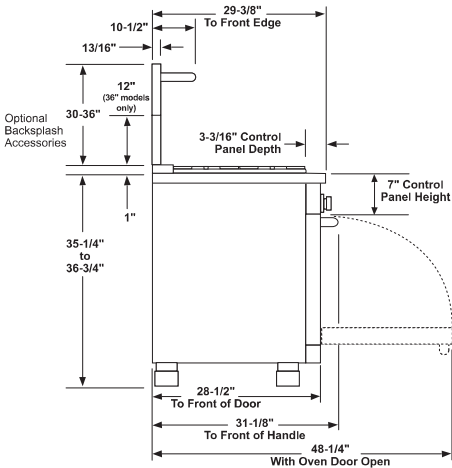

\*\*As defined in the National Fuel Gas Code (ANSI Z223.1/CSA B149.1, Current Edition). Clearances from non-combustible materials are not part of the ANSI Z211/CSA 11 scope and are not certified by CSA. Clearances less than 12" must be approved by local codes and/or the authority having jurisdiction.

ADDITIONAL CLEARANCES

Allow 12" minimum clearance to an adjacent wall on each side. Working areas adjacent to the rangetop should have 18" minimum clearance between countertop and the bottom of the wall cabinet.

ADDITIONAL ACCESSORIES

 CXPR8HKPTBZ Brushed Bronze 2 handles, 9 knobs (standard on Matte White)	 CXPR8HKPTBT Brushed Black 2 handles, 9 knobs	 CXPR8HKPTCU Brushed Copper 2 handles, 9 knobs	 CXPR8HKPTSS Brushed Stainless 2 handles, 9 knobs (standard on Matte Black)	 CXPR8HKPTCG Brushed Brass 2 handles, 9 knobs	 CXPR8HKPTFB Flat Black 2 handles, 9 knobs
 UXPRRGG Grill/Griddle Accessory	 WB34X39889 Griddle Cover	 CXPR8TKPMSS Stainless Steel Toe Kick Pro Range 48"	 UXADJB48PSS Stainless Steel 48" Backsplash with Shelf	 UX12BS48PSS 48" Professional 12" Backsplash	



Café™ 5.7 Cu. Ft.  
Built-In Dual-Drawer Refrigerator

CDE06RP4NW2 / CDE06RP3ND1 / CDE06RP2NS1



CDE06RP4NW2  
Matte White with  
Brushed Bronze handles

ALSO  
AVAILABLE IN



CDE06RP2NS1  
Stainless Steel with  
Brushed Stainless  
handles



CDE06RP3ND1  
Matte Black with  
Brushed Stainless  
handles



FEATURES & BENEFITS

Impress your guests every time you open the drawers with an attractive **stainless steel interior** that is also easy to clean.

Never let grabbing a quick snack interrupt your conversations, thanks to **soft-close drawers** that slide quietly closed.

Favorite wines are always perfectly chilled and ready to serve with a large **5.7 cu. ft. capacity** that easily holds upright bottles.

Keep all your fresh foods and drinks organized with an **adjustable divider** that maximizes flexibility and storage capacity in both drawers.

Fresh vegetables and craft beers are always stored in their ideal climate, thanks to an **exact temperature control** that chills items between 34° and 45° F.

Sharable foods are easy to find and easy to serve with **LED lighting** that provides clear, bright light throughout the drawers.

APPEARANCE

Exterior design	Flat doors
Handle design	Café

FEATURES

Control Type	Electronic
Interior Lighting	LED
Leveling System	Leveling Legs
Defrost Type	Auto
Defrost Water Drain	Yes
Sabbath Mode	Yes
Sort Capacity	5.7

CAPACITY

Total Capacity (cubic feet)	5.7 cu ft
-----------------------------	-----------

WEIGHTS & DIMENSIONS

Approximate Shipping Weight	135 lb
Net Weight	126 lb
Depth Without Handle	23 3/4 in
Overall Depth	26 in
Height (including hinge cover)	34 1/4 in
Height (top of case only)	33 7/8 in
Overall Width	23 7/8 in

Café™ 5.7 Cu. Ft.  
Built-In Dual-Drawer Refrigerator


CDE06RP4NW2 / CDE06RP3ND1 / CDE06RP2NS1



WARRANTY

Parts warranty	Limited 1-year entire appliance
Labor warranty	Limited 1-year entire appliance
Warranty notes	See written warranty for full details

DIMENSIONS

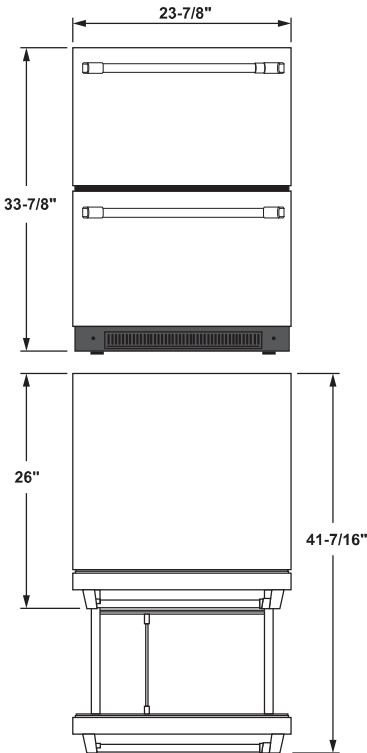

ADDITIONAL ACCESSORIES


					
CXQD2H2PNBZ Brushed Bronze 2 handles (Standard on Matte White)	CXQD2H2PNSS Brushed Stainless 2 handles (Standard on Matte Black and Stainless Steel)	CXQD2H2PNBT Brushed Black 2 handles	CXQD2N2PNCU Brushed Copper 2 handles	CXQD2H2PNCG Brushed Brass 2 handles	CXQD2H2PNFB Flat Black 2 handles

# Café™ CustomFit Stainless Interior Built-In Dishwasher with Hidden Controls

CDT888P4VW2/CDT888P2VS1

# C A F É

DISTINCT BY DESIGN™

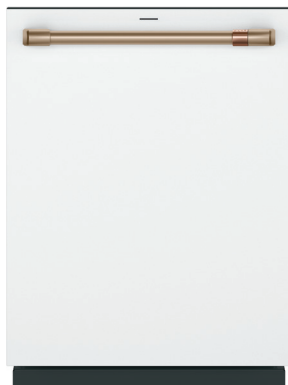

## ALSO AVAILABLE IN



CDT888P2VS1  
Fingerprint Resistant  
Stainless Steel with  
Brushed Stainless handles

CDT888P4VW2  
Matte White with Brushed  
Bronze handles



Certified to NSF  
Standard 184 for  
sanitization

## FEATURES & BENEFITS

**Luminous LED Lights** – Shine bright with uniform LED lighting throughout this well-lit dishwasher for simplified loading and unloading.

**39 dBA Dishwasher** – Enjoy a peaceful kitchen while delivering a powerful wash thanks to this super-silent 39 dBA dishwasher.

**CustomFit Top Rack with Ultra Wash** – Load your way in this dishwasher with a customizable top rack. The CustomFit Top Rack can be configured to maximize flexibility. In addition, the Ultra Wash Zone uses powerful jets to target stuck-on food on silverware, spatulas, ramekins and lids.

**CustomFit Basket with Ultra Wash** – Load more than just silverware in this flexible basket with dedicated wash jets below. The CustomFit Basket holds all your silverware, 9" tall stemware and reusable straws, so items that were hand-washed before can safely be washed in the dishwasher.

**CustomFit Lid Caddy** – Cup lids and blender blades can easily dry thanks to the CustomFit Lid Caddy. It is designed to hold items at the perfect position for cleaning and restricts water from pooling, so pieces come out clean and dry after every wash.

**Smart Features Powered by SmartHQ™** – Built-in WiFi and the SmartHQ™ app make it easy to control and monitor your smart dishwasher from anywhere. You can also conveniently access the latest features like Favorites, which allows you to access your favorite cycles with a single button.

**Smart Assist** – Smart Assist makes it simple for you to unlock optimal wash and dry performance. Innovative dishwasher sensors and intelligent machine learning enhance and improve cycles over time.

**Ultra Wash & Dry** – This ultra-wash and dry dishwasher ensures table-ready dishes. Ranging from gentle for delicate stemware to intense for pots and pans, flexible wash options ensure that dishes get full coverage and the right amount of pressure for an ideal clean.

**Dual Convection Ultra Dry with Hidden Heat** – Expect precision cleaning and superior dryness on fine china, dinnerware and plastics in this ultra-wash and dry dishwasher. The Dual Convection Ultra Dry with Hidden Heat ensures that every item is fully dried, even dishwasher-safe plastics.

**Customizable Dishwasher Handles** – Choose from six unique Café handle finishes to complement the rest of your kitchen thanks to this dishwasher with customizable hardware.

**4 Bottle Wash Jets** – This dishwasher with 4 bottle wash jets ensures a deep clean for tall items, narrow glasses, jars and more. In the upper rack, each of the jets directs water and detergent inside to effectively wash hard-to-reach areas.

**Silverware Wash** – Powerful jets in the top rack and CustomFit basket work in unison using targeted washing action to clean even the most stuck-on foods from silverware, cooking utensils and more.

**Presoak + Sanitize** – Save time with a high-temperature cycle that steams and sanitizes. Loosen tough soils before the wash cycle begins without the need to pre-rinse or soak. Plus, a sanitization cycle reduces 99.999% of bacteria on dishes.

**Leak Defense with Active Flood Protect** – Leak Defense with Active Flood Protect senses and prevents potential overflows. A powerful water sensor alerts and guides you through the new Smart Assist feature if even a small amount of water leaks below the unit.

**Wash Zones** – Wash a true half load in the upper or lower rack whenever you need to in this dishwasher with loading flexibility. Just choose your wash zone: upper or lower. The feature works in combination with most cycles, saving you time and conserving energy.

**Smooth-Glide Adjustable Middle Rack** – Load your dishwasher your way thanks to an adjustable middle rack. Easily move it up and down to fit bottles, large platters and other items as tall as 10.5".

**Middle and Lower Rack Fold-Down Tines** – Two rows of adjustable tines in both the middle and lower rack allow you to load the way you want. Sixteen different tine positions offer the ultimate customization to fit all of your items.

**Flush Installation** – Cabinet-depth flush installation ensures your dishwasher blends in with the design of your kitchen without sacrificing space for dishes inside.

**Piranha™ Hard Food Disposer** – The Piranha™ Hard Food Disposer lets you use your dishwasher without pre-rinsing. Its stainless steel impellers rotate to pulverize food particles and an anti-jamming design make sure wash arms stay unclogged.

## FEATURES

Style	Built-In
Tub and Door Liner	Stainless Steel
Tub Type	Tall Tub
Control Type	Top Controls; Cap Touch Controls; 12 Touchpads
Dishwasher Control Features	Audible End-of-Cycle Signal; Cycle Countdown with Bi-Color LED Status Light on door; Cycle Progress Indicators: Clean/Sanitized/Smart Assist/WiFi/Remote Enabled; Last Cycle Memory; Fingerprint Resistant
Wash System	3-Level; 800 Series
Wash System Features	90+ Spray Jet Wash System; Automatic HotStart; Automatic Temperature Control; Bottle Jets (4); Deep Clean Silverware Jets; Drain Pump; Hard Food Disposer with removable filter; Hidden Heater; Lower Wash Arm; Middle Wash Arm; Side Jets; Variable Speed Dual Pumps and Motors
Sensor	Clean Sensor
Wash Arms	3rd Rack; 4 Wash Levels; Bottle Jets; Deep Clean Silverware Jets; Lower; Middle; Upper; CustomFit Basket with Ultra Wash Jets
Water Filtration System	100% Filtration with Hard Food Disposer and Removable Filter
Dispenser	Rinse Aid with Indicator and Adjustment; Electronic Low Rinse Aid Sensor
Number of Cycles	5
Dishwasher Cycles	Auto Wash; Cascade Platinum Plus (on app); Cookware; Express; Gentle; Normal
Number of Options	15
Dishwasher Options	1/2 Load (on app); Bottle Wash (on app); Delay Start 1-12 Hr.; Favorites (on app); Heated Dry Off; Hi-Temp Wash; Lock Controls; Normal Dry; Presoak + Sanitize (Certified to NSF Standard 184); Sabbath Mode; Silverware Wash; Start/Cancel; Ultra Dry; WiFi/Remote Enabled; Favorites on Machine and App
Rack Features	Adjustable Upper Rack; Ball-Tipped Tines; Café Flex Silverware Basket; Full Extension Slides – Middle; CustomFit Lid Caddy
Racking Material	Nylon
Rack Color	Black Pearl
Number of Place Settings	Up to 16
Upper Rack	1 Rack handle; 1/2 fixed tines, 1/2 fold down tines; Ball-Tip Tines; Fixed tines with Bottle Jets; Lid Manager; Premium Height Adjustable; Smooth Glide Middle Rack
Lower Rack	Ball-Tip Tines; 1/2 fixed tines, 1/2 fold down tines
Additional Protection	Active Flood Protect; Leak Defense with Active Flood Protect
Dishwasher Drying Features	Dual Convection Ultra Dry; Ultra/Normal/Off; Dual Fan Assist
Cutlery Tray	CustomFit Top Rack with Ultra Wash
Floor Protection	Leak Defense with Active Flood Protect; Leak Pan with Sensor
Leveling System	3 Point Leveling
Latch	Pull with Handle
Showroom Power Mode	Yes
WiFi Connect	Built-In
Exterior Style	Traditional
Racking System	Full 3rd Rack

## ECONOMICAL/QUIET

Quiet Package	39 dBA
Quiet Features	Quiet Water Valve; Sealed Toe Kick; Tub Collar Trim
Motor Type	Variable Speed
Outer Wrap	Full-wrap Blanket; Bitumen
Door Insulation	Insulation; Mastic

## WEIGHTS & DIMENSIONS

Cabinet Width	24 in
Approximate Shipping Weight	137 lb
Net Weight	124 lb
Overall Height	34 in
Height w/Legs Retracted - Minimum Height	33-3/8 in
Height w/Legs Extended - Maximum Height	34-5/8 in
Overall Depth	24 in
Overall Width	23-3/4 in

## APPEARANCE

Door Style	Long Door with Top Controls
Installation	Side Installation or Top Installation Included; Built-Up Floor Capable; Flush Cabinet Installation
Door Appearance	Full-length flat door

# Café™ CustomFit Stainless Interior Built-In Dishwasher with Hidden Controls

CDT888P4VW2/CDT888P2VS1


### TECHNICAL DETAILS

Calrod Heater Watts	1200/400
Power Connection	Optional cord kit (GPFCORD - WX09X70910, WX09X70911)
Volts/Hertz/Amps	120 V; 60 Hz; 10.8 A


### WARRANTY

Parts warranty	Limited 1-year entire appliance
Labor warranty	Limited 1-year entire appliance
Warranty notes	See written warranty for full details

### DIMENSIONS

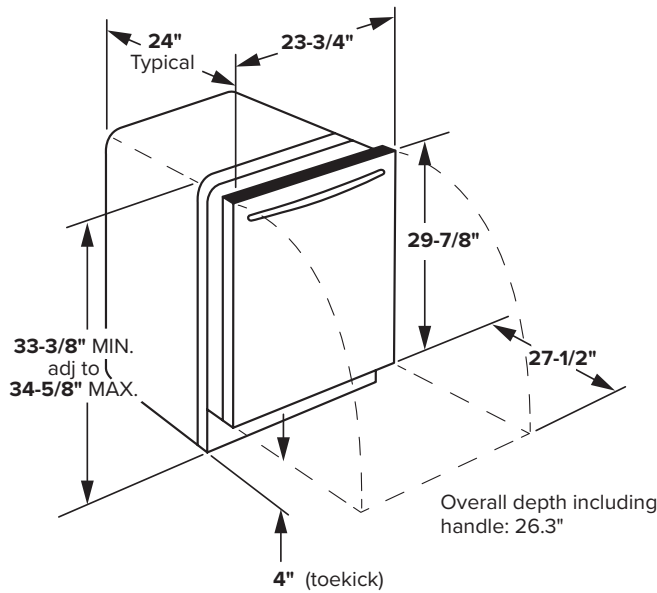

### INSTALLATION DIMENSIONS

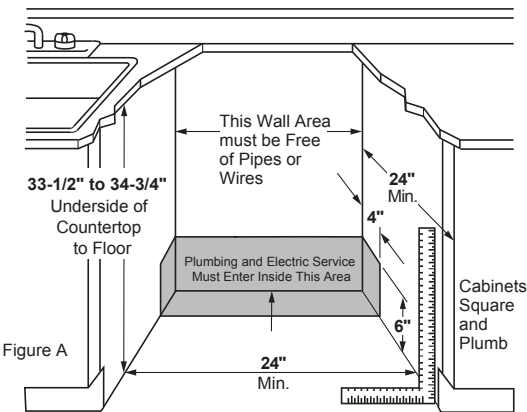

### ADDITIONAL ACCESSORIES



CXADTH1PVBT ACC  
Brushed Black  
Handle Kit



CXADTH1PVBZ ACC  
Brushed Bronze  
Handle Kit  
(Standard on  
Matte White)



CXADTH1PVCU ACC  
Brushed Copper  
Handle Kit



CXADTH1PVSS ACC  
Brushed SS  
Handle Kit  
(Standard on  
Matte Black and  
Stainless Steel)



CXADTH1PVCG ACC  
Brushed Brass  
Handle Kit



CXADTH1PVFB ACC  
Flat Black  
Handle Kit

DVE53BB8700

Bespoke 7.6 cu. ft. Ultra Capacity Electric Dryer  
with Super Speed Dry and AI Smart Dial



SAMSUNG

Features

- Bespoke Design
- Super Speed Dry
- AI Smart Dial
- MultiControl™
- Steam Sanitize+
- ENERGY STAR® Certified
- Shallow Closet-Depth Fit<sup>1</sup>
- Flexible Installation
- Wi-Fi Connectivity<sup>2</sup>
- Sensor Dry
- 7.6 cu. ft. Ultra Capacity
- Vent Sensor
- Lint Filter Indicator
- Stainless Steel Drum
- Premium Tempered Glass Door
- Internal Drum Light
- Drying Rack
- Reversible Dryer Door
- 19 Total Drying Cycles
- 14 Options
- 5 Temperature Settings
- 4-Way Venting

Convenience

- Child Lock
- Filter Check Indicator

Ratings

ENERGY STAR® Rated:  
608 kWh/yr

Electrical Requirements

240 V / 60 Hz  
30 Amps

<sup>1</sup>Designed to fit a 38" installation depth.

<sup>2</sup>Requires wireless network, Samsung account and Samsung SmartThings App. The Samsung SmartThings App supports Android OS 4.0 (ICS) or later which is optimized for Samsung smartphones (Galaxy S and Galaxy Note series). This app also supports iOS 7 or later for iPhone models. Samsung SmartThings App available in App Store and Play Store.

WTR4 LOT 126 - 2ND FLOOR WASHER REVISED 2024-11-29

Available Colors



Stainless Steel  
DVE53BB8700T



Black Stainless Steel  
DVE53BB8700V

Specifications

19 Preset Drying Cycles:

Steam Refresh, Wrinkle Away, Steam Sanitize+, Super Speed, Eco Normal, Normal, Heavy Duty, Towels, Permanent Press, Activewear, Bedding, Delicates, Wool, Shirts, Denim, Time Dry, Air Fluff, Small Load, Rack Dry

14 Options:

Damp Alert, Wrinkle Prevent, AntiStatic, My Cycles, Smart Control, Eco Dry, Drum Light, Child Lock, Alarm, AI Pattern, Wi-Fi, Language, Vent Blockage Test, Factory Reset

5 Temperature Settings:

High, Medium, Medium Low, Low, Extra Low

5 Dry Levels:

Very Dry, More Dry, Normal Dry, Less Dry, Damp Dry

Warranty

One (1) Year Parts and Labor

Product Dimensions & Weight (WxHxD)

Dimensions: 27" x 38<sup>3</sup>/<sub>4</sub>" x 31<sup>7</sup>/<sub>16</sub>"  
Weight: 125.7 lbs

Shipping Dimensions & Weight (WxHxD)

Dimensions: 29<sup>3</sup>/<sub>8</sub>" x 42<sup>15</sup>/<sub>16</sub>" x 34<sup>11</sup>/<sub>16</sub>"  
Weight: 132.3 lbs

Electric Dryer	Model #	UPC Code
Stainless Steel	DVE53BB8700T	887276660103
Black Stainless Steel	DVE53BB8700V	887276660110

Matching Washer

Stainless Steel	WF53BB8700AT	887276652238
Black Stainless Steel	WF53BB8700AV	887276652245

Optional Accessories	Model #	UPC Code
Stainless Steel Pedestal	WE502NT	887276665283
Black Stainless Steel Pedestal	WE502NV	887276665290
Stainless Steel Bespoke Stacking and MultiControl™ Combo Kit	SKK-9MCT	887276667379
Black Stainless Bespoke Stacking and MultiControl™ Combo Kit	SKK-9MCV	887276667386
Vent Kit	DV-2A	887276146416


DVE53BB8700

SAMSUNG

Bespoke 7.6 cu. ft. Ultra Capacity Electric Dryer  
with Super Speed Dry and AI Smart Dial

Dimensions


Required dimensions for  
installation with pedestal:

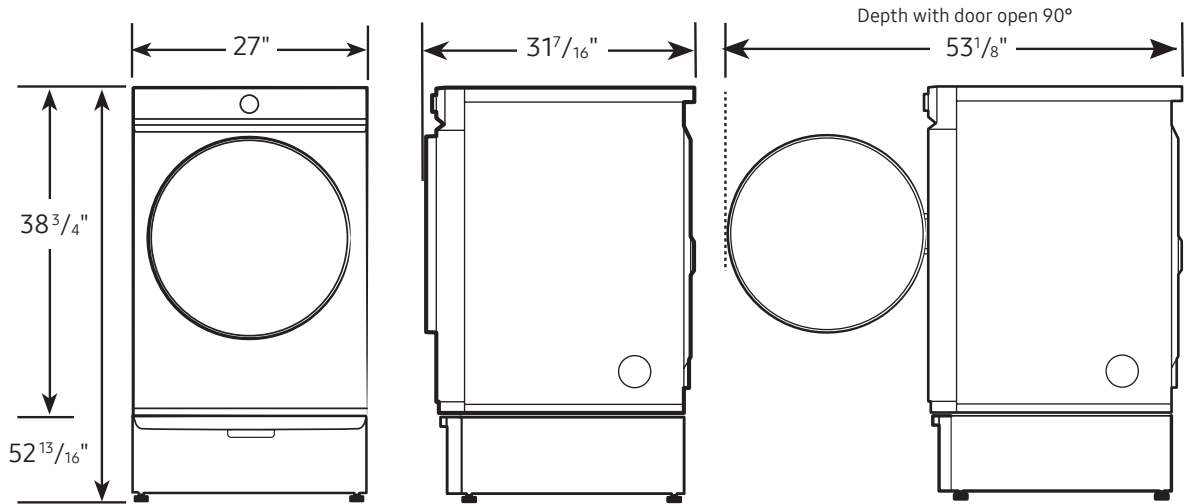

Installation Specifications – Side-by-Side

If the washer and dryer are installed together or the dryer alone, the closet front must have two unobstructed air openings for a combined minimum total area of 72-inch<sup>2</sup>. Your washer alone does not require a specific air opening.

Alcove or closet installation  
Minimum clearance for  
closet and alcove installations:

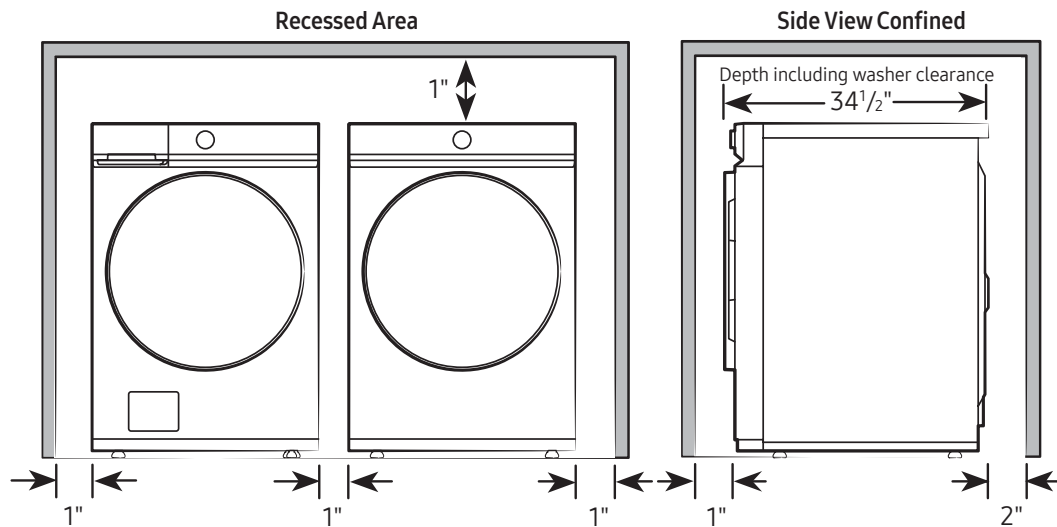


Connection Dimensions

Back and side view of dryer

LEGEND:  
● Cold Water Connection

Actual colour may vary. Design, specifications and colour  
availability are subject to change without notice.  
Non-metric weights and measurements are approximate.


© 2022 Samsung Electronics Canada Inc.  
All rights reserved. Samsung is a registered trademark  
of Samsung Electronics Co., Ltd., used with permission.

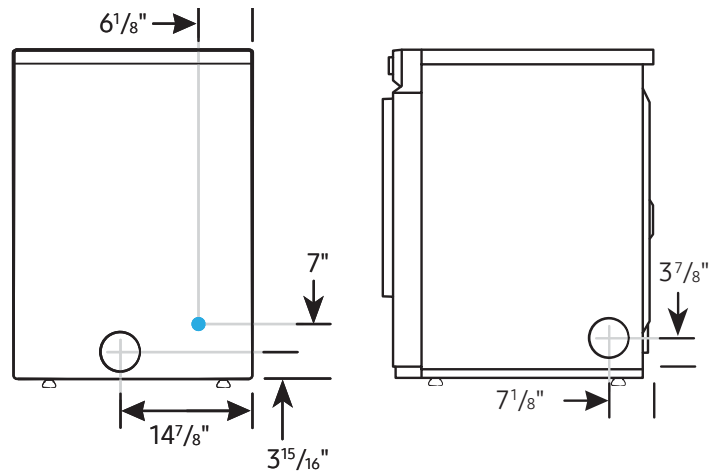




Installation Specifications – Stacked Pair

Clearances indicated are for stacked pairs. The closet front must have two unobstructed air openings for a combined minimum total area of 72-inch².

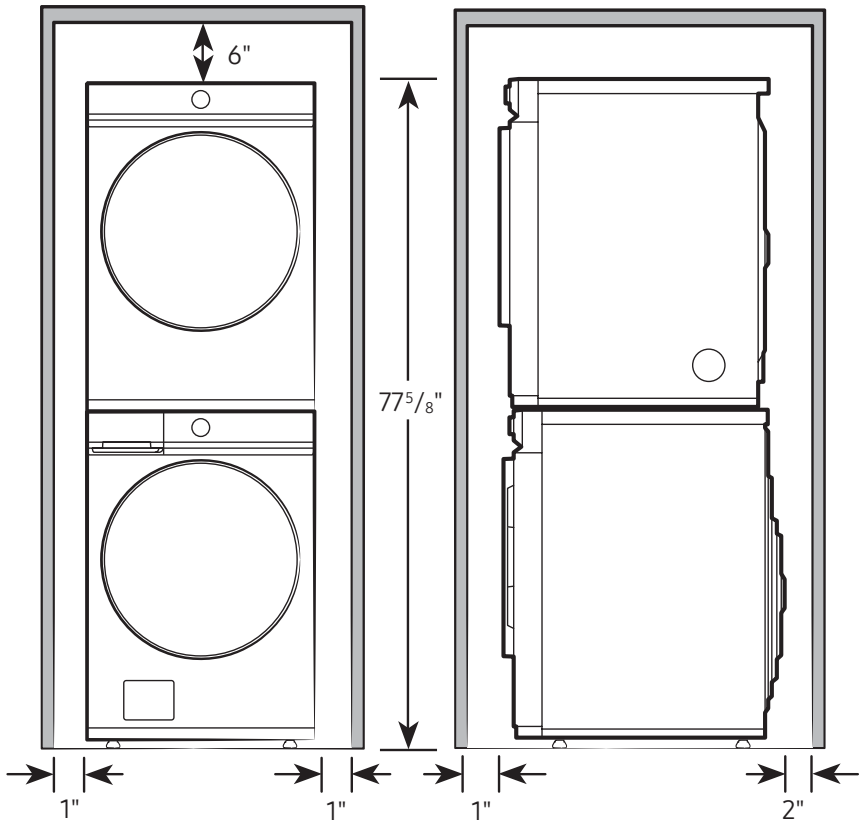

Connection Dimensions

Back and side views of stacked pair

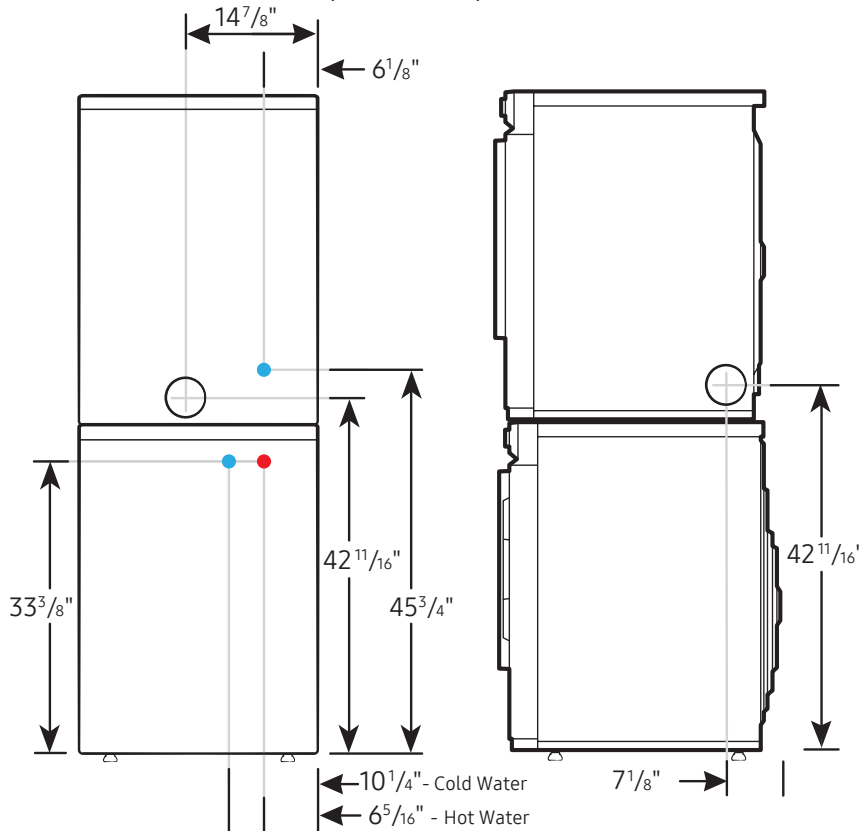

**LEGEND:**  
● Cold Water Connection  
● Hot Water Connection

Actual colour may vary. Design, specifications and colour availability are subject to change without notice.  
Non-metric weights and measurements are approximate.

© 2022 Samsung Electronics Canada Inc.  
All rights reserved. Samsung is a registered trademark of Samsung Electronics Co., Ltd., used with permission.

**WF53BB8700****SAMSUNG****Bespoke 6.1 cu. ft. Ultra Capacity Front Load Washer with Super Speed Wash and AI Smart Dial****Available Colours****Stainless Steel**  
WF53BB8700AT**Black Stainless Steel**  
WF53BB8700AV**Features**

- Bespoke Design
- 6.1 cu. ft. Ultra Capacity
- Super Speed Wash
- AI Smart Dial
- MultiControl™
- ENERGY STAR® Most Efficient
- Shallow Closet-Depth Fit¹
- Flexible Installation
- Wi-Fi Connectivity²
- Steam
- Self Clean+
- Premium Tempered Glass Door
- Vibration Reduction Technology+
- Swirl+ Drum Interior
- Internal Drum Light
- 1200 RPM Maximum Spin Speed
- Direct Drive Motor
- 24 Total Washing Cycles
- 14 Options

**Specifications****24 Total Washing Cycles:**

Normal, Heavy Duty, Bedding, Permanent Press, Delicates, Activewear, Wool, Towels, Eco Cold, Rinse + Spin, Self Clean+, Small Load, Colours, Spin Only, Outdoor, Denim, Super Speed, Steam Sanitize, Steam Allergen, Steam Normal, Power Steam, Steam Whites, Steam Bulky, Power Rinse

**14 Additional Washing Options:**

Presoak, Extra Rinse, My Cycles, Delay End, Smart Control, Super Speed, Drum Light, Child Lock, AI Pattern, Alarm, Calibration, Wi-Fi, Language, Factory Reset

**5 Temperature Settings:**

Extra Hot, Hot, Warm, Cold, Tap Cold

**7 Spin Settings:**

Extra High, High, Medium, Low, Extra Low, No Spin, No Drain

**5 Soil Settings:**

Extra Heavy, Heavy, Normal, Light, Extra Light

**Warranty**

One (1) Year Parts and Labour  
Ten (10) Years DD Motor (Part Only)

**Product Dimensions & Weight (WxHxD)**

Dimensions: 27" x 38<sup>3</sup>/<sub>4</sub>" x 34<sup>1</sup>/<sub>2</sub>"  
Weight: 224.9 lbs

**Shipping Dimensions & Weight (WxHxD)**

Dimensions: 29<sup>3</sup>/<sub>8</sub>" x 42<sup>15</sup>/<sub>16</sub>" x 36<sup>1</sup>/<sub>4</sub>"  
Weight: 231.5 lbs

**Convenience**

- Child Lock
- Dispenser Trays: Main Wash, Softener, Bleach

**Ratings**

CEE Tier 3  
IMEF = 3.1  
IWF = 2.9  
103 kWh/yr

**Electrical Requirements**

120 V / 60 Hz  
15 Amps

Washer	Model #	UPC Code
Stainless Steel	WF53BB8700AT	887276652238
Black Stainless Steel	WF53BB8700AV	887276652245
<b>Matching Electric Dryer</b>		
Stainless Steel	DVE53BB8700T	887276660103
Black Stainless Steel	DVE53BB8700V	887276660110

Optional Accessories	Model #	UPC Code
Stainless Steel Pedestal	WE502NT	887276665283
Black Stainless Steel Pedestal	WE502NV	887276665290
Black Stainless Steel Riser	WE272NV	887276197630
Stainless Steel Bespoke Stacking and MultiControl™ Combo Kit	SKK-9MCT	887276667379
Black Stainless Steel Bespoke Stacking and MultiControl™ Combo Kit	SKK-9MCV	887276667386

¹ Designed to fit a 38" installation depth.

² Requires wireless network, Samsung account and Samsung SmartThings App. The Samsung SmartThings App supports Android OS 4.0 (ICS) or later which is optimized for Samsung smartphones (Galaxy S and Galaxy Note series). This app also supports iOS 7 or later for iPhone models. Samsung SmartThings App available in App Store and Play Store.


**WF53BB8700**

**SAMSUNG**

**Bespoke 6.1 cu. ft. Ultra Capacity Front Load  
Washer with Super Speed Wash and AI Smart Dial**

**Dimensions**

Required dimensions for  
installation with pedestal:

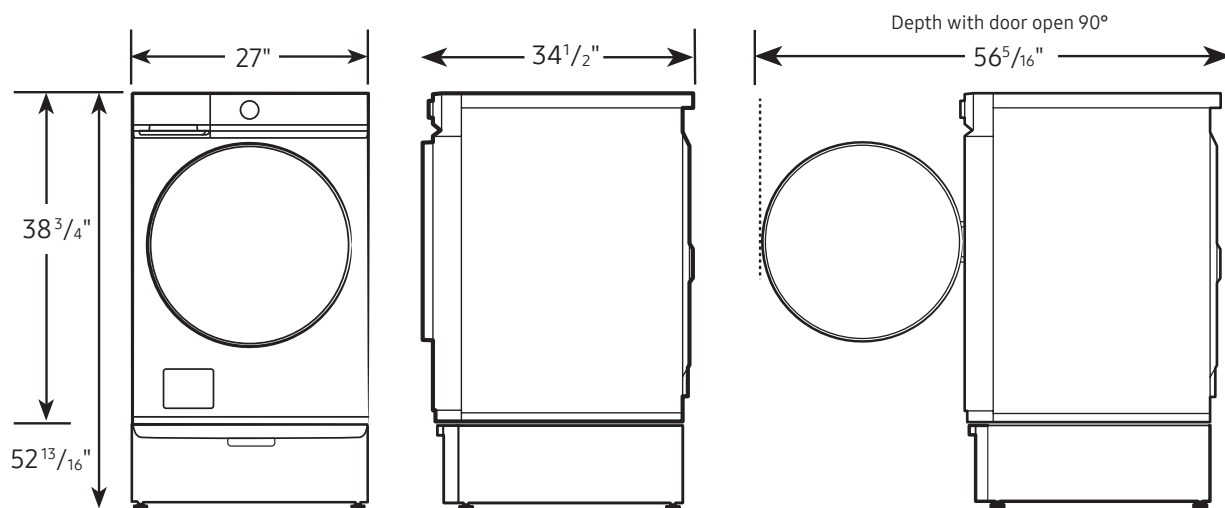


**Installation Specifications – Side-by-Side**

If the washer and dryer are installed together or the dryer alone, the closet front must have two unobstructed air openings for a combined minimum total area of 72-inch<sup>2</sup>. Your washer alone does not require a specific air opening.

**Alcove or closet installation**

Minimum clearance for  
closet and alcove installations:

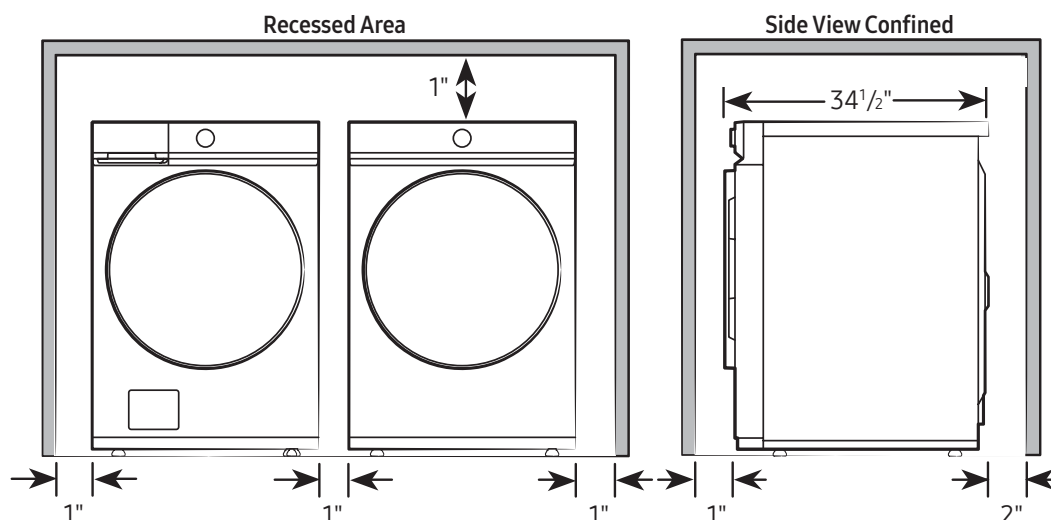

**Connection Dimensions**


Back view of washer

**LEGEND:**

- Cold Water Connection
- Hot Water Connection

Actual colour may vary. Design, specifications and colour  
availability are subject to change without notice.  
Non-metric weights and measurements are approximate.

© 2022 Samsung Electronics Canada Inc.  
All rights reserved. Samsung is a registered trademark  
of Samsung Electronics Co., Ltd., used with permission.

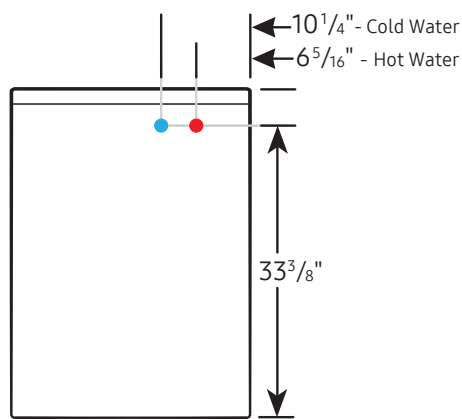


WF53BB8700

SAMSUNG

Bespoke 6.1 cu. ft. Ultra Capacity Front Load  
Washer with Super Speed Wash and AI Smart Dial


## Installation Specifications – Stacked Pair

Clearances indicated are for stacked pairs. The closet front must have two unobstructed air openings for a combined minimum total area of 72-inch<sup>2</sup>.

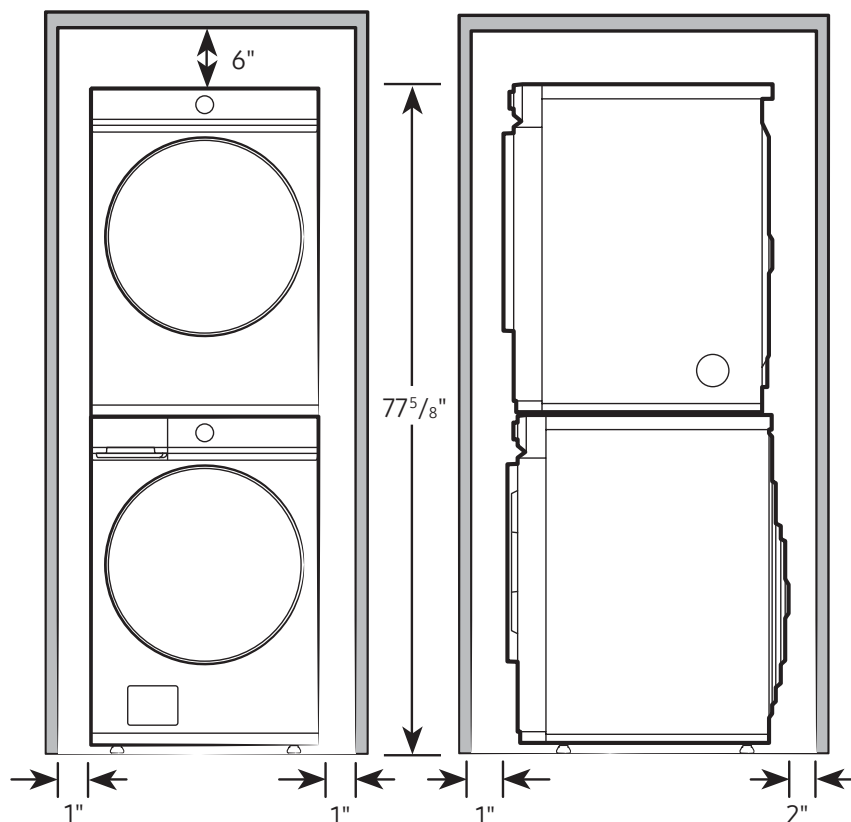

## Connection Dimensions

Back and side views of stacked pair

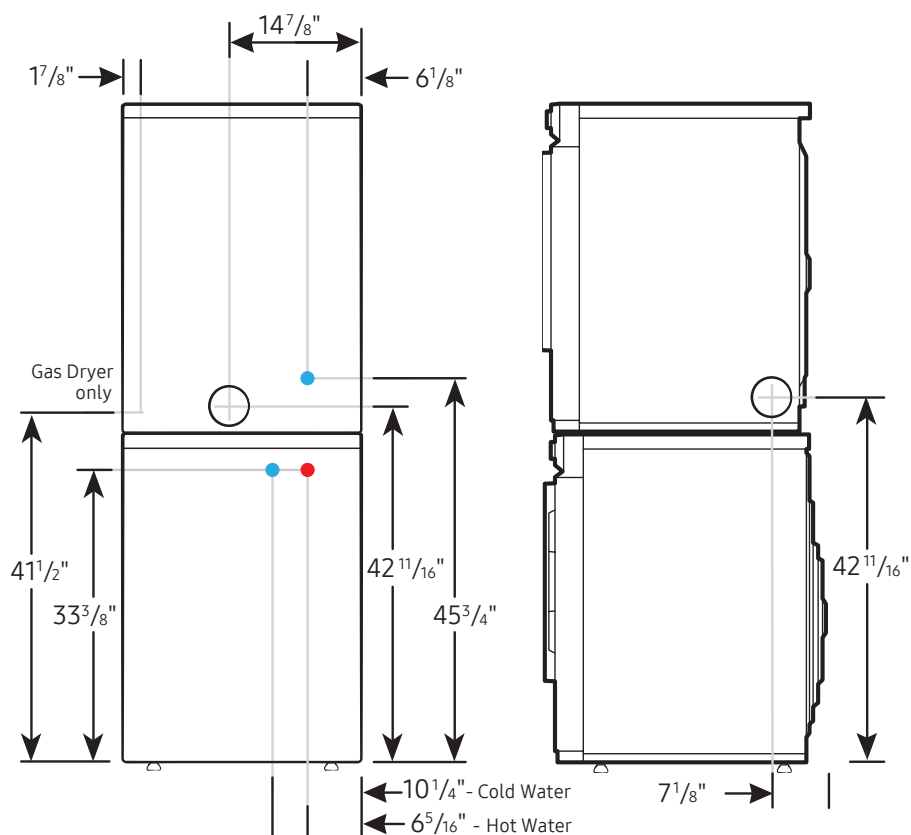

### LEGEND:

- Cold Water Connection
- Hot Water Connection

Actual colour may vary. Design, specifications and colour availability are subject to change without notice. Non-metric weights and measurements are approximate.

© 2022 Samsung Electronics Canada Inc. All rights reserved. Samsung is a registered trademark of Samsung Electronics Co., Ltd., used with permission.