

DCR PHOENIX HOMES

LOT # 40

SITE - PATHWAYS PHASE 3

MODEL - BELFAST (GARAGE LEFT)


KITCHEN


MOUNTING HEIGHT - 96

NOV. 27/24

42"H UPPERS

FILL TO CEILING + FLAT MOULD

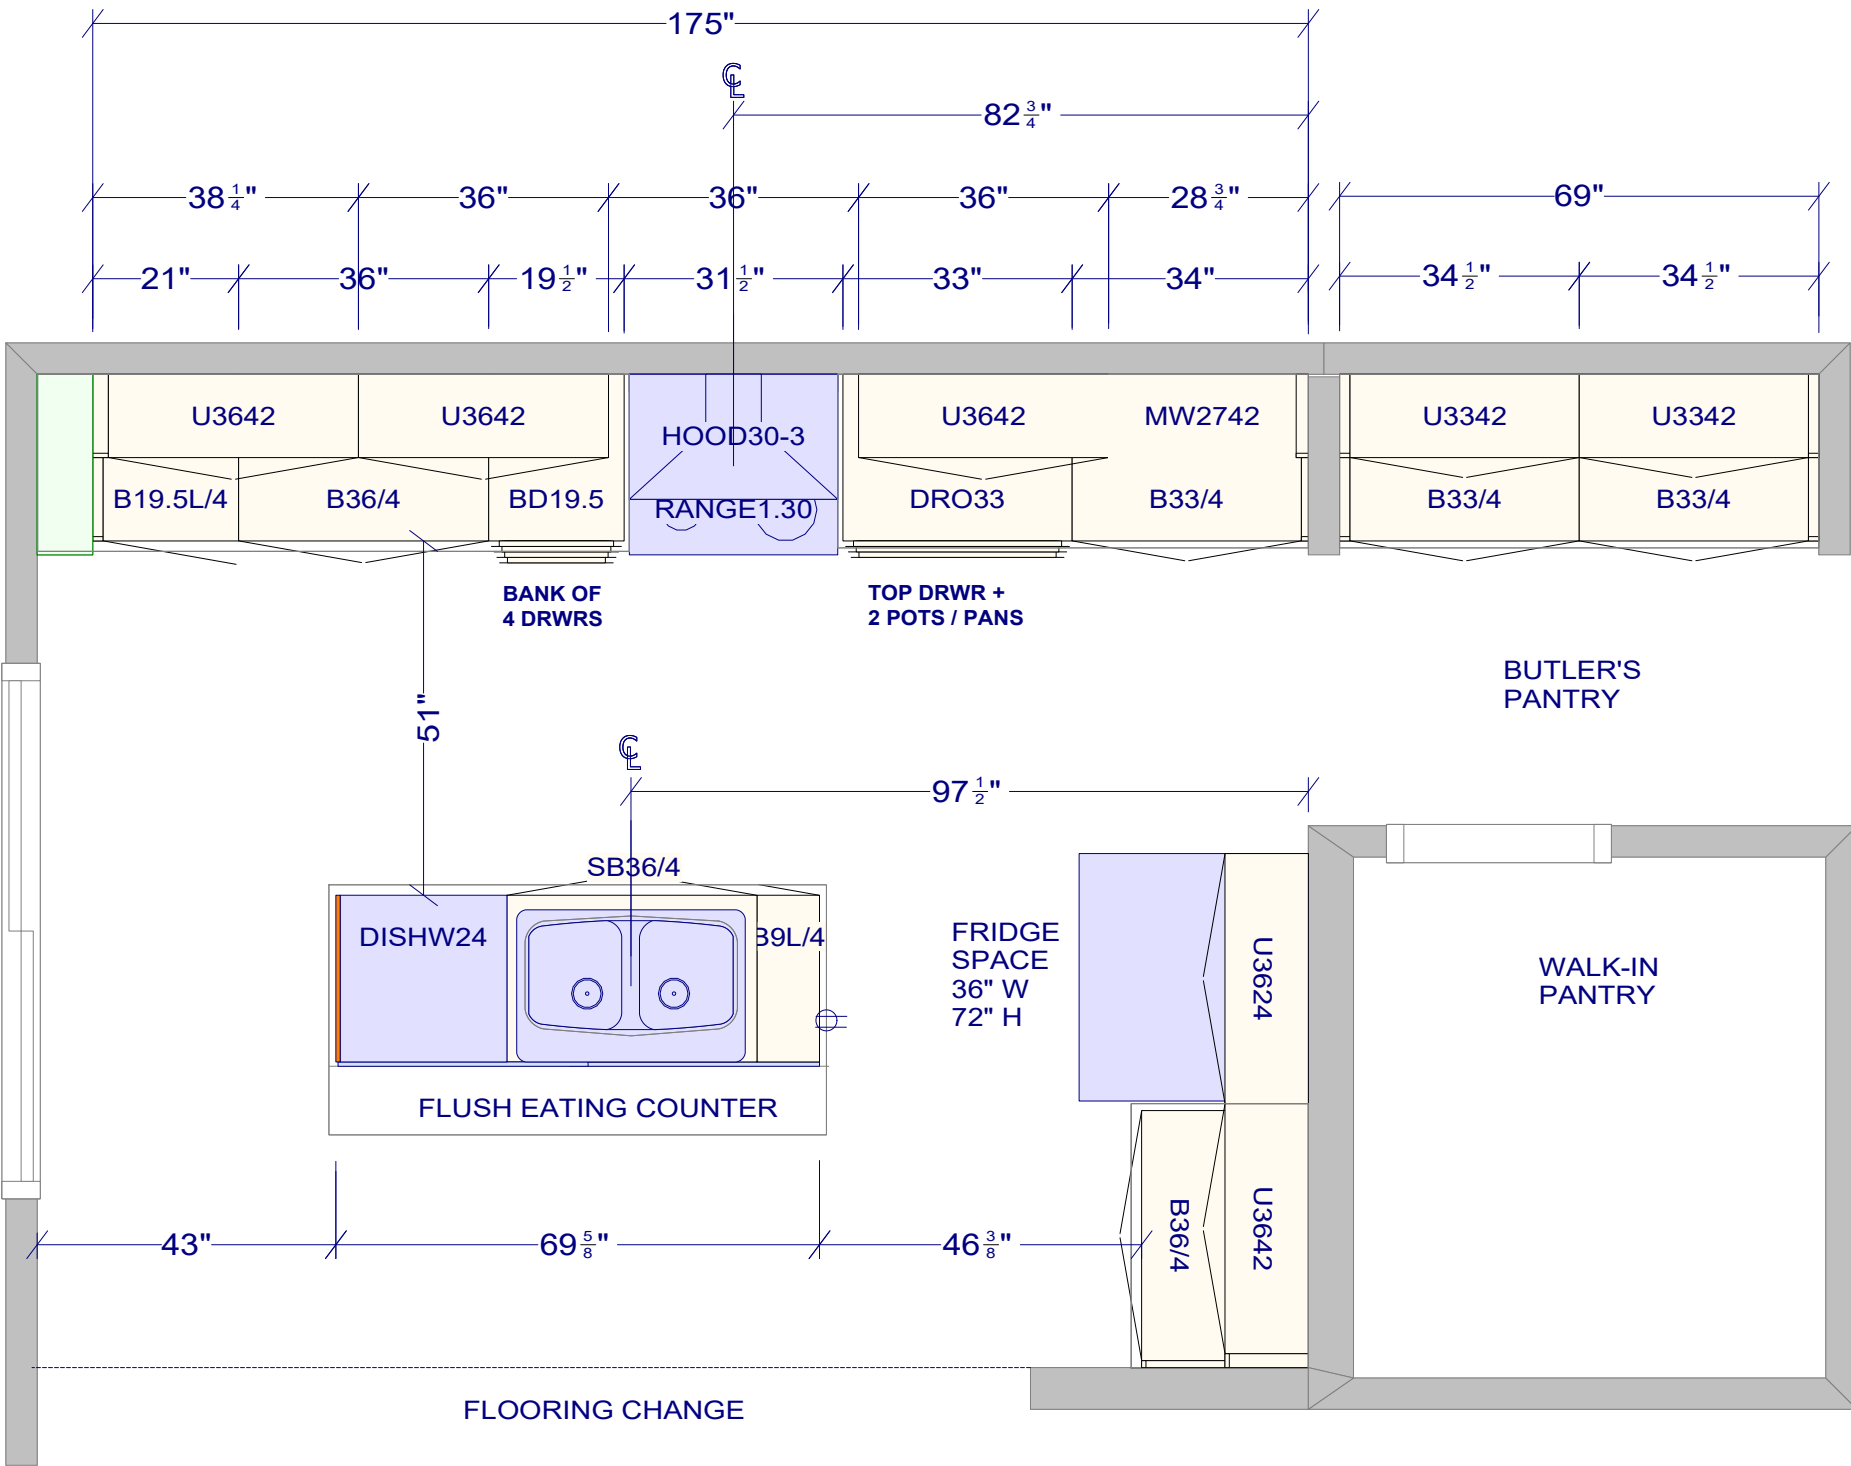

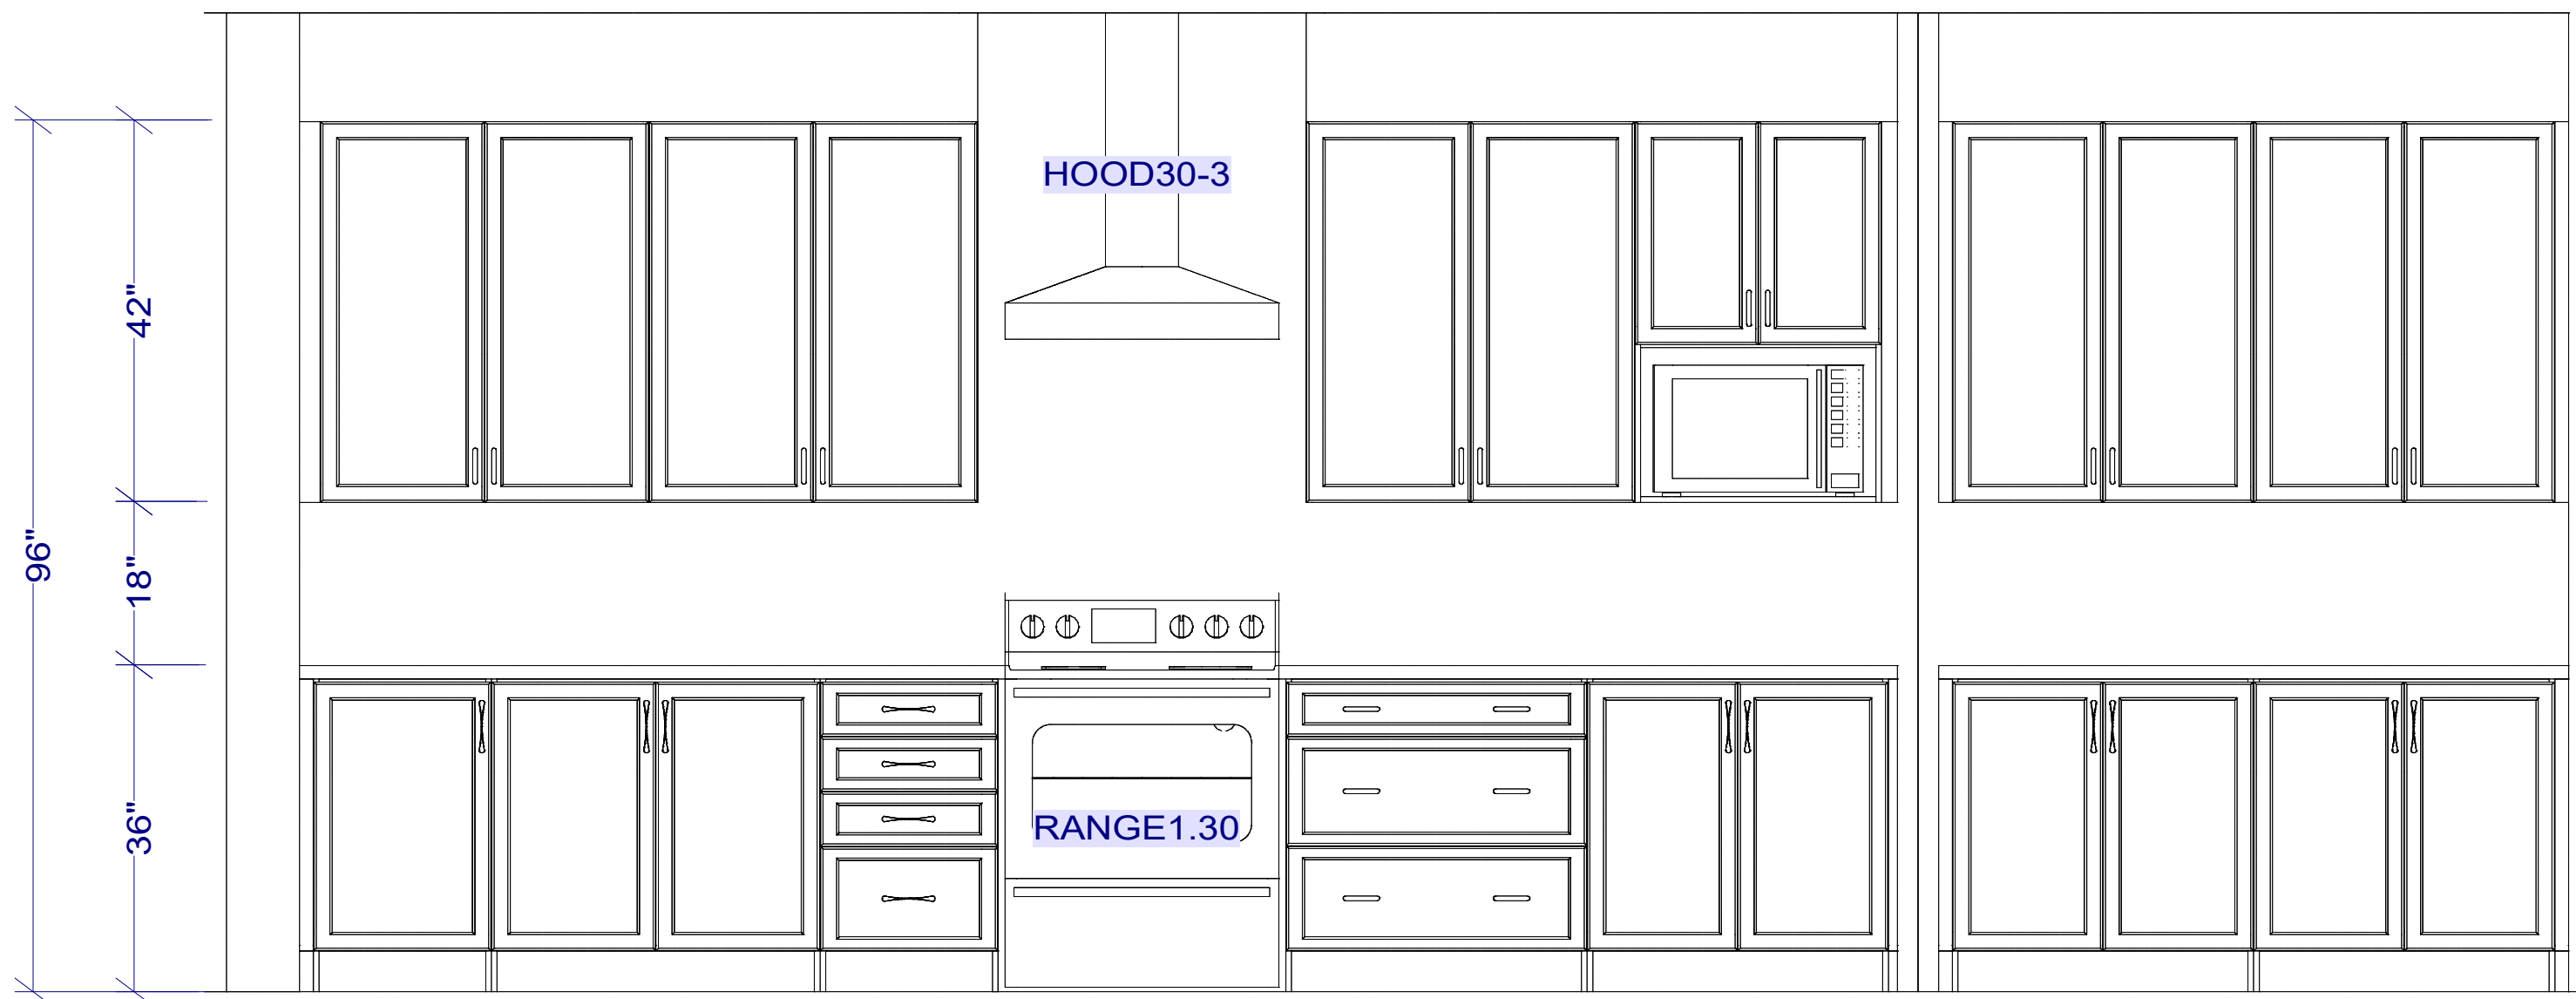

**RANGE WALL ELEVATION**


**BUTLER'S PANTRY ELEVATION**

All dimensions \_size designations given are subject to verification on job site and adjustment to fit job conditions.



This is an original design and must not be released or copied unless applicable fee has been paid or job order placed.

Designed: 11/27/2024  
Printed: 11/27/2024

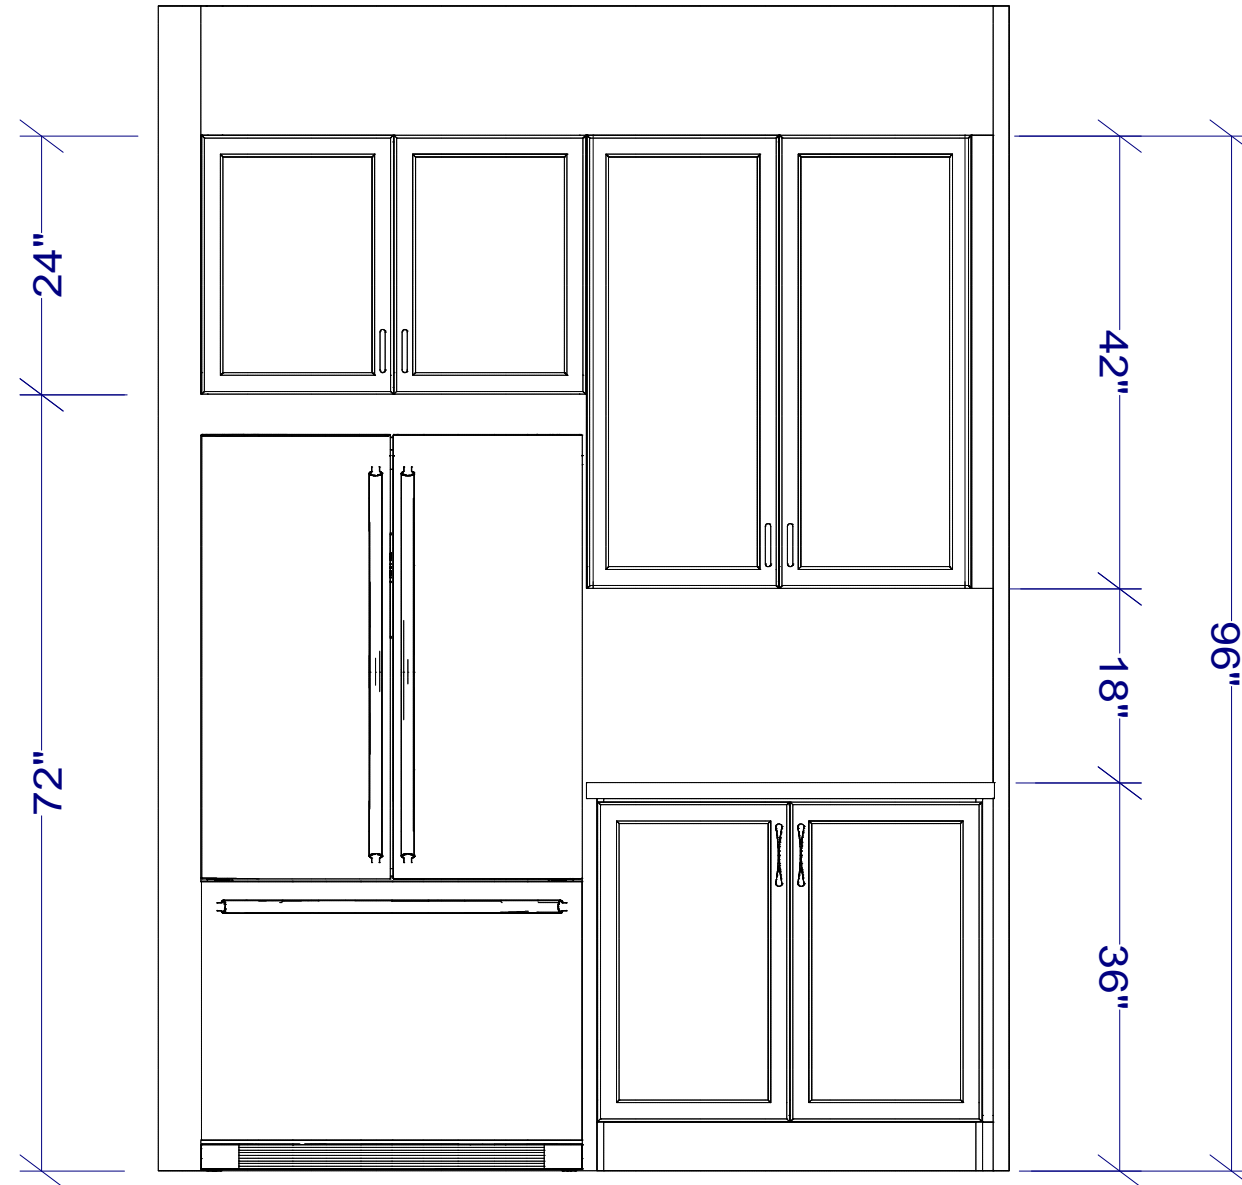


## FRIDGE WALL ELEVATION

All dimensions & size designations given are subject to verification on job site and adjustment to fit job conditions.




This is an original design and must not be released or copied unless applicable fee has been paid or job order placed.

Designed: 11/27/2024  
Printed: 11/27/2024

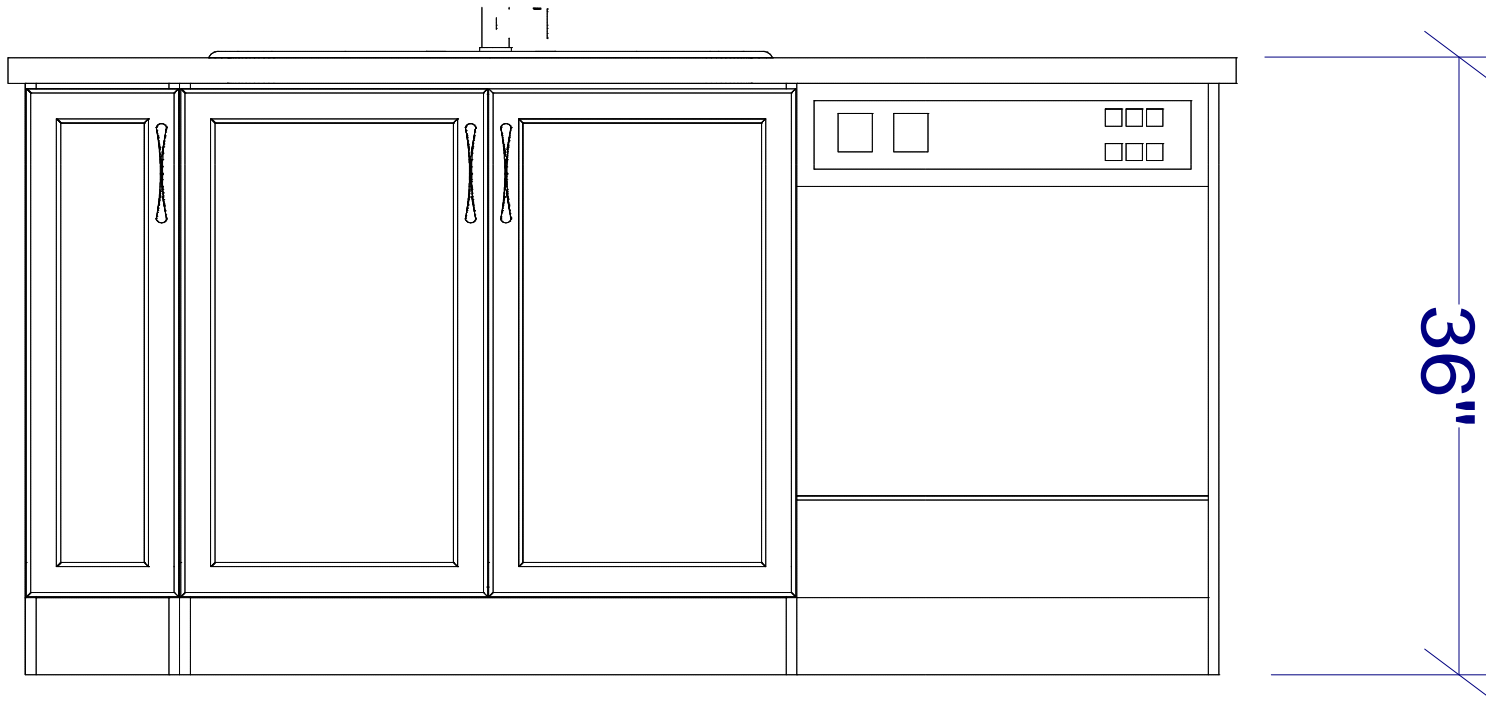

ELEVATION - ISLAND

All dimensions _size designations given are subject to verification on job site and adjustment to fit job conditions.		This is an original design and must not be released or copied unless applicable fee has been paid or job order placed.	Designed: 11/27/2024 Printed: 11/27/2024		
PW3-40 - KITCHEN - NOV 27 2024			El 4	Drawing #: 1	No Scale.

DCR PHOENIX HOMES


LOT # 40

SITE - PATHWAYS PHASE 3

MODEL - BELFAST (GARAGE LEFT)


VANITIES

NOV. 27/24

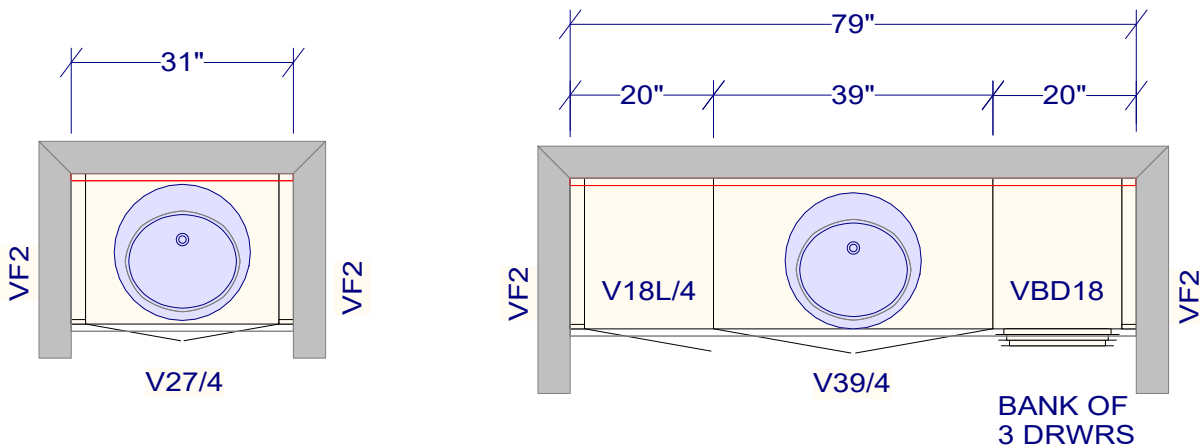


POWDER ROOM


MAIN BATH

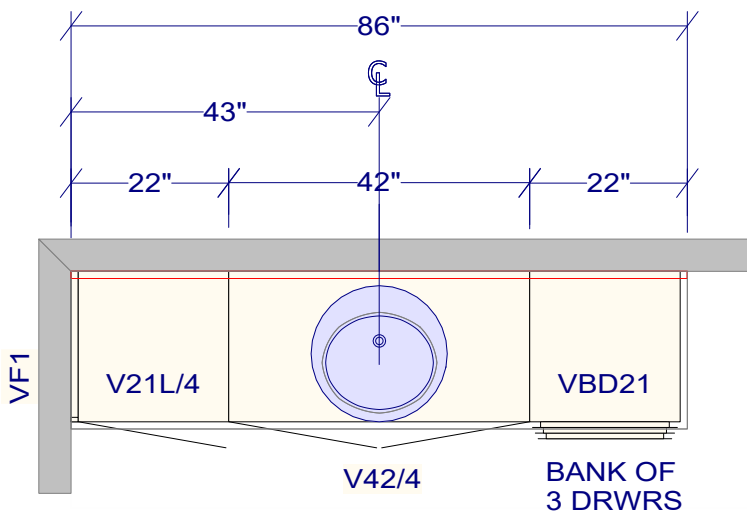


PRIMARY ENSUITE

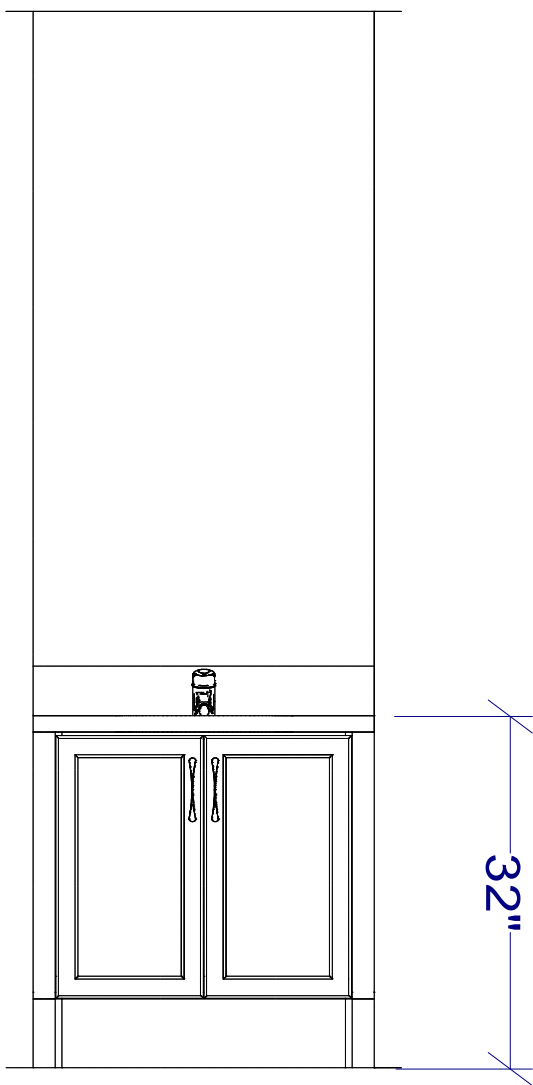

ELEVATION - POWDER ROOM

All dimensions _size designations given are subject to verification on job site and adjustment to fit job conditions.		This is an original design and must not be released or copied unless applicable fee has been paid or job order placed.	Designed: 11/27/2024 Printed: 11/27/2024		
PW3-40 - VANITIES - NOV 27 2024			El 1	Drawing #: 1	No Scale.

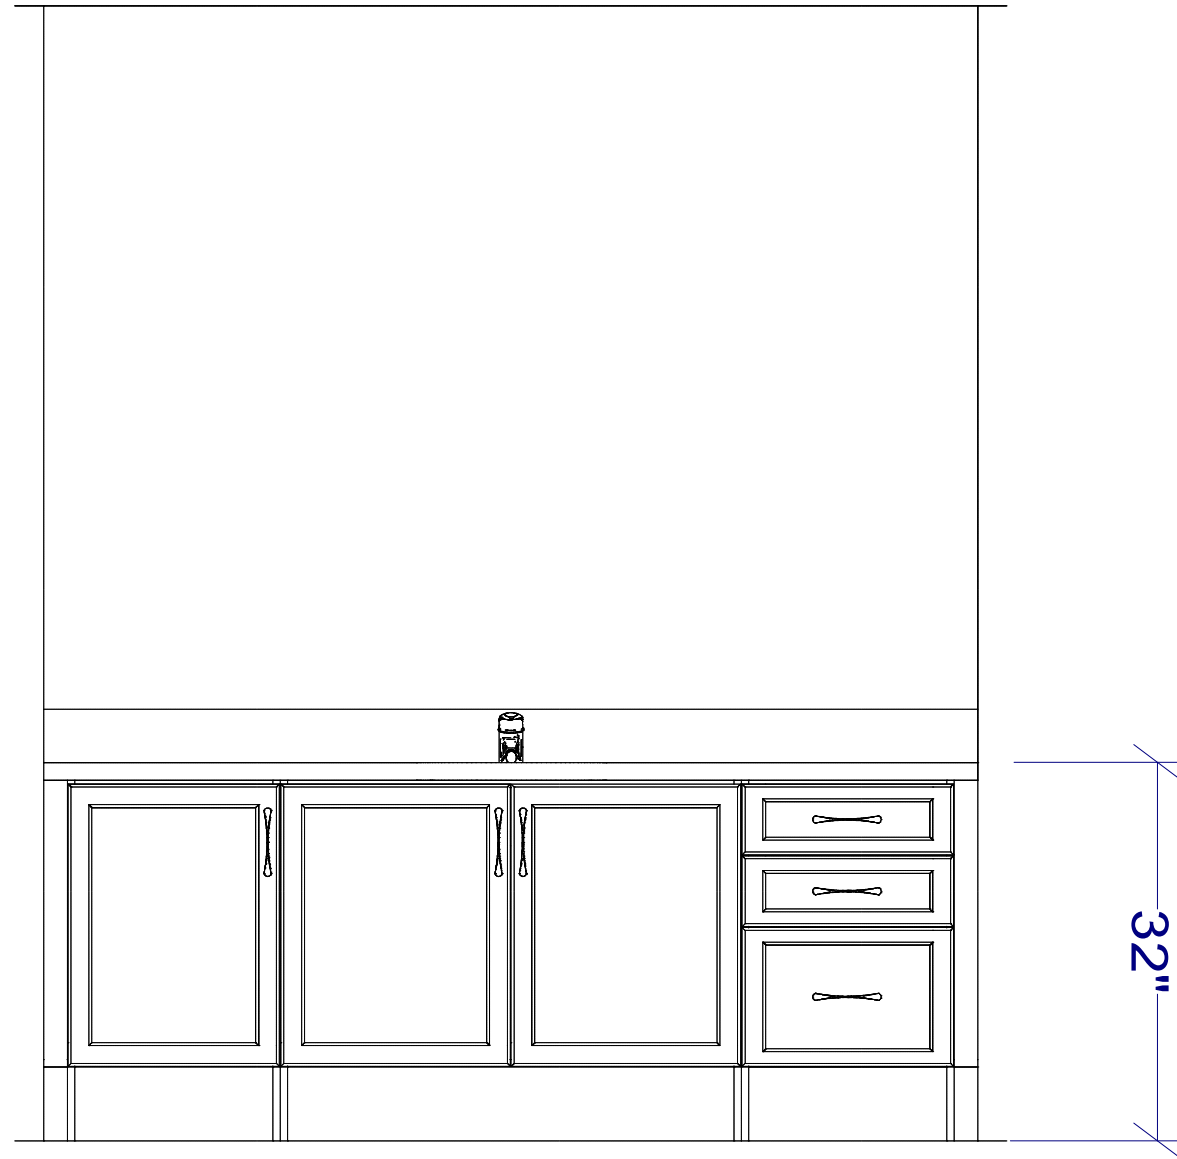


## ELEVATION - MAIN BATH

All dimensions \_size designations given are subject to verification on job site and adjustment to fit job conditions.




This is an original design and must not be released or copied unless applicable fee has been paid or job order placed.

Designed: 11/27/2024  
Printed: 11/27/2024

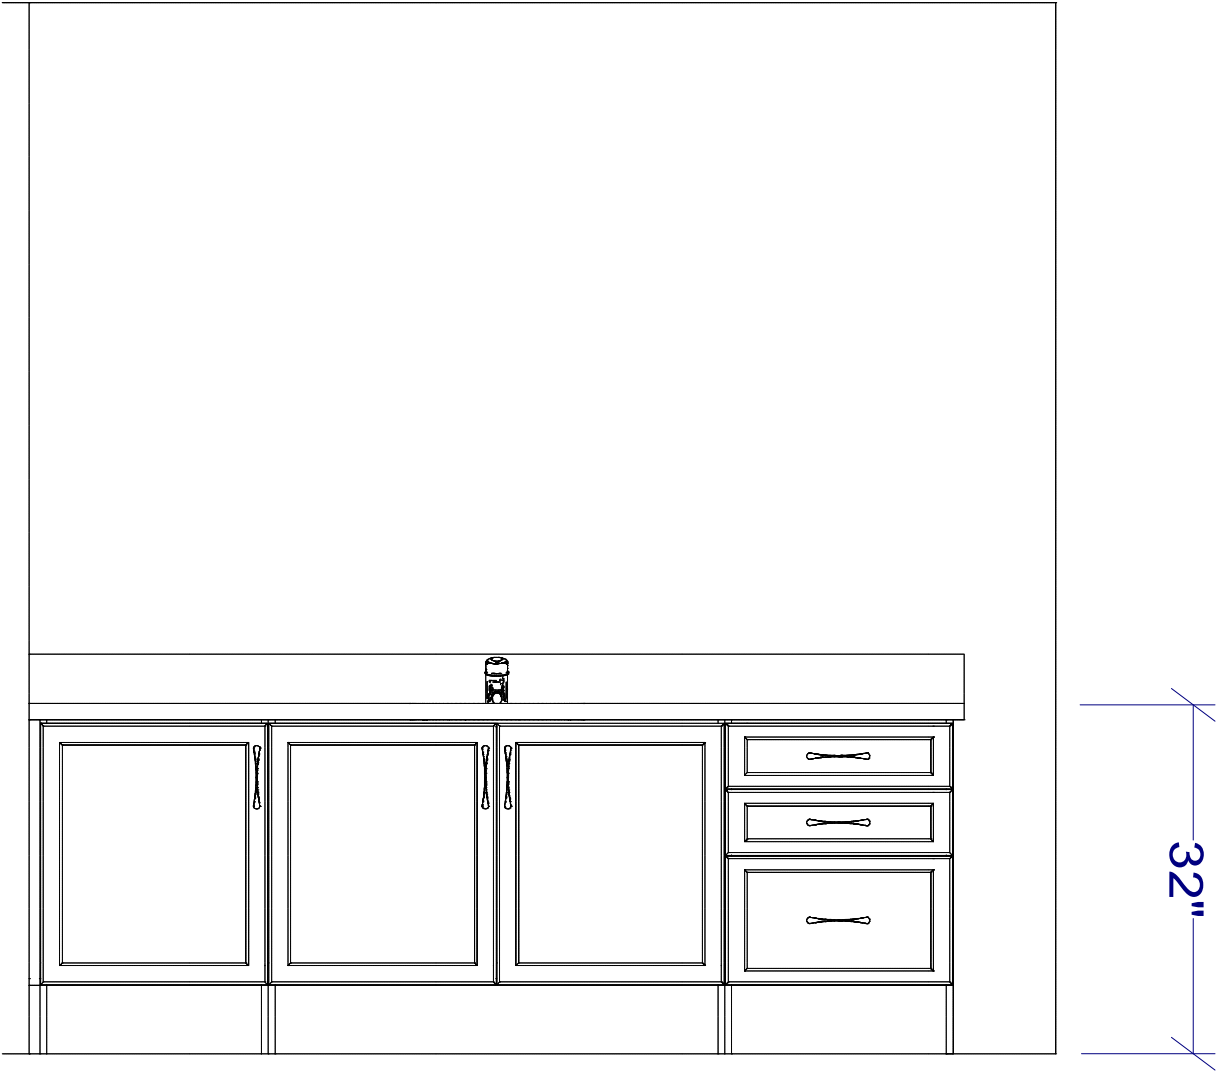

ELEVATION - PRIMARY ENSUITE

All dimensions _size designations given are subject to verification on job site and adjustment to fit job conditions.		This is an original design and must not be released or copied unless applicable fee has been paid or job order placed.	Designed: 11/27/2024 Printed: 11/27/2024	
PW3-40 - VANITIES - NOV 27 2024			El 3	Drawing #: 1 No Scale.