


DCR PHOENIX HOMES


SPRINGFIELD
GARAGE RIGHT
VANITIES / LAUNDRY
DV3-88

JAN. 31/25


- CABINETS
HARDWARE
STANDARD WHITE INTERIOR
STANDARD METAL DRAWER BOX
STANDARD HINGES
5 PCS - 5/8" KICK - FIN. BOTH ENDS
6 PCS - FLAT SHOE MOULDING
2 PCS - 90 DEG. CORNER MOULD
1 PCS - T-MOULD

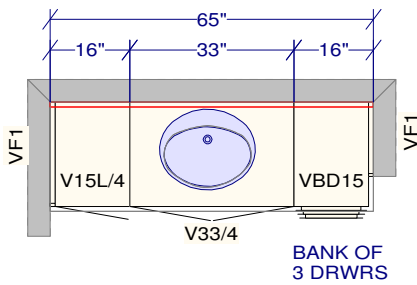


PRIMARY ENSUITE

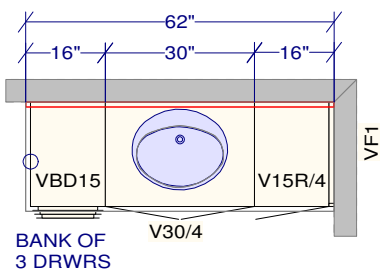

MAIN BATH

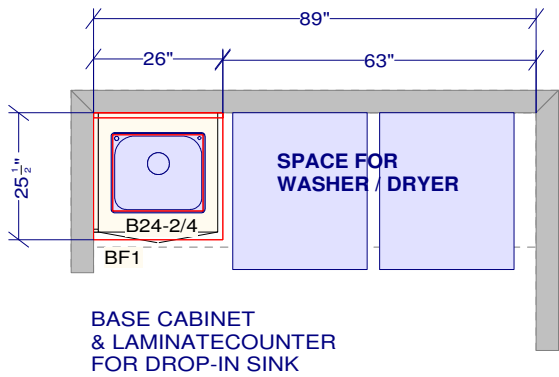

STACKED MACHINES
SINK MOVES 30" TO RIGHT
LAUNDRY ROOM

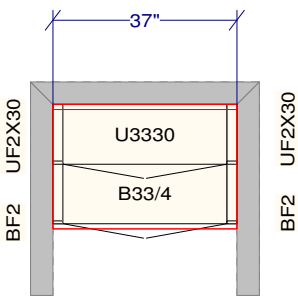

OPTIONAL - PANTRY PLUS

LAUNDRY HOOK-UPS MOVE TO BASEMENT
LAUNDRY ROOM CHANGES TO MUDROOM AND
PANTRY STORAGE

All dimensions ,size designations
given are subject to verification on
job site and adjustment to fit job
conditions.

This is an original design and must
not be released or copied unless
applicable fee has been paid or job
order placed.

Designed: 2023-04-25
Printed: 2024-02-01