

DCR PHOENIX HOMES

WHITE TAIL RIDGE PHASE 4
LOT# 140

BIRCHWOOD (B22) LEFT

KITCHEN

MOUNTING HEIGHT: 96"

*BULKHEAD TO 97" FIN. A.F.F.

APR. 2 / 25

42"H UPPERS

PERIMETER - MISSION SATIN WHITE
ISLAND - GARDA WHITE OAK

HARDWARE - HU60

STD WHITE INTERIORS

SOFT CLOSE DOORS

SOFT CLOSE DRAWERS


5 PCS - 5/8" KICK

2 PCS - C MOULD

1 PC - T MOULD

7 PCS - FLAT SHOE MOLDING

12" FURRING TO CONCEAL BULKHEAD

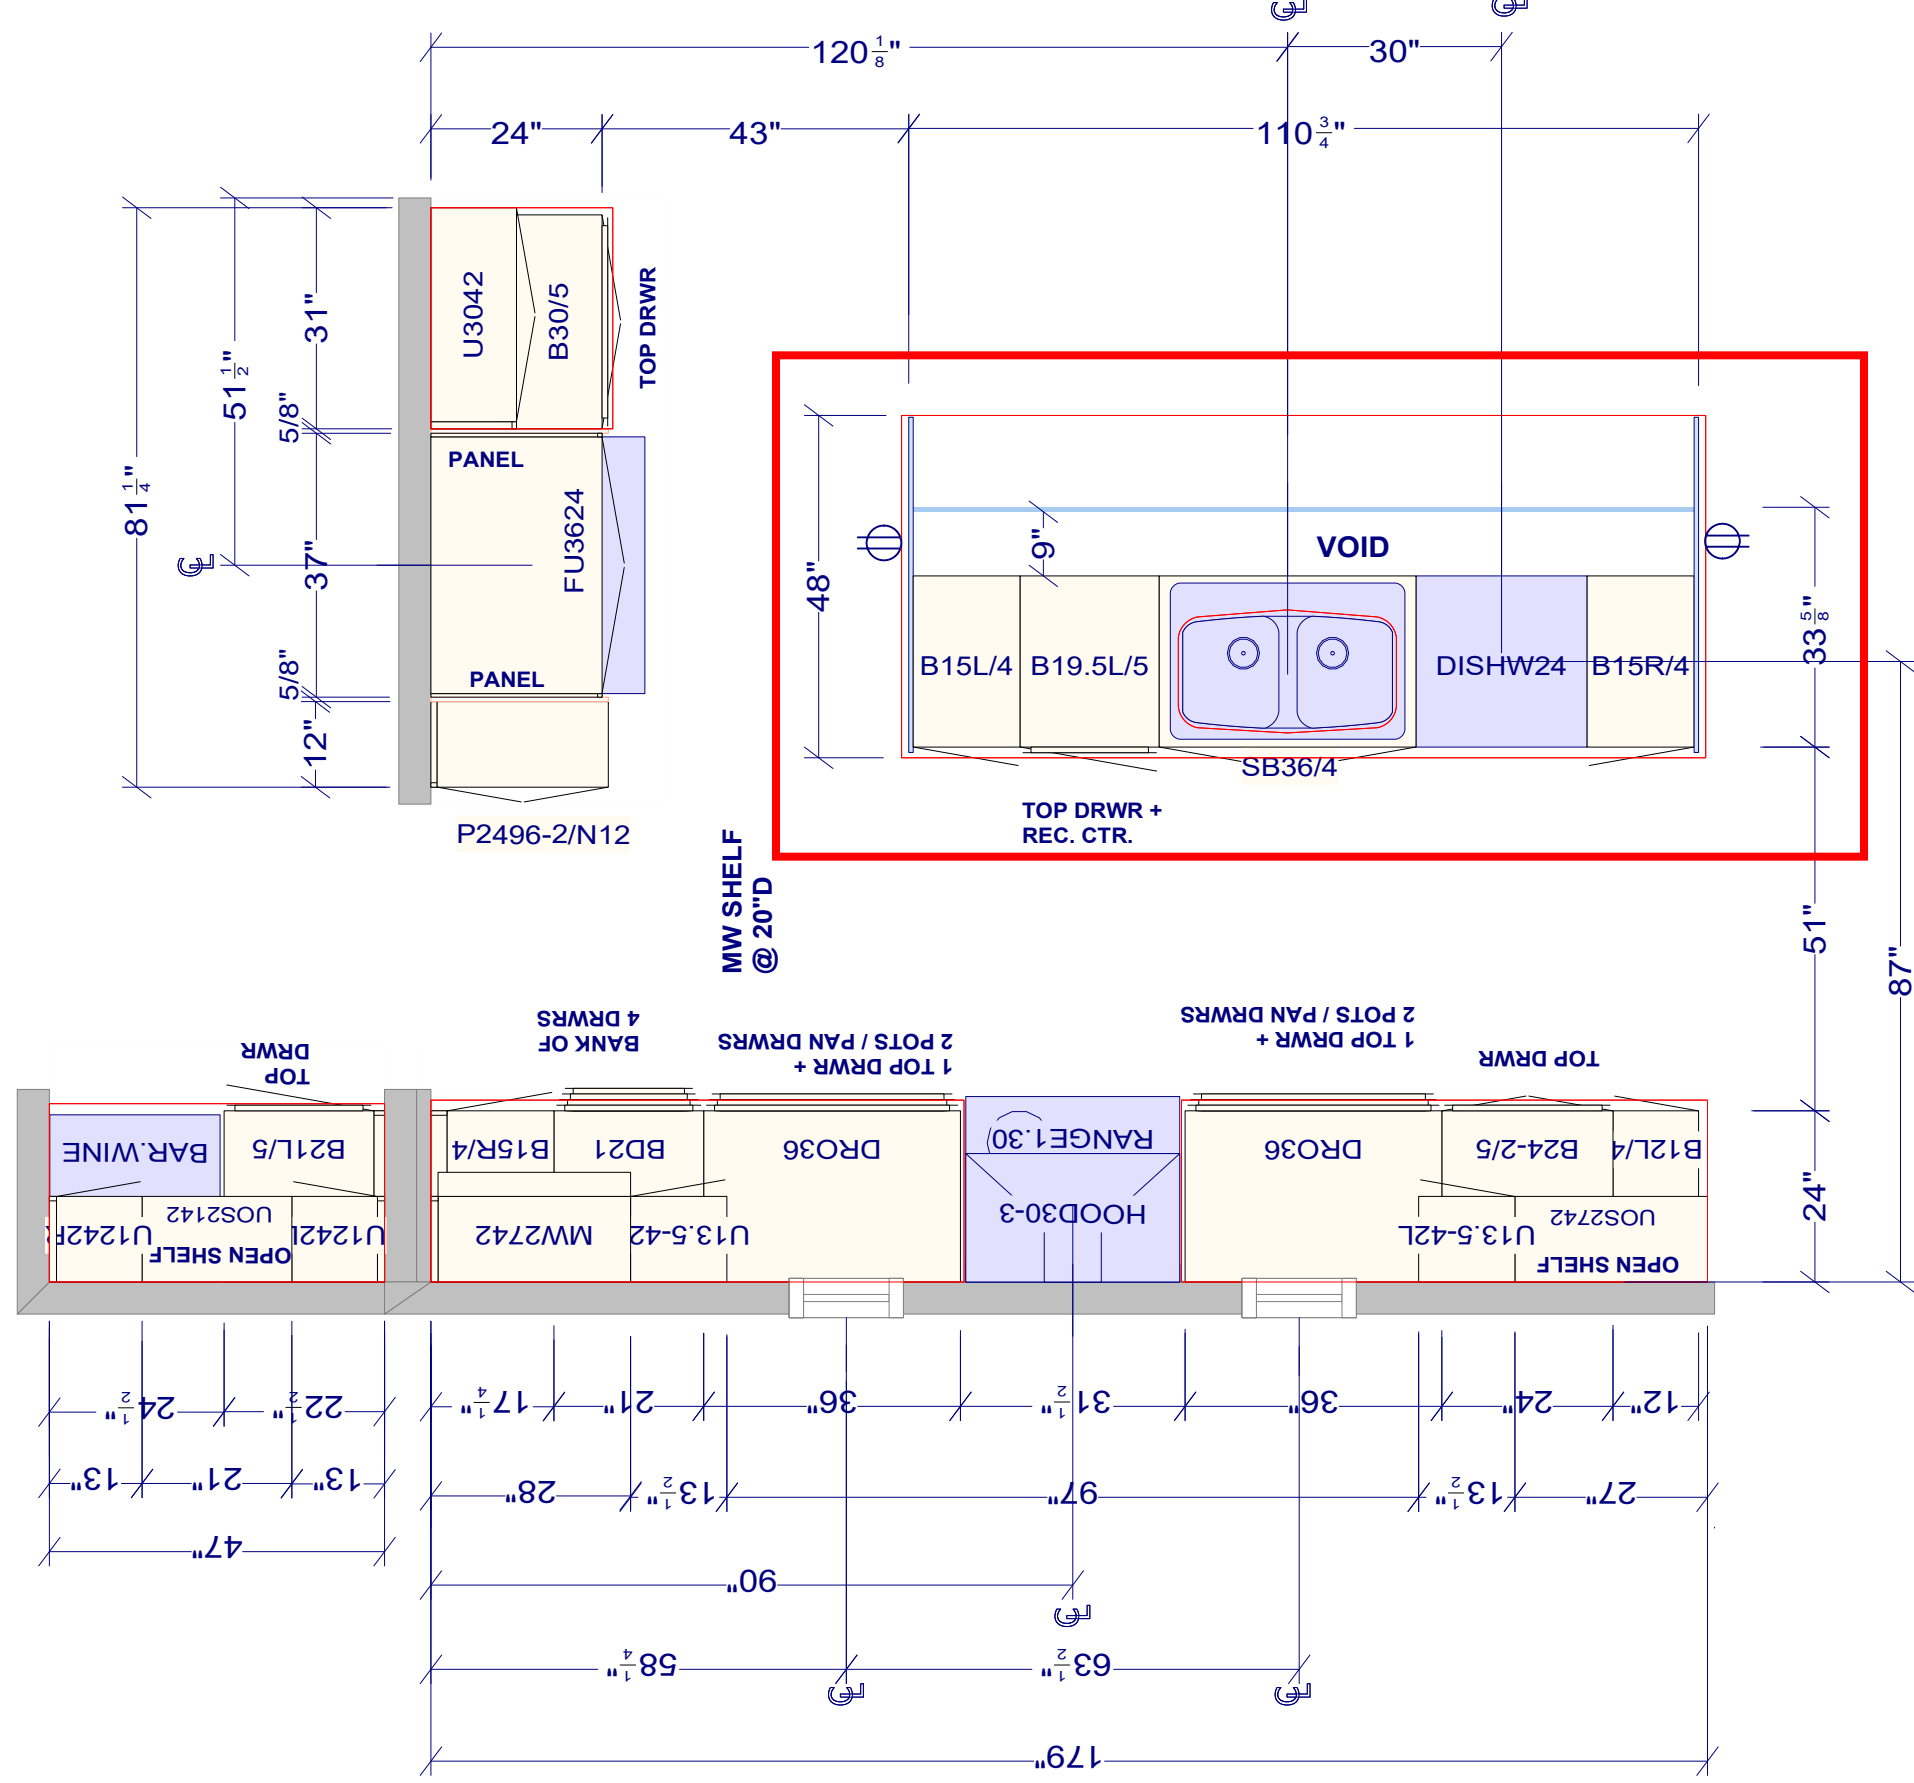

All dimensions_size designations given are subject to verification on job site and adjustment to fit job conditions.




This is an original design and must not be released or copied unless applicable fee has been paid or job order placed.

Designed: 3/31/2025
Printed: 4/2/2025

WTR4-140 - KITCHEN - APR 2 2025


All

Drawing #: 1	No Scale.
--------------	-----------

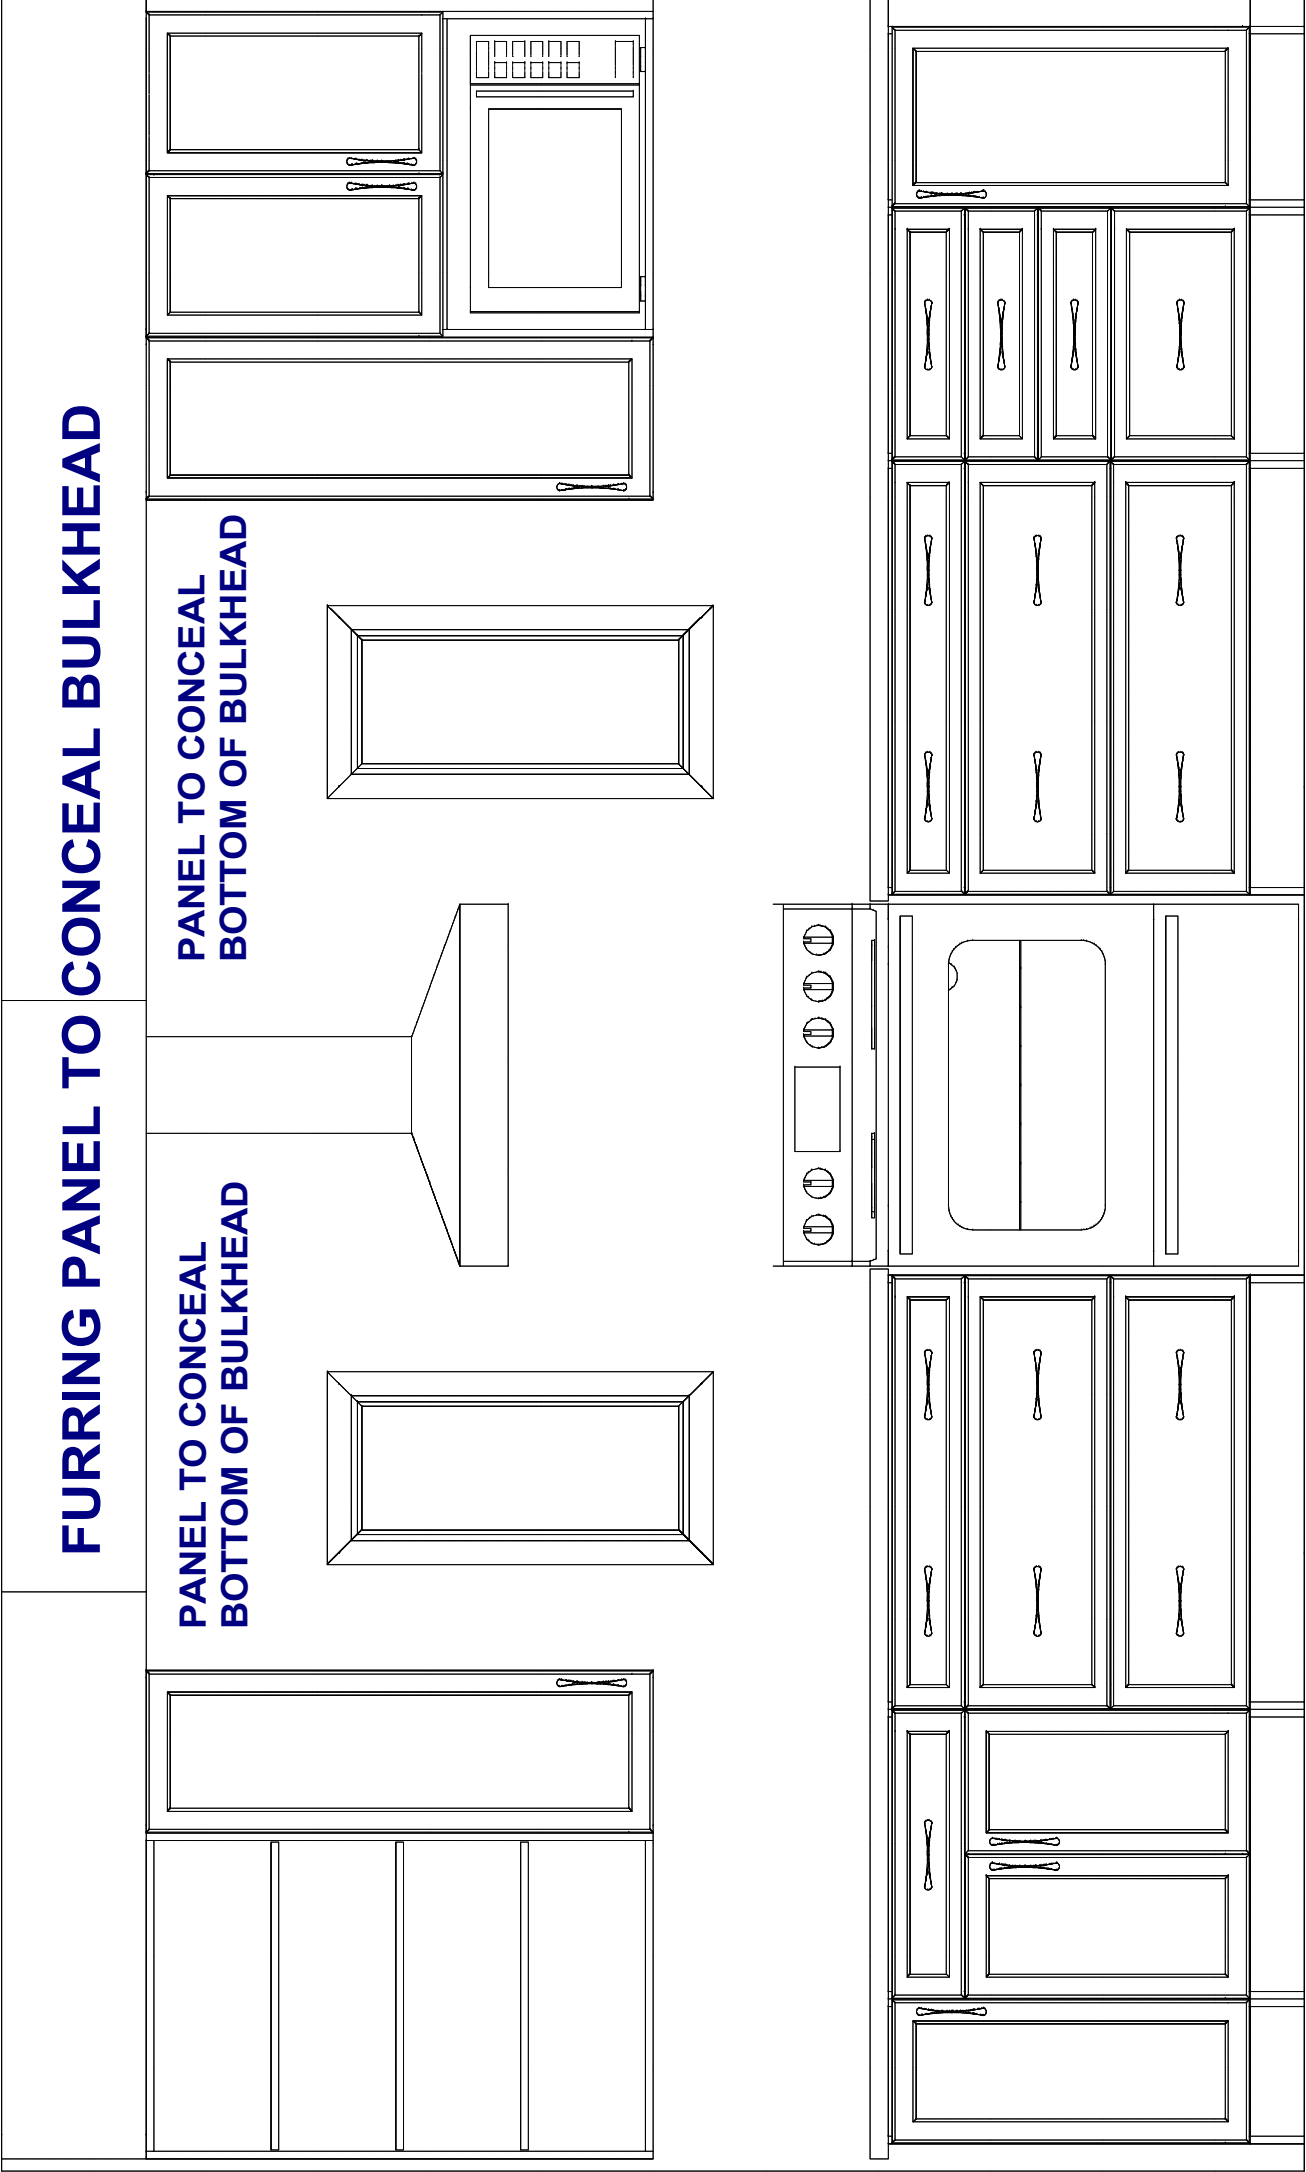

ELEVATION - RANGE WALL REVISED APR. 2/25


All dimensions _size designations given are subject to verification on job site and adjustment to fit job conditions.		This is an original design and must not be released or copied unless applicable fee has been paid or job order placed.		Designed: 3/31/2025 Printed: 4/2/2025
		WTR4-140 - KITCHEN - APR 2 2025	El 1	Drawing #: 1 No Scale.

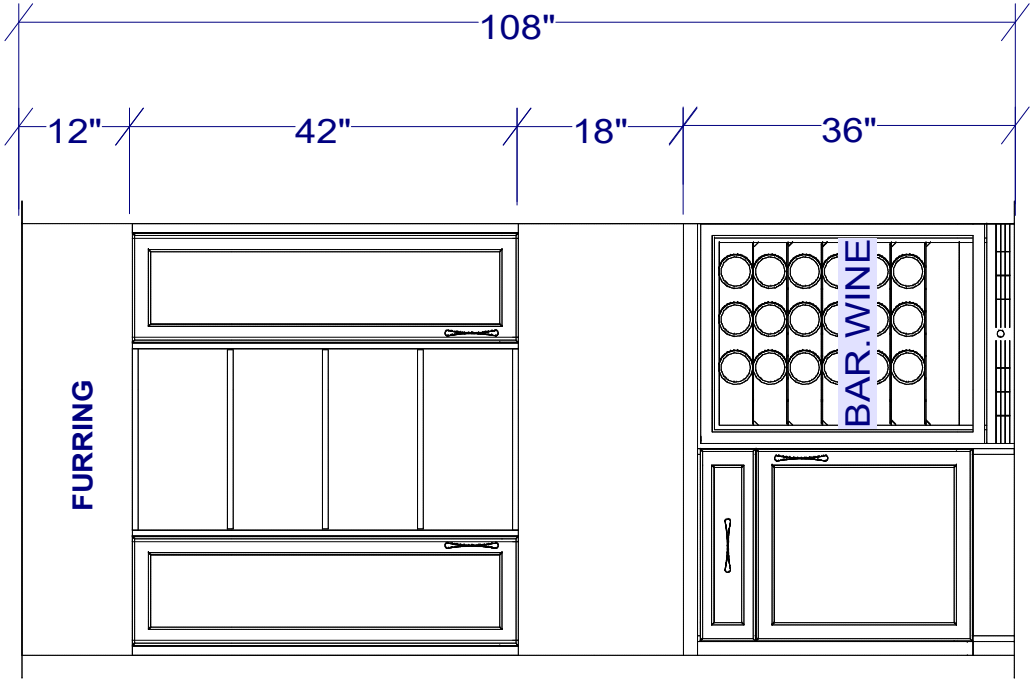

ELEVATION - BUTLER PANTRY

All dimensions _size designations given are subject to verification on job site and adjustment to fit job conditions.		This is an original design and must not be released or copied unless applicable fee has been paid or job order placed.	Designed: 3/31/2025 Printed: 4/2/2025	
WTR4-140 - KITCHEN - APR 2 2025		E1 3	Drawing #: 1	No Scale.

FURRING PANEL TO
CONCEAL BULKHEAD

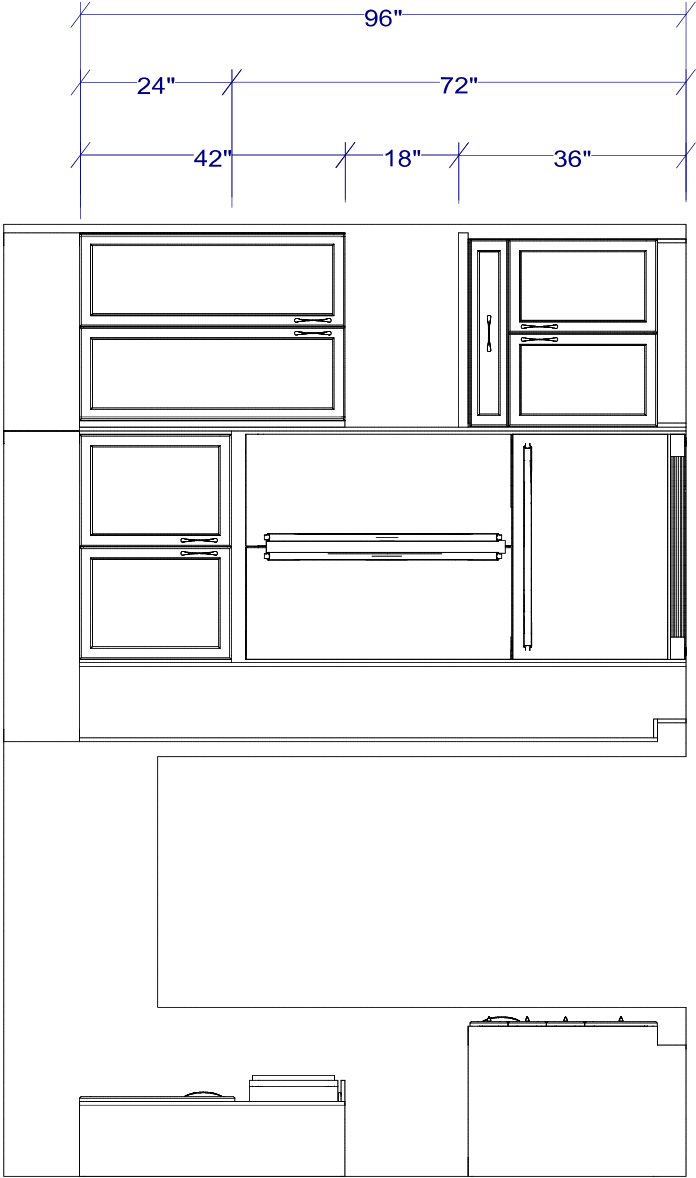


ELEVATION - FRIDGE WALL

All dimensions _size designations
given are subject to verification on
job site and adjustment to fit job
conditions.



This is an original design and must
not be released or copied unless
applicable fee has been paid or job
order placed.

Designed: 6/3/2024
Printed: 6/3/2024

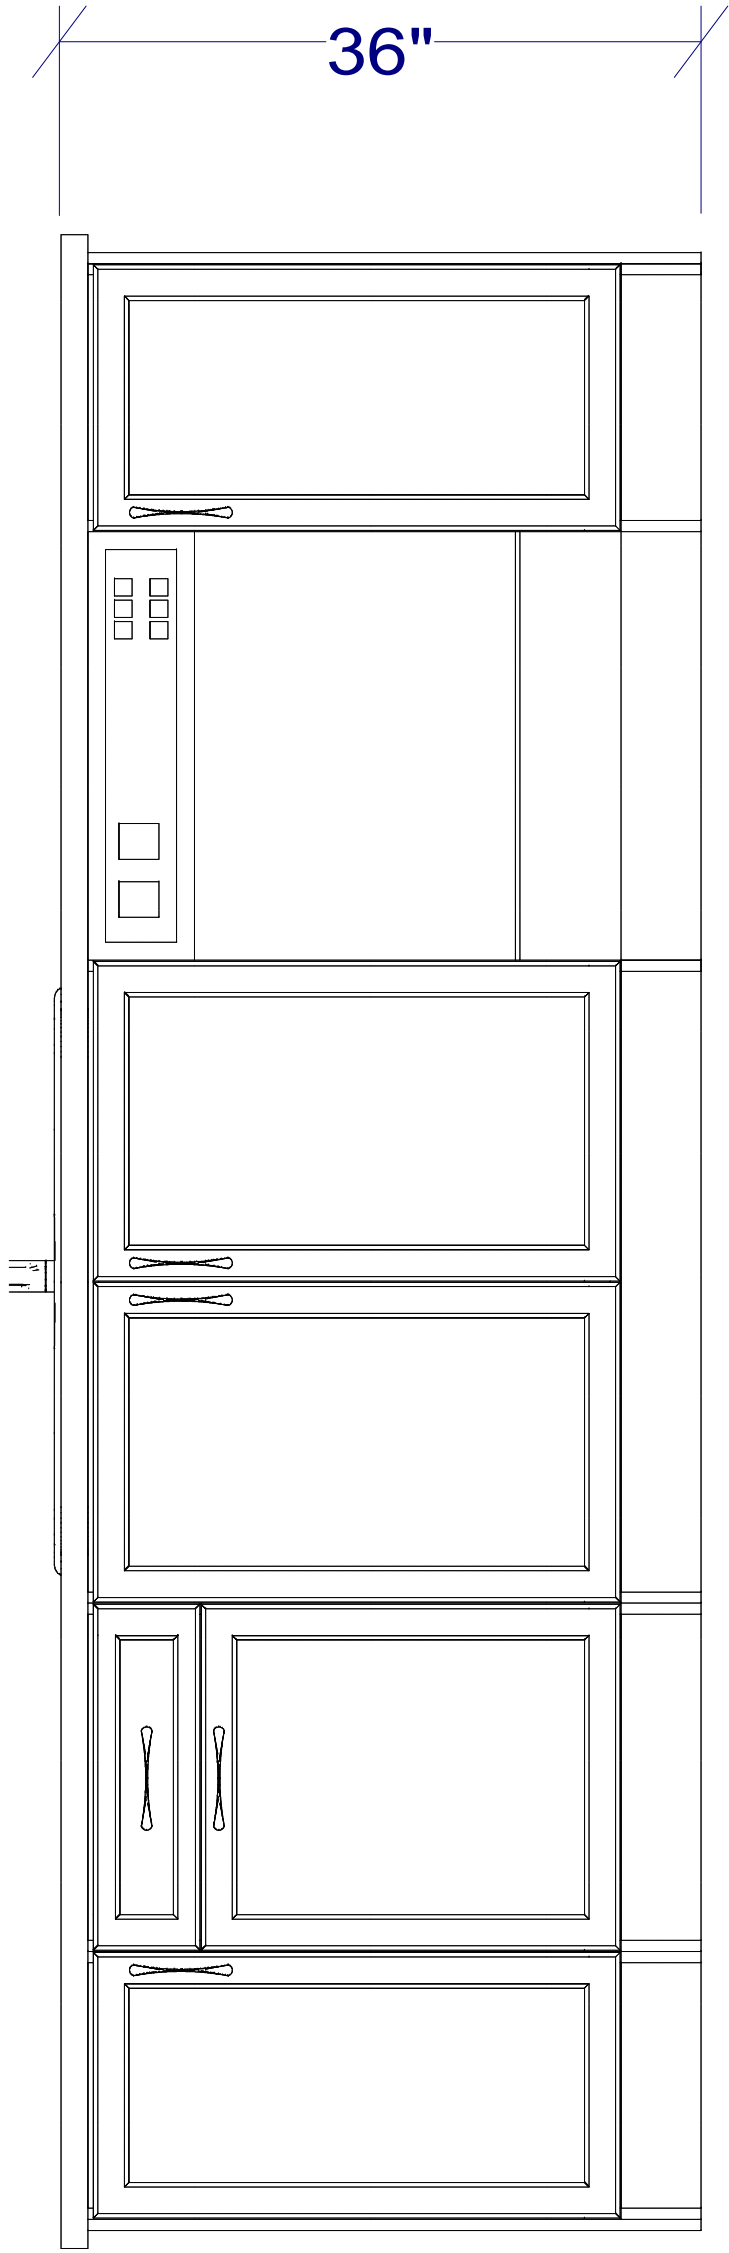

ELEVATION - ISLAND REVISED APR. 2/25

All dimensions _size designations given are subject to verification on job site and adjustment to fit job conditions.		This is an original design and must not be released or copied unless applicable fee has been paid or job order placed.	Designed: 3/31/2025 Printed: 4/2/2025	
WTR4-140 - KITCHEN - APR 2 2025		E1 4	Drawing #: 1	No Scale.

DCR PHOENIX HOMES


WHITE TAIL RIDGE 4
LOT# 140

BIRCHWOOD LOFT C

VANITIES

- SOFT CLOSE DOORS
- SOFT CLOSE DRAWERS
- WHITE INTERIORS

APR. 26/24

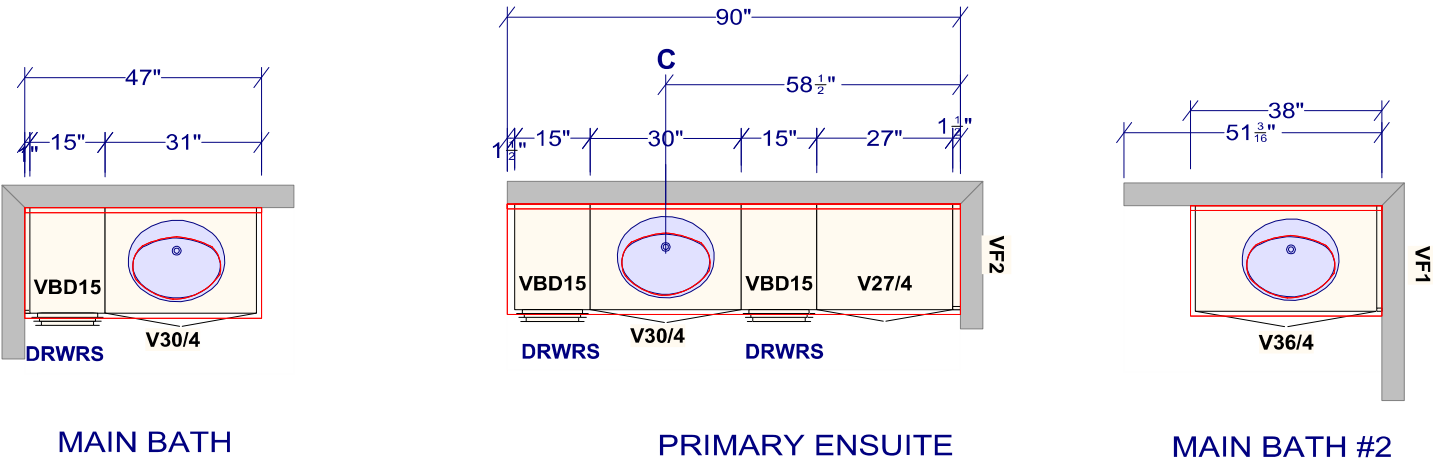



All dimensions .size designations given are subject to verification on job site and adjustment to fit job conditions.




This is an original design and must not be released or copied unless applicable fee has been paid or job order placed.


Designed: 4/26/2024
Printed: 4/26/2024

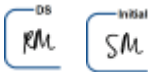

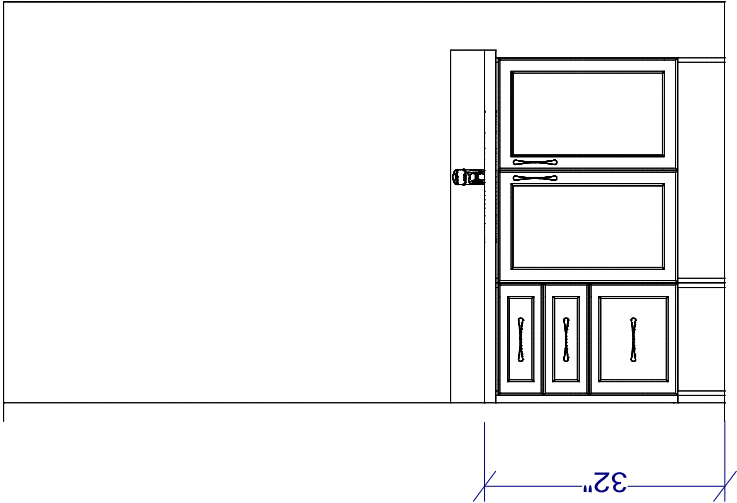



ELEVATION - MAIN BATH VANITY

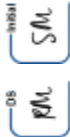All dimensions _size designations given are subject to verification on job site and adjustment to fit job conditions.		This is an original design and must not be released or copied unless applicable fee has been paid or job order placed.	Designed: 4/26/2024 Printed: 4/26/2024
			
WTR4-140 - VANITIES - APR 26 2024		EI 1	Drawing #: 1 No Scale.

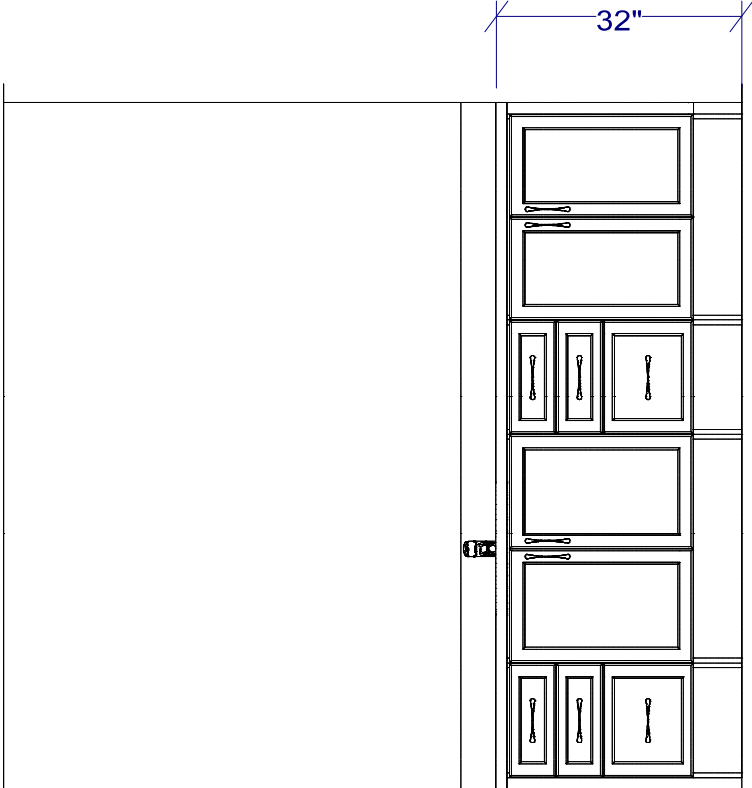



ELEVATION - PRIMARY ENSUITE VANITY

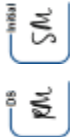All dimensions _size designations given are subject to verification on job site and adjustment to fit job conditions.		This is an original design and must not be released or copied unless applicable fee has been paid or job order placed.	Designed: 4/26/2024 Printed: 4/26/2024
			
WTR4-140 - VANITIES - APR 26 2024		EI 2	Drawing #: 1 No Scale.

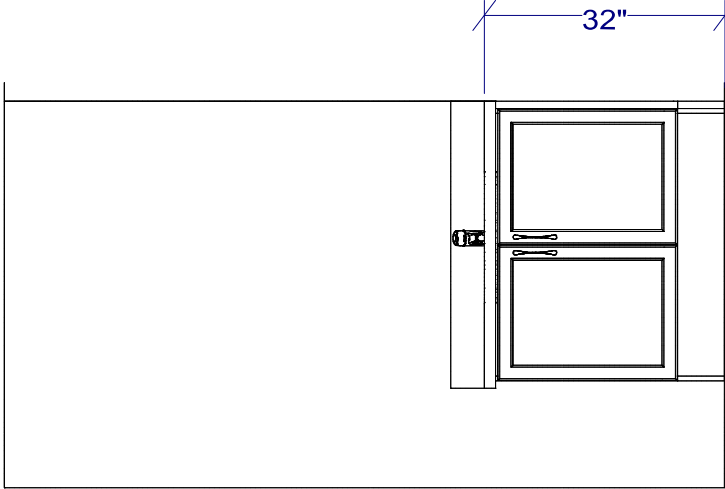


ELEVATION - MAIN BATH #2 VANITY

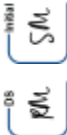
All dimensions _size designations given are subject to verification on job site and adjustment to fit job conditions.		This is an original design and must not be released or copied unless applicable fee has been paid or job order placed.	Designed: 4/26/2024 Printed: 4/26/2024
			
WTR4-140 - VANITIES - APR 26 2024		EI 3	Drawing #: 1 No Scale.

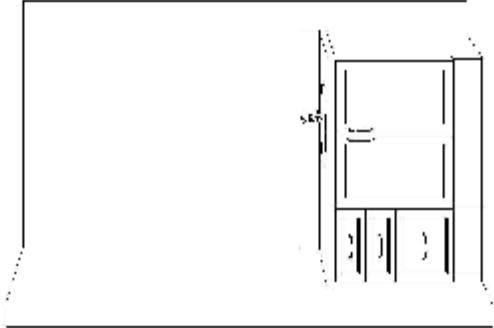


MAIN BATH

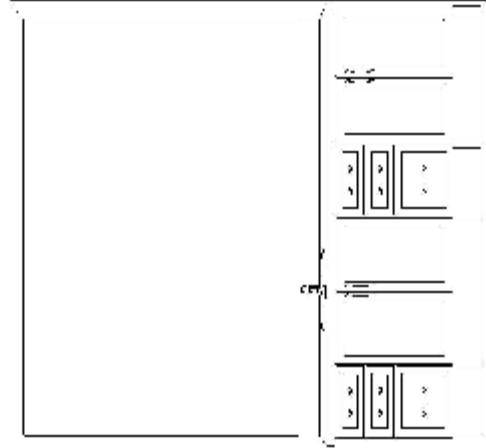

PRIMARY ENSUITE

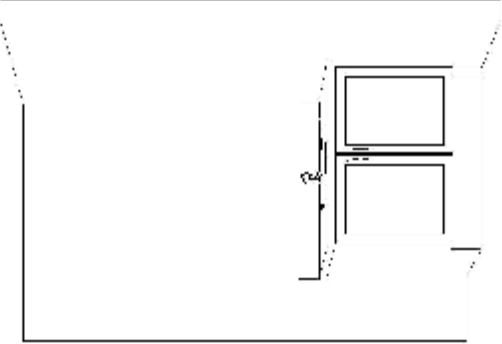

MAIN BATH #2 VANITY

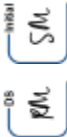Note: This drawing is an artistic interpretation of the general appearance of the design. It is not meant to be an exact rendition.		Designed: 4/26/2024 Printed: 4/26/2024	
			
WTR4-140 - VANITIES - APR 26 2024	All	Drawing #: 1	