

DCR PHOENIX HOMES

WHITE TAIL RIGE 4

LOT# 126

MODEL - KINGSWOOD (RIGHT)

LAUNDRY ROOMS


MOUNTING HEIGHT - 96

42" UPPERS

9" FURRING


SHAKER CEILING CROWN

APR. 28/25

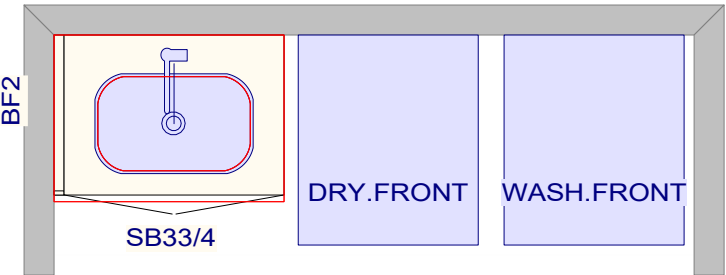


MAIN FLOOR LAUNDRY

Initial Initial  
ICM all

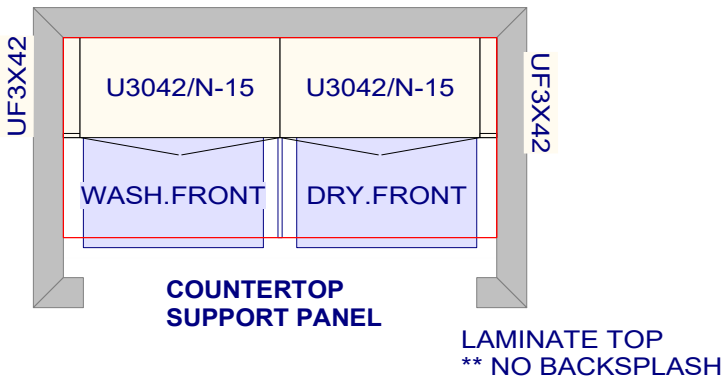


2nd FLOOR LAUNDRY

All dimensions _size designations given are subject to verification on job site and adjustment to fit job conditions.		This is an original design and must not be released or copied unless applicable fee has been paid or job order placed.	Designed: 2/25/2025 Printed: 5/1/2025	
			WTR4 126 - LAUNDRY ROOMS - AS PER SITE MEASURE	All Drawing #: 1 No Scale.

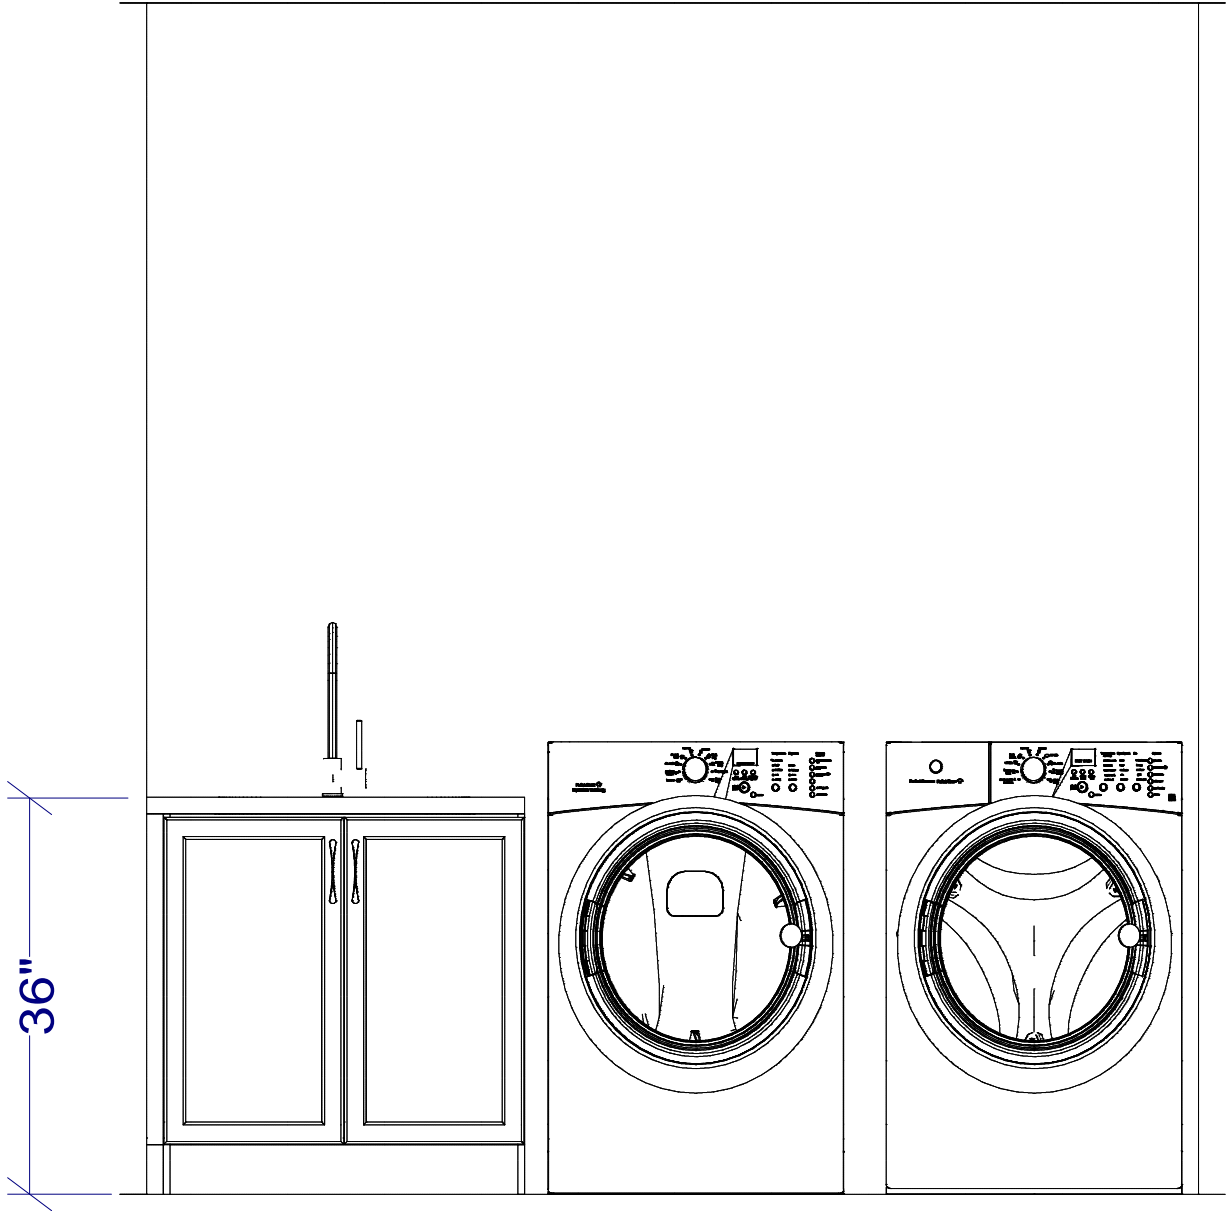

**MAIN FLOOR LAUNDRY ELEVATION    APR. 28/25**

All dimensions _size designations given are subject to verification on job site and adjustment to fit job conditions.		This is an original design and must not be released or copied unless applicable fee has been paid or job order placed.	Designed: 2/25/2025 Printed: 5/1/2025	
			<div>Initial</div> <div>ICM</div>	<div>Initial</div> <div>all</div>

DCR PHOENIX HOMES


WHITE TAIL RIDGE 4

LOT# 126


MODEL - KINGSWOOD  
GARAGE (RIGHT)

VANITIES


JAN. 9/25

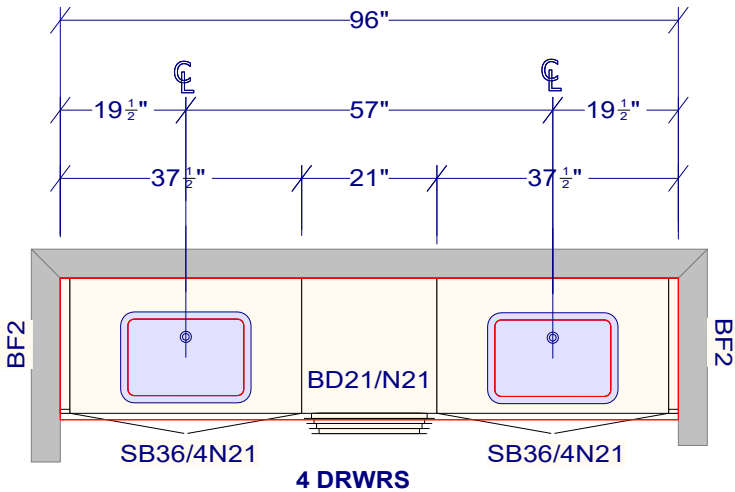


KITCHEN HEIGHT CABINETS  
SHARED BATH  
BDRM 3 & 4

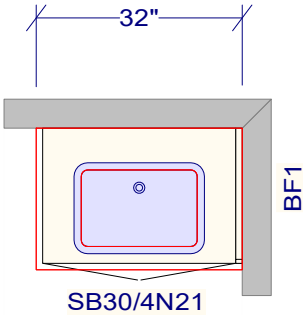


KITCHEN HEIGHT CABINET  
POWDER

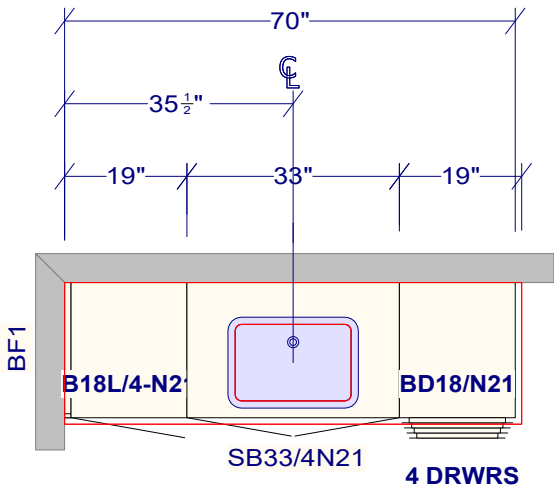

KITCHEN HEIGHT CABINETS  
ENSUITE #2

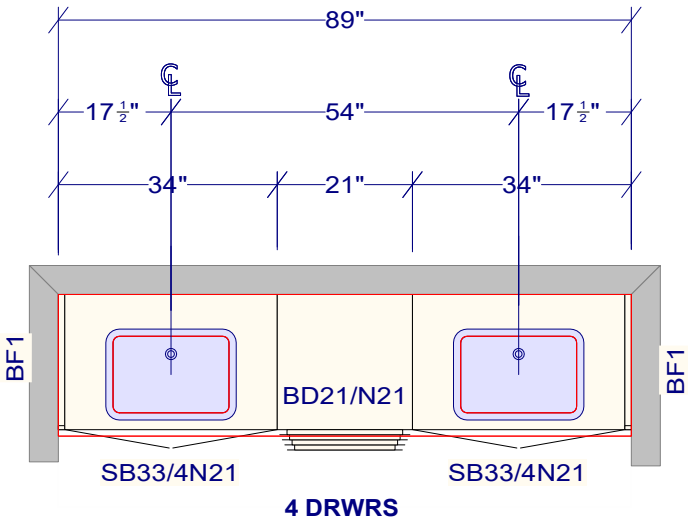


KITCHEN HEIGHT CABINETS  
PRIMARY ENSUITE

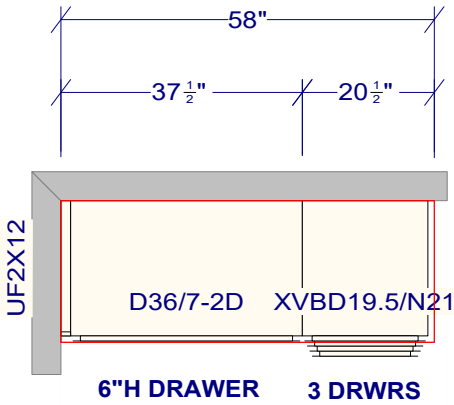

VBD TO HAVE 4 1/2" TOE KICK


MAKE UP STATION

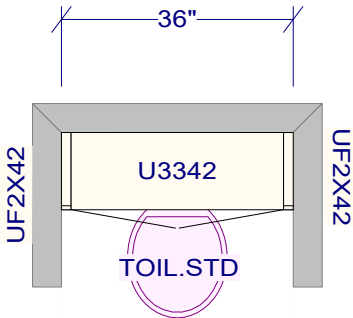


WATER CLOSET


Initial DS  
all JZ

All dimensions _size designations given are subject to verification on job site and adjustment to fit job conditions.		This is an original design and must not be released or copied unless applicable fee has been paid or job order placed.	Designed: 1/25/2024 Printed: 1/15/2025		
WTR4 126 - VANITIES - JAN 9 2025			All	Drawing #: 1	No Scale.

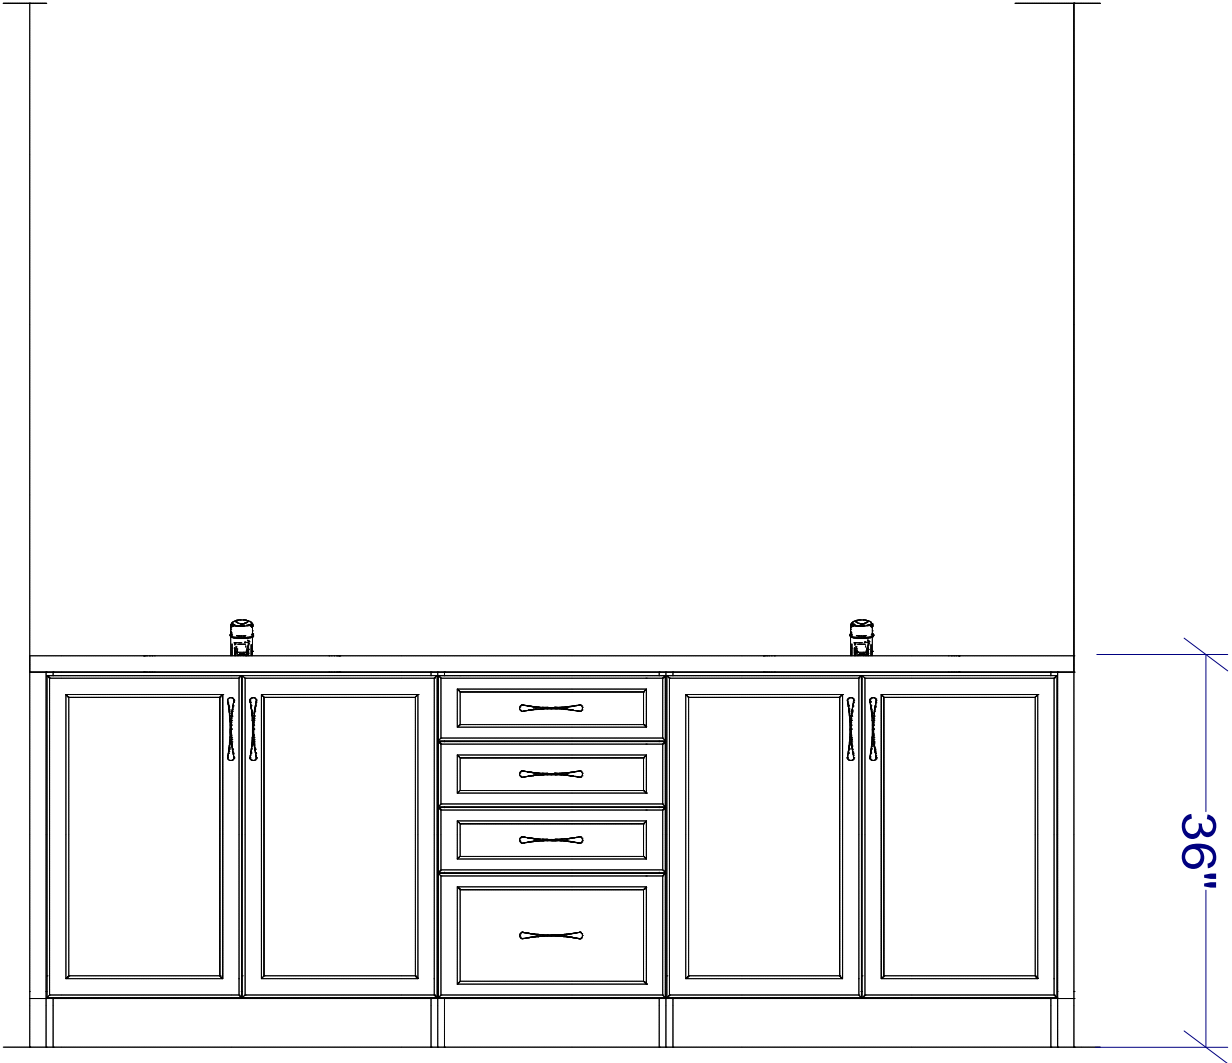

SHARED BATH BDRM 3 & 4

All dimensions _size designations given are subject to verification on job site and adjustment to fit job conditions.		This is an original design and must not be released or copied unless applicable fee has been paid or job order placed.	Designed: 1/25/2024 Printed: 1/15/2025	

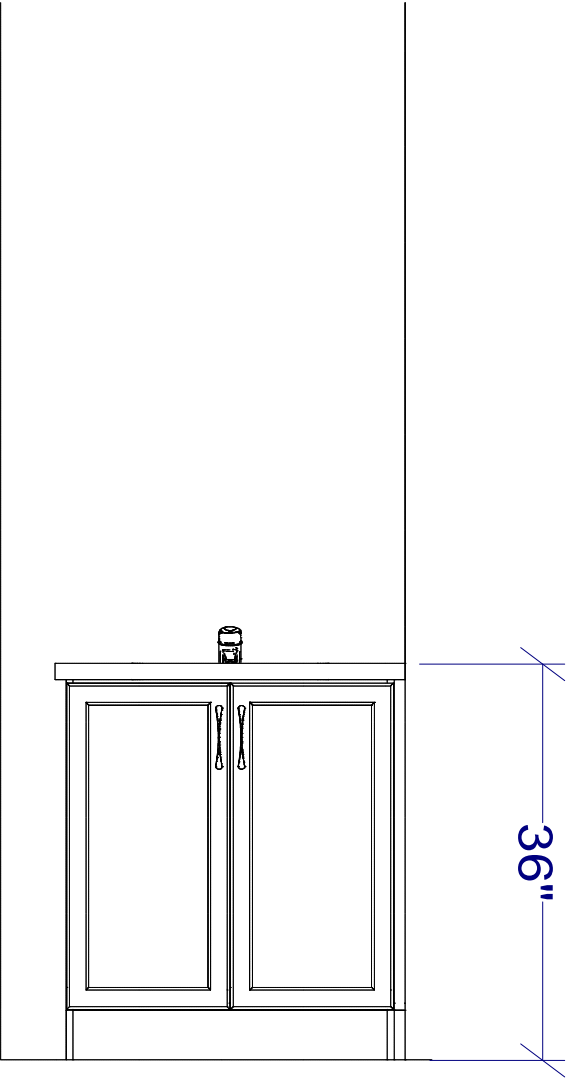


POWDER ROOM

All dimensions \_size designations given are subject to verification on job site and adjustment to fit job conditions.




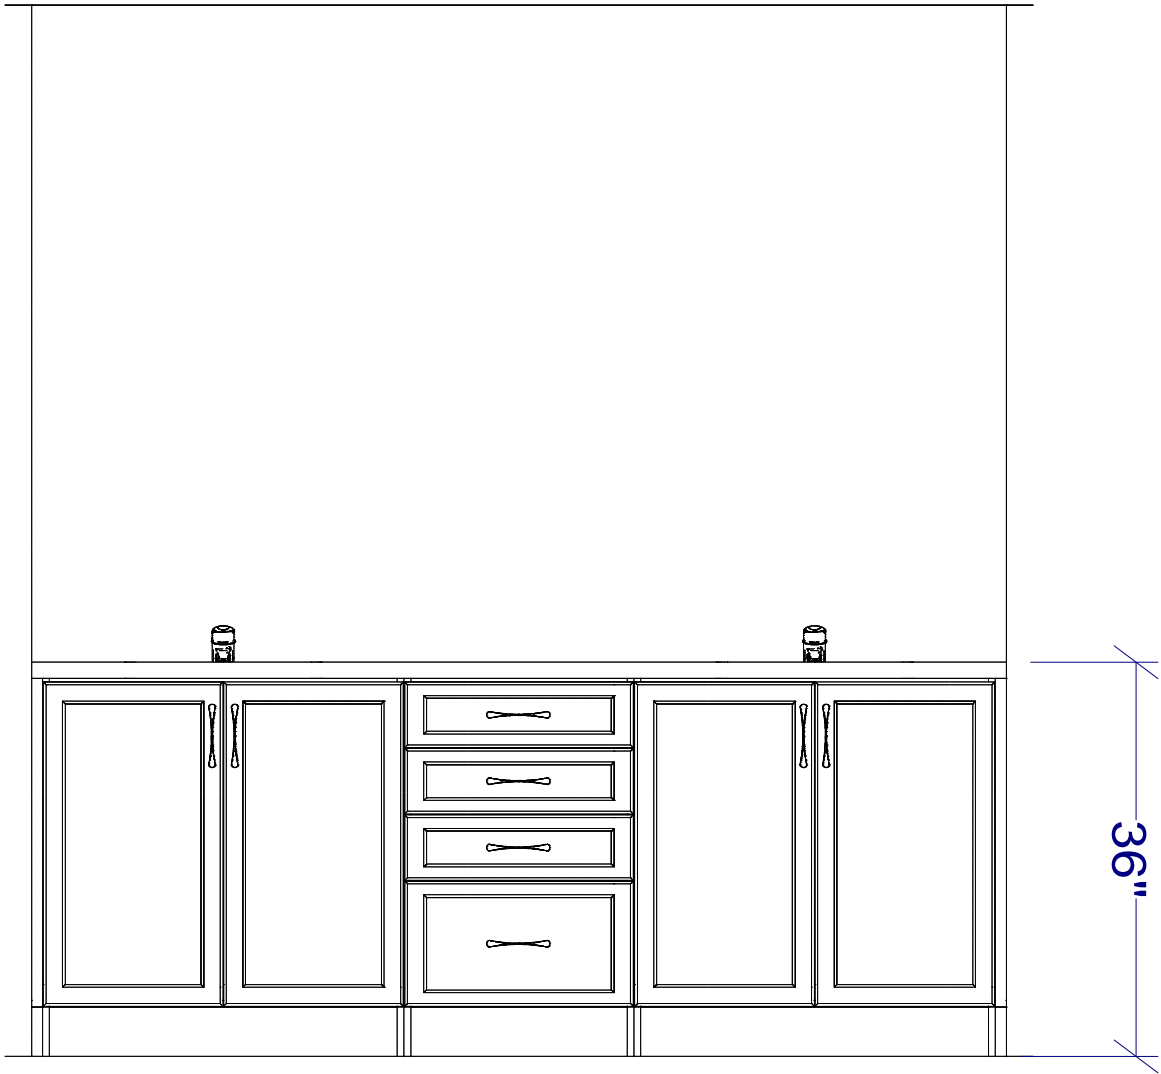
This is an original design and must not be released or copied unless applicable fee has been paid or job order placed.

Designed: 1/25/2024  
Printed: 1/15/2025

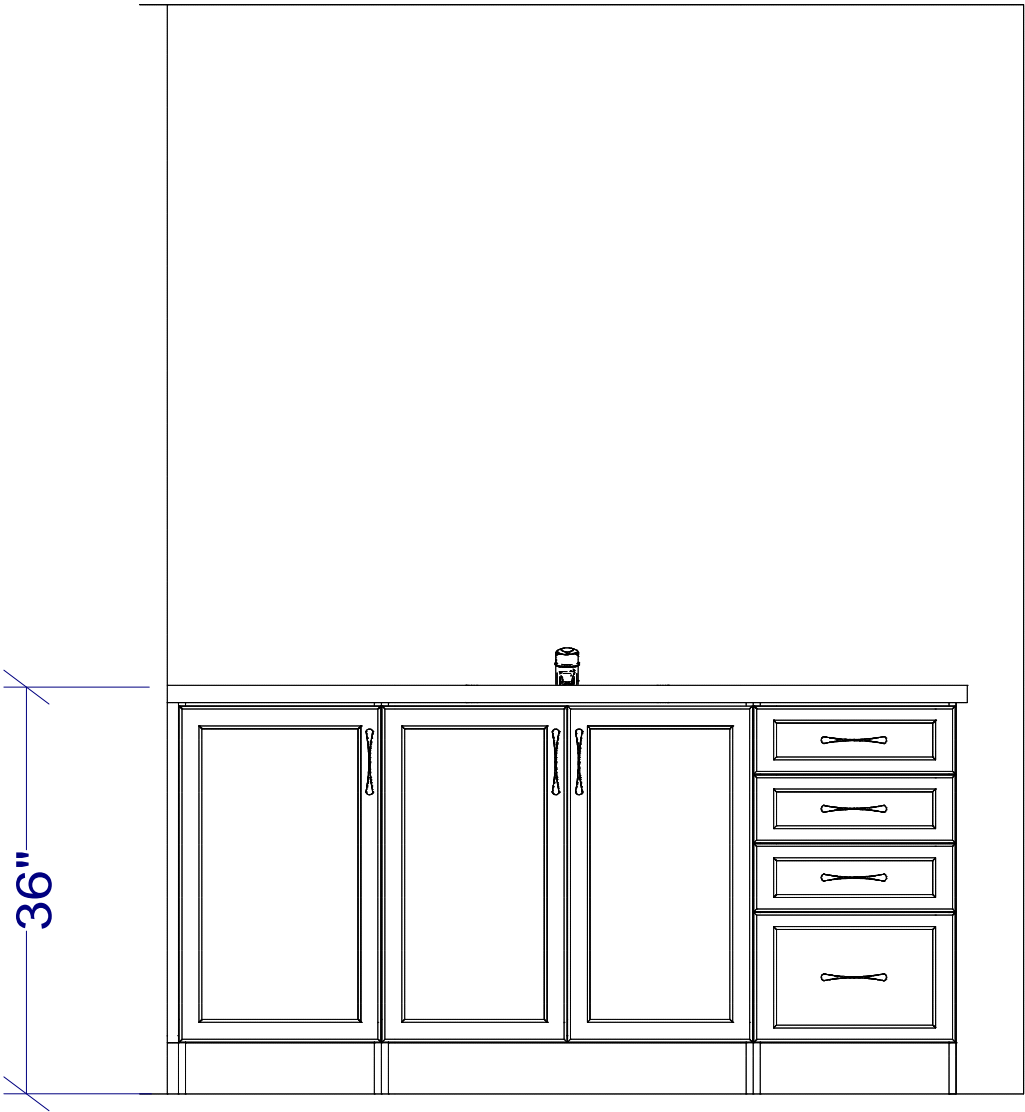


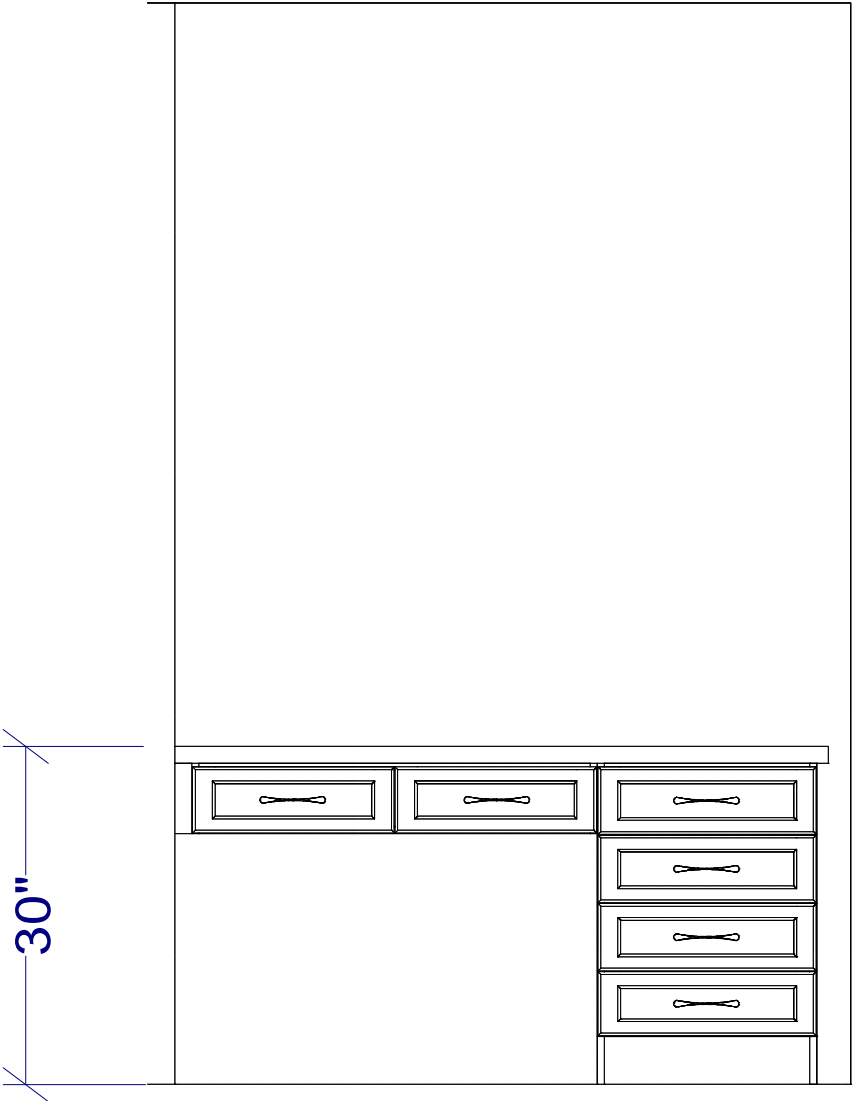
ENSUITE #2

All dimensions _size designations given are subject to verification on job site and adjustment to fit job conditions.		This is an original design and must not be released or copied unless applicable fee has been paid or job order placed.	Designed: 1/25/2024 Printed: 1/15/2025	




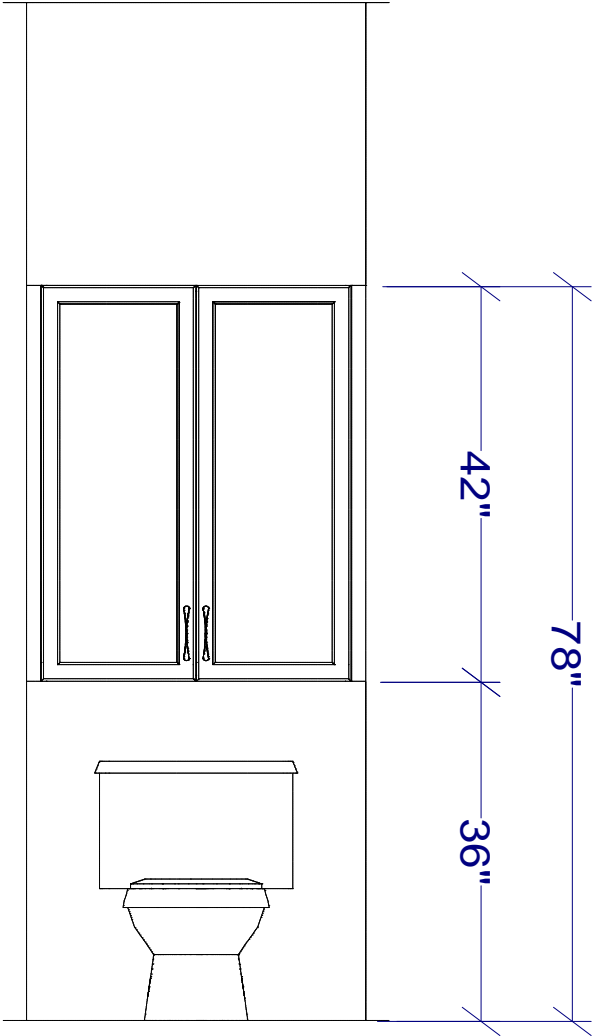
PRIMARY ENSUITE - ELEVATION 1

All dimensions _size designations given are subject to verification on job site and adjustment to fit job conditions.		This is an original design and must not be released or copied unless applicable fee has been paid or job order placed.	Designed: 1/25/2024 Printed: 1/15/2025	




PRIMARY ENSUITE - ELEVATION 2

All dimensions _size designations given are subject to verification on job site and adjustment to fit job conditions.		This is an original design and must not be released or copied unless applicable fee has been paid or job order placed.	Designed: 1/25/2024 Printed: 1/15/2025	



Initial DS  
all [Signature]

PRIMARY ENSUITE WATER CLOSET

All dimensions _size designations given are subject to verification on job site and adjustment to fit job conditions.		This is an original design and must not be released or copied unless applicable fee has been paid or job order placed.	Designed: 1/25/2024 Printed: 1/15/2025	