


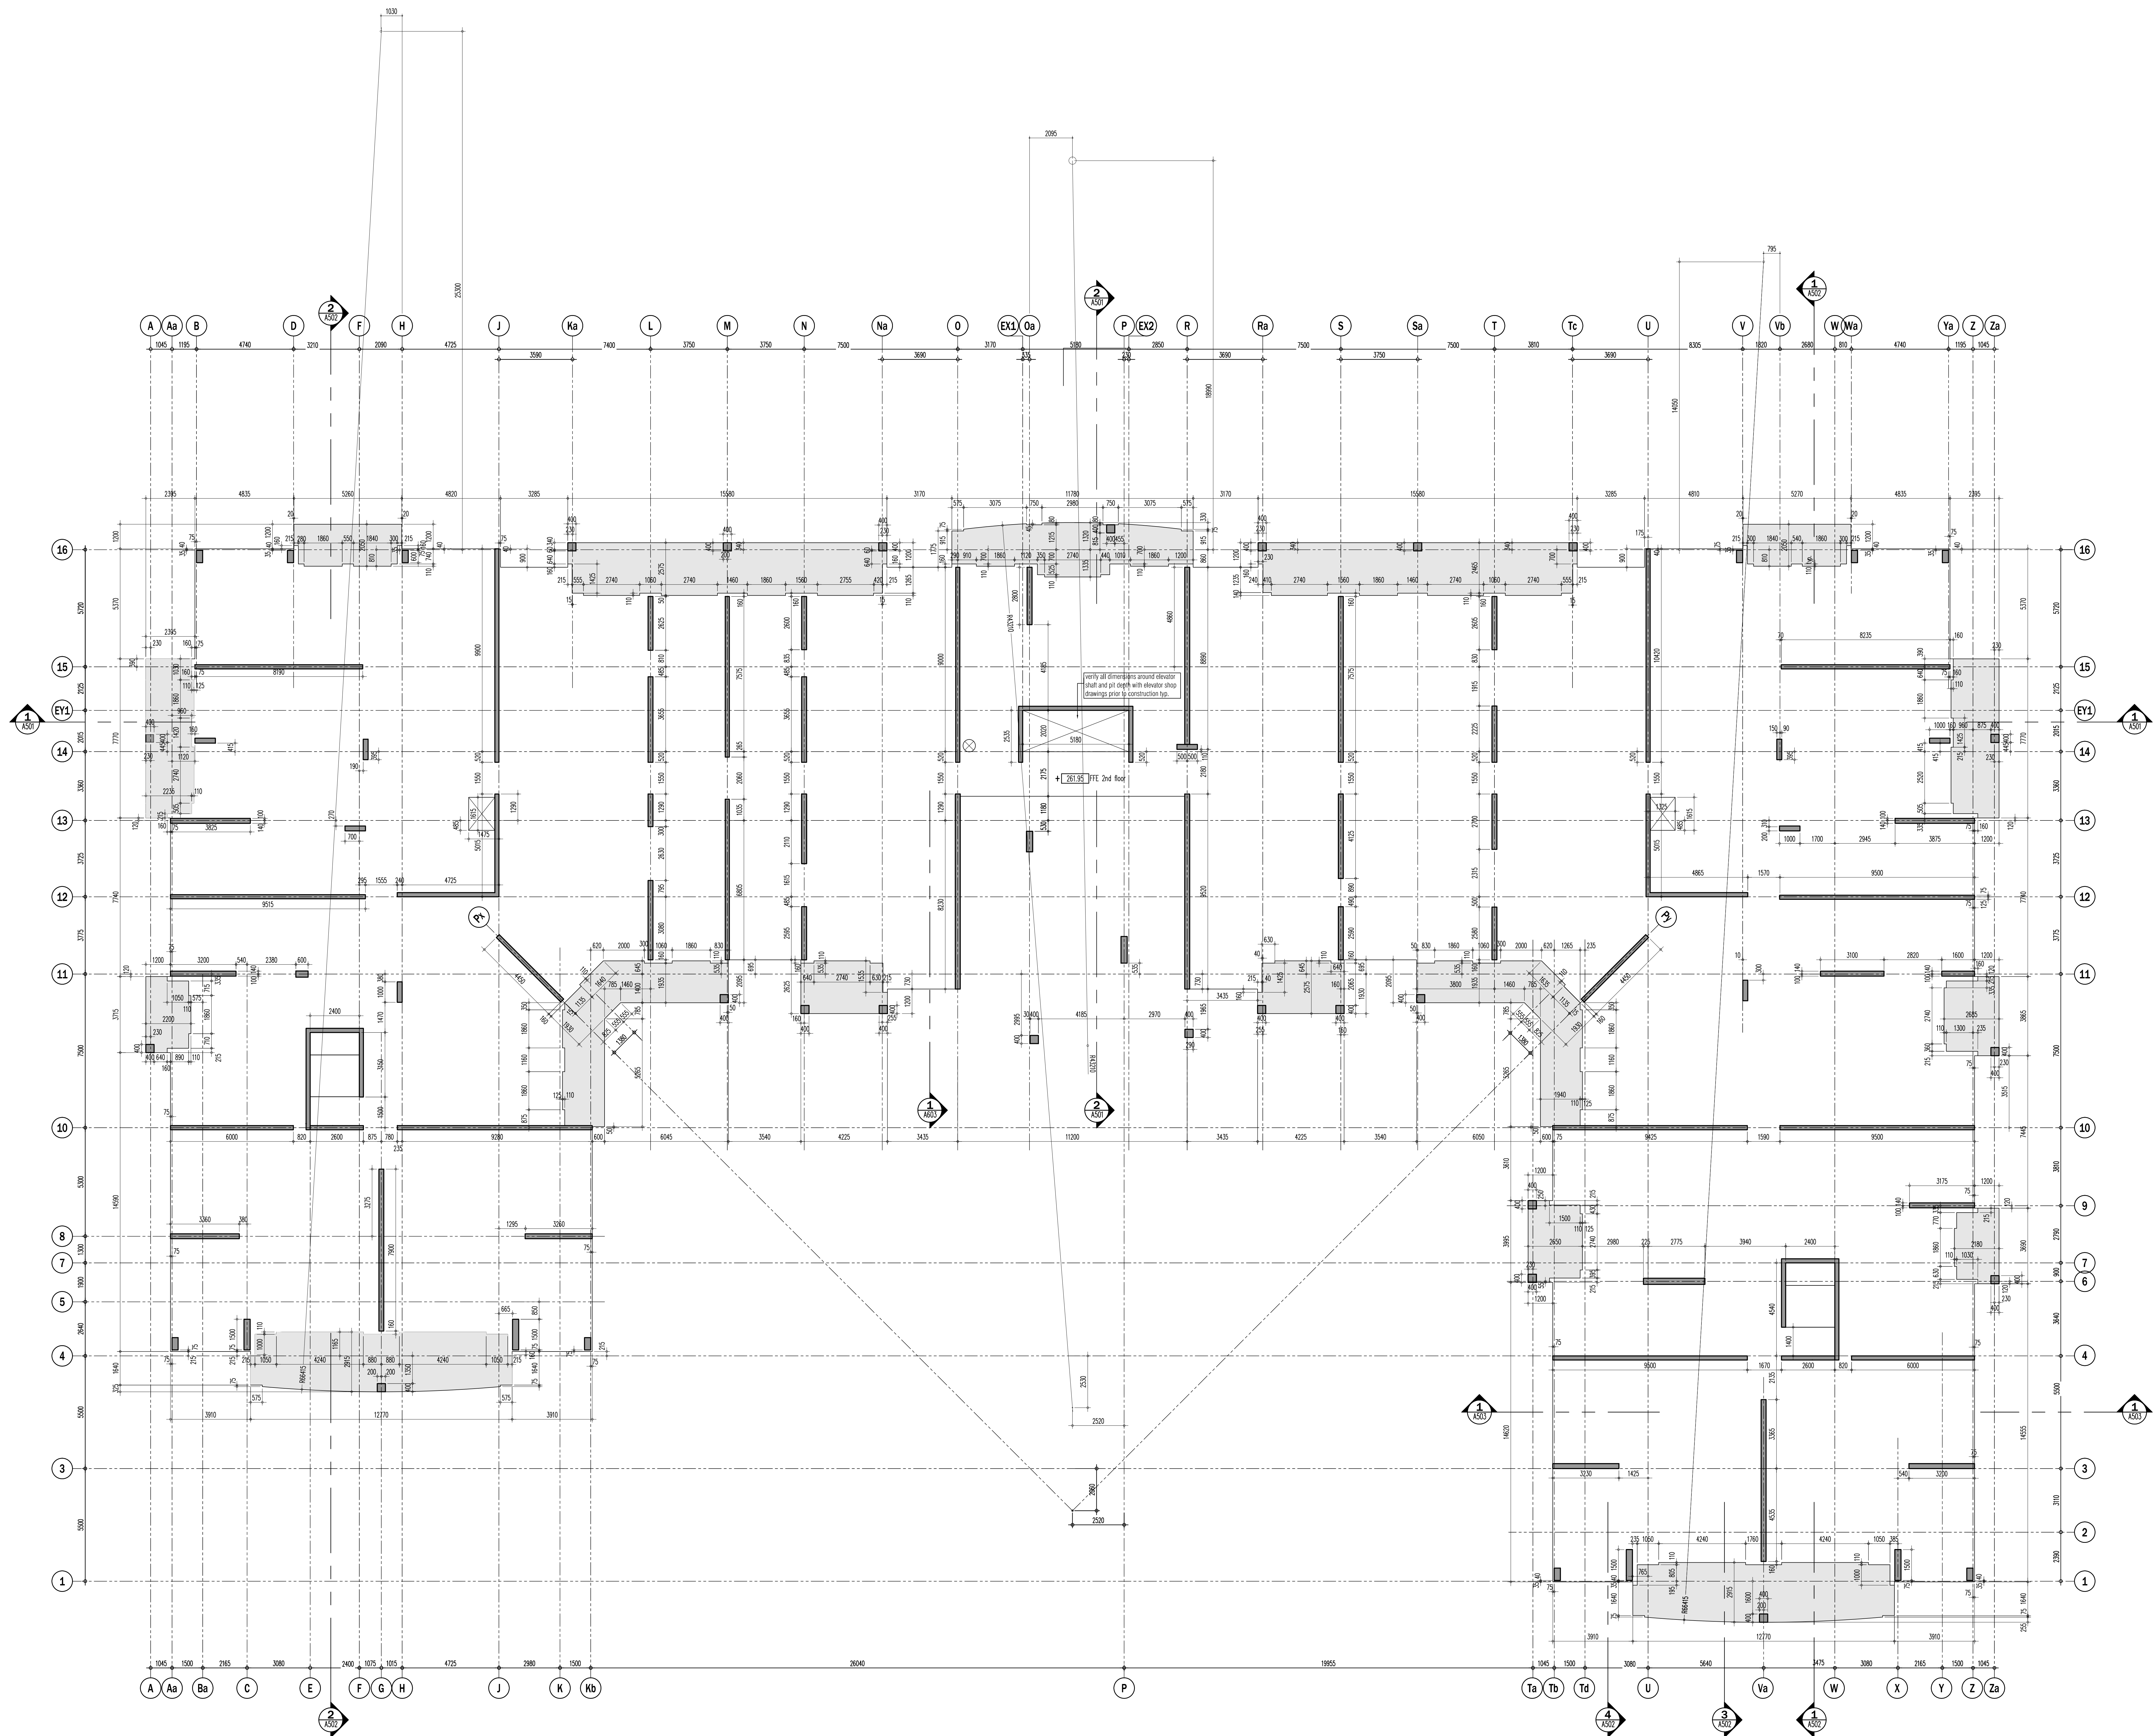

This drawing, as an instrument of service, is provided by and is the property of Grazianni Architects Inc. The architect must verify and accept responsibility for all dimensions and conditions on site and must notify Grazianni Architects Inc. of any variations from the approved information. Grazianni Architects Inc. is not responsible for the accuracy of any structural, mechanical, electrical, etc., engineering information shown on this drawing. The structural engineer's stamp shall be provided on this drawing. Construction must conform to all applicable codes and requirements of the authorities having jurisdiction. Other otherwise noted, no fieldwork has been undertaken or reported on by this office in regard to the environmental condition of this site. This drawing is not to be used for construction purposes until counterchecked by the architect.

This drawing is not to be scaled. All architectural symbols indicated on this drawing are graphic representations only.

- | NO. | DATE | REVISION | BY |
|-----|--------------|---|------|
| 01. | FEB.26.2014 | issued to city for SPA | B.G. |
| 02. | JUL.3.2014 | re-issued to city for SPA | B.G. |
| 03. | SEP.11.2014 | re-issued to city for SPA | B.G. |
| 04. | JAN.15.2015 | re-issued to city for SPA | B.G. |
| 05. | MAR.15.2015 | issued for tender | B.G. |
| 06. | DEC.28.2016 | issued for building permit | B.G. |
| 07. | MAY.10.2017 | re-issued for building permit | B.G. |
| 08. | MAY.10.2017 | issued for Footings and Foundation Permit | B.G. |
| 09. | JULY.14.2017 | issue for Construction | B.G. |
| 10. | JULY.19.2017 | Progress for Construction | B.G. |
| 11. | OCT.25.2017 | Revision to Envelope | B.G. |
| 12. | NOV.08.2017 | Add Dimensions | B.G. |

Issued for revisions

GRAZIANI
CORAZZA
ARCHITECTS INC.

1337 Denison Street, Suite 101, Richmond, Ontario L4B 1C1
Phone: 905.765.2671 Fax: 905.765.3544 www.grazianni.com

PROPOSED RESIDENTIAL DEVELOPMENT

25 BAKER HILL BLVD.

ROYAL PINES HOMES

STONEYVILLE ONTARIO

Project Architect: B. GRAZIANI
Assistant Designer: R. LINCOLN
Drawn By: S.G.
Checked By: G. COLANGELO/D.BIASE
Plot Date: Nov. 8, 2017
Job #: 1136.1.3

2nd FLOOR CS PLAN