


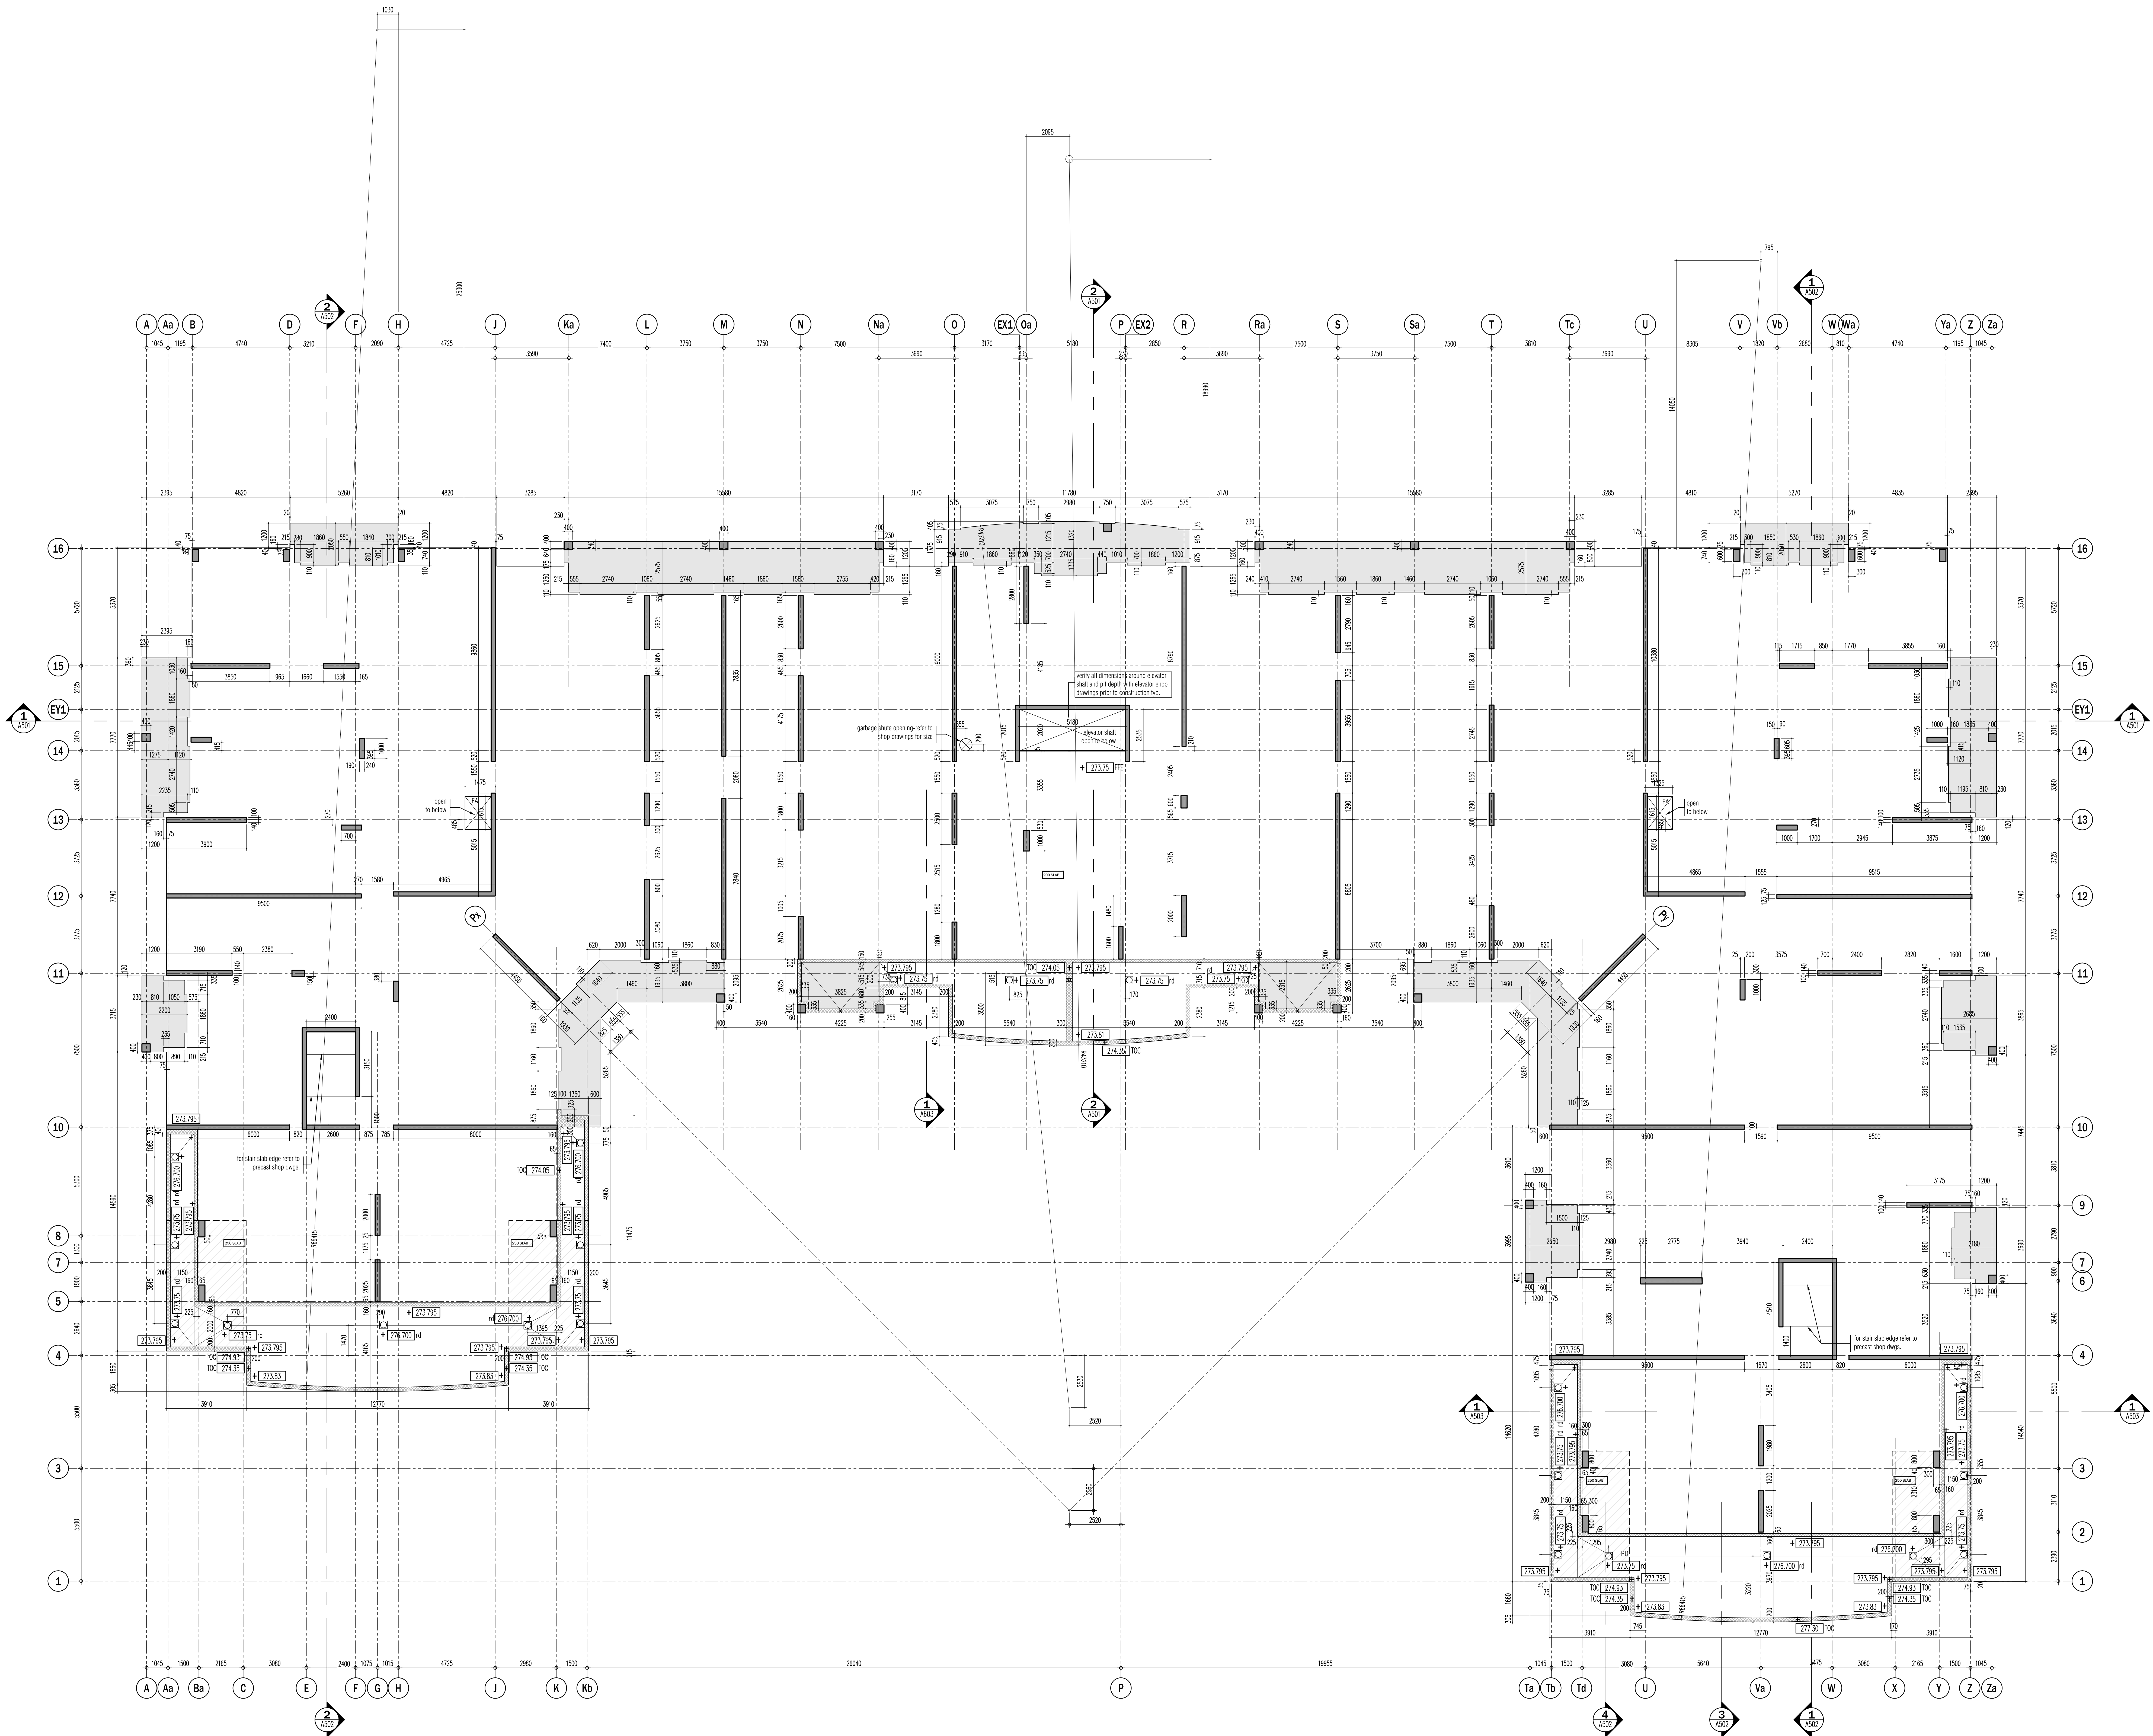

This drawing, as an instrument of service, is provided by and is the property of G. Grazianni Architects Inc. The architect must verify and accept responsibility for all dimensions and conditions on site and must verify G. Grazianni Architects Inc. is not responsible for the accuracy of any structural, mechanical, electrical, etc., engineering information shown on this drawing. The architect must ensure that all dimensions and conditions on site are verified and accepted by the architect prior to construction. Construction must conform to all applicable codes and requirements of the authorities having jurisdiction. Other relevant notes on this drawing have been indicated or reported on by this office in regard to the environmental condition of this site. This drawing is not to be used for construction purposes until counterchecked by the architect.

This drawing is not to be used for construction purposes until counterchecked by the architect.

01.	FEB.28.2014	issued to city for SPA	B.G.
02.	JUL.3.2014	re-issued to city for SPA	B.G.
03.	SEP.11.2014	re-issued to city for SPA	B.G.
04.	JAN.15.2015	re-issued to city for SPA	B.G.
05.	MAR.15.2015	issued for tender	B.G.
06.	DEC.28.2016	issued for building permit	B.G.
07.	MAY.10.2017	re-issued for building permit	B.G.
08.	MAY.10.2017	issued for Footings and Foundation Permit	B.G.
09.	JULY.14.2017	issued for Construction	B.G.
10.	JULY.19.2017	Progress for Construction	B.G.
11.	OCT.25.2017	Revision to Envelope	B.G.
12.	NOV.08.2017	Add Dimensions	B.G.

issued for revisions

G. GRAZIANI
CORAZZA
ARCHITECTS INC.

1337 Denison Street, Suite 101, Westborough, Ontario N4V 1C1
Phone: 905.765.2621 Fax: 905.765.2644 www.gg-architect.com

PROPOSED RESIDENTIAL DEVELOPMENT

25 BAKER HILL BLVD.

ROYAL PINES HOMES

STOUFFVILLE ONTARIO

Project Architect: B. GRAZIANI
Assistant Designer: R. LINCOLN
Drawn By: S.G.
Checked By: G. COLANGELO/D.BIASE
Plot Date: Nov. 8, 2017
Job #: 1136.13

6TH FLOOR CS PLAN