


This drawing, as an instrument of service, is provided by and is the property of Grazianni & Corazza Architects Inc. The architect must verify and accept responsibility for all dimensions and conditions on site and must notify Grazianni & Corazza Architects Inc. of any variations from the approved information. Grazianni & Corazza Architects Inc. is not responsible for the accuracy of survey, structural, mechanical, electrical, etc., engineering information shown on this drawing. All dimensions shall be in millimetres unless otherwise indicated. Construction must conform to all applicable codes and requirements of the authorities having jurisdiction. Other relevant codes, as applicable, have been considered or reported on by this office in regard to the environmental condition of this site. This drawing is not to be used for construction purposes until counterchecked by the architect.

This drawing is not to be scaled. All architectural symbols indicated on this drawing are graphic representation only.

- | | | | |
|-----|--------------|---|------|
| 01. | FEB.28.2014 | issued to city for SPA | B.G. |
| 02. | JUL.9.2014 | re-issued to city for SPA | B.G. |
| 03. | SEP.11.2014 | re-issued to city for SPA | B.G. |
| 04. | JAN.15.2015 | re-issued to city for SPA | B.G. |
| 05. | MAR.15.2015 | issued for tender | B.G. |
| 06. | DEC.28.2016 | issued for building permit | B.G. |
| 07. | MAY.10.2017 | re-issued for building permit | B.G. |
| 08. | MAY.10.2017 | issued for Footings and Foundation Permit | B.G. |
| 09. | JULY.14.2017 | issued for Construction | B.G. |
| 10. | JULY.19.2017 | Progress for Construction | B.G. |
| 11. | OCT.25.2017 | Revision to Envelope | B.G. |
| 12. | NOV.08.2017 | Added Dimensions | B.G. |

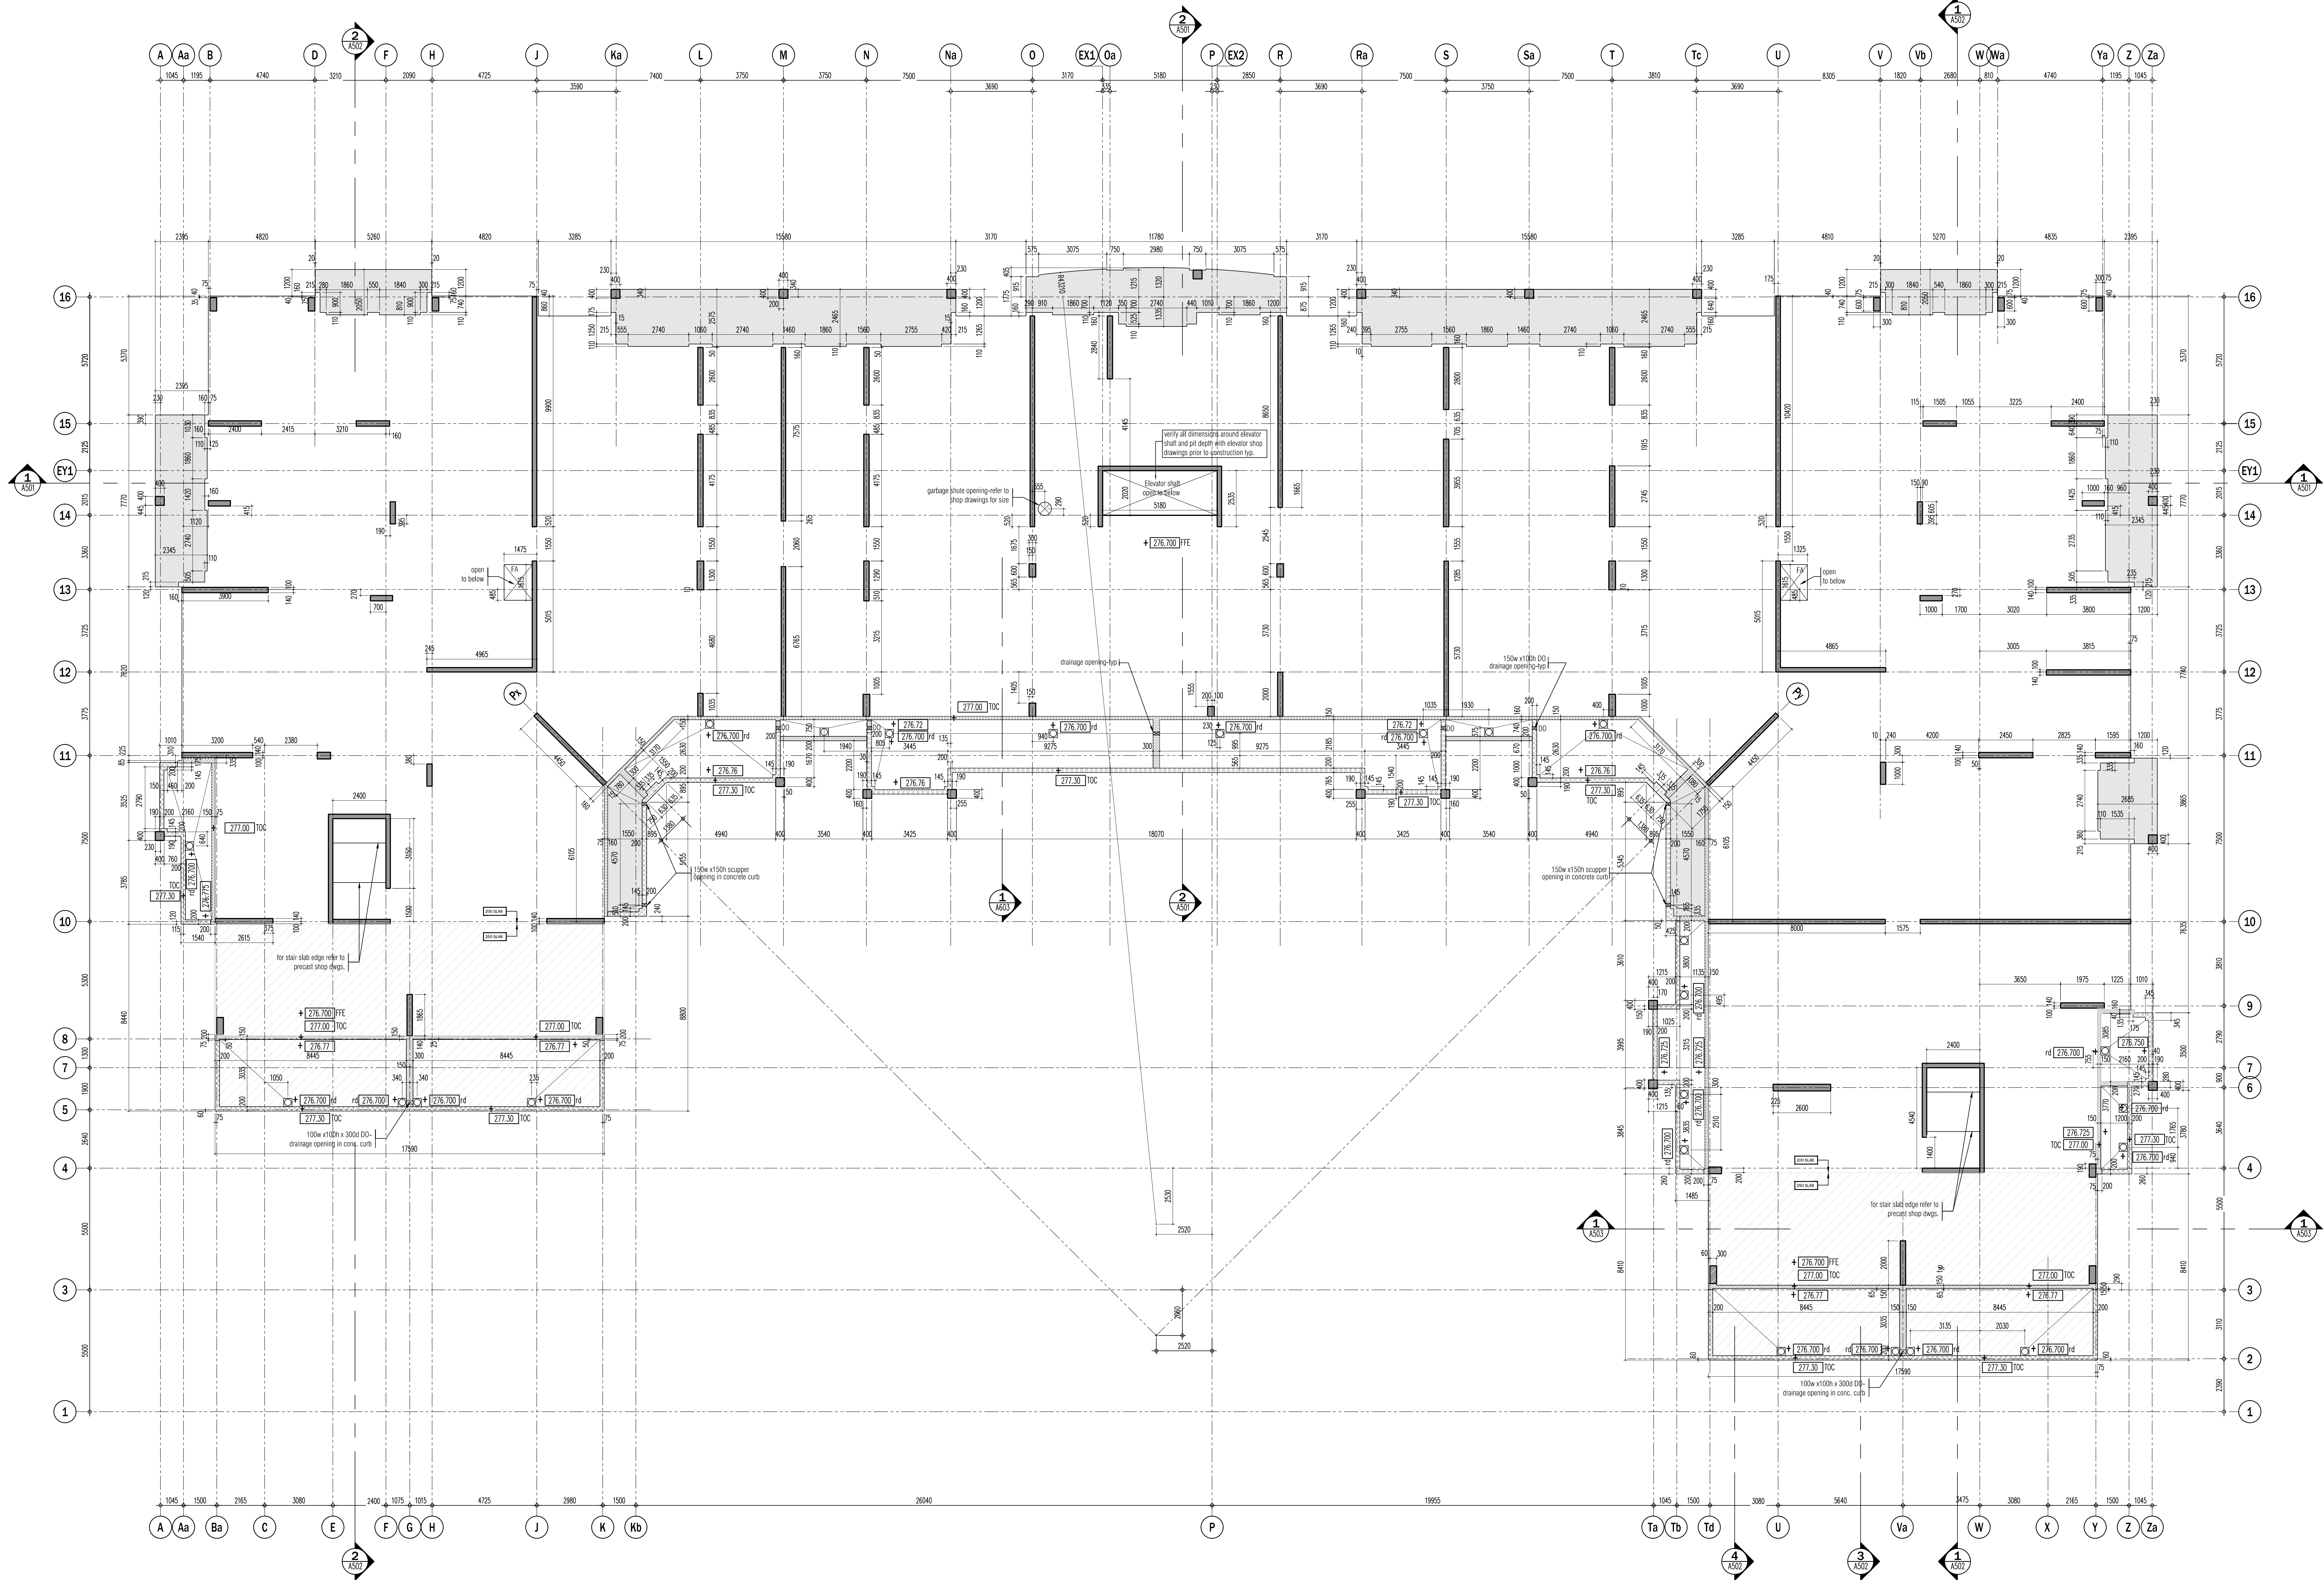

issued for revisions

GRAZIANI
CORAZZA
ARCHITECTS INC.

1337 Denison Street, Suite 101, Westborough, Ontario
Phone: 905.765.2621 Fax: 905.765.2644 www.grazianni.com

PROPOSED RESIDENTIAL DEVELOPMENT

25 BAKER HILL BLVD.

ROYAL PINES HOMES

STONEYVILLE ONTARIO

Project Architect: B. GRAZIANI

Assistant Designer: R. LINCOLN

Drawn By: S.G.

Checked By: G. COLANGELO/D. BIASE

Plot Date: Nov. 8, 2017

Job #: 1134.13

7TH FLOOR CS PLAN

1:100 CS 305

TITLEBLOCK SIZE: 915 x 1400