


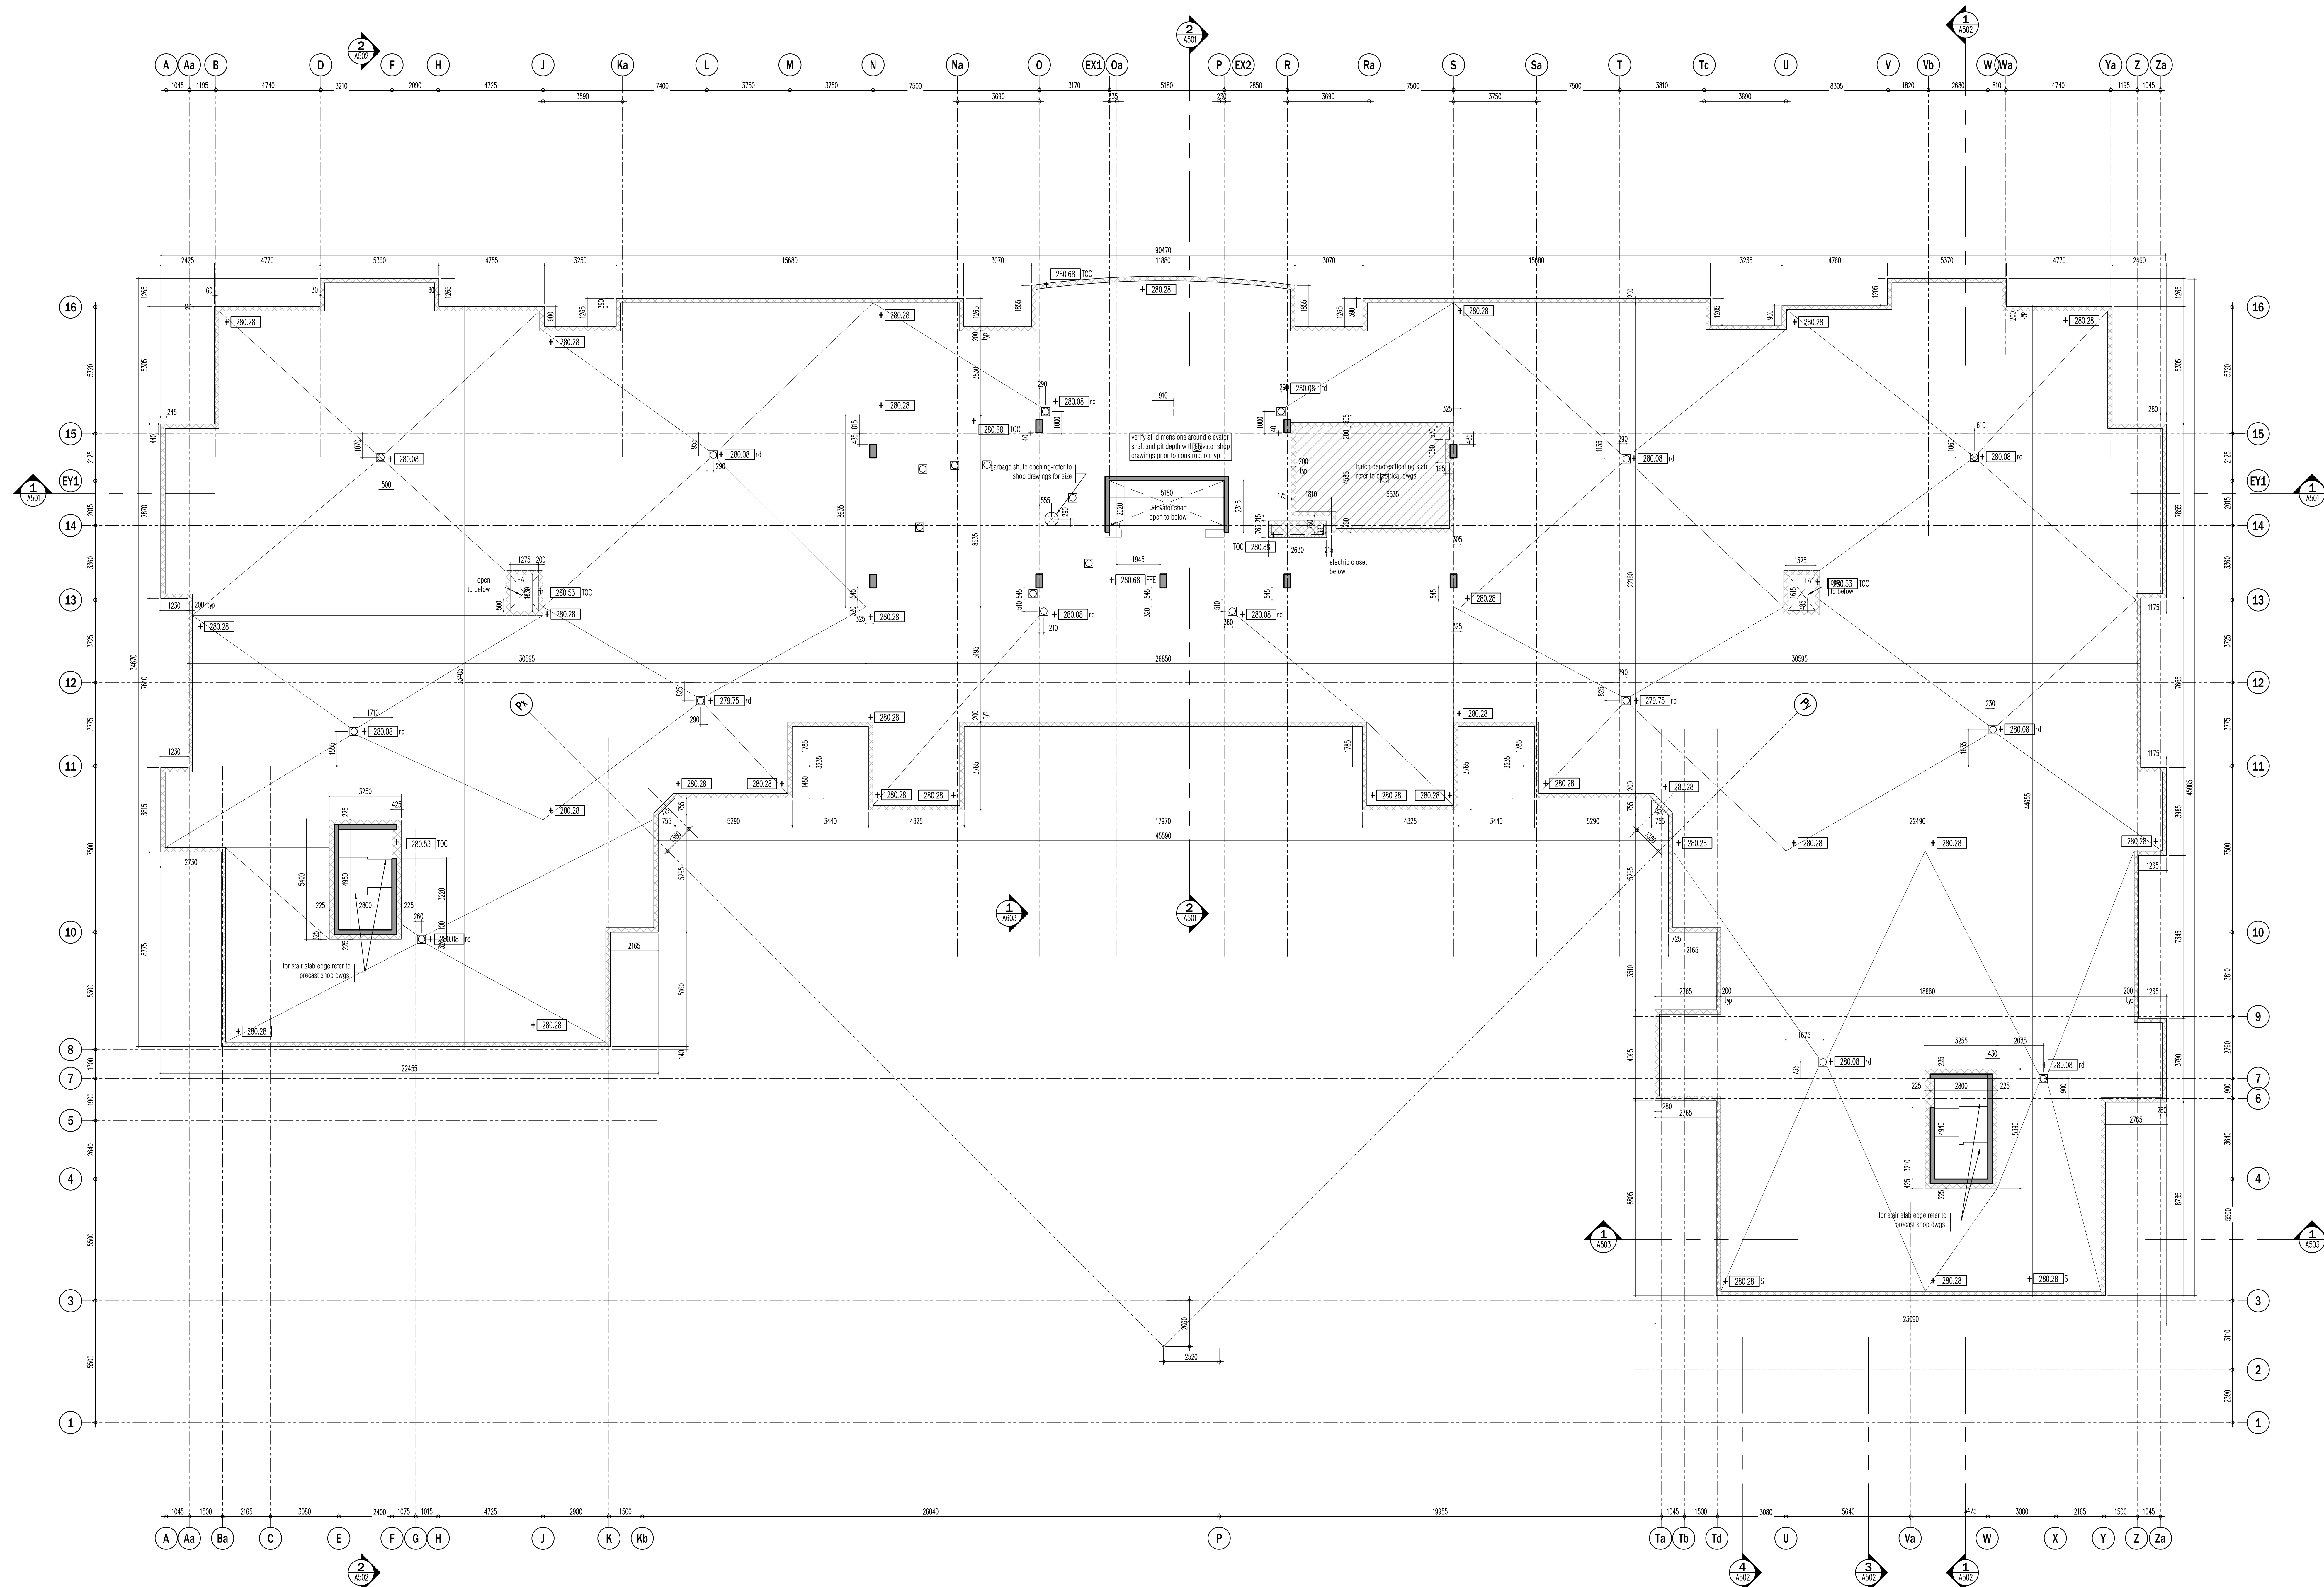


This drawing, as an instrument of service, is provided by and is the property of Corrao & Corrao Architects Inc. The contractor must verify and accept responsibility for all dimensions and conditions on site and must notify Corrao & Corrao Architects Inc. of any variances from the supplied information. Corrao & Corrao Architects Inc. is not responsible for the accuracy of survey, structural, mechanical, electrical, etc., engineering information shown on this drawing. Refer to the appropriate engineering drawings before proceeding with the work. Construction must conform to all applicable codes and requirements of the authorities having jurisdiction. Unless otherwise noted, no investigation has been undertaken or reported on by this office in regard to the environmental conditions of this site.

This drawing is not to be used for construction purposes until countersigned by the Architect.

This drawing is not to be scaled. All architectural symbols indicated on this drawing or

01.	FEB.29.2014	issued to city for SPA	B.G.
02.	JUL.3.2014	re-issued to city for SPA	B.G.
03.	SEP.1.2014	re-issued to city for SPA	B.G.
04.	JAN.15.2015	re-issued to city for SPA	B.G.
05.	MAR.15.2015	issued for tender	B.G.
06.	OCT.28.2016	issued for building permit	B.G.
07.	MAY.10.2017	re-issued for building permit	B.G.
08.	MAY.10.2017	issued for Footings and Foundation Permit	B.G.
09.	JULY.14.2017	issued for Construction	B.G.
10.	JULY.19.2017	Progress for Construction	B.G.
11.	OCT.25.2017	Revision to Envelope	B.G.
12.	NOV.08.2017	Added Dimensions	B.G.

01. AUG.18.2007 S101 Revised floating slab and elec. curb BG
issued for revisions

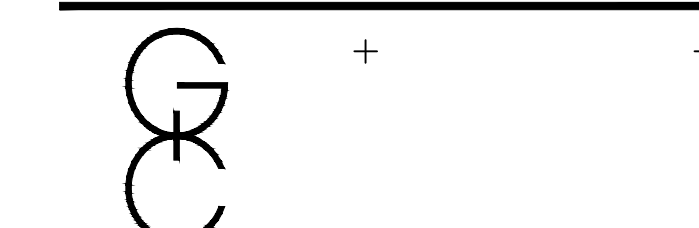

**GRAZIANI
+
CORAZZA
ARCHITECTS INC.** +
1320 Sheppard Drive, Suite 108 Mississauga, Ontario L4W 1V7
Phone: 905.795.2621 Fax: 905.795.2844 www.gc-architects.com

PROPOSED RESIDENTIAL DEVELOPMENT

25 BAKER HILL BLVD.

STOUFFVILLE ROYAL PINES HOMES ONTARIO


Project Architect: B.GRAZIANI

Drawn By: S.G.

Checked By: G.COLANGELO/D.BIASI
Plot Date: Nov. 8, 2017

Job # 1136.13

MECHANICAL FENTHOUSE
ROOF CS PLAN

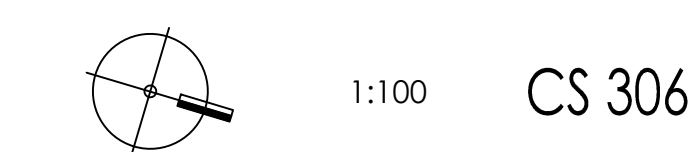

TITLEBLOCK SIZE: 915 x 1400