







# Montauk

#105

988 SQ FT *plus 61 sq. ft. of balcony area*

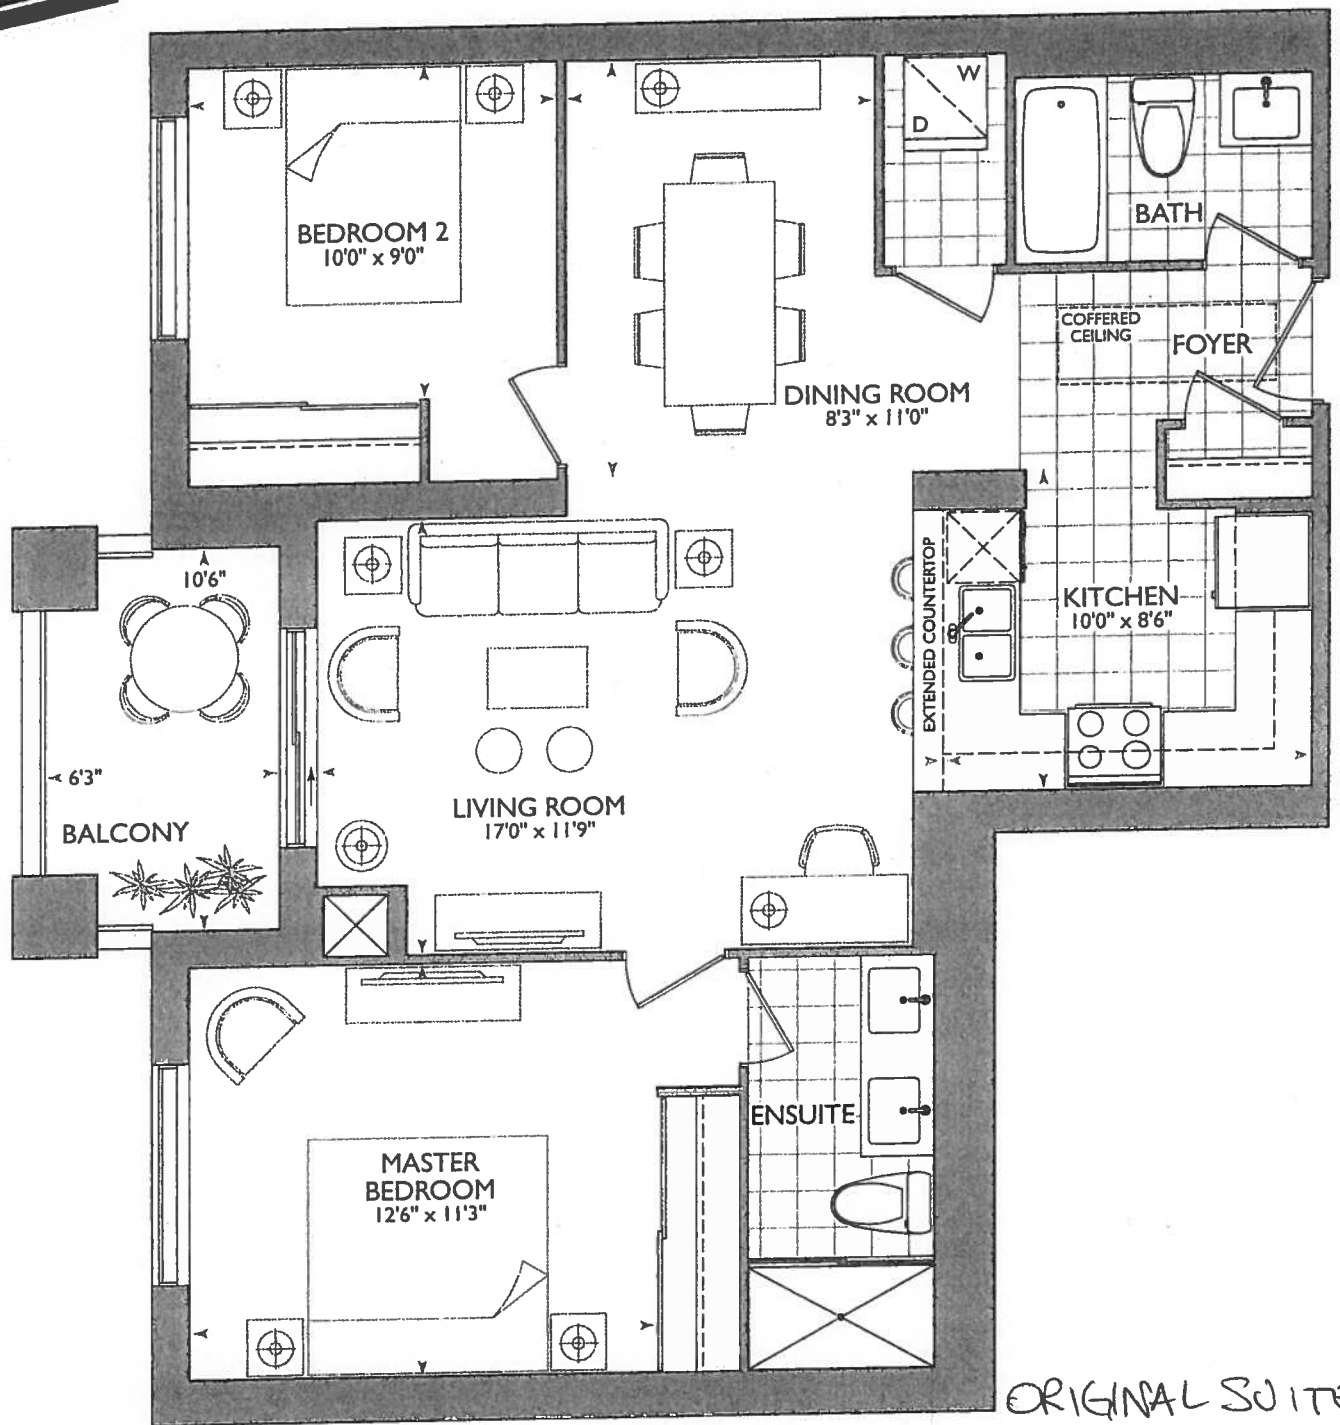

ORIGINAL SUITE

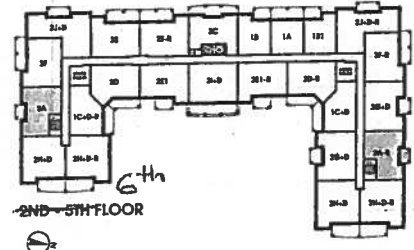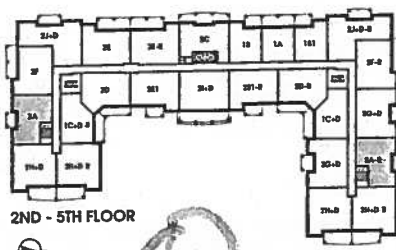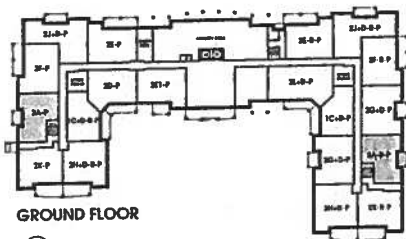


12



October 18, 2017

(Main Bath)

Build 6" Dummy Wall Behind Washer

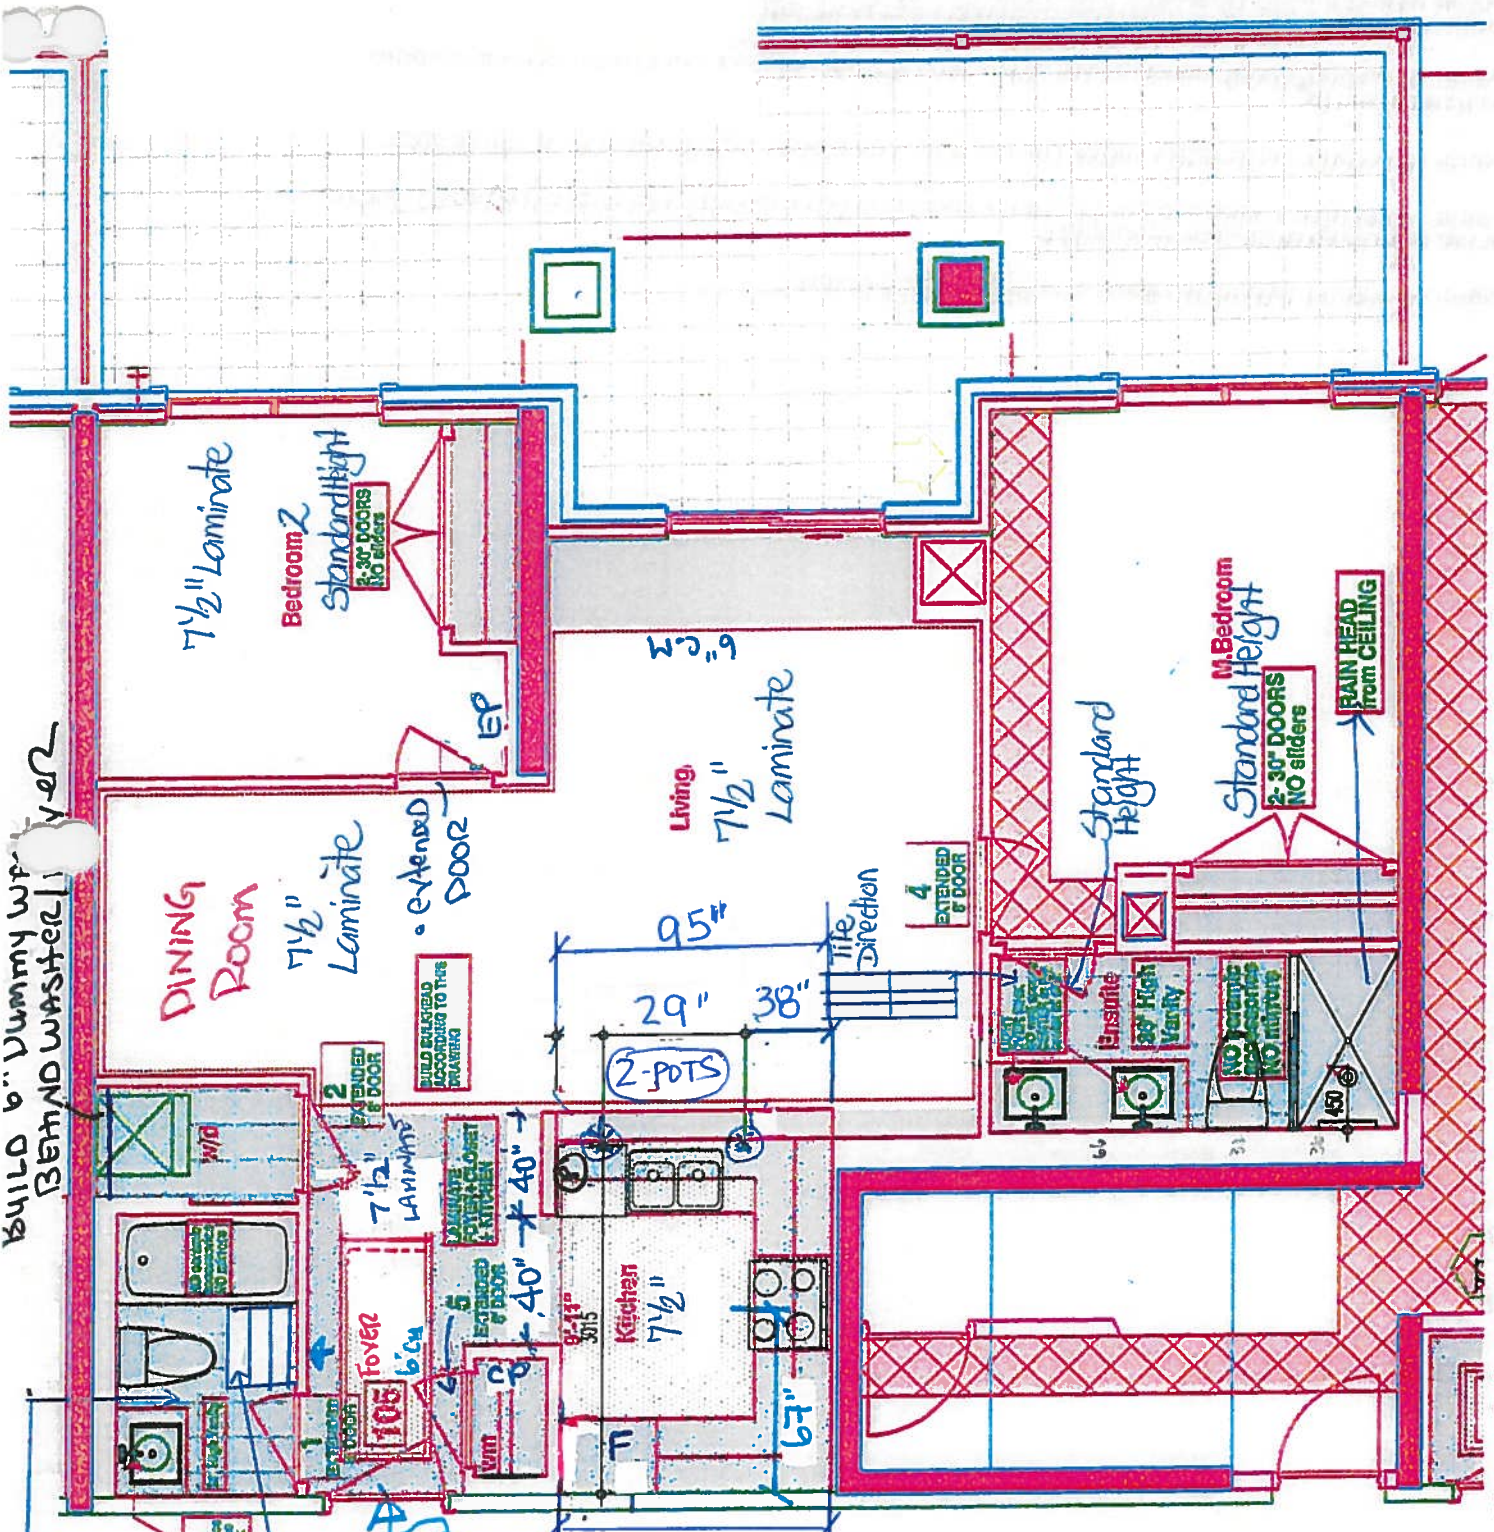

LEGEND:

|  |                     |
|--|---------------------|
|  | SECURITY PANEL      |
|  | ELECTRICAL PANEL    |
|  | COMMUNICATION PANEL |
|  | WATER METER         |
|  | FRIDGE              |
|  | DROPPED AREA        |
|  | 6\" CROWN MOLDING   |

RECEIVED  
Reception

\* Reduce Foyer Entrance By 5" (Due to Kitchen Measurement)  
Tile Direction  
Extended Height Doors (x5) excluding Closets in Master Bedroom & Bedroom 2  
③ Ensuite Door

- Kitchen
- STD Kitchen Layout
  - .67" stove pipe center
  - .115" sink pipe center
  - (4x) - Puck Lights
  - (P) = Plug on wall over Dishwasher
  - (2x) = Pots over Peninsula
  - Raised Van @ Ensuite Vanities 36" (Delete 3" splash)
  - Upg. #1 - Appliance Pkg.





## Hampton Place

**TEL: RES.: 905-591-2000**

|                 |   |
|-----------------|---|
| Offer/Worksheet | NO BATHROOM PLATE MIRRORS INSTALLED<br>Note:   |
| Offer/Worksheet | NO SLIDERS IN MASTER BEDROOM OR BEDROOM 2 AND REPLACE WITH STANDARD DOORS, AS PER VENDORS SAMPLES.<br>Note:                                                    |
| Offer/Worksheet | 36 INCH VANITIES IN ALL BATHROOMS<br>Note:   |
| Offer/Worksheet | ADDITIONAL - SINGLE PARKING UNIT (SIDE BY SIDE)<br>Note:   |
| Offer/Worksheet | NO CERAMIC BATHROOM ACCESSORIES TO BE INSTALLED (TOWEL BAR, SOAP DISH, TOILET PAPER)<br>Note:                                                                  |
| Offer/Upgrade   | VENDOR TO INSTALL 5 EXTENDED HEIGHT DOORWAYS ON MAIN BATH, FRONT CLOSET, LAUNDRY CLOSET, BEDROOM 2 AND MASTER BEDROOM (APPROXIMATELY 8 FT IN HEIGHT).<br>Note: |
| Offer/Upgrade   | VENDOR TO INSTALL STANDARD LAMINATE IN THE FOYER, FRONT CLOSET AND KITCHEN AS PER VENDORS STANDARD SAMPLES.<br>Note:                                           |
| Offer/Upgrade   | VENDOR TO INSTALL 2 POTLIGHTS ABOVE THE PENINSULA ON EITHER SIDE OF THE SINK AS PER SKETCH.<br>Note:                                                           |
| Offer/Upgrade   | VENDOR TO RELOCATE LIGHTS ON WALLS ABOVE SINKS IN MASTER ENSUITE AND MAIN BATH FROM WALL TO CEILING CENTERED OVER SINK, IF POSSIBLE.<br>Note:                  |
| Offer/Upgrade   | VENDOR TO INSTALL RAINHEAD FROM CEILING IN MASTER ENSUITE.<br>Note:                                                                                            |



## CONSTRUCTION SUMMARY

## Hampton Place

**PURCHASER: DIMITRIOS SISTANIS**

**TEL: RES.: 905-591-2000**

|            |       |            |              |
|------------|-------|------------|--------------|
| LOT NUMBER | PHASE | HOUSE TYPE | CLOSING DATE |
| 105        | 1     | MONTAUK*   | 05-Sep-18    |

**Date Added: 23-Nov-17**

**Invoice Number: 6977**

**1 - CLARIFICATION;**

MASTER BEDROOM CLOSET, MASTER ENSUITE & BEDROOM #2 CLOSET - Purchaser has DECLINED Upgrade to Extend Height of the Doors at the Master Bedroom Closet, Master Ensuite & Bedroom #2 Closet.

**Note:** Purchaser accepts & acknowledges Standard Height Interior Doors will be installed at; Master Bedroom Closet, Master Ensuite and Bedroom #2 Closet.

### Vendor is Exempt

**1 - CLARIFICATION:**

**DINING ROOM** - Standard Crown Moulding to continue throughout perimeter of Dining Room, where applicable. (See Sketch)

**Note: As per Vince at Head-Office**

**1 - KITCHEN & BATHROOMS** - Purchaser has **DECLINED** All Upgrades offered during decor centre appointment at the decor centre for kitchen & bathroom cabinetry. Standard Kitchen Layout & Standard Bathroom Vanities to be installed as per standard layout.

**Note:** (See Sketch)

1 - KITCHEN - CABINETRY - Install UPGRADE PACKAGE 3 - Category 4G - Fiberboard Cloud White with Sky Linen Glaze QT 4801 - To be installed throughout kitchen, where applicable. (See Sketch)

**Note:**

**1 - MAIN BATH- CABINETRY - Install UPGRADE PACKAGE 3 - Category 4G - Fiberboard Asphalt with Black Linen Glaze QT 4801 - To be installed throughout main bath vanity, where applicable. (See Sketch)**

**Note:**

1 - MASTER ENSUITE - CABINETRY - Install UPGRADE PACKAGE 3 - Category 4G - Fiberboard Asphalt with Black Linen Glaze QT 4801 - To be installed throughout master ensuite vanity, where applicable. (See Sketch)

Note:

**1 - KITCHEN - Install UPGRADE " I " EDGING - Throughout kitchen countertop where applicable. (See Sketch)**

**Note:**

**1 - MAIN BATH - Install UPGRADE " I " EDGING - Throughout main bath vanity countertop where applicable. (See Sketch)**

**Note:**

**1 - MASTER ENSUITE - Install UPGRADE " I " EDGING - Throughout master ensuite vanity countertop where applicable. (See Sketch)**

**Note:**

**35 - KITCHEN - Kitchen Backsplash - Upgrade 3 - 12x12 ORIENTAL WHITE STRIPS MOSAICS - To be installed throughout kitchen where applicable. (Does not include behind fridge or stove) (See Sketch)**

**Note:**

**1 - KITCHEN - Kitchen Sink - Install Upgrade Undermount Sink - BLANCO Quatrus U Super Single Undermount Sink - Model # 401248 (See Sketch)**

**Note:**

1 - KITCHEN - Kitchen Faucet - Install Upgrade Faucet - DELTA - MATEO Pull-Down Kitchen Faucet (Single Hole) - Model # 9183-DST-AR (Arctic Stainless) (See Sketch)

**1 - APPLIANCE PACKAGE - Install Upgrade Appliance Package - UPGRADE APPLIANCE PACKAGE # 1 - To be installed throughout suite, where applicable. (See Sketch)**

**Note:**

**30 - MAIN BATH - 1ST UPGRADE - PORCELAIN TILE - 12x24 H-STONE LIGHT GREY - To be installed throughout main bath floor. (To be Installed Straight) (See Sketch)**

**Note: Includes Larger Size**

**85 - MAIN BATH - 1ST UPGRADE - PORCELAIN TILE - 12x24 H-STONE LIGHT GREY - To be installed throughout main bath tub/shower enclosure. (To be Horizontally / Stacked) (See Sketch)**

**Note: Includes Larger Size**



SITE COPY

CONSTRUCTION SUMMARY

Hampton Place

PURCHASER: DIMITRIOS SISTANIS TEL: RES.: 905-591-2000

| LOT NUMBER | PHASE | HOUSE TYPE | CLOSING DATE |
|------------|-------|------------|--------------|
| 105        | 1     | MONTAUK*   | 05-Sep-18    |

Date Added: 23-Nov-17 Invoice Number: 6977

45 - MASTER ENSUITE - 1ST UPGRADE - PORCELAIN TILE - 12x24 H-STONE LIGHT GREY - To be installed throughout master ensuite floor.  
Installed Straight) (See Sketch)  
Includes Larger Size

105 - MASTER ENSUITE - 1ST UPGRADE - PORCELAIN TILE - 12x24 H-STONE LIGHT GREY - To be installed throughout master ensuite shower stall. (To be Horizontally / Stacked) (See Sketch)  
Note: Includes Larger Size

1 - CLARIFICATION;  
MAIN BATH & MASTER ENSUITE - Install RAISED VANITY HEIGHT - Throughout all bathrooms where applicable. To Include; Main Bath and Master Ensuite (Upgrade Included in APAS) (See Sketch)  
Note:

1 - CLARIFICATION;  
MAIN BATH & MASTER ENSUITE - Install Builders Standard Plumbing Fixtures throughout all bathrooms where applicable. To Include; Main Bath and Master Ensuite (See Sketch)  
Note:

1 - CLARIFICATION;  
MAIN BATH & MASTER ENSUITE - DELETE Standard 3" Splash throughout all bathrooms vanity countertops, where applicable. To Include; Main Bath and Master Ensuite (See Sketch)  
Note:

1 - PURCHASER HAS ATTENDED A COLOR APPOINTMENT AT THE DECOR CENTRE AND HAS DECLINED ANY ADDITIONAL UPGRADES. Purchaser accepts and acknowledges that there will be no further changes/additions/deletions to be made upon signing on October

1 - PURCHASER AWARE AND ACCEPTS THAT ANY CHANGES MADE TO UPGRADES AFTER SIGNING THIS PURCHASERS EXTRA FORM ARE SUBJECT TO A MINIMUM ADMINISTRATION FEE OF \$1,000 PLUS A 10% HOLDBACK FEE.  
Note:

Date Added: 26-Oct-17 Invoice Number: 6984

1 - KITCHEN - Install WATER LINE ROUGH-IN ONLY for Fridge at Kitchen. (See Sketch)  
Note:

1 - CLARIFICATION;  
MASTER ENSUITE - Purchaser accepts & acknowledges the standard glass at master ensuite shower stall will NOT touch the ceiling and will receive a Standard Chrome Header. (See Sketch)  
Note:

1 - PURCHASER AWARE AND ACCEPTS THAT ANY CHANGES MADE TO UPGRADES AFTER SIGNING THIS PURCHASERS EXTRA FORM ARE SUBJECT TO A MINIMUM ADMINISTRATION FEE OF \$1,000 PLUS A 10% HOLDBACK FEE.  
Note:

This Document is Extremely Time Sensitive - Printed 22 Jan 18 at 15:51



\* INTERIOR COLOR SCHEME \*

|                                 |  |                                       |                        |                                          |                          |                            |             |
|---------------------------------|--|---------------------------------------|------------------------|------------------------------------------|--------------------------|----------------------------|-------------|
| Purchaser<br>DIMITRIOS SISTANIS |  | Decor Consultant<br>Melissa Di Marino | Model Type<br>MONTAUK* | Telephone Res. / Bus<br>(905) 591-2000 / | Project<br>Hampton Place | Closing Date<br>05/09/2018 | Unit<br>105 |
|---------------------------------|--|---------------------------------------|------------------------|------------------------------------------|--------------------------|----------------------------|-------------|

Page 1 of 3

|                   | Flooring                                             |                                     | Wall Tile                                 |               | Pattern |
|-------------------|------------------------------------------------------|-------------------------------------|-------------------------------------------|---------------|---------|
|                   | Description                                          |                                     | Main                                      | Accent/Insert |         |
| MASTER ENSUITE    | 12x24 H-STONE LIGHT GREY (Upg)(Straight)             | <input checked="" type="checkbox"/> | 12x24 H-Stone LightGrey (Upg)(Horizontal) | NONE          | NONE    |
| MAIN BATHROOM     | 12x24 H-STONE LIGHT GREY (Upg)(Straight)             | <input checked="" type="checkbox"/> |                                           | NONE          | NONE    |
| POWDER ROOM       | N/A                                                  |                                     | N/A                                       | N/A           | N/A     |
| KITCHEN / DINETTE | 7 1/2" TorleysForest -NorthernCordillera 9687-P(STD) | <input checked="" type="checkbox"/> | 12x12 Oriental White Strips Mosaics (UPG) | NONE          | NONE    |
| FOYER             | 7 1/2" TorleysForest -NorthernCordillera 9687-P(STD) | <input checked="" type="checkbox"/> | N/A                                       | N/A           | N/A     |
| LAUNDRY           | 8x8 BEHRAM PINK (STD)                                | <input checked="" type="checkbox"/> | N/A                                       | N/A           | N/A     |
| LIVING ROOM       |                                                      |                                     |                                           |               |         |
| DINING ROOM       | 7 1/2" TorleysForest -NorthernCordillera 9687-P(STD) | <input checked="" type="checkbox"/> |                                           |               |         |
|                   | 7 1/2" TorleysForest -NorthernCordillera 9687-P(STD) | <input checked="" type="checkbox"/> |                                           |               |         |

Notes


INTERIOR DOORS - Install Extended Height Doors at: Front Closet, Main Bath, Laundry Closet, Master Bedroom and Bedroom #2  
INTERIOR DOORS - Install Standard Height Doors at: Master Bedroom Closet, Master Ensuite and Bedroom #2 Closet

|                |                                                      |                                     |
|----------------|------------------------------------------------------|-------------------------------------|
| MASTER BEDROOM | 7 1/2" TorleysForest -NorthernCordillera 9687-P(STD) | <input checked="" type="checkbox"/> |
| BEDROOM 2      | 7 1/2" TorleysForest -NorthernCordillera 9687-P(STD) | <input checked="" type="checkbox"/> |
| BEDROOM 3      | N/A                                                  |                                     |
|                |                                                      |                                     |
|                |                                                      |                                     |
Page 1 of 3

Consultant:   
Melissa Di Marino

Purchaser:   
DIMITRIOS SISTANIS

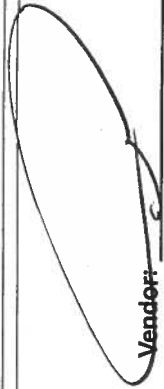Vendor:   
Hampton Place  
Printed Oct 18, 2017 11:56 am



\* INTERIOR CUR SCHEME \*

|                                 |                                       |                        |                                          |                          |                            |             |
|---------------------------------|---------------------------------------|------------------------|------------------------------------------|--------------------------|----------------------------|-------------|
| Purchaser<br>DIMITRIOS SISTANIS | Decor Consultant<br>Melissa Di Marino | Model Type<br>MONTAUK* | Telephone Res. / Bus<br>(905) 591-2000 / | Project<br>Hampton Place | Closing Date<br>05/09/2018 | Unit<br>105 |
|---------------------------------|---------------------------------------|------------------------|------------------------------------------|--------------------------|----------------------------|-------------|

Page 2 of 3

CABINETRY, VANITIES AND COUNTERTOPS

| Style                                                                     | Countertop              | Counter Edge  | Handle / Knob |
|---------------------------------------------------------------------------|-------------------------|---------------|---------------|
| CATEGORY 4G - FIBERBOARD - ASPHALT with BLACK LINEN GLAZE QT 4801 (UPG)   | ASPEN TERRA WHITE (STD) | 1" EDGE (UPG) | 39660-195     |
| CATEGORY 4G - FIBERBOARD - ASPHALT with BLACK LINEN GLAZE QT 4801 (UPG)   | ASPEN TERRA WHITE (STD) | 1" EDGE (UPG) | 39660-195     |
| N/A                                                                       | N/A                     | N/A           | N/A           |
| CATEGORY 4G - FIBERBOARD - Cloud White with Sky Linen Glaze QT 4801 (UPG) | ASPEN TERRA WHITE (STD) | 1" EDGE (UPG) | 39660-195     |
| N/A                                                                       | N/A                     | N/A           | N/A           |
|                                                                           |                         |               |               |
|                                                                           |                         |               |               |

APPLIANCE PACKAGE  
Upgrade Package #1  
Std 31in Opening

PLUMBING FIXTURES

|                             |                                                 |                                              |                          |
|-----------------------------|-------------------------------------------------|----------------------------------------------|--------------------------|
| KITCHEN                     | Sink Model<br>Upq - Blanco Super Single #401248 | Trim<br>Baseboard & Casing<br>STANDARD       | Levers<br>STANDARD       |
|                             | Sink Faucet<br>Upq - Delta Mateo #9183-DST-AR   | Interior Doors<br>STANDARD - CARRARA, SMOOTH | Door Height<br>SEE NOTES |
| TOILETS                     |                                                 |                                              |                          |
| Master Ensuite              | STANDARD                                        |                                              |                          |
| Main Bathroom               | STANDARD                                        |                                              |                          |
| Powder Room                 | N/A                                             |                                              |                          |
| VANITY FAUCETS              |                                                 |                                              |                          |
| Master Ensuite              | STANDARD                                        |                                              |                          |
| Main Bathroom               | STANDARD                                        |                                              |                          |
| Powder Room                 | N/A                                             |                                              |                          |
| VANITY SINKS                |                                                 |                                              |                          |
| Master Ensuite              | STANDARD                                        |                                              |                          |
| Main Bathroom               | STANDARD                                        |                                              |                          |
| Powder Room                 | N/A                                             |                                              |                          |
| SHOWER STALL / TUBS         |                                                 |                                              |                          |
| Master Ensuite Shower Stall | STANDARD                                        |                                              |                          |
| Master Ensuite Tub          | N/A                                             |                                              |                          |
| Main Bathroom Tub           | STANDARD                                        |                                              |                          |


MISC. INSTALLATIONS  
Ceramic Accessories (Installed by Vendor) ☒ Yes ☐ No  
Bathroom Mirrors (installed by Vendor) ☐ Yes ☒ No  
Wire Shelving - Closet (installed by Vendor) ☒ Yes ☐ No

|                  |                        |
|------------------|------------------------|
| Paint Throughout | Trim                   |
| Walls            | STANDARD - BIRCH WHITE |
|                  | STANDARD - WHITE       |

Page 2 of 3

Decor Consultant: Melissa Di Marino  
Purchaser: DIMITRIOS SISTANIS

Vendor:   
Hampton Place  
Printed Oct 18, 2017 11:56 am

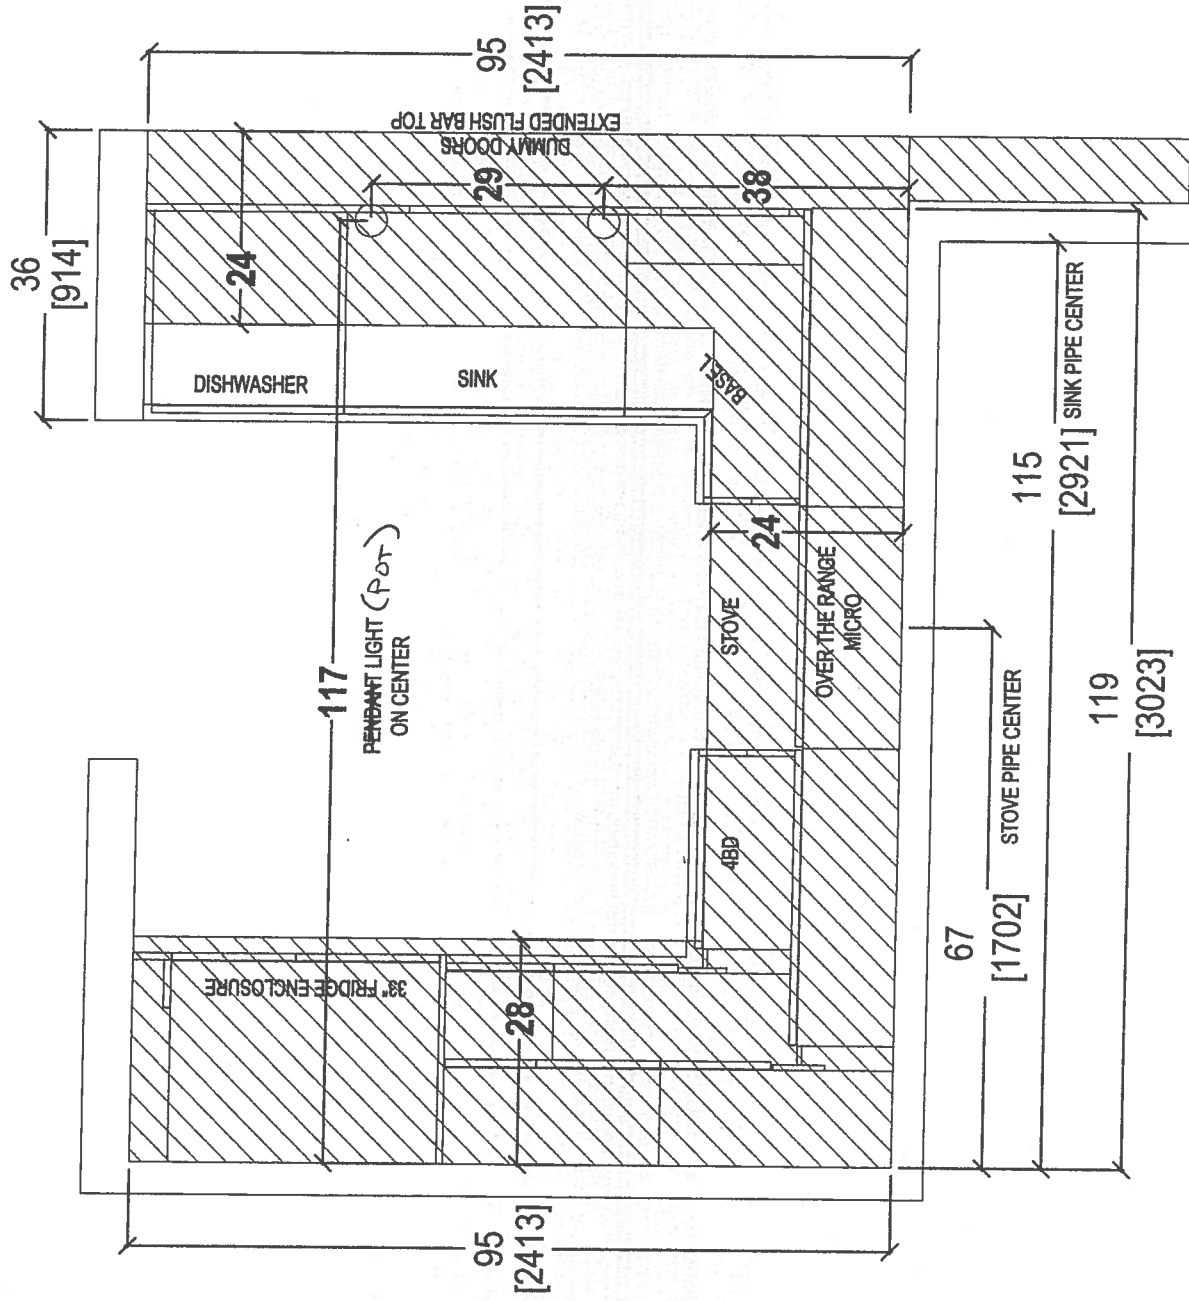

80 SANTE DRIVE, VAUGHAN, ON L4K 3C4,  
T: 416.746.1811 F: 905.761.5901

CLIENT: ROYAL PINE HOMES

SITE: HAMPTON PLACE

PHONE: —

EMAIL: —

JOB NAME: UNIT 105 HMP

DOOR STYLE: —

FINISH: —

SPECIES: —

ROOM: KITCHEN FLOOR PLAN

DOOR HANDLE: —

DRW HANDLE: —

TOP: —

DRAWN BY: SK

SCALE: 1/2" = 1' - 0"


DATE: APRIL 20, 2018

PAGE: —

COMMENTS:

6




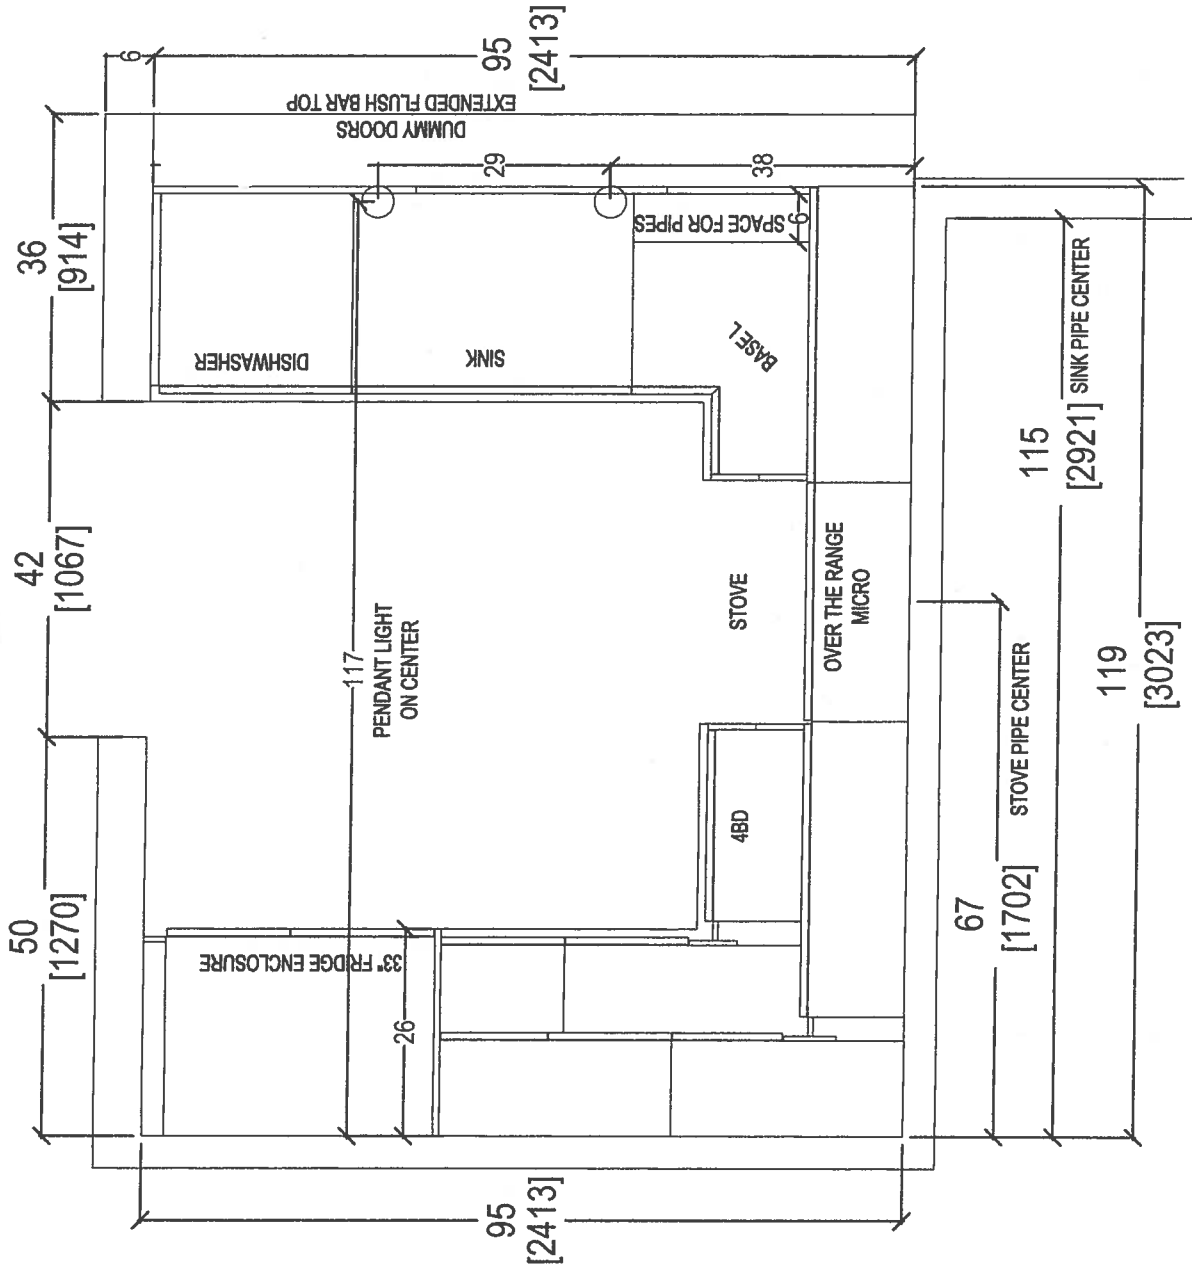

80 SANTE DRIVE, VAUGHAN, ON L4K 3C4,  
T: 416.746.1811 F: 905.761.5901



|                          |               |                        |                |                       |  |           |
|--------------------------|---------------|------------------------|----------------|-----------------------|--|-----------|
| CLIENT: ROYAL PINE HOMES |               | JOB NAME: UNIT 105 HMP | ROOM:          | DRAWN BY: SK          |  | COMMENTS: |
| SITE: HAMPTON PLACE      | DOOR STYLE: — |                        | DOOR HANDLE: — | SCALE: 1/2" = 1' - 0" |  |           |
| PHONE: —                 | FINISH: —     |                        | DRW HANDLE: —  | DATE: OCT 23, 2017    |  |           |
| EMAIL: —                 | SPECIES: —    |                        | TOP: —         | PAGE: —               |  |           |

69

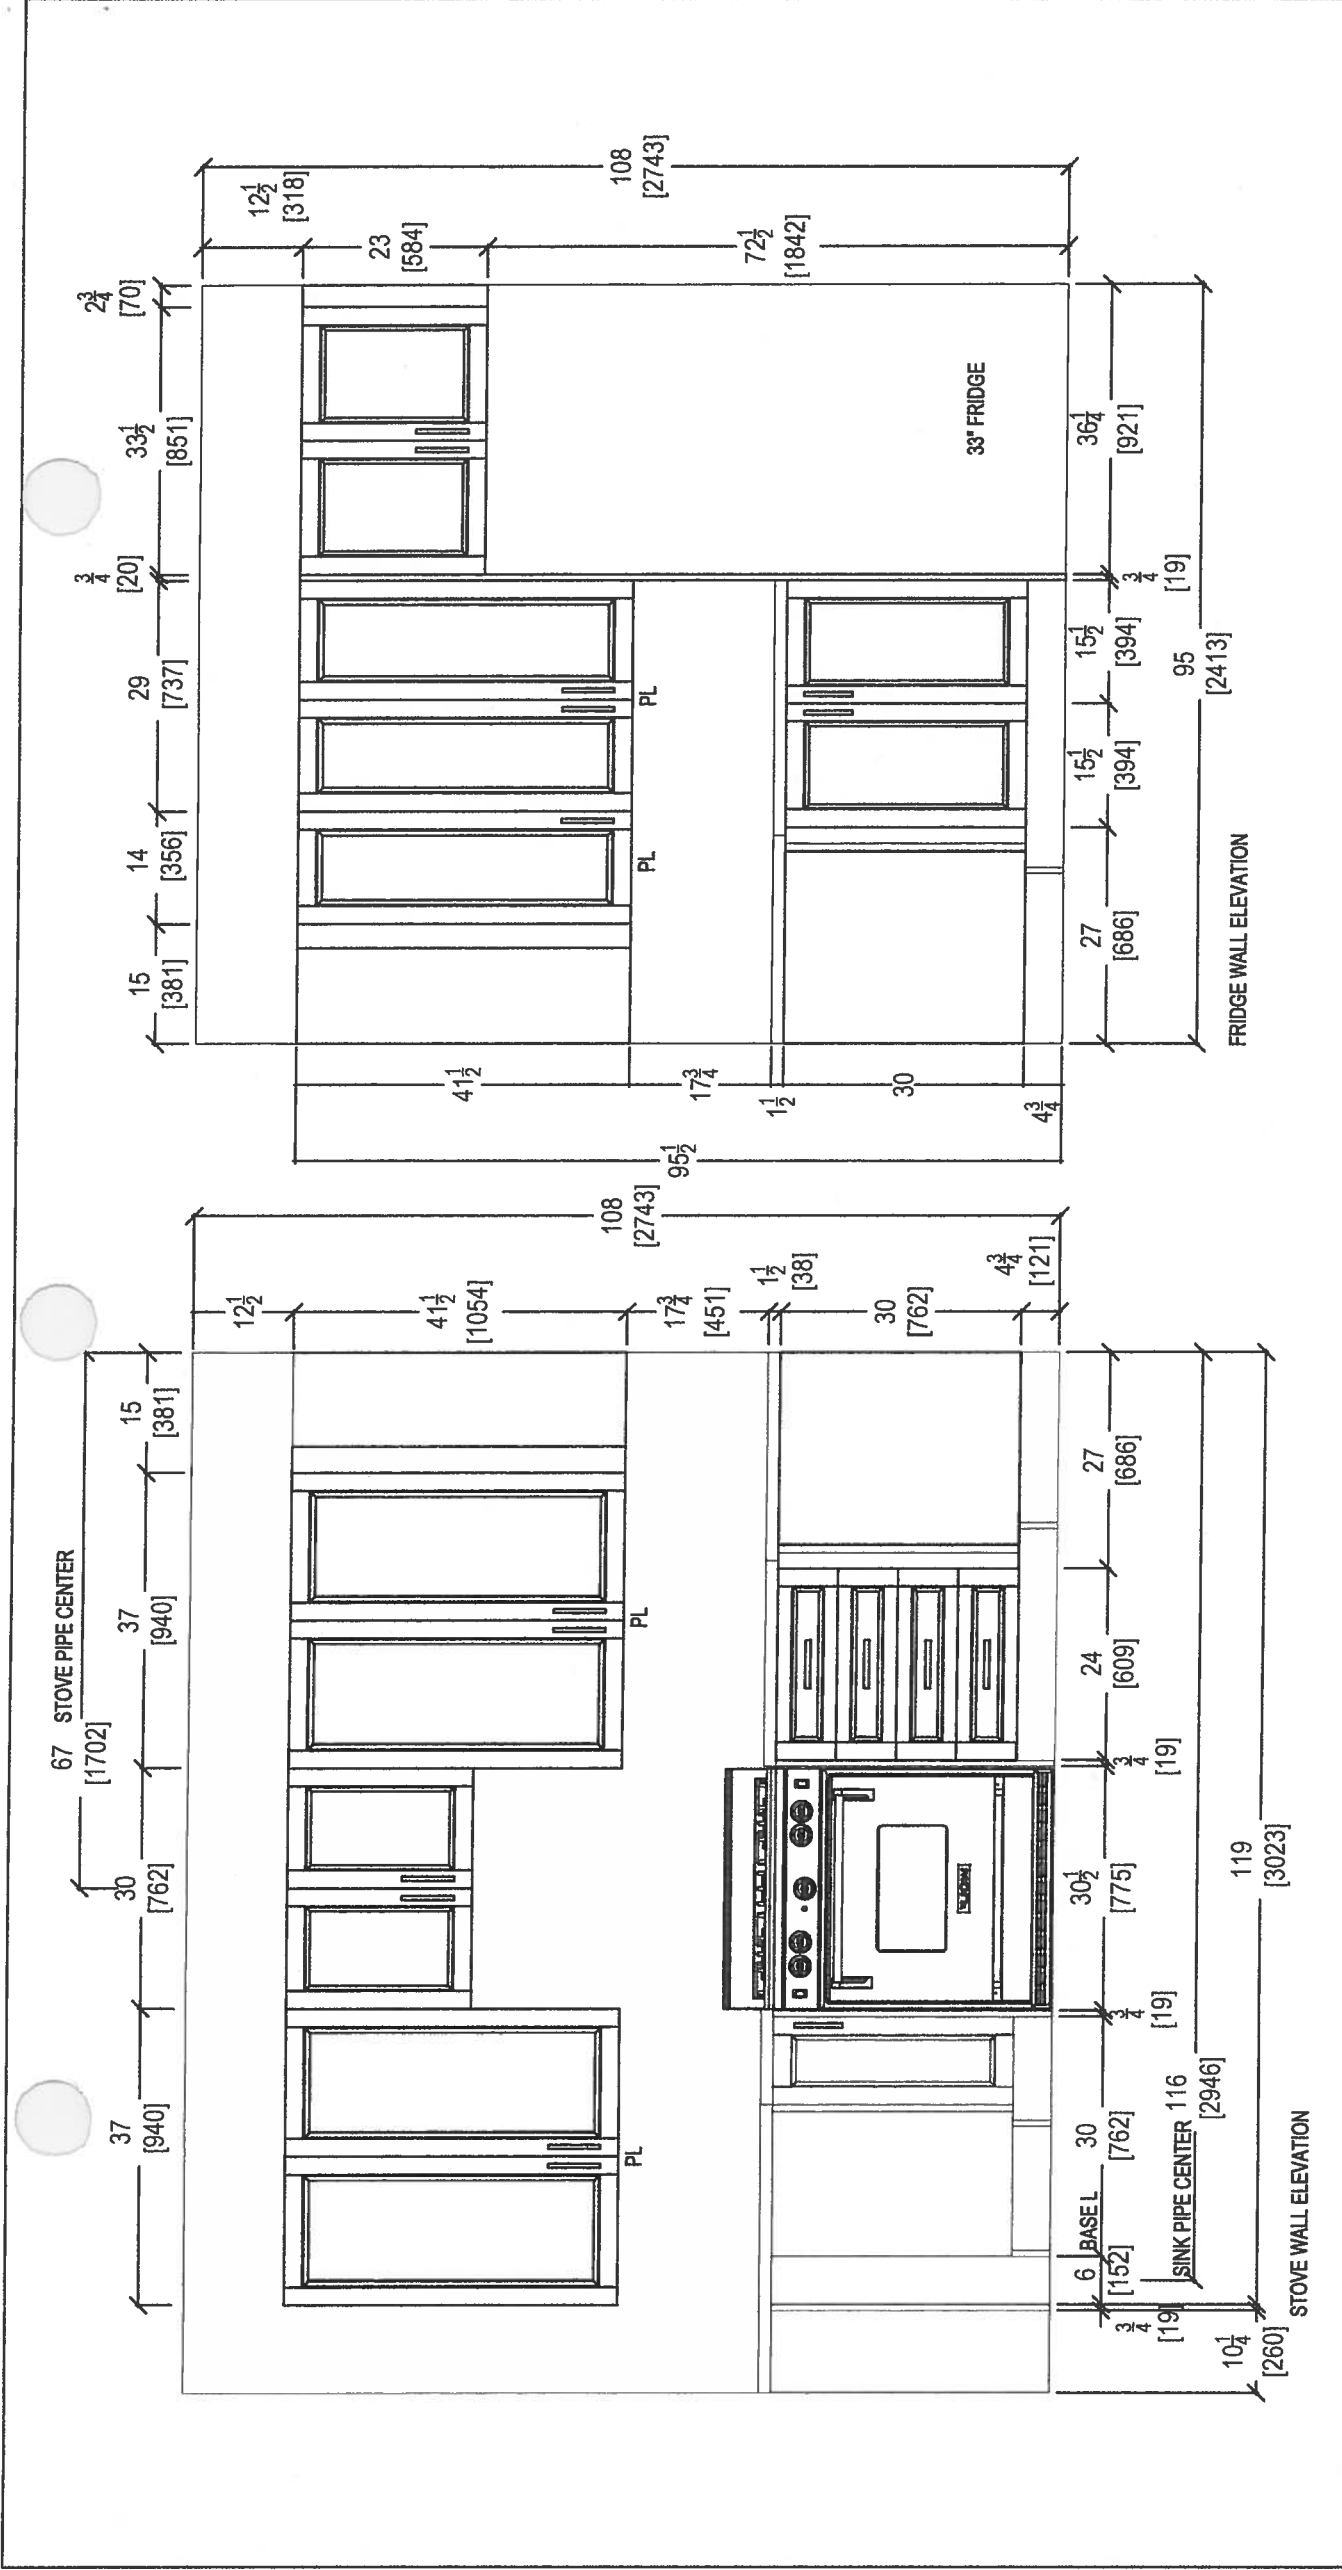





|   |                          |                        |                       |              |           |
|---|--------------------------|------------------------|-----------------------|--------------|-----------|
| <br>your kitchen, your taste<br>80 SANTE DRIVE, VAUGHAN, ON L4K 3C4,<br>T: 416.746.1811 F: 905.761.5901 | CLIENT: ROYAL PINE HOMES | JOB NAME: UNIT 105 HMP | ROOM: KITCHEN         | DRAWN BY: SK | COMMENTS: |
| SITE: HAMPTON PLACE   | DOOR STYLE: —            | DOOR HANDLE: —         | SCALE: 1/2" = 1' - 0" |              |           |
| PHONE: —   | FINISH: —                | DRW HANDLE: —          | DATE: OCT 23, 2017    |              |           |
| EMAIL: —   | SPECIES: —               | TOP: —                 | PAGE: —               |              |           |

9

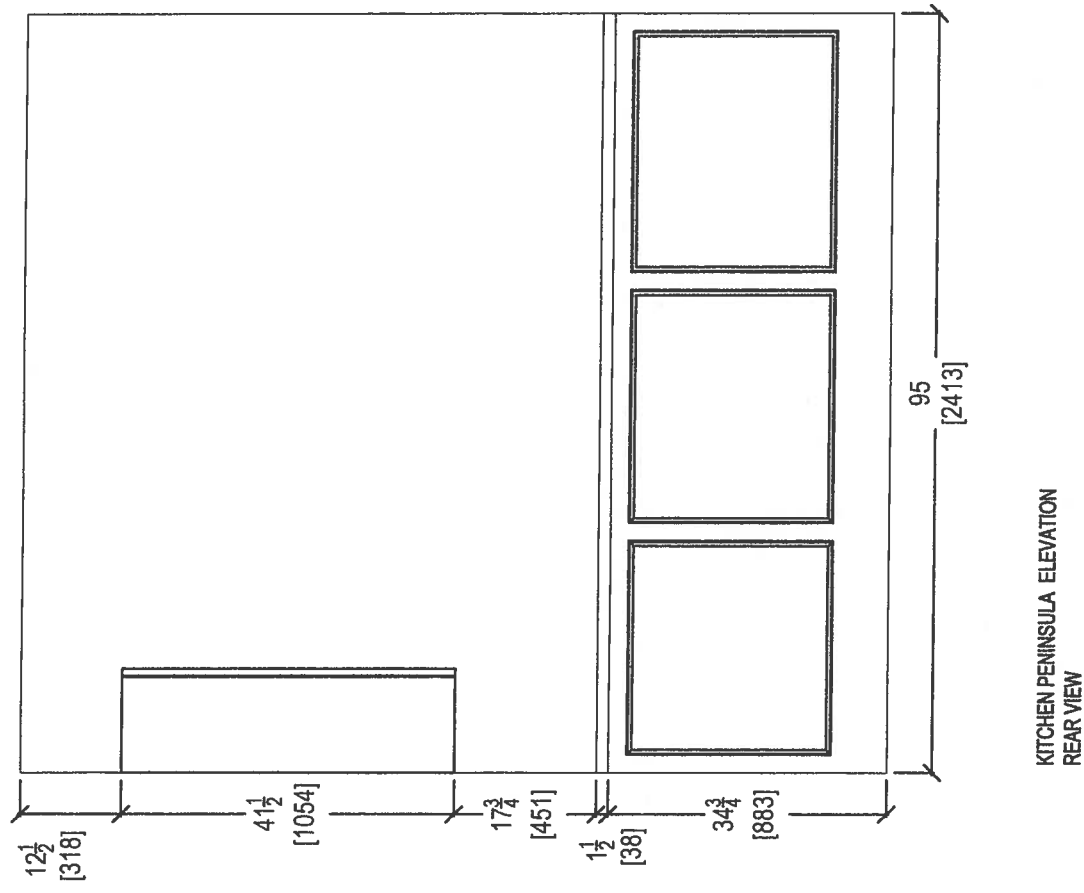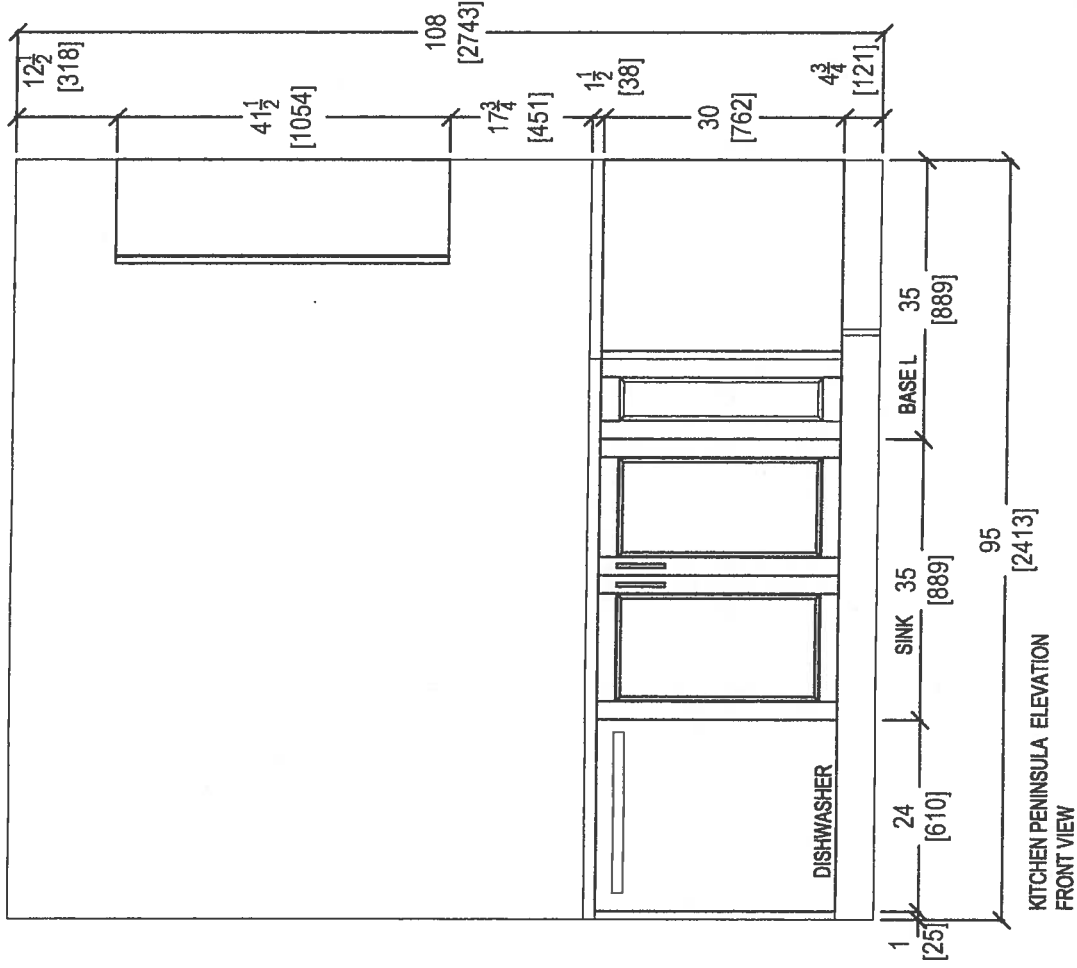

80 SANTE DRIVE, VAUGHAN, ON L4K 3C4,  
T: 416.746.1811 F: 905.761.5901

|                          |  |                        |                |                       |           |
|--------------------------|--|------------------------|----------------|-----------------------|-----------|
| CLIENT: ROYAL PINE HOMES |  | JOB NAME: UNIT 105 HMP | ROOM: KITCHEN  | DRAWN BY: SK          | COMMENTS: |
| SITE: HAMPTON PLACE      |  | DOOR STYLE: —          | DOOR HANDLE: — | SCALE: 1/2" = 1' - 0" |           |
| PHONE: —                 |  | FINISH: —              | DRW HANDLE: —  | DATE: OCT 23, 2017    |           |
| EMAIL: —                 |  | SPECIES: —             | TOP: —         | PAGE: —               |           |

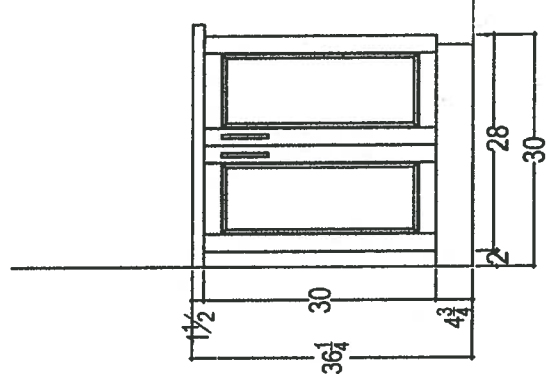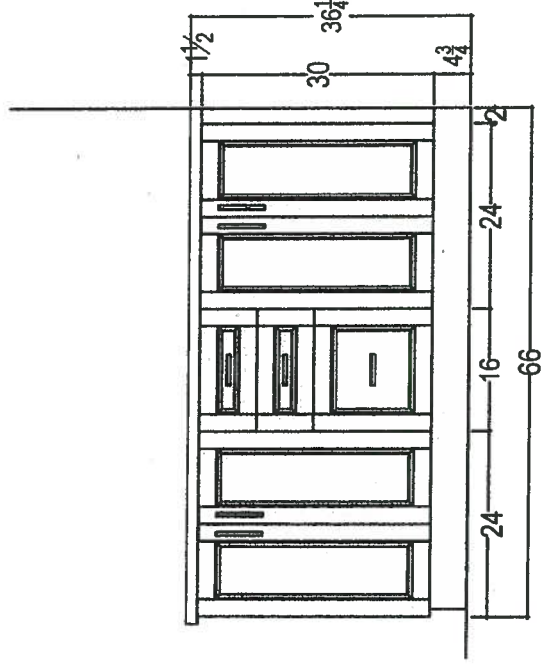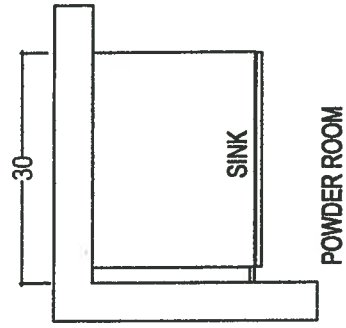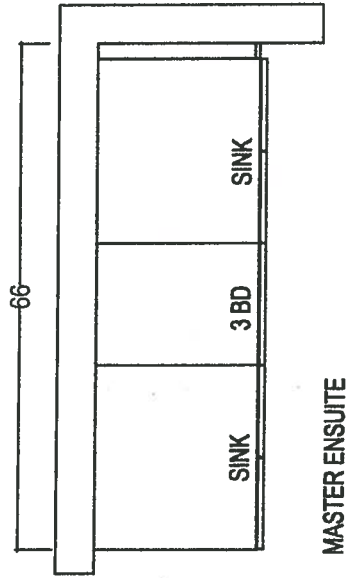

*\* Raised Vanities \*  
No 3" splash*



80 SANTE DRIVE, VAUGHAN, ON L4K 3C4,  
 T: 416.748.1811 F: 905.781.5901

|   |                          |                        |                |                       |  |           |
|---|--------------------------|------------------------|----------------|-----------------------|--|-----------|
| <br><i>your kitchen, your taste.</i><br>80 SANTE DRIVE, VAUGHAN, ON L4K 3C4,<br>T: 416.746.1811 F: 905.761.5901 | CLIENT: ROYAL PINE HOMES | JOB NAME: UNIT 105 HMP | ROOM: VANITIES | DRAWN BY: SK          |  | COMMENTS: |
|   | SITE: HAMPTON PLACE      | DOOR STYLE: —          | DOOR HANDLE: — | SCALE: 1/2" = 1' - 0" |  |           |
|   | PHONE: —                 | FINISH: —              | DRW HANDLE: —  | DATE: AUG 4, 2017     |  |           |
|   | EMAIL: —                 | SPECIES: —             | TOP: —         | PAGE: —               |  |           |
|   |                          |                        |                |                       |  |           |



Suite 105  
Hampton

Oct. 18, 2017

**CONNOLLY** Marble & Granite Ltd.

EDGE  
DETAILS


004

A.




STRAIGHT EDGE  
(STANDARD - 3/4")

I.

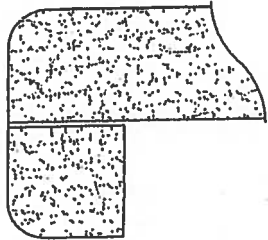

DOUBLE TOP "D" EDGE  
(STANDARD - 1 1/2")

M.

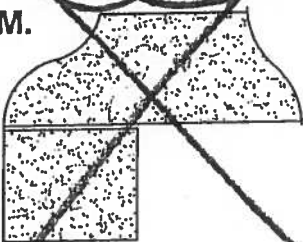

OGEE - SQUARE EDGE  
(MED./HIGH - 1 1/2")

Upgrade  
Kitchen  
Main Bath  
Master Ensuite

**EDGING UP-GRADE OPTIONS**

# Suite 105 Hampton

# Kitchen


## Product Specification Sheet

### BLANCO QUATRUS U 1 SUPER SINGLE

Satin brushed finish



#### PRODUCT DIMENSIONS

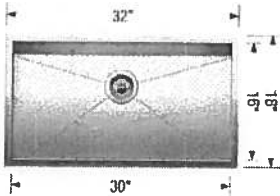

BLANCO  
QUATRUS U 1  
SUPER SINGLE

Colour Finish

Model No.

FEATURES / SPECIFICATIONS



Satin brushed  
finish

401248

- German designed and engineered
- Premium 304 series, 18 gauge stainless steel
- 18/10 chrome-nickel content for exceptional lustre, durability and strength
- Compact sized model
- Rear-positioned drain hole for maximum usable bowl and cabinet storage space
- Zero-radius corners, X-pattern drain grooves
- 3 1/2" (90 mm) stainless steel strainer included
- Undermount clips, template included
- Limited Lifetime Warranty

#### DESIGN AND PLANNING TIPS

Cabinet Size: 36" (915 mm)

Bowl depth: 9" (230 mm)

Depending on cabinet construction, a different cabinet size may be required.  
Consult the cabinet manufacturer.

#### WARRANTY

Limited Lifetime warranty

#### Code/Standards Compliance

BLANCO sinks and faucets are third-party tested and certified to CSA, cUPC, ANSI/ASME and NSF standards and listed by applicable certification bodies. For more information on individual product listings, contact our office or listing organization.

BLANCO CANADA  
100 Corporation Drive  
Brampton, ON L6S 6B5

Tel: 905 494 2400  
Fax: 905 494 2425  
[www.blancocanada.com](http://www.blancocanada.com)


Toll Free: 1 877 425 2626  
Toll Free: 1 877 825 2626

© 2016 BLANCO CANADA


Standard



Suite 105  
Hampton

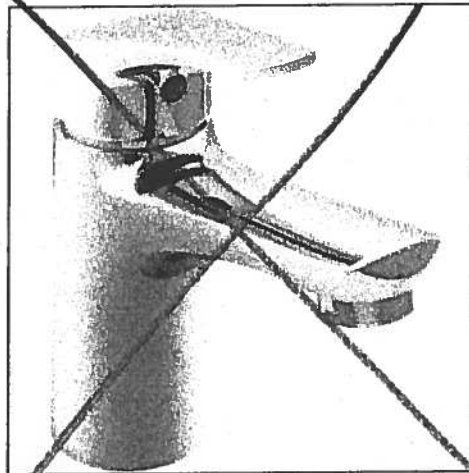

Delta Wynne Chrome Single Lever  
Lavatory Faucet With Pop Up  
#534LF

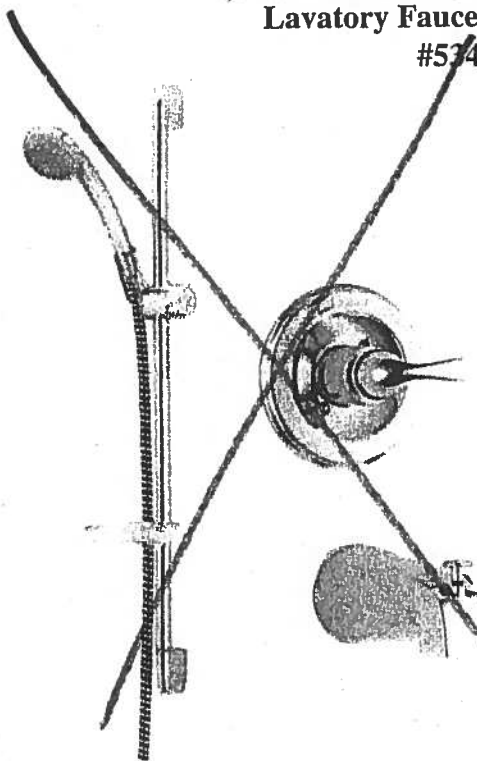

Delta Shower Trim with Tub Spout and  
Hansgrohe Slide Bar with Handheld  
#R10000/T13020-CDN/2001-TP/27454002/  
27744000



Delta Shower Trim with ~~Tub Spout~~ and  
Hansgrohe Slide Bar with Handheld and  
Ceiling ~~Wall~~ Mount Showerhead  
#R10000/T13020-CDN/27454002/  
27744000/RP52382/RP46870/RP6025/  
R11000/T11800


Centon Sales Corp. 400 Matheson Blvd. Unit # 30, Mississauga, Ont. L4Z 1N8 Tel: 905-629-7072 Fax: 905-629-2131

Master Ensuite  
Shower Stall


# Suite 105 Hampton



## KITCHEN UPGRADE OPTIONS

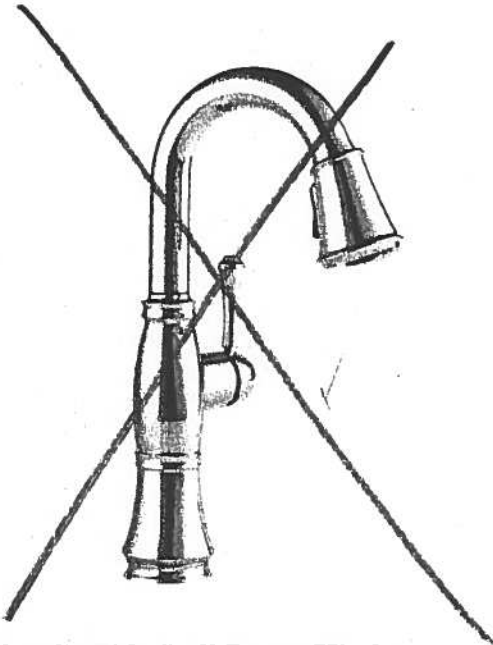

Delta Cassidy Pull Down Kitchen  
#9997-DST

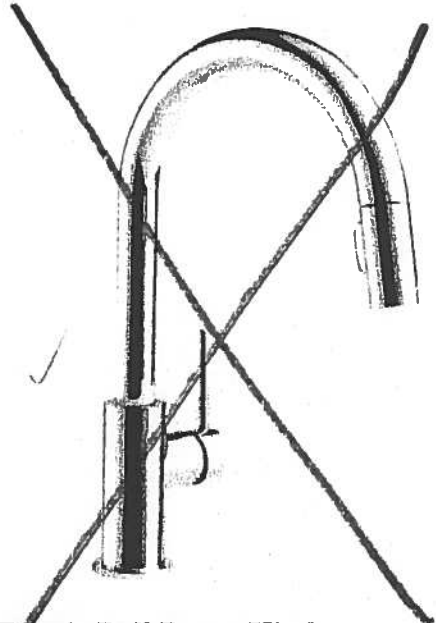

Delta Transic Pull Down Kitchen  
#9159-DST



Delta Mateo Pull Down Kitchen  
#9183-DST


Kitchen

Arctic Stainless  
Finish

RECEIVED  
2014-11-17

# Suite 105 Hampton Kitchen


Arctic  
Stainless

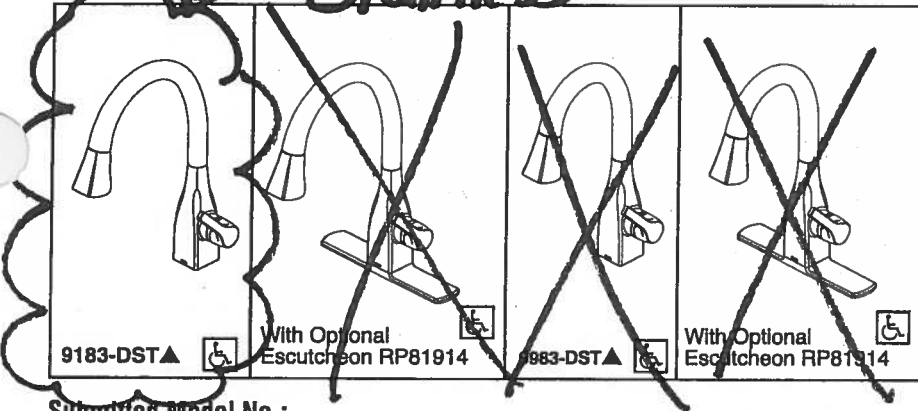


Submitted Model No.:

Specific Features:

9183-DST

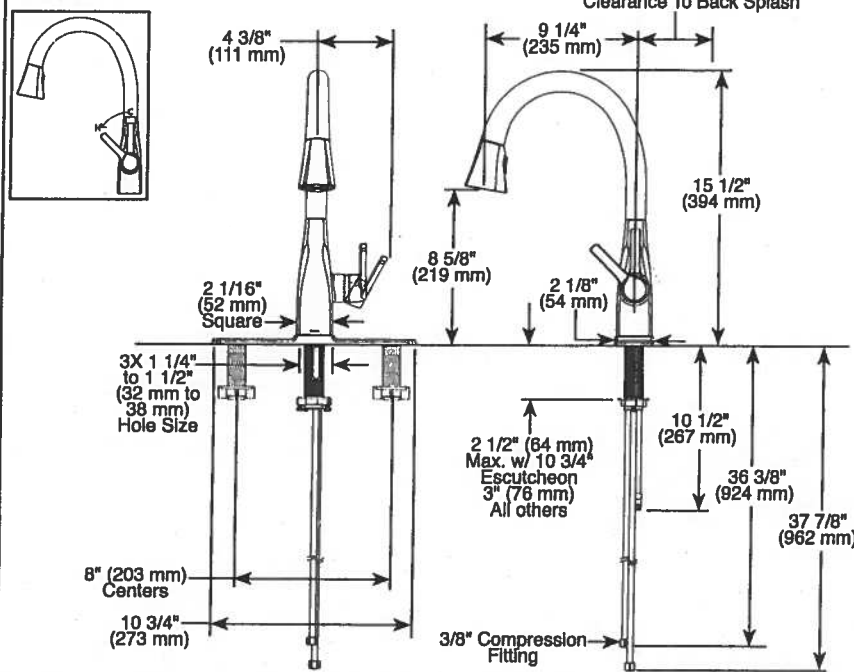

9983-DST

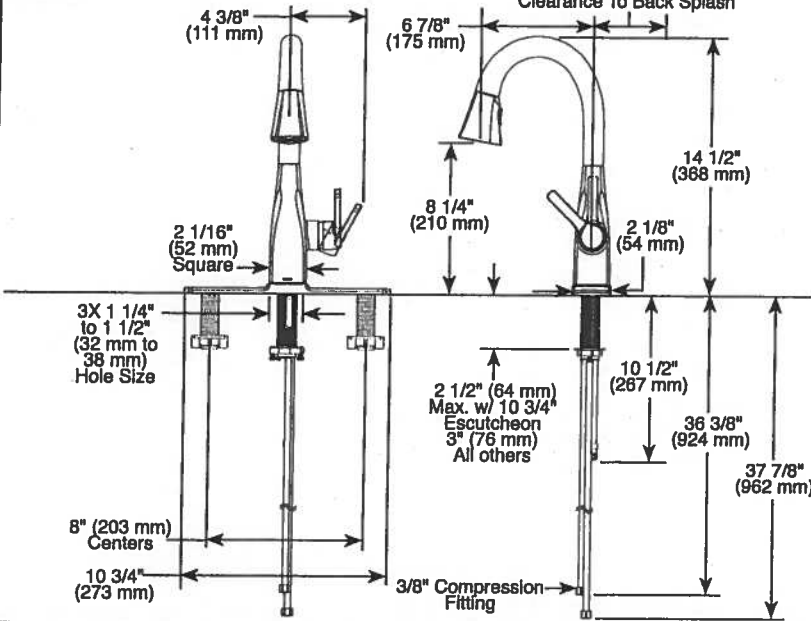

▲ Designate proper finish suffix

Delta reserves the right (1) to make changes in specifications and materials, and (2) to change or discontinue models, both without notice or obligation. Dimensions are for reference only. See current full-line price book or [www.deltafaucet.com](http://www.deltafaucet.com) for finish options and product availability.

DSP-K-9183-DST Rev. B



## KITCHEN FAUCETS

- Mateo® Collection
- Single Handle Pull-Down

### FEATURES:

- DIAMOND Seal® Technology
- MagnaTite® Magnetic Docking
- Touch-Clean® Sprayhead

### STANDARD SPECIFICATIONS:

- 1.8 gpm @ 60 psi, 6.8 L/min @ 414 kPa
- One or three hole mount (Escutcheon optional, not included)
- Diamond coated ceramic cartridge
- 3/8" O.D. straight, staggered PEX supply lines
- Rotating spout
- Red/Blue indicator markings
- Two-function wand; Aerated stream or spray
- Dual integral check valves in sprayer

### WARRANTY

- Lifetime limited warranty on parts (other than electronic parts and batteries) and finishes; or, for commercial users, for 5 years from date of purchase.
- 5 year limited warranty on electronic parts (other than batteries); or, for commercial users, for 1 year from the date of purchase. No warranty is provided on batteries.

### COMPLIES WITH:

- ASME A112.18.1 / CSA B125.1
- ASME A112.18.6
- Indicates compliance to ICC/ANSI A117.1
- Verified compliant with .25% weighted average Pb content regulations.



55 E 111th Street, Indianapolis, Indiana 46280  
350 South Edgeware Road, St. Thomas, ON N5P 4L1  
© 2016 Masco Corporation of Indiana



Suite 105  
Hampton

Oct. 18, 2017

CO

## Upgrade Package I

WRB322DMBM

Whirlpool®

<http://www.whirlpool.com>

36-inches wide Bottom-Freezer Refrigerator with  
SpillGuard™ Glass Shelves - 22 cu. ft

### Key Features:

- SpillGuard™ Glass Shelves
- Adaptive Defrost
- FreshFlow™ Produce Preserver
- LED Interior Lighting
- ENERGY STAR® Qualified

ONLY  
ICE  
WATER

### Product Dimensions:

Height: 70

Width: 32 5/8

Depth: 33 3/8

### Electrical Requirements:

15


### Additional Information:

[Use And Care Guide](#)

[Dimension Guide](#)

[Energy Guide](#)

[Warranty Certificate](#)

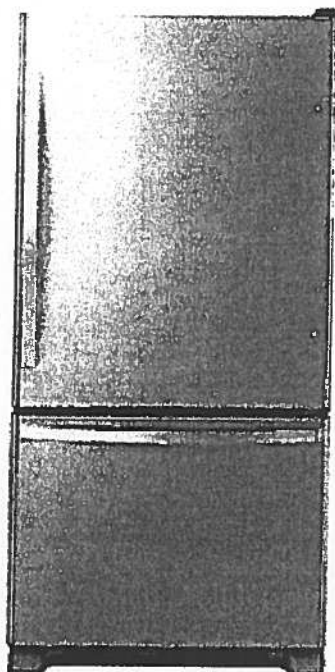

INVESTED  
IN  
AMERICA



©Registered trademark/TM Trademark of Whirlpool, U.S.A. © 2016 Whirlpool Corporation. All Rights Reserved.  
All other trademarks are owned by their respective companies.  
Because Whirlpool Corporation policy includes a continuous commitment to improve our products, we reserve the right to change materials and specifications without notice. We also reserve the right to discontinue or transition products without notice.  
Manufacturer's Suggested Retail Price (MSRP) and Minimum Advertised Price (MAP) provided for reference purposes only. Dealer alone determines advertised and retail prices.  
Created On: Tuesday, March 14, 2017 11:30:08

Suite 105  
Hampton

Upgrade  
Package I

Oct. 13, 2017



WEE745H0FS

Whirlpool®

<http://www.whirlpool.com>

6.4 Cu. Ft. Slide-In Electric Range with True  
Convection



Key Features:

- Frozen Bake™ Technology
- True Convection Cooking
- FlexHeat™ Triple Radiant Element
- Convection Conversion
- AquaLift® Self-Cleaning Technology
- Temperature Sensor
- Rapid Preheat
- 6.4 Cu. Ft. Capacity
- Easy-Wipe Ceramic Glass Cooktop
- Large Oven Window
- Max Capacity Rack
- Hidden Bake Element

Product Dimensions:

Height: 36

Width: 29 7/8

Additional Information:

[Use And Care Guide](#)

[Dimension Guide](#)

[Installation Guide](#)

[Warranty Certificate](#)

INVESTED  
IN  
AMERICA



®Registered trademark/TM Trademark of Whirlpool, U.S.A. © 2016 Whirlpool Corporation. All Rights Reserved.  
All other trademarks are owned by their respective companies.

Because Whirlpool Corporation policy includes a continuous commitment to improve our products, we reserve the right to change materials and specifications without notice. We also reserve the right to discontinue or transition products without notice.

Manufacturer's Suggested Retail Price (MSRP) and Minimum Advertised Price (MAP) provided for reference purposes only. Dealer alone determines advertised and retail prices.

Created On: Friday, January 27, 2017 10:46:47

Suite 105  
Hampton

# Upgrade Package 1

Oct. 18, 2017

*(Handwritten signature)*

YWMH76719CS




<http://www.whirlpool.com>

9 cu. ft. Microwave Hood Combination with  
TimeSavor™ Plus True Convection

## Key Features:

- TimeSavor™ Plus True Convection Cooking System
- Steam Cooking
- Sensor Cooking
- AccuPop™ Cycle
- CleanRelease® Non-Stick Interior
- SteamClean Option
- Integrated Hidden Vent and Console
- Auto Adapt Fan
- Recessed, Stoppable Glass Turntable
- Universal Microwave Steamer
- 1.9 cu. ft. Capacity
- 1,100 Watts Cooking Power

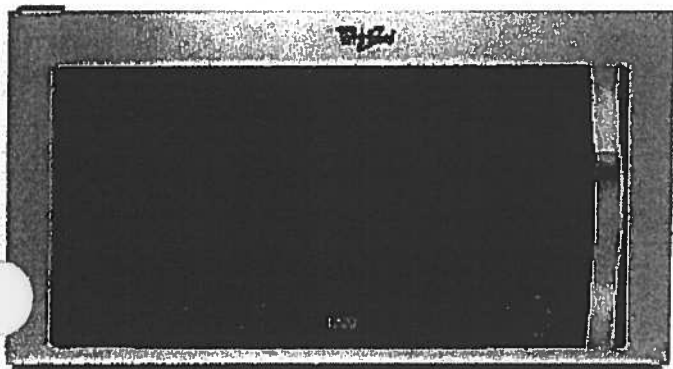

## Product Dimensions:

Height: 17 1/8

Width: 29 15/16

Depth: 18 1/2

## Electrical Requirements:

15 or 20. 120 V.

## Additional Information:

[Use And Care Guide](#)

[Installation Guide](#)

[Warranty Certificate](#)

Available in:

 Stainless Steel



©Registered trademark/TM Trademark of Whirlpool, U.S.A. © 2013 Whirlpool Corporation. All Rights Reserved  
All other trademarks are owned by their respective companies.  
Because Whirlpool Corporation policy includes a continuous commitment to improve our products, we reserve the right to change materials and specifications without notice. We also reserve the right to discontinue or transition products without notice.  
Manufacturer's Suggested Retail Price (MSRP) and Minimum Advertised Price (MAP) provided for reference purposes only. Dealer alone determines advertised and retail prices.  
Created On: Monday, March 14, 2016 13:16:48

Suite 105  
Hampton

Upgrade  
Package 1

Oct 18, 2017  
JD

WDTA50SAHZ

Whirlpool®

<http://www.whirlpool.com>

Contemporary Design. Stainless Steel Tub  
Dishwasher with TotalCoverage Spray Arm

Key Features:


- Sensor Cycle
- TotalCoverage Spray Arm
- 1-Hour Wash Cycle
- Tap Touch Controls

Product Dimensions:

Height: 34 1/2  
Width: 23 7/8  
Depth: 24 1/2

Additional Information:

[Use And Care](#)  
[Dimension Guide](#)  
[Installation Guide](#)  
[Energy Guide](#)  
[Warranty](#)

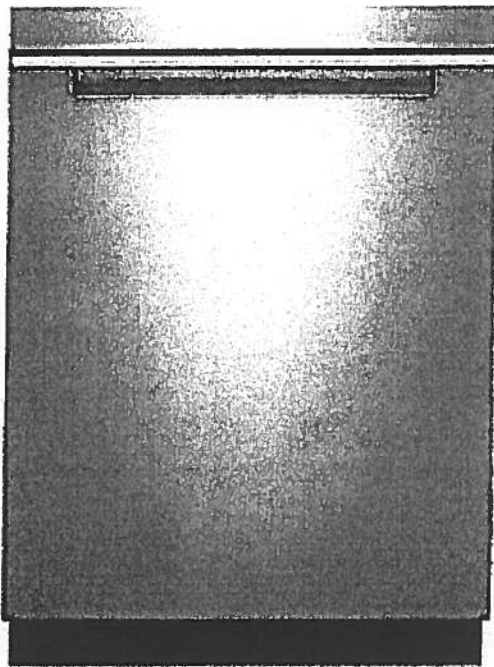

Available in:

● Black

Fingerprint Resistant Sunset Bronze

Fingerprint Resistant Black Stainless

○ White

Fingerprint Resistant Stainless Steel

INVESTED  
IN  
AMERICA



©Registered trademark/TM Trademark of Whirlpool, U.S.A. © 2016 Whirlpool Corporation. All Rights Reserved. All other trademarks are owned by their respective companies.

Because Whirlpool Corporation policy includes a continuous commitment to improve our products, we reserve the right to change materials and specifications without notice. We also reserve the right to discontinue or transition products without notice.

Manufacturer's Suggested Retail Price (MSRP) and Minimum Advertised Price (MAP) provided for reference purposes only. Dealer alone determines advertised and retail prices.

# Suite 105 Hampton Upgrade Package 1

Oct. 18, 201




WFW75HEFW



<http://www.whirlpool.com>

5 cu. ft. Front Load Washer with Precision Dispense

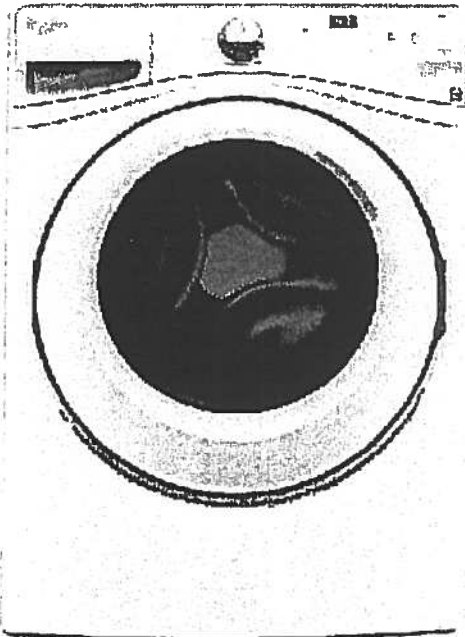

## Key Features:

- Precision Dispense
- Adaptive Wash Technology
- Smooth Wave Stainless Steel Wash Basket
- 4.5 cu. ft. Capacity
- ENERGY STAR® Qualified

## Product Dimensions:

Height: 39 3/4

Width: 27

Depth: 33 5/16

## Electrical Requirements:

15 or 20. 120 V.

## Additional Information:

[Use And Care Guide](#)

[Dimension Guide](#)

[Installation Guide](#)

[Energy Guide](#)

[Warranty Certificate](#)

INVESTED  
IN  
AMERICA



©Registered trademark/TM Trademark of Whirlpool, U.S.A. ©2013 Whirlpool Corporation All Rights Reserved.  
All other trademarks are owned by their respective companies.

Because Whirlpool Corporation policy includes a continuous commitment to improve our products, we reserve the right to change materials and specifications without notice. We also reserve the right to discontinue or transition products without notice.

Manufacturer's Suggested Retail Price (MSRP) and Minimum Advertised Price (MAP) provided for reference purposes only. Dealer alone determines advertised and retail prices.

Created On: Wednesday, March 23, 2016 11:51:03

Suite 105  
Hampton

Upgrade  
Package 1

Oct. 18, 2017

CJ


YWED75HEFW

Whirlpool®

<http://www.whirlpool.com>

7.4 cu. ft. Duet® High Efficiency Front Load Electric  
Dryer with ENERGY STAR®

MSRP: \$0.00

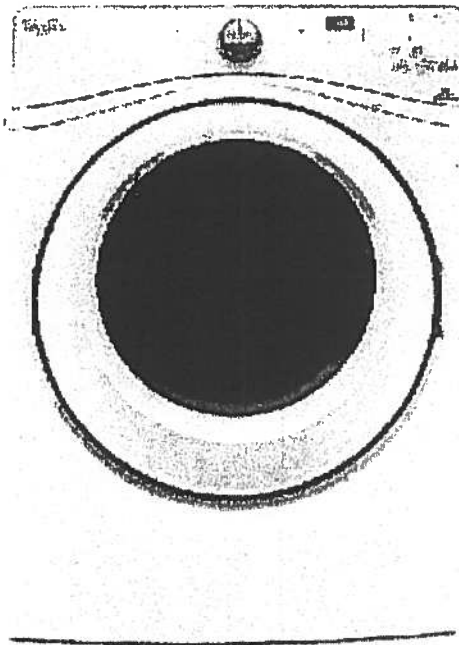

Key Features:

- Advanced Moisture Sensing System
- Quad Baffles
- Tap Touch Controls with Memory
- EcoBoost™ Option
- Wrinkle Shield™ Plus Option
- Undercounter Installation
- 7.4 Cu. Ft. Capacity
- ENERGY STAR® Qualified

Product Dimensions:

Height: 39

Width: 27

Depth: 31

Additional Information:

[Use And Care](#)

[Installation Guide](#)

[Warranty](#)

Available in:

☐ White

INVESTED  
IN  
AMERICA

ADA  
Compliant

©Registered trademark/TM Trademark of Whirlpool, U.S.A. © 2016 Whirlpool Corporation. All Rights Reserved. All other trademarks are owned by their respective companies.

Because Whirlpool Corporation policy includes a continuous commitment to improve our products, we reserve the right to change materials and specifications without notice. We also reserve the right to discontinue or transition products without notice.

Manufacturer's Suggested Retail Price (MSRP) and Minimum Advertised Price (MAP) provided for reference purposes only. Dealer alone determines advertised and retail prices.