




# Sag Harbor

#109


878 SQ FT *plus 119 sq. ft. of balcony area*




## ORIGINAL SUITE

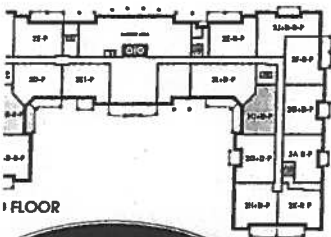


1 FLOOR

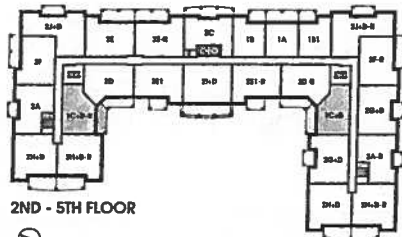

2ND - 5TH FLOOR

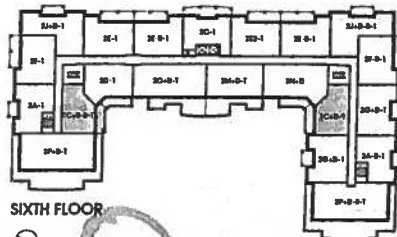

SIXTH FLOOR

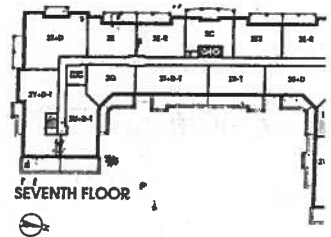

SEVENTH FLOOR



October 17, 2017

\* BARRIER  
FREE ACCESS  
SUITE.

- WM = WATER METER
- CP = COMMUNICATION PANEL (FOYER CLOSET)
- EP = ELECTRICAL PANEL (MASTER BEDROOM)
- ↑ = SECURITY PANEL

KITCHEN.

- Stove pipe center 66" • (3x) = PUCK LIGHTS
- SINK PIPE CENTER 117" • UPG #1 = APPLIANCE PACKAGE
- (x1) PLUG PENINSULA


CM = CROWN MOULDING  
SEE --- DOTTED LINE  
IN LIV/DINING + KITCHEN  
+ DEN

\* SMOOTH CEILINGS

\* LAUNDRY  
REAR WALL OF  
WASH/DRYER  
TO BE 2x6

42" MIN INSIDE  
LAUNDRY

SHIFT FRONT DOOR  
IF NECESSARY.

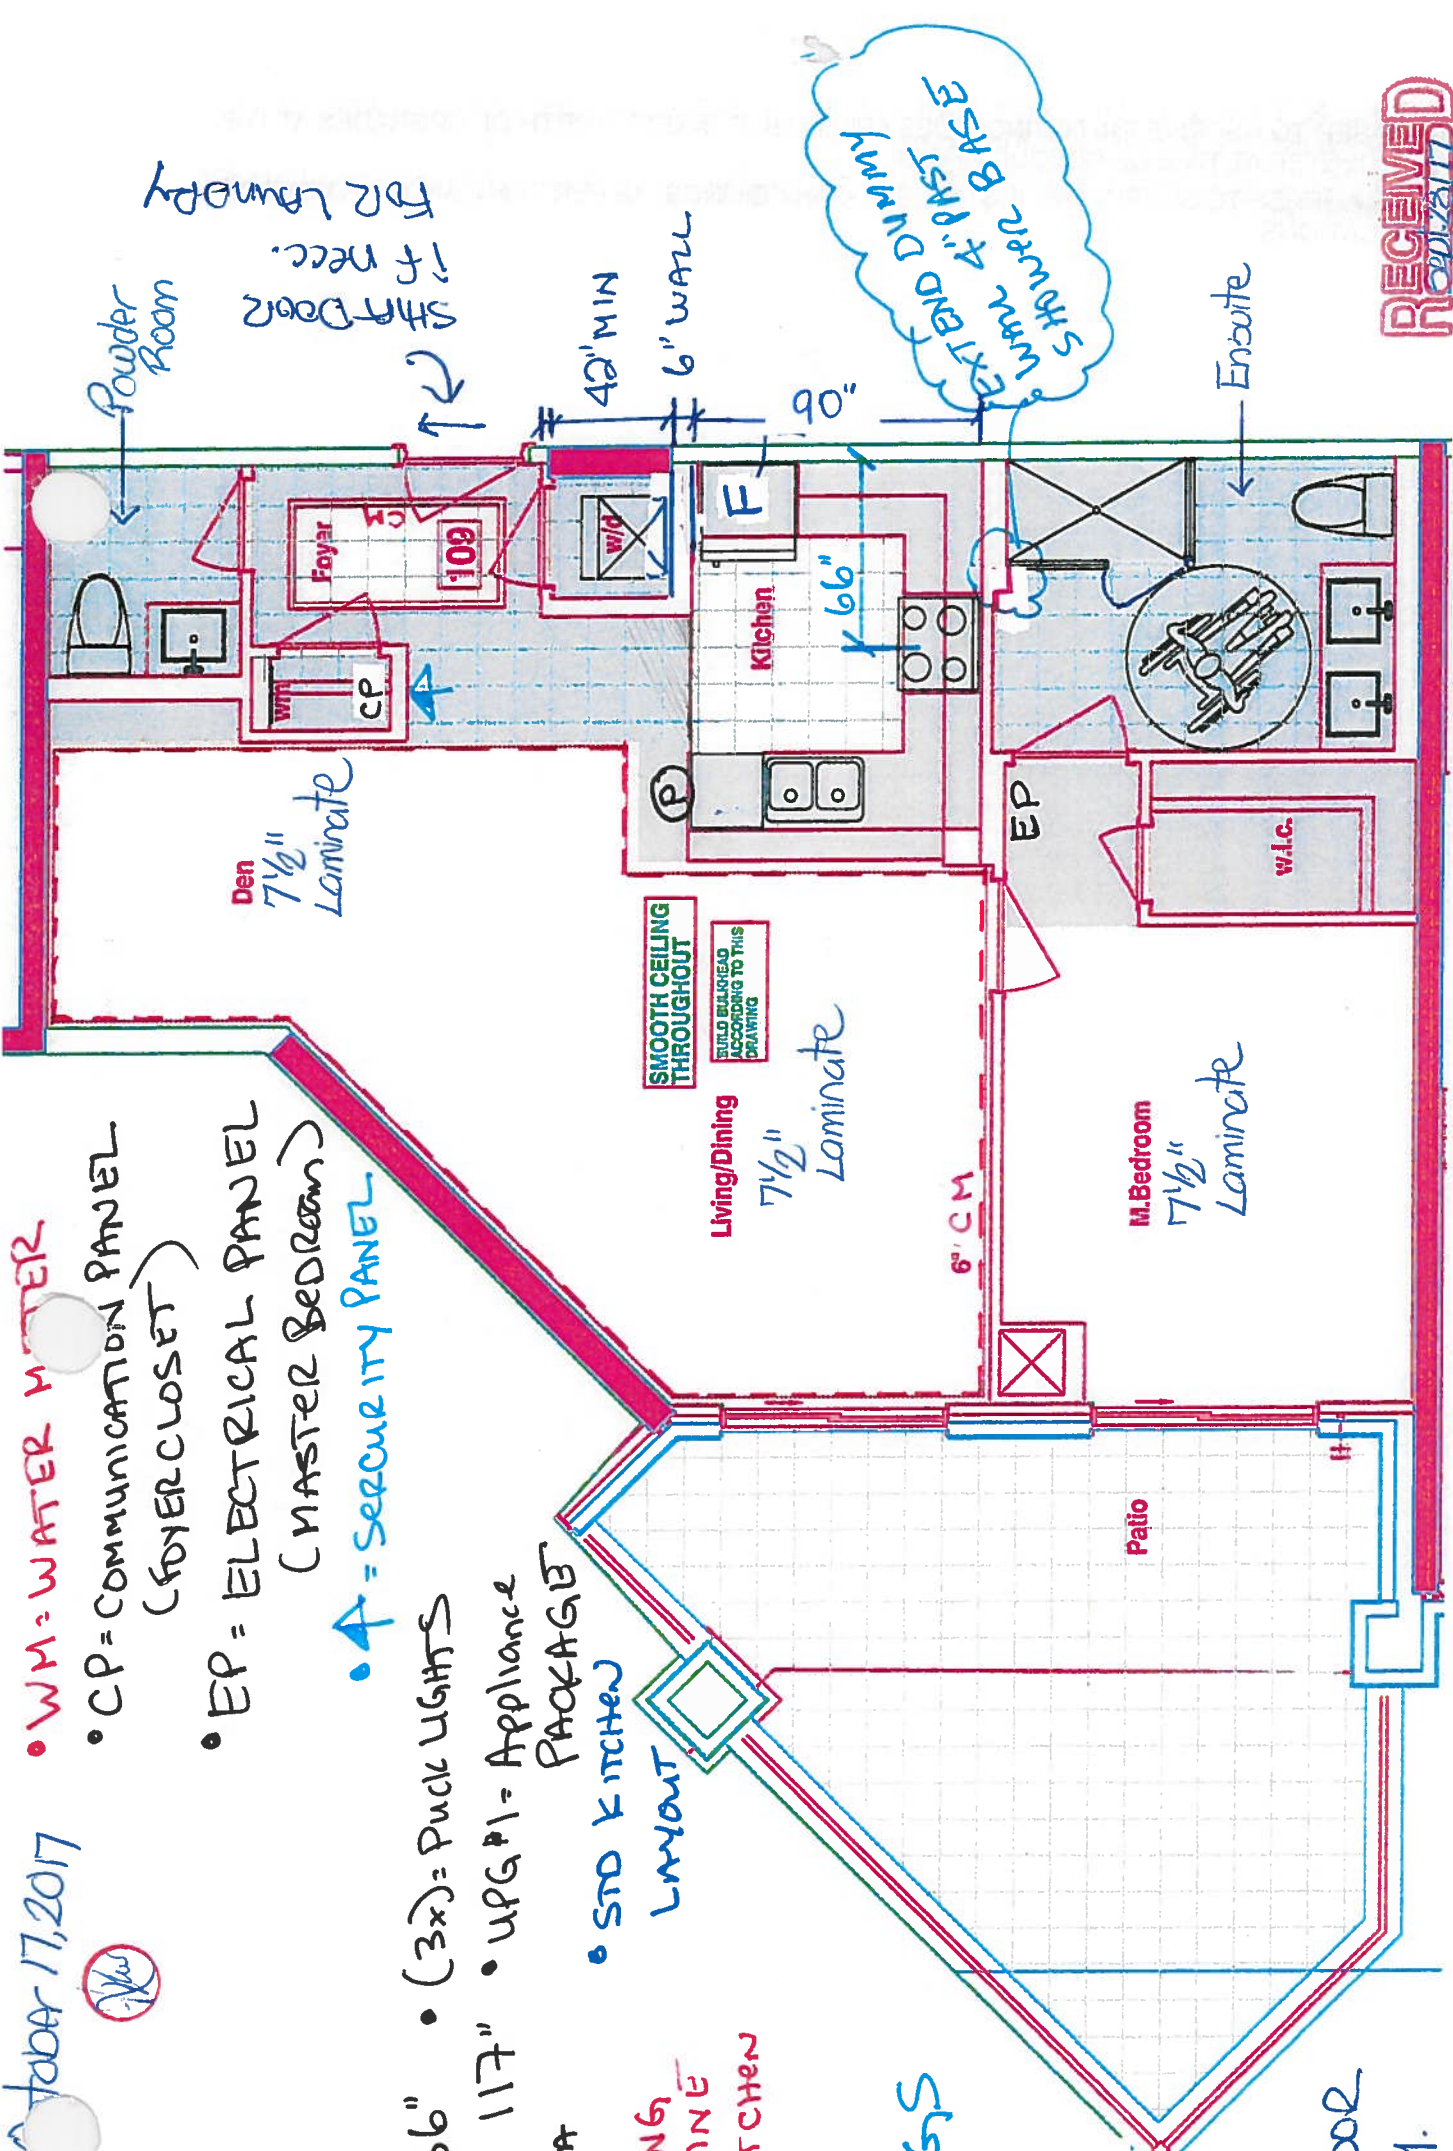

RECEIVED  
COPY





SITE COPY

CONSTRUCTION SUMMARY  
Hampton Place

PURCHASER: BENJAMIN KAM WAH LEE TEL: RES.: 905-640-5710

|            |       |              |              |  |
|------------|-------|--------------|--------------|--|
| LOT NUMBER | PHASE | HOUSE TYPE   | CLOSING DATE |  |
| 109        | 1     | SAG HARBOUR* | 06-Sep-18    |  |

Date Added: 30-Oct-17 Invoice Number: 6985

1 - KITCHEN - Install WATER LINE ROUGH-IN ONLY to Fridge at Kitchen. (See Sketch)

Price Approved as per Vince at Head-Office

1 - MASTER ENSUITE - Purchaser accepts & acknowledges the standard glass at master ensuite shower stall will NOT touch the ceiling and will receive a Standard Chrome Header. (See Sketch)

Note:

1 - DELETE;

BONUS PACKAGE - Purchaser has DECLINED Any Further Upgrades at the Decor Centre. Purchaser has Remaining Balance of \$76.84 (Includes Taxes) Worth of Bonus Package. Purchaser has FORFEITED the Remaining Amount.

Note: The Remaining Bonus Package Amount Will NOT be Credited Back to the purchaser.

1 - INSTALL;

BONUS PACKAGE - Purchaser has Applied Remaining Amount of \$76.34 (Include Taxes) Worth of Upgrades Towards Additional Upgrades Completed at the Decor Centre.

Note: REFER TO PE / 6974, ITEM / 17

1 - PURCHASER AWARE AND ACCEPTS THAT ANY CHANGES MADE TO UPGRADES AFTER SIGNING THIS PURCHASERS EXTRA FORM ARE SUBJECT TO A MINIMUM ADMINISTRATION FEE OF \$1,000 PLUS A 10% HOLDBACK FEE.

Note:

Date Added: 17-Oct-17 Invoice Number: 6974

CLARIFICATION;

Standard Crown Moulding to continue throughout perimeter of Den, where applicable. (See Sketch)

Note: As per Vince at Head-Office

1 - INTERIOR HARDWARE - Install UPGRADE 1 - TRADITIONAL ARUM HARDWARE - Model # MR-390-MAP - Satin Nickel - To be installed throughout interior doors, where applicable. (See Sketch)

Note:

1 - KITCHEN & BATHROOMS - Purchaser has DECLINED All Upgrades offered during decor centre appointment at the decor centre for kitchen & bathroom cabinetry. Standard Kitchen Layout & Standard Bathroom Vanities to be installed as per standard plan. (See Sketch)

Note:

1 - APPLIANCE PACKAGE - Install Upgrade Appliance Package - UPGRADE PACKAGE # 1 - To be installed throughout suite, where applicable. (See Sketch)

Note:

1 - KITCHEN - Install Builders Standard Granite Countertop - BIANCO ANTICO - Throughout kitchen where applicable. (Does not include granite backsplash) (See Sketch)

Note:

1 - KITCHEN - Install UPGRADE " M " EDGING - Throughout kitchen countertop, where applicable (See Sketch)

Note:

1 - DISCLAIMER - GRANITE COUNTERTOP;

KITCHEN - Due to the many variables that can affect the pattern, colour and/or design and "pitting" of natural products, granite installed will not be identical to the samples displayed.

Note: Every effort is made to provide granite countertops as close as possible but the vendor is not responsible for results which differ from the sample displayed. All countertop surfaces may have seams, and product pattern and shade can change in areas containing seams.

1 - KITCHEN - Kitchen Sink - Install Builders Standard Undermount Sink - BLANCO Horizon Plus U2 Undermount Sink (8") - Model # 401234 (See Sketch)

Note:



## Hampton Place

**PURCHASER: BENJAMIN KAM WAH LEE**

**TEL: RES.: 905-640-5710**

|            |       |              |              |  |
|------------|-------|--------------|--------------|--|
| LOT NUMBER | PHASE | HOUSE TYPE   | CLOSING DATE |  |
| 109        | 1     | SAG HARBOUR* | 06-Sep-18    |  |

**Date Added: 17-Oct-17****Invoice Number: 6974**

**1 - KITCHEN - Kitchen Faucet - Install Builders Standard Faucet - DELTA - Chrome Pull-Out Kitchen Faucet (Single Hole) - Model # 469LF - (See Sketch)**

**1 - MASTER ENSUITE - Install Builders Standard Granite Countertop - BIANCO ANTICO - Throughout master ensuite vanity, where applicable.**  
**(See Sketch)**  
**Note:**

**1 - DISCLAIMER - GRANITE COUNTERTOP;**  
**MASTER ENSUITE -** Due to the many variables that can affect the pattern, colour and/or design and "pitting" of natural products, granite installed will not be identical to the samples displayed.  
**Note:** Every effort is made to provide granite countertops as close as possible but the vendor is not responsible for results which differ from the sample displayed. All countertop surfaces may have seams, and product pattern and shade can change in areas containing seams.

**1 - CLARIFICATION;**  
**POWDER ROOM & MASTER ENSUITE - DELETE** Standard 3"Splash at bathroom vanity countertops, where applicable. To Include; Powder Room  
 and Master Ensuite (See Sketch)  
 Note:

1 - POWDER ROOM - Vanity Faucet - Install Upgrade Faucet - DELTA - Trinsic Single Hole Lavatory Faucet - Model # 559LF-MPU - Chrome (x1 Sink) (See Sketch)  
Note:

2 - MASTER ENSUITE - Vanity Faucet - Install Upgrade Faucet - DELTA - Trinsic Single Hole Lavatory Faucet - Model # 559LF-MPU - Chrome (x2 Sinks) (See Sketch)

1 - MASTER ENSUITE - Shower Stall - Install Upgrade Option #2 Package - DELTA - Contemporary Round 14 Series Pressure Balance Kit  
Integrated Diverter Valve and Wall Mount Shower Arm - Model # DF-KIT18 - Chrome (See Sketch)  
Note:

**1 - BONUS PACKAGE - PURCHASER HAS APPLIED \$10,000.00 (Includes Taxes) WORTH OF UPGRADE PROMOTIONAL PACKAGE TOWARDS THE PURCHASE OF UPGRADES COMPLETED AT THE DECOR CENTRE.**

**Note:**

- **BONUS PACKAGE** - Purchaser has **DECLINED** Any Further Upgrades at the Decor Centre. Purchaser Has Remaining Balance of \$76.34 (Include Taxes) Worth of Bonus Package. Purchaser has **FORFITTED** the Remaining Amount.  
Note: The Remaining Bonus Package Amount Will **NOT** be Credited back to purchaser.


- PURCHASER HAS ATTENDED A COLOR APPOINTMENT AT THE DECOR CENTRE AND HAS DECLINED ANY ADDITIONAL UPGRADES. Purchaser accepts and acknowledges that there will be no further changes/additions/deletions to be made upon signing on October 17, 2017

Note:

- PURCHASER AWARE AND ACCEPTS THAT ANY CHANGES MADE TO UPGRADES AFTER SIGNING THIS PURCHASERS EXTRA FORM ARE SUBJECT TO A MINIMUM ADMINISTRATION FEE OF \$1,000 PLUS A 10% HOLDBACK FEE.

Note:


**This Document is Extremely Time Sensitive - Printed 22 Jan 18 at 16:46**

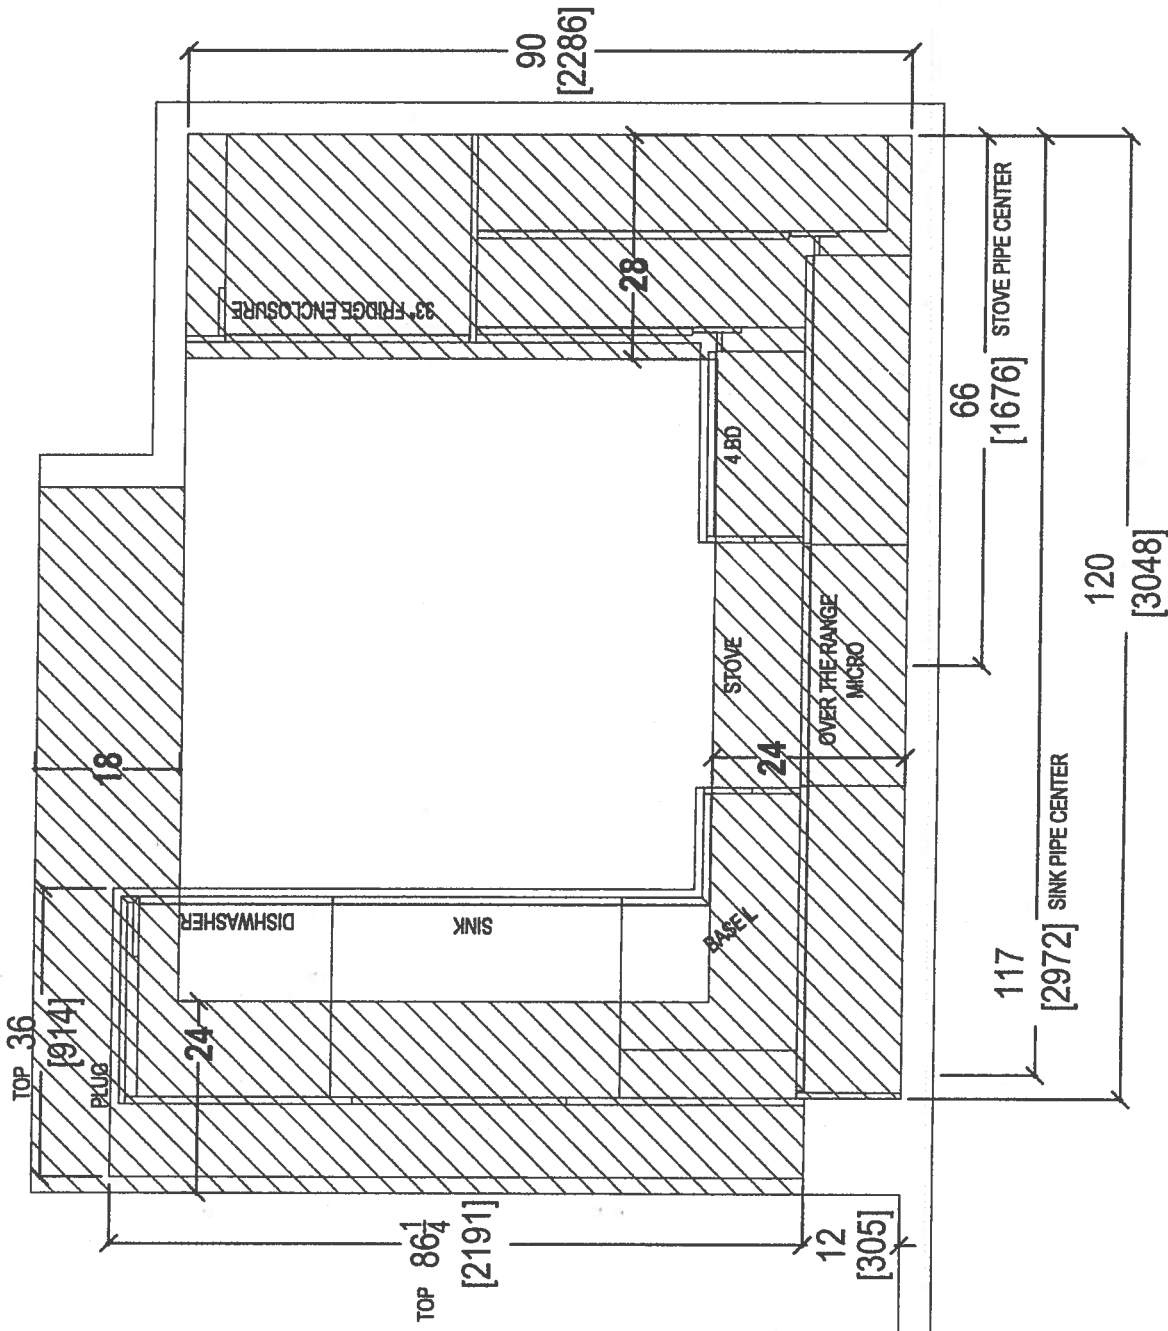

80 SANTE DRIVE, VAUGHAN, ON L4K 3C4,  
T: 416.746.1811 F: 905.761.5901

|                          |               |                        |                             |              |   |
|--------------------------|---------------|------------------------|-----------------------------|--------------|---|
| CLIENT: ROYAL PINE HOMES |               | JOB NAME: UNIT 109 HMP | ROOM: KITCHEN BULKHEAD PLAN | DRAWN BY: SK | COMMENTS:<br>PLEASE NOTE ALL DIMENSIONS<br>ARE NOT FINAL AND ARE<br>SUBJECT TO CHANGE UPON<br>FINAL SITE MEASURE |
| SITE: HAMPTON PLACE      | DOOR STYLE: — | DOOR HANDLE: —         | SCALE: 1/2" = 1' - 0"       |              |   |
| PHONE: —                 | FINISH: —     | DRW HANDLE: —          | DATE: APRIL 21, 2018        |              |   |
| EMAIL: —                 | SPECIES: —    | TOP: —                 | PAGE: —                     |              |   |


69

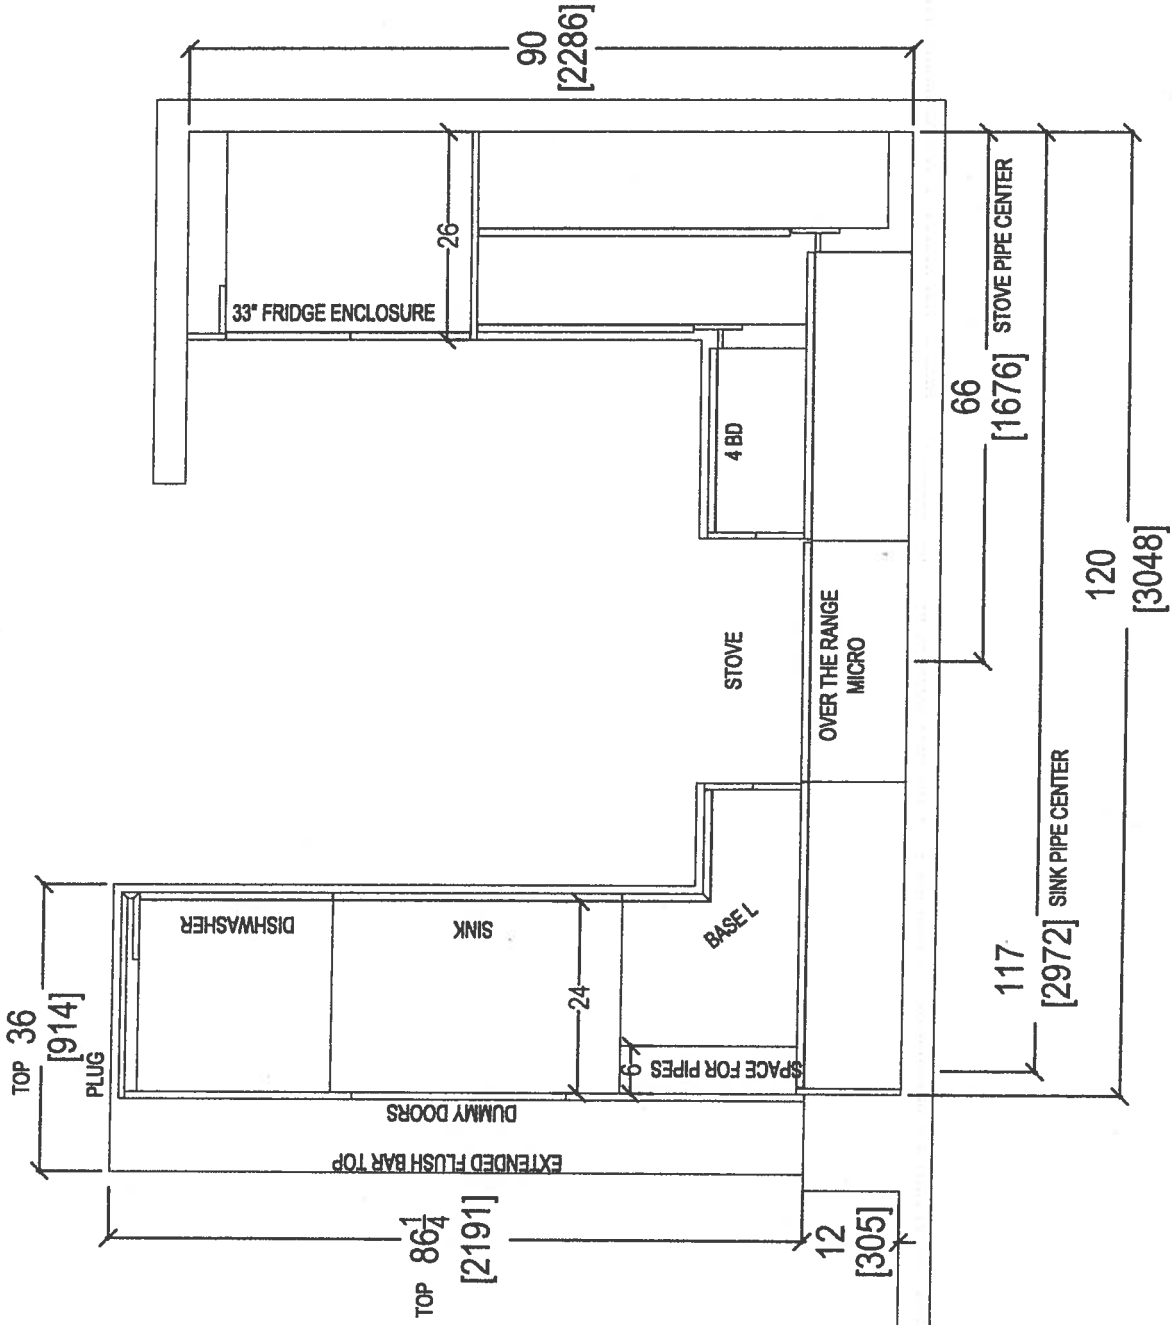

80 SANTE DRIVE, VAUGHAN, ON L4K 3C4,  
T: 416.746.1811 F: 905.761.5901

|                          |               |                        |                          |              |   |
|--------------------------|---------------|------------------------|--------------------------|--------------|---|
| CLIENT: ROYAL PINE HOMES |               | JOB NAME: UNIT 109 HMP | ROOM: KITCHEN FLOOR PLAN | DRAWN BY: SK | COMMENTS:<br><br>PLEASE NOTE ALL DIMENSIONS<br>ARE NOT FINAL AND ARE<br>SUBJECT TO CHANGE UPON<br>FINAL SITE MEASURE |
| SITE: HAMPTON PLACE      | DOOR STYLE: — | DOOR HANDLE: —         | SCALE: 1/2" = 1' - 0"    |              |   |
| PHONE: —                 | FINISH: —     | DRW HANDLE: —          | DATE: APRIL 21, 2018     |              |   |
| EMAIL: —                 | SPECIES: —    | TOP: —                 | PAGE: —                  |              |   |
|                          |               |                        |                          |              |   |

6


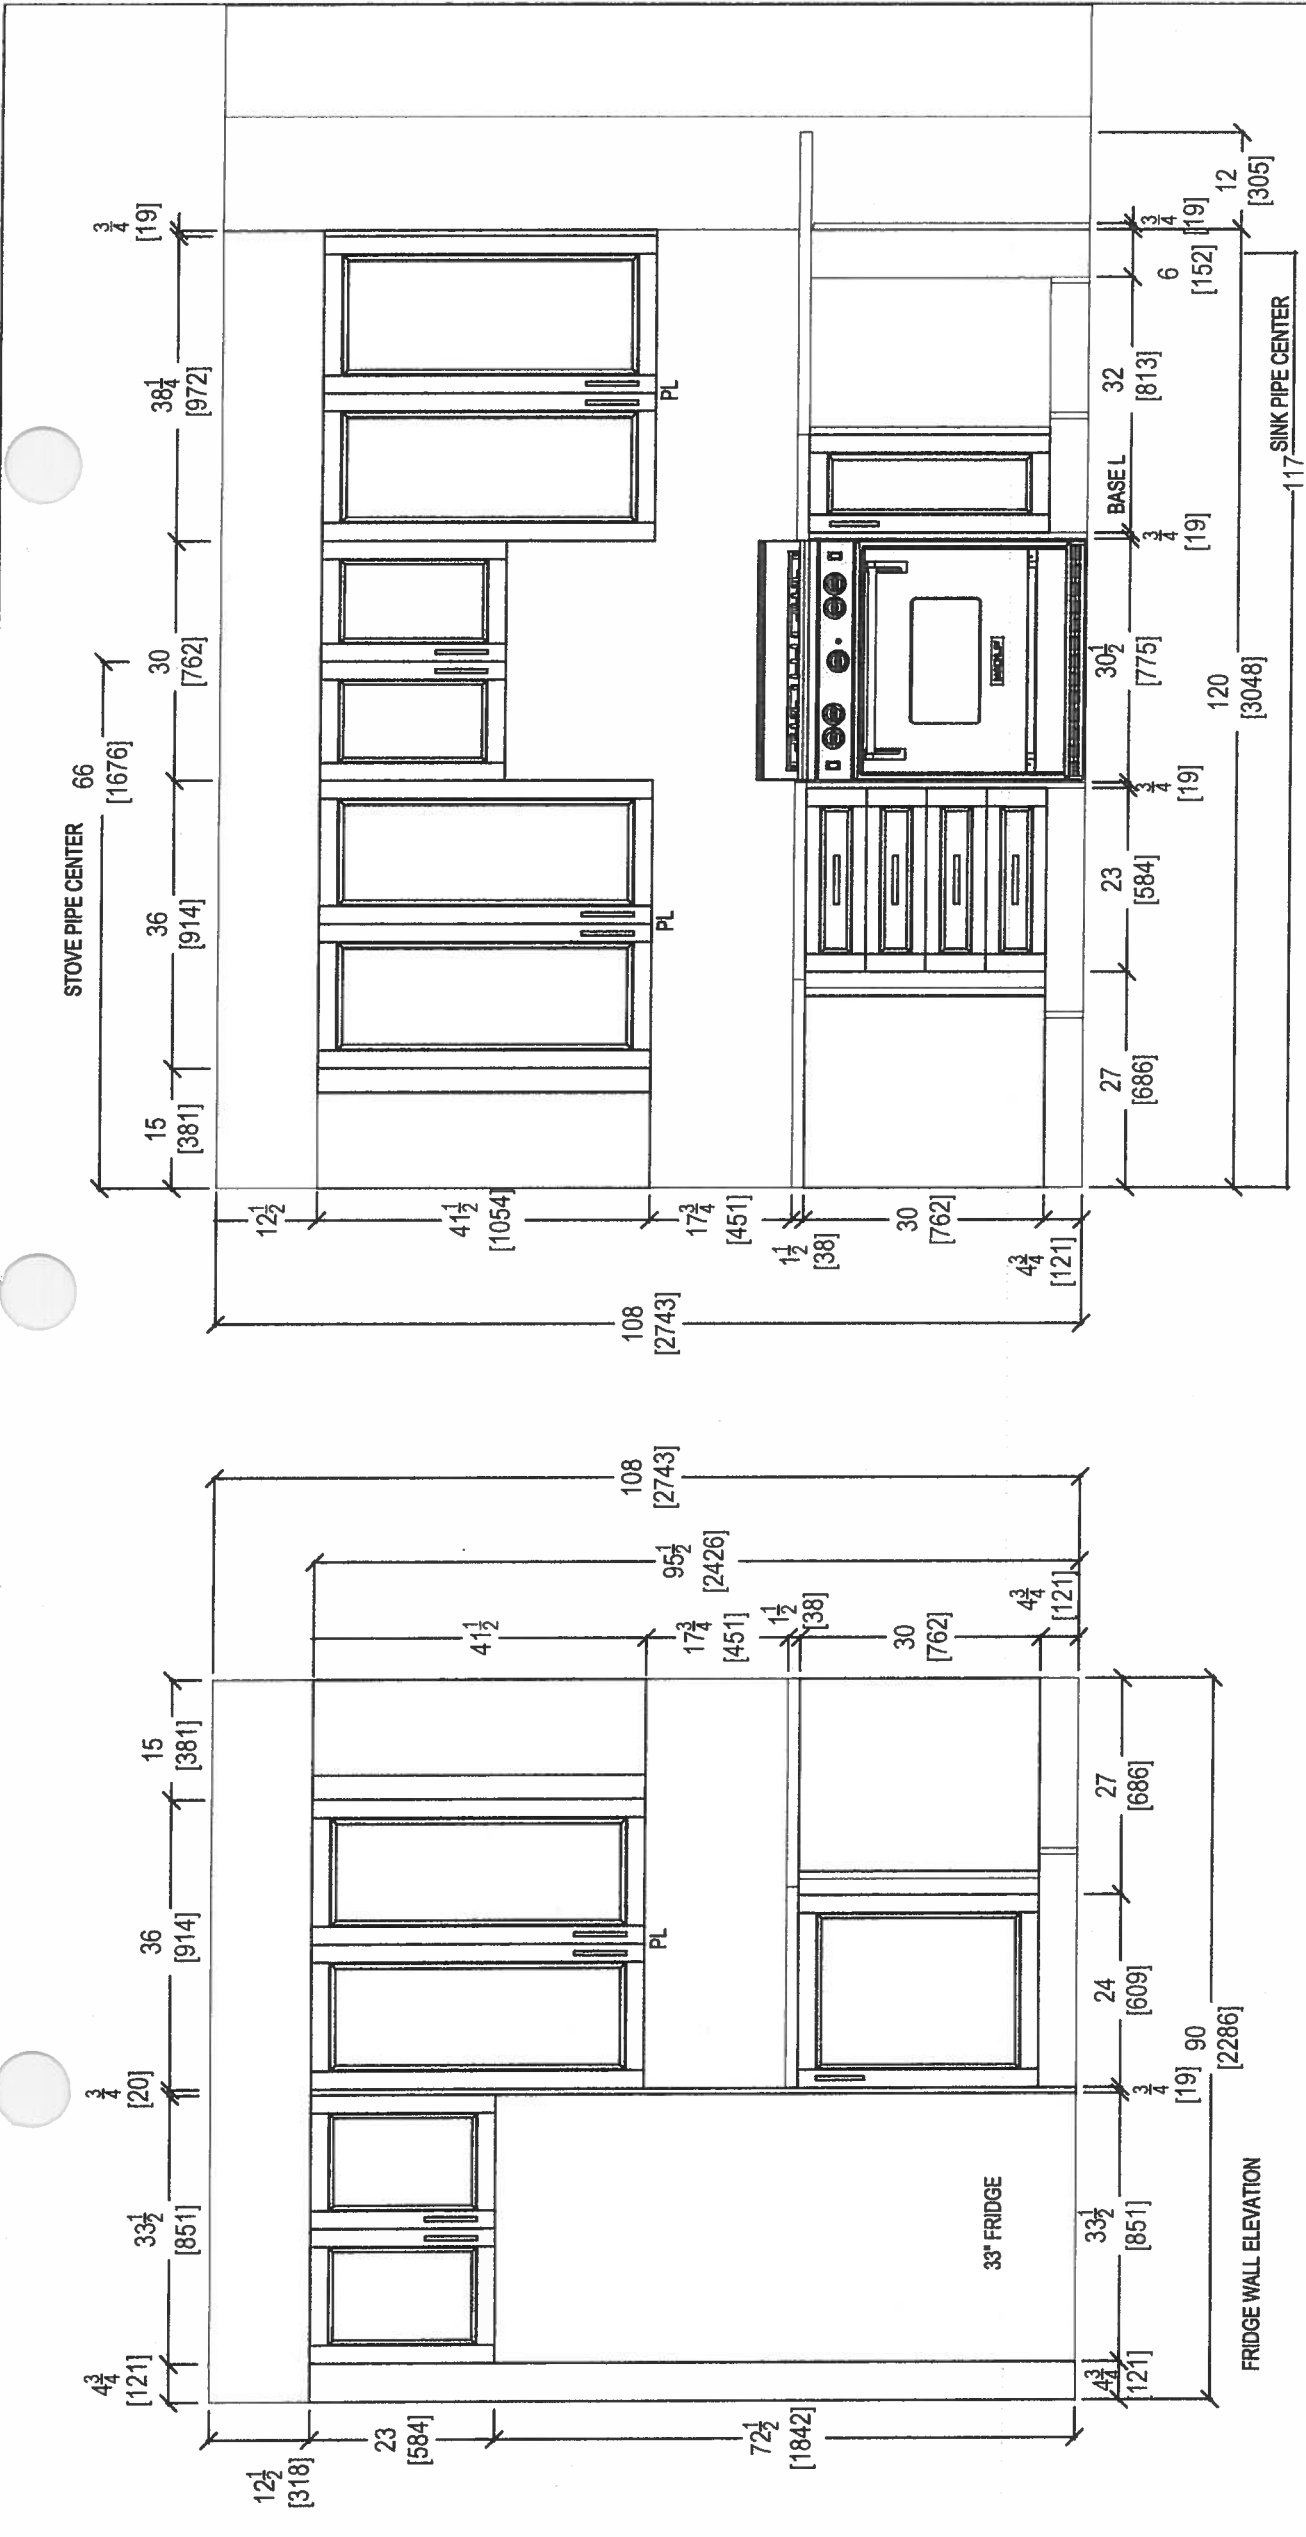


| STOVE WALL ELEVATION     |                        |                |                       | COMMENTS:                                                                                  |  |  |  |
|--------------------------|------------------------|----------------|-----------------------|--------------------------------------------------------------------------------------------|--|--|--|
| CLIENT: ROYAL PINE HOMES | JOB NAME: UNIT 109 HMP | ROOM: KITCHEN  | DRAWN BY: SK          | PLEASE NOTE ALL DIMENSIONS ARE NOT FINAL AND ARE SUBJECT TO CHANGE UPON FINAL SITE MEASURE |  |  |  |
| SITE: HAMPTON PLACE      | DOOR STYLE: —          | DOOR HANDLE: — | SCALE: 1/2" = 1' - 0" |                                                                                            |  |  |  |
| PHONE: —                 | FINISH: —              | DRW HANDLE: —  | DATE: OCT 23, 2017    |                                                                                            |  |  |  |
| EMAIL: —                 | SPECIES: —             | TOP: —         | PAGE: —               |                                                                                            |  |  |  |



80 SANTE DRIVE, VAUGHAN, ON L4K 3C4,  
T: 416.746.1811 F: 905.761.5901


19

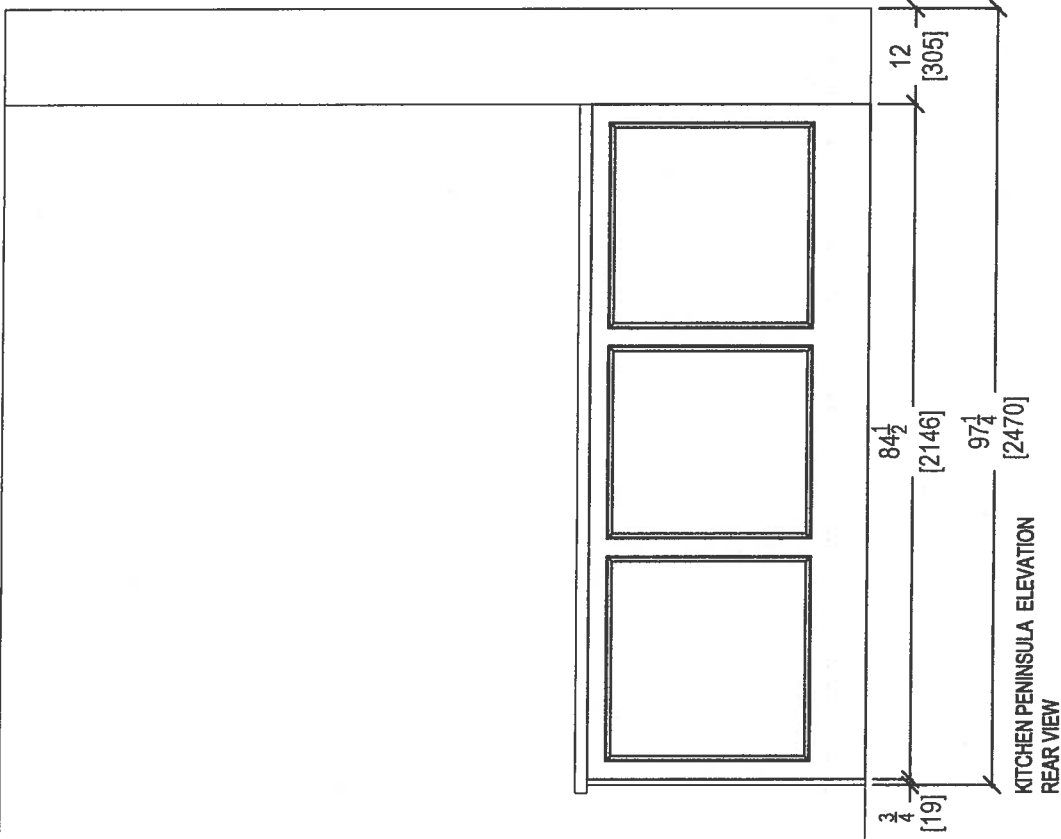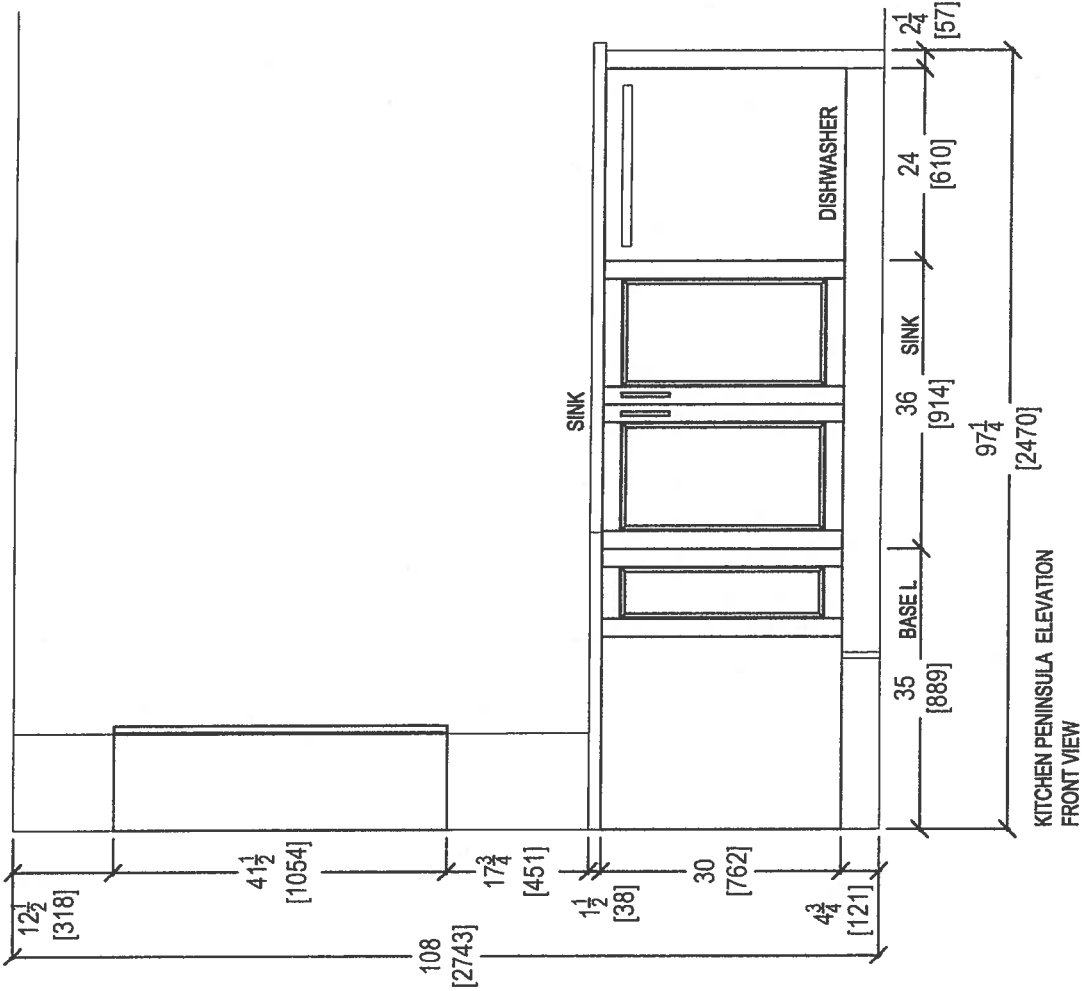


80 SANTE DRIVE, VAUGHAN, ON L4K 3C4,  
T: 416.746.1811 F: 905.761.5901

|                          |               |                        |                     |              |           |
|--------------------------|---------------|------------------------|---------------------|--------------|-----------|
| CLIENT: ROYAL PINE HOMES |               | JOB NAME: UNIT 109 HMP | ROOM: KITCHEN       | DRAWN BY: SK | COMMENTS: |
| SITE: HAMPTON PLACE      | DOOR STYLE: — | DOOR HANDLE: —         | SCALE: 1/2" = 1'-0" |              |           |
| PHONE: —                 | FINISH: —     | DRW HANDLE: —          | DATE: AUG 4, 2017   |              |           |
| EMAIL: —                 | SPECIES: —    | TOP: —                 | PAGE: —             |              |           |



69

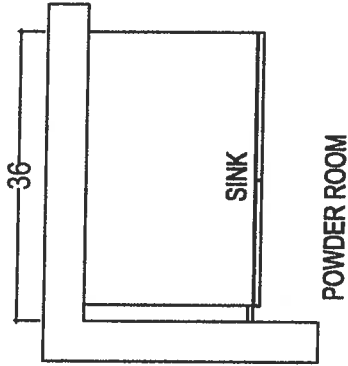

POWDER ROOM

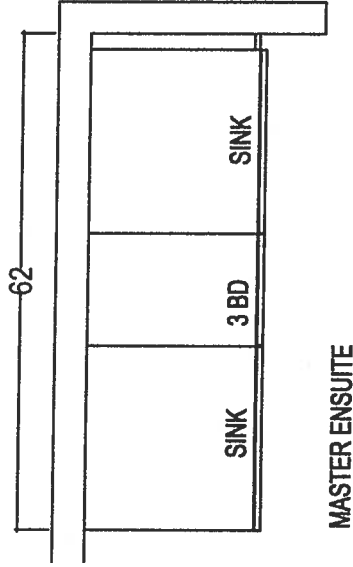

MASTER ENSUITE

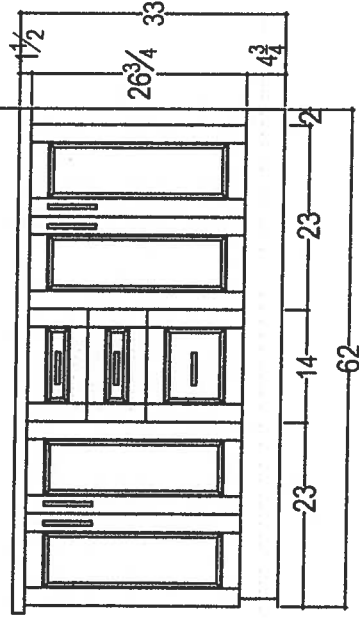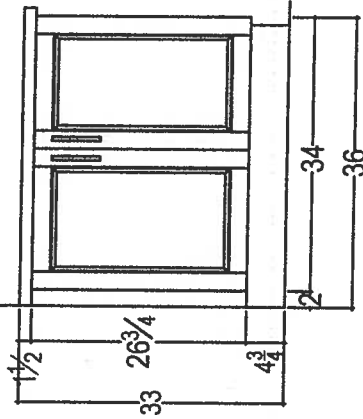

80 SANTE DRIVE, VAUGHAN, ON L4K 3C4,  
T: 416.746.1811 F: 905.761.5901

|   |                          |               |                        |                       |          |              |   |
|---|--------------------------|---------------|------------------------|-----------------------|----------|--------------|---|
| <br><i>your kitchen, your taste</i><br>80 SANTE DRIVE, VAUGHAN, ON L4K 3C4,<br>T: 416.746.1811 F: 905.761.5901 | CLIENT: ROYAL PINE HOMES |               | JOB NAME: UNIT 109 HMP | ROOM:                 | VANITIES | DRAWN BY: SK | COMMENTS:<br><br>PLEASE NOTE ALL DIMENSIONS<br>ARE NOT FINAL AND ARE<br>SUBJECT TO CHANGE UPON<br>FINAL SITE MEASURE |
|   | SITE: HAMPTON PLACE      | DOOR STYLE: — | DOOR HANDLE: —         | SCALE: 1/2" = 1' - 0" |          |              |   |
|   | PHONE: —                 | FINISH: —     | DRW HANDLE: —          | DATE: OCT 23, 2017    |          |              |   |
|   | EMAIL: —                 | SPECIES: —    | TOP: —                 | PAGE: —               |          |              |   |
|   |                          |               |                        |                       |          |              |   |

4



\* INTERIOR COLOR SCHEME \*

|                                   |  |                                 |                            |                                          |                          |                            |             |
|-----------------------------------|--|---------------------------------|----------------------------|------------------------------------------|--------------------------|----------------------------|-------------|
| Purchaser<br>BENJAMIN KAM WAH LEE |  | Decor Consultant<br>Rick Wright | Model Type<br>SAG HARBOUR* | Telephone Res. / Bus<br>(905) 640-5710 / | Project<br>Hampton Place | Closing Date<br>06/09/2018 | Unit<br>109 |
|-----------------------------------|--|---------------------------------|----------------------------|------------------------------------------|--------------------------|----------------------------|-------------|

Page 1 of 3

|                   | Flooring<br>Description                       | Wall Tile                                |               |         |
|-------------------|-----------------------------------------------|------------------------------------------|---------------|---------|
|                   |                                               | Main                                     | Accent/Insert | Pattern |
| MASTER ENSUITE    | 13x13 SEAL GREY (STD)                         | 8x10 NATURALE GRIGIO (STD)               | NONE          | NONE    |
| MAIN BATHROOM     | N/A                                           | N/A                                      | N/A           | N/A     |
| POWDER ROOM       | 13x13 HELLO SILVER (STD)                      | N/A                                      | N/A           | N/A     |
| KITCHEN / DINETTE | 20x20 CALACATA GRIS (STD) (STRAIGHT)          | 12x12 Twilight Mocha Glass Mosaics (STD) | NONE          | NONE    |
| FOYER             | 20x20 CALACATA GRIS (STD) (STRAIGHT)          | N/A                                      | N/A           | N/A     |
| LAUNDRY           | 8x8 BEHRAM PINK (STD)                         | N/A                                      | N/A           | N/A     |
| LIVING ROOM       | 7 1/2" Torleys Forest - Okanogan 9742-P (STD) |                                          |               |         |
| DINING ROOM       | 7 1/2" Torleys Forest - Okanogan 9742-P (STD) |                                          |               |         |
| DEN               | 7 1/2" Torleys Forest - Okanogan 9742-P (STD) |                                          |               |         |
| MASTER BEDROOM    | 7 1/2" Torleys Forest - Okanogan 9742-P (STD) |                                          |               |         |
| BEDROOM 2         | N/A                                           |                                          |               |         |
| BEDROOM 3         | N/A                                           |                                          |               |         |

Notes

Page 1 of 3

Consultant:   
Purchaser:   
Vendor: 



\* INTERIOR COLOR SCHEME \*

|                                   |                                 |                            |                                          |                          |                            |             |
|-----------------------------------|---------------------------------|----------------------------|------------------------------------------|--------------------------|----------------------------|-------------|
| Purchaser<br>BENJAMIN KAM WAH LEE | Decor Consultant<br>Rick Wright | Model Type<br>SAG HARBOUR* | Telephone Res. / Bus<br>(905) 640-5710 / | Project<br>Hampton Place | Closing Date<br>06/09/2018 | Unit<br>109 |
|-----------------------------------|---------------------------------|----------------------------|------------------------------------------|--------------------------|----------------------------|-------------|

Page 2 of 3

CABINETRY, VANITIES AND COUNTERTOPS

|                   | Style                                          | Countertop                                                      | Counter Edge                                       | Handle / Knob |
|-------------------|------------------------------------------------|-----------------------------------------------------------------|----------------------------------------------------|---------------|
| MAIN BATHROOM     | N/A                                            | N/A                                                             | N/A                                                | N/A           |
| MASTER ENSUITE    | CATEGORY 1 - LP LAMINATE - CHILL QT 1022 (STD) | <input checked="" type="checkbox"/> BIANCO ANTICO GRANITE (STD) | <input checked="" type="checkbox"/> A " EDGE (STD) | 16338-195     |
| POWDER ROOM       | CATEGORY 2 - MAPLE - PISTACHIO QT 2503 (STD)   | ASPEN TRIBECA (STD)                                             | A " EDGE (STD)                                     | 16338-195     |
| KITCHEN / DINETTE | CATEGORY 2 - MAPLE - BRAZILNUT QT 2101 (STD)   | <input checked="" type="checkbox"/> BIANCO ANTICO GRANITE (STD) | <input checked="" type="checkbox"/> M " EDGE (UPG) | 16338-195     |
| LAUNDRY ROOM      | N/A                                            | N/A                                                             | N/A                                                | N/A           |
|                   |                                                |                                                                 |                                                    |               |
|                   |                                                |                                                                 |                                                    |               |

|                                                |
|------------------------------------------------|
| APPLIANCE PACKAGE<br><i>Upgrade Package #1</i> |
| Sid 31in Opening                               |

PLUMBING FIXTURES

|                             |                                                                    |
|-----------------------------|--------------------------------------------------------------------|
| KITCHEN                     | <input checked="" type="checkbox"/> STANDARD                       |
| Sink Model                  | <input checked="" type="checkbox"/> STANDARD                       |
| Sink Faucet                 |                                                                    |
| TOILETS                     |                                                                    |
| Master Ensuite              | STANDARD                                                           |
| Main Bathroom               | N/A                                                                |
| Powder Room                 | STANDARD                                                           |
| VANITY FAUCETS              |                                                                    |
| Master Ensuite              | <input checked="" type="checkbox"/> UPG - Delta Trinsic #559LF-MPU |
| Main Bathroom               | N/A                                                                |
| Powder Room                 | <input checked="" type="checkbox"/> UPG - Delta Trinsic #559LF-MPU |
| VANITY SINKS                |                                                                    |
| Master Ensuite              | STANDARD                                                           |
| Main Bathroom               | N/A                                                                |
| Powder Room                 | STANDARD                                                           |
| SHOWER STALL / TUBS         |                                                                    |
| Master Ensuite Shower Stall | UPG - SEE ATTACHED IMAGE                                           |
| Master Ensuite Tub          | N/A                                                                |
| Main Bathroom Tub           | N/A                                                                |

|                |                                                                |          |
|----------------|----------------------------------------------------------------|----------|
| Trim           | Baseboard & Casing                                             | STANDARD |
| Interior Doors | <input checked="" type="checkbox"/> STANDARD - CARRARA, SMOOTH |          |
| Levers         | <input checked="" type="checkbox"/> UPGRADE - #MR-390-MAP      |          |
| Door Height    | STANDARD                                                       |          |

|                              |                                                          |     |
|------------------------------|----------------------------------------------------------|-----|
| Cornice Moulding / Medallion | Fireplace                                                |     |
| Foyer                        | <input checked="" type="checkbox"/> STANDARD - # CTR-611 | N/A |
| Living Room                  | <input checked="" type="checkbox"/> STANDARD - # CTR-611 | N/A |
| Dining Room                  | <input checked="" type="checkbox"/> STANDARD - # CTR-611 | N/A |
| Den                          | <input checked="" type="checkbox"/> STANDARD - # CTR-611 | N/A |
| Master Bedroom               | NONE                                                     | N/A |
| Bedroom 2                    | N/A                                                      | N/A |
| Bedroom 3                    | N/A                                                      | N/A |

|                  |                        |
|------------------|------------------------|
| Paint Throughout | Trim                   |
| Walls            | STANDARD - BIRCH WHITE |
|                  | STANDARD - WHITE       |

Page 2 of 3

SHOWER STALL / TUBS

|                             |                          |
|-----------------------------|--------------------------|
| Master Ensuite Shower Stall | UPG - SEE ATTACHED IMAGE |
| Master Ensuite Tub          | N/A                      |
| Main Bathroom Tub           | N/A                      |

|                                                 |                                                               |
|-------------------------------------------------|---------------------------------------------------------------|
| MISC. INSTALLATIONS                             |                                                               |
| Ceramic Accessories<br>(installed by Vendor)    | <input checked="" type="radio"/> Yes <input type="radio"/> No |
| Bathroom Mirrors<br>(installed by Vendor)       | <input checked="" type="radio"/> Yes <input type="radio"/> No |
| Wire Shelving - Closet<br>(installed by Vendor) | <input checked="" type="radio"/> Yes <input type="radio"/> No |

Decor Consultant: *[Signature]* Purchaser: *[Signature]*  
BENJAMIN KAM WAH LEE

Vendor: *[Signature]*  
Hampton Place  
Printed Oct 17, 2017 1:28 pm


Suite 109  
Hampton

Upgrade Interior  
Hardware




MORGAN VAUGHAN

Traditional  
AURUM MR390MAP

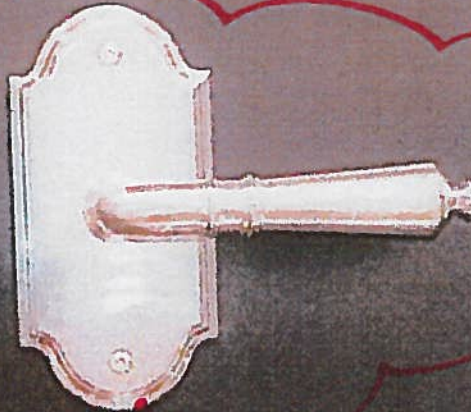

MODERN  
AURUM AUR910FAP

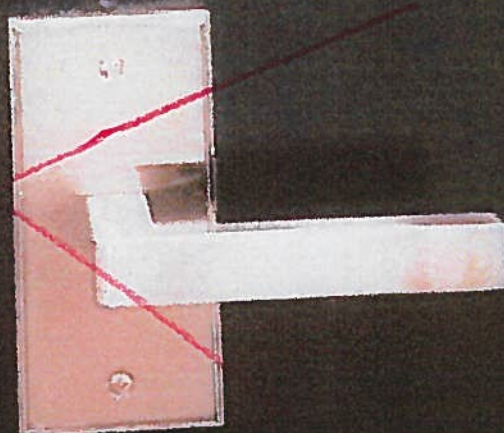

Suite 109  
Hampton



**CONNOLLY** Marble & Granite Ltd.

EDGE  
DETAILS

004


A.



STRAIGHT EDGE  
(STANDARD - 3/4")


Standard  
Powder Room  
Master Ensuite

I.

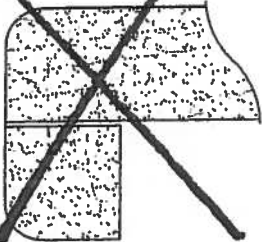

DOUBLE TOP "D" EDGE  
(STANDARD - 1 1/2")

M.

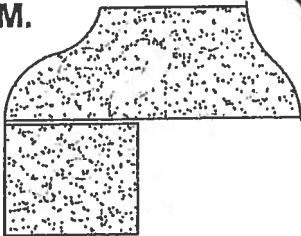

OGEE - SQUARE EDGE  
(MED./HIGH - 1 1/2")

Upgrade  
Kitchen

EDGING UP-GRADE OPTIONS


# Suite 109 Hampton




## UPGRADE OPTION 2 PACKAGE

Upgrade:

Powder Room (x1)  
Master Ensuite (x2)

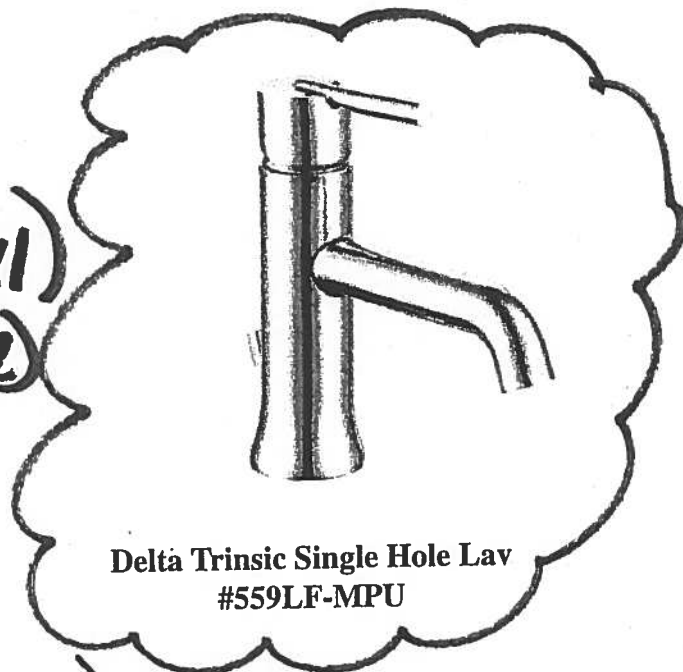

Delta Trinsic Single Hole Lav  
#559LF-MPU

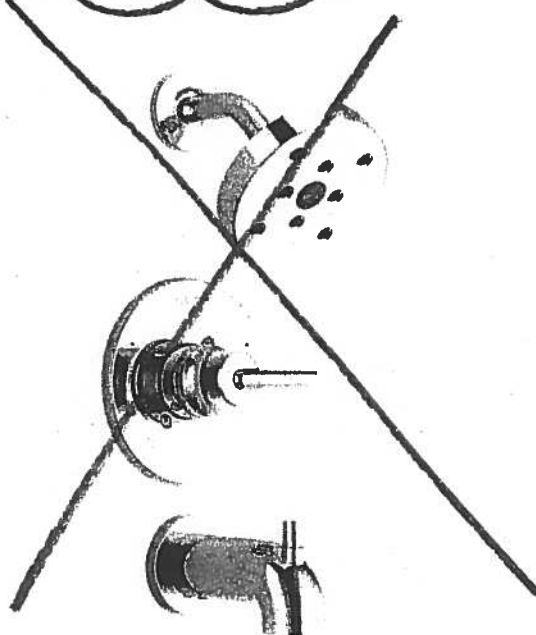

Delta Trinsic PB Tub and Shower  
#R10000/T14459


Suite 104



Hampton



UPGRADE OPTION 2  
PACKAGE

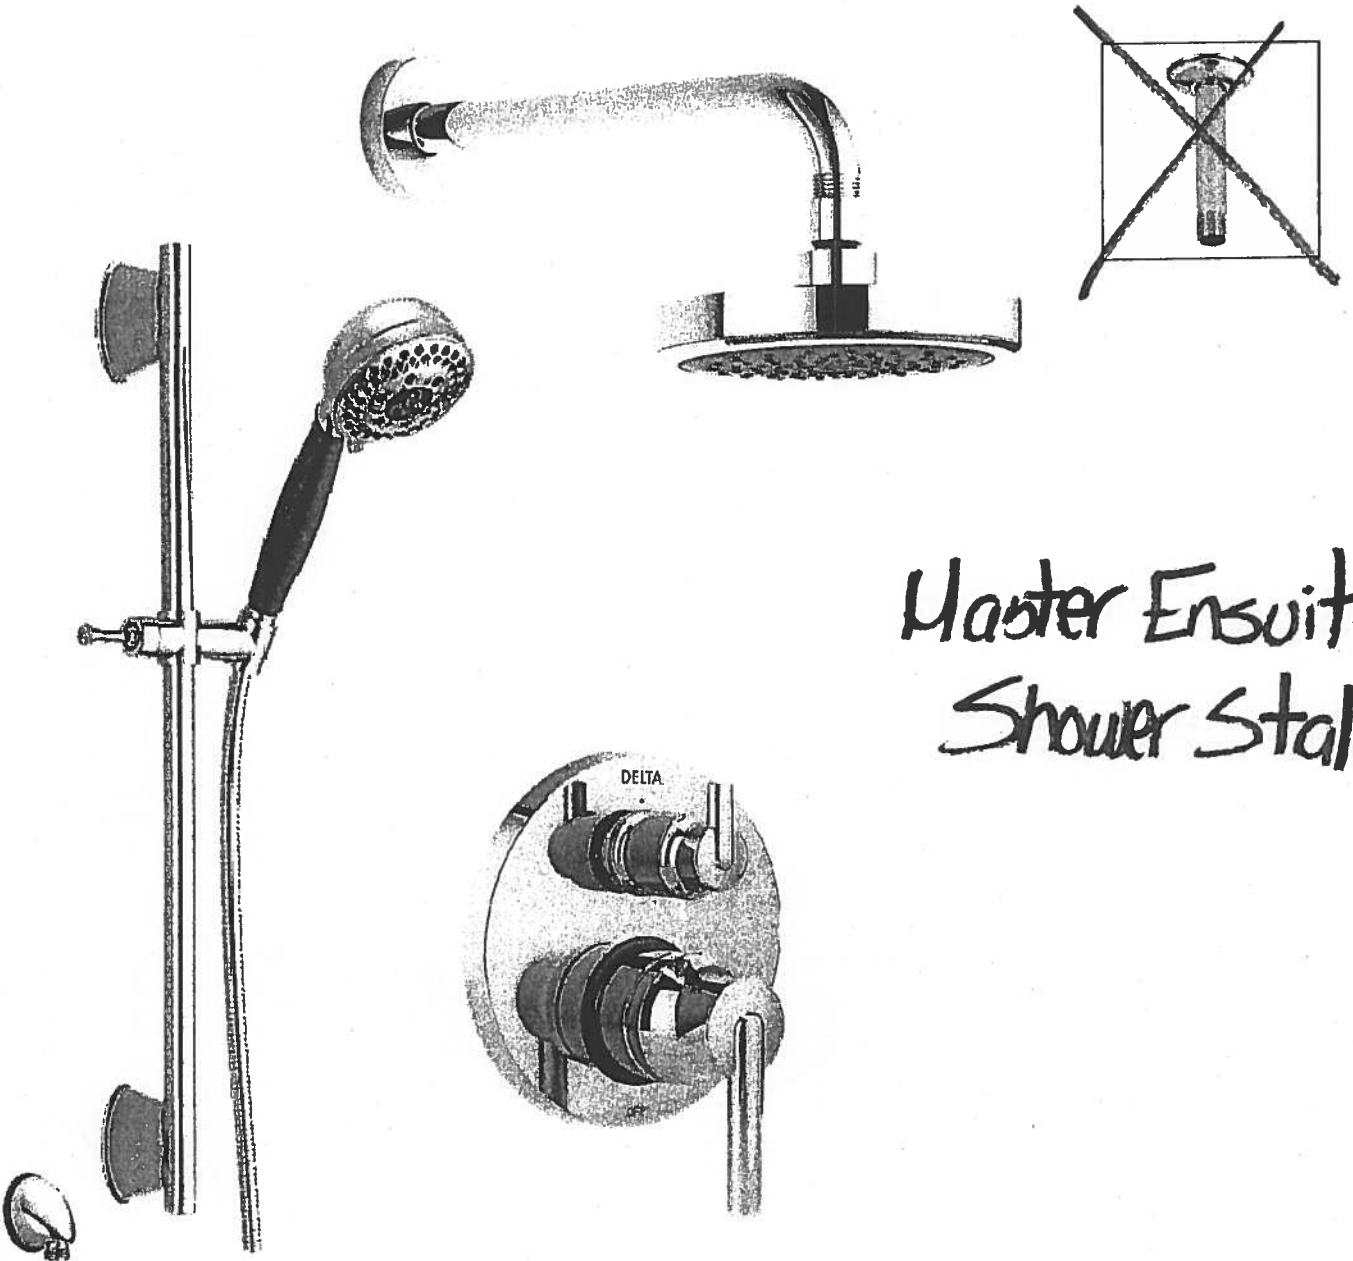

Master Ensuite  
Shower Stall

**Delta Contemporary Round 14 Series Pressure Balance Kit  
Integrated Diverter Valve**

**Includes ~~both ceiling mount &~~ wall mount shower arm**

**Model DF-KIT18**

Suite 109  
Hampton

Oct. 17, 2017



## Upgrade Package I

WRB322DMBM


Whirlpool®

<http://www.whirlpool.com>

33-inches wide Bottom-Freezer Refrigerator with  
SpillGuard™ Glass Shelves - 22 cu. ft

### Key Features:

- SpillGuard™ Glass Shelves
- Adaptive Defrost
- FreshFlow™ Produce Preserver
- LED Interior Lighting
- ENERGY STAR® Qualified

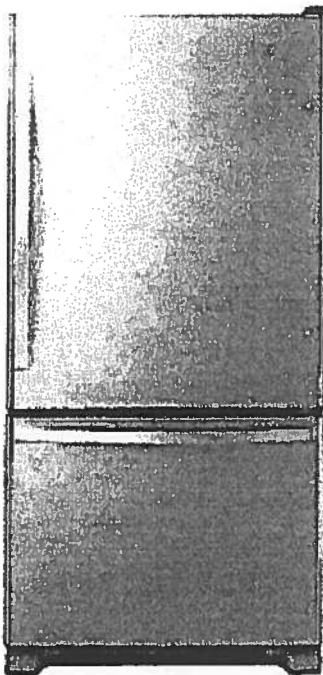

### Product Dimensions:

Height: 70

Width: 32 5/8

Depth: 33 3/8

### Electrical Requirements:

15

### Additional Information:

[Use And Care Guide](#)

[Dimension Guide](#)

[Energy Guide](#)

[Warranty Certificate](#)

INVESTED  
IN  
AMERICA



©Registered trademark/TM Trademark of Whirlpool, U.S.A. © 2016 Whirlpool Corporation. All Rights Reserved.  
All other trademarks are owned by their respective companies.

Because Whirlpool Corporation policy includes a continuous commitment to improve our products, we reserve the right to change materials and specifications without notice. We also reserve the right to discontinue or transition products without notice.

Manufacturer's Suggested Retail Price (MSRP) and Minimum Advertised Price (MAP) provided for reference purposes only. Dealer alone determines advertised and retail prices.

Created On: Tuesday, March 14, 2017 11:30:08

Suite 109  
Hampton

Oct. 17, 2017



Upgrade  
Package 1

WEE745H0FS

Whirlpool®

6.4 Cu. Ft. Slide-In Electric Range with True  
Convection

<http://www.whirlpool.com>



Key Features:

- Frozen Bake™ Technology
- True Convection Cooking
- FlexHeat™ Triple Radiant Element
- Convection Conversion
- AquaLift® Self-Cleaning Technology
- Temperature Sensor
- Rapid Preheat
- 6.4 Cu. Ft. Capacity
- Easy-Wipe Ceramic Glass Cooktop
- Large Oven Window
- Max Capacity Rack
- Hidden Bake Element

Product Dimensions:

Height: 36

Width: 29 7/8

Additional Information:

[Use And Care Guide](#)

[Dimension Guide](#)

[Installation Guide](#)

[Warranty Certificate](#)

INVESTED  
IN  
AMERICA

ADA  
Compliant

®Registered trademark/TM Trademark of Whirlpool, U.S.A. © 2016 Whirlpool Corporation. All Rights Reserved.  
All other trademarks are owned by their respective companies.  
Because Whirlpool Corporation policy includes a continuous commitment to improve our products, we reserve  
the right to change materials and specifications without notice. We also reserve the right to discontinue or  
transition products without notice.  
Manufacturer's Suggested Retail Price (MSRP) and Minimum Advertised Price (MAP) provided for reference  
purposes only. Dealer alone determines advertised and retail prices.  
Created On: Friday, January 27, 2017 10:46:47

Suite 109  
Hampton

Upgrade  
Package 1

Oct. 17, 2017  


YWMH76719CS



<http://www.whirlpool.com>

9 cu. ft. Microwave Hood Combination with  
TimeSavor™ Plus True Convection

**Key Features:**

- TimeSavor™ Plus True Convection Cooking System
- Steam Cooking
- Sensor Cooking
- AccuPop™ Cycle
- CleanRelease® Non-Stick Interior
- SteamClean Option
- Integrated Hidden Vent and Console
- Auto Adapt Fan
- Recessed, Stoppable Glass Turntable
- Universal Microwave Steamer
- 1.9 cu. ft. Capacity
- 1,100 Watts Cooking Power

**Product Dimensions:**

Height: 17 1/8

Width: 29 15/16

Depth: 18 1/2

**Electrical Requirements:**

15 or 20. 120 V.

**Additional Information:**


[Use And Care Guide](#)

[Installation Guide](#)

[Warranty Certificate](#)

Available in:

 Stainless Steel

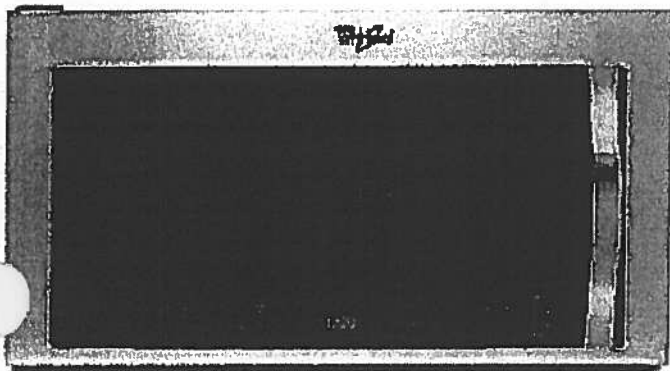

®Registered trademark/TM Trademark of Whirlpool, U.S.A. © 2013 Whirlpool Corporation. All Rights Reserved.  
All other trademarks are owned by their respective companies.  
Because Whirlpool Corporation policy includes a continuous commitment to improve our products, we reserve the right to change materials and specifications without notice. We also reserve the right to discontinue or transition products without notice.  
Manufacturer's Suggested Retail Price (MSRP) and Minimum Advertised Price (MAP) provided for reference purposes only. Dealer alone determines advertised and retail prices.  
Created On: Monday, March 14, 2016 13:16:48

# Suite 109 Hampton Upgrade Package 1

WDTA50SAHZ

Oct. 17, 2017



## Whirlpool®

<http://www.whirlpool.com>

Contemporary Design. Stainless Steel Tub  
Dishwasher with TotalCoverage Spray Arm

### Key Features:


- Sensor Cycle
- TotalCoverage Spray Arm
- 1-Hour Wash Cycle
- Tap Touch Controls

### Product Dimensions:

Height: 34 1/2  
Width: 23 7/8  
Depth: 24 1/2

### Additional Information:

[Use And Care](#)  
[Dimension Guide](#)  
[Installation Guide](#)  
[Energy Guide](#)  
[Warranty](#)

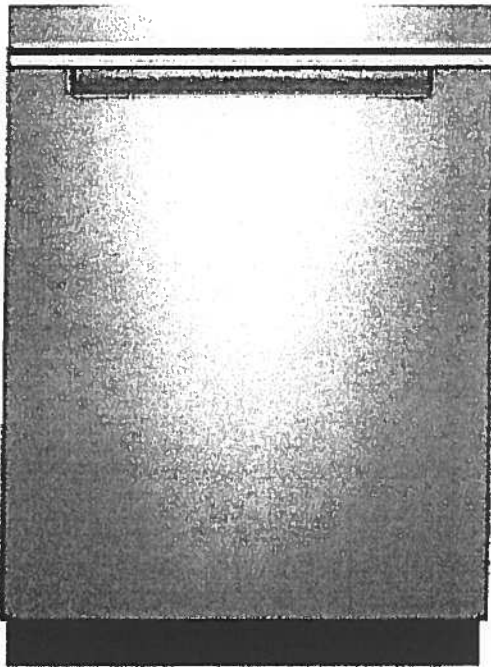

Available in:

● Black

Fingerprint Resistant Sunset Bronze

Fingerprint Resistant Black Stainless

○ White

Fingerprint Resistant Stainless Steel

INVESTED  
IN  
AMERICA



©Registered trademark/TM Trademark of Whirlpool, U.S.A. © 2016 Whirlpool Corporation. All Rights Reserved. All other trademarks are owned by their respective companies.

Because Whirlpool Corporation policy includes a continuous commitment to improve our products, we reserve the right to change materials and specifications without notice. We also reserve the right to discontinue or transition products without notice.

Manufacturer's Suggested Retail Price (MSRP) and Minimum Advertised Price (MAP) provided for reference purposes only. Dealer alone determines advertised and retail prices.

Suite 109  
Hampton

Upgrade  
Package I

Oct. 17, 2017




WFW75HEFW



<http://www.whirlpool.com>

5 cu. ft. Front Load Washer with Precision  
Dispense

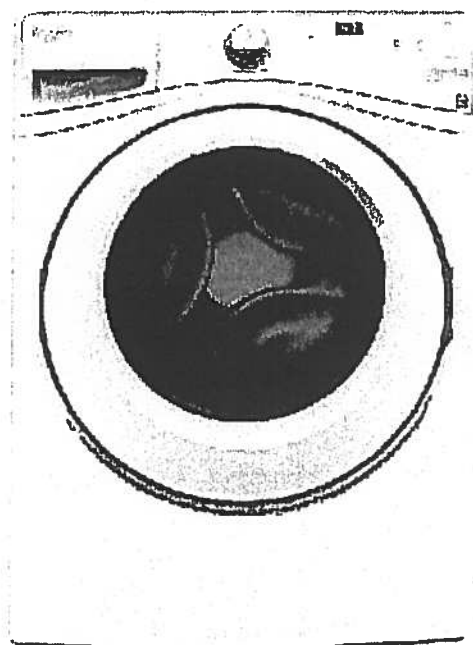

Key Features:

- Precision Dispense
- Adaptive Wash Technology
- Smooth Wave Stainless Steel Wash Basket
- 4.5 cu. ft. Capacity
- ENERGY STAR® Qualified

Product Dimensions:

Height: 39 3/4

Width: 27

Depth: 33 5/16

Electrical Requirements:

15 or 20. 120 V.

Additional Information:

[Use And Care Guide](#)

[Dimension Guide](#)

[Installation Guide](#)

[Energy Guide](#)

[Warranty Certificate](#)

INVESTED  
IN  
AMERICA



©Registered trademark/TM Trademark of Whirlpool, U.S.A. ©2013 Whirlpool Corporation All Rights Reserved.  
All other trademarks are owned by their respective companies.  
Because Whirlpool Corporation policy includes a continuous commitment to improve our products, we reserve the right to change materials and specifications without notice. We also reserve the right to discontinue or transition products without notice.  
Manufacturer's Suggested Retail Price (MSRP) and Minimum Advertised Price (MAP) provided for reference purposes only. Dealer alone determines advertised and retail prices.  
Created On: Wednesday, March 23, 2016 11:51:03

Suite 109  
Hampton

Upgrade  
Package 1

Oct. 17, 2017




YWED75HEFW

**Whirlpool®**

<http://www.whirlpool.com>

7.5 cu. ft. Duet® High Efficiency Front Load Electric  
Dryer with ENERGY STAR®

MSRP: \$0.00

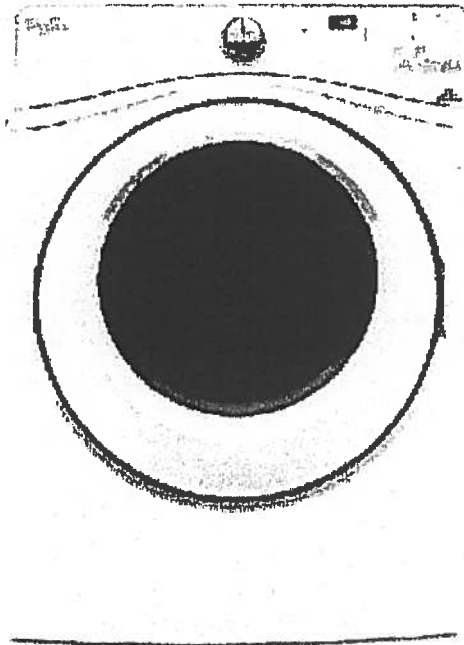

**Key Features:**

- Advanced Moisture Sensing System
- Quad Baffles
- Tap Touch Controls with Memory
- EcoBoost™ Option
- Wrinkle Shield™ Plus Option
- Undercounter Installation
- 7.4 Cu. Ft. Capacity
- ENERGY STAR® Qualified

**Product Dimensions:**

Height: 39

Width: 27

Depth: 31

**Additional Information:**

[Use And Care](#)

[Installation Guide](#)

[Warranty](#)

Available in:

☐ White

INVESTED  
IN  
AMERICA

ADA  
Compliant

®Registered trademark/TM Trademark of Whirlpool, U.S.A. © 2016 Whirlpool Corporation All Rights Reserved. All other trademarks are owned by their respective companies.

Because Whirlpool Corporation policy includes a continuous commitment to improve our products, we reserve the right to change materials and specifications without notice. We also reserve the right to discontinue or transition products without notice.

Manufacturer's Suggested Retail Price (MSRP) and Minimum Advertised Price (MAP) provided for reference purposes only. Dealer alone determines advertised and retail prices.