




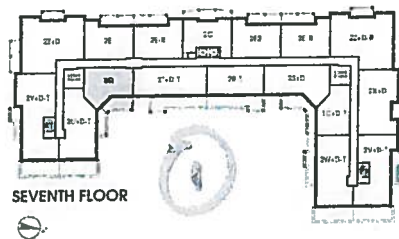

# Shelter Island <sup>Inventory Suite</sup>

960 SQ FT *plus 155 sq. ft. of terrace area* ORIGINAL suite LAYOUT 712

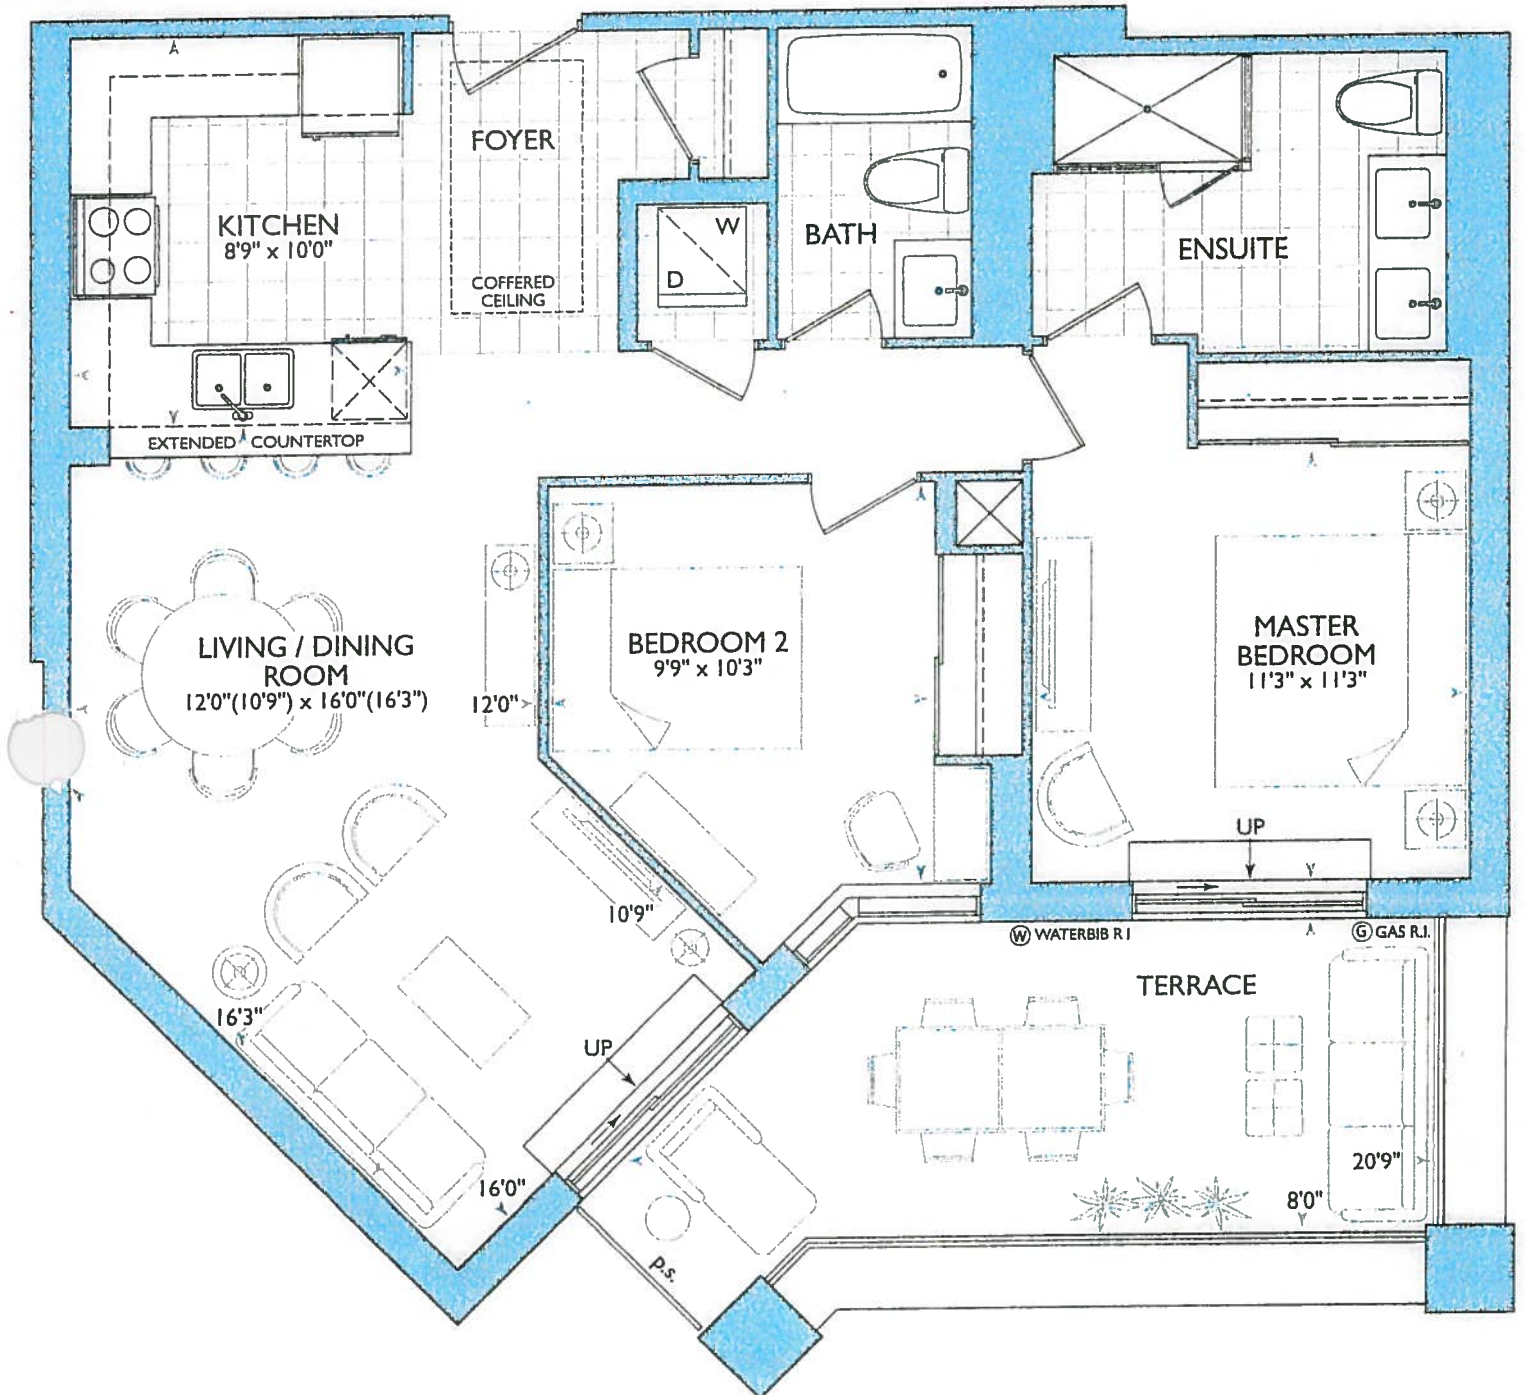

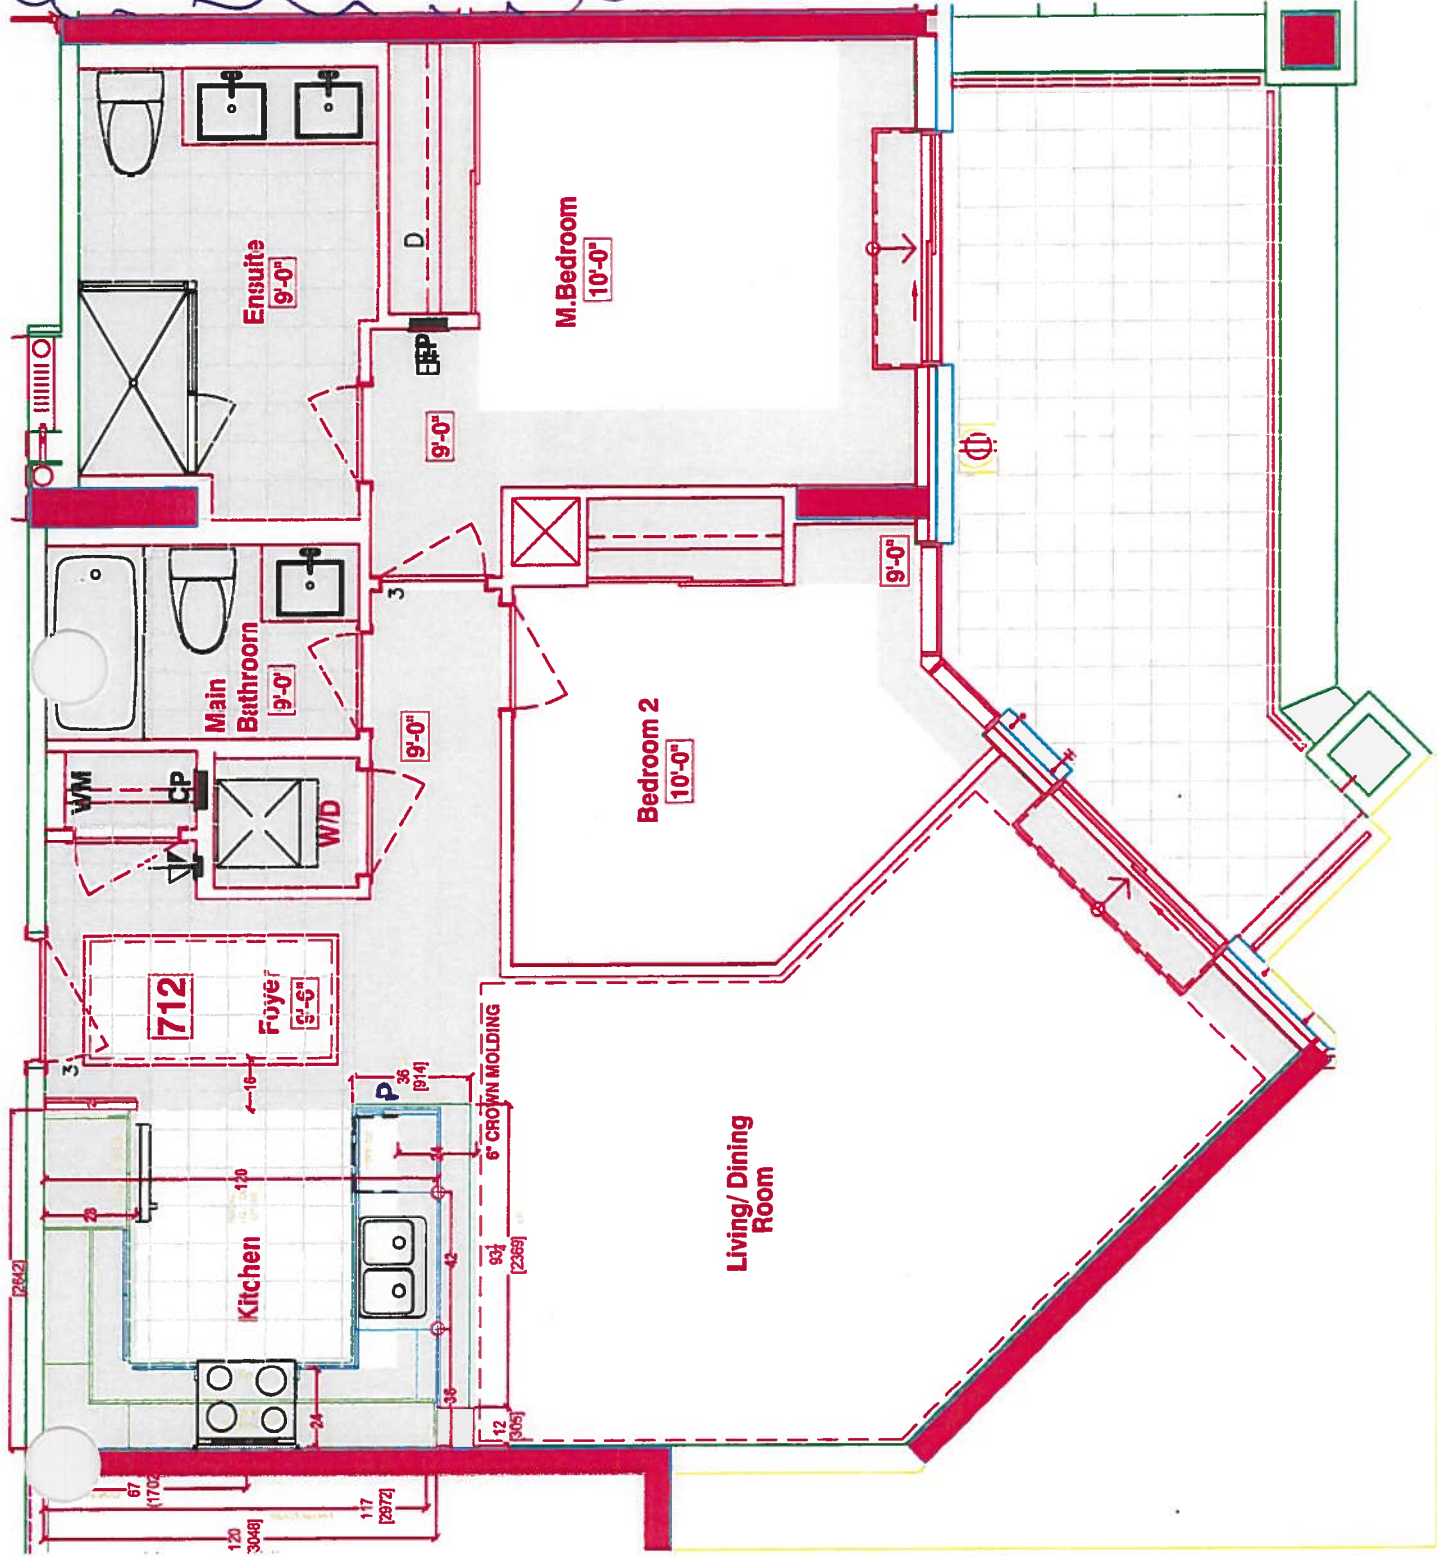


- Suite 712 - Inventory Suite.
- STD 7th Floor KIT. LAYOUT
  - STD APPLIANCE PKGS
  - (x4) - PUCK LIGHTS
  - (x2) - PENDANT LIGHTS CAPPED
  - (x1) - PLUGS PENINSULA
  - 67" STOVE PIPE CENTER
  - 117" SINK PIPE CENTER
- KITCHEN**

LOCATION OF KITCHEN LIGHTS REFER TO QTK. DWG.





*your kitchen. your taste.*  
80 SANTE DRIVE, VAUGHAN, ON L4K 3C4,  
T: 416.746.1811 F: 905.761.5901




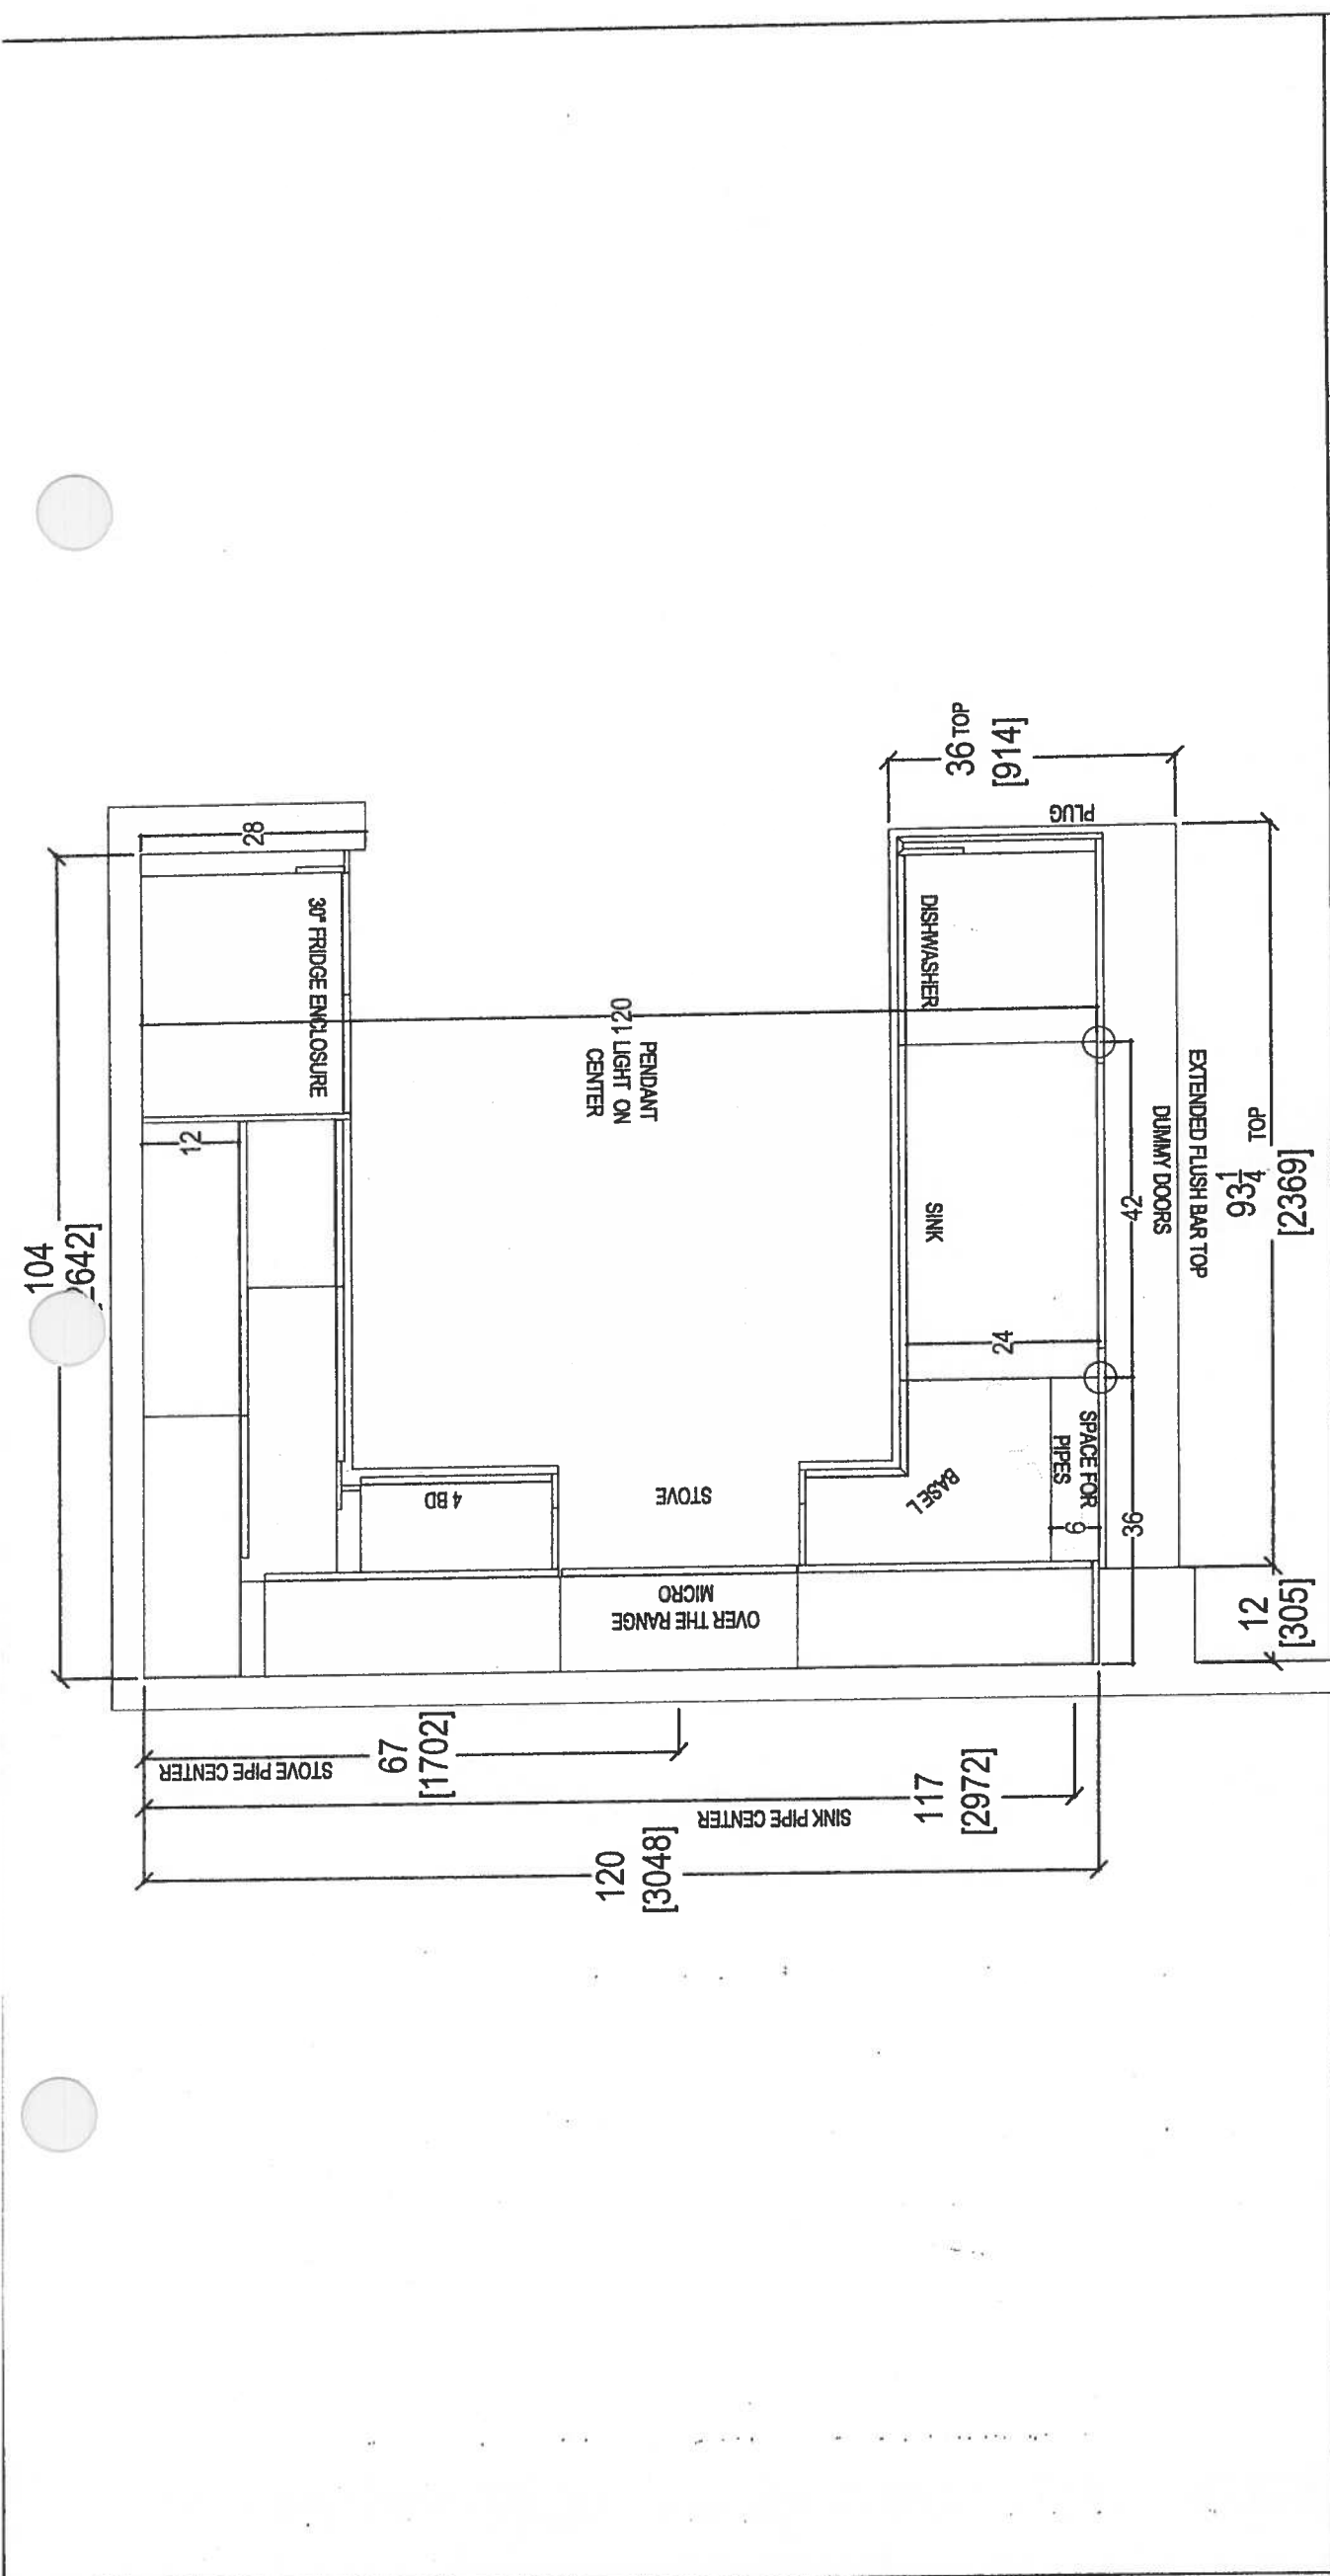


|   |               |                          |                         |               |              |   |
|---|---------------|--------------------------|-------------------------|---------------|--------------|---|
|  <p><i>your kitchen, your taste.</i><br/>80 SANTE DRIVE, VAUGHAN, ON L4K 3C4,<br/>T: 416.746.1811 F: 905.781.5901</p> |               | CLIENT: ROYAL PINE HOMES | UNIT 712 HMP (STANDARD) | ROOM: KITCHEN | DRAWN BY: SK | COMMENTS:<br><br>PLEASE NOTE ALL DIMENSIONS<br>ARE NOT FINAL AND ARE<br>SUBJECT TO CHANGE UPON<br>FINAL SITE MEASURE |
| SITE: HAMPTON PLACE   | DOOR STYLE: — | DOOR HANDLE: —           | SCALE: 1/2" = 1' - 0"   |               |              |   |
| PHONE: —   | FINISH: —     | DRW HANDLE: —            | DATE: MAY 10, 2018      |               |              |   |
| EMAIL: —   | SPECIES: —    | TOP: —                   | PAGE: —                 |               |              |   |

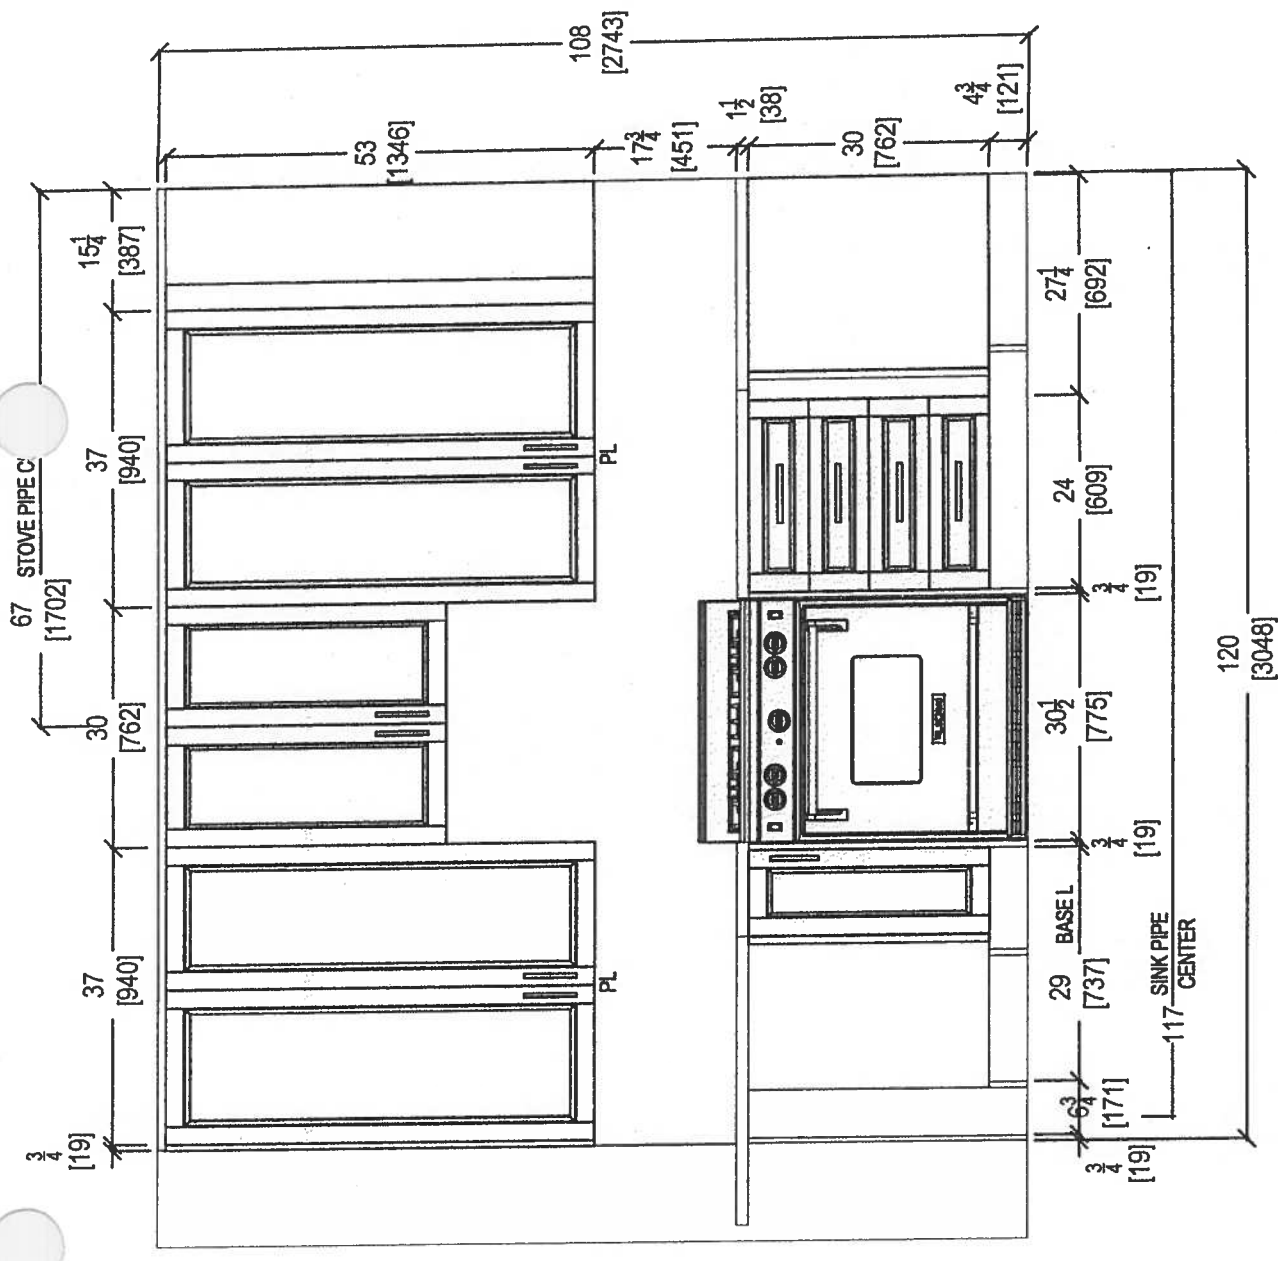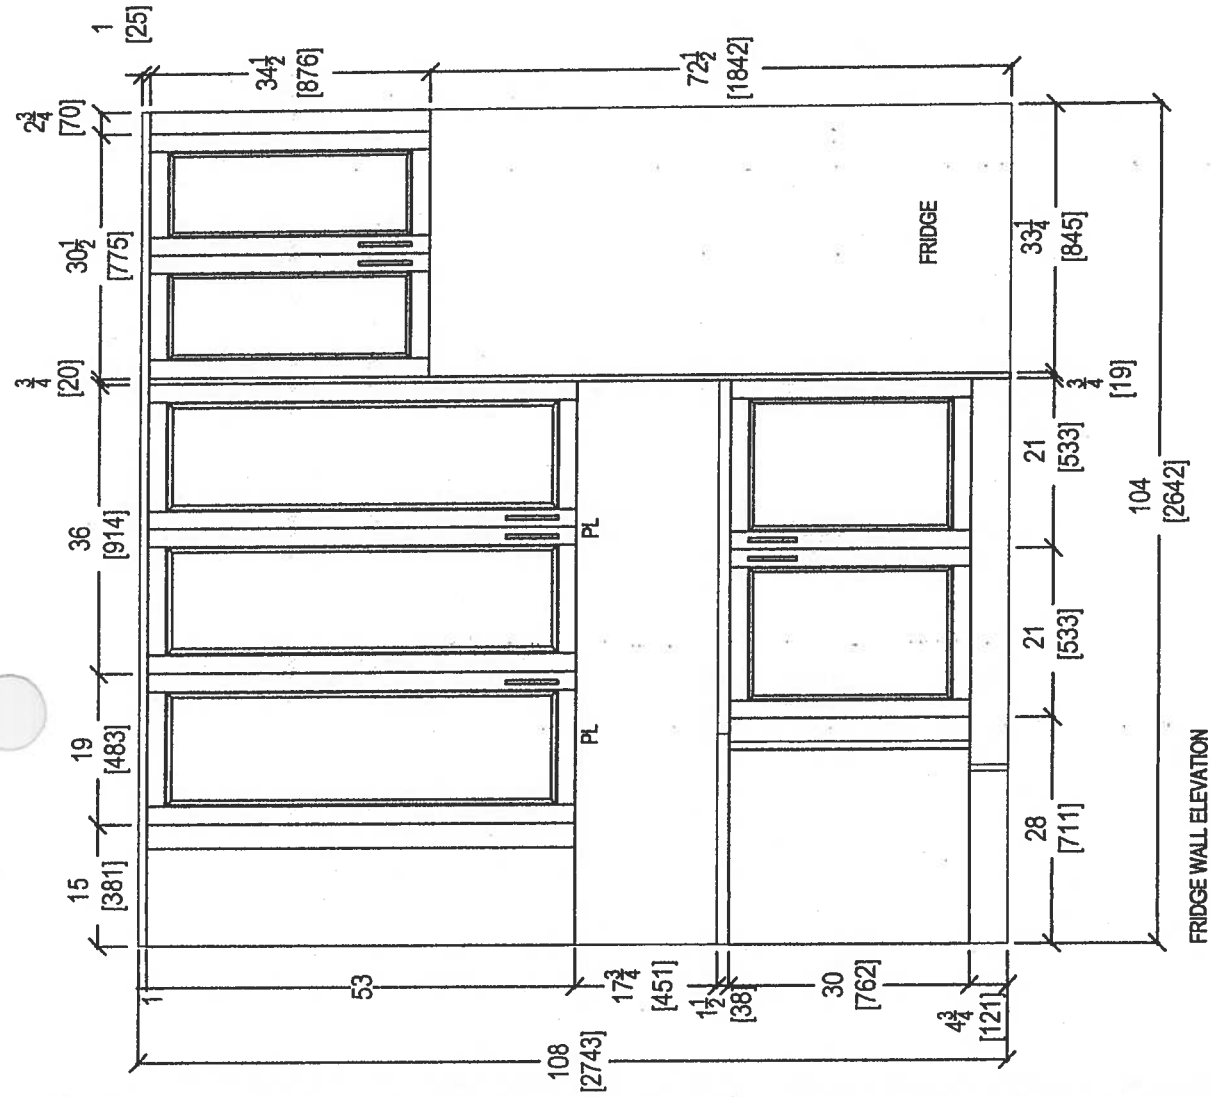


|   |                          |  |                         |  |                |  |                       |  |   |
|---|--------------------------|--|-------------------------|--|----------------|--|-----------------------|--|---|
|  <p>your kitchen, your taste.</p> <p>80 SANTE DRIVE, VAUGHAN, ON L4K 3C4,<br/>T: 416.746.1811 F: 905.761.5901</p> | CLIENT: ROYAL PINE HOMES |  | UNIT 712 HMP (STANDARD) |  | ROOM: KITCHEN  |  | DRAWN BY: SK          |  | COMMENTS:<br><br>PLEASE NOTE ALL DIMENSIONS<br>ARE NOT FINAL AND ARE<br>SUBJECT TO CHANGE UPON<br>FINAL SITE MEASURE |
|   | SITE: HAMPTON PLACE      |  | DOOR STYLE: —           |  | DOOR HANDLE: — |  | SCALE: 1/2" = 1' - 0" |  |   |
|   | PHONE: —                 |  | FINISH: —               |  | DRW HANDLE: —  |  | DATE: MAY 10, 2018    |  |   |
|   | EMAIL: —                 |  | SPECIES: —              |  | TOP: —         |  | PAGE: —               |  |   |
|   |                          |  |                         |  |                |  |                       |  |   |

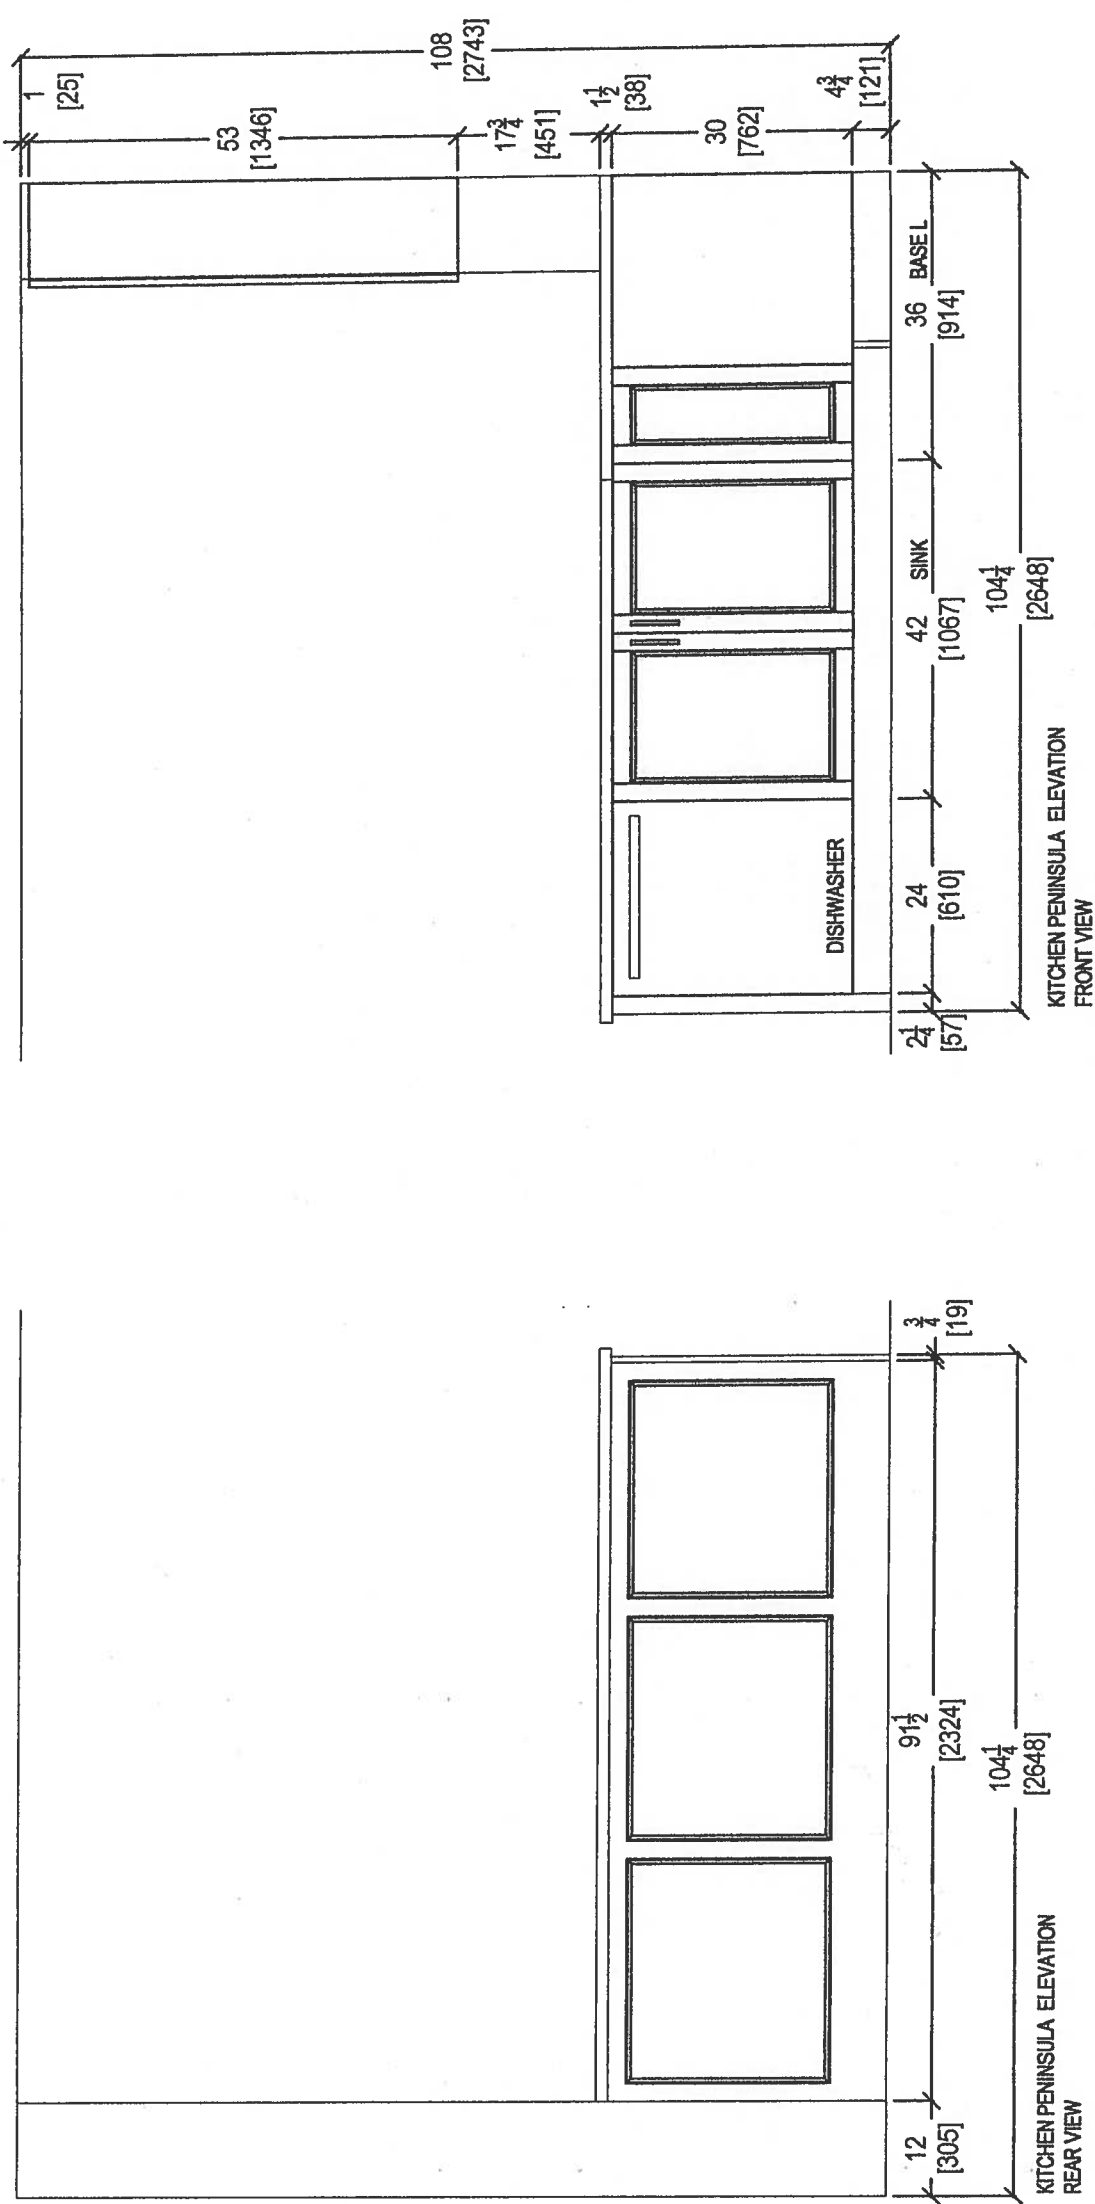



|   |                          |               |                         |                |                     |   |
|---|--------------------------|---------------|-------------------------|----------------|---------------------|---|
| <br>your kitchen, your taste.<br>80 SANTE DRIVE, VAUGHAN, ON L4K 3C4,<br>T: 416.746.1811 F: 905.781.5901 | CLIENT: ROYAL PINE HOMES |               | UNIT 712 HMP (STANDARD) | ROOM: KITCHEN  | DRAWN BY: SK        | COMMENTS:<br><br>PLEASE NOTE ALL DIMENSIONS<br>ARE NOT FINAL AND ARE<br>SUBJECT TO CHANGE UPON<br>FINAL SITE MEASURE |
|   | SITE:                    | HAMPTON PLACE | DOOR STYLE: —           | DOOR HANDLE: — | SCALE: 1/2" = 1'-0" |   |
|   | PHONE:                   | —             | FINISH: —               | DRW HANDLE: —  | DATE: MAY 10, 2018  |   |
|   | EMAIL:                   | —             | SPECIES: —              | TOP: —         | PAGE: —             |   |

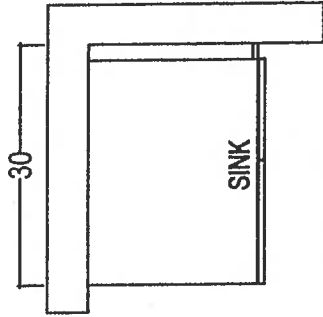

MAIN BATH

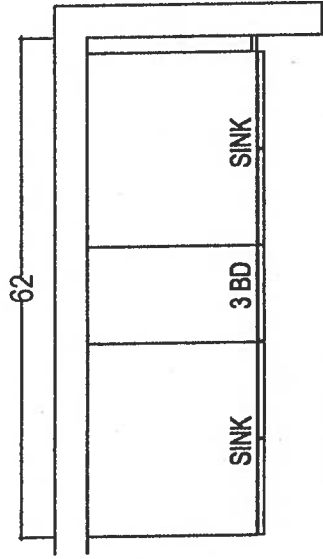


MASTER ENSUITE

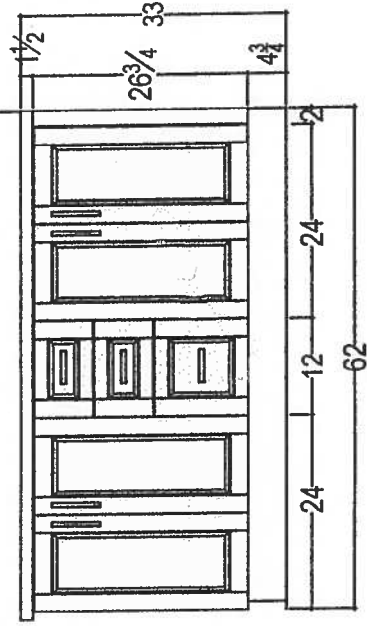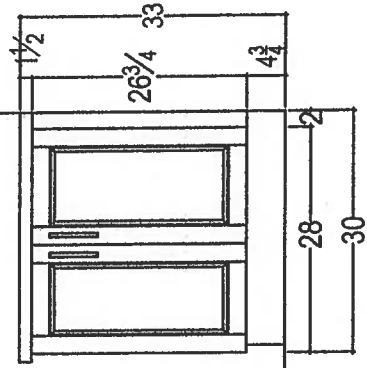

80 SANTE DRIVE, VAUGHAN, ON L4K 3C4,  
T: 416.746.1811 F: 905.761.5901

|                          |               |                         |                |                       |              |   |
|--------------------------|---------------|-------------------------|----------------|-----------------------|--------------|---|
| CLIENT: ROYAL PINE HOMES |               | UNIT 712 HMP (STANDARD) | ROOM:          | VANITIES              | DRAWN BY: SK | COMMENTS:<br><br>PLEASE NOTE ALL DIMENSIONS<br>ARE NOT FINAL AND ARE<br>SUBJECT TO CHANGE UPON<br>FINAL SITE MEASURE |
| SITE:                    | HAMPTON PLACE | DOOR STYLE: —           | DOOR HANDLE: — | SCALE: 1/2" = 1' - 0" |              |   |
| PHONE: —                 |               | FINISH: —               | DRW HANDLE: —  | DATE: MAY 10, 2018    |              |   |
| EMAIL: —                 |               | SPECIES: —              | TOP: —         | PAGE: —               |              |   |

- Suite 712  
Inventory Suite
- optional 1st upg. Kitchen
  - x1 optional 1st upg. Appliances
  - (x5) = Puck Lights
  - (x2) = Capped Pendants
  - (x1) = Plug Peninsulas

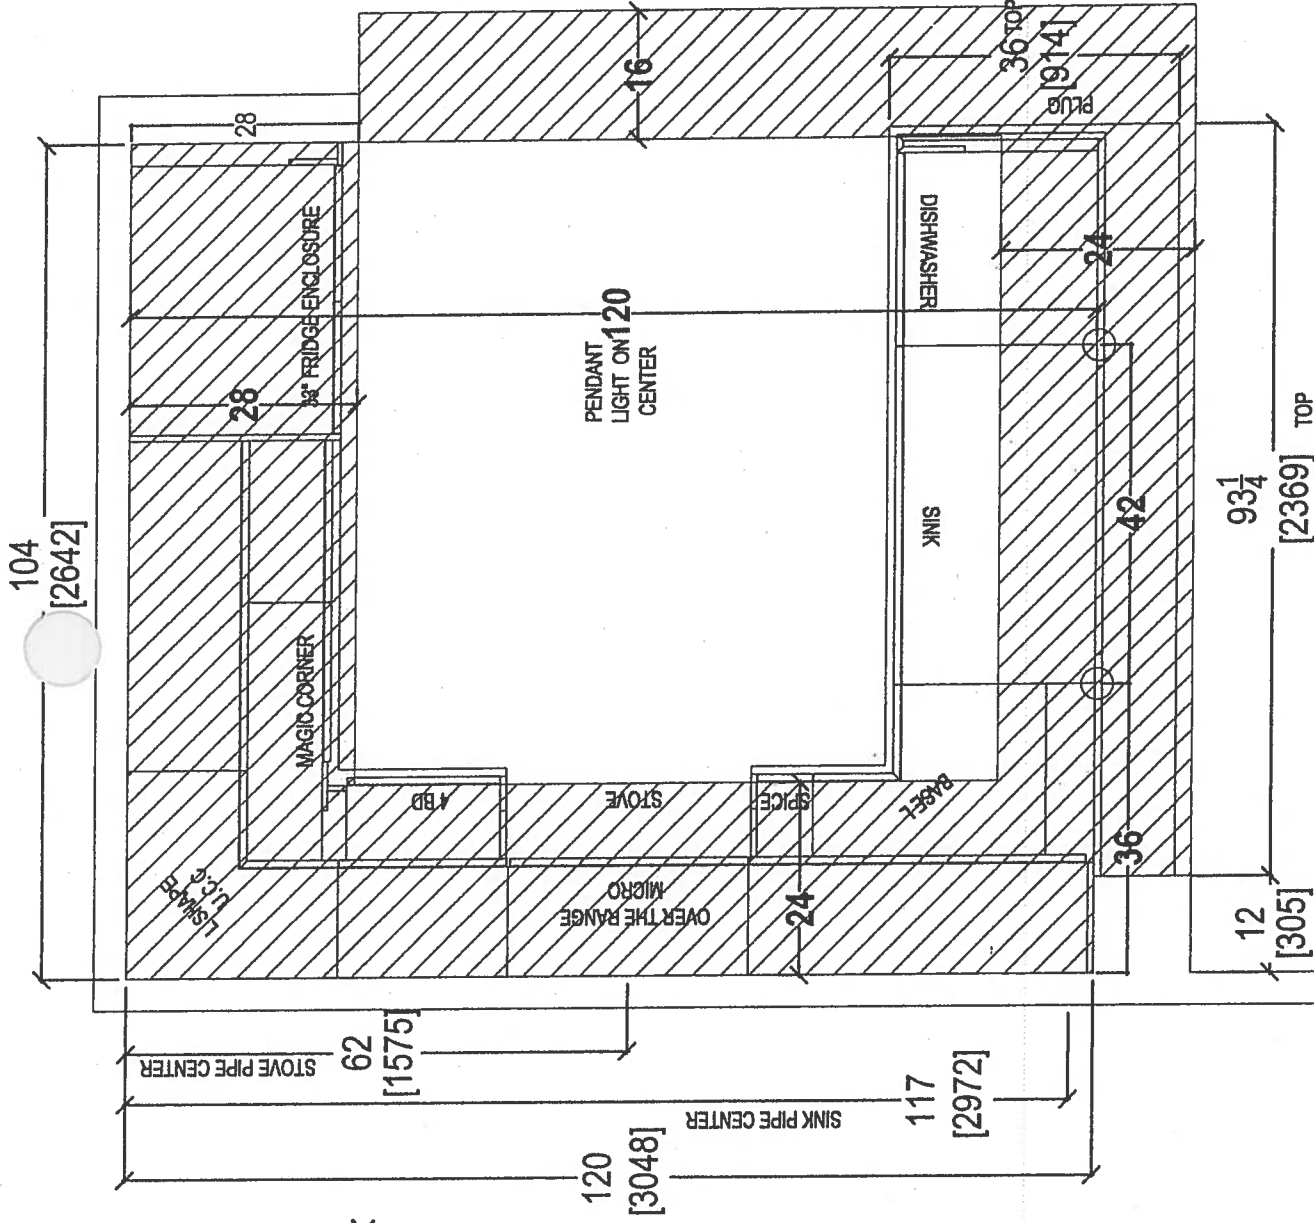

CLIENT: ROYAL PINE HOMES  
SITE: HAMPTON PLACE  
PHONE: —  
EMAIL: —


UNIT 712 HMP UPGRADE  
DOOR STYLE: —  
FINISH: —  
SPECIES: —

ROOM: KITCHEN  
DOOR HANDLE: —  
DRW HANDLE: —  
TOP: —

DRAWN BY: SK  
SCALE: 1/2" = 1'-0"  
DATE: APRIL 27, 2018  
PAGE: —

COMMENTS:  
PLEASE NOTE ALL DIMENSIONS  
ARE NOT FINAL AND ARE  
SUBJECT TO CHANGE UPON  
FINAL SITE MEASURE





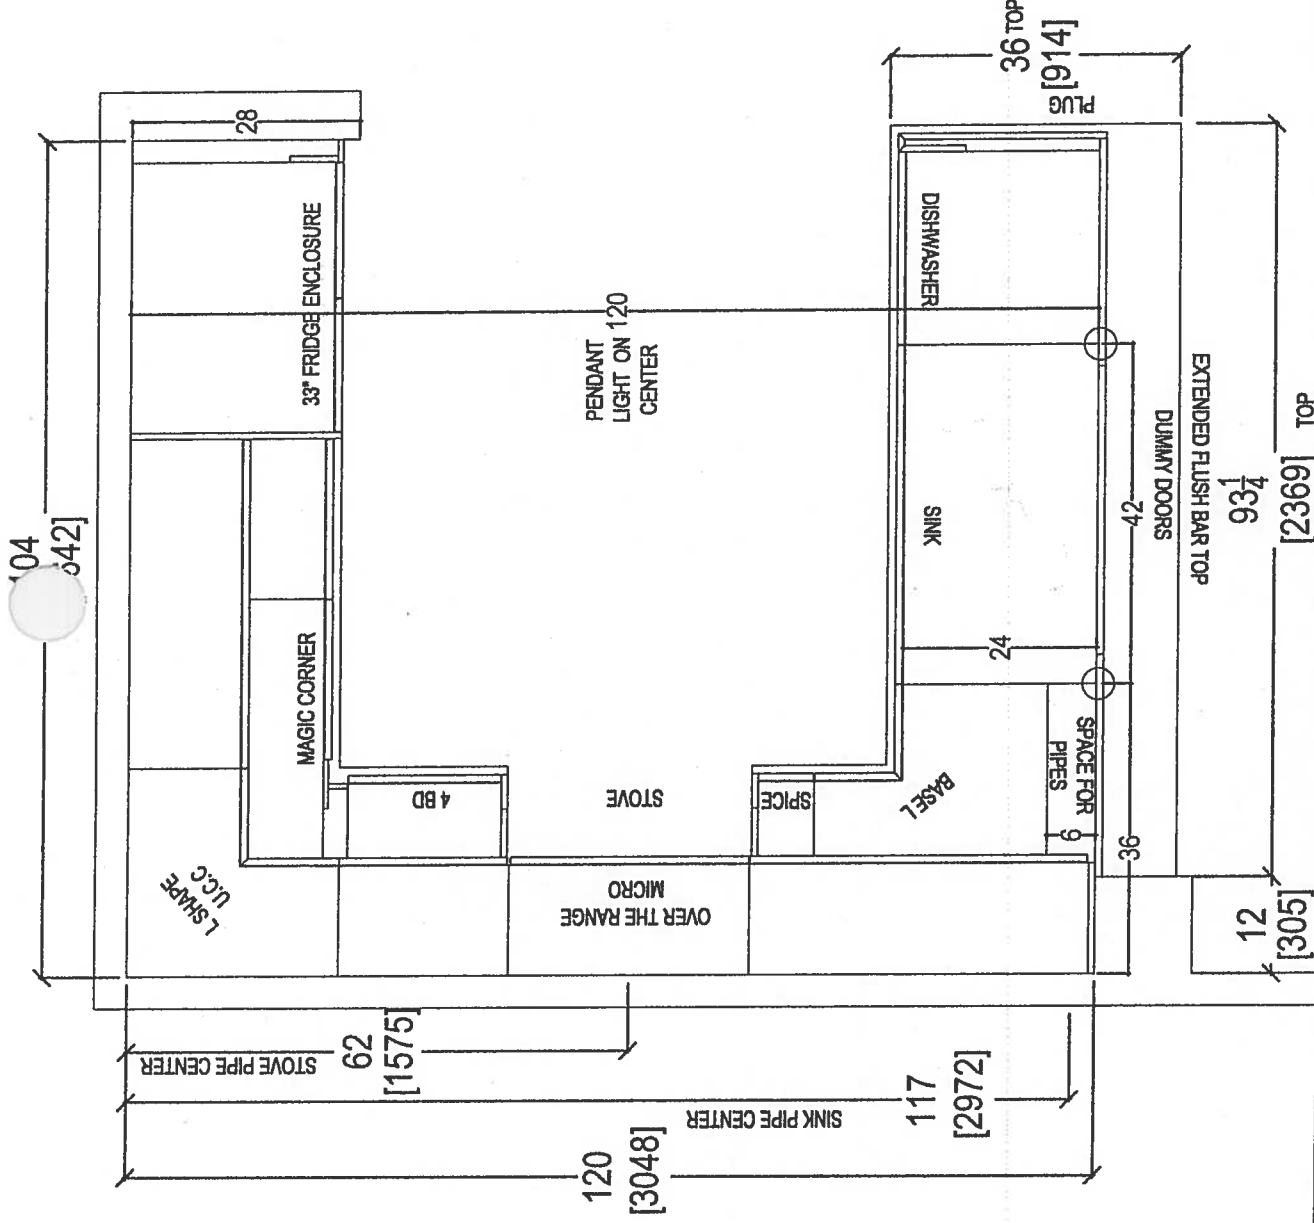

|                          |               |                |                       |              |   |
|--------------------------|---------------|----------------|-----------------------|--------------|---|
| CLIENT: ROYAL PINE HOMES |               | UNIT 712 HMP   | ROOM: KITCHEN         | DRAWN BY: SK | COMMENTS:<br><br>PLEASE NOTE ALL DIMENSIONS<br>ARE NOT FINAL AND ARE<br>SUBJECT TO CHANGE UPON<br>FINAL SITE MEASURE |
| SITE: HAMPTON PLACE      | DOOR STYLE: — | DOOR HANDLE: — | SCALE: 1/2" = 1' - 0" |              |   |
| PHONE: —                 | FINISH: —     | DRW HANDLE: —  | DATE: APRIL 27, 2018  |              |   |
| EMAIL: —                 | SPECIES: —    | TOP: —         | PAGE: —               |              |   |




80 SANTE DRIVE, VAUGHAN, ON L4K 3C4,  
T: 416.746.1811 F: 905.781.5901

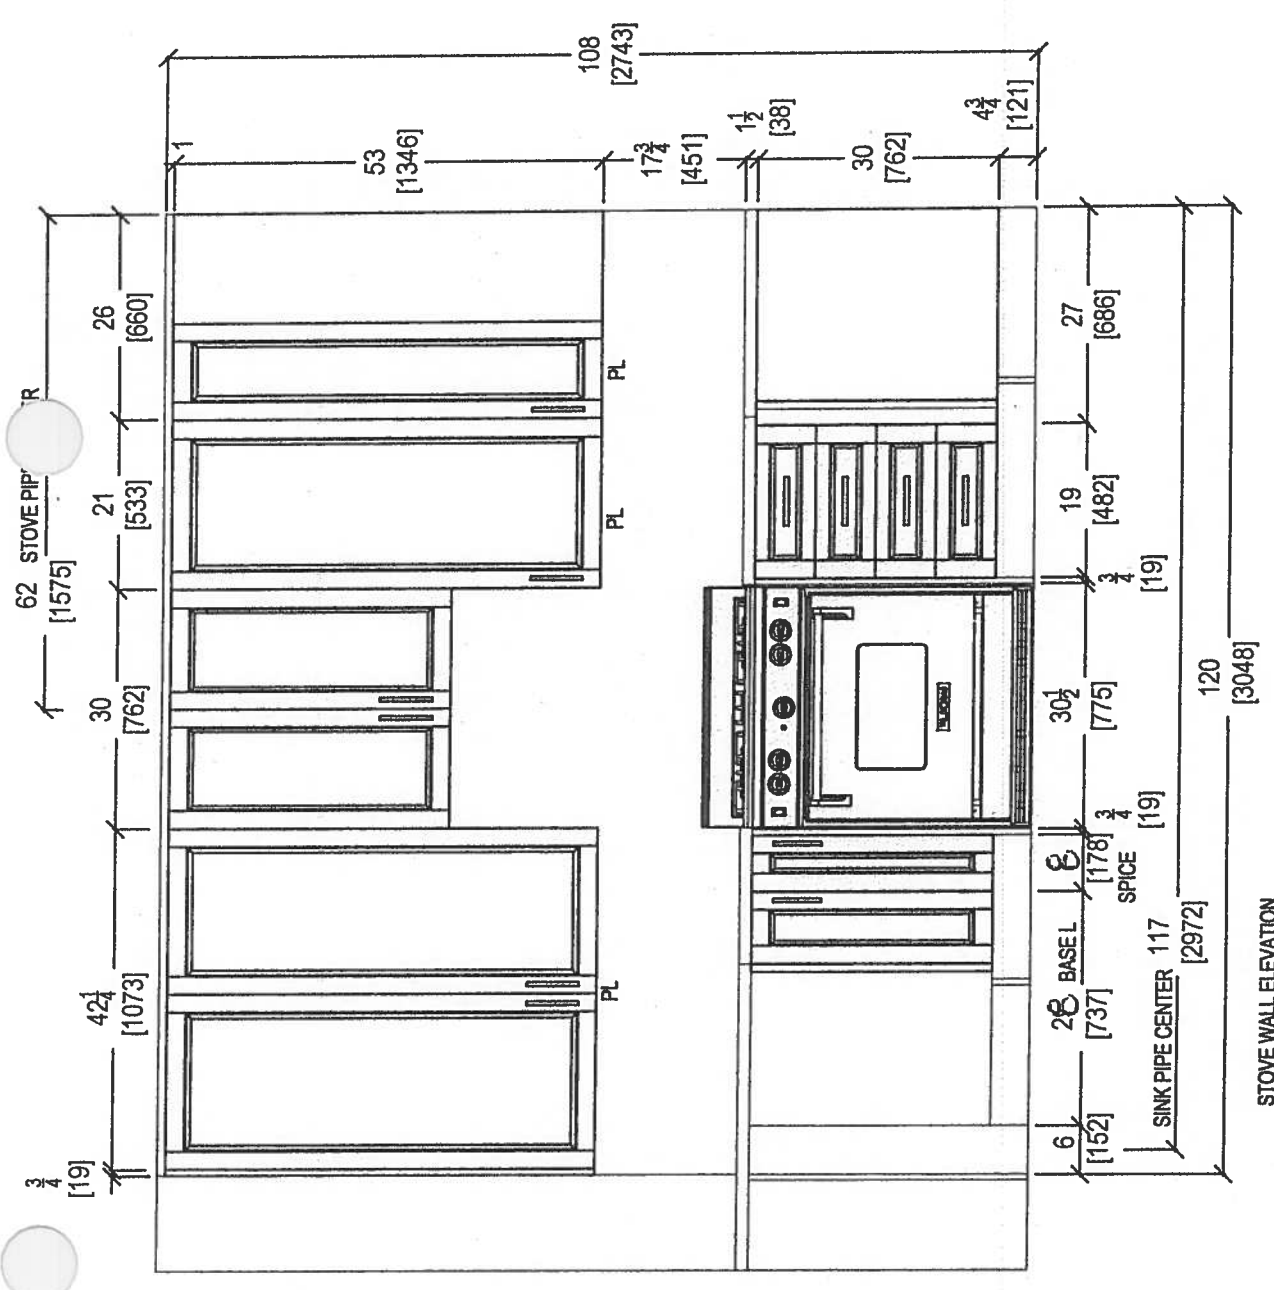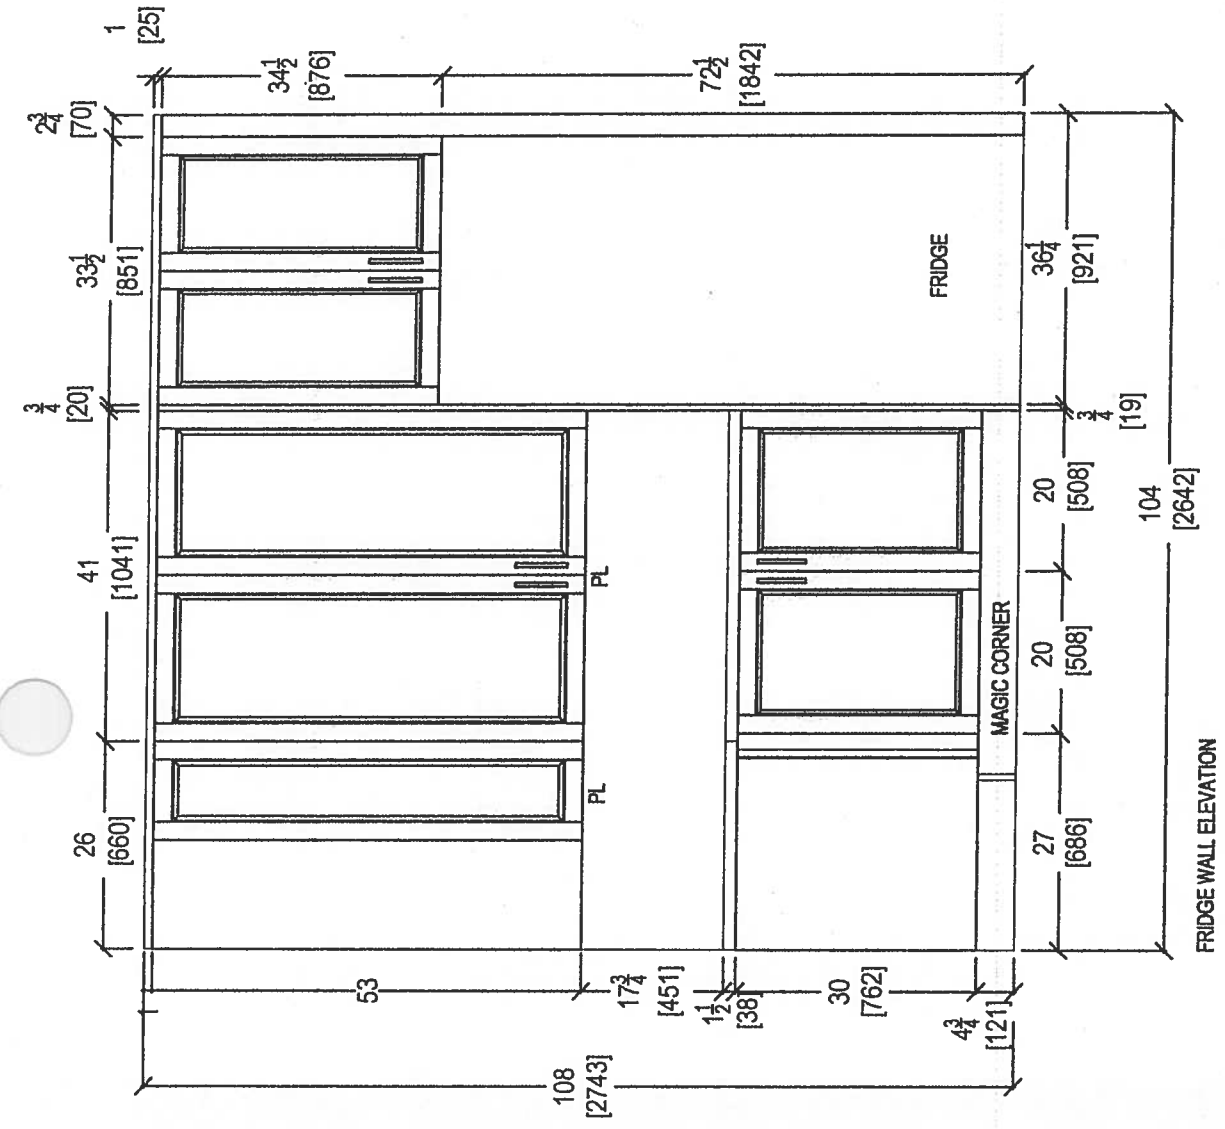


|   |                          |  |               |                |  |                       |   |
|---|--------------------------|--|---------------|----------------|--|-----------------------|---|
|  <p>your kitchen, your taste.<br/>       80 SANTE DRIVE, VAUGHAN, ON L4K 3C4,<br/>       T: 416.748.1811 F: 905.761.5901</p> | CLIENT: ROYAL PINE HOMES |  | UNIT 712 HMP  | ROOM: KITCHEN  |  | DRAWN BY: SK          | COMMENTS:<br><br>PLEASE NOTE ALL DIMENSIONS<br>ARE NOT FINAL AND ARE<br>SUBJECT TO CHANGE UPON<br>FINAL SITE MEASURE |
|   | SITE: HAMPTON PLACE      |  | DOOR STYLE: — | DOOR HANDLE: — |  | SCALE: 1/2" = 1' - 0" |   |
|   | PHONE: —                 |  | FINISH: —     | DRW HANDLE: —  |  | DATE: APRIL 27, 2018  |   |
|   | EMAIL: —                 |  | SPECIES: —    | TOP: —         |  | PAGE: —               |   |
|   |                          |  |               |                |  |                       |   |





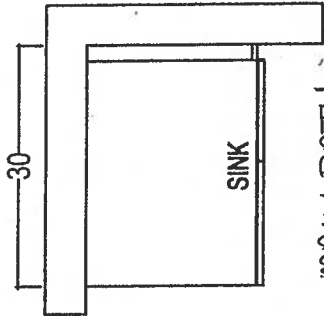

MAIN BATH

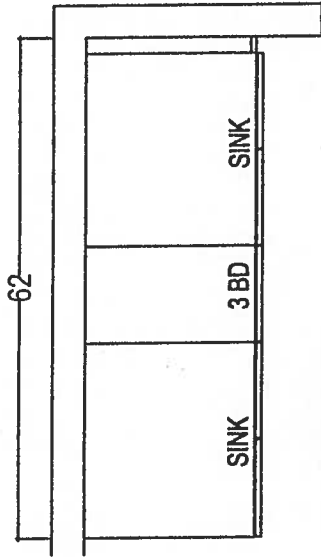

MASTER ENSUITE

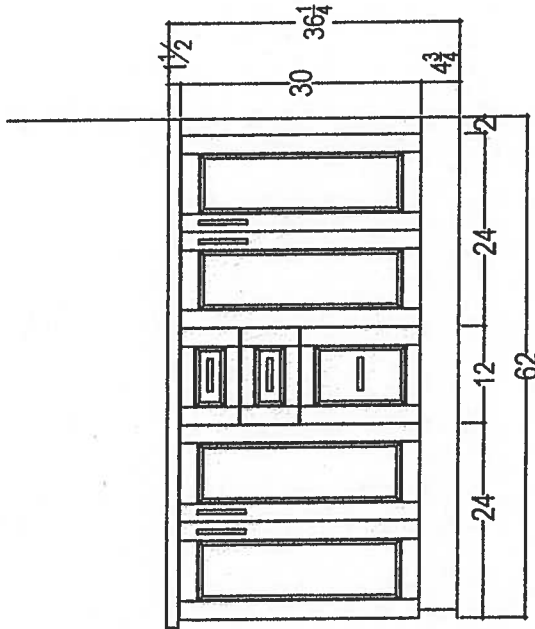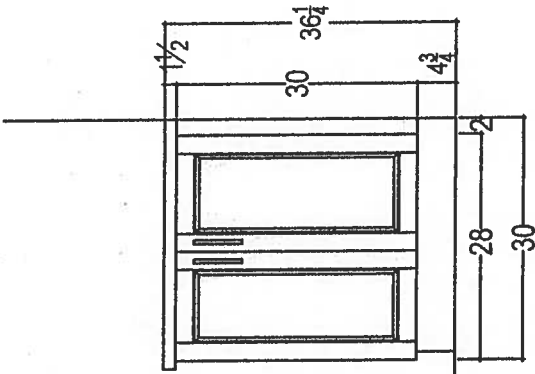

80 SANTE DRIVE, VAUGHAN, ON L4K 3C4,  
T: 416.746.1811 F: 905.761.5801

|   |               |  |                |          |                      |   |
|---|---------------|--|----------------|----------|----------------------|---|
| <div> <div>CLIENT: ROYAL PINE HOMES</div> <div>SITE: HAMPTON PLACE</div> <div>PHONE: —</div> <div>EMAIL: —</div> </div> | UNIT 712 HMP  |  | ROOM:          | VANITIES | DRAWN BY: SK         | <div>COMMENTS:</div> <div>PLEASE NOTE ALL DIMENSIONS ARE NOT FINAL AND ARE SUBJECT TO CHANGE UPON FINAL SITE MEASURE</div> |
|   | DOOR STYLE: — |  | DOOR HANDLE: — |          | SCALE: 1/2" = 1'-0"  |   |
|   | FINISH: —     |  | DRW HANDLE: —  |          | DATE: APRIL 12, 2018 |   |
|   | SPECIES: —    |  | TOP: —         |          | PAGE: —              |   |