





Noyac Bay

1,121 SQ FT *plus* 76 sq. ft. of balcony area

SUITE 511
ORIGINAL LAYOUT


(NEXT LAYOUT)

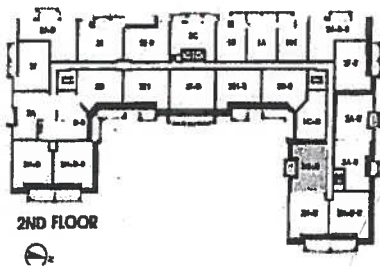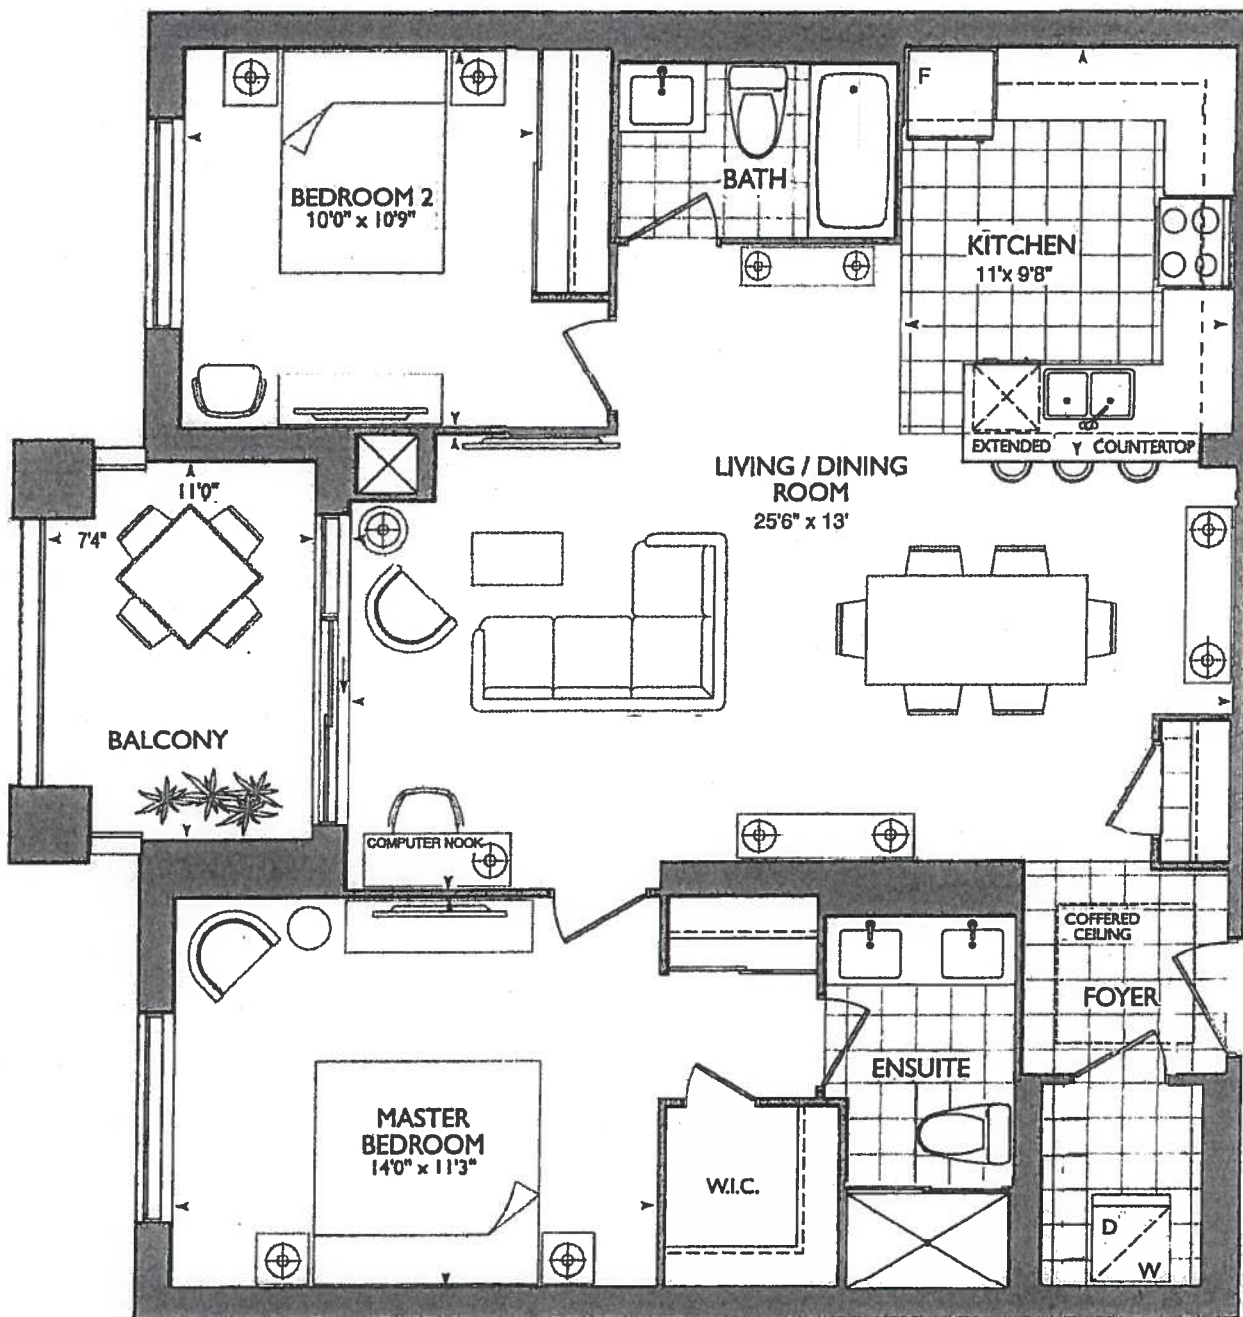

2ND FLOOR



3RD - 5TH FLOOR

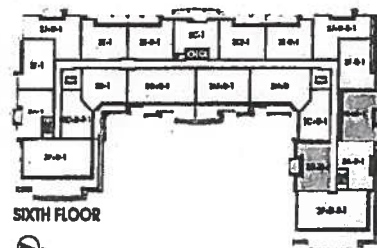

6TH FLOOR

Plans and specifications are subject to change without notice. Actual usable floor space may vary from the stated floor area. All renderings are artist's concept E. & O. E.





VINCE'S
SITE COPY

CONSTRUCTION SUMMARY

Braylea Investments Inc.

PURCHASERS: SUHA BISHOUTY and YOUSEF BISHOUTY

TEL: RES.: 905-591-0240 BUS.: 416-258-5199

LOT NUMBER	PHASE	HOUSE TYPE	CLOSING DATE
511	1	NOYAC BAY	17-Oct-19

Offer Worksheet	TWO CAPPED LIGHTS ABOVE SINK IN KITCHEN NOT ON SEPARATE SWITCH, AS PER SKETCH Note:
--------------------	--

Offer Worksheet	PURCHASER TO RECEIVE \$5,000(INCLUDES APPLICABLE TAXES) WORTH OF UPGRADES AT THE DECOR CENTER AT TIME OF COLOUR CHART. Note:
--------------------	---



SITE COPY

CONSTRUCTION SUMMARY

Braylea Investments Inc.

PURCHASERS: SUHA BISHOUTY and YOUSEF BISHOUTY

TEL: RES.: 905-591-0240 BUS.: 416-258-5199

LOT NUMBER	PHASE	HOUSE TYPE	CLOSING DATE
511	1	NOYAC BAY	17-Oct-19

Date Added: 14-Dec-18

Invoice Number: 7185

1 - FOYER & KITCHEN - Install STANDARD LAMINATE FLOORING in lieu of builders Standard Porcelain Tiles. To be installed throughout; Foyer and Kitchen, where applicable (See Sketch) Note:
1 - KITCHEN & BATHROOMS - SEE QUALITY TOPS & KITCHENS FOR ALL KITCHEN & BATHROOMS UPGRADES / LAYOUTS. (See Attached QTK Paperwork) Note:
2 - KITCHEN - Install TWO (2) ADDITIONAL PUCK LIGHTS (Same Switch as Standard Puck Lights) at kitchen. To be installed below kitchen cabinetry, where applicable. (See Attached QTK Layout for Locations) Note: Purchaser Paying Difference for Additional Puck Lights - Standard Kitchen to Receive Four (4) Puck Lights - Upgrade Kitchen Requires Six (6) Puck Lights
1 - KITCHEN - CABINETRY - Install Upgrade Kitchen Cabinetry - UPGRADE PACKAGE #1 - Category 3 Fiberboard Cloud White QT 4801 - To be installed throughout kitchen, where applicable (See Sketch) Note:
1 - KITCHEN - Install Upgrade Countertop - 1ST UPGRADE - CAESARSTONE - 4141 MISTY CARRARA - To be installed throughout kitchen, where applicable. (does not include granite backsplash) (See Sketch) Note:
1 - KITCHEN - Upgrade Edging - Install UPGRADE " I " EDGING - To be installed throughout kitchen countertop, where applicable. (See Sketch) Note:
1 - DISLCAIMER - STONE COUNTERTOP; KITCHEN - Stone slabs vary in size & all seams are visible & the fabricator reserves the right to position the seams as necessary. Note:
1 - KITCHEN - Kitchen Backsplash - Install ADDITIONAL STANDARD BACKSPLASH - 12x12 TWILIGHT MOCHA - To be installed above stove, behind chimney hood fan. To extend up to touch underside of bulk-head. (See Sketch) Note: Priced as per Fil at AV Tile
1 - KITCHEN - Kitchen Sink - Install Upgrade Undermount Sink - BLANCO Quatrus U Super Single Undermount Sink (9") - Model # 401248 (See Attached) Note:
1 - KITCHEN - Kitchen Faucet - Install Standard Faucet - DELTA Chrome Pull-Out Kitchen Faucet (Single Hole) - Model # 469-LF Chrome Note:
1 - APPLIANCE PACKAGE - Install Upgrade Appliance Package - UPGRADE APPLIANCE PACKAGE #2 with CHIMNEY HOOD FAN - To be installed throughout suite, where applicable. (See Attached Specifications) Note: Approved and Priced as per Vince at Head-Office
1 - KITCHEN - Install WATER LINE To FRIDGE at Kitchen (See Sketch) Note:
1 - MAIN BATH & MASTER ENSUITE - Install Standard Stone Countertop - ASPEN TERRA WHITE - To be installed at main bath and master ensuite vanity countertops, where applicable. (To Include 3" Splash) (See Sketch) Note:
1 - CLARIFICATION; MAIN BATH & MASTER ENSUITE - Install Standard 3" Splash throughout Main Bath and Master Ensuite Vanity Countertops, where applicable (See Sketch) Note:



SITE COPY

CONSTRUCTION SUMMARY

Braylea Investments Inc.

PURCHASERS: SUHA BISHOUTY and YOUSEF BISHOUTY

TEL: RES.: 905-591-0240 BUS.: 416-258-5199

LOT NUMBER	PHASE	HOUSE TYPE	CLOSING DATE
511	1	NOYAC BAY	17-Oct-19

Date Added: 14-Dec-18

Invoice Number: 7185

1 - DISCLAIMER - STONE COUNTERTOP;
MAIN BATH & MASTER ENSUITE - Stone slabs vary in size & all seams are visible & the fabricator reserves the right to position the seams as necessary.
Note:

1 - CLARIFICATION;
MAIN BATH & MASTER ENSUITE - Install RAISED HEIGHT VANITY throughout Main Bath and Master Ensuite, where applicable (See Attached QTK Paperwork)
Note:

1 - CLARIFICATION;
MAIN BATH & MASTER ENSUITE - Install Standard Plumbing Fixtures throughout all bathrooms, where applicable. To Include; Main Bath and Master Ensuite (See Sketch)
Note:

1 - MASTER ENSUITE - Install UPGRADE FRAMELESS GLASS at Master Ensuite Shower Stall. Glass Panel to Extend Up to Touch the Ceiling (See Sketch)
Note:

1 - CLARIFICATION;
MAIN BATH & MASTER ENSUITE - DELETE Do Not Install / Supply / Credit Purchaser for builders standard ceramic bathroom accessories (toilet paper, towel bar & soap dish) throughout all bathrooms where applicable.
Note: To Include; Main Bath & Master Ensuite (See Sketch)

1 - BONUS PACKAGE - PURCHASER HAS APPLIED \$5,000.00 (Includes Taxes) WORTH OF UPGRADE PROMOTIONAL PACKAGE TOWARDS THE PURCHASE OF UPGRADES COMPLETED AT THE DECOR CENTRE.
Note:

1 - PURCHASER HAS ATTENDED A COLOR APPOINTMENT AT THE DECOR CENTRE AND HAS DECLINED ANY ADDITIONAL UPGRADES. Purchaser accepts and acknowledges that there will be no further changes/additions/deletions to be made upon signing on December 14,2018
Note:

1 - PURCHASER AWARE AND ACCEPTS THAT ANY CHANGES MADE TO UPGRADES AFTER SIGNING THIS PURCHASERS EXTRA FORM ARE SUBJECT TO A MINIMUM ADMINISTRATION FEE OF \$1,000 PLUS A 10% HOLDBACK FEE.
Note:

This Document is Extremely Time Sensitive - Printed 18 Dec 18 at 16:11



SUHABISHOUTY & YOUSEF BISHOUTY

Model Type
NOYAC BAY

Telephone Res. / Bus
(905) 591-0240 / (416) 258-5199

Project
Braylea Investments Inc

Closing Date

17/10/2019

Unit

Page 1 of 3

	Flooring	Wall Tile
MASTER ENSUITE	Description 13x13 ASSIENA BONE (STD)	Main 8x10 GOLF GRIGIO (STD) Accent/Insert NONE Pattern NONE
MAIN BATHROOM	13x13 ASSIENA BONE (STD)	8x10 GOLF GRIGIO (STD) NONE NONE
POWDER ROOM	N/A	N/A N/A N/A
KITCHEN / DINETTE	7 1/2" Torleys Forest - 9742P Okanogan (UPG)	12x12 TwilightMocha GlassMosaic (STD) NONE NONE
FOYER	7 1/2" Torleys Forest - 9742P Okanogan (UPG)	(SEE NOTE) N/A N/A
LAUNDRY	8x8 IHLARA PINK (STD)	N/A N/A N/A
SIDE HALL	7 1/2" Torleys Forest - 9742P Okanogan (STD)	N/A N/A N/A
LIVING ROOM	7 1/2" Torleys Forest - 9742P Okanogan (STD)	N/A N/A N/A
DINING ROOM	7 1/2" Torleys Forest - 9742P Okanogan (STD)	N/A N/A N/A
BEDROOM 1	N/A	
MASTER BEDROOM	7 1/2" Torleys Forest - 9742P Okanogan (STD)	
BEDROOM 2	7 1/2" Torleys Forest - 9742P Okanogan (STD)	
BEDROOM 3	N/A	

Notes

• ADDITIONAL SNO BACKSPLASH BEHIND KIDGGE / STOVE.

Notes

• ADDITIONAL SNO BACKS PLUSH BETH AND KRIDGE / STOVE.

Page 1 of 3

Consultant

Purchaser:

五

Purchaser

57

Vendor:

t: 511 Project: Braylea Investments Inc. Model: NOYAC BAY

Melissa Di Marino

SUHA BISHOUTY

YUSEF BISHQUT

Braylea Investments Inc.

Printed Dec 14 2018 1:20 pm

Unit
511

-CABINETRY, VANITIES AND COUNTERTOPS

APPLIANCE PACKAGE
Upgrade \$2

Std 31 in Opening

Brayden Investments Inc.

☒ Yes ☐ No

Suite 511 (Inventory Suite)

- NEW DEN
- REMOVED DEN
- REVISED KITCHEN
- *REVISED LAUNDRY DOOR SWING & ENSUITE WALL AS PER THIS BROCHURE

December 14, 2018



Living/Dining 9'-0" **Patio** 8'-0"

Install Laminate Flooring
Throughout Foyer + Kitchen


Delete Ceramic Accessories
Main Bath + Master Ensuite

* Main + Ensuite Padded

Vanity 36 1/2" x 3" Spruit

RECEIVED
DEC 9 2018**SUITES 511 - NOYAC BAY (Inventory Suite)**

● Royal Pine Homes ● 25 Becker Hill Blvd - Storville, ON ● Apr 04, 2018

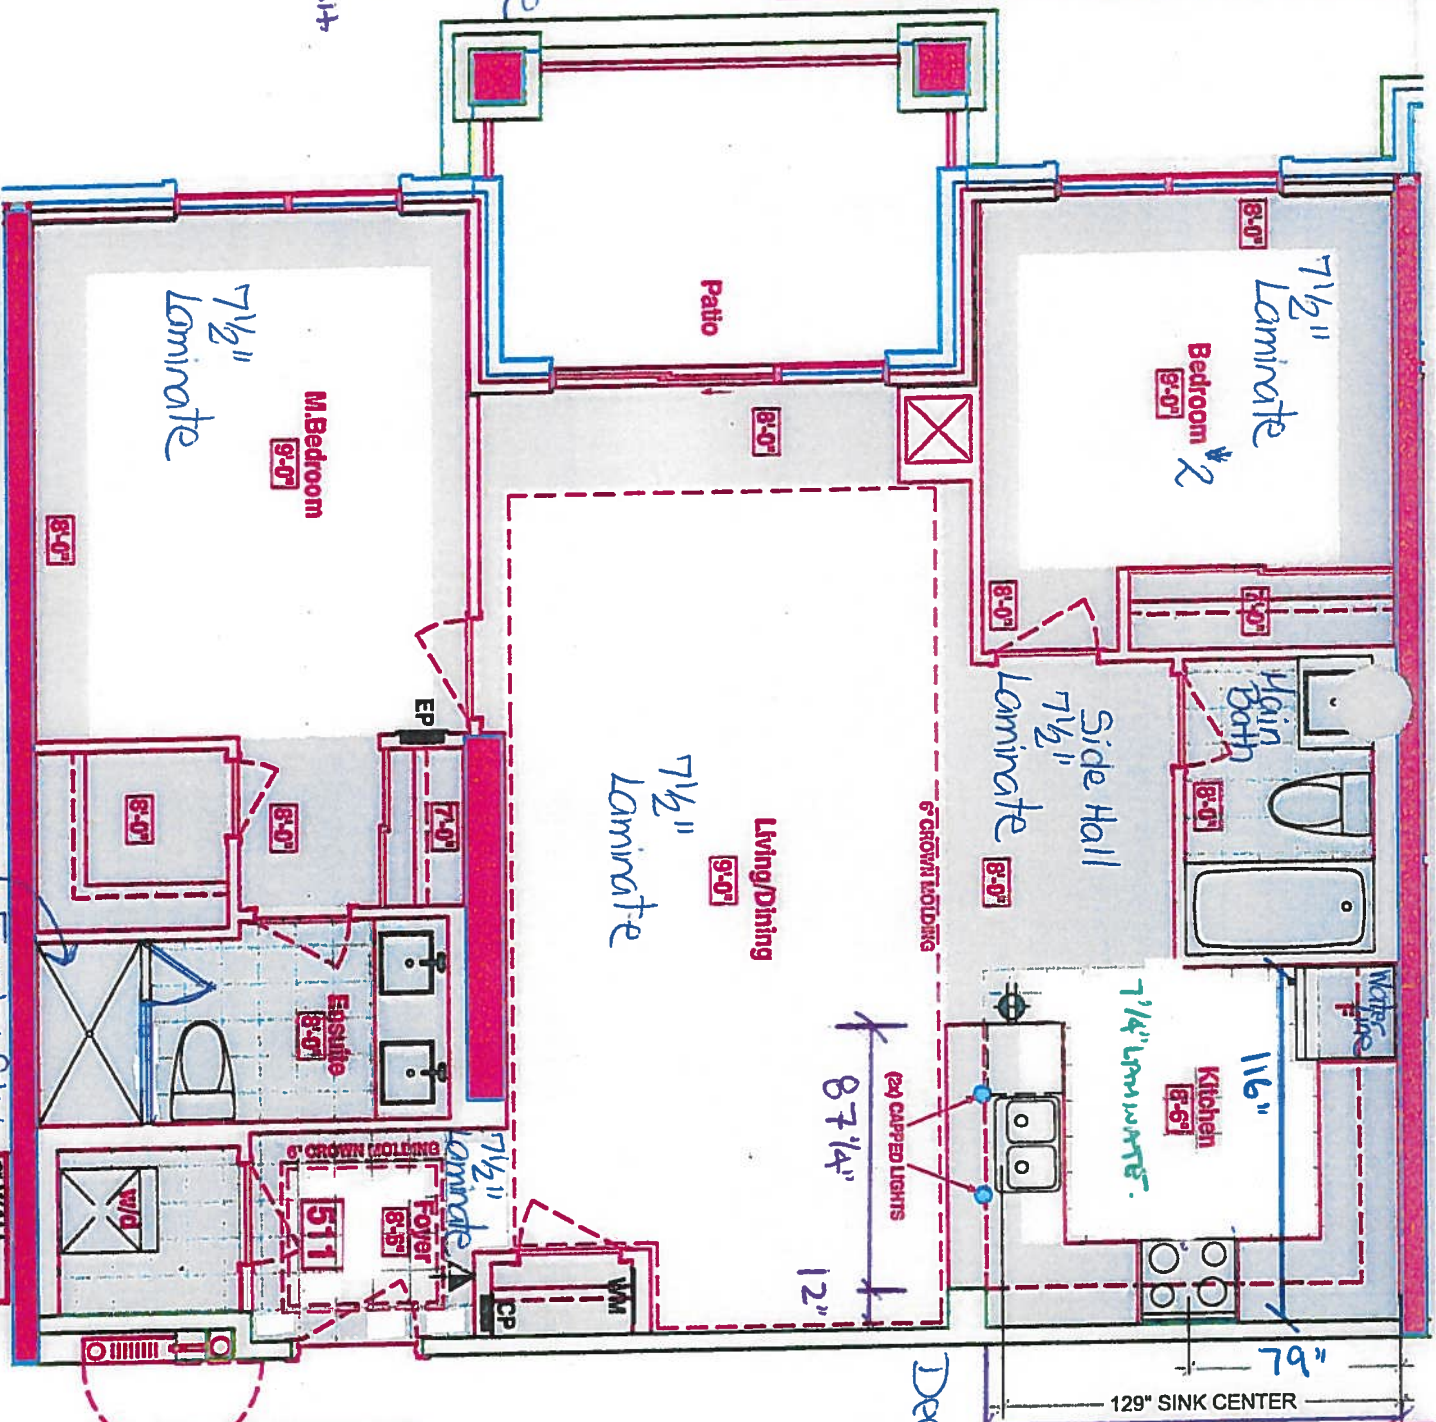

LEGEND:

	SECURITY PANEL.
	ELECTRICAL PANEL.
	COMMUNICATION PANEL.
	WATER METER.
	FRIDGE.
	DROPPED AREA.
	6" CROWN MOLDING.



Quality Tops & Kitchens Ltd.
80 Sante Drive, Vaughan, ON L4K 3C4
T 416.746.1811 F 905.761.5901
www.QTK.ca info@qtk.ca

your kitchen. your taste.

PURCHASE AGREEMENT FORM

PURCHASER:	Suite 511	CONTRACTOR:	Braylea Investments Inc.
ADDRESS:	Hampton	SITE:	HAMPTON PLACE
EMAIL:		MODEL TYPE:	NOYAC BAY (2G+D)
PHONE #:		LOT #:	NOYAC BAY UPGRADE PKG 1
PHONE #:		DATE:	Oct 14, 2017 Q3886

The purchaser agrees to buy and Quality Tops & Kitchens Ltd. (QTK) agrees to sell and provide for the purchaser the following articles listed herein and with attached drawing in accordance to the terms and conditions described on the reverse of this agreement form.

ROOM	DESCRIPTION	CATEGORY
KITCHEN	DOOR STYLE: FINISH: SPECIES: DOOR HARDWARE: DRW HARDWARE: COUNTER TOP:	

ITEM #	QTY	DESCRIPTION	PRICE
VB	1	VALANCE BOX UPPERS & PUCK LIGHT CUTOUTS (ELEC. & LIGHTS NOT INCL.) - (OPTION PAID FOR BY BUILDER)	
FG2696	1	FRIDGE GABLE - 26" DEEP x 95-1/2"H - (OPTION PAID FOR BY BUILDER)	
FC2623	1	FRIDGE CABINET - 26" DEEP x 23"H - (OPTION PAID FOR BY BUILDER)	
BCR-MC1	1	MAGIC CORNER 1 PULL-OUT UNIT w/ 4 S.S. ANTI-SLIP BASKETS	
UC-14WK	1	INCREASE DEPTH OF UPPER CABINET TO 13-3/4" DEEP (WHOLE KITCHEN) - 113 WHITE LP INTERIOR	
ULCC-12	1	UPPER L-SHAPE CORNER CABINET 26" x 26" - 12" DEEP	
BLCC	1	BASE L-SHAPE CORNER CABINET w/ 1 ADJ. SHELF	
CUST-1	1	BLUM MOTION ANTI-SLAM HINGES & 1 SET OF BLUM WHITE ANTARO DRAWER SLIDES	
CUST-2	1	PULL-OUT SPICE UNIT w/ 2 FIXED BASKETS INCL. BLUM WHITE ANTARO ANTI-SLAM SLIDES - 15" & 8" HIGH CLEARANCE	
ROOM SUMMARY:			

ROOM	DESCRIPTION	CATEGORY
Main Bath VANITY	DOOR STYLE: FINISH: SPECIES: DOOR HARDWARE: DRW HARDWARE: COUNTER TOP:	

ITEM #	QTY	DESCRIPTION	PRICE
VB-RAISE8	1	RAISE VANITY HEIGHT TO 34-1/2" - PER VANITY (>61" LONG)	
CUST-1	1	BLUM MOTION ANTI SLAM HINGES	
ROOM SUMMARY:			

ROOM	DESCRIPTION	CATEGORY
ENSUITE VANITY	DOOR STYLE: FINISH: SPECIES: DOOR HARDWARE: DRW HARDWARE: COUNTER TOP:	

ITEM #	QTY	DESCRIPTION	PRICE
VB-RAISE8	1	RAISE VANITY HEIGHT TO 34-1/2" - PER VANITY (>61" LONG)	
CUST-1	1	BLUM MOTION ANTI SLAM HINGES & 1 SET OF BLUM MOTION WHITE ANTARO DRAWER SLIDES	
ROOM SUMMARY:			



Quality Tops & Kitchens Ltd.
80 Sante Drive, Vaughan, ON L4K 3C4
T 416.746.1811 F 905.761.5901
www.QTK.ca Info@qtk.ca

PURCHASE AGREEMENT FORM

PURCHASER:	Suite 511 Hampton	CONTRACTOR:	Braylea Investments Inc.	
ADDRESS:		SITE:	HAMPTON PLACE	
EMAIL:		MODEL TYPE:	NOYAC BAY (2G+D)	
PHONE #:		LOT #:	NOYAC BAY UPGRADE PKG 1	
PHONE #:		DATE:	Oct 14, 2017	Q3886

EXPECTED DELIVERY DATE	TBD	SUB-TOTAL:	#158,820
Customers please note all garbage bins, spice baskets, magic corner baskets and other accessories will only be delivered AFTER you move in the house. Please call us to request delivery of these items after you move in. Thank you. ALL CHANGES FINAL UPON SIGNING PLEASE READ ALL THE TERMS AND CONDITIONS ON THE ACCOMPANYING QTK TERMS & CONDITIONS DOCUMENT. BY SIGNING BELOW YOU AGREE TO RECEIVE THE ITEMS LISTED HEREIN AND PAY (ACCORDING TO QTK'S PAYMENT POLICY), AND HAVE READ AND UNDERSTOOD THE TERMS & CONDITIONS AS OUTLINED IN THE QTK TERMS & CONDITIONS DOCUMENT.		TOTAL:	#158,820
		HST	#11,146.60
		GRAND TOTAL:	#169,966.60
DEPOSIT 1 DATE: _____		DEPOSIT 1:	
DEPOSIT 2 DATE: _____		DEPOSIT 2:	

BALANCE TO BE PAID IN FULL BY DUE DATE: _____ CUSTOMER INITIAL(S): _____

CUSTOMER SIGNATURE: [Signature]

DATE: December 14, 2018

CUSTOMER SIGNATURE: [Signature]


DATE: December 14, 2018

SALES REP NAME: Sheliza Khan

QTK AUTHORIZED SIGNATURE: _____

Bulkhead Layout

- * CHIMNEY HOOD -
FAD.

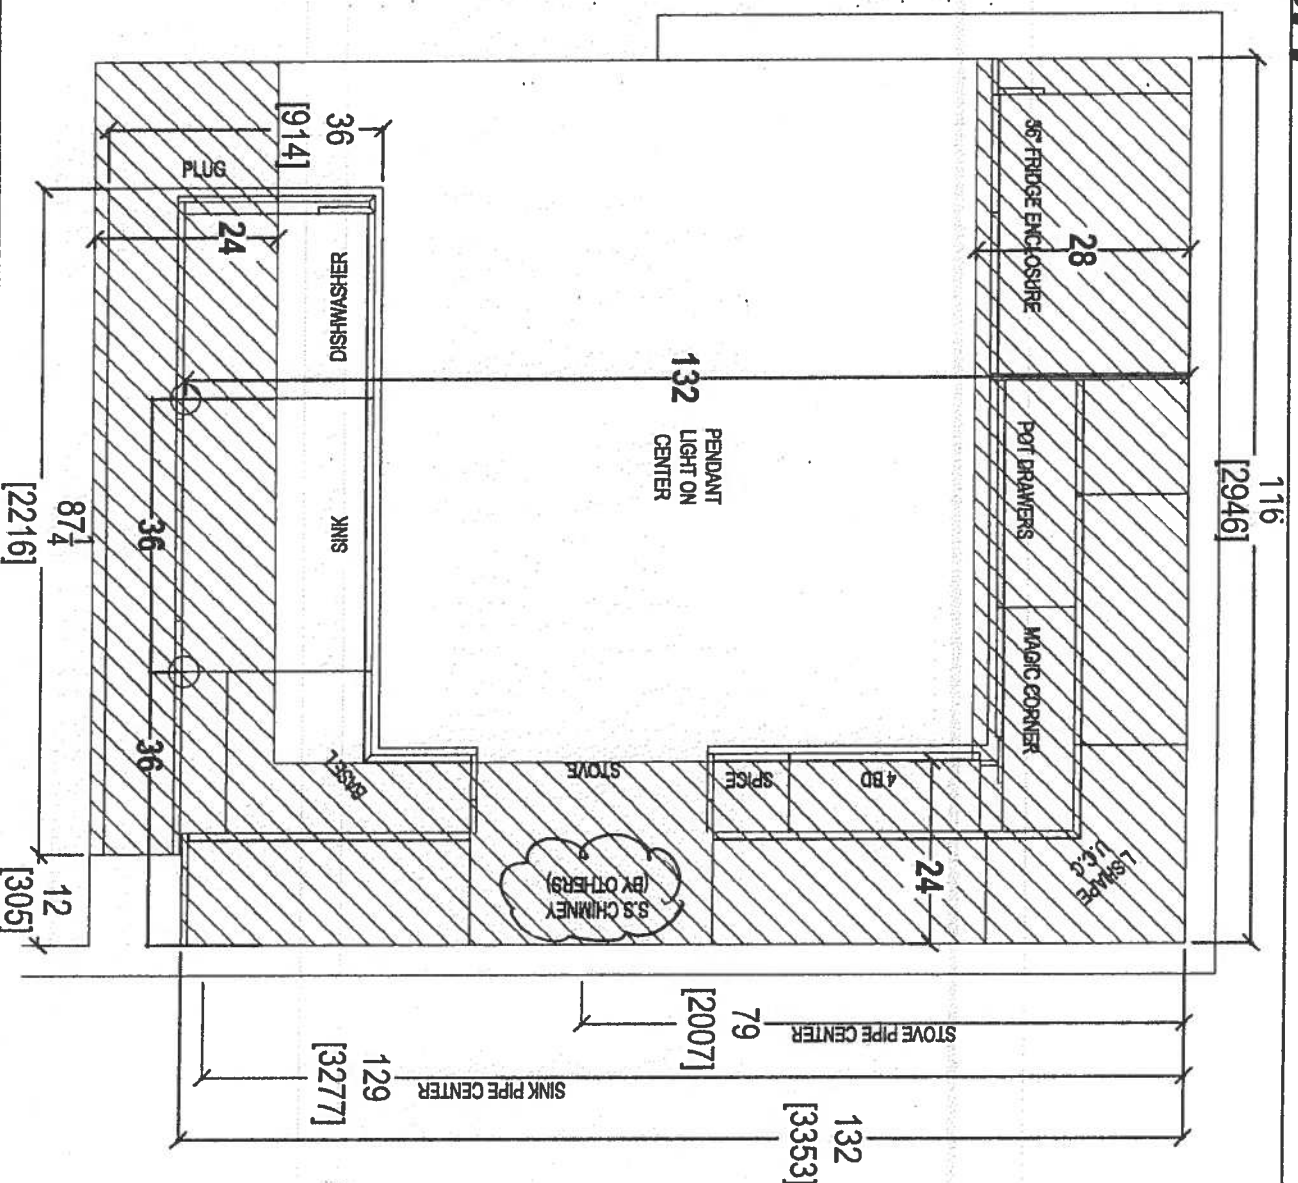

 <i>Your kitchen your taste.</i> 80 SALETTE DRIVE, VAUGHAN, ON L4K 3C4, T. 416.746.1811 F. 905.781.5801		CLIENT: ROYAL PINE HOMES SITE: HAMPTON PLACE PHONE: — EMAIL: —		JOB NAME: UNIT 511 HMP DOOR STYLE: — FINISH: — SPECIES: —		ROOM: KITCHEN BULKHEAD PLAN DOOR HANDLE: — DRW HANDLE: — TOP: —		DRAWN BY: SK SCALE: 1/2" = 1' - 0" DATE: DEC 14, 2018 PAGE:		COMMENTS: PLEASE NOTE ALL DIMENSIONS ARE NOT FINAL AND ARE SUBJECT TO CHANGE UPON FINAL SITE MEASURE
---	--	---	--	--	--	--	--	--	--	--

FL-Rock Light (x6)




your kitchen, your taste

80 SANTE DRIVE, VAUGHAN, ON L4K 3C4,
T: 416.746.1811 F: 905.761.5601

PLEASE NOTE ALL DIMENSIONS
ARE NOT FINAL AND ARE
SUBJECT TO CHANGE UPON
FINAL SITE MEASURE

Suite 511 Hampton

PL-Puck Light (x6)

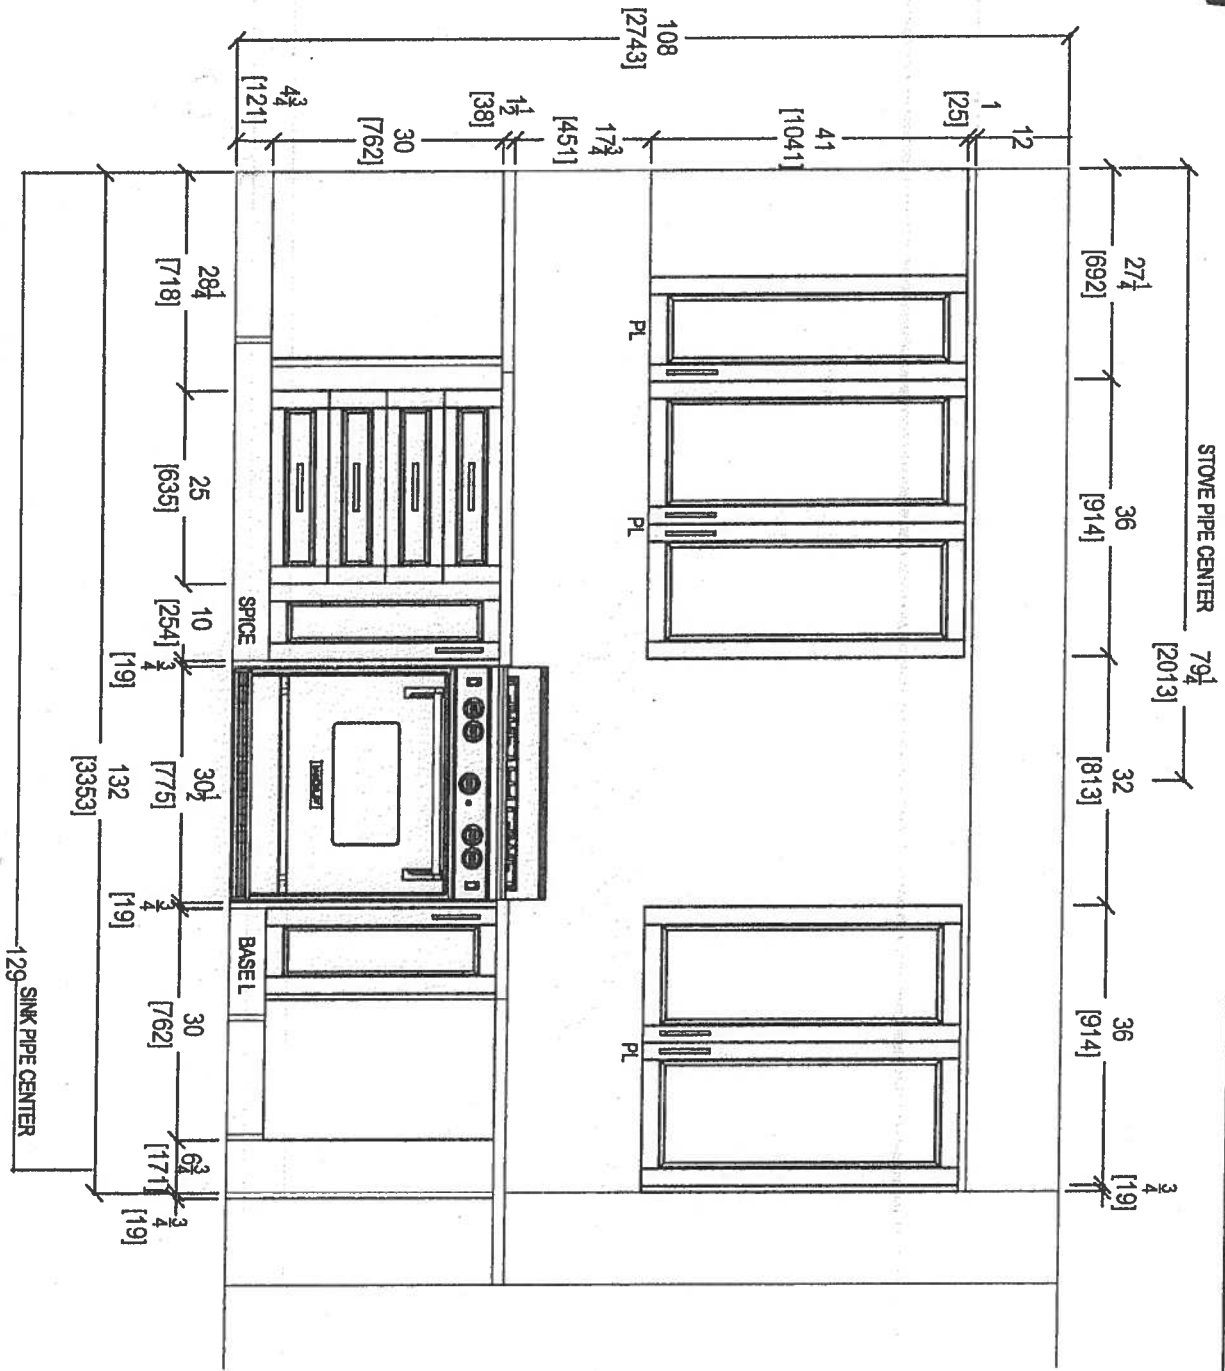

STOVE WALL ELEVATION

 your kitchen, your taste. 80 SANTE DRIVE, VAUGHAN, ON L4K 3C4, T: 416.746.1811 F: 905.781.8901		CLIENT: ROYAL PINE HOMES		JOB NAME: UNIT 511 HAMPTON	ROOM: KITCHEN FLOOR PLAN	DRAWN BY: SK	COMMENTS: PLEASE NOTE ALL DIMENSIONS ARE NOT FINAL AND ARE SUBJECT TO CHANGE UPON FINAL SITE MEASURE
SITE: HAMPTON PLACE		DOOR STYLE: —		DOOR HANDLE: —		SCALE: 1/2" = 1'-0"	
PHONE: —		FINISH: —		DRAW HANDLE: —		DATE: DEC 14, 2018	
EMAIL: —		SPECIES: —		TOP: —		PAGE:	

FL-Rock Light (x6)




your kitchen, your taste.


80 SANTE DRIVE VAUGHAN ONT L4R 4Y1

your kitchen, your taste.
80 SANTE DRIVE, VAUGHAN, ON L4K 3C4.
T: 416.746.1811 F: 905.761.5901

Suite 511 Hampton

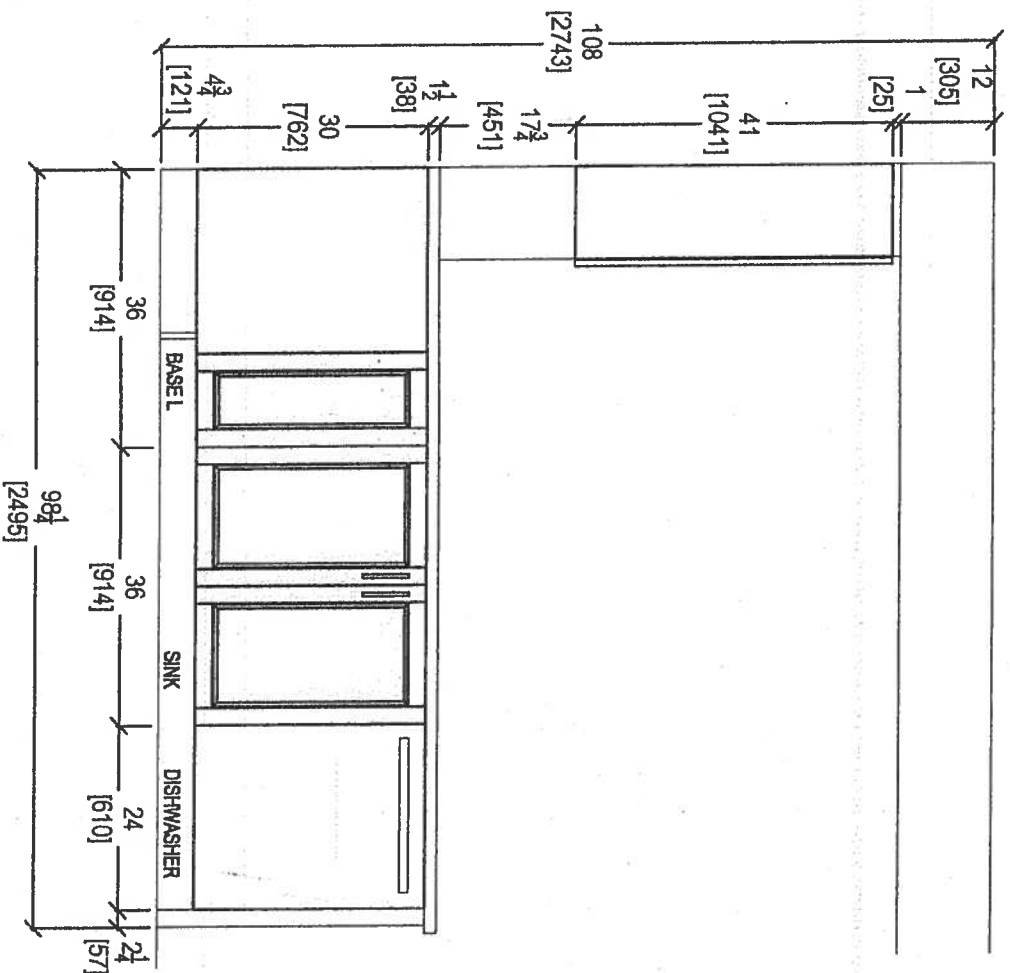

KITCHEN PENINSULA ELEVATION
FRONT VIEW

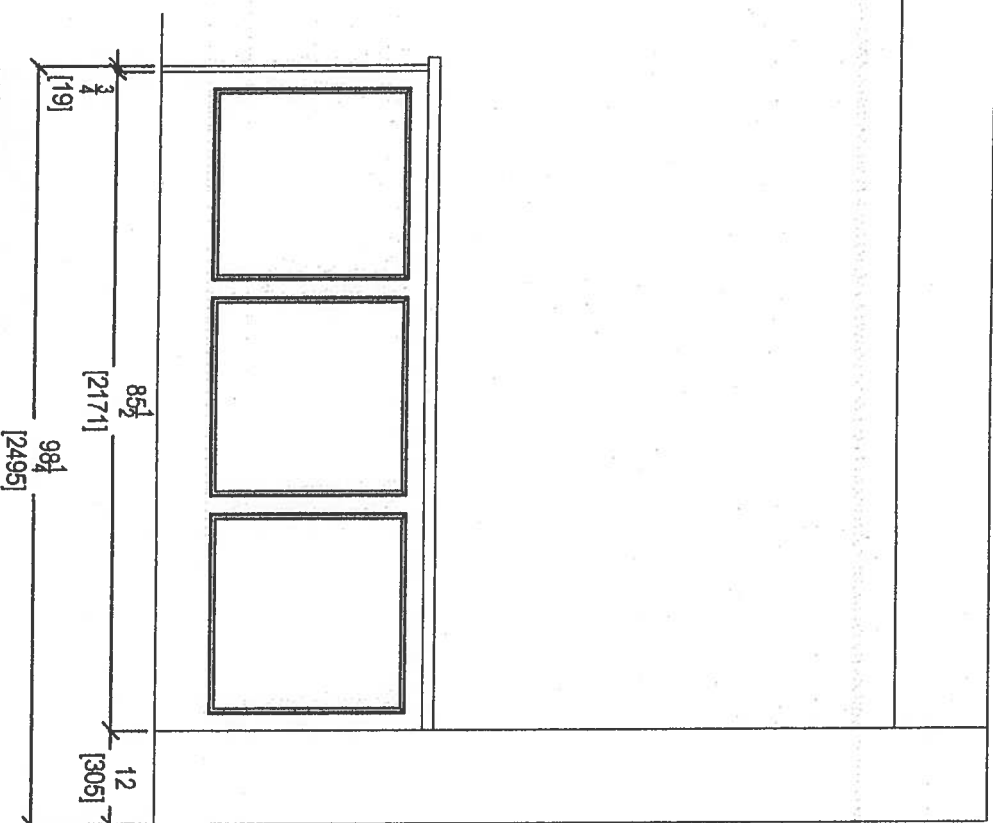


KITCHEN PENINSULA ELEVATION
REAR VIEW



your kitchen, your taste.
80 SANTE DRIVE, VAUGHAN, ON L4K 3C4,
T: 416.748.1811 F: 905.761.5901



CLIENT: ROYAL PINE HOMES	JOB NAME: UNIT 511 HMP	ROOM: KITCHEN FLOOR PLAN	DRAWN BY: SK	COMMENTS:
SITE: HAMPTON PLACE	DOOR STYLE: —	DOOR HANDLE: —	SCALE: 1/2" = 1' - 0"	PLEASE NOTE ALL DIMENSIONS ARE NOT FINAL AND ARE SUBJECT TO CHANGE UPON FINAL SITE MEASURE
PHONE: —	FINISH: —	DRW HANDLE: —	DATE: DEC 14, 2018	
EMAIL: —	SPECIES: —	TOP: —	PAGE:	

Suite 511 Hampton

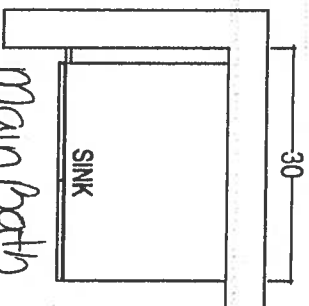


Main Bath

* Raised Height
* Install 3" Splash

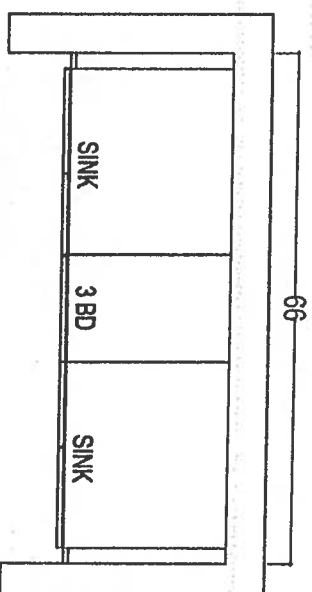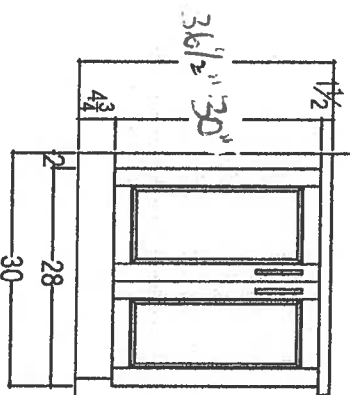

MASTER ENSUITE

* Raised Height
* Install 3" Splash

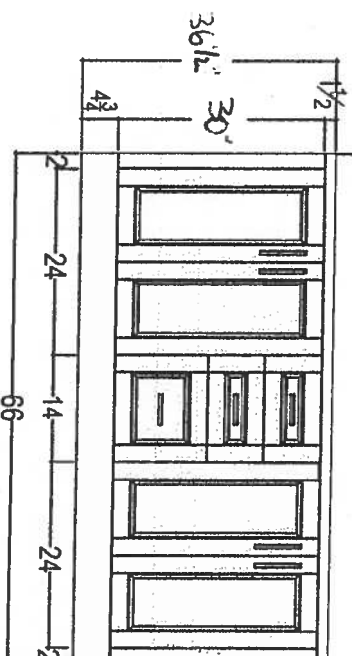

80 SANTE DRIVE, VAUGHAN, ON L4K 3C4,
T: 416.746.1811 F: 905.761.5901

CLIENT: ROYAL PINE HOMES		JOB NAME: UNIT 511 HMP	ROOM: VANITIES	DRAWN BY: SK	COMMENTS: PLEASE NOTE ALL DIMENSIONS ARE NOT FINAL AND ARE SUBJECT TO CHANGE UPON FINAL SITE MEASURE
SITE: HAMPTON PLACE	DOOR STYLE: —	DOOR HANDLE: —	SCALE: 1/2" = 1'-0"		
PHONE: —	FINISH: —	DRW HANDLE: —	DATE: DEC 14 2018		
EMAIL: —	SPECIES: —	TOP: —	PAGE:		

Suite 511
Hampton


Upgrade
Package 2

9

48

KRFC302ESS

22 cu.ft. 36-Inch Width Counter Depth French Door Refrigerator
with Interior Dispense

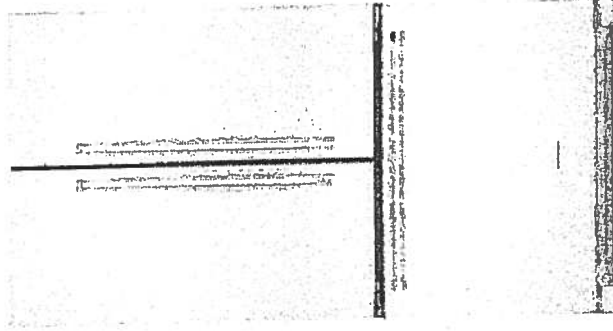

KRFC302ESS

Key Features:

- ExtendFresh™ Temperature Management System
- Interior Water Dispenser
- Professionally-Inspired Design
- Produce Preserver
- Humidity-Controlled Crispers
- FreshChill™ Temperature-Controlled Full-Width Pantry
- Pull-Out Tri-Level Freezer Drawer
- SatinGlide® System
- LED Lighting
- Star-K Certified
- Automatic Ice Maker
- Max Cool

KitchenAid®

<http://www.kitchenaid.com>

Product Dimensions:

Height: 72
Width: 35 3/4
Depth: 30 1/4

Electrical Requirements:

15 Amps.

Available In:

- ☐ Stainless Steel
- ☒ Black
- ☐ White

AMERICA

Because Whirlpool Corporation policy includes a continuous commitment to improve our products, we reserve the right to change materials and specifications without notice. We also reserve the right to discontinue or transition products without notice.
© 2013 Whirlpool Corporation All Rights Reserved. All other trademarks are owned by their respective companies.
Created On: Wednesday, April 22, 2015 15:51:04

Suite 511
Hampton

Upgrade
Package 2




KSEB900ESS

KitchenAid

30-Inch 5-Element Electric Convection Slide-In
Range with Baking Drawer

<http://www.kitchenaid.com>

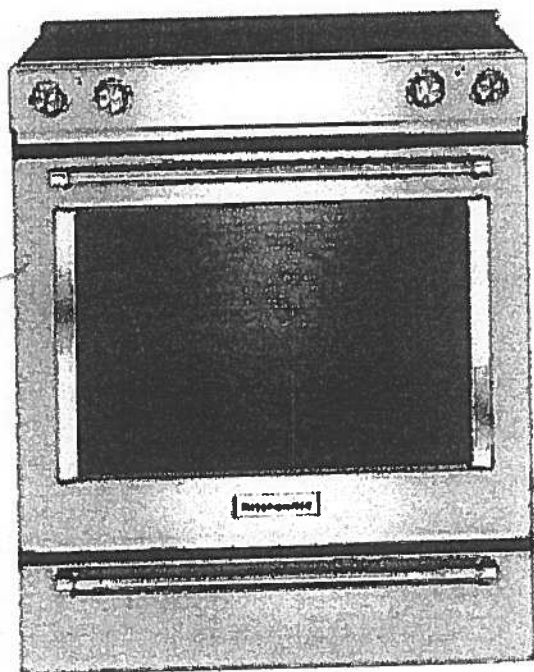

Key Features:

- Baking Drawer
- Even-Heat™ True Convection
- Wireless Probe
- Steam Rack
- 7.1 Cu Ft. Total Capacity
- 5 Cooking Elements Including a Warm Zone
- EasyConvect™ Conversion
- FIT Guarantee
- Aqualift®
- Glass Touch Controls
- Side Trim Accessory Kit

Product Dimensions:

Height: 36

Width: 29 7/8

Electrical Requirements:

40 Amps.

Additional Information:

[Use And Care Guide](#)

[Dimension Guide](#)

[Installation Guide](#)

[Warranty Certificate](#)

Available in:

- Black
- Stainless Steel
- White

INVESTED
IN
AMERICA

ADA
Compliant

®Registered trademark/TM Trademark of Whirlpool, U.S.A. © 2013 Whirlpool Corporation. All Rights Reserved.
All other trademarks are owned by their respective companies.
Because Whirlpool Corporation policy includes a continuous commitment to improve our products, we reserve the right to change materials and specifications without notice. We also reserve the right to discontinue or transition products without notice.
Manufacturer's Suggested Retail Price (MSRP) and Minimum Advertised Price (MAP) provided for reference purposes only. Dealer alone determines advertised and retail prices.
Created On: Tuesday, December 22, 2015 14:04:50

U.S.A. (EN (/en_us/)) - Select Country (/en_us/country/)

Catalogues (/en_us/catalog/) Downloads (/en_us/downloads/) Reserved area (http://portal.falmecc.com/) Contacts (/en_us/contacts/)

Search Q

Suite 511
Hampton




falmecc
(/en_us/)

PRODUCTS COMPANY (/EN_US/COMPANY/) FALMECC WORLD (/EN_US/FALMECC_WORLD/)
NEWS & PRESS (/EN_US/NEWS/)

SHARE THIS PRODUCT

HOME (/EN_US/) > HOODS (/EN_US/TPOLOGY/HOODS-1/) > POTENZA (/EN_US/TPOLOGY/HOODS-1/COLLECTION/POTENZA-15/) > VULCANO

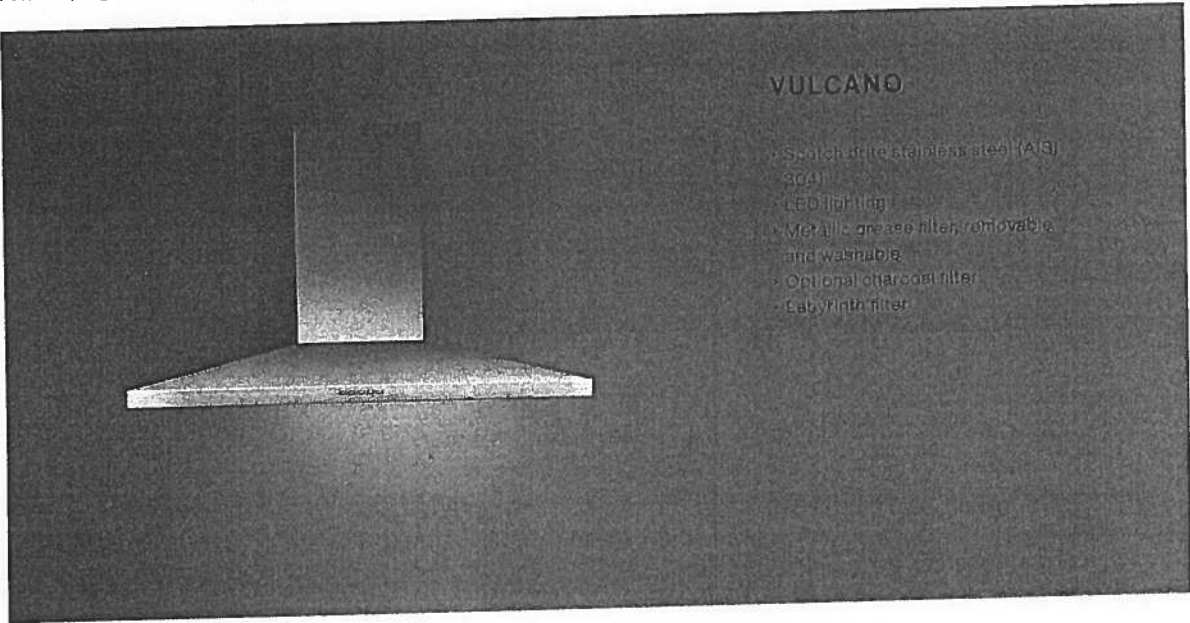

VARIANTS

FPVUL30W3SS / Vulcano Wall 30" (76 cm) 280 CFM
FPVUX36W6SS / VulcanoXL Wall 36" (90cm) 360 CFM
FPVUL24W3SS / Vulcano Wall 24" (60 cm) 280 CFM
FPVUX30W6SS / VulcanoXL Wall 30" (76 cm) 360 CFM

TECHNICAL FEATURES

Installation type
Wall
Dimensions
76 cm / 30 in
Features
Scotch brite stainless steel (AISI 304)
Electronic control
Metallic grease filter, removable and washable
Optional charcoal filter
Labyrinth filter
Finish
Scotch brite stainless steel (AISI 304)
Motor
450 m³/h / 280 cfm
Type of control
Electronic control
Speed settings

ACCESSOIRES

KACL.510#I
Extension H700 - Wall
KACL.512#I
Extension H960 - Wall
KACL.815
Protective cleaning cloths for stainless steel (box 10 pcs)
103050107
Square charcoal filter - Type 3

CONSUMPTION

Maximum consumption
150 W
Current
120V 60Hz
Frequency

PACKAGING

Gross weight
20 Kg
Net weight
15 Kg
Volumes
0.30 m³
Packaging size
Length: 995 mm
Height: 595 mm
Depth: 510 mm

COOKIE POLICY

We use cookies on "www.falmeccnorthamerica.com". If you continue to use "www.falmeccnorthamerica.com" you will be agreeing to the website General Terms and Conditions of Use, Privacy Policy and the use of cookies while using the website. To find out more about cookies and how to change your preferences please see our Cookie Policy (http://www.falmeccnorthamerica.com/en_us/cookies/).
Lighting
Led 2x1,2 W - 3200 K


http://www.falmeccnorthamerica.com/en_us/product_details/vulcano-160.html

Minimum distance
Electric hob: 52 cm
Gas hob: 60 cm


Download pdf (<https://falmec-catprod1.falmec.com/technical-specifications/515/en-US>)
View all downloads



Suite 511
Hampton

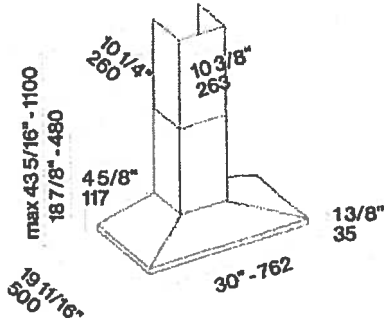

GALLERY

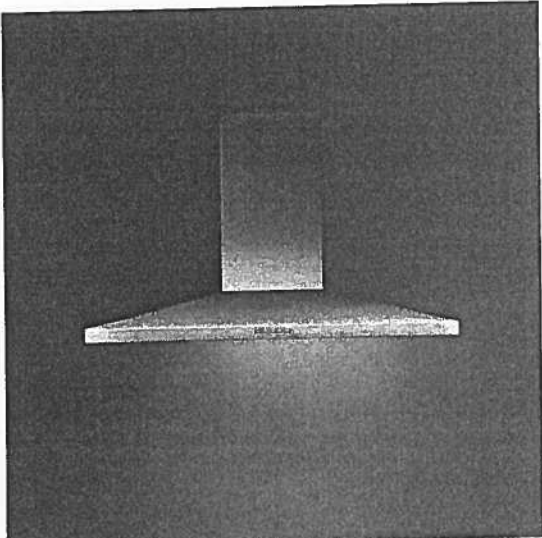

(/artcms/admin/upBoxImages/3238/1492233205.jpg)

DOWNLOADS

Instruction manual
wall
(.pdf - 2.71Mb)
(<https://falmec-catprod1.falmec.com/files/3738.pdf>)

Suite 511
Hampton

Upgrade
Package 2




KDTM354ESS

KitchenAid®

44 dBA Dishwasher with Clean Water Wash System

<http://www.kitchenaid.com>

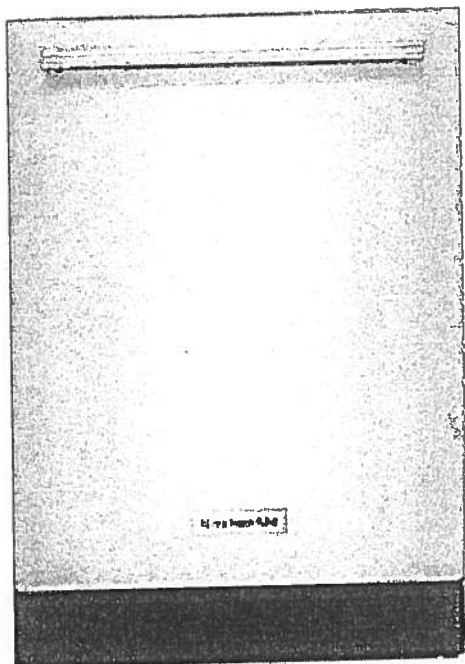

Key Features:

- Clean Water Wash System
- ProScrub® Option
- Professionally-Inspired Design
- Advanced ProDry™ System
- ProWash™ Cycle
- SatinGlide® Max Rails (Upper Rack)
- Sliding Tines in the Lower Rack
- 2 Rows Fold-Down Tines in Upper Rack
- Fold-Down Tines in the Lower Rack
- 2 Fold-Down Cup Shelves with Integrated Stemware Holders
- Utility Basket (Upper Rack)
- Express Wash

Product Dimensions:

Height: 34 1/2

Width: 23 7/8

Depth: 24 3/4

Electrical Requirements:

15 Amps.

Additional Information:

[Use And Care Guide](#)

[Dimension Guide](#)

[Installation Guide](#)

[Energy Guide](#)

[Warranty Certificate](#)

Available in:

☒ Stainless Steel

INVESTED
IN
AMERICA

®Registered trademark/TM Trademark of Whirlpool, U.S.A. © 2013 Whirlpool Corporation All Rights Reserved.
All other trademarks are owned by their respective companies.
Because Whirlpool Corporation policy includes a continuous commitment to improve our products, we reserve the right to change materials and specifications without notice. We also reserve the right to discontinue or transition products without notice.
Manufacturer's Suggested Retail Price (MSRP) and Minimum Advertised Price (MAP) provided for reference purposes only. Dealer alone determines advertised and retail prices.
Created On: Friday, March 04, 2016 16:36:55

Suite 511
Hampton

Upgrade
Package 2




WED85HEFC

Whirlpool®

7.4 cu. ft. Electric Dryer with Quick Dry Cycle

<http://www.whirlpool.com>

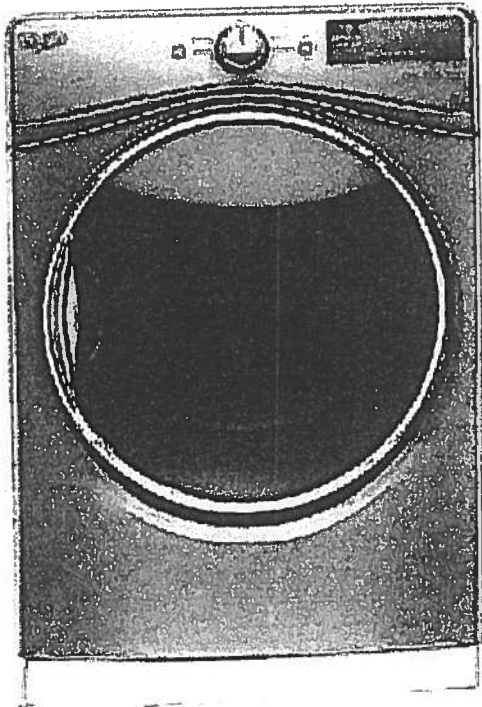

Key Features:

- Advanced Moisture Sensing System
- Tap Touch Controls with Memory
- EcoBoost™ Option
- Steam Refresh Cycle
- Wrinkle Shield™ Option
- Quad Baffles
- 7.4 Cu. Ft. Capacity
- Undercounter Installation
- ENERGY STAR® Qualified
- Sanitize Cycle
- Quick Dry Cycle

Product Dimensions:

Height: 39

Width: 27

Depth: 31

Additional Information:

[Use And Care Guide](#)

[Dimension Guide](#)

[Installation Guide](#)

[Warranty Certificate](#)

INVESTED
IN
AMERICA



®Registered trademark/TM Trademark of Whirlpool, U.S.A. © 2016 Whirlpool Corporation. All Rights Reserved
All other trademarks are owned by their respective companies
Because Whirlpool Corporation policy includes a continuous commitment to improve our products, we reserve the right to change materials and specifications without notice. We also reserve the right to discontinue or transition products without notice
Manufacturer's Suggested Retail Price (MSRP) and Minimum Advertised Price (MAP) provided for reference purposes only. Dealer alone determines advertised and retail prices
Created On: Thursday, March 23, 2017 17:33:37

Suite 511
Hampton

Upgrade
Package 2




WFW85HEFC

 **Whirlpool®**

<http://www.whirlpool.com>

4.5 cu. ft. Front Load Washer with TumbleFresh™
option

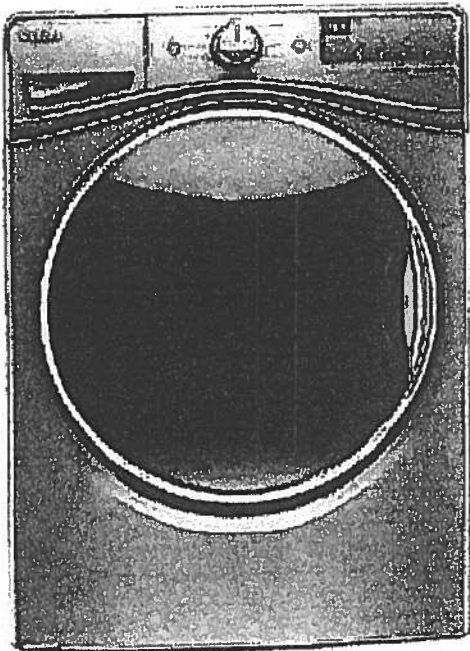

Key Features:

- TumbleFresh™ Option
- ColorLast™ Cycle
- Presoak Option
- EcoBoost™ Option
- Precision Dispense
- Steam Clean Option
- Adaptive Wash Technology
- Smooth Wave Stainless Steel Wash Basket
- 4.5 cu. ft. Capacity
- Undercounter Installation
- Add-A-Garment
- ENERGY STAR® Certified

Product Dimensions:

Height: 39 3/4

Width: 27

Depth: 33 5/16

Additional Information:

[Use And Care Guide](#)

[Dimension Guide](#)

[Installation Guide](#)

[Energy Guide](#)

[Warranty Certificate](#)

Available in:

- ☒ Chrome Shadow
☐ White

INVESTED
IN
AMERICA




©Registered trademark/TM Trademark of Whirlpool, U.S.A. © 2016 Whirlpool Corporation. All Rights Reserved.
All other trademarks are owned by their respective companies.
Because Whirlpool Corporation policy includes a continuous commitment to improve our products, we reserve the right to change materials and specifications without notice. We also reserve the right to discontinue or transition products without notice.
Manufacturer's Suggested Retail Price (MSRP) and Minimum Advertised Price (MAP) provided for reference purposes only. Dealer alone determines advertised and retail prices.
Created On: Wednesday, December 14, 2016 18:12:43

Upgrade Kitchen Sinks




BLANCO

Suite 511
Hampton

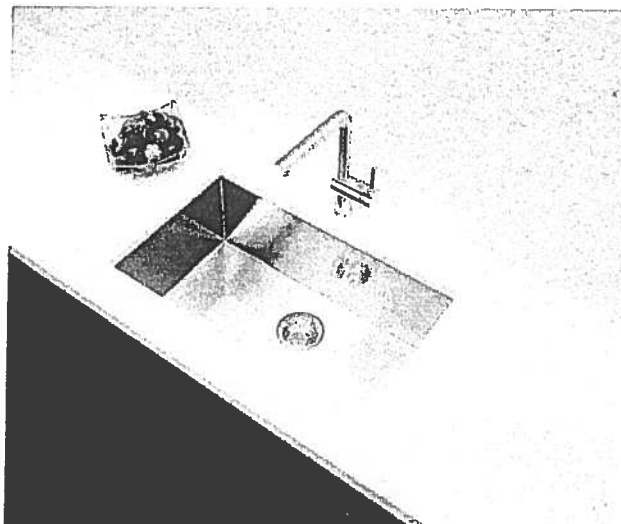

**Blanco Quatrus U Super Single
Undermount Sink
#401248**

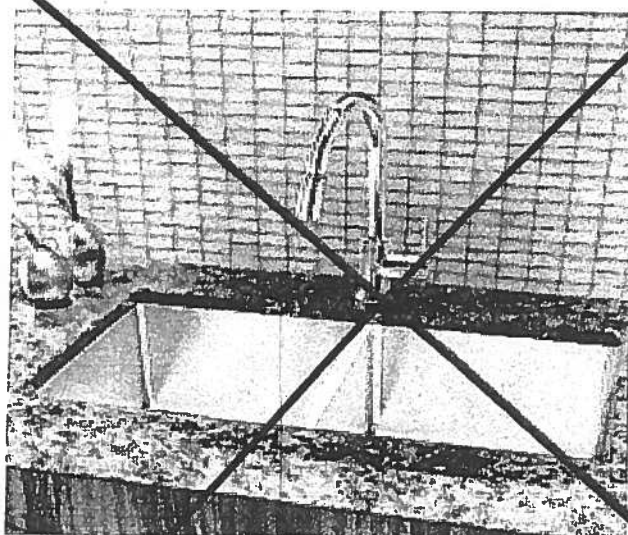

**Blanco Quatrus R15 Two Bowl
Undermount Sink
#401519**

Countertop Edges

Suite 511

Hampton



CONNOLLY

Marble & Granite Ltd.

EDGE
DETAILS

004


A.



STRAIGHT EDGE
(STANDARD - 3/4")


Standard:
Main Bath
Master Ensuite

I.

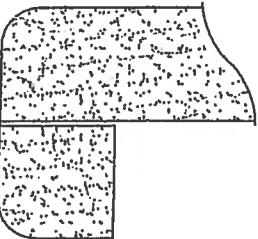

DOUBLE TOP "D" EDGE
(STANDARD - 1 1/2")

Upgrade:
Kitchen

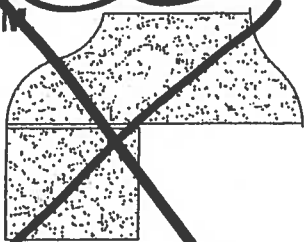

OGEE - SQUARE EDGE
(MED./HIGH - 1 1/2")

EDGING UP-GRADE OPTIONS